

MCKINLEY SINGLE FAMILY HOMES

VLIET STREET



Quorum Architects, Inc.
3112 West Highland Blvd
Milwaukee, Wisconsin 53208
Phone: 414.265.9265
Fax: 414.265.9465
www.quorumarchitects.com

**PRELIMINARY
NOT FOR
CONSTRUCTION**
QUORUM ARCHITECTS, INC.

DATE: NOVEMBER 17, 2020

PROJECT NUMBER: 10031-06-03






PROJECT CONTACTS

ARCHITECTURAL
QUORUM ARCHITECTS, INC.
3112 West Highland Boulevard
Milwaukee, WI 53208
Phone: (414) 265-9265
Fax: (414) 265-9465
Contact: Matthew Edwards
Email: Matthew@quorumarchitects.com


SHEET INDEX

GENERAL	
CS	COVER SHEET

ARCHITECTURAL	
A1.0	SITE PLAN
A1.1	SINGLE FAMILY HOME 1A - FLOOR PLANS
A1.2	SINGLE FAMILY HOME 2A - FLOOR PLANS
A1.3	SINGLE FAMILY HOME 3A - FLOOR PLANS
A1.4	GARAGE FLOOR PLAN AND EXTERIOR ELEVATIONS
A3.1	SINGLE FAMILY HOME - 1A EXTERIOR ELEVATIONS
A3.2	SINGLE FAMILY HOME - 2A EXTERIOR ELEVATIONS
A3.3	SINGLE FAMILY HOME - 3A EXTERIOR ELEVATIONS

    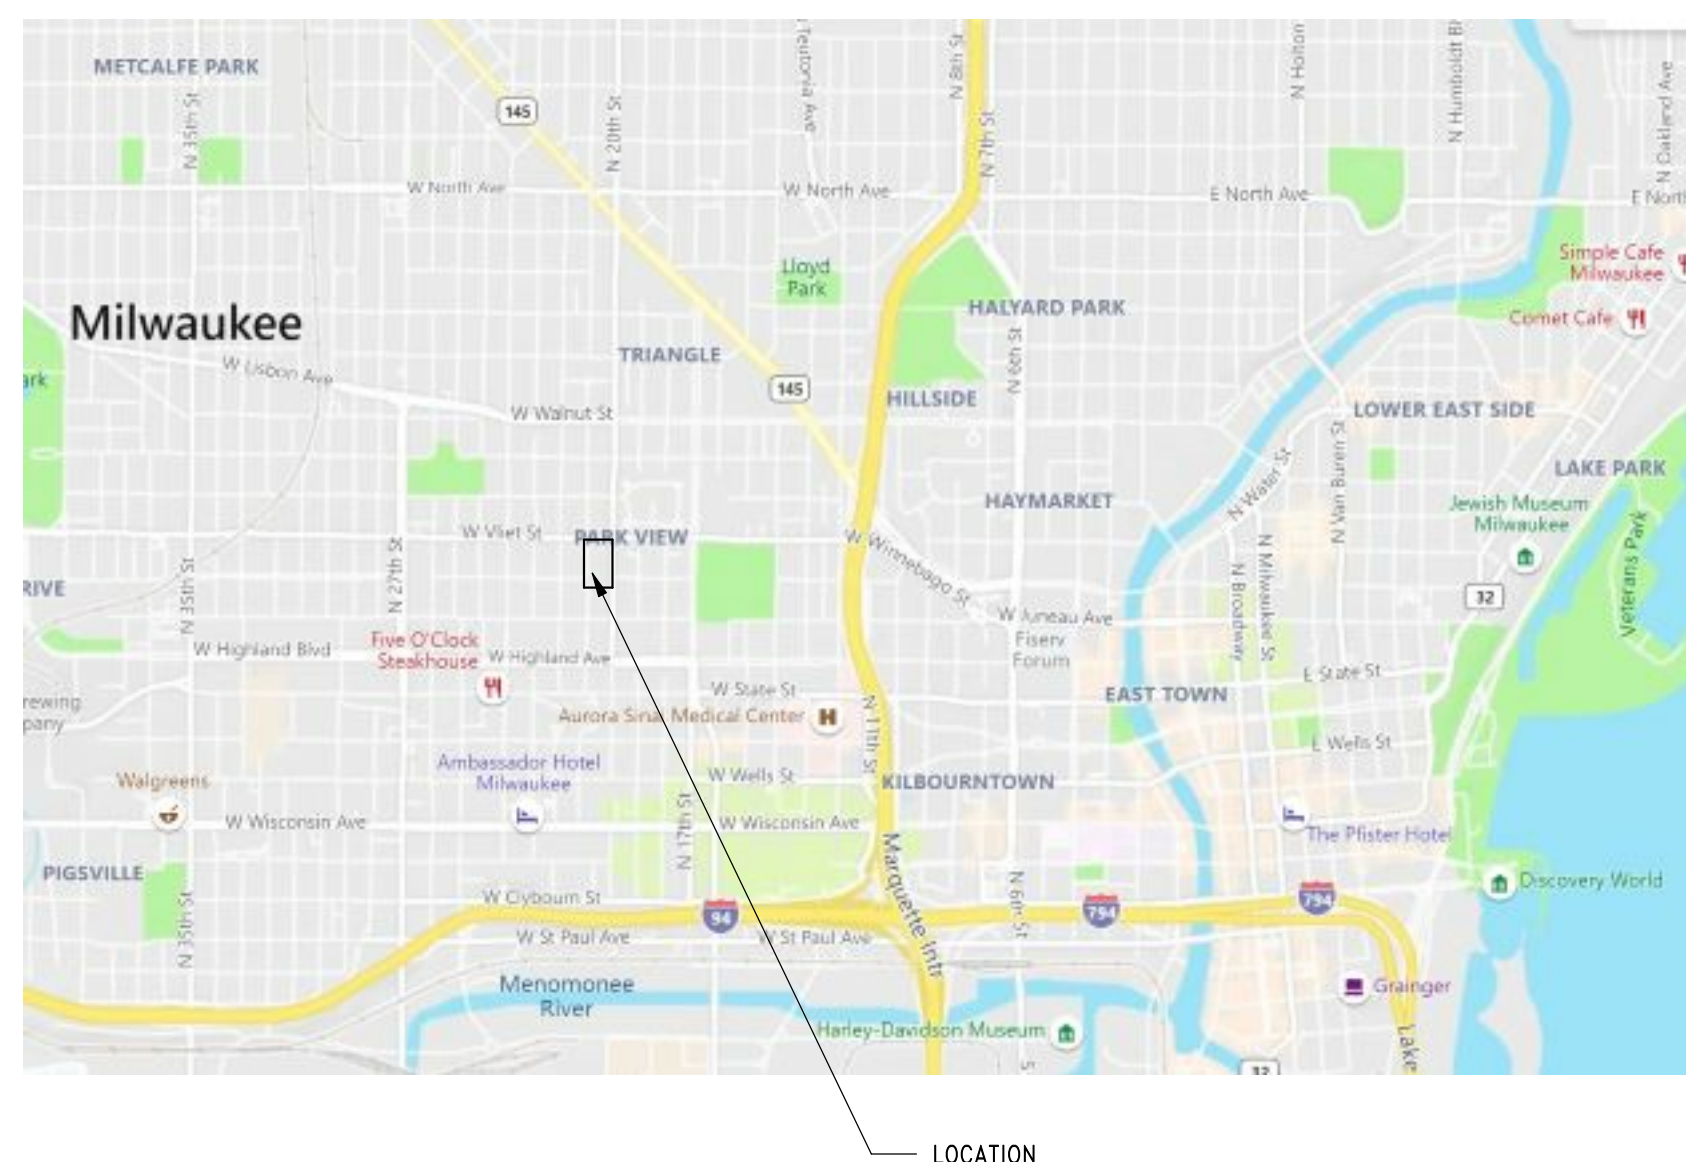

**MCKINLEY SINGLE FAMILY
HOMES**

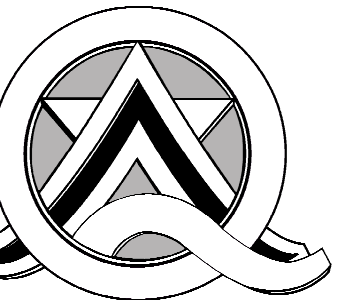

Quorum Architects, Inc.
 3112 West Highland Blvd
 Milwaukee, Wisconsin 53208
 Phone: 414.265.9265
 Fax: 414.265.9465
 www.quorumarchitects.com

W. VLIET ST.

SINGLE FAMILY HOME - 1A

SINGLE FAMILY HOME - 2A

SINGLE FAMILY HOME - 1A

SINGLE FAMILY HOME - 3A

70'-0"


65'-0"

65'-0"


70'-0"

N. 21ST ST.

N. 20TH ST.

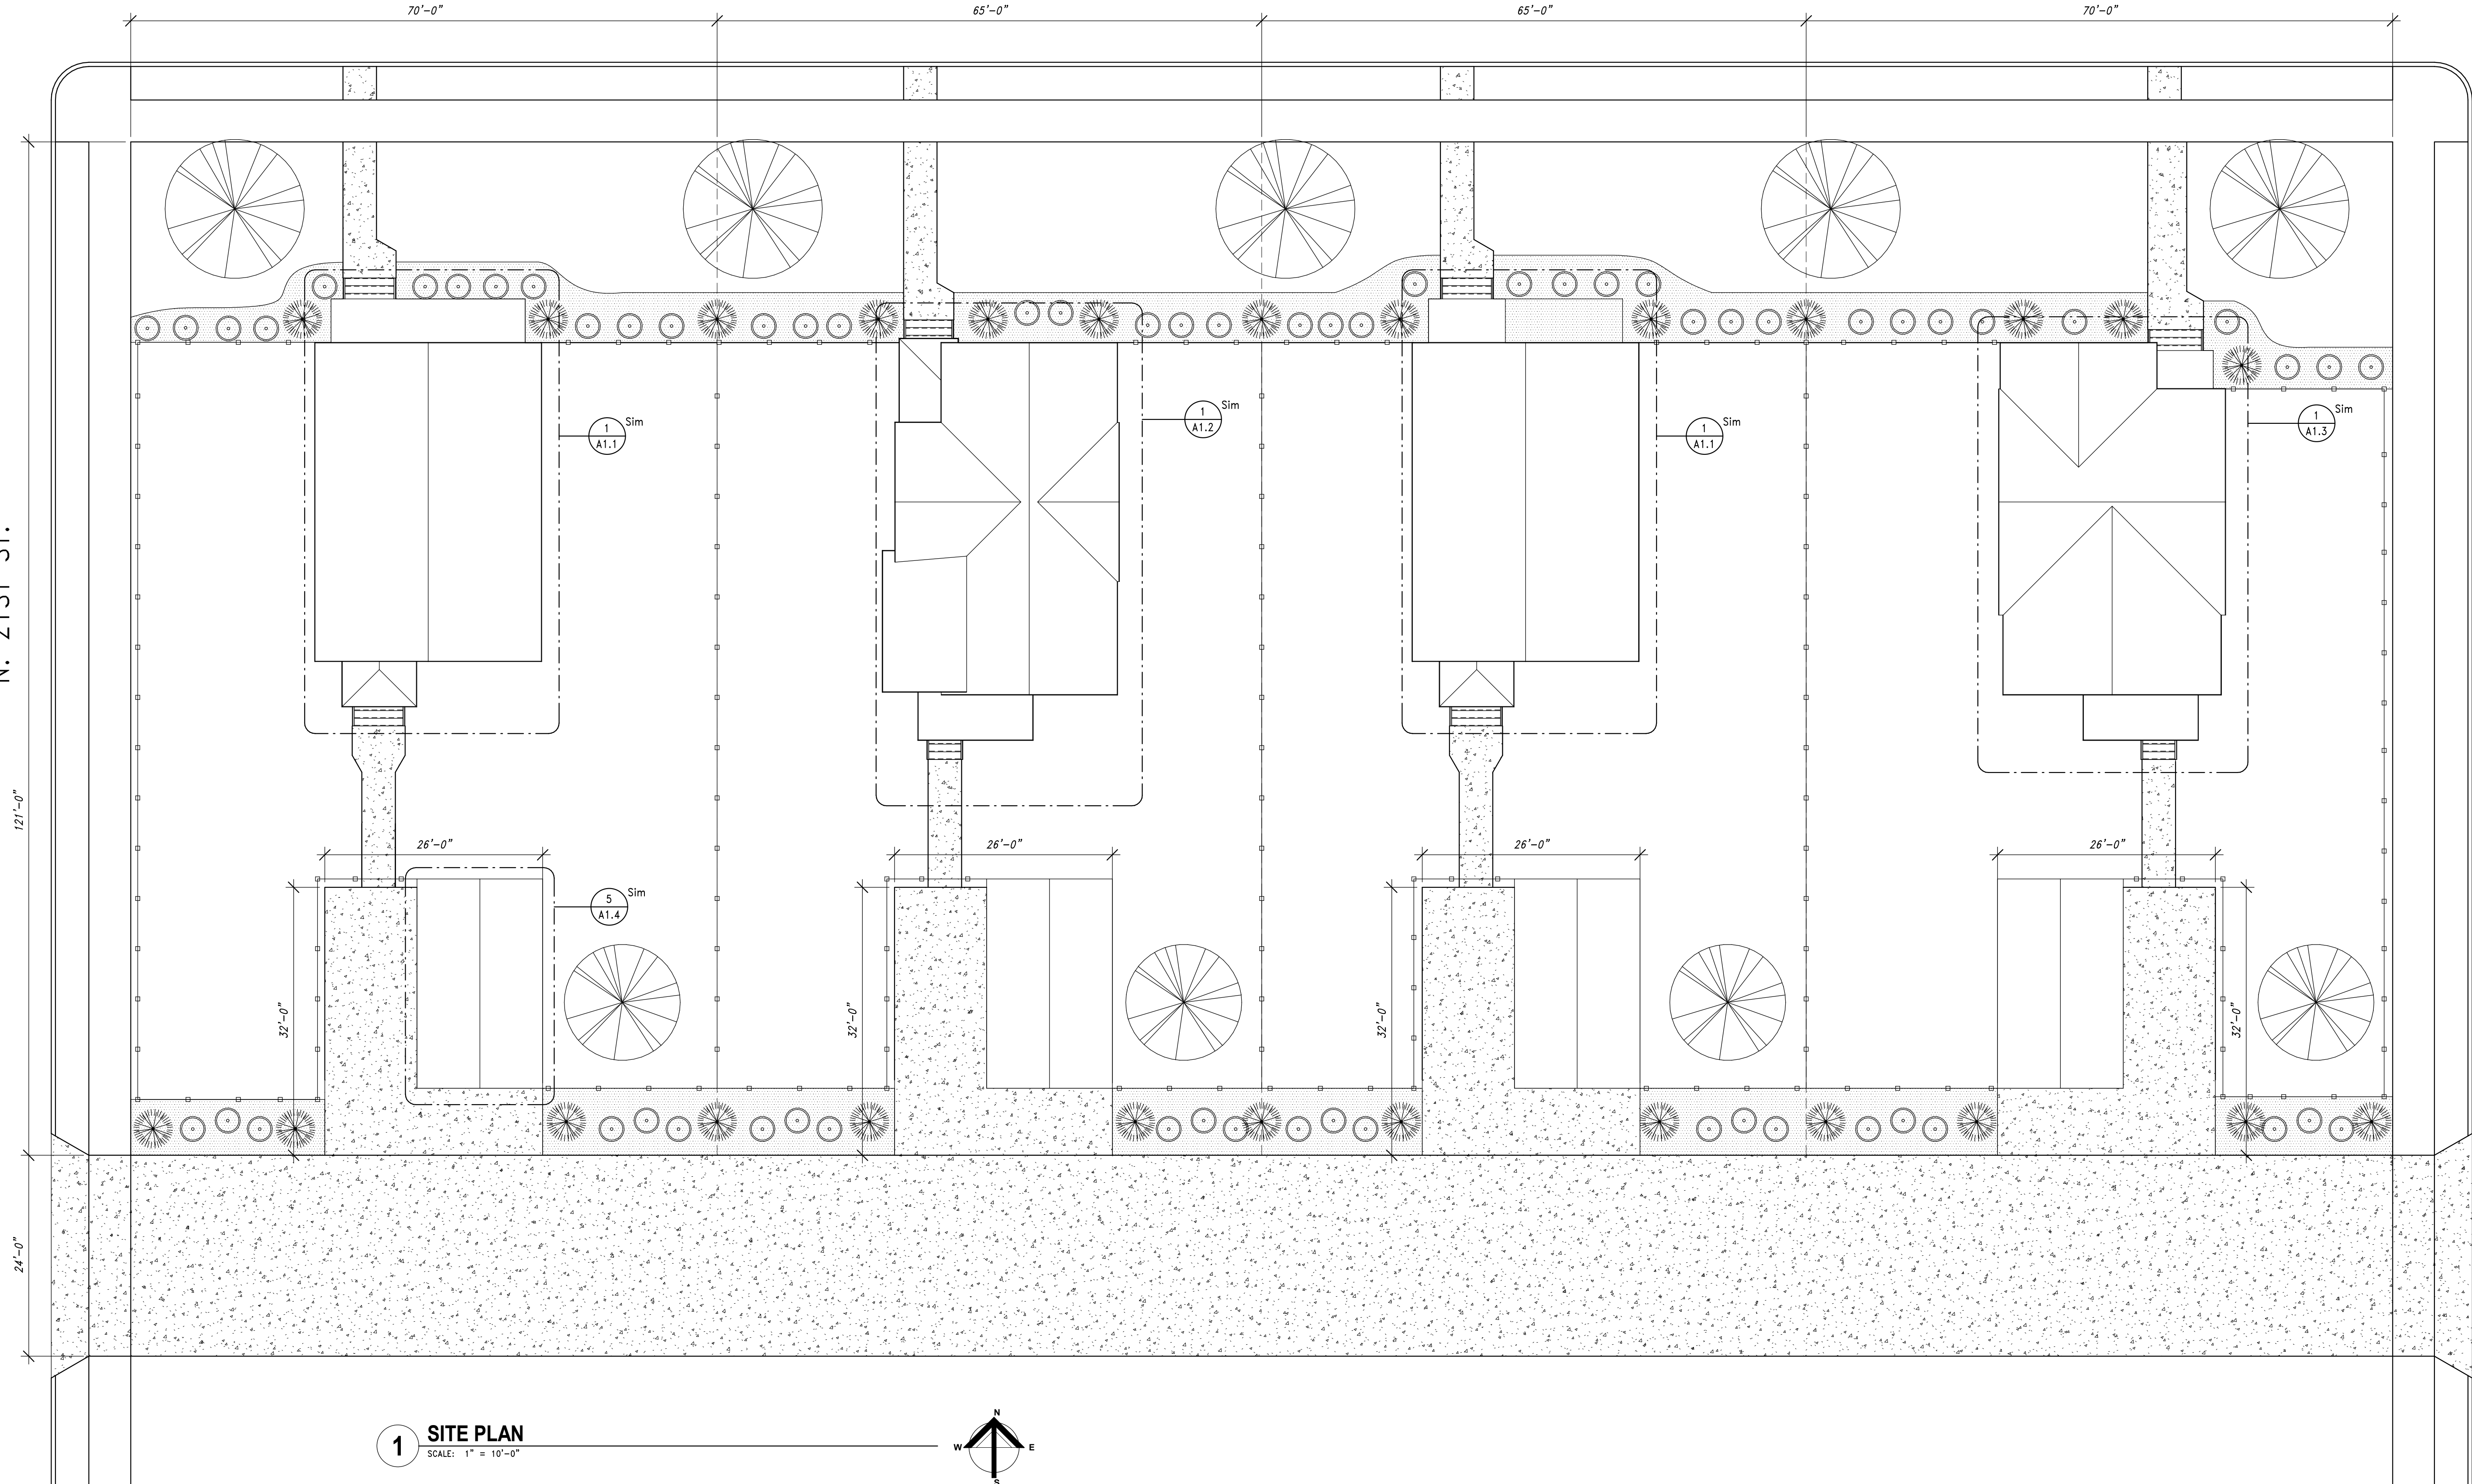

1 SITE PLAN
 SCALE: 1" = 10'-0"

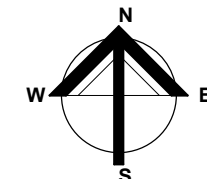

**PRELIMINARY
 NOT FOR
 CONSTRUCTION**
 QUORUM ARCHITECTS, INC.

MCKINLEY SINGLE FAMILY HOMES
 VLIET STREET

Revisions:

Sheet Name:
SITE PLAN

Date: 11/17/2020

Drawn By: EN

Project No.: 10031-06-03

Sheet No.

A1.0

11/17/2020 3:16:47 PM
 C:\Revit Project Local\RP20-10031-06-03-Mckinley Homes_CENTRAL_Emily_Neal.rvt



Quorum Architects, Inc.
 3112 West Highland Blvd
 Milwaukee, Wisconsin 53208
 Phone: 414.265.9265
 Fax: 414.265.9465
 www.quorumarchitects.com

**PRELIMINARY
 NOT FOR
 CONSTRUCTION**
 QUORUM ARCHITECTS, INC.

MCKINLEY SINGLE FAMILY HOMES
 VLIET STREET

Revisions:

Sheet Name:
**SINGLE FAMILY HOME 1A -
 FLOOR PLANS**


Date: 11/17/2020

Drawn By: EN



Project No.: 10031-06-03

Sheet No.


A1.1

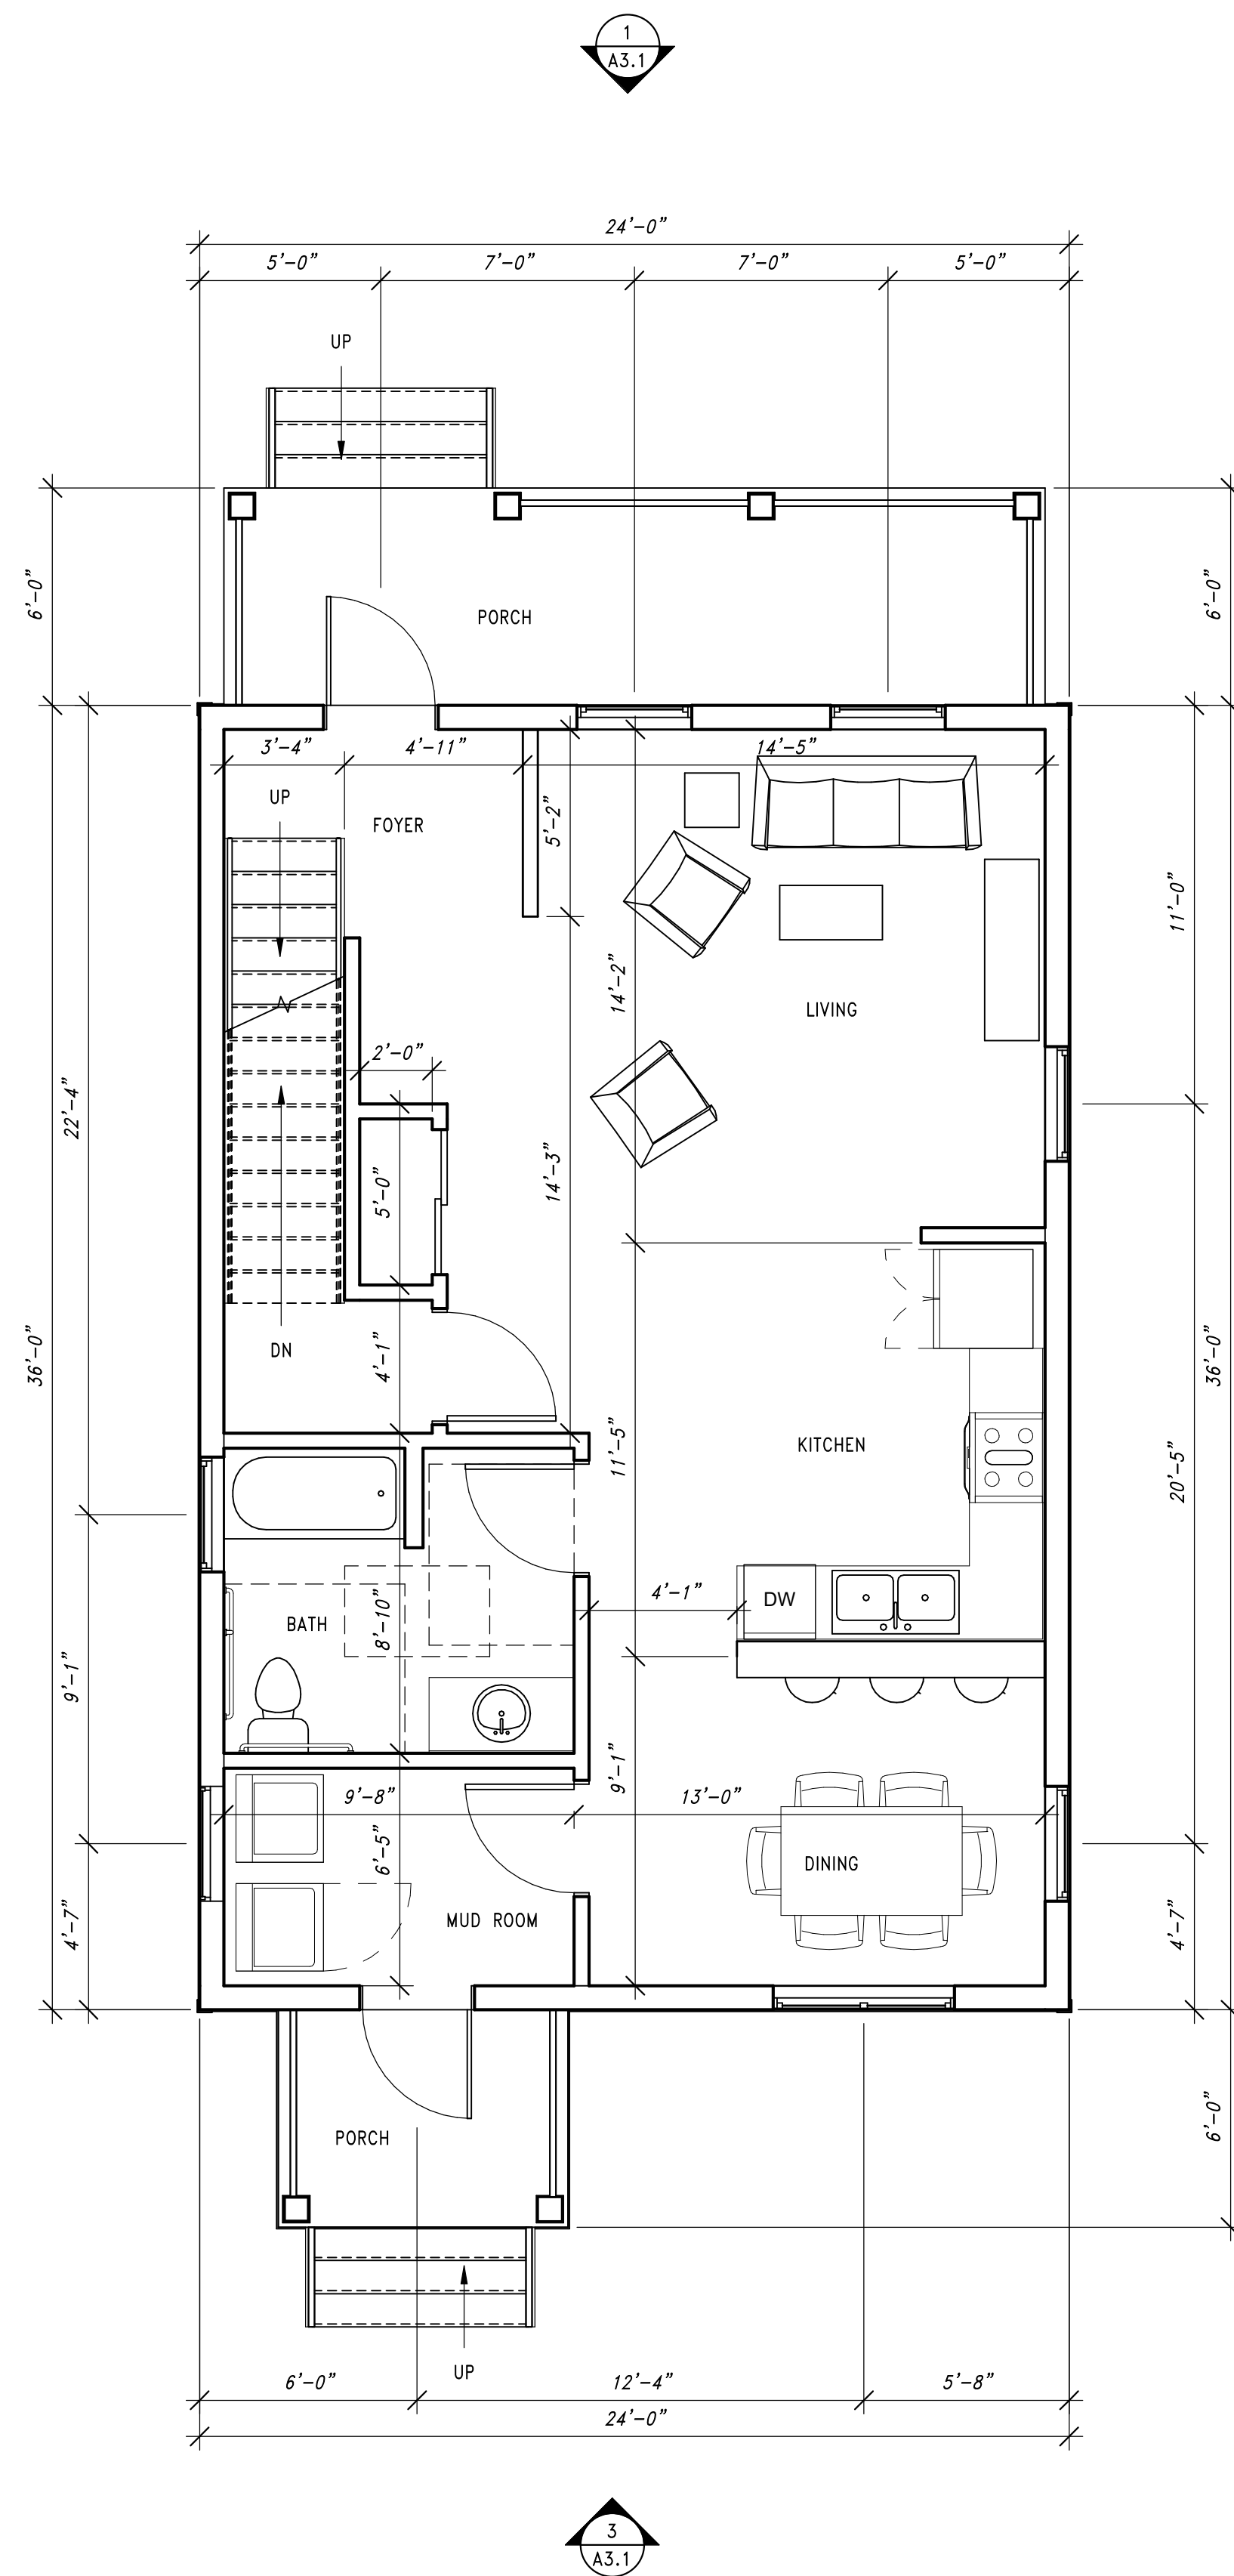

1 1A FIRST FLOOR
 SCALE: 1/4" = 1'-0"

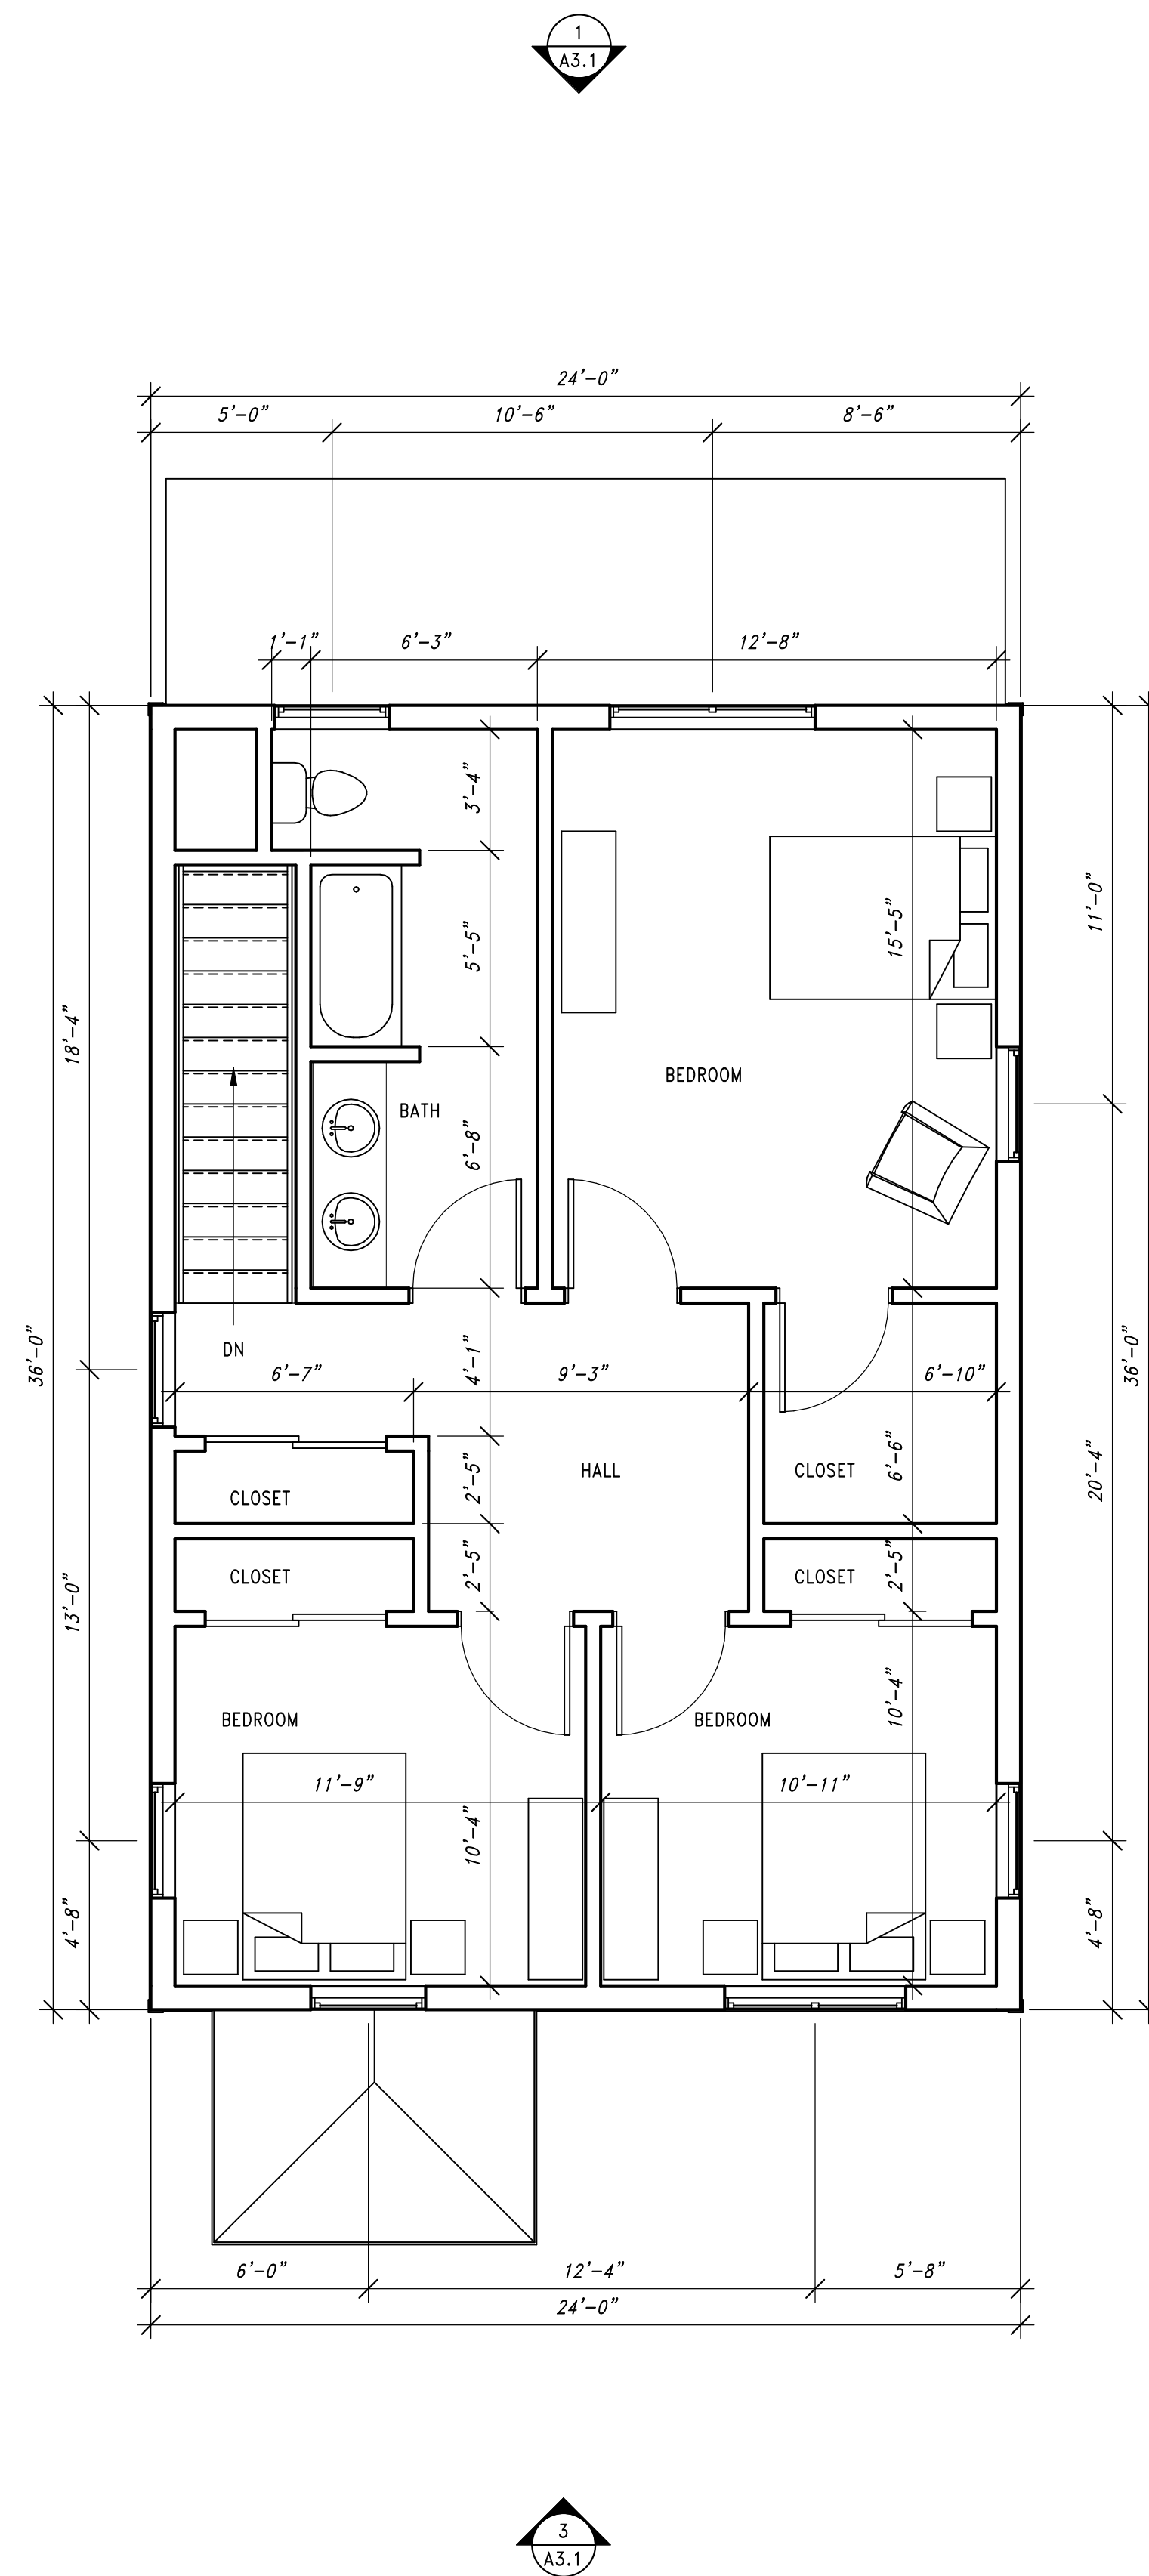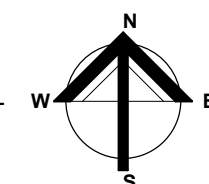

2 1A SECOND FLOOR
 SCALE: 1/4" = 1'-0"

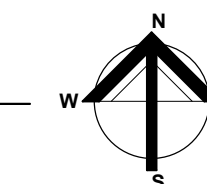

LEGEND

- NEW DOOR
- NEW SLIDING DOOR
- NEW POCKET DOOR
- NEW WALL
- FURNITURE SHOWN FOR REFERENCE



Quorum Architects, Inc.
 3112 West Highland Blvd
 Milwaukee, Wisconsin 53208
 Phone: 414.265.9265
 Fax: 414.265.9465
 www.quorumarchitects.com

**PRELIMINARY
 NOT FOR
 CONSTRUCTION**
 QUORUM ARCHITECTS, INC.

MCKINLEY SINGLE FAMILY HOMES
 VLIET STREET

Revisions:

Sheet Name:
**SINGLE FAMILY HOME 2A -
 FLOOR PLANS**


Date: 11/17/2020

Drawn By: EN



Project No.: 10031-06-03

Sheet No.


A1.2

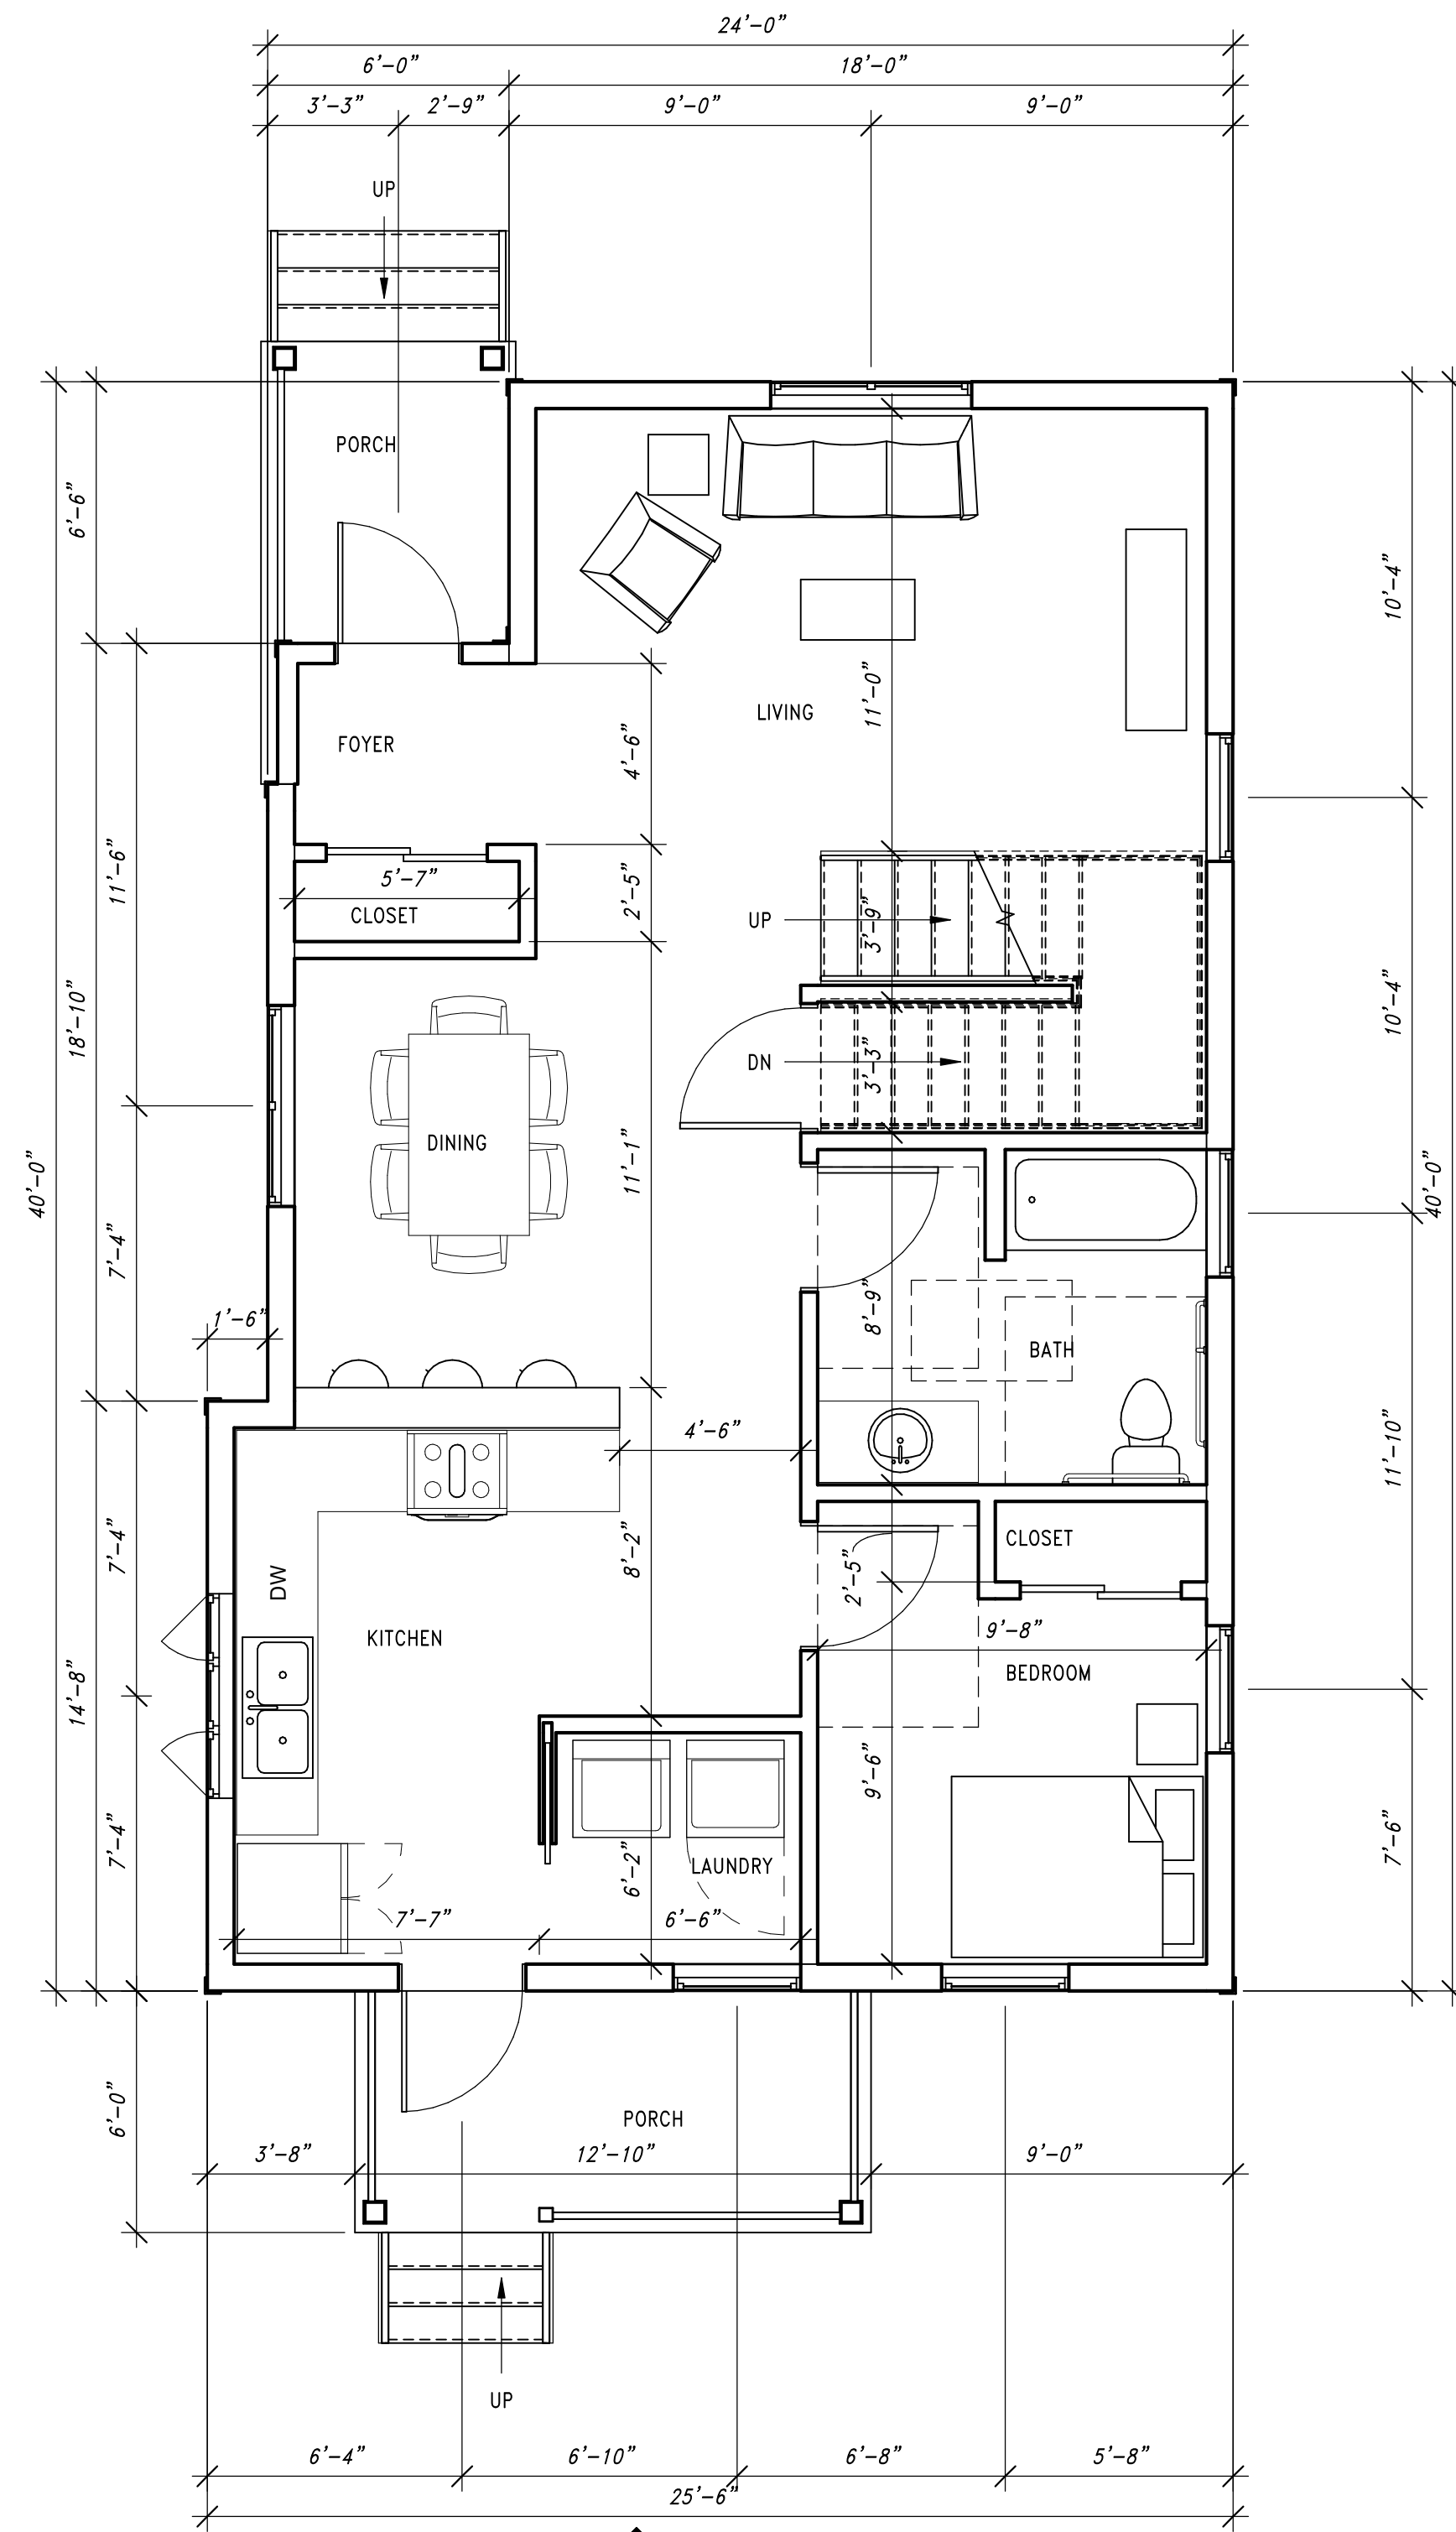

1 2A FIRST FLOOR
 SCALE: 1/4" = 1'-0"

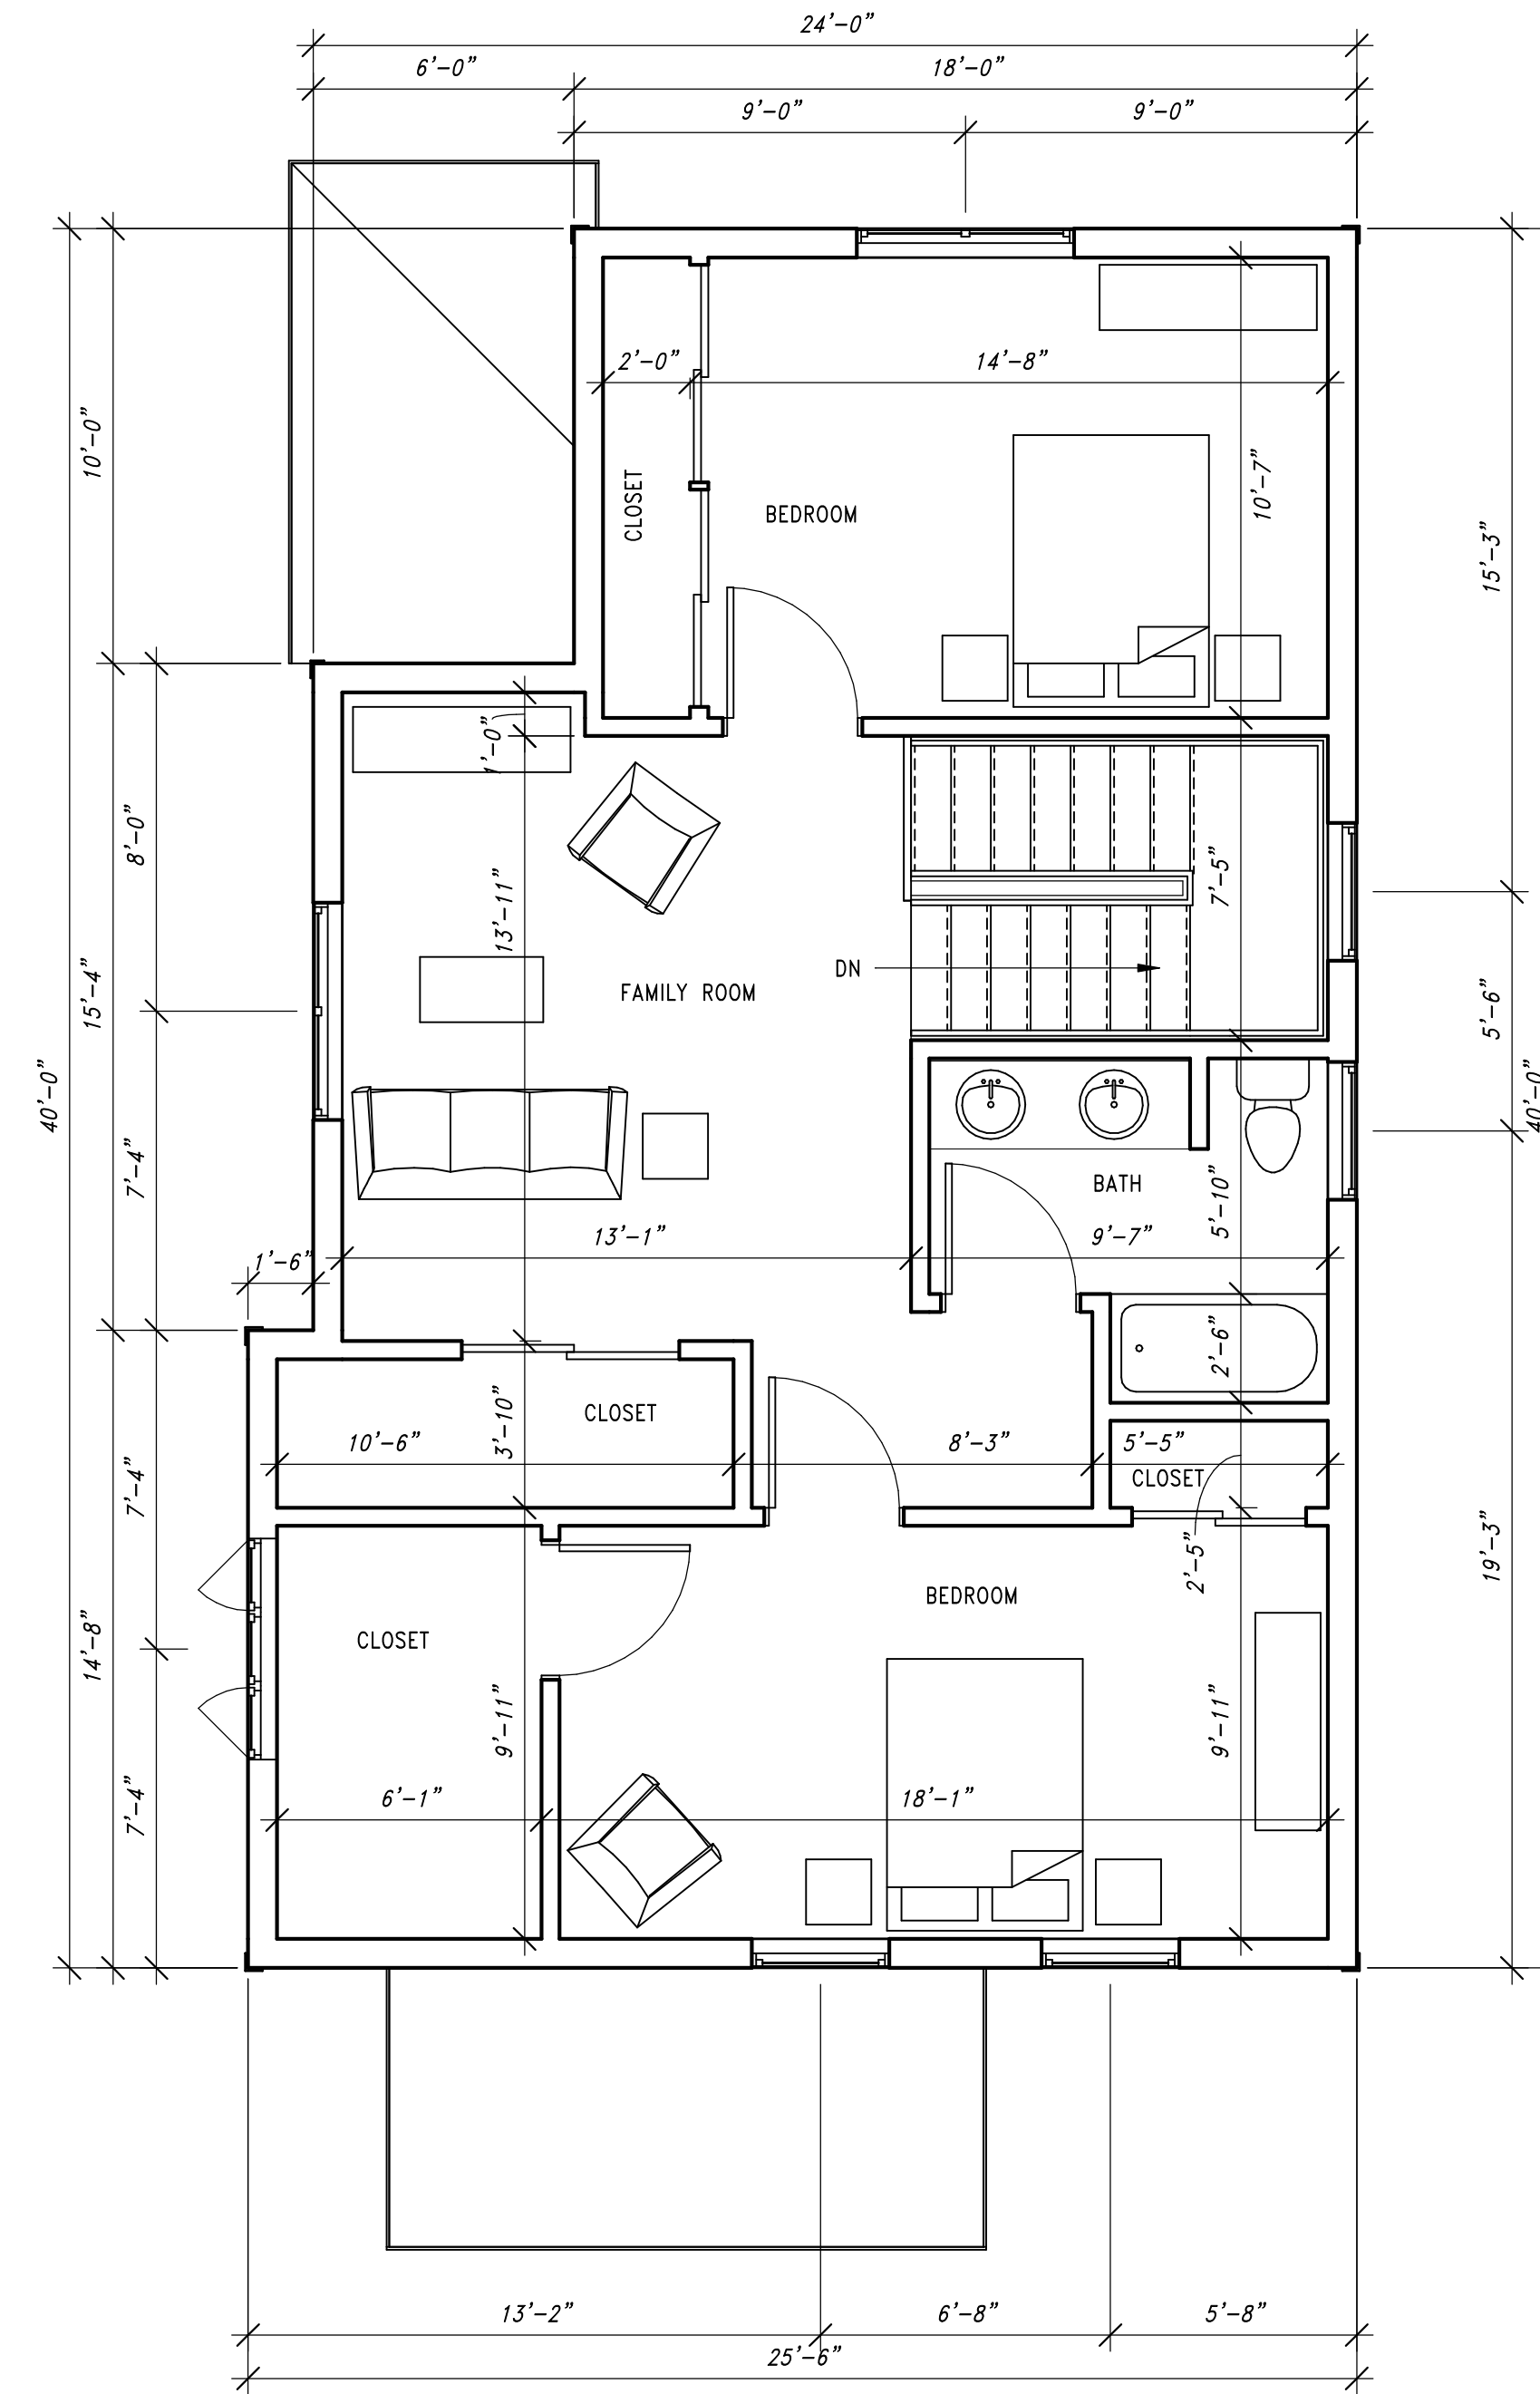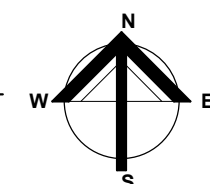


2 2A SECOND FLOOR
 SCALE: 1/4" = 1'-0"

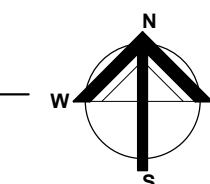

LEGEND

- NEW DOOR
- NEW SLIDING DOOR
- NEW POCKET DOOR
- NEW WALL
- FURNITURE SHOWN FOR REFERENCE

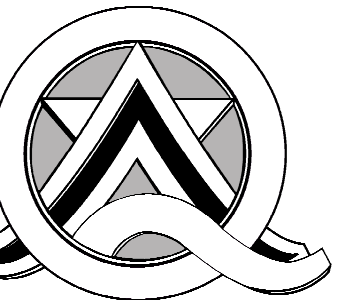

Quorum Architects, Inc.
 3112 West Highland Blvd
 Milwaukee, Wisconsin 53208
 Phone: 414.265.9265
 Fax: 414.265.9465
 www.quorumarchitects.com

**PRELIMINARY
 NOT FOR
 CONSTRUCTION**
 QUORUM ARCHITECTS, INC.

MCKINLEY SINGLE FAMILY HOMES
 VLIET STREET

Revisions:

Sheet Name:
**SINGLE FAMILY HOME 3A -
 FLOOR PLANS**


Date: 11/17/2020

Drawn By: EN



Project No.: 10031-06-03

Sheet No.


A1.3

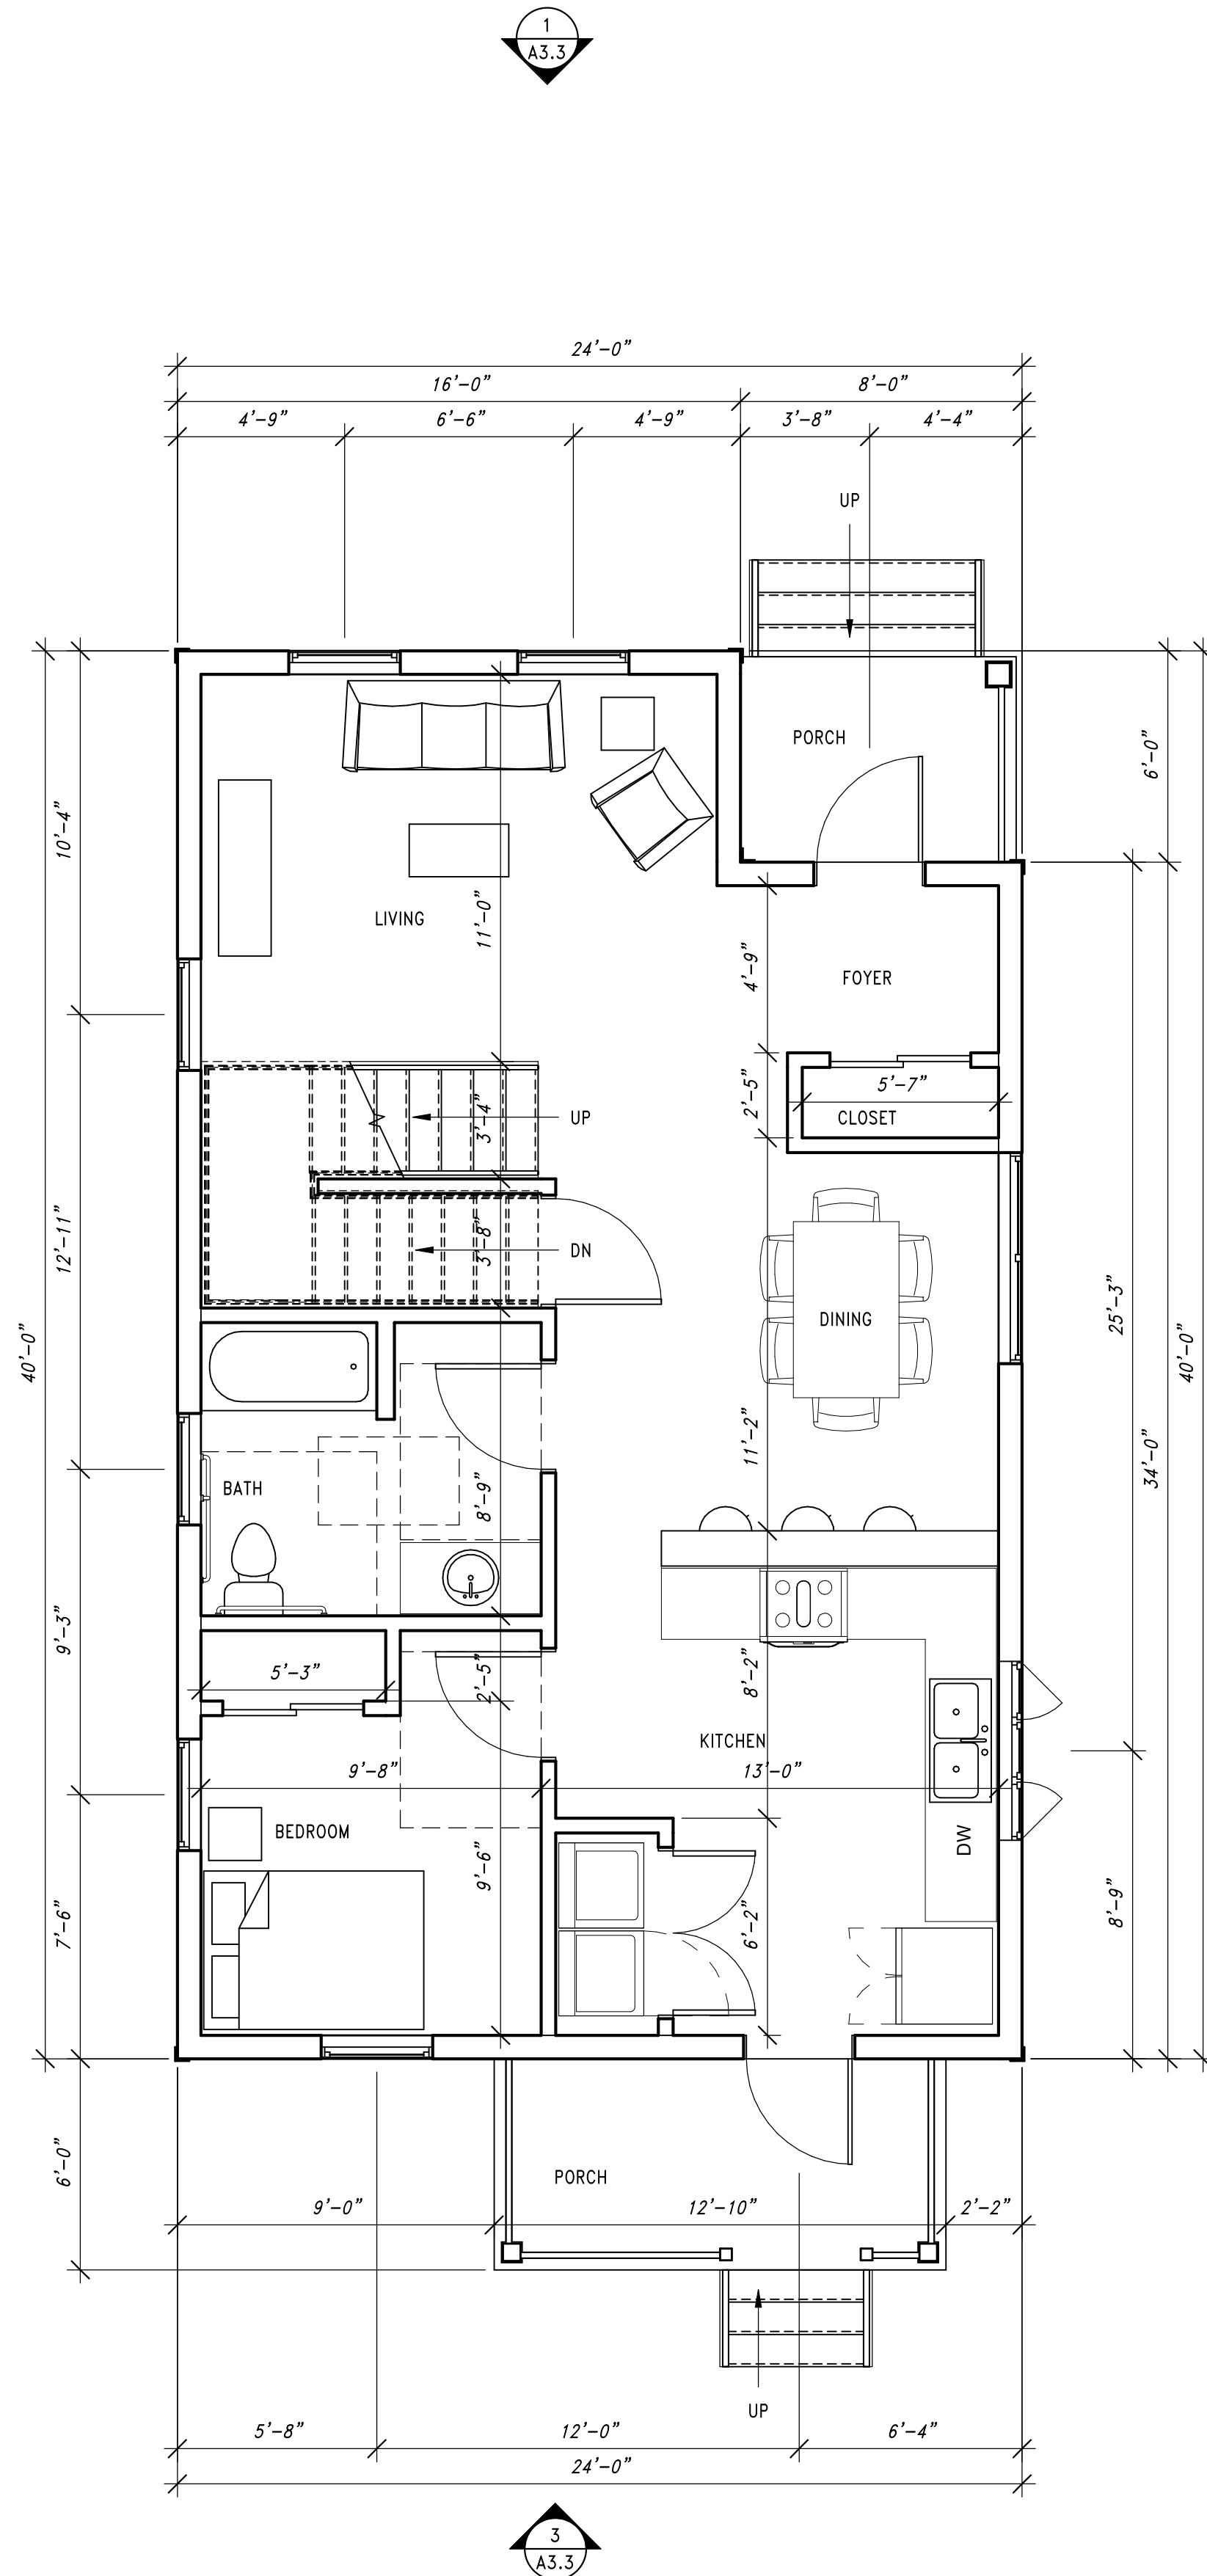

1 3A FIRST FLOOR
 SCALE: 1/4" = 1'-0"

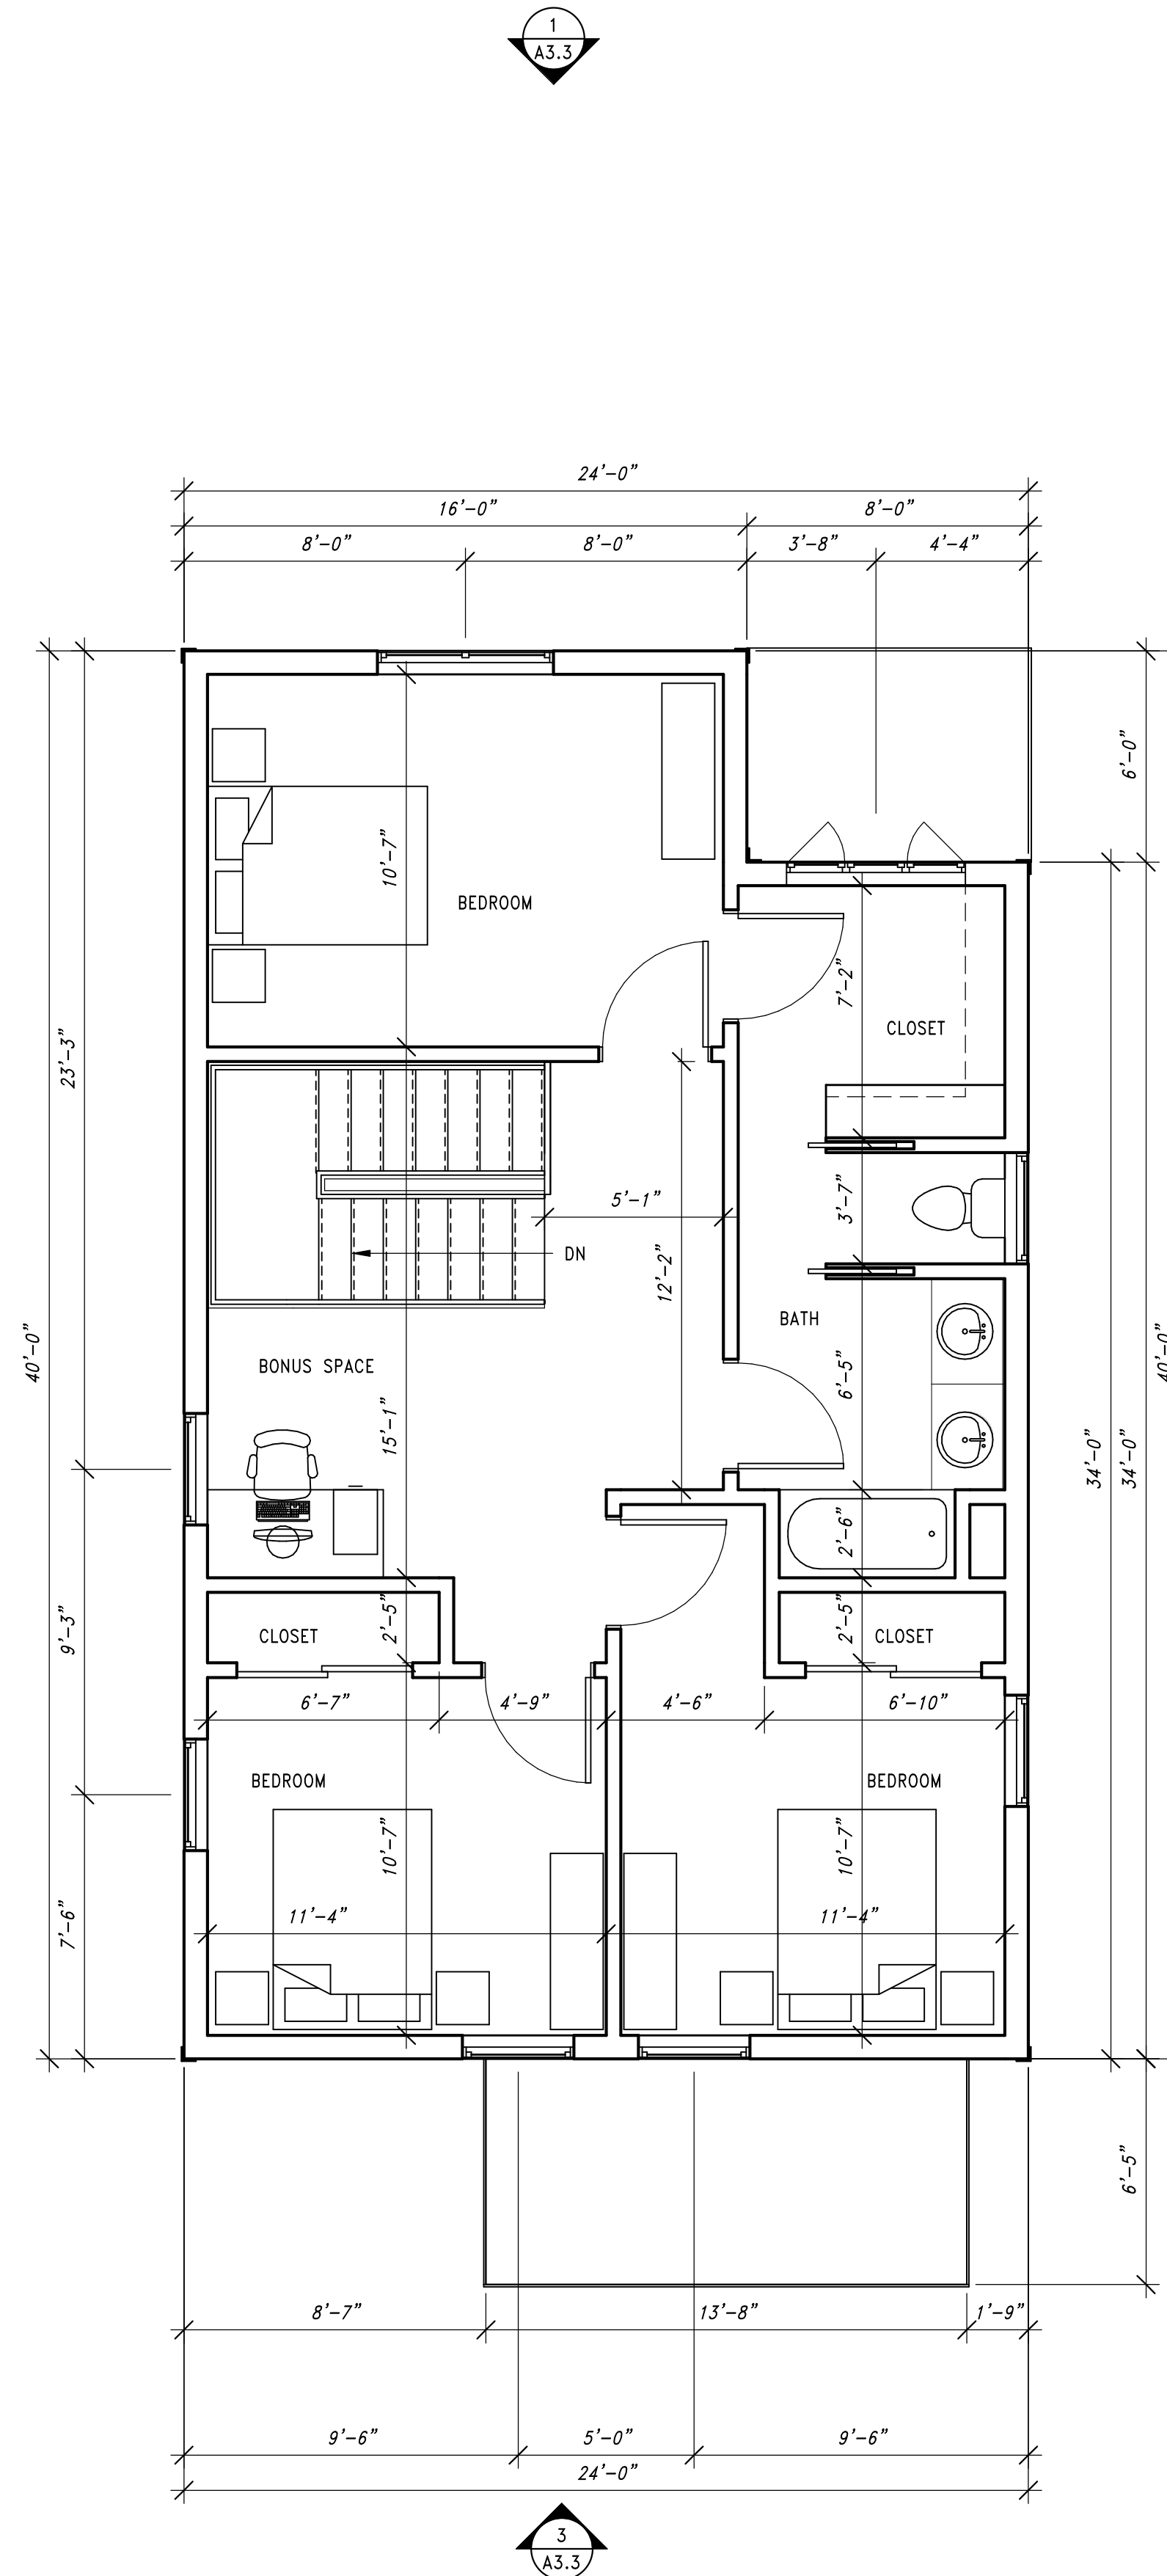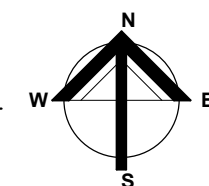

2 3A SECOND FLOOR
 SCALE: 1/4" = 1'-0"

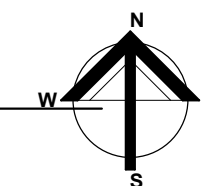

LEGEND

- NEW DOOR
- NEW SLIDING DOOR
- NEW POCKET DOOR
- NEW WALL
- FURNITURE SHOWN FOR REFERENCE

11/17/2020 2:30:52 PM C:\Revit Project Local\R20-10031-06-03-Mckinley Homes_CENTRAL_Emily_Neal.rvt



Quorum Architects, Inc.
 3112 West Highland Blvd
 Milwaukee, Wisconsin 53208
 Phone: 414.265.9265
 Fax: 414.265.9465
 www.quorumarchitects.com

**PRELIMINARY
 NOT FOR
 CONSTRUCTION**
 QUORUM ARCHITECTS, INC.

MCKINLEY SINGLE FAMILY HOMES
 VLIET STREET

Revisions:

Sheet Name:
**GARAGE FLOOR PLAN AND
 EXTERIOR ELEVATIONS**


Date: 11/17/2020

Drawn By: Author


Project No.: 10031-06-03

Sheet No.


A1.4

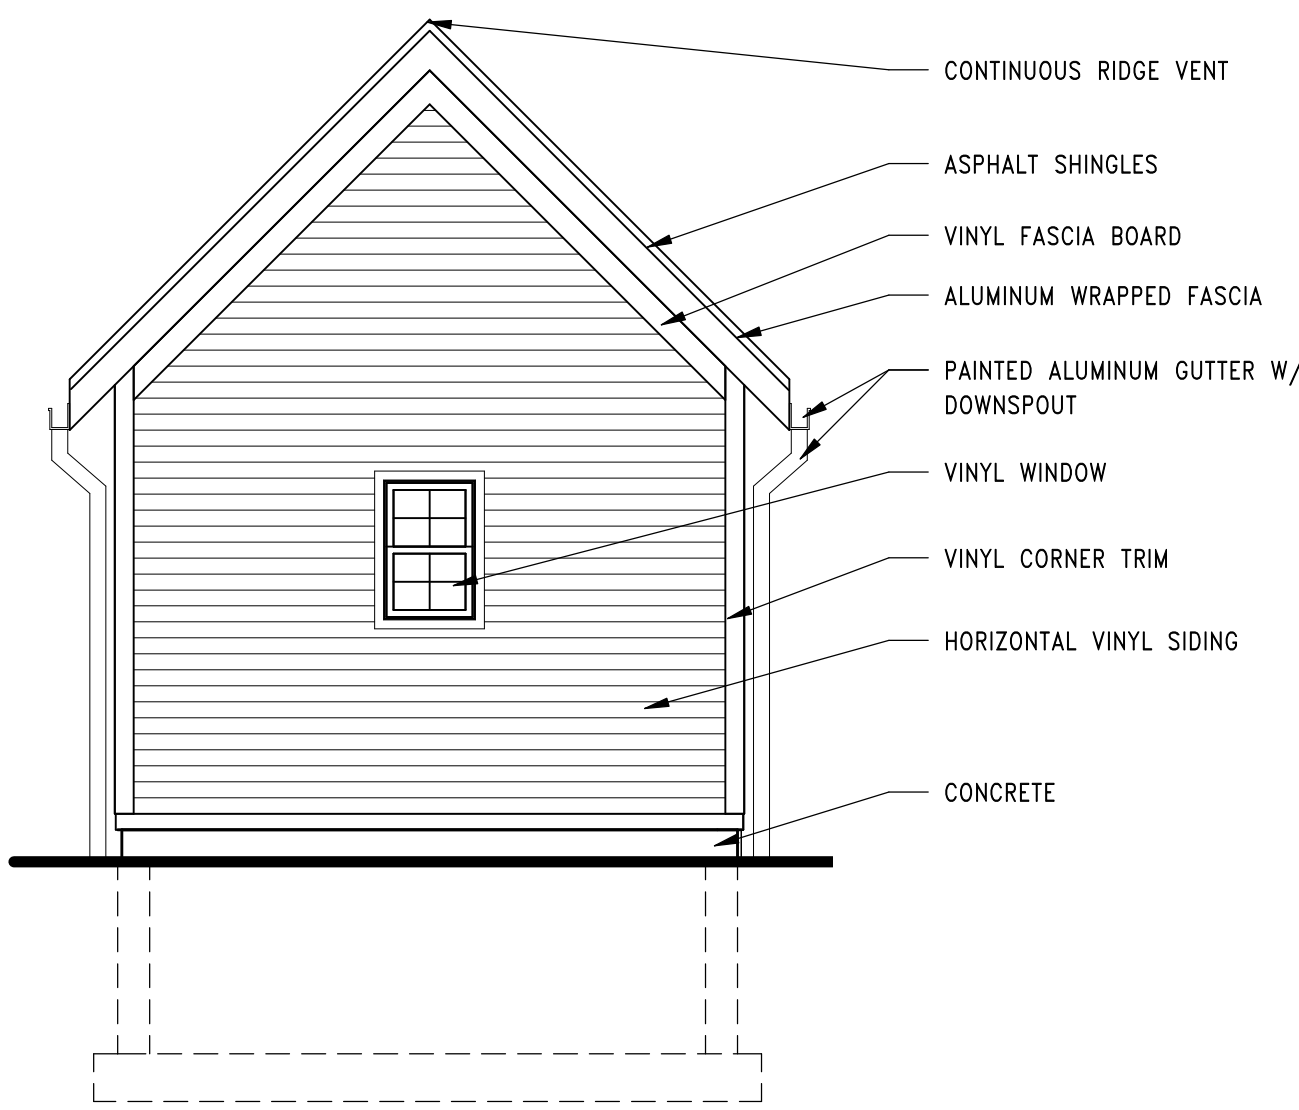


1 GARAGE - NORTH ELEVATION
 SCALE: 1/4" = 1'-0"

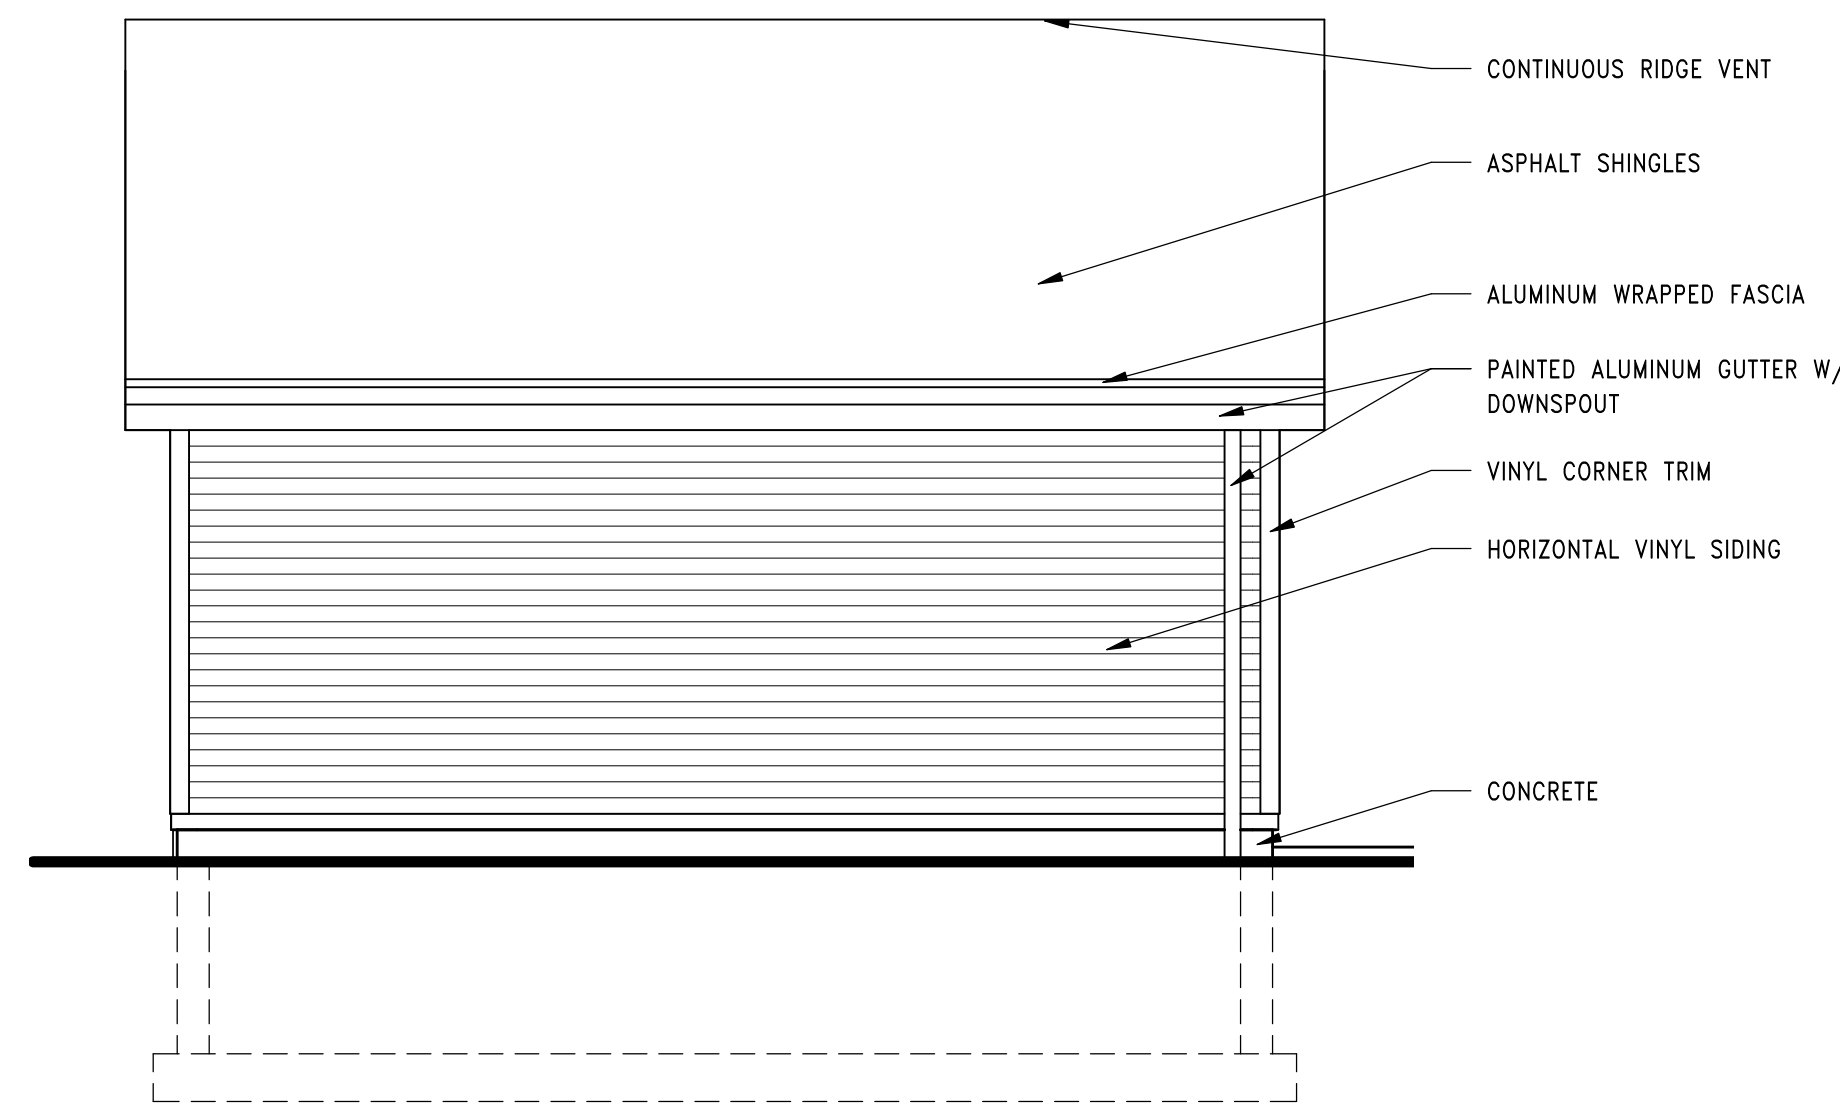


2 GARAGE - EAST ELEVATION
 SCALE: 1/4" = 1'-0"

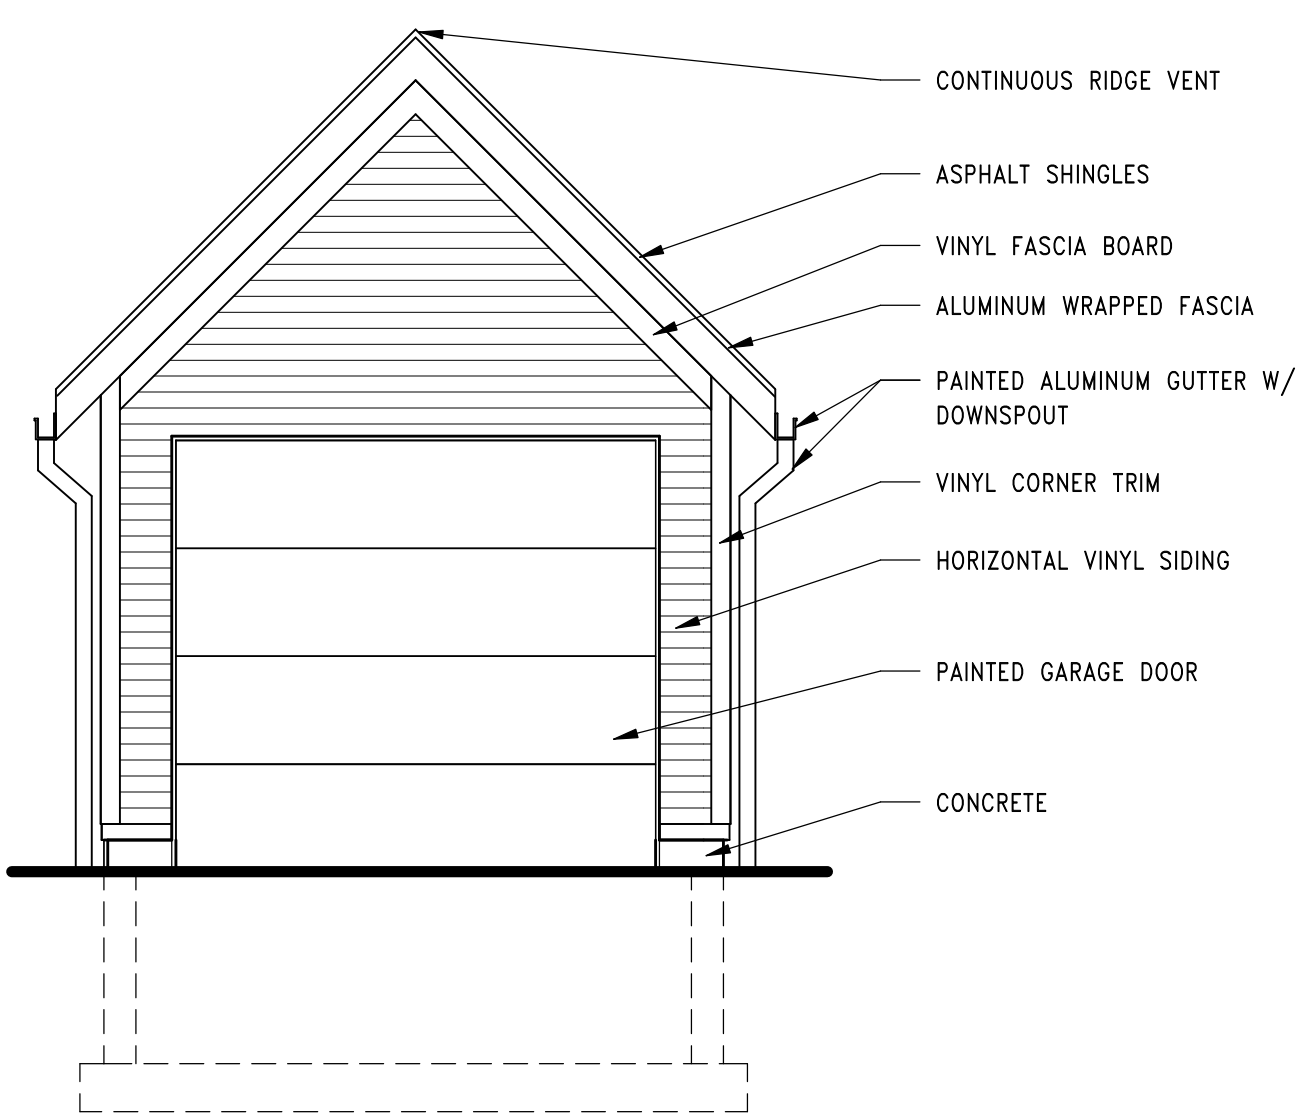


3 GARAGE - SOUTH ELEVATION
 SCALE: 1/4" = 1'-0"

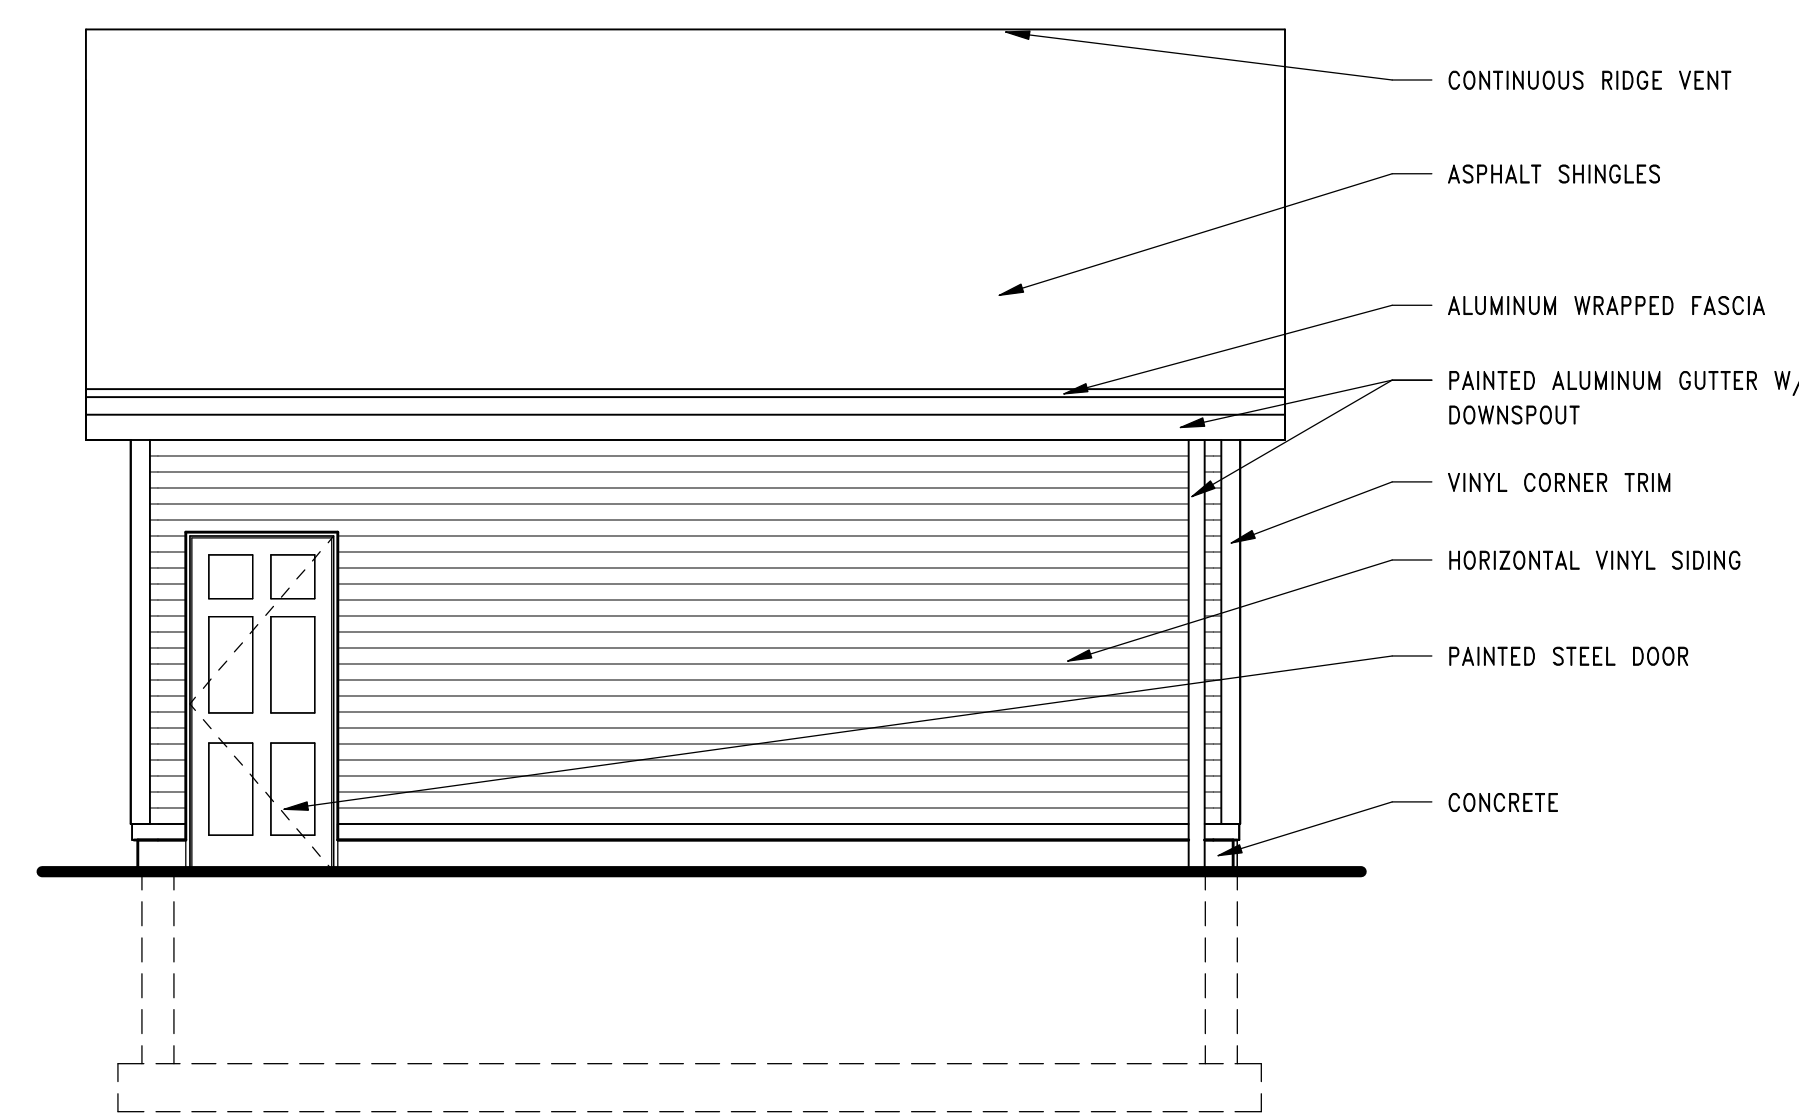

4 GARAGE - WEST ELEVATION
 SCALE: 1/4" = 1'-0"

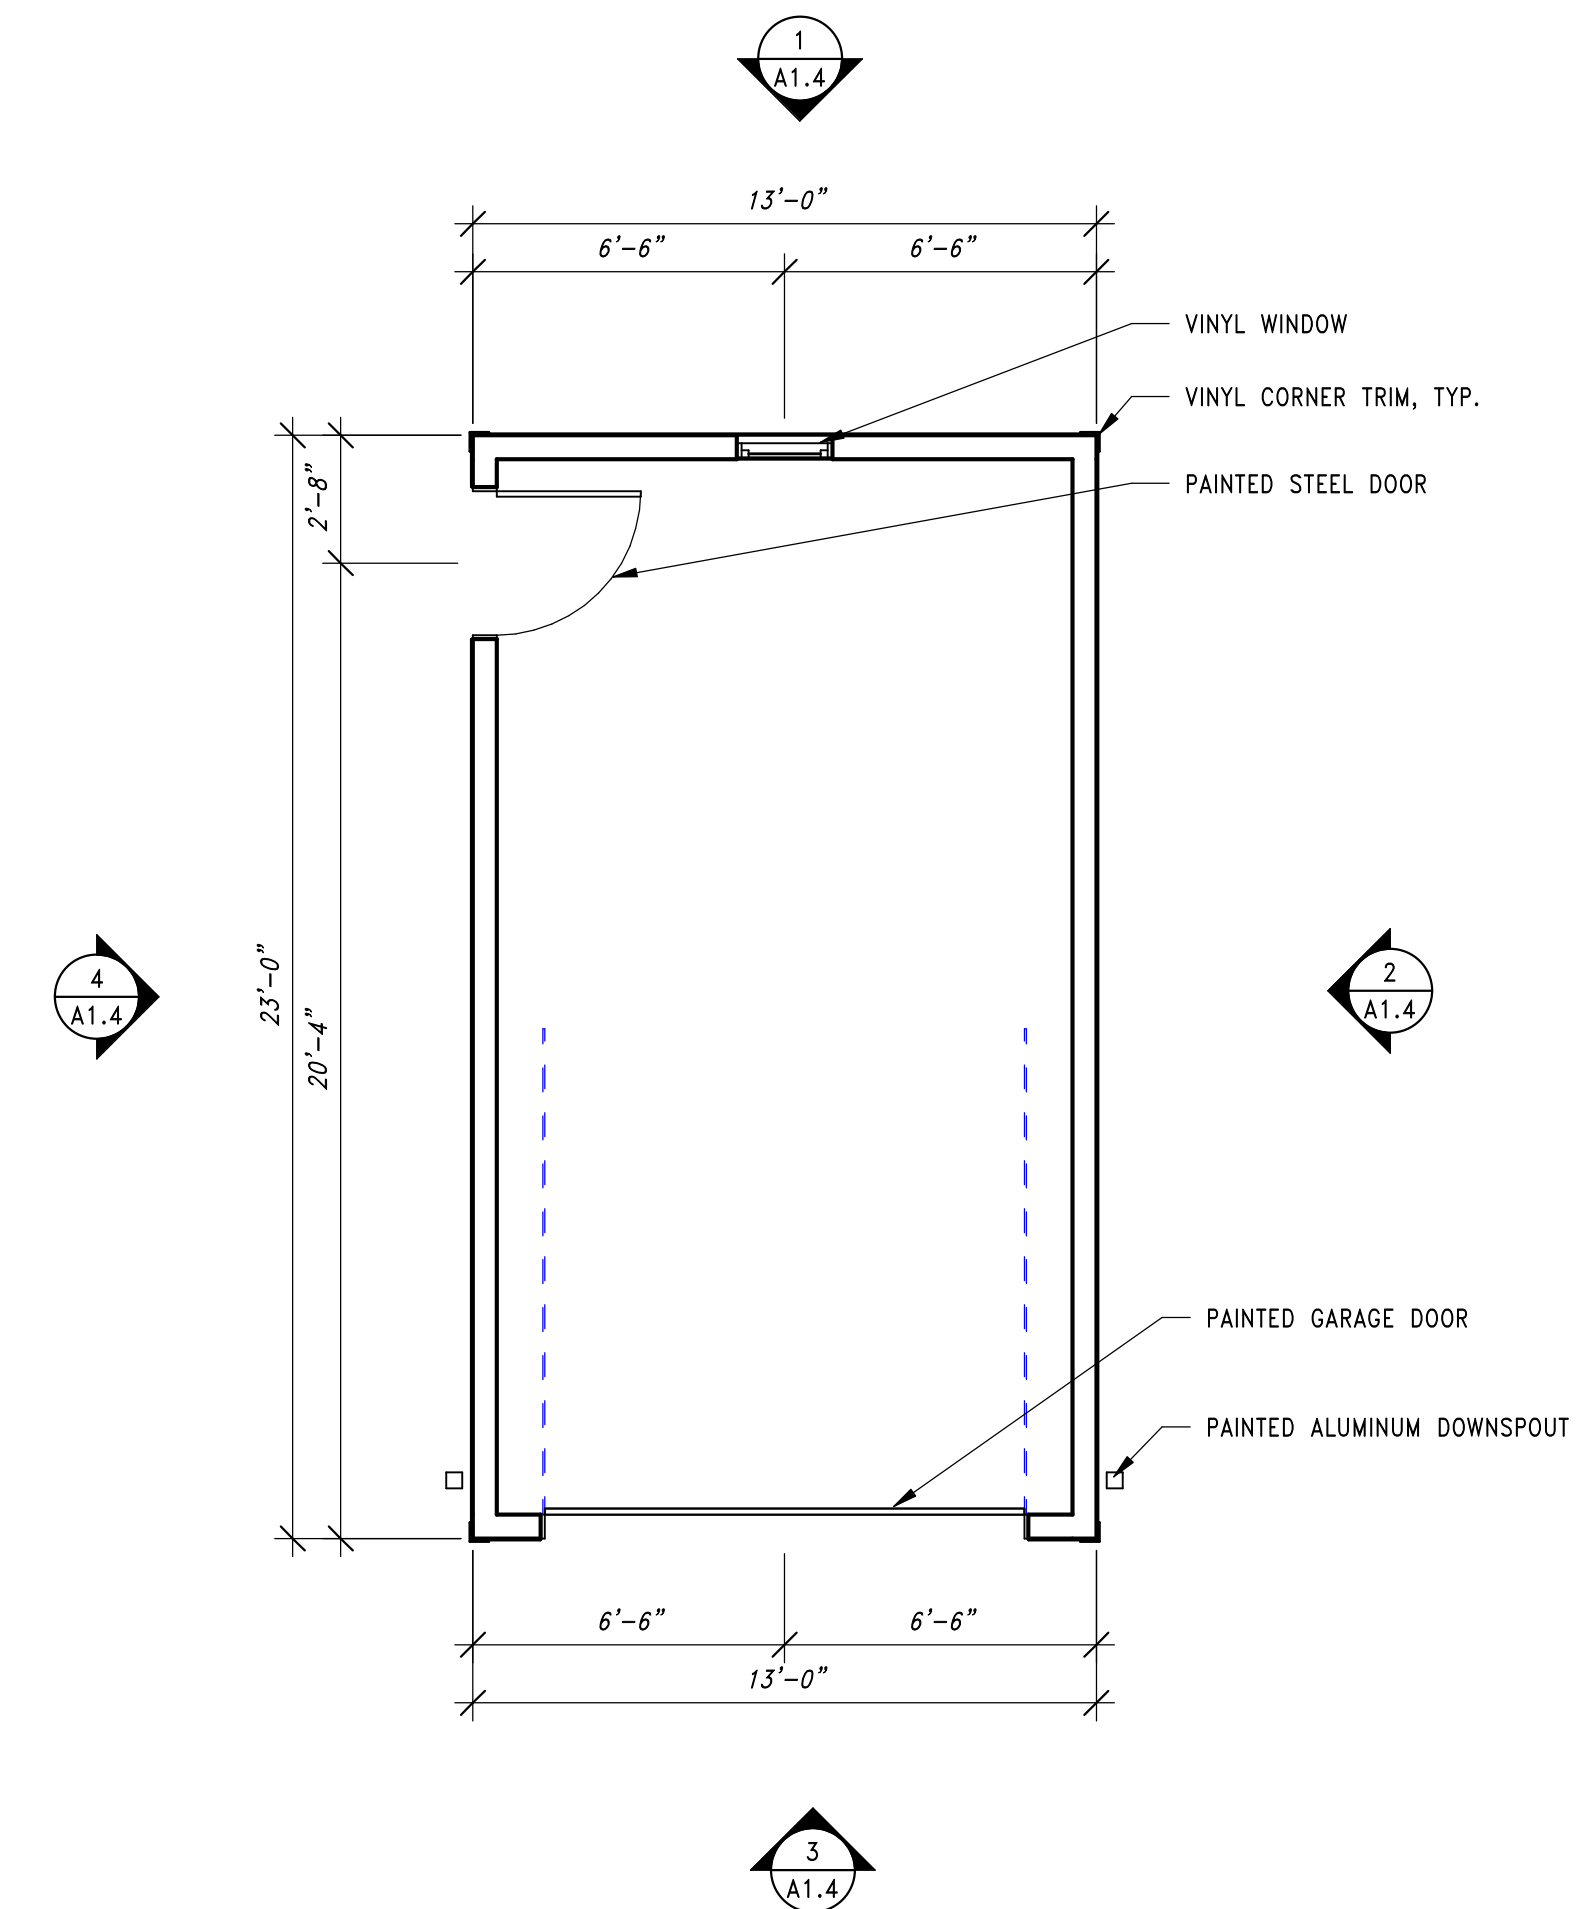

5 GARAGE FLOOR PLAN
 SCALE: 1/4" = 1'-0"

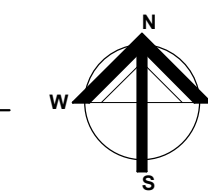





Quorum Architects, Inc.
 3112 West Highland Blvd
 Milwaukee, Wisconsin 53208
 Phone: 414.265.9265
 Fax: 414.265.9465
 www.quorumarchitects.com

**PRELIMINARY
 NOT FOR
 CONSTRUCTION**
 QUORUM ARCHITECTS, INC.


MCKINLEY SINGLE FAMILY HOMES
 VLIET STREET

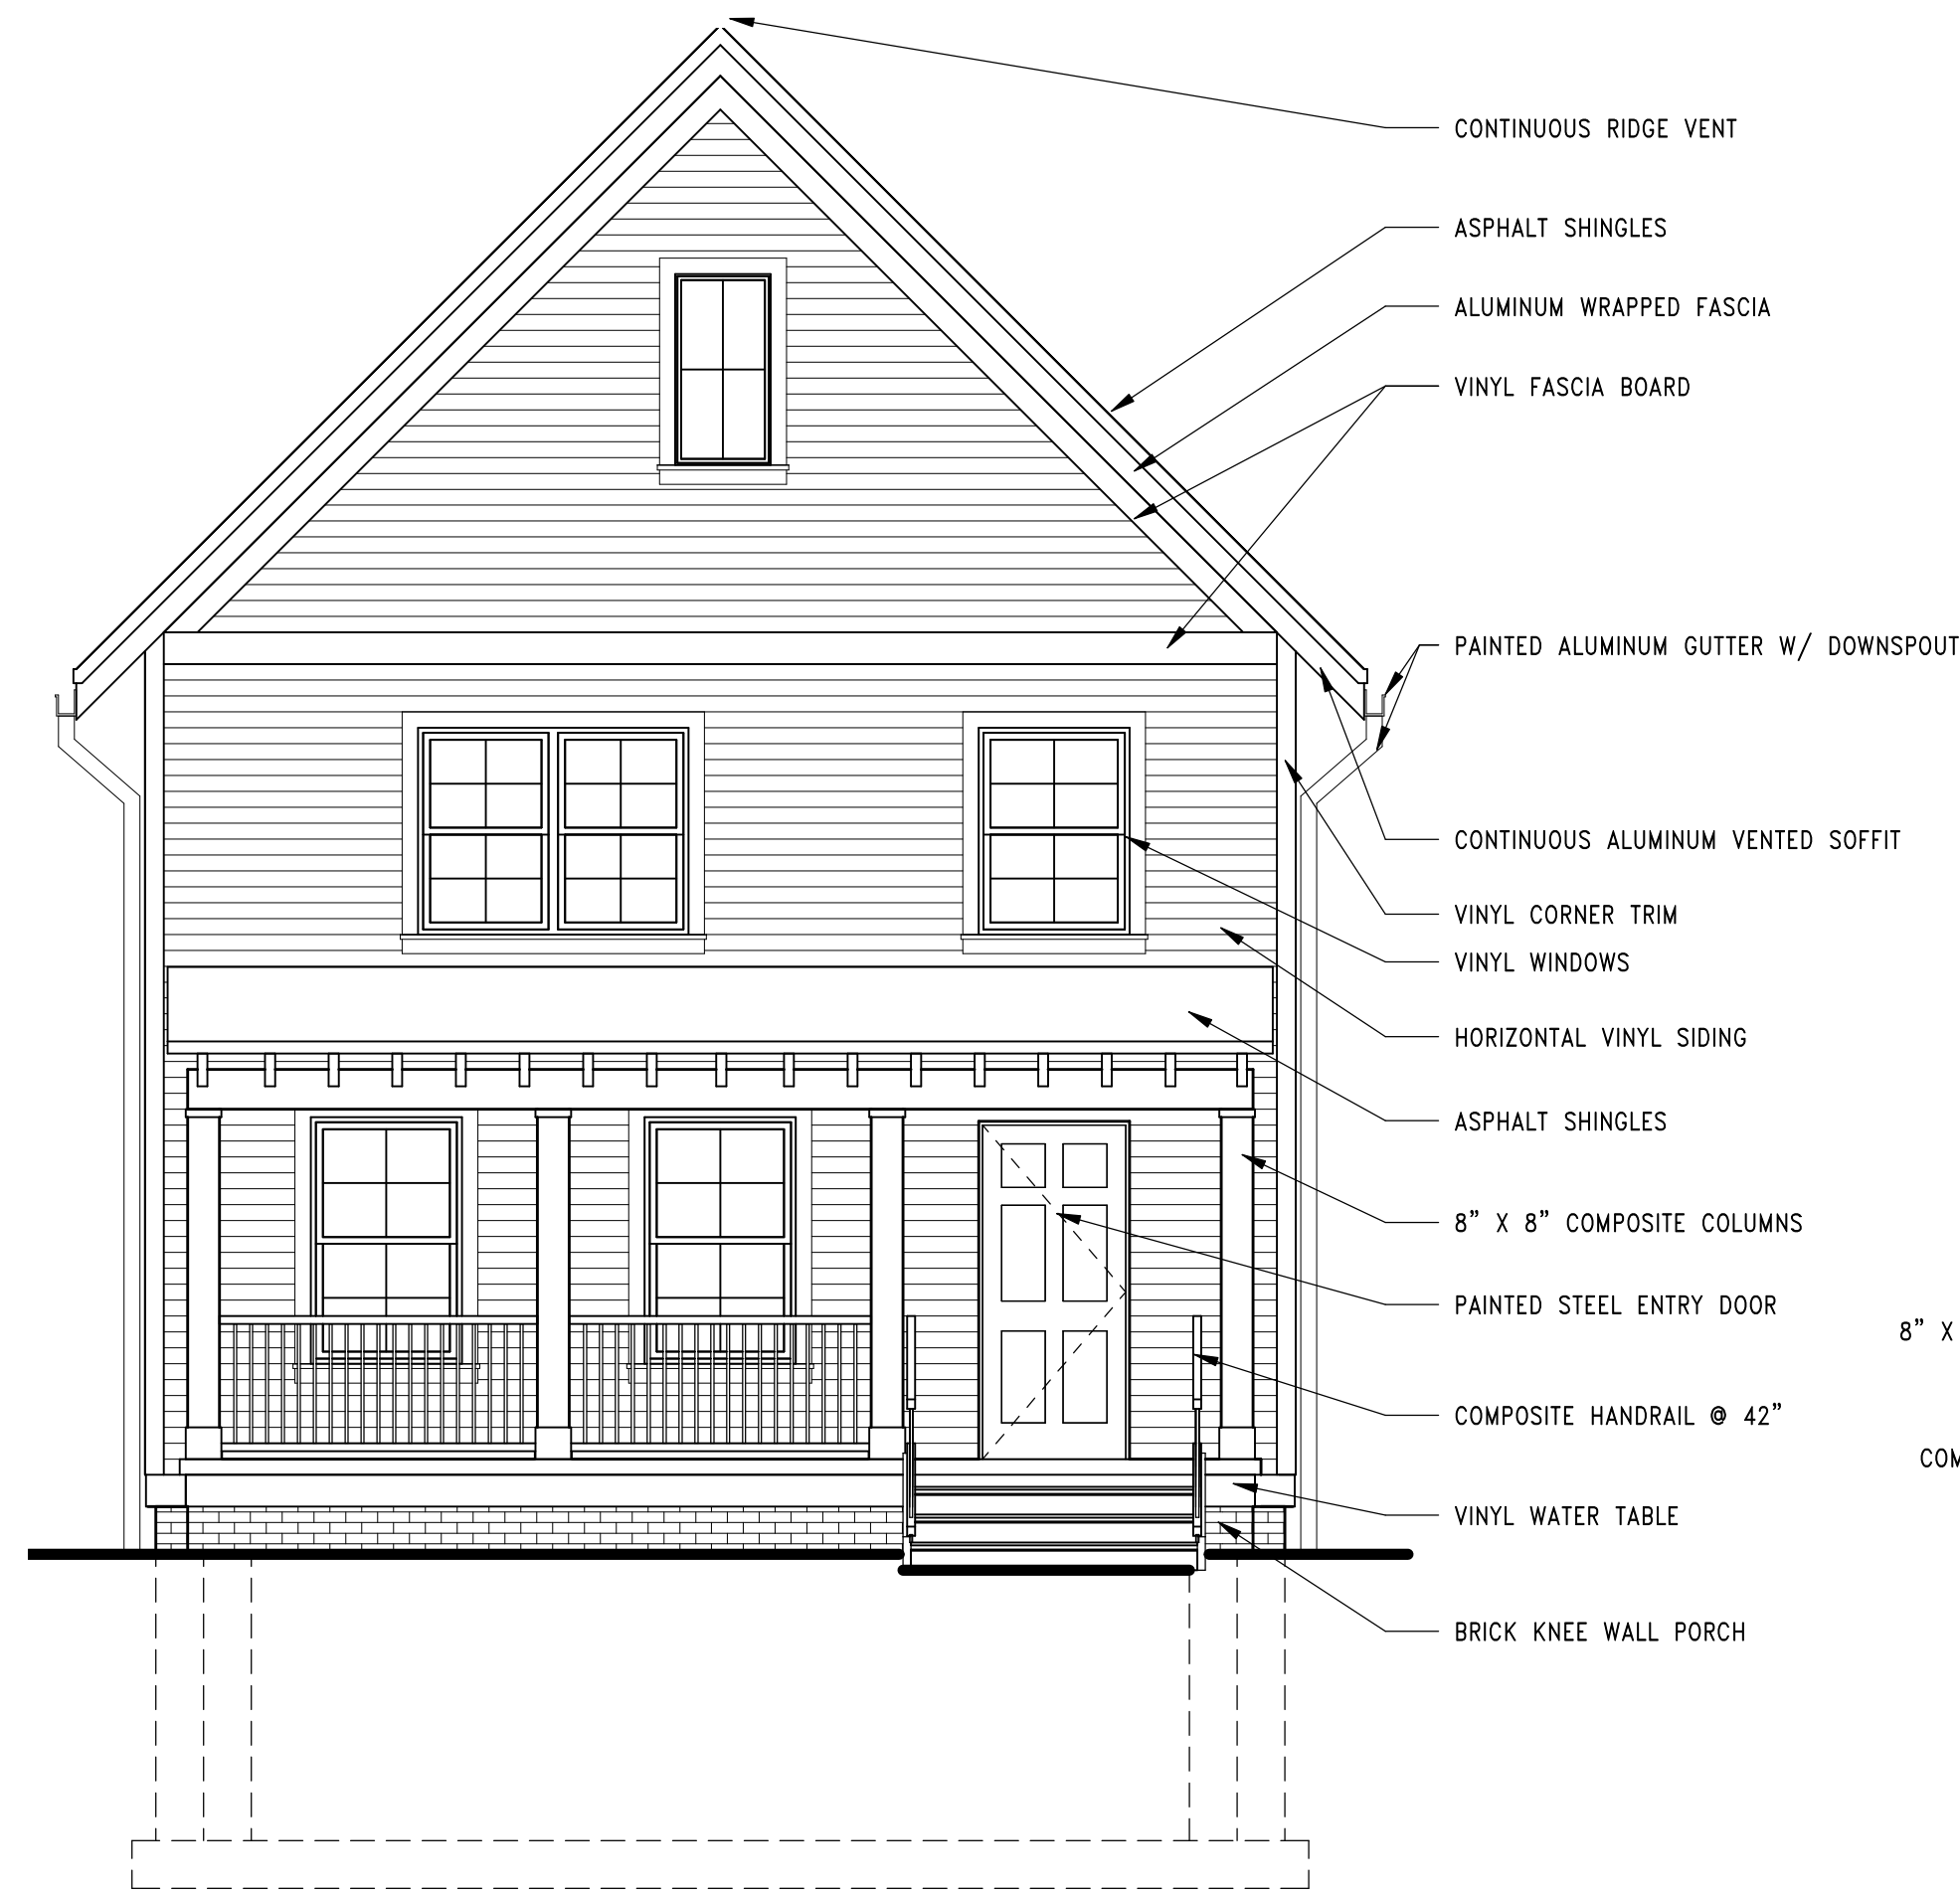


1 HOUSE 1A - NORTH ELEVATION
 SCALE: 1/4" = 1'-0"

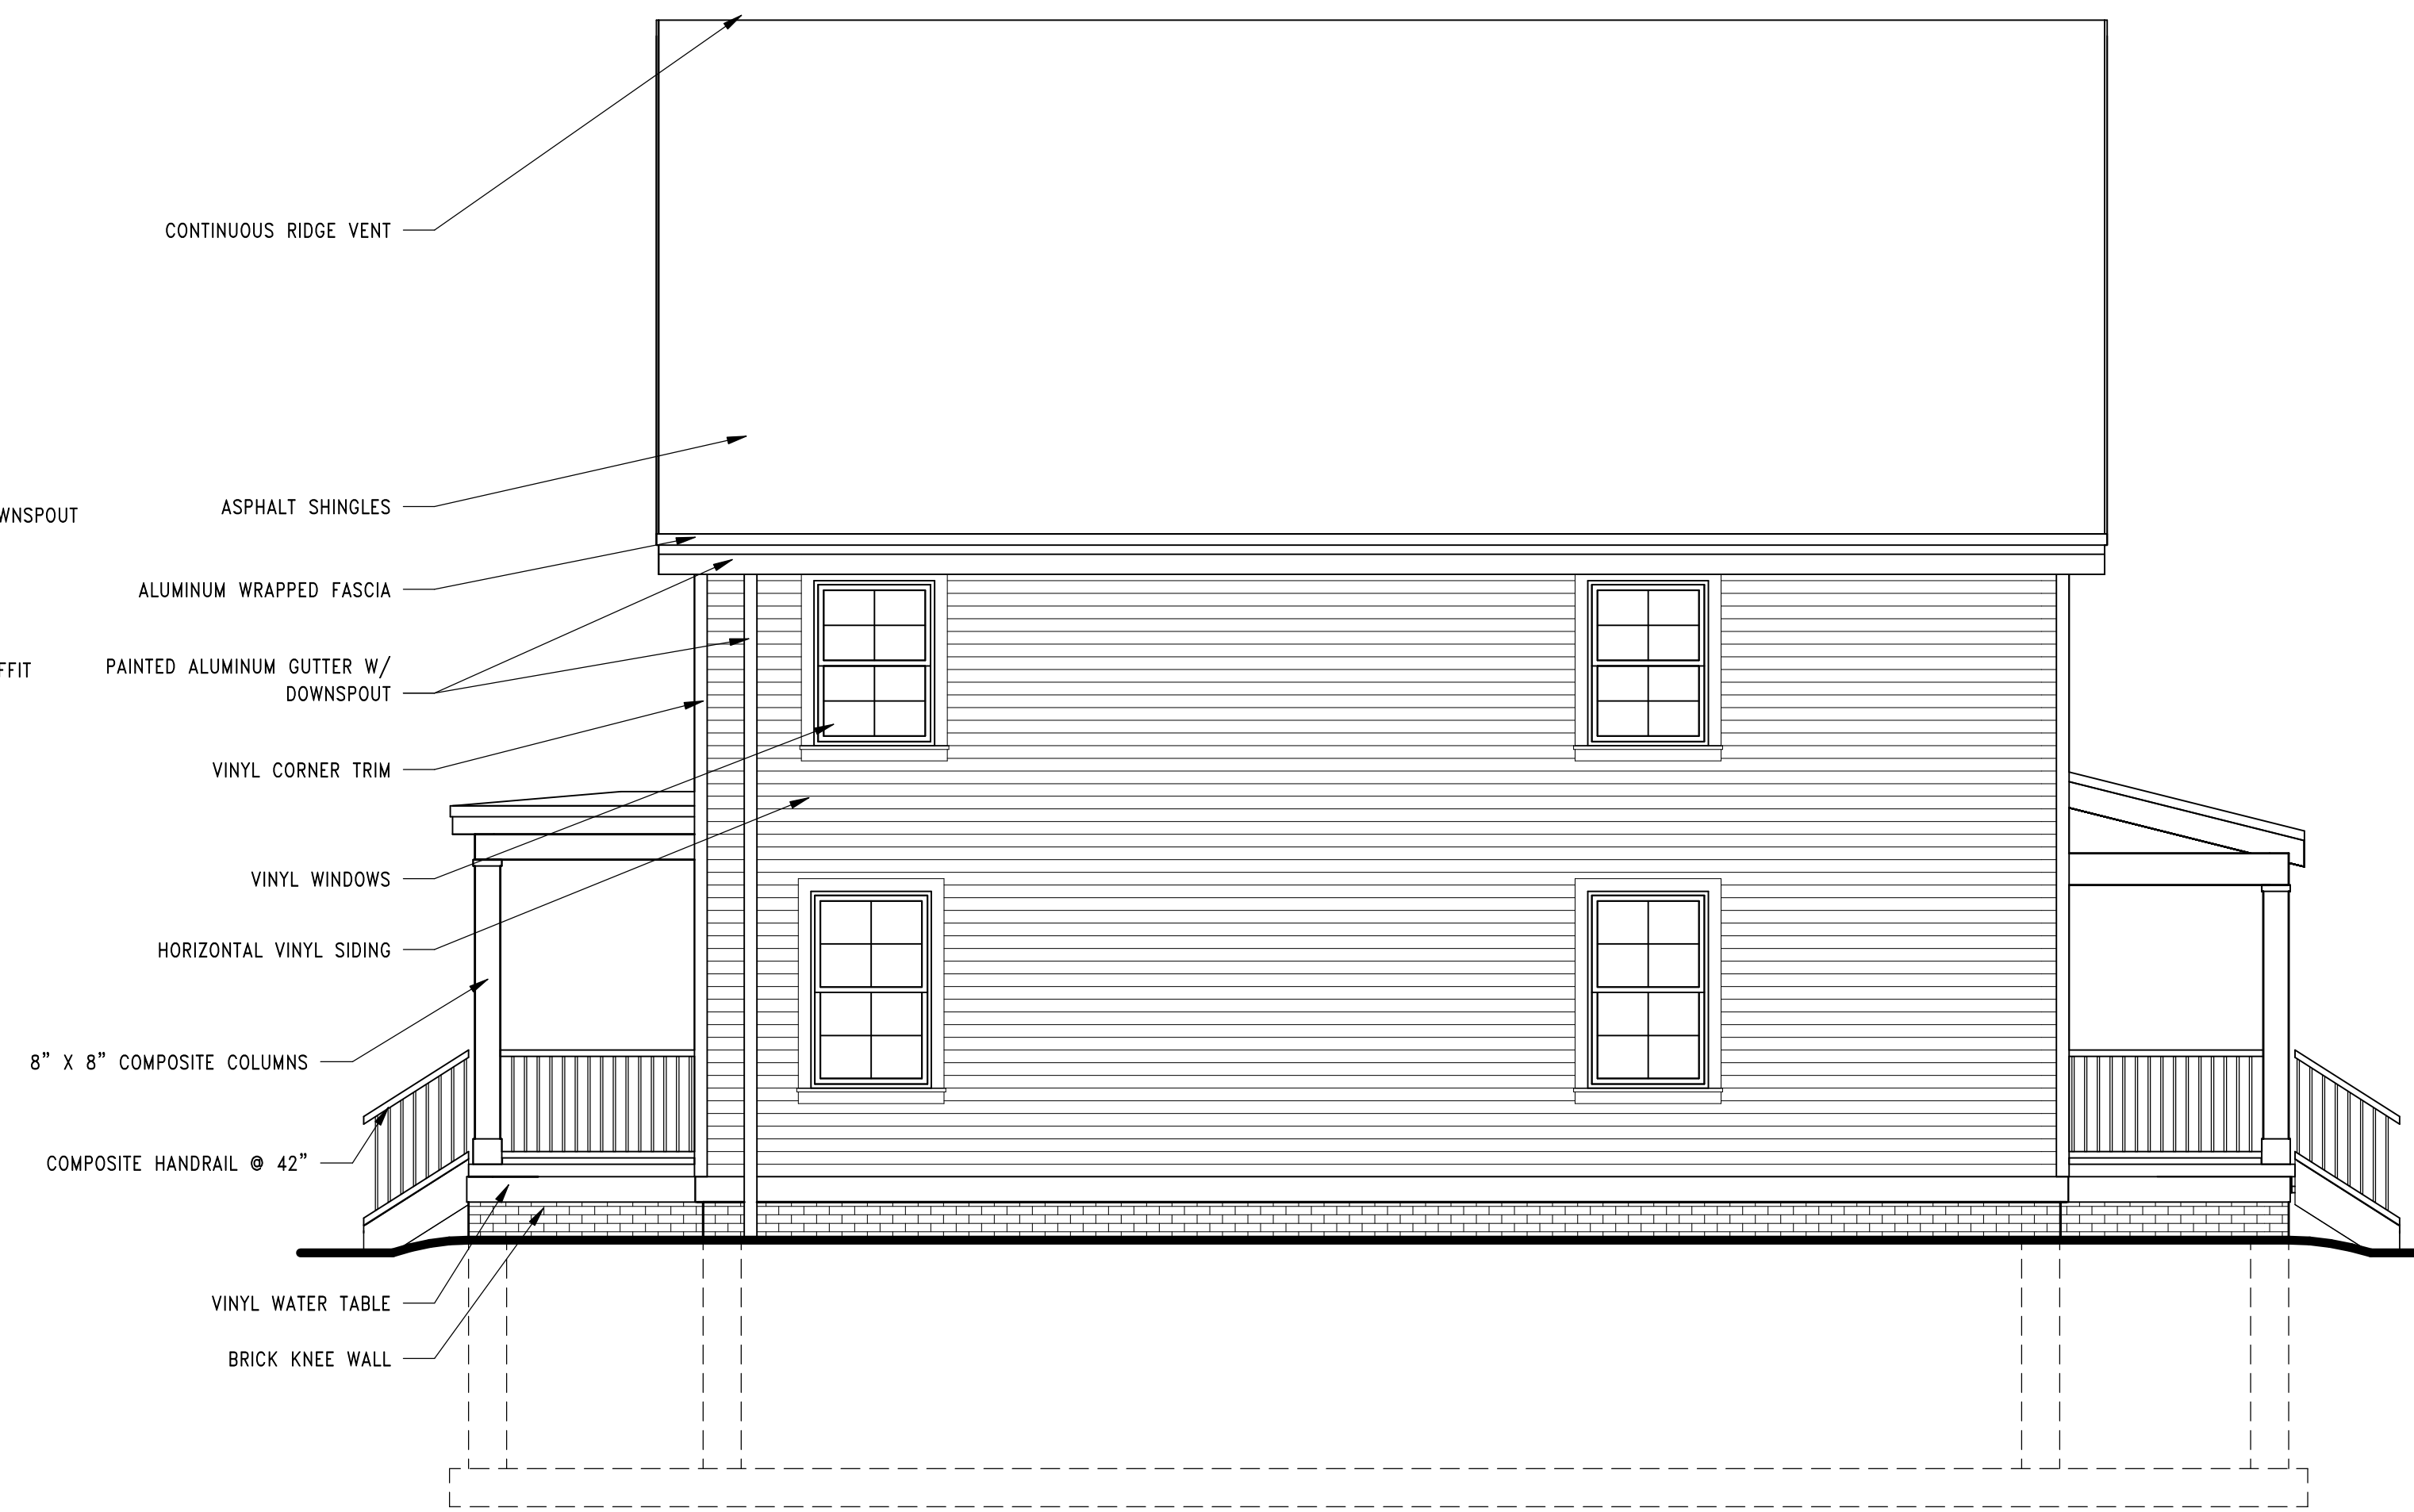

2 HOUSE 1A - EAST ELEVATION
 SCALE: 1/4" = 1'-0"

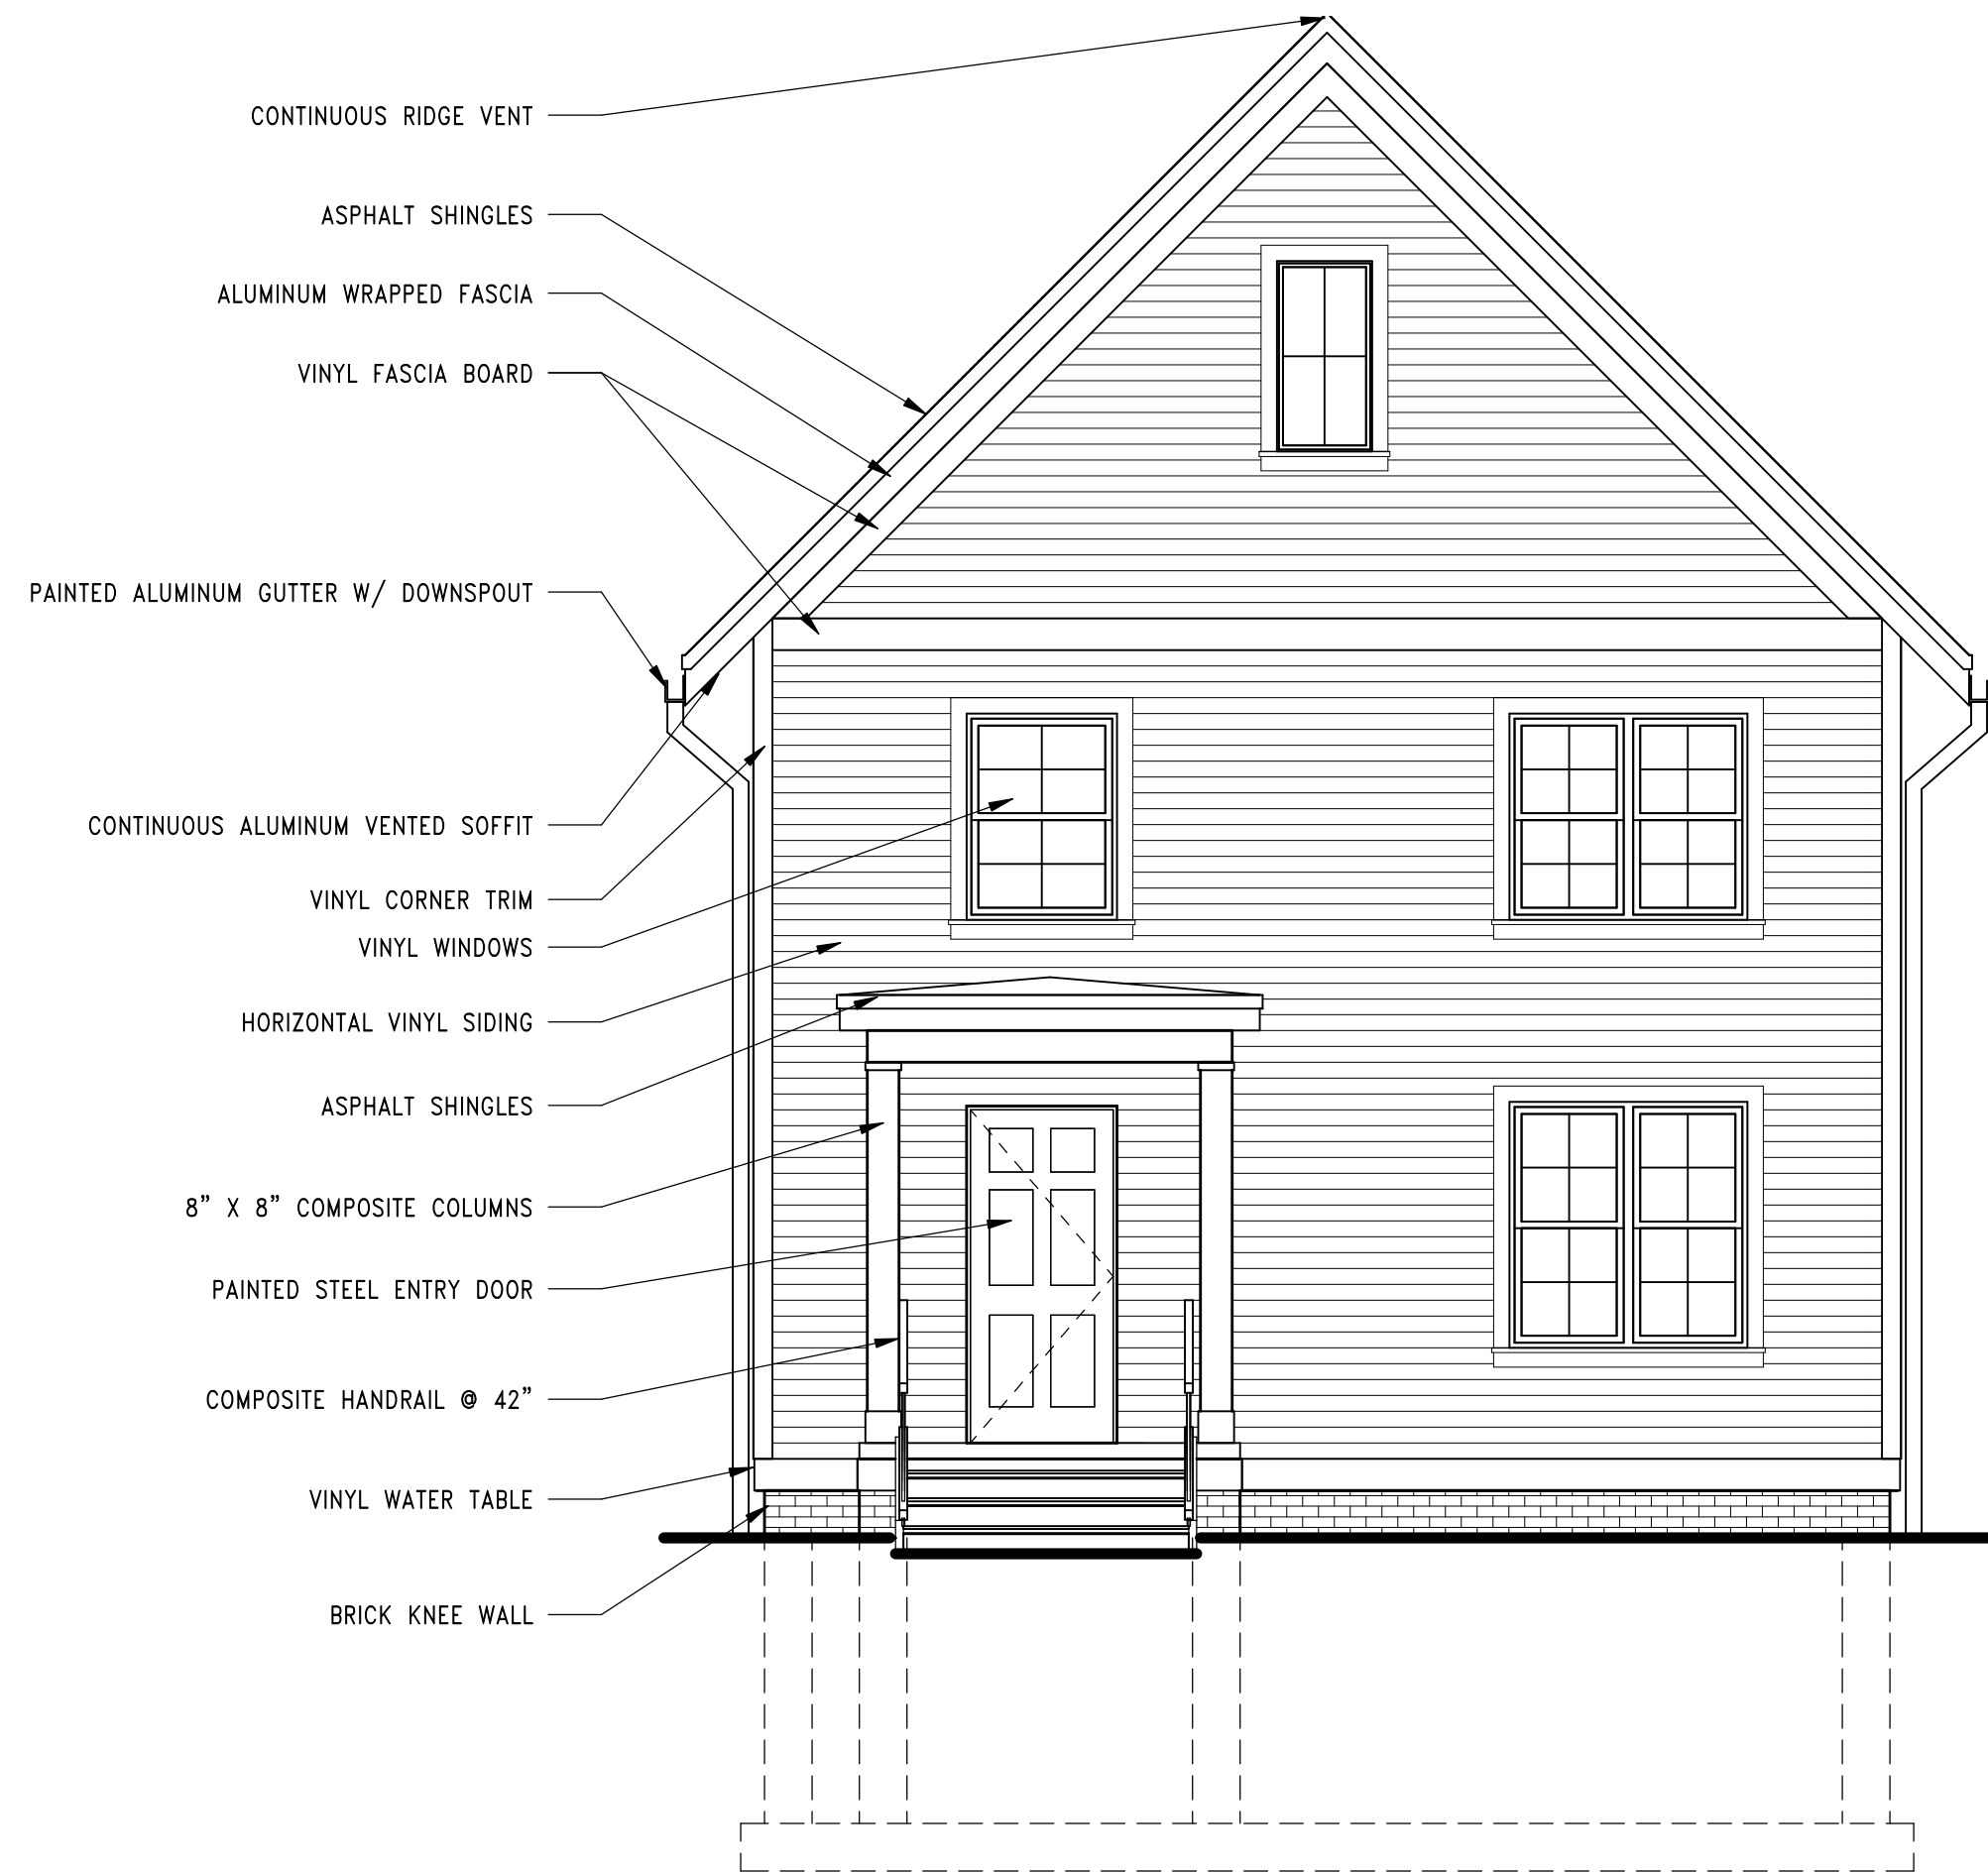

3 HOUSE 1A - SOUTH ELEVATION
 SCALE: 1/4" = 1'-0"

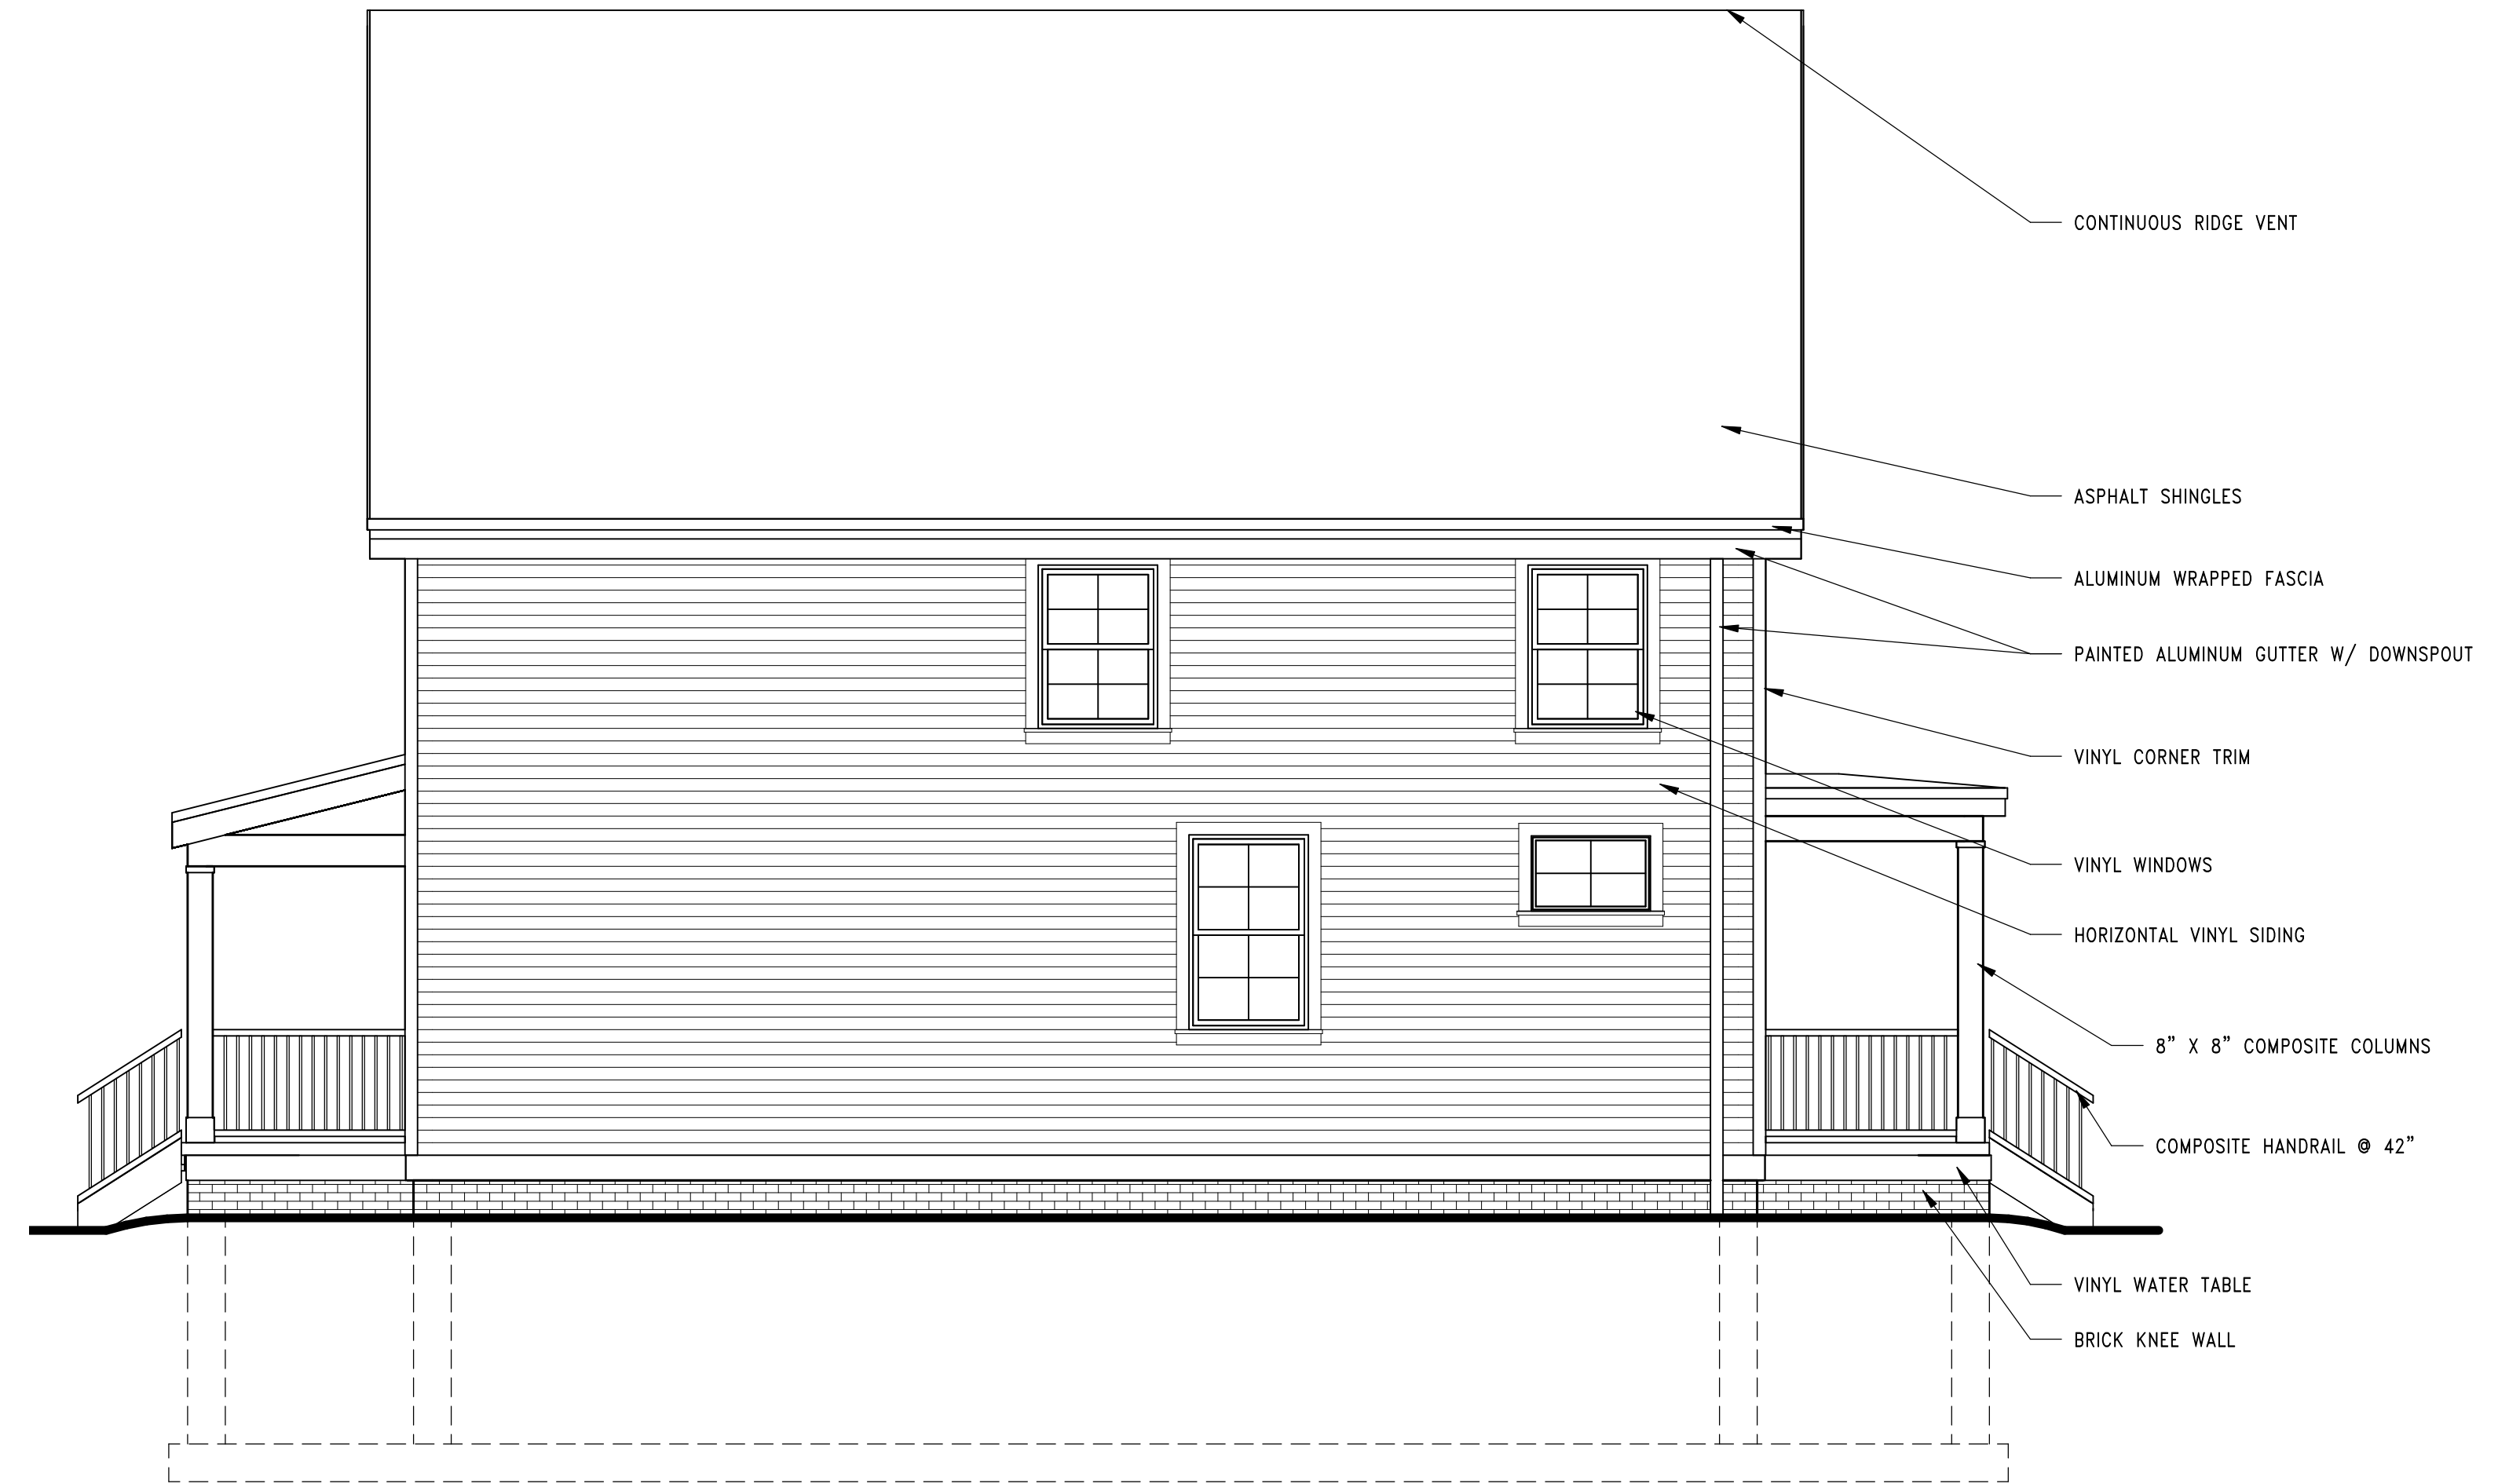

4 HOUSE 1A - WEST ELEVATION
 SCALE: 1/4" = 1'-0"

Revisions:

Sheet Name:
**SINGLE FAMILY HOME - 1A
 EXTERIOR ELEVATIONS**

Date: 11/17/2020

Drawn By: EN

Project No.: 10031-06-03

Sheet No.

A3.1

11/17/2020 2:30:57 PM C:\Revit\Project Local\RP20-10031-06-03-McKinley Homes_CENTRAL_Emily_Neal.rvt



Quorum Architects, Inc.
 3112 West Highland Blvd
 Milwaukee, Wisconsin 53208
 Phone: 414.265.9265
 Fax: 414.265.9465
 www.quorumarchitects.com

**PRELIMINARY
 NOT FOR
 CONSTRUCTION**
 QUORUM ARCHITECTS, INC.

MCKINLEY SINGLE FAMILY HOMES
 VLIET STREET

Revisions:

Sheet Name:
**SINGLE FAMILY HOME - 3A
 EXTERIOR ELEVATIONS**


Date: 11/17/2020

Drawn By: EN


Project No.: 10031-06-03

Sheet No.


A3.3

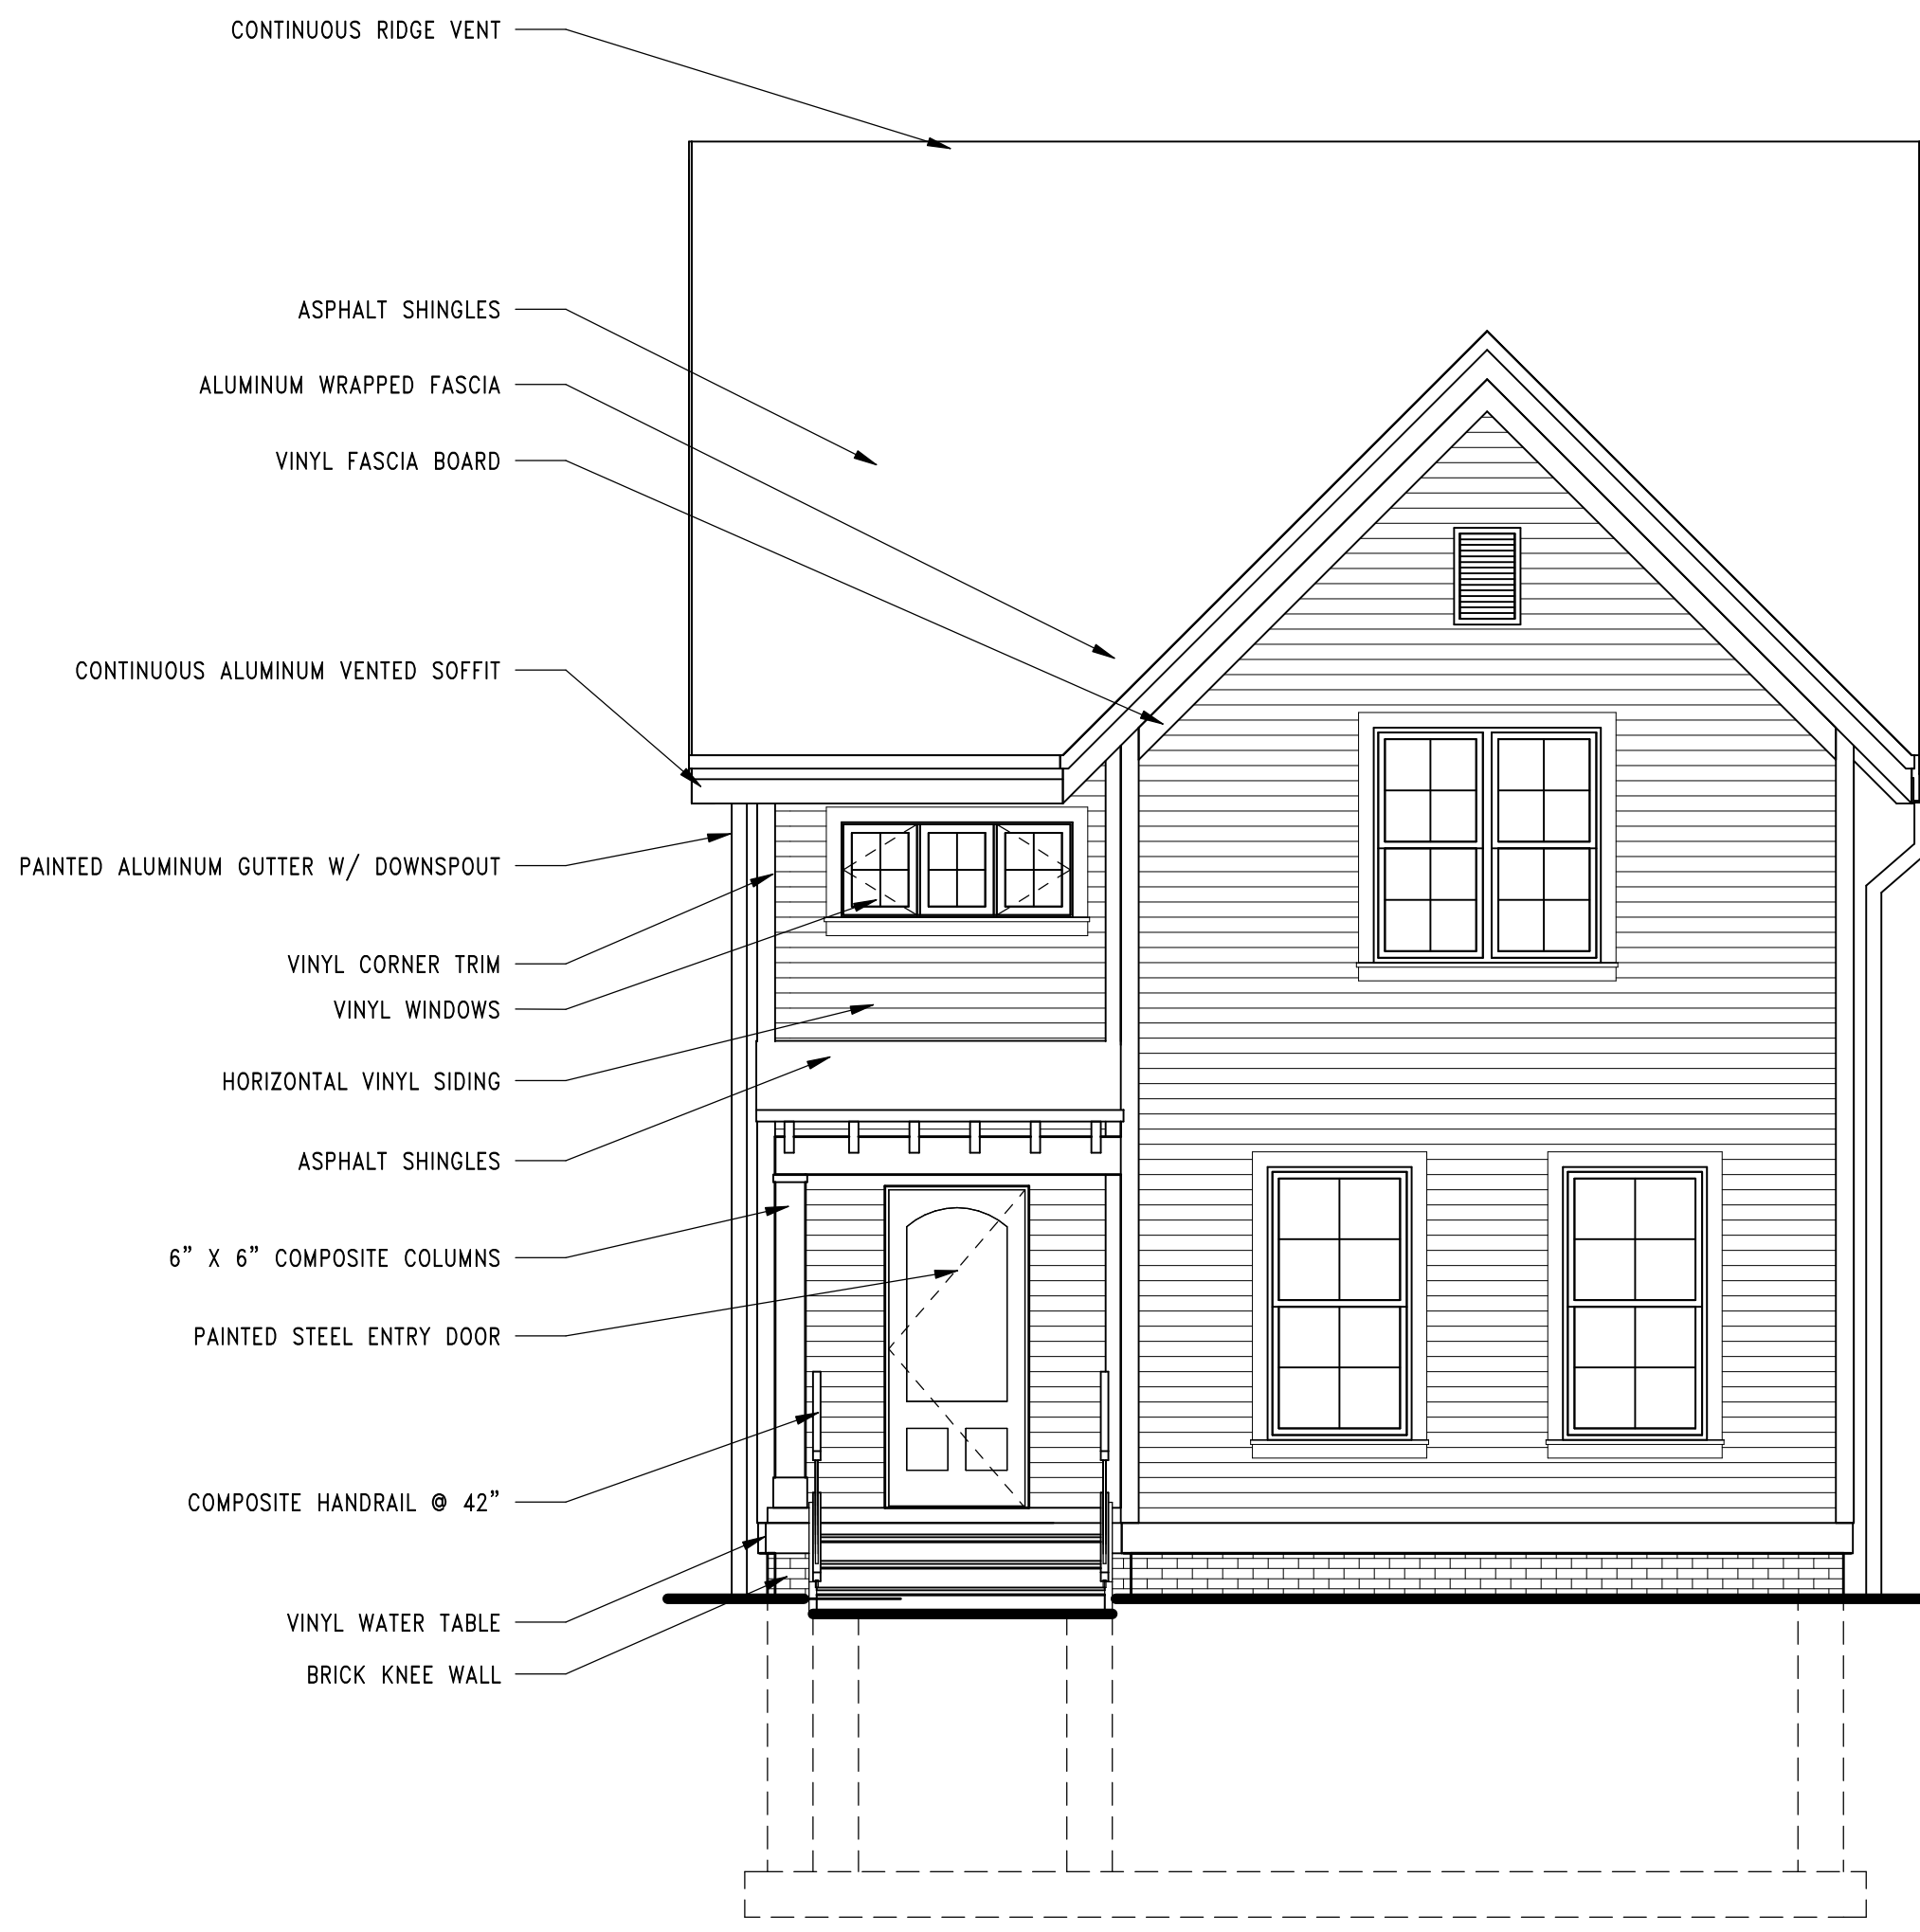


1 HOUSE 3A - NORTH ELEVATION
 SCALE: 1/4" = 1'-0"

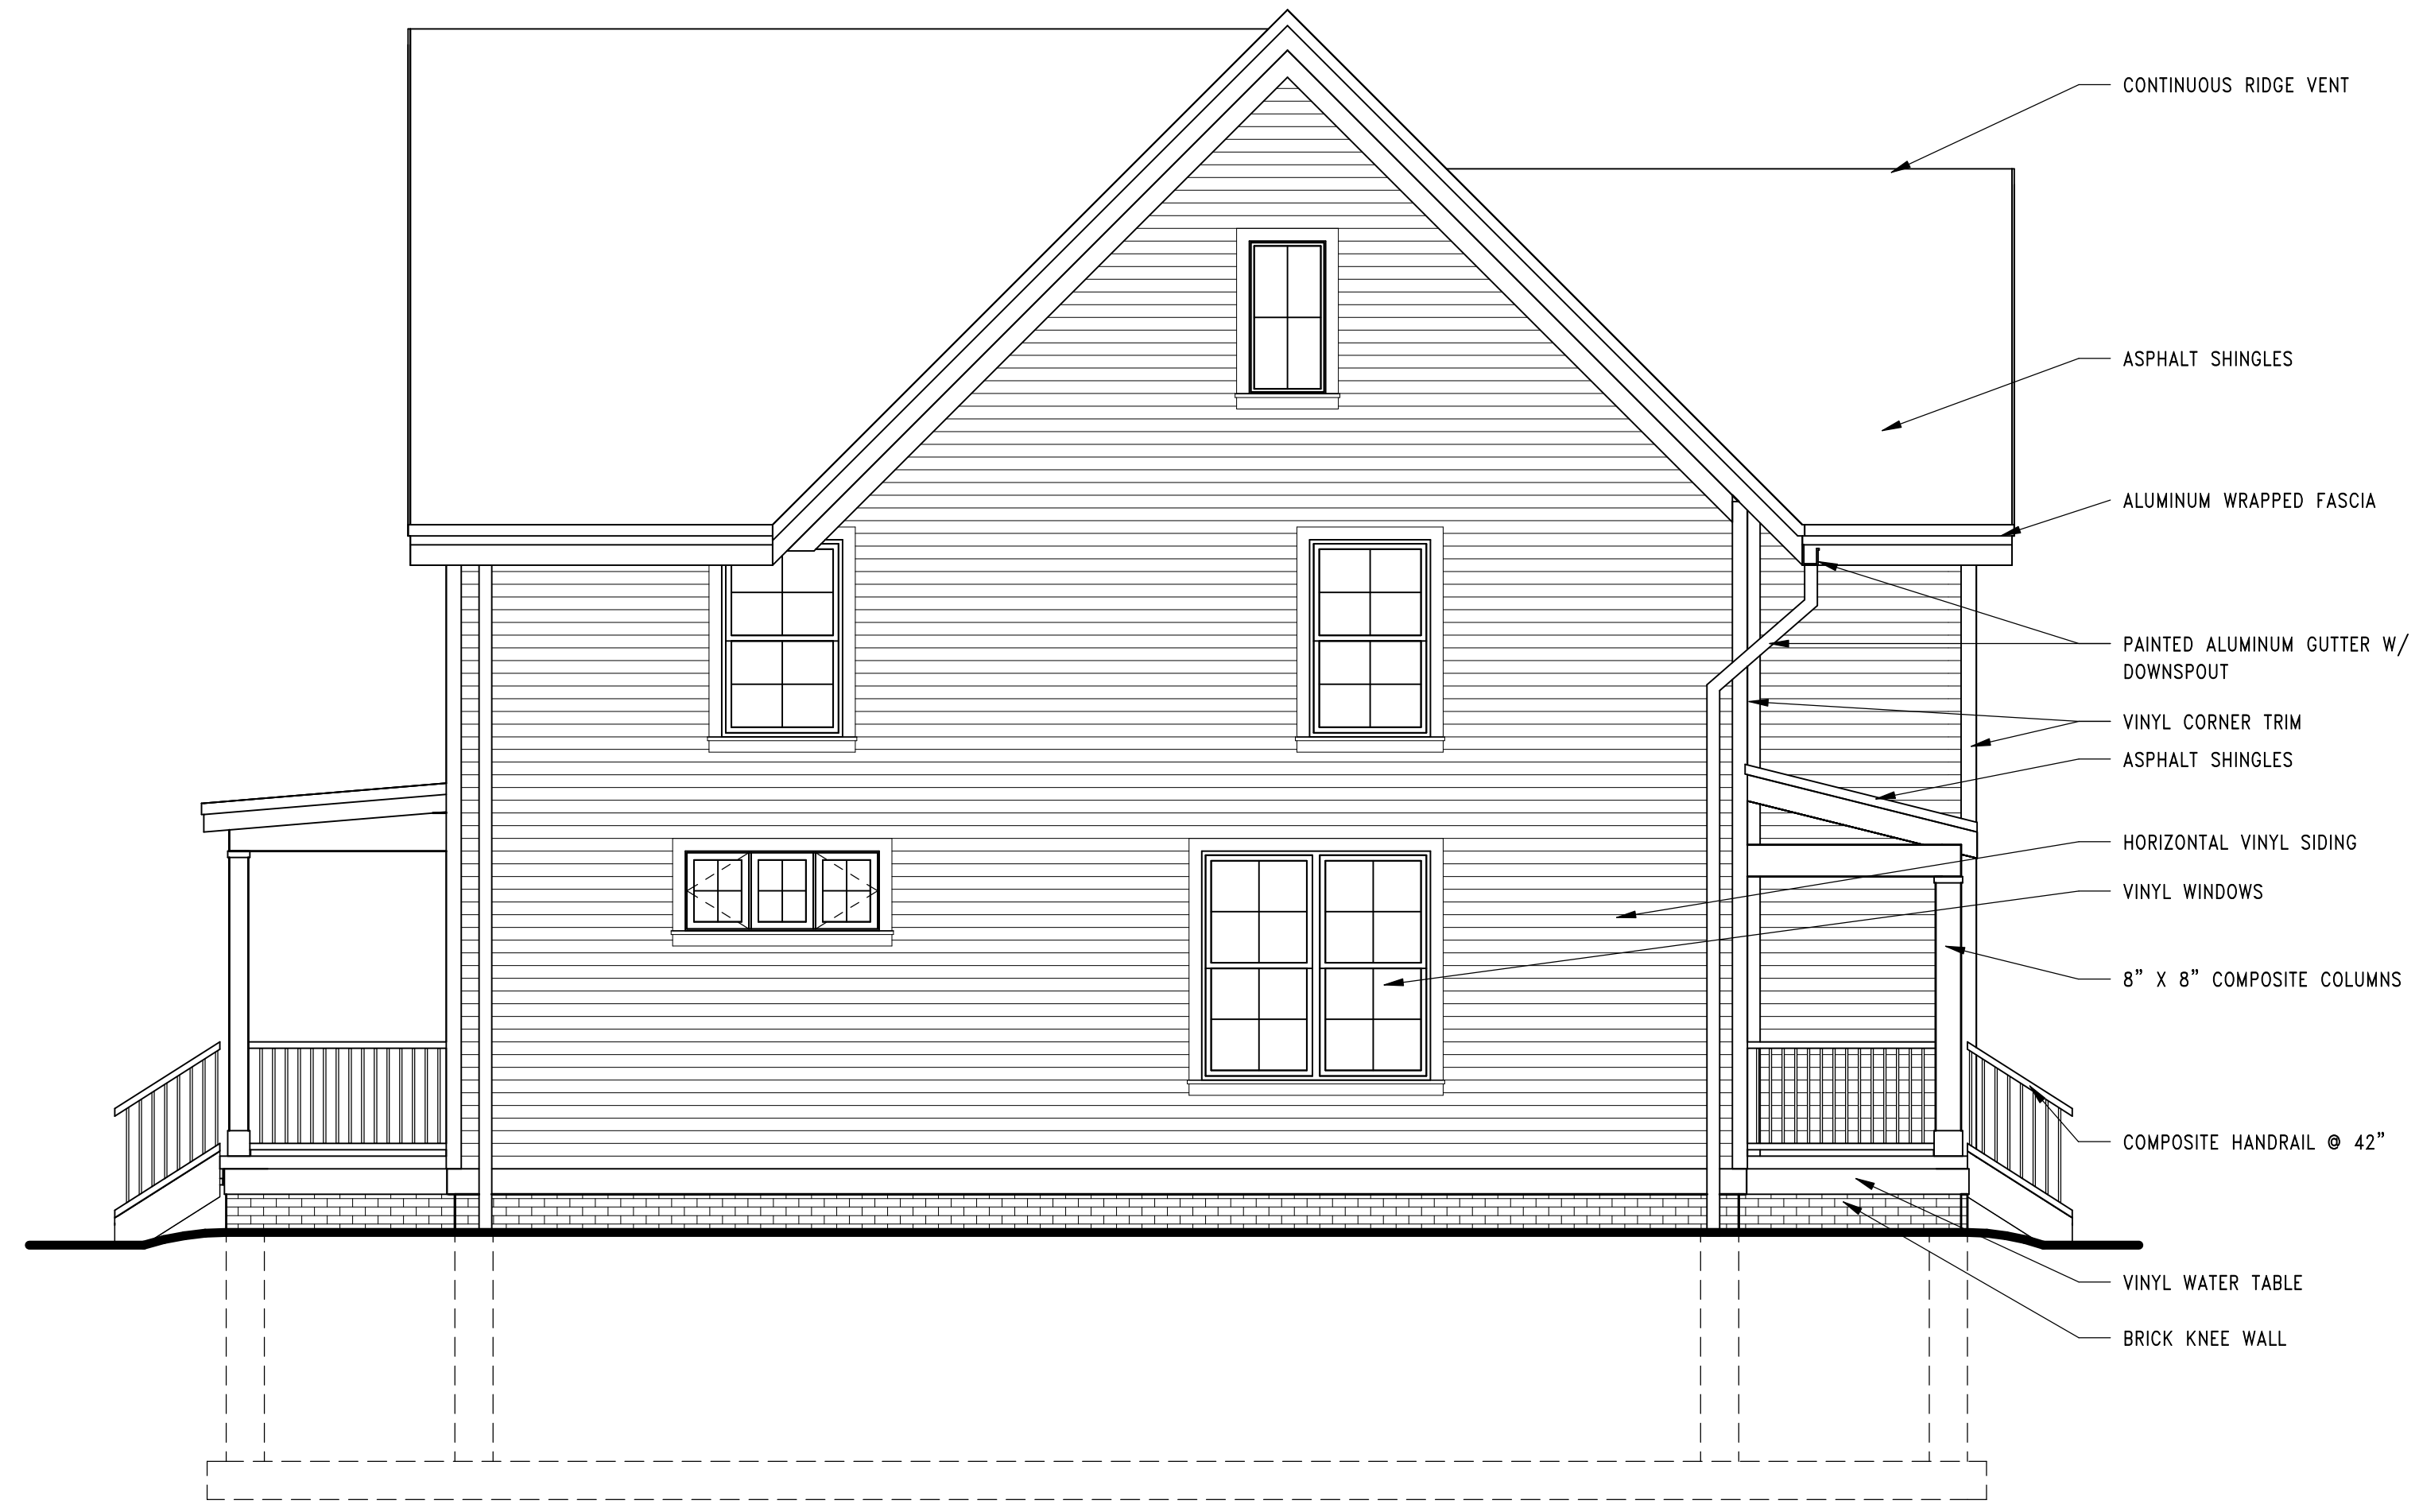

2 HOUSE 3A - EAST ELEVATION
 SCALE: 1/4" = 1'-0"

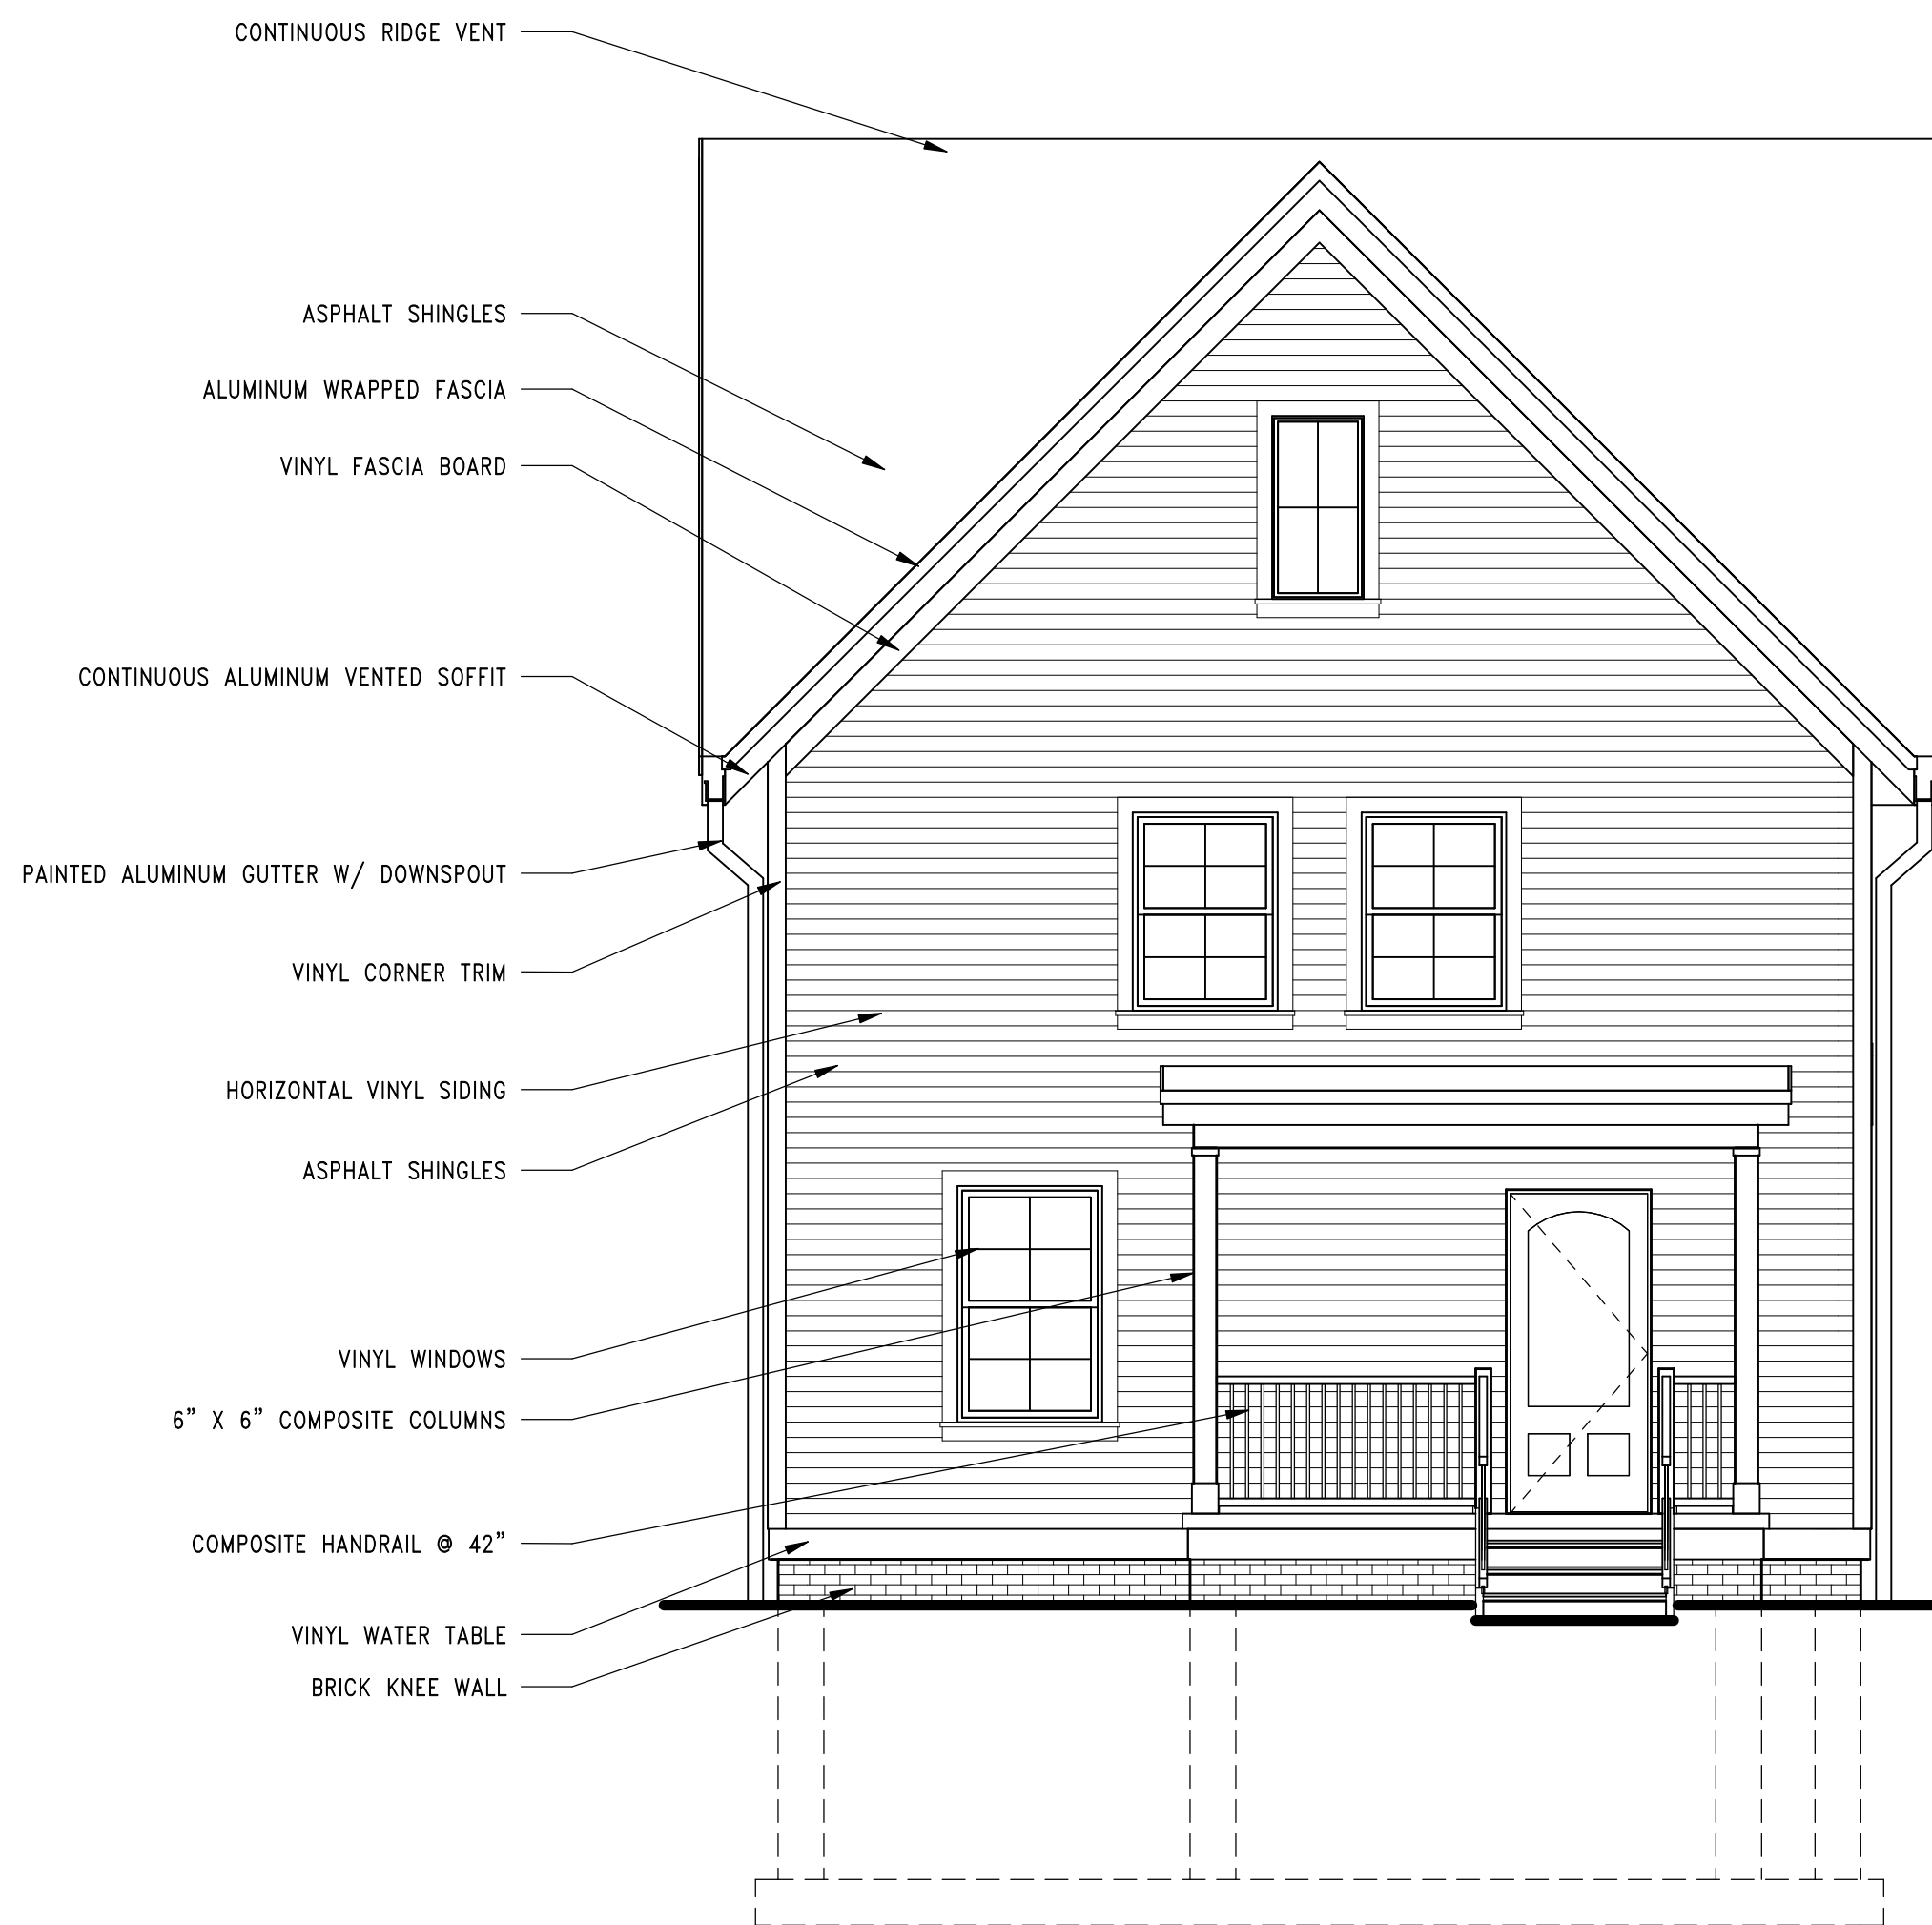

3 HOUSE 3A - SOUTH ELEVATION
 SCALE: 1/4" = 1'-0"

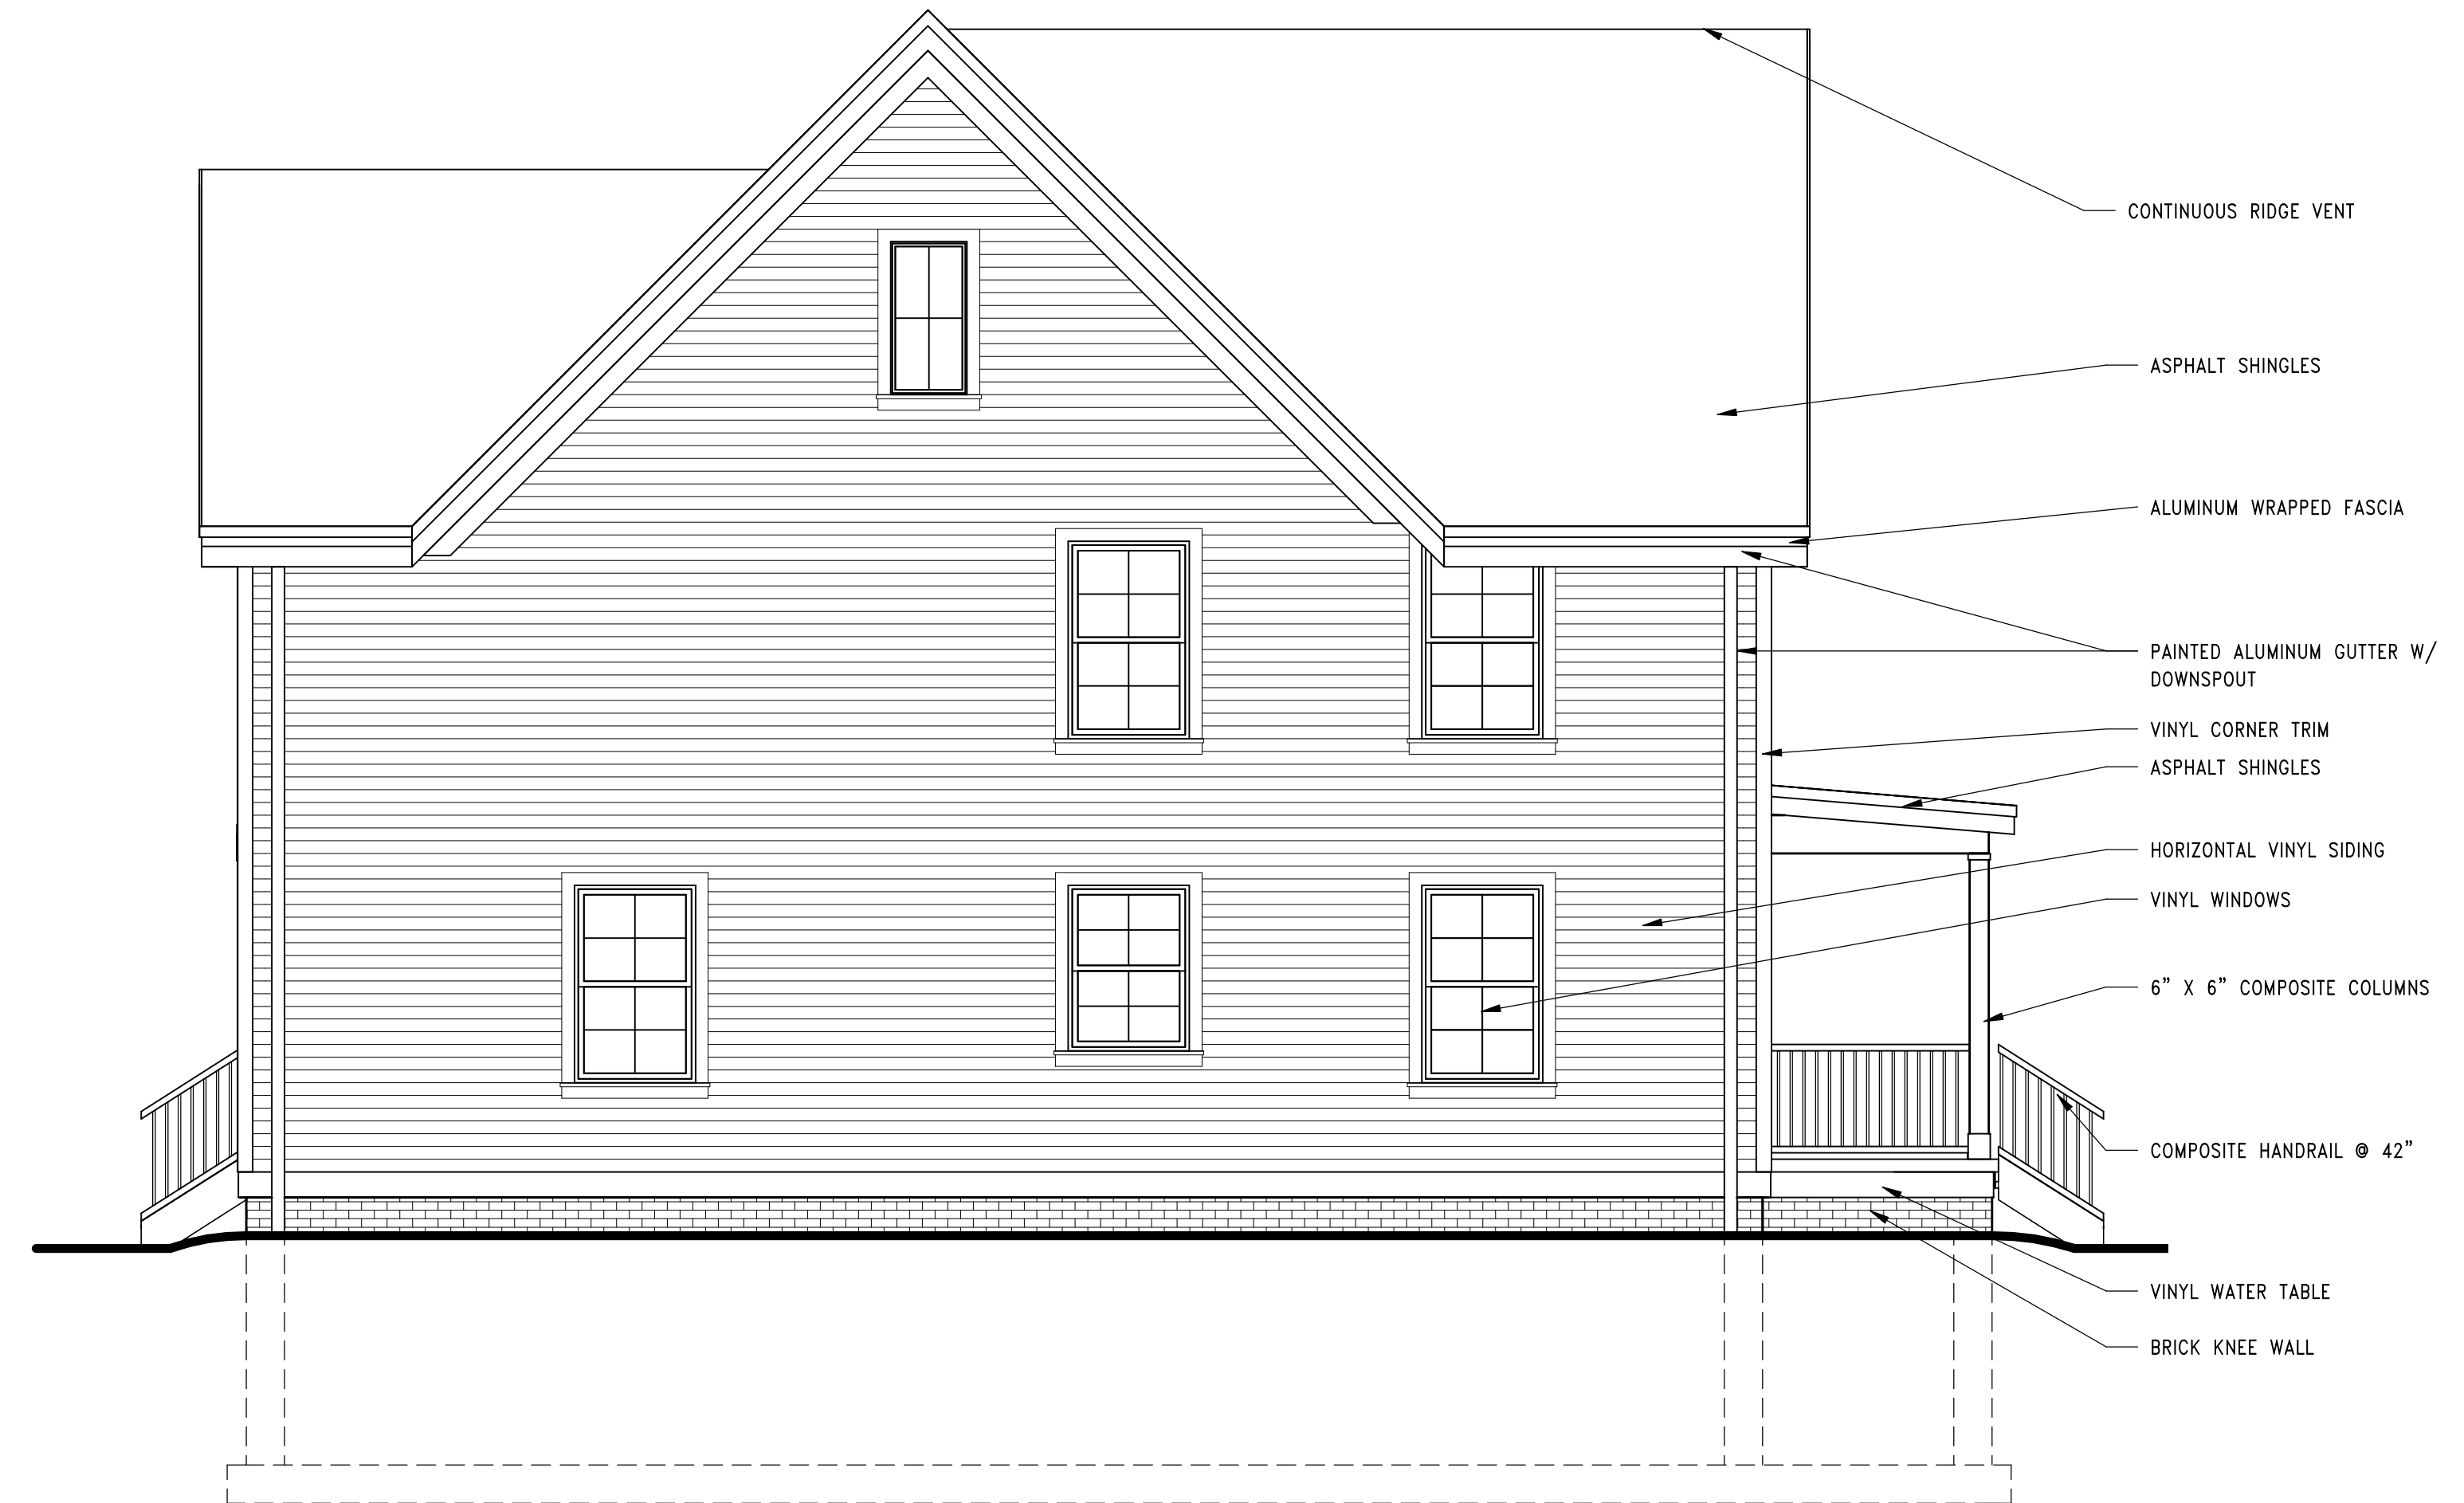

4 HOUSE 3A - WEST ELEVATION
 SCALE: 1/4" = 1'-0"

11/17/2020 2:31:03 PM
 C:\Revit\Project Local\RP20-10031-06-03-McKinley Homes_CENTRAL_Emily_Neal.rvt