


REVISIONS:
-PRELIM 10-10-24
-10-31-24
-1-7-25 REVISIONS
3-12-25 REVISIONS
4-9-25 REVISIONS
4-24-25 REVISED PER HPC



113 W. LLYOD ST

MILWAUKEE, WI 53212
SHEET TITLE:
FLOOR PLANS

A-1

DATE: 10-16-24
PROJECT NUMBER: 24-362

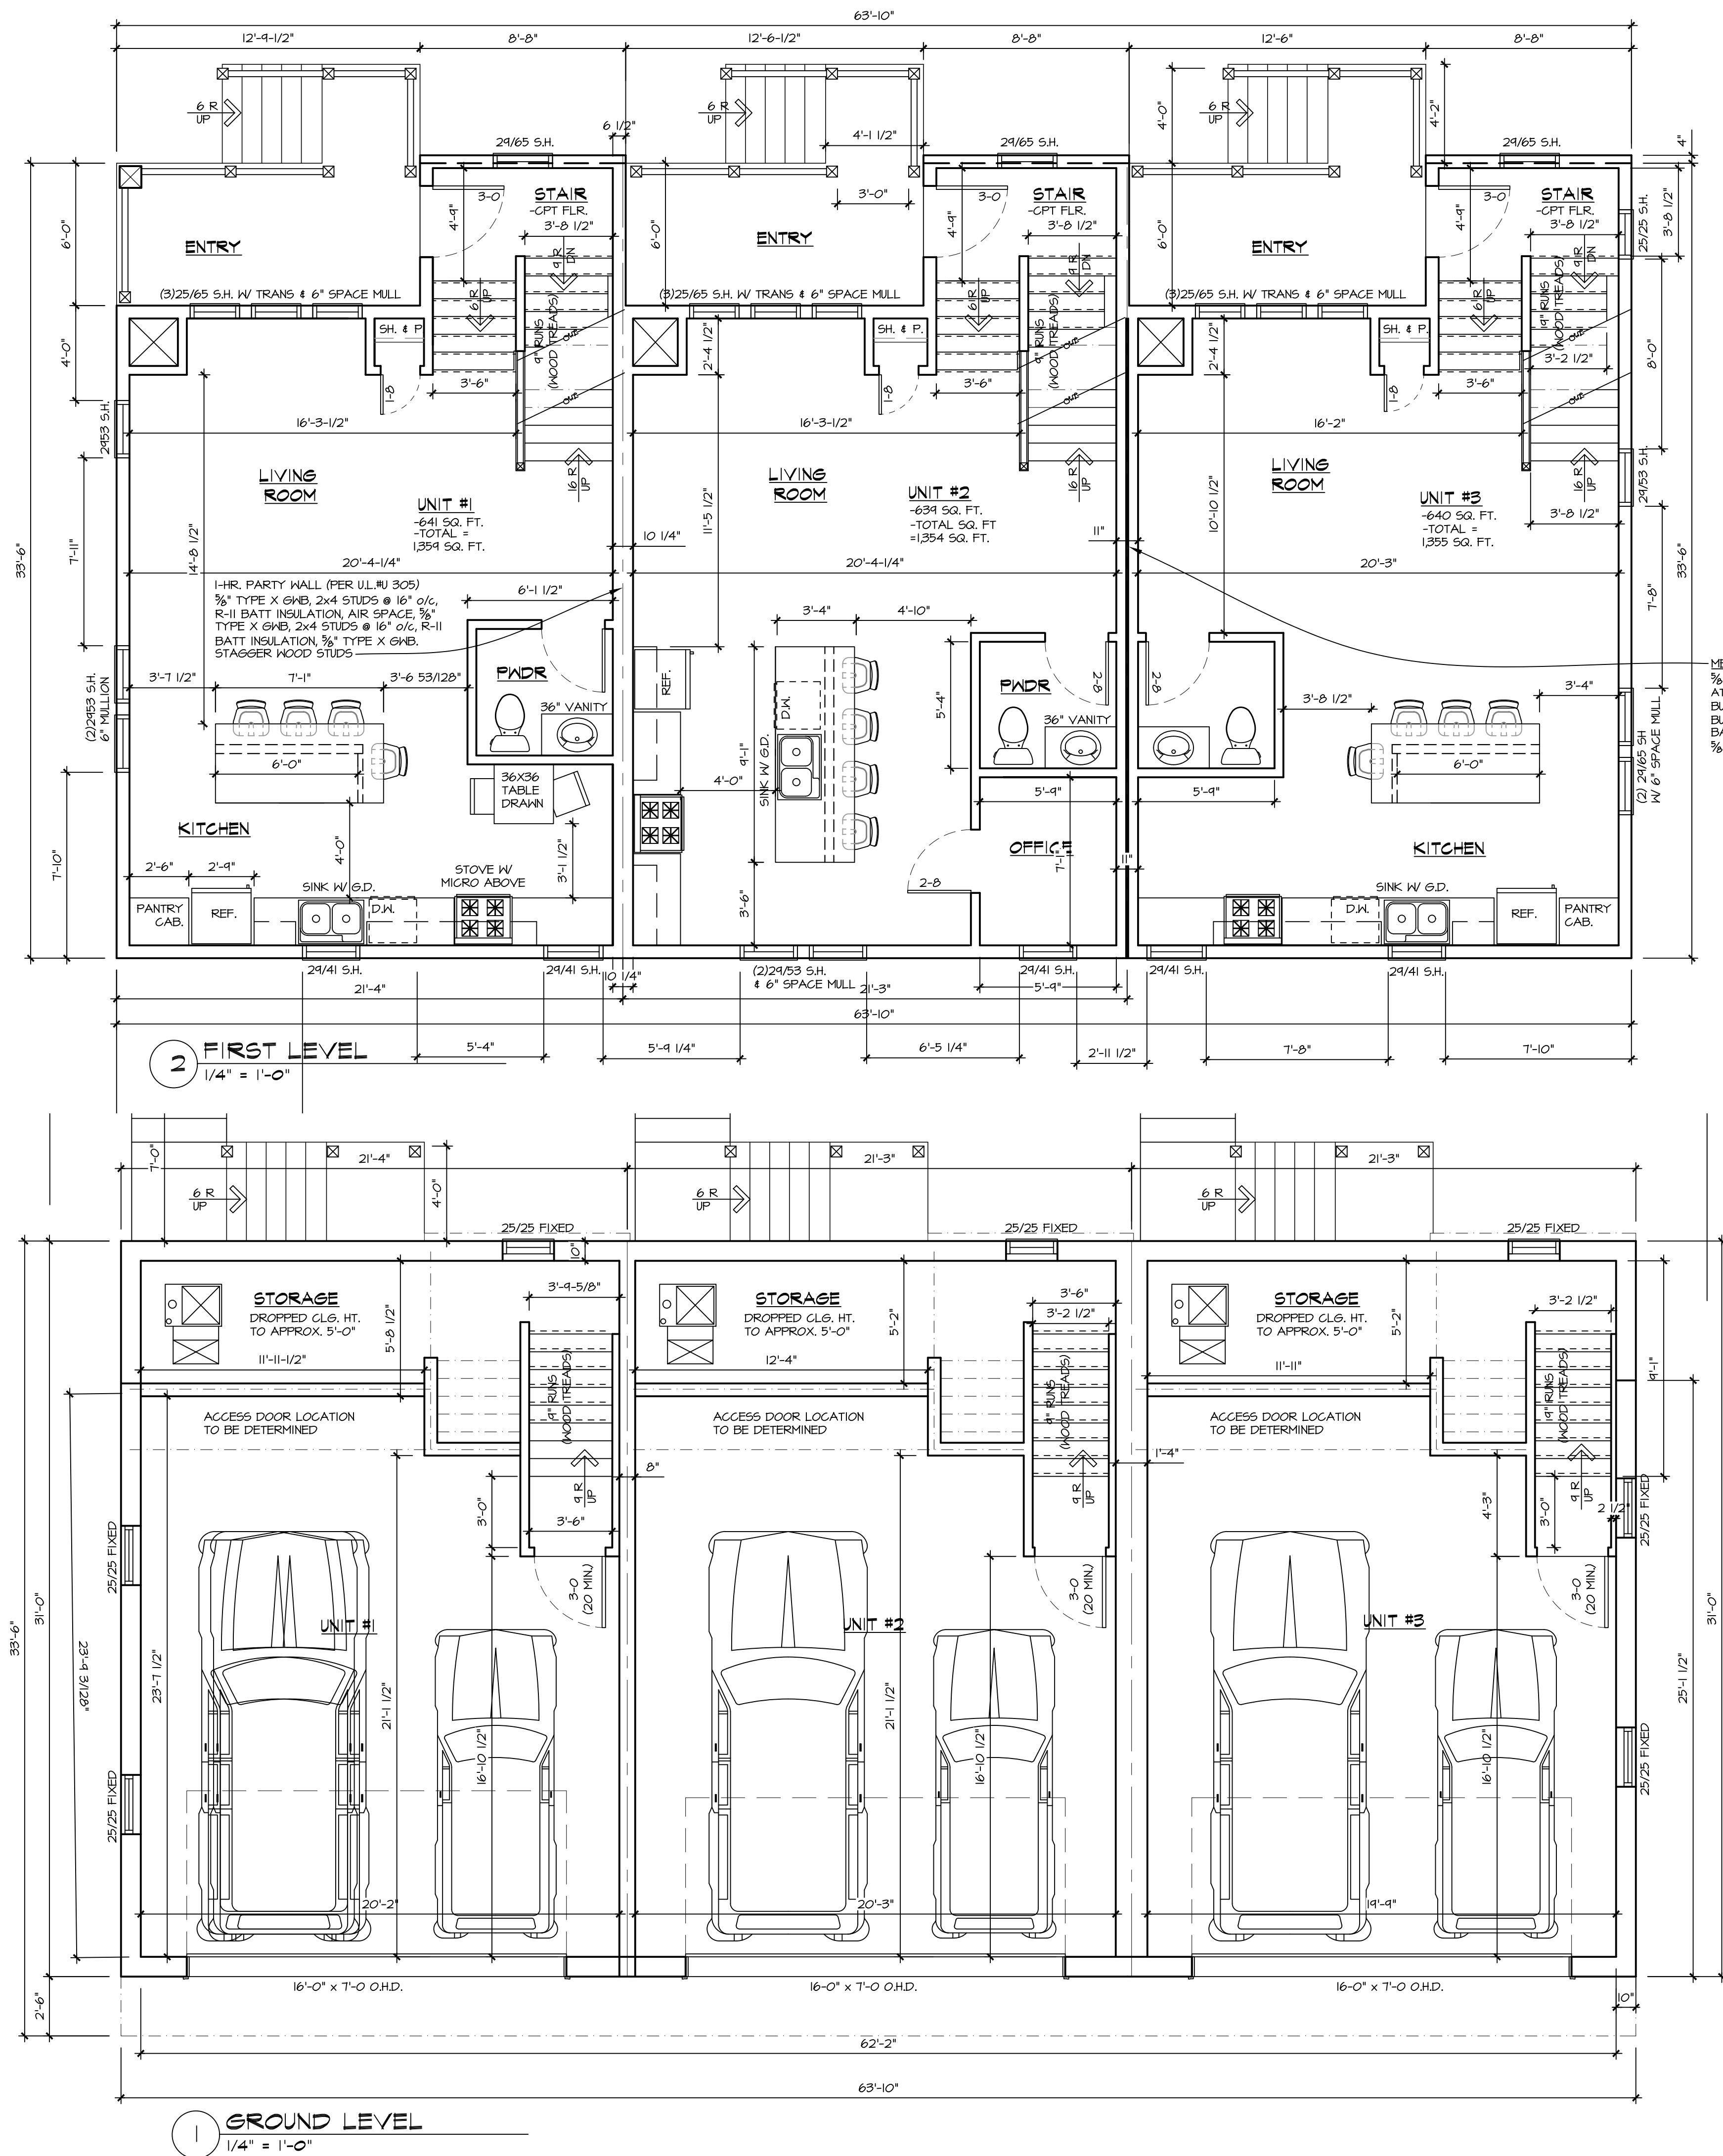


 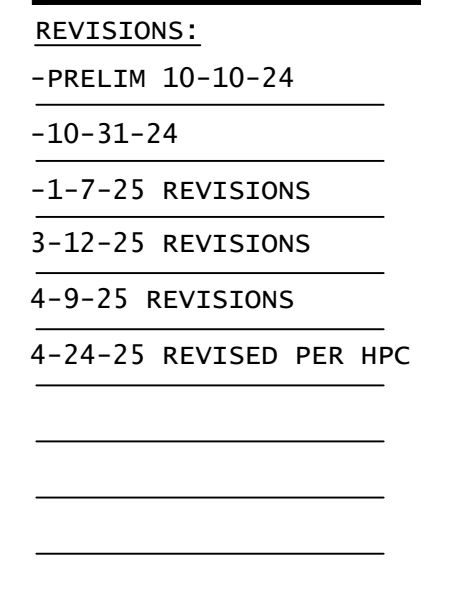

PROJECT NUMBER: 24-362



1 **PROPOSED ALLEY (WEST) ELEVATION**
1 / 4 " = 1 ' - 0 "

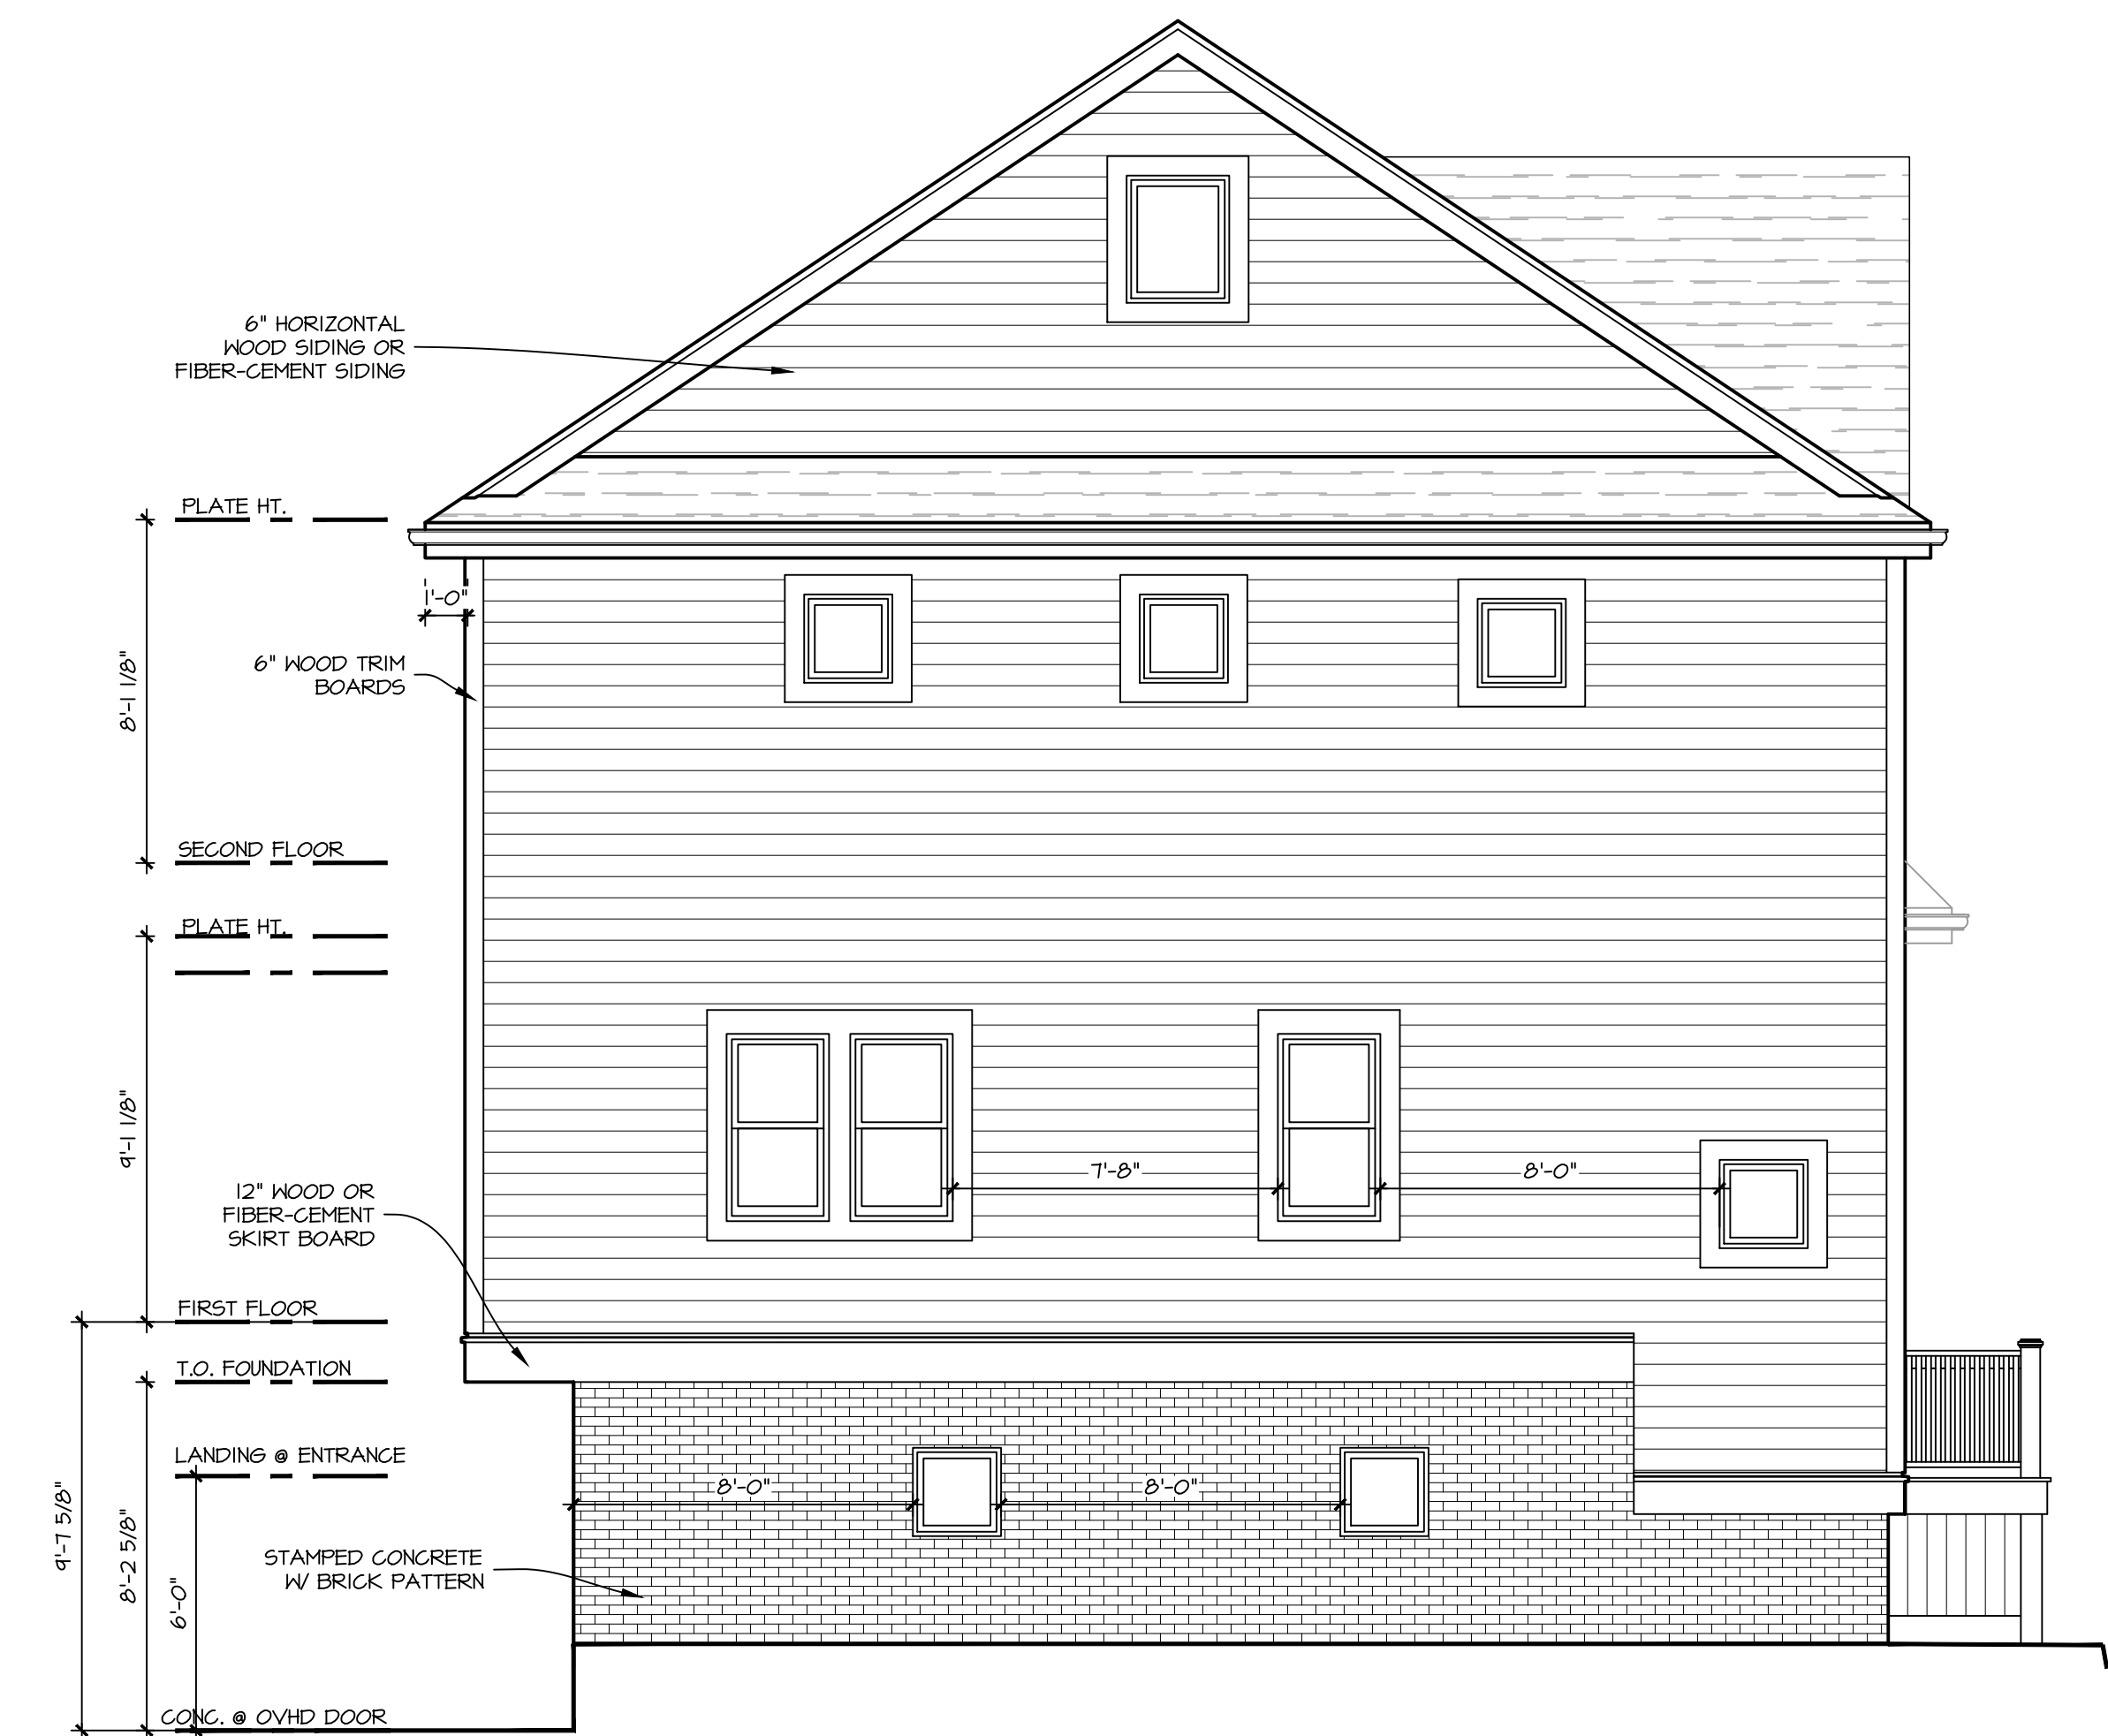

2 **PROPOSED EAST ELEVATION**
1 / 4 " = 1 ' - 0 "



3 **PROPOSED SOUTH ELEVATION**
1 / 4 " = 1 ' - 0 "

REVISIONS:

-PRELIM	10-10-24
-10-31-24	
-1-7-25	REVISIONS
3-12-25	REVISIONS
4-9-25	REVISIONS
4-24-25	REVISED PER HPC