




West Elevation
Scale: 1/4" = 1'-0"

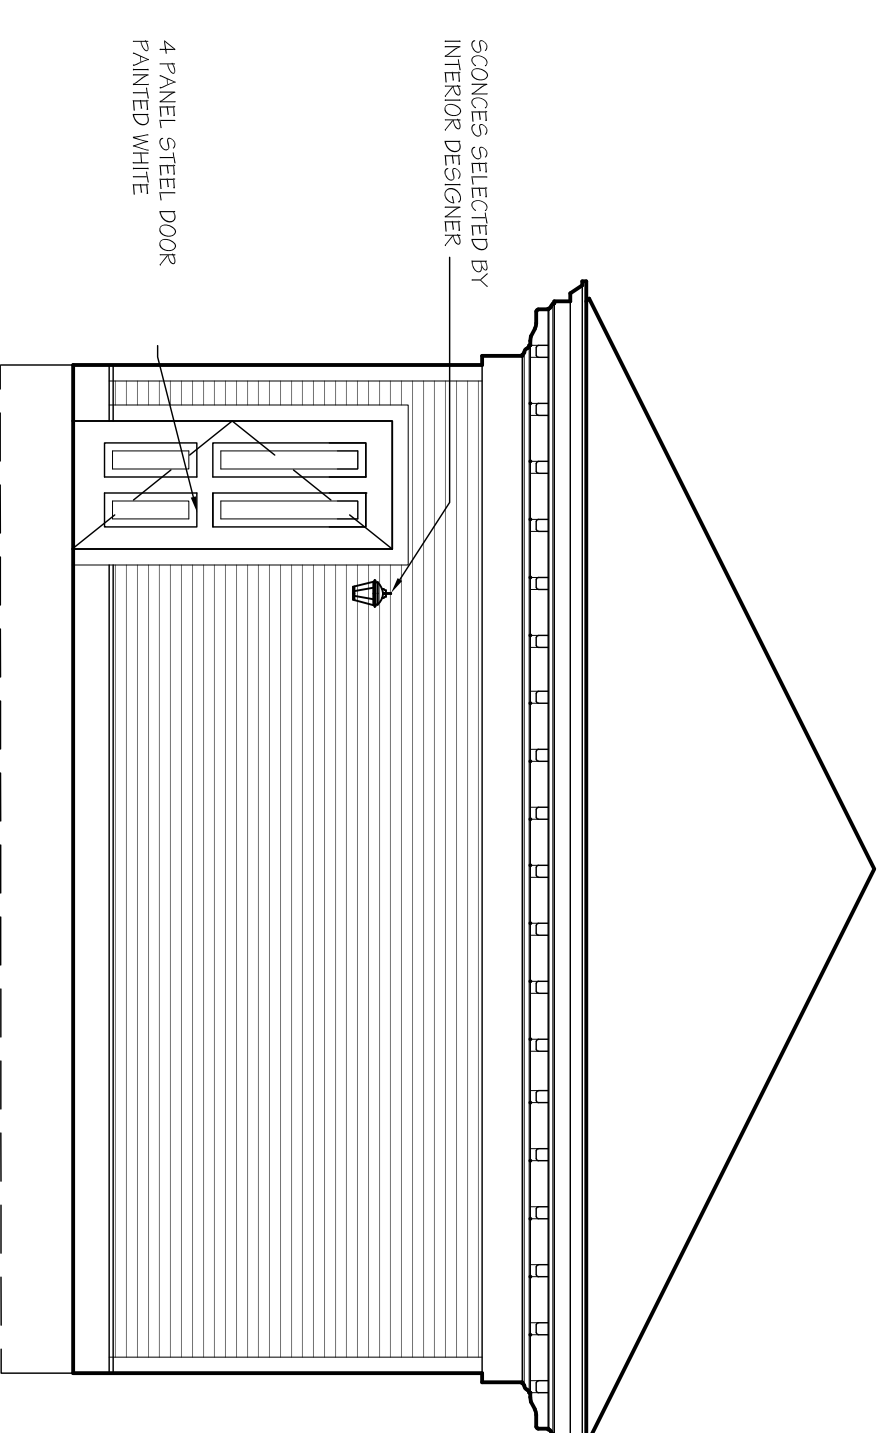


South Elevation
Scale: 1/4" = 1'-0"

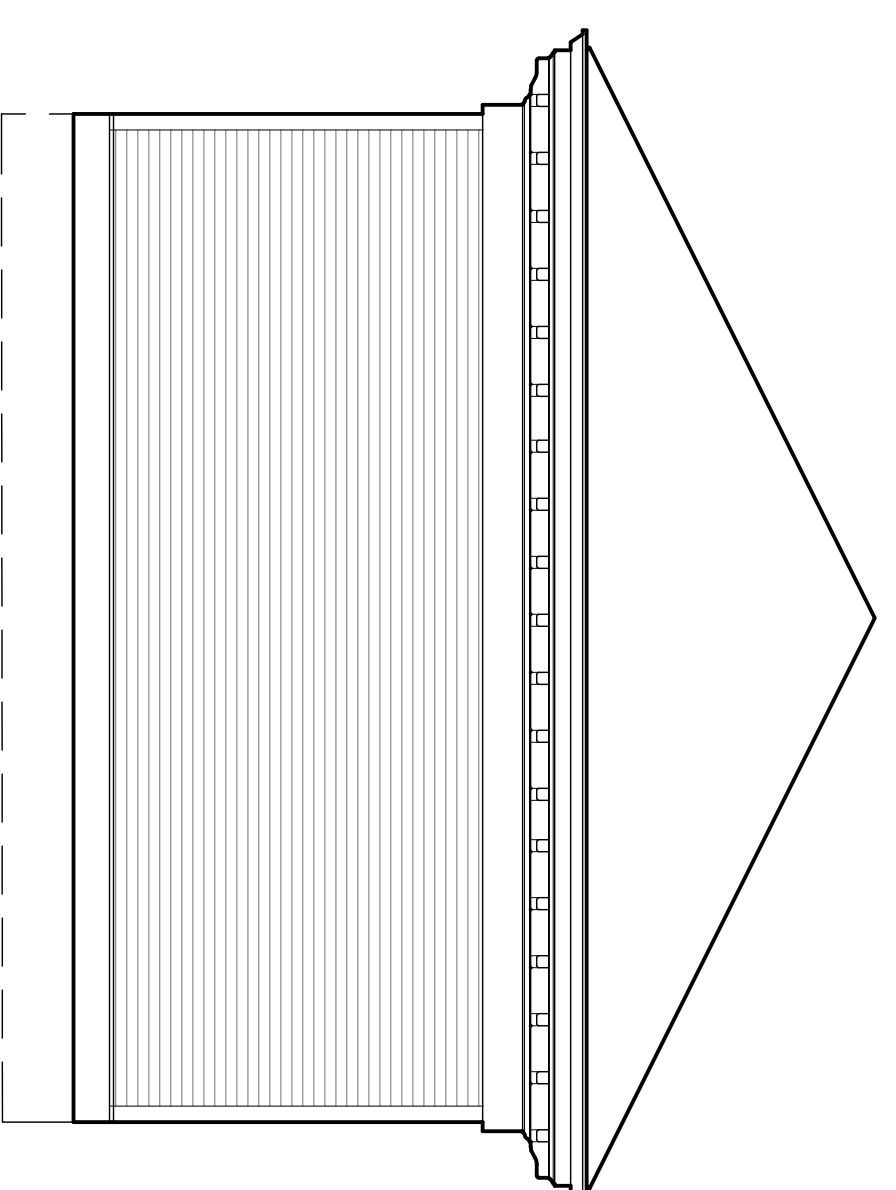

East Elevation
Scale: 1/4" = 1'-0"

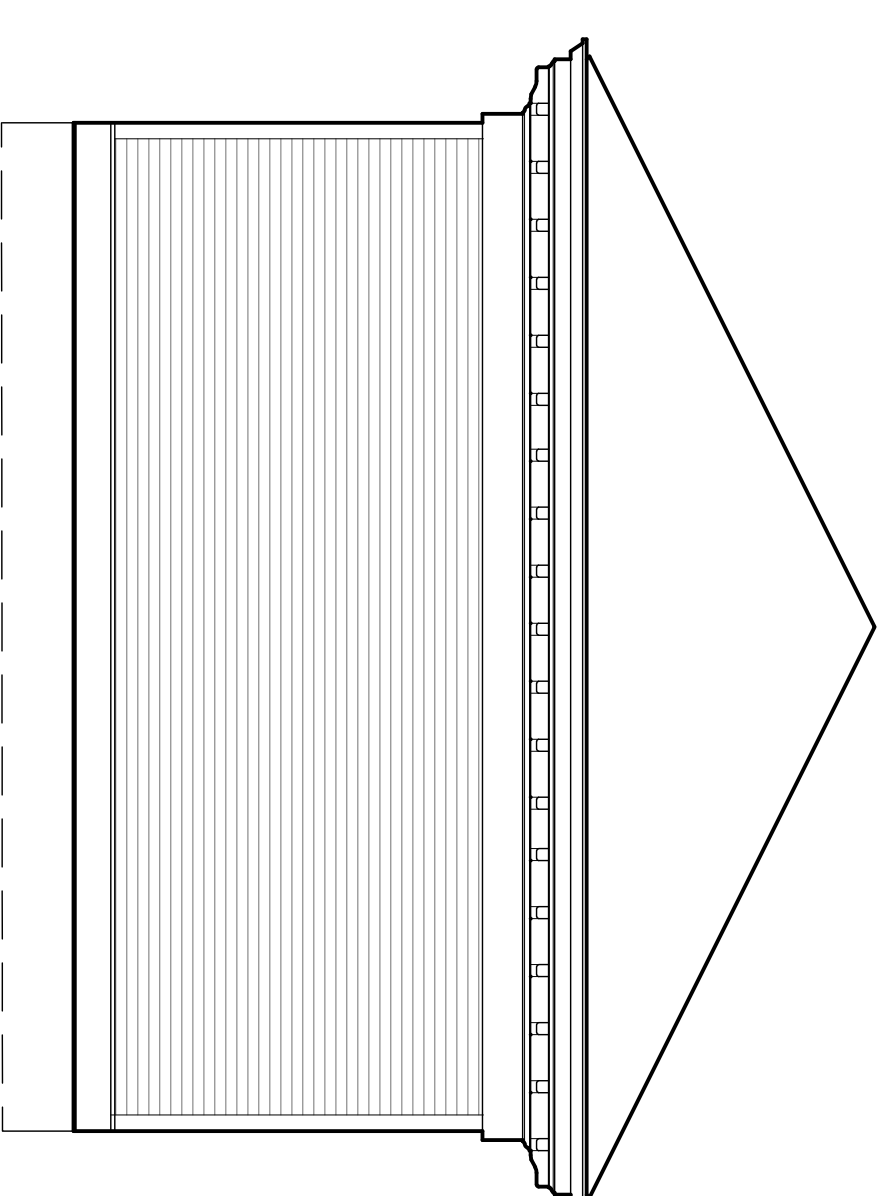

North Elevation
Scale: 1/4" = 1'-0"

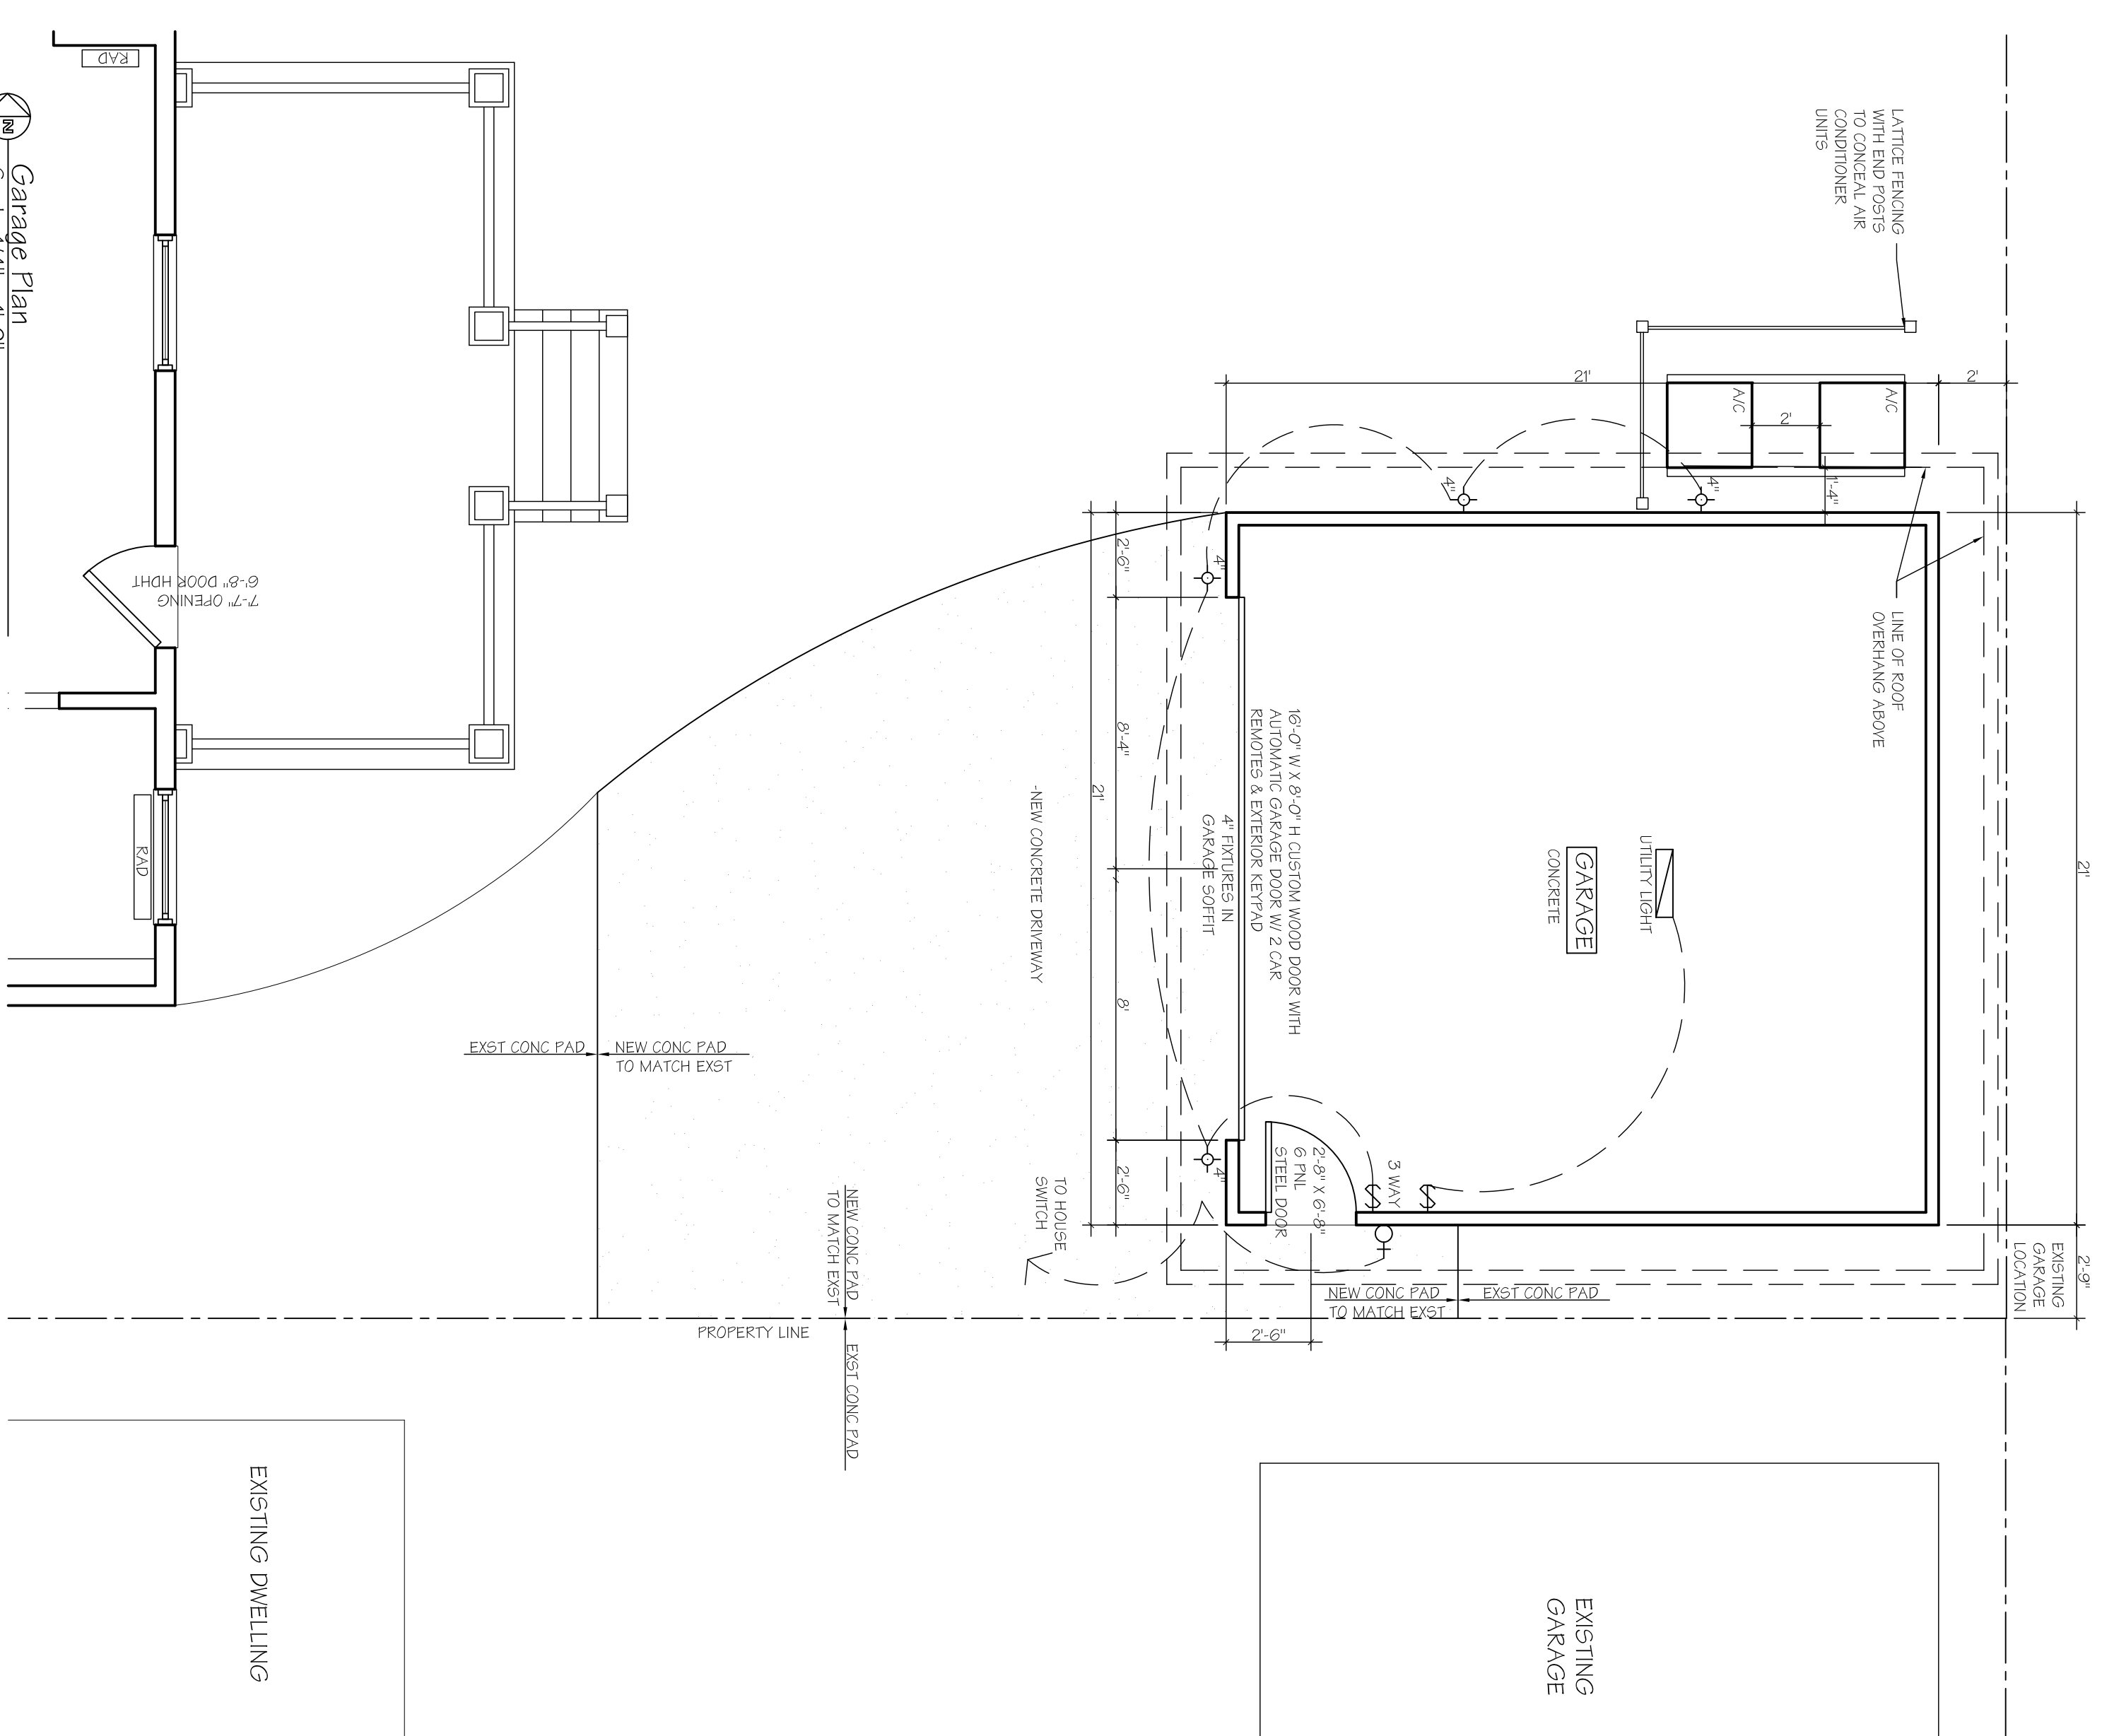

Garage Plan
Scale: 1/4" = 1'-0"

DATE: REVISED APRIL 26, 2019
 PROJECT: GROSKOPF-QIEFASON
 2893 T. BRADFORD AVE
 BIRMINGHAM, AL 35221
 SHEET TITLE: GARAGE PLAN & ELEVATIONS
 MR. DICKSON, LLC
 5405 N. BRIDGECREST BLVD
 WINTERSPRING, AL 35287
 PH: 205.833.6248
 SHEET NO. A1