

AMERICAN DESIGN
INCORPORATED
Architectural Services

2821 N. 4th St. Suite 537
Milwaukee, WI 53212
Phone 414.263.5020
Facsimile 414.263.5045

Project
**27TH & WELLS
SOHI BUILDING**

Sheet Title
**FIRST FLOOR
NEW PLAN**

Revisions	Item	Date	By



Project Architect **JIM PIWONI**
 Drawn By **ZACH RASMUSSEN**
 Project No. **200637**
 Date **MARCH 29, 2010**
 Sheet No. **A200**

SYMBOL	DRAWING	DESCRIPTION	NOTES
1		PARTITION WALL, SPACE 3/8" MTL. STUDS 1/2" O.C. EXTEND TO STRUCTURE, TYPE "X" 5/8" GYP. BOARD ON BOTH SIDES	UL # 419 (1 HOUR ASSEMBLY WHERE INDICATED ON PLAN)
2		COVER IF CMU ELEVATOR SHAFT WALL WITH 5/8" GYP. EXTEND TO STRUCTURE 3/4" FURRING STRIPS PLACED 1/2" O.C.	
3		COVER EXISTING MASONRY WALL WITH 5/8" GYP. EXTEND TO STRUCTURE 3/4" FURRING STRIPS PLACED 1/2" O.C.	
4		COVER EXISTING MASONRY WALL WITH 5/8" GYP. EXTEND TO STRUCTURE 3/4" METAL STUDS PLACED 1/2" O.C. BATT INSULATION ON EXTERIOR WALLS	

DOOR SCHEDULE													
OPENING NUMBER	DOOR			FRAME			FIRE RATING	HARDWARE SET	REMARKS				
	TYPE	MAT'L	NOMINAL SIZE	TYPE	MAT'L	SECTIONS							
			WIDTH	HT	THICK	HEAD	JAMB	SILL					
B01	NEW	HM	3'-0"	7'-0"	1-3/4"	NEW	HM	-	-	-	1HR	1	-
101	NEW	ALUM.	3'-0"	7'-0"	1-3/4"	NEW	ALUM.	-	-	-	-	2	1, 2
102	NEW	ALUM.	3'-0"	7'-0"	1-3/4"	NEW	ALUM.	-	-	-	-	2	1, 2
103	NEW	HM	3'-0"	7'-0"	1-3/4"	NEW	HM	-	-	-	-	1	-
104	NEW	ALUM.	3'-0"	7'-0"	1-3/4"	NEW	ALUM.	-	-	-	-	2	1, 2
105	NEW	HM	3'-0"	7'-0"	1-3/4"	NEW	HM	-	-	-	-	3	-
106	NEW	HM	3'-0"	7'-0"	1-3/4"	NEW	HM	-	-	-	-	3	-
107	NEW	HM	3'-0"	7'-0"	1-3/4"	NEW	HM	-	-	-	-	3	-
108	NEW	WD	3'-0"	7'-0"	1-3/4"	NEW	HM	-	-	-	-	4	-
109	NEW	WD	3'-0"	7'-0"	1-3/4"	NEW	HM	-	-	-	-	4	-
110	NEW	WD	3'-0"	7'-0"	1-3/4"	NEW	HM	-	-	-	-	3	-
111	NEW	ALUM.	3'-0"	7'-0"	1-3/4"	NEW	ALUM.	-	-	-	-	2	1, 2
112	NEW	HM	3'-0"	7'-0"	1-3/4"	NEW	HM	-	-	-	-	2	1, 2
113	NEW	ALUM.	3'-0"	7'-0"	1-3/4"	NEW	HM	-	-	-	-	2	1, 3
114	NEW	HM	3'-0"	7'-0"	1-3/4"	NEW	HM	-	-	-	-	2	1, 3

REMARKS:
 1. DARK BRONZE ANODIZED ALUMINUM STOREFRONT DOOR
 2. ASSEMBLED EMERGENCY DOOR
 3. NO DEADBOLT OR WEATHER STRIPPING REQUIRED

- HARDWARE SET**
- (SET 1) (1 hour rating)
 3 - Butt Hinges
 1 - Wall mounted door stop
 1 - Overhead closer
 1 - Lever handle w/storeroom func.
 1 - Smoke seal
- (SET 2)
 3 - Butt Hinges
 1 - Overhead closer/stop
 1 - Push / Pull
 1 - Deadbolt Lock w/ Thumbturn
 1 - Weather stripping & sweep
- (SET 3)
 3 - Butt Hinges
 1 - Wall mounted door stop
 1 - Lever handle w/storeroom func.
- (SET 4)
 3 - Butt Hinges
 1 - Wall mounted door stop
 1 - Lever handle w/restroom func.

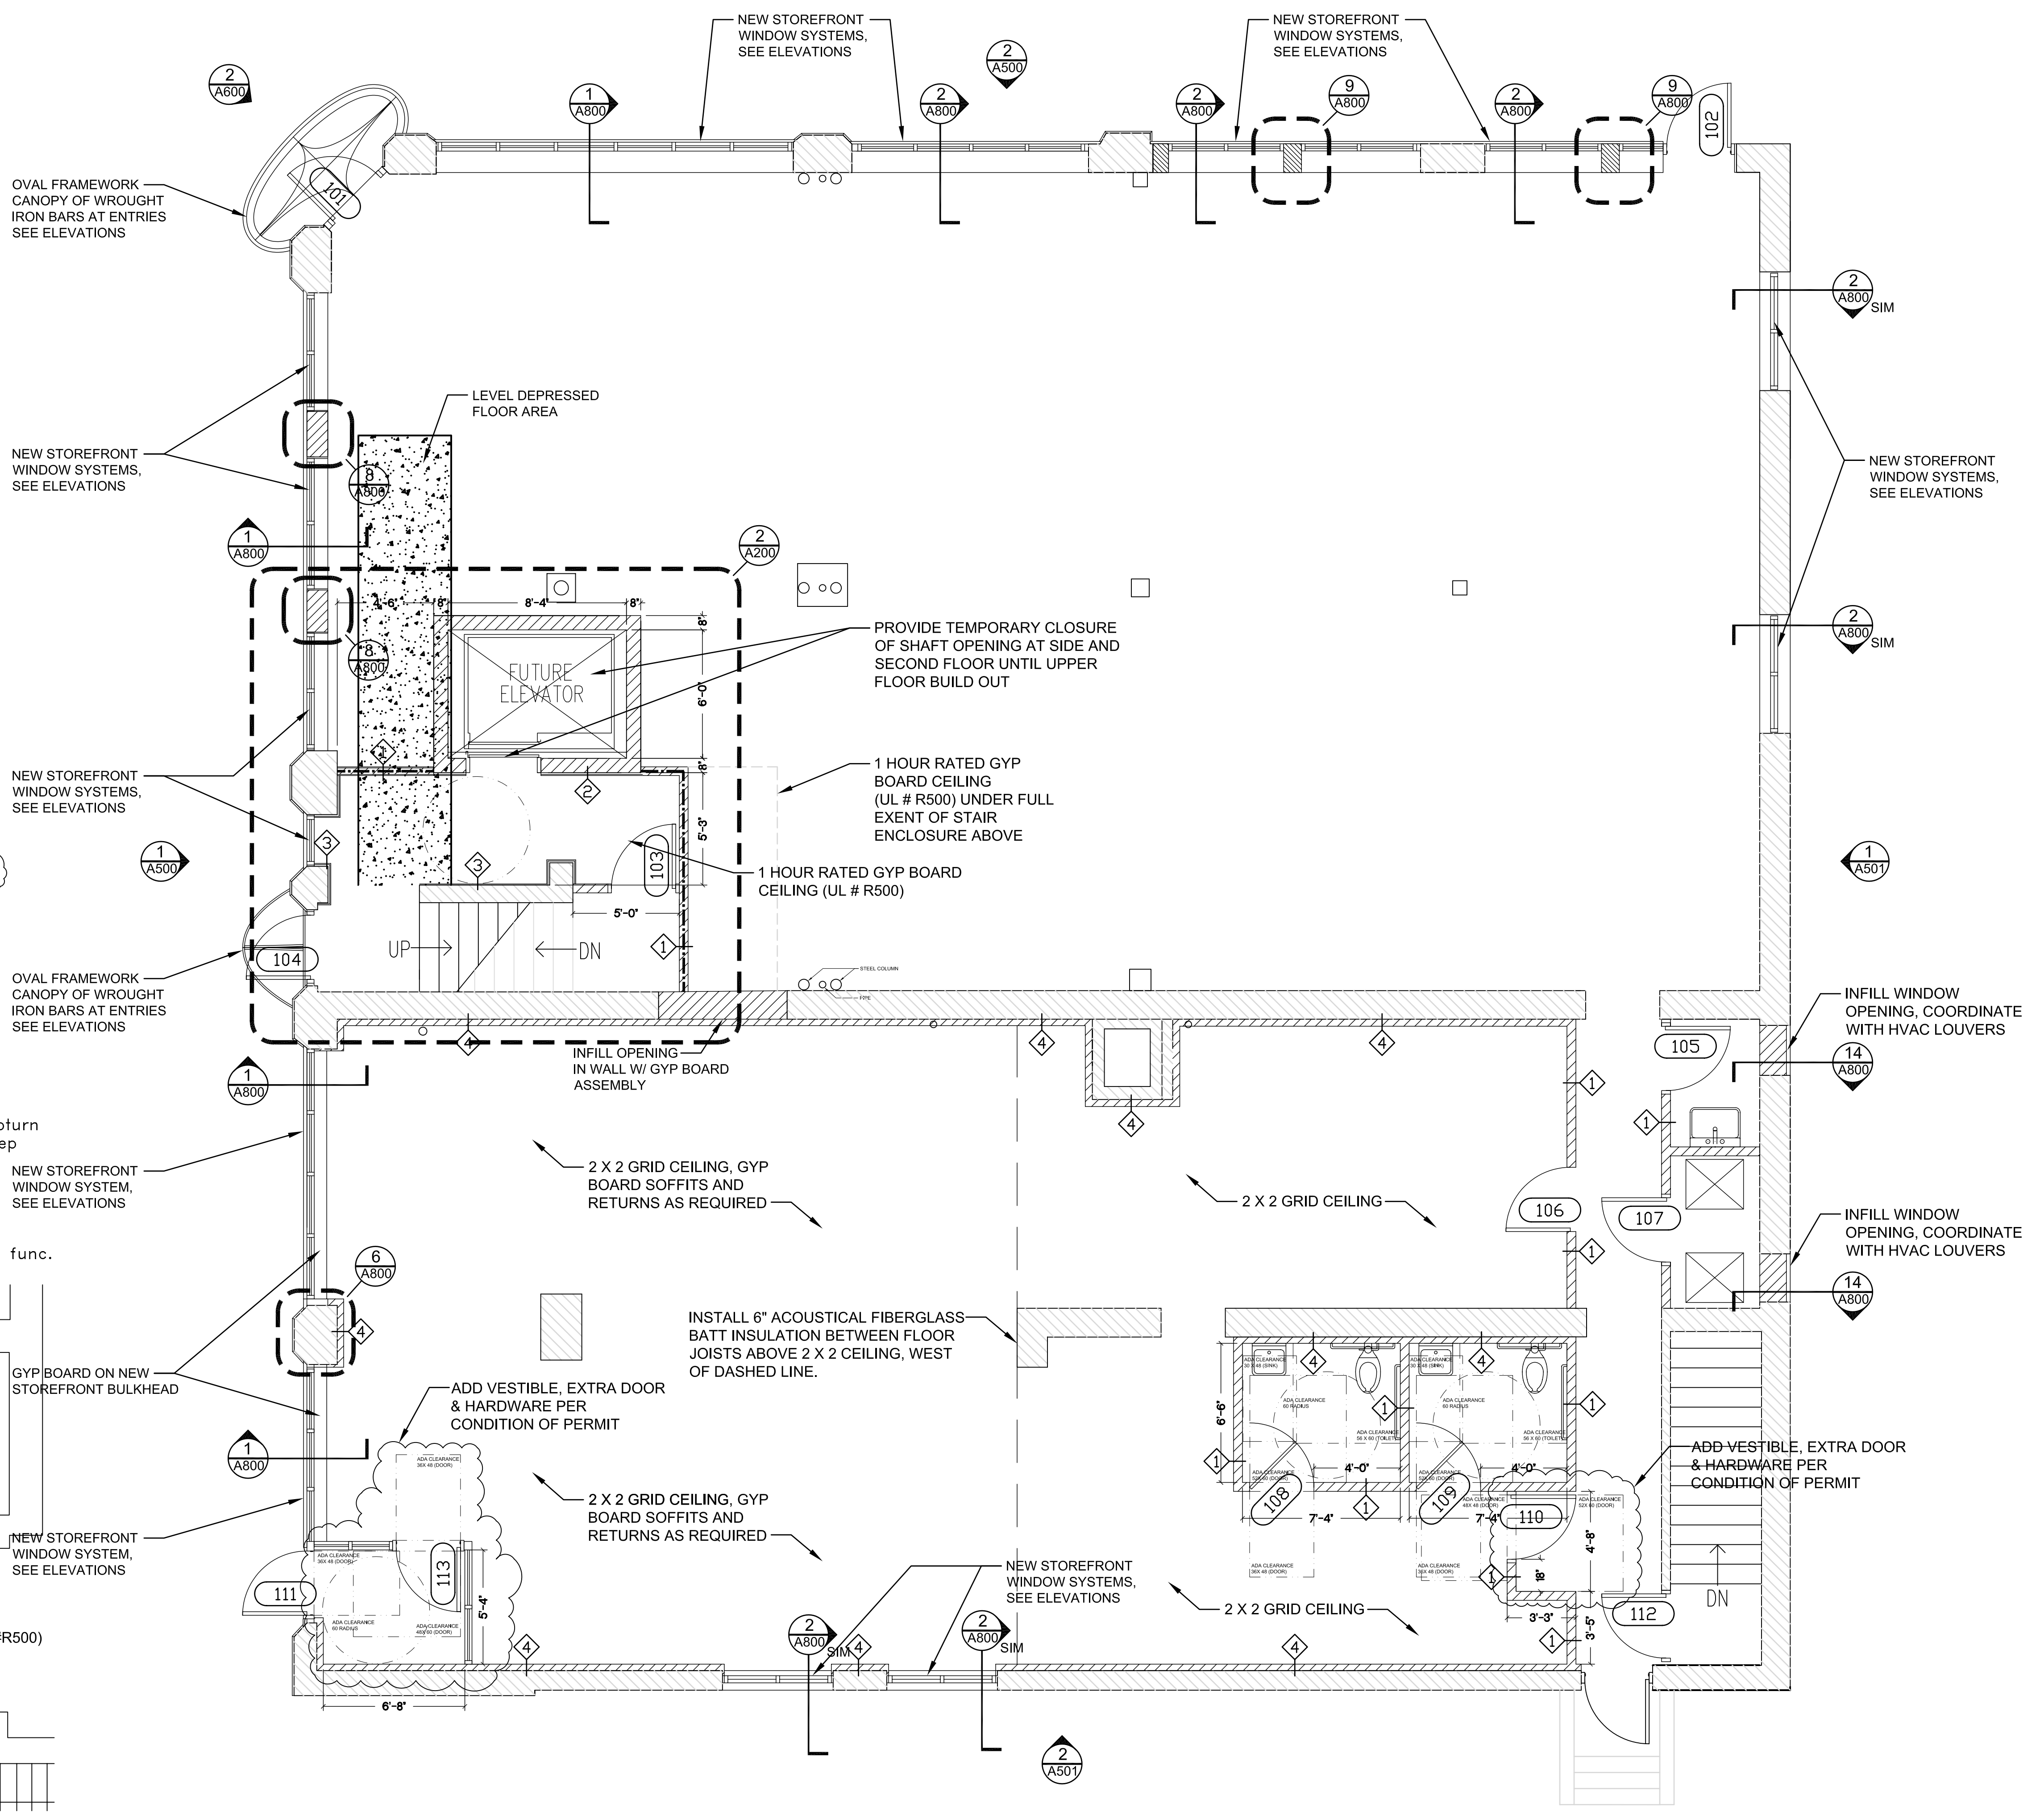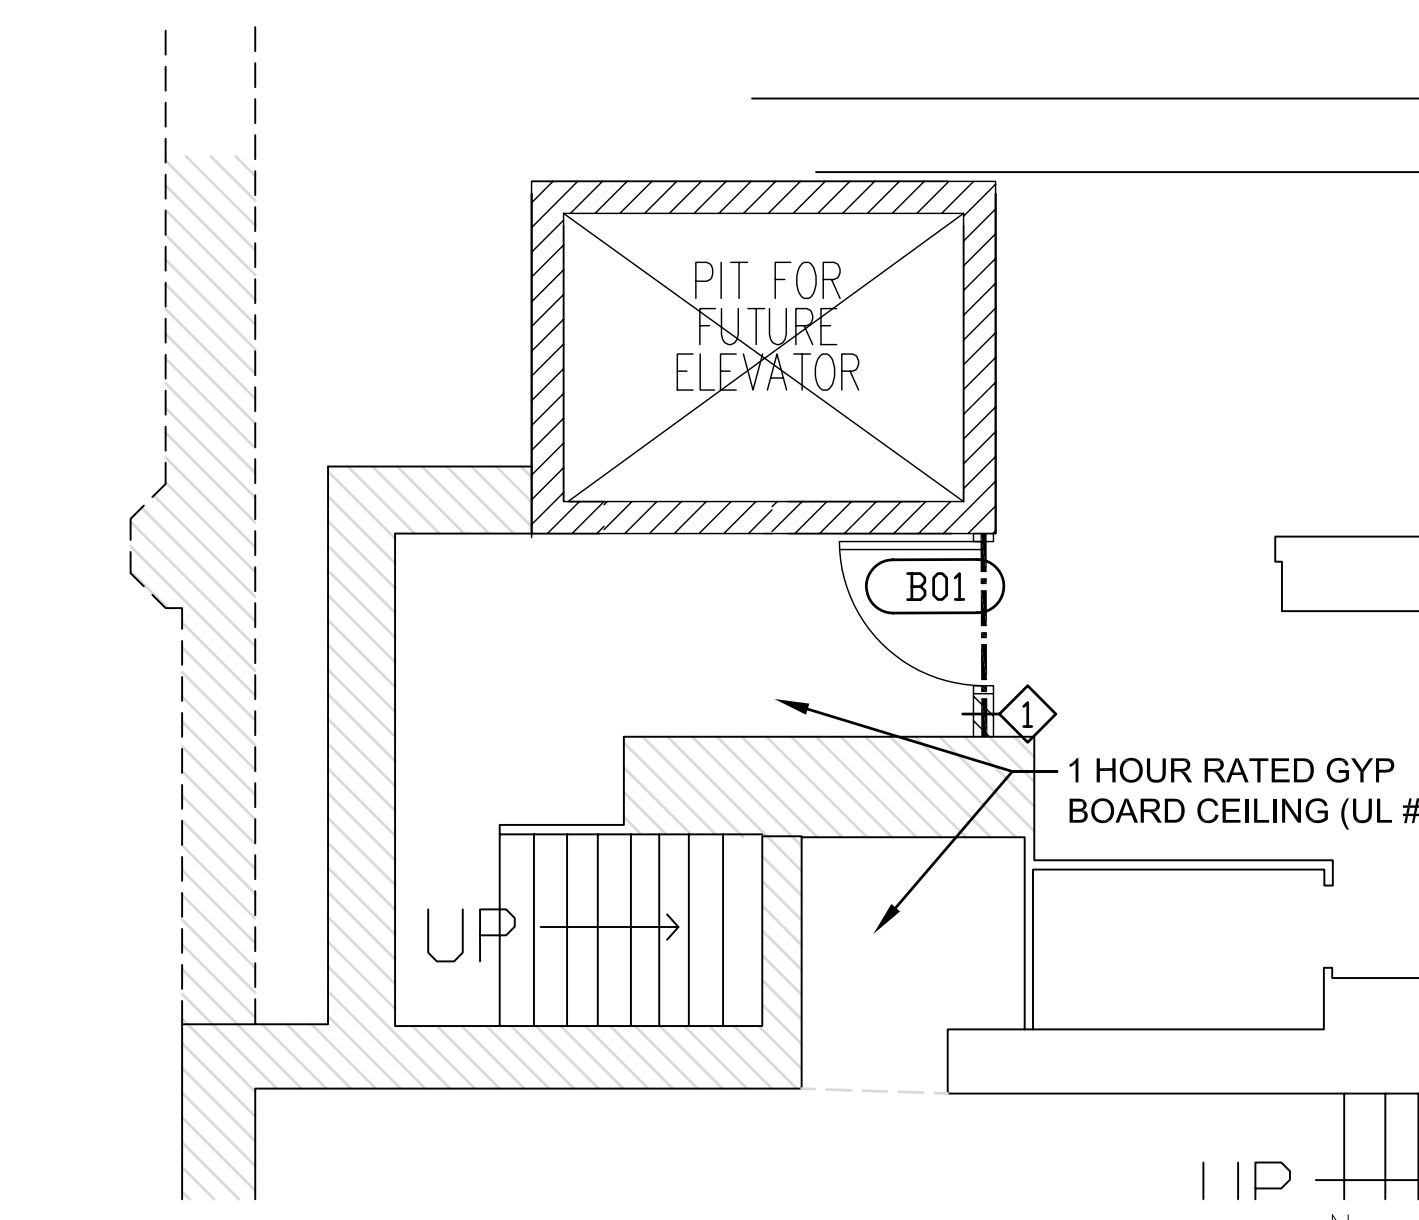

2 ENLARGED PART, BASEMENT PLAN SCALE: 1/4"=1'-0" 1 HOUR FIRE SEPERATION

1 FIRST FLOOR NEW PLAN SCALE: 1/4"=1'-0" 1 HOUR FIRE SEPERATION

A200