



CAPELL DESIGN ASSOCIATES

2954 N. Frederick Ave.
Milwaukee, WI 53211-3301
(414) 707-7040 (c)
(414) 962-4638 (f & p)

Days Inn Hotel of the Arts Remodel
1840 North 6th Street
Milwaukee, WI
Jackson Center, LLC


DATE: March 6, 2017
REVISIONS:

SHEET TITLE:
Floor Plans and Elevations


SHEET NO.:

A-1


OF: TO:

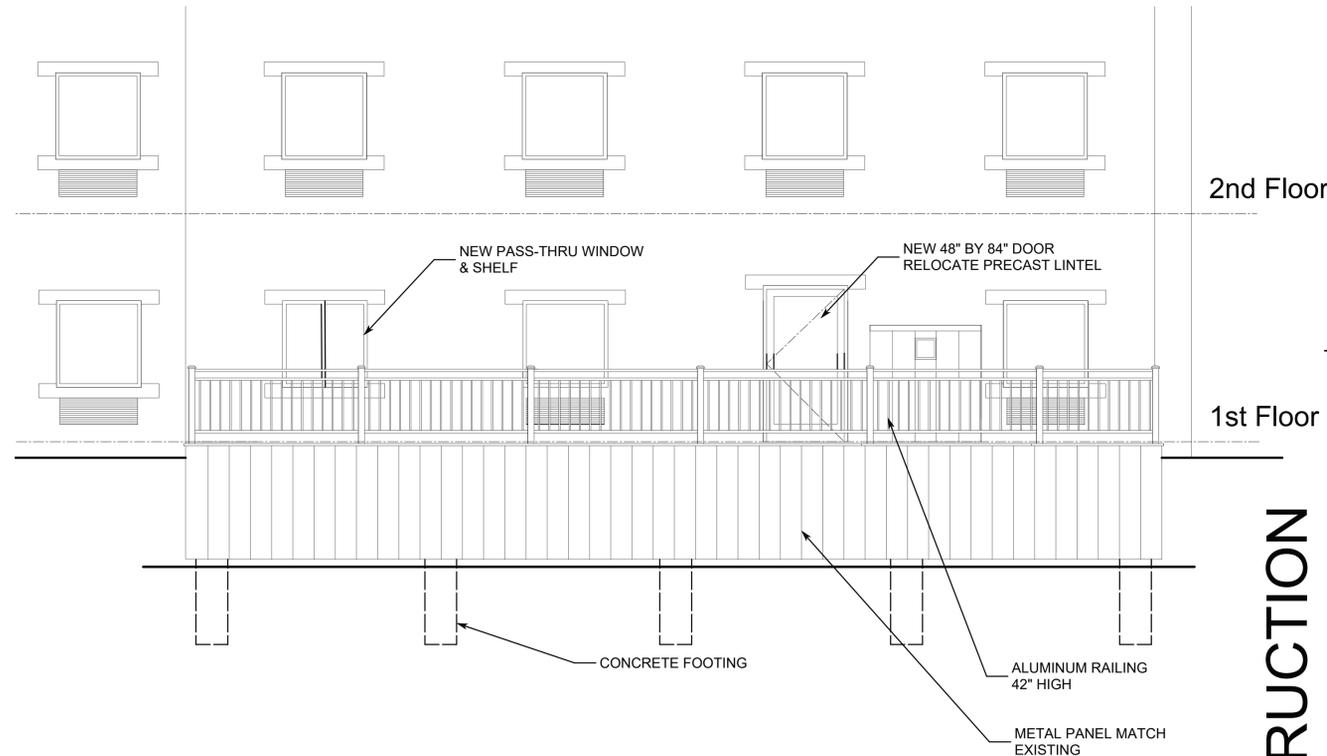

2 Partial West Elevation
1/4" = 1'-0"

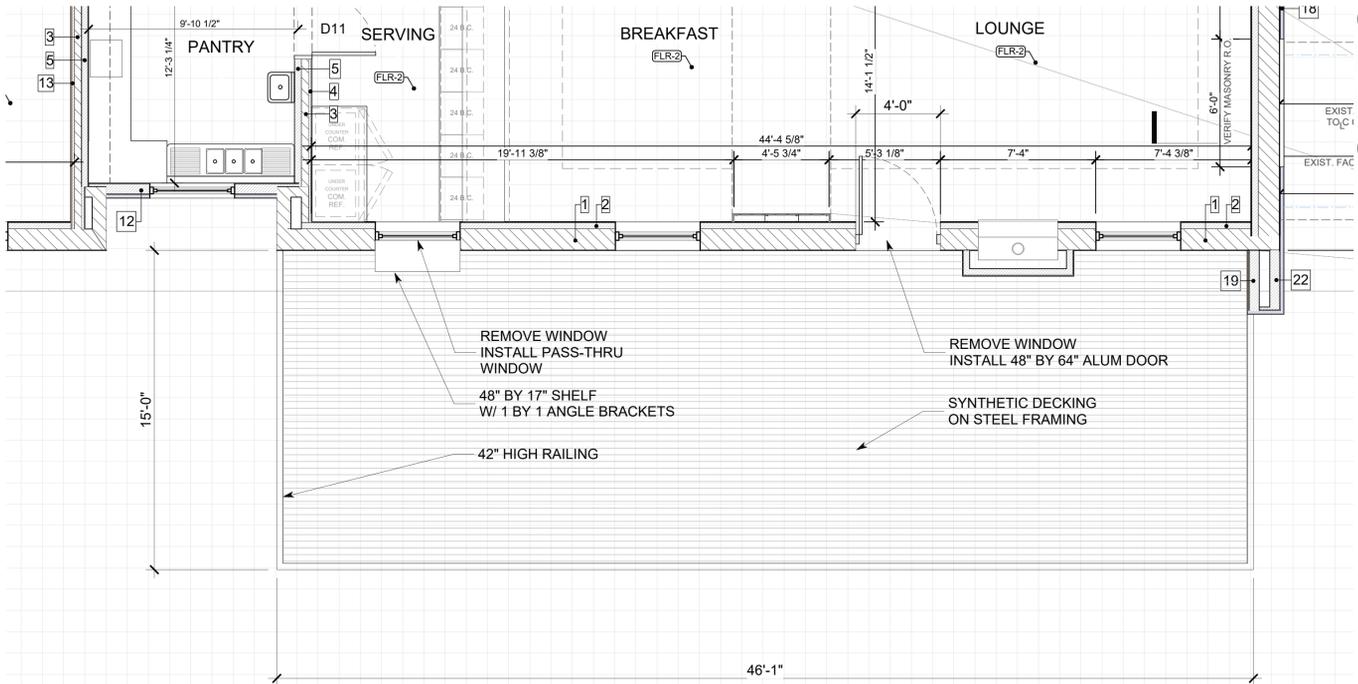



1 Deck Plan
1/4" = 1'-0"

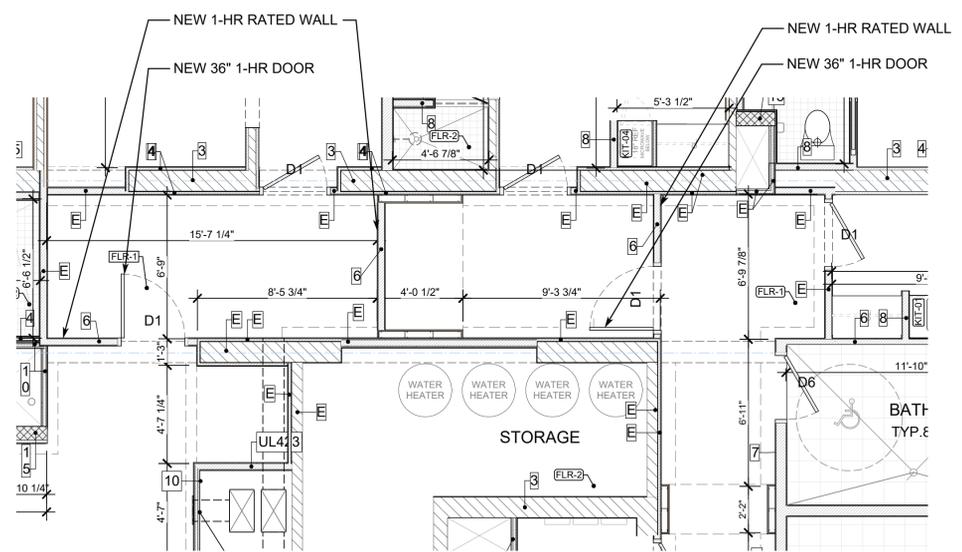


3 Partial Second Floor Plan
1/4" = 1'-0"

NOT FOR CONSTRUCTION

 


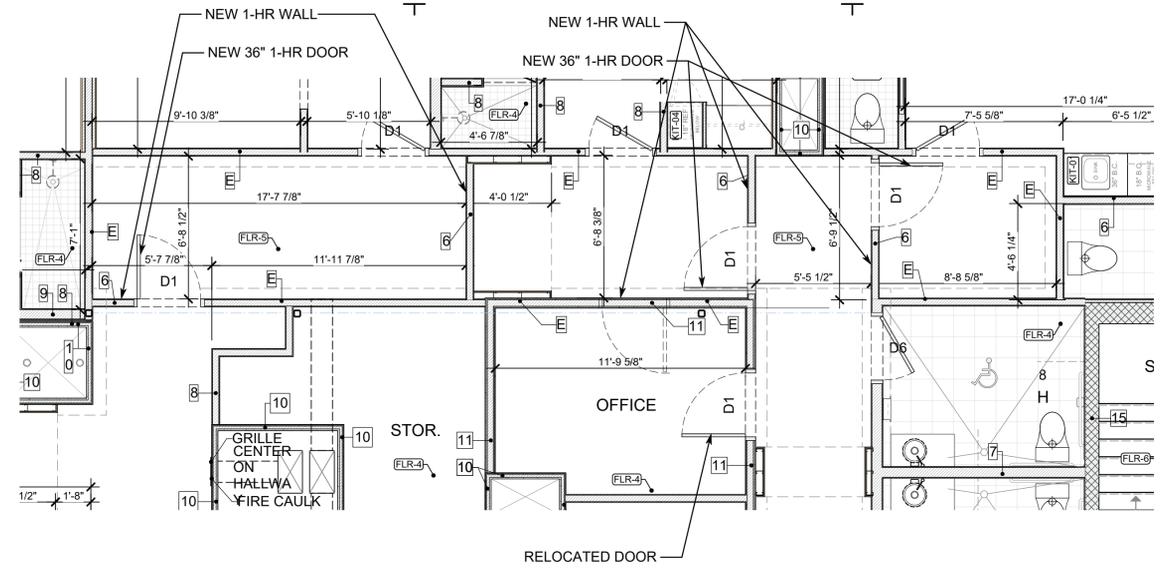

2 Partial Fourth Floor Plan
1/4" = 1'-0"

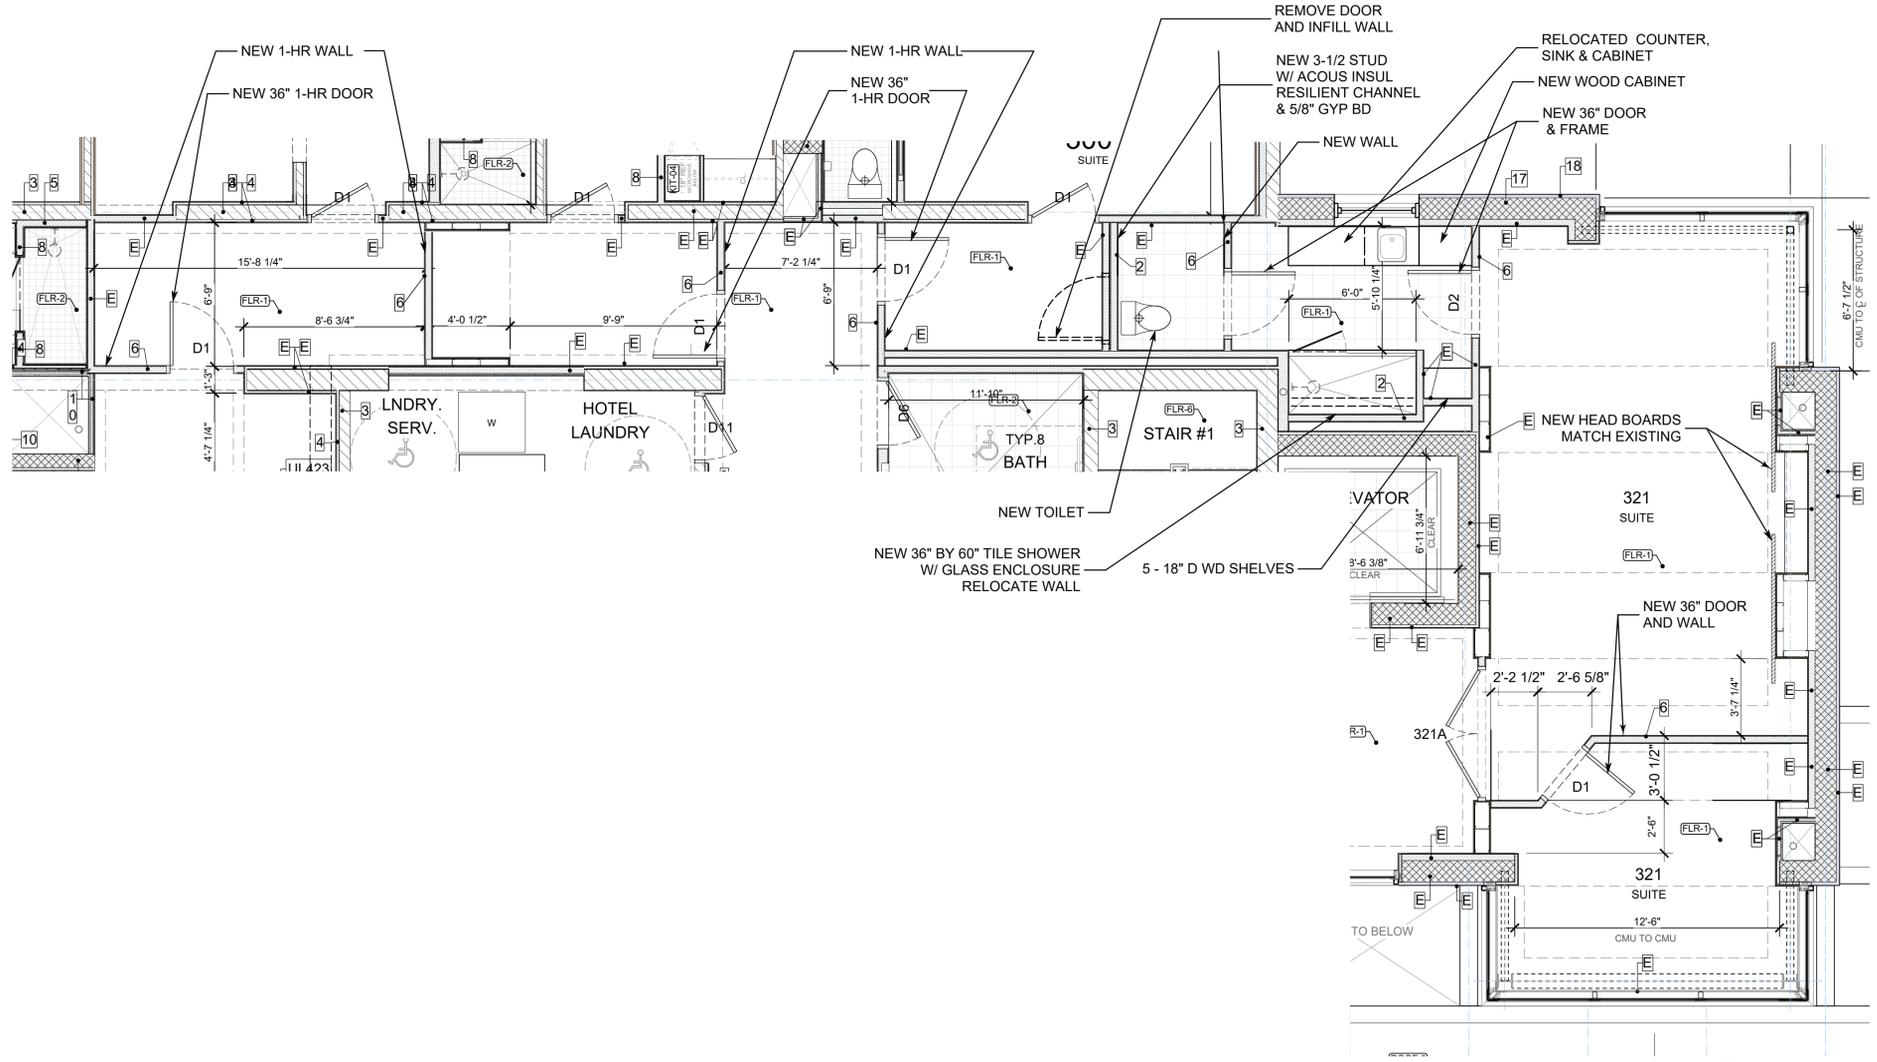

1 Partial Third Floor Plan
1/4" = 1'-0"

 

NOT FOR CONSTRUCTION




2954 N. Frederick Ave.
Milwaukee, WI 53211-3301
(414) 707-7040 (c)
(414) 962-4638 (f & p)

Days Inn Hotel of the Arts Remodel
1840 North 6th Street
Milwaukee, WI
Jackson Center, LLC


DATE: Feb 24, 2017
REVISIONS:

SHEET TITLE:
3rd & 4th
Floor Plans

SHEET NO.:
A-2
OF: ___ TO: ___

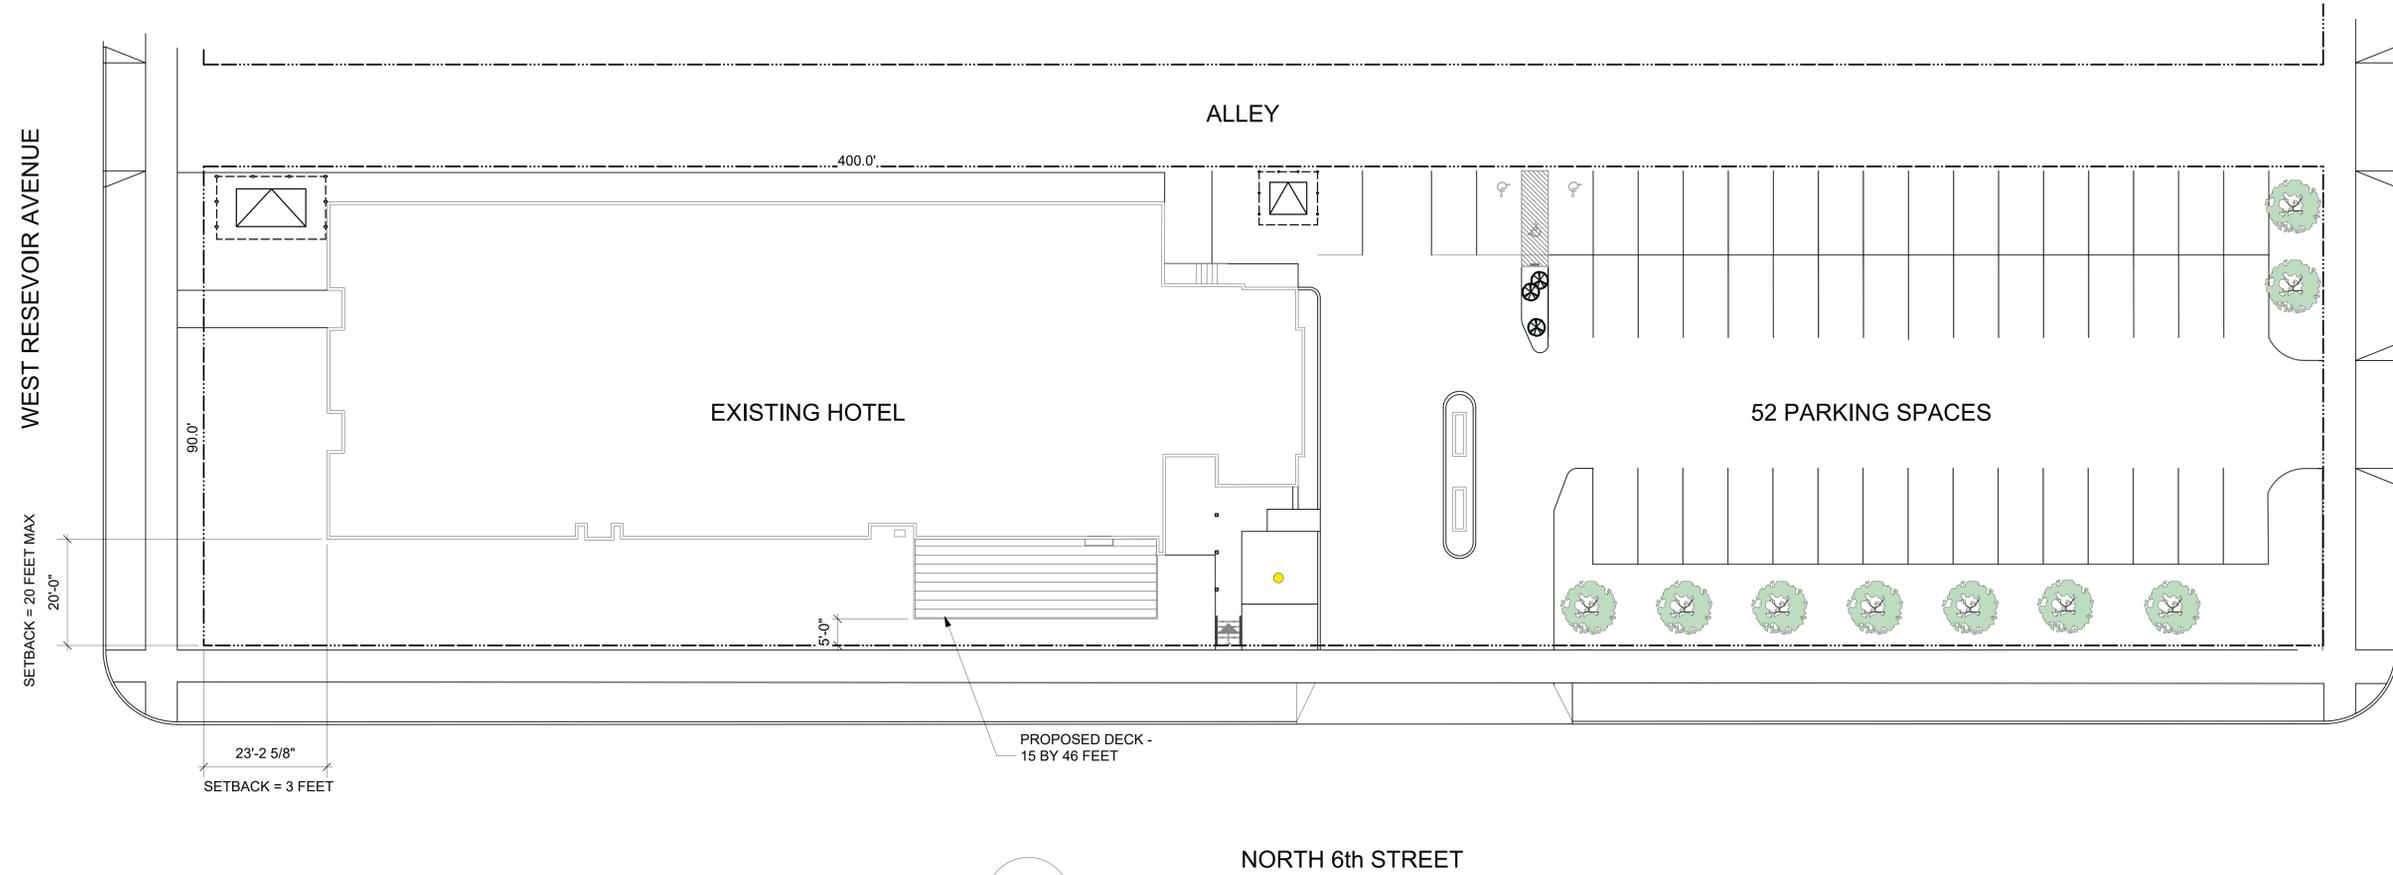

1 **SITE PLAN**
1/16 Inch = 1.00 Feet

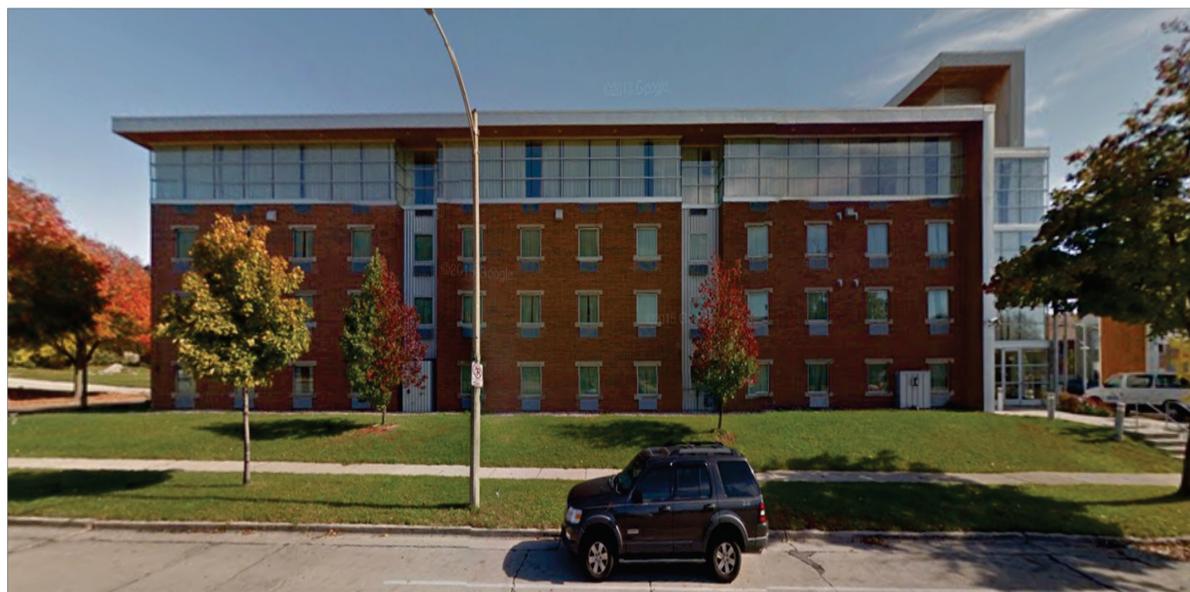

2 **6th Street View**



**CAPELL DESIGN
ASSOCIATES**
2954 N. Frederick Ave.
Milwaukee, WI 53211-3301
(414) 707-7040 (c)
(414) 962-4638 (f & p)

DAYS INN - HOTEL OF THE ARTS RENOVATIONS
1840 North 6th Street
Milwaukee, Wisconsin

DATE: March 6, 2017
REVISIONS:

SHEET TITLE:
Site Plan

SHEET NO.:
C-1
OF: ____ TO: ____