




1 GARAGE FLOOR PLAN ← N
SCALE: 1/4" = 1'-0"

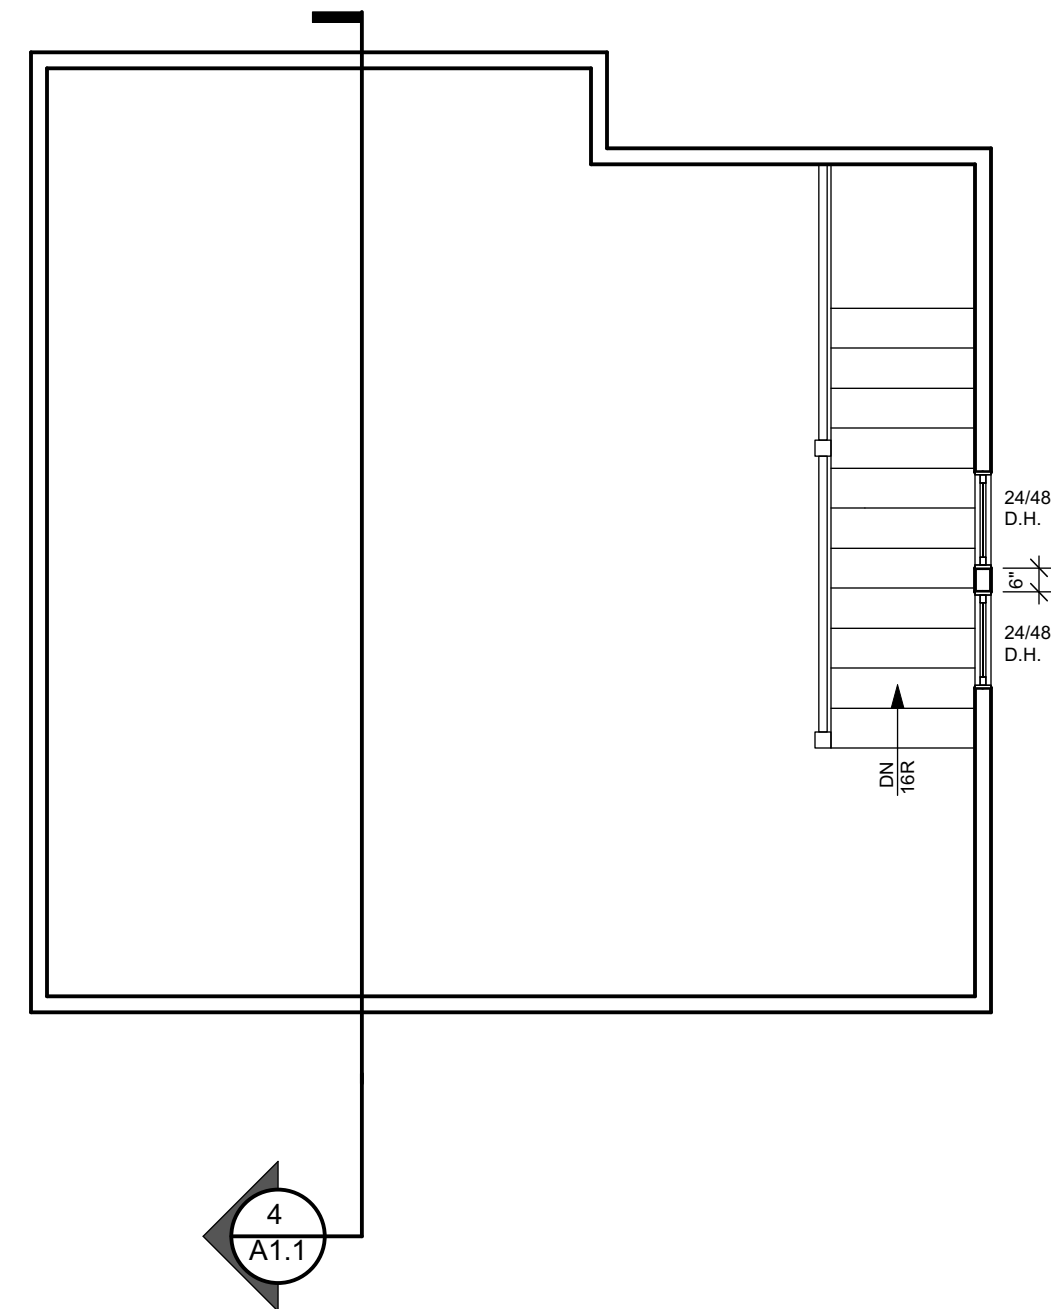

2 GARAGE LOFT PLAN ← N
SCALE: 1/4" = 1'-0"

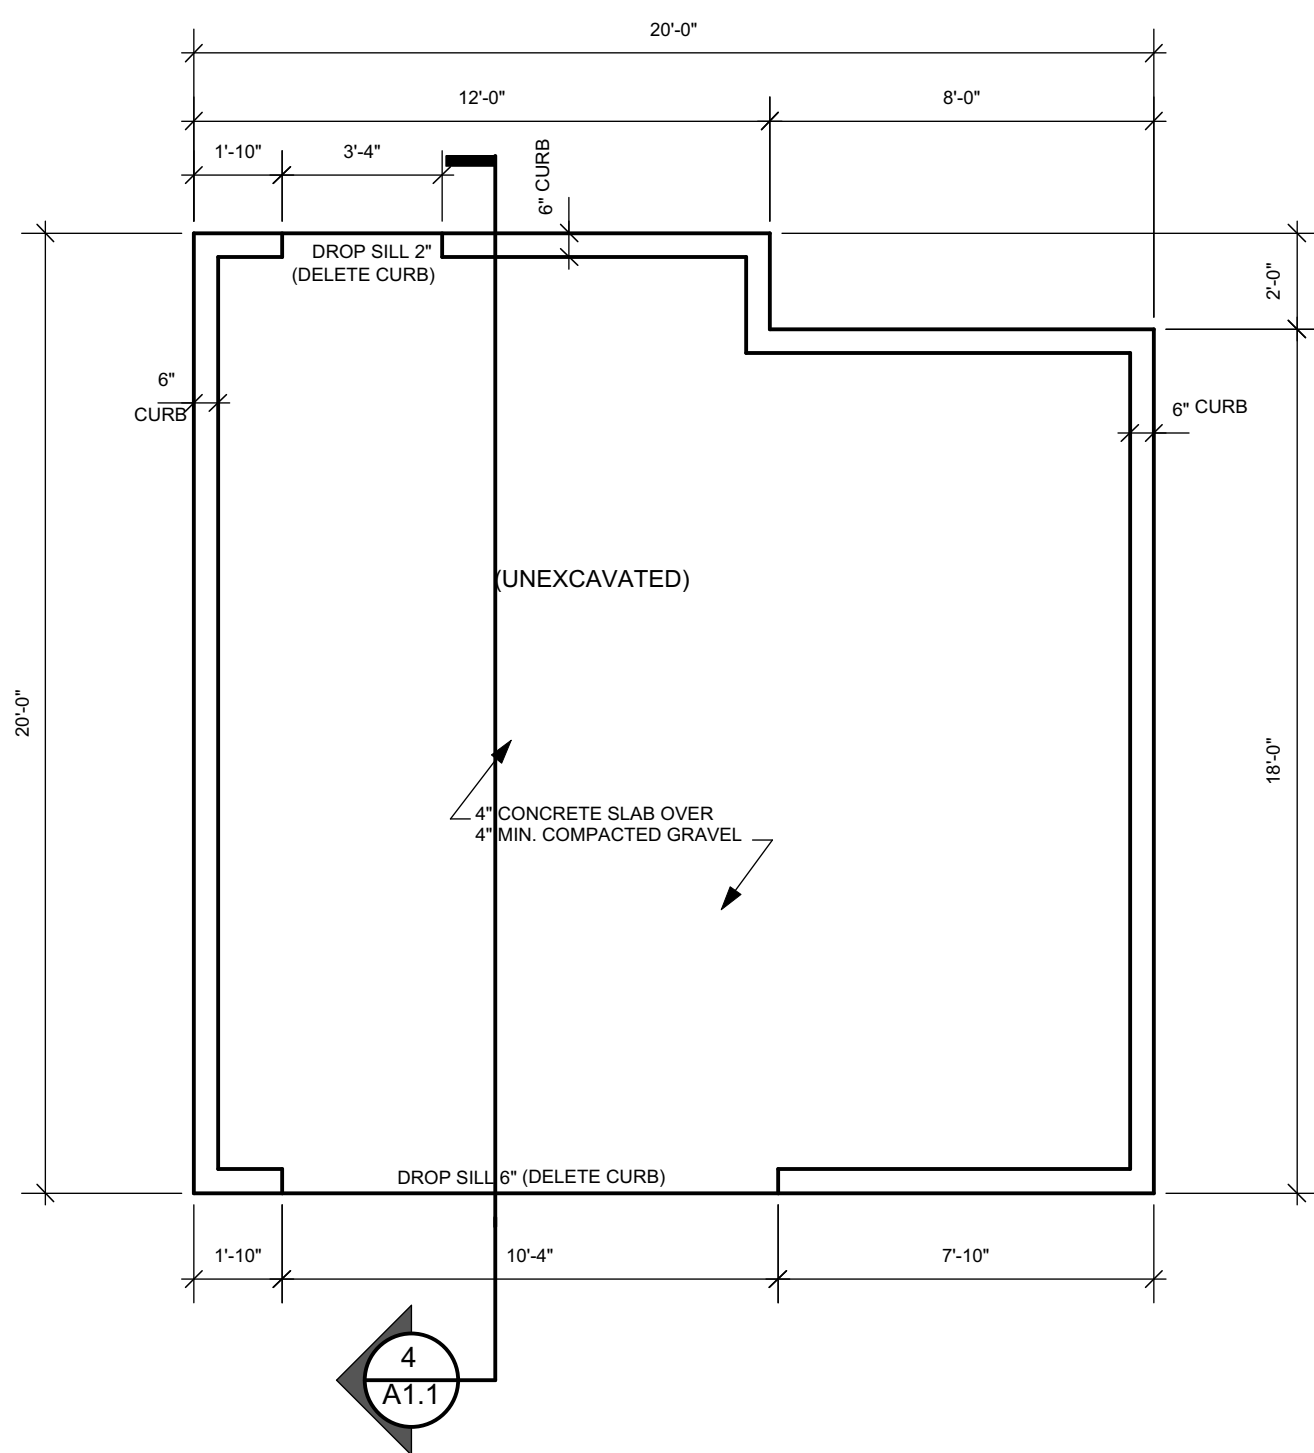

3 FOUNDATION PLAN ← N
SCALE: 1/4" = 1'-0"

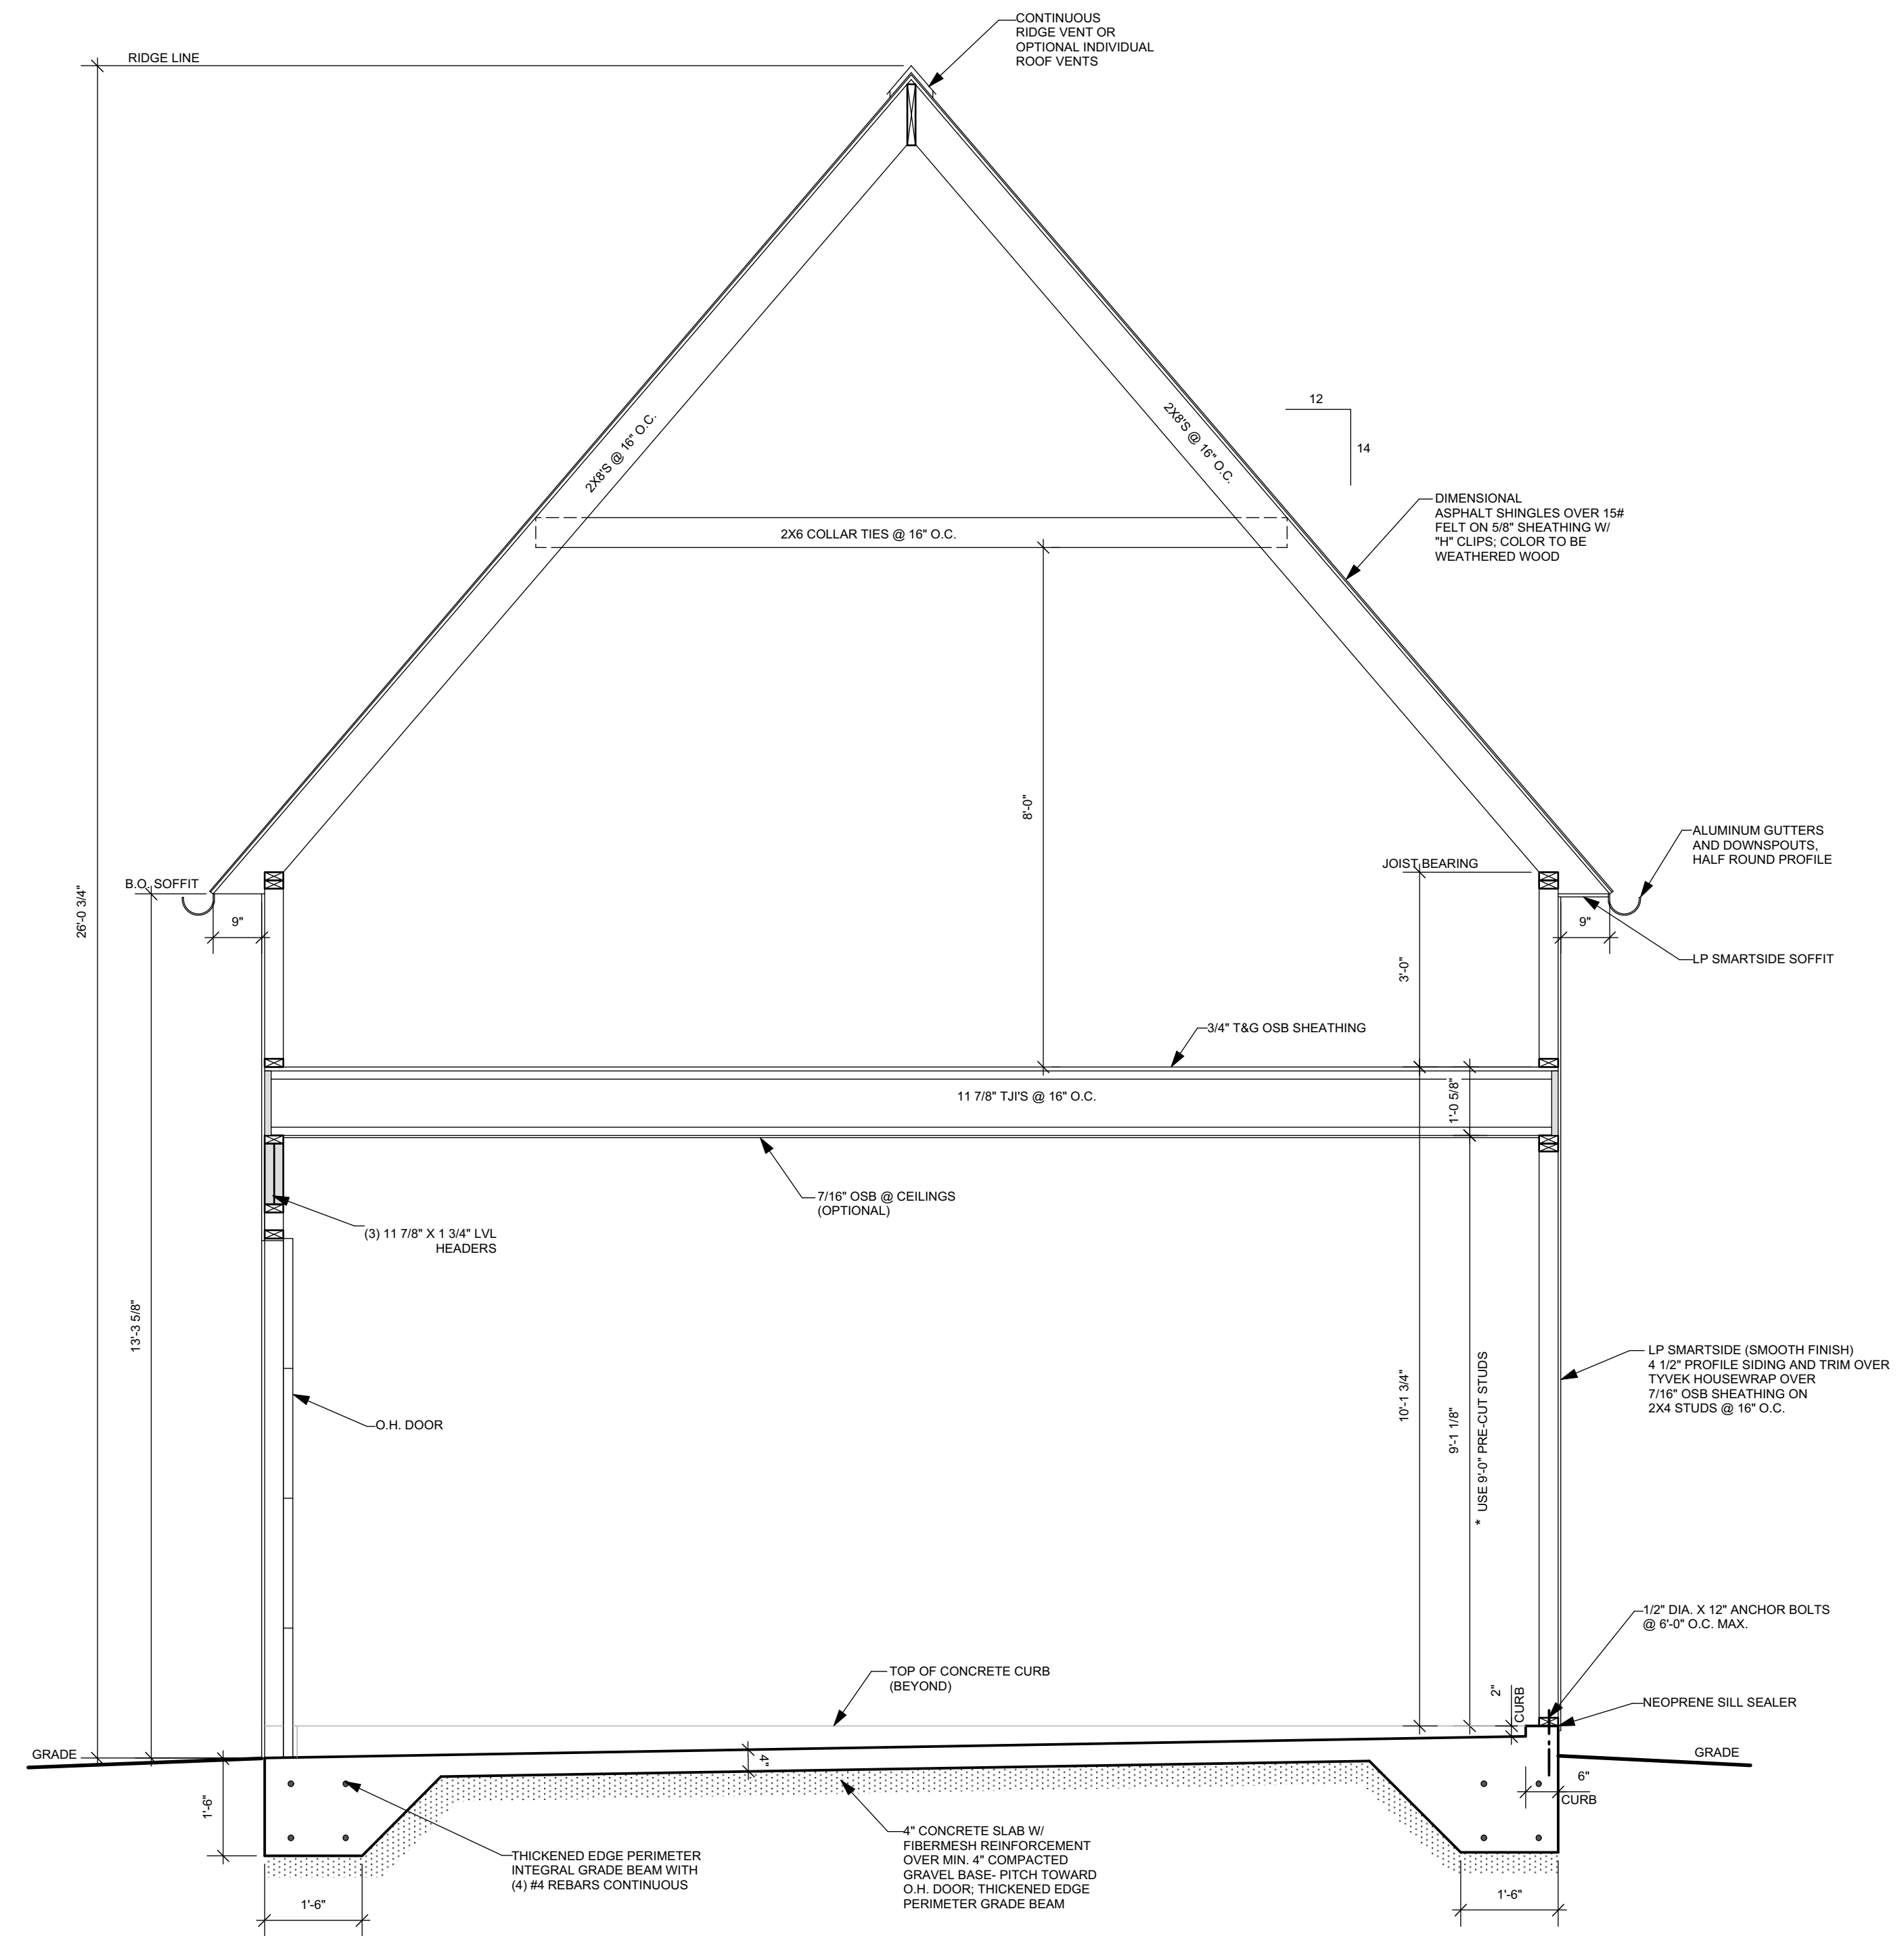

4 BUILDING SECTION
SCALE: 1/2" = 1'-0"

HPC REVIEW SET 8/30/18

Project **NEW DETACHED GARAGE**

Sheet Title
PLANS AND BUILDING SECTION

Revisions
--/--/----

Date: 8/30/2018

Job NO.: 18-154

Sheet No.

A1.1

114 W. LLOYD STREET
MILWAUKEE, WI 53212

Koz-i-itecture™
It's not simply Architecture, it's Kozitecture

David J. Koscielniak AIA ALA
12310 West Watford Avenue
Greenfield, Wisconsin 53228

Cell: (414) 303-6469
koz@kozitecture.com
www.kozitecture.com

OWNERSHIP OF DOCUMENTS
This document, and the ideas and design incorporated herein as an instrument of professional service, is the sole property of Koz-i-itecture and is not to be used in whole or in part for any other project or purpose without the expressed written authorization of Koz-i-itecture.