


1 EXISTING / DEMO FIRST FLOOR PLAN

SCALE: 1/8" = 1'-0"

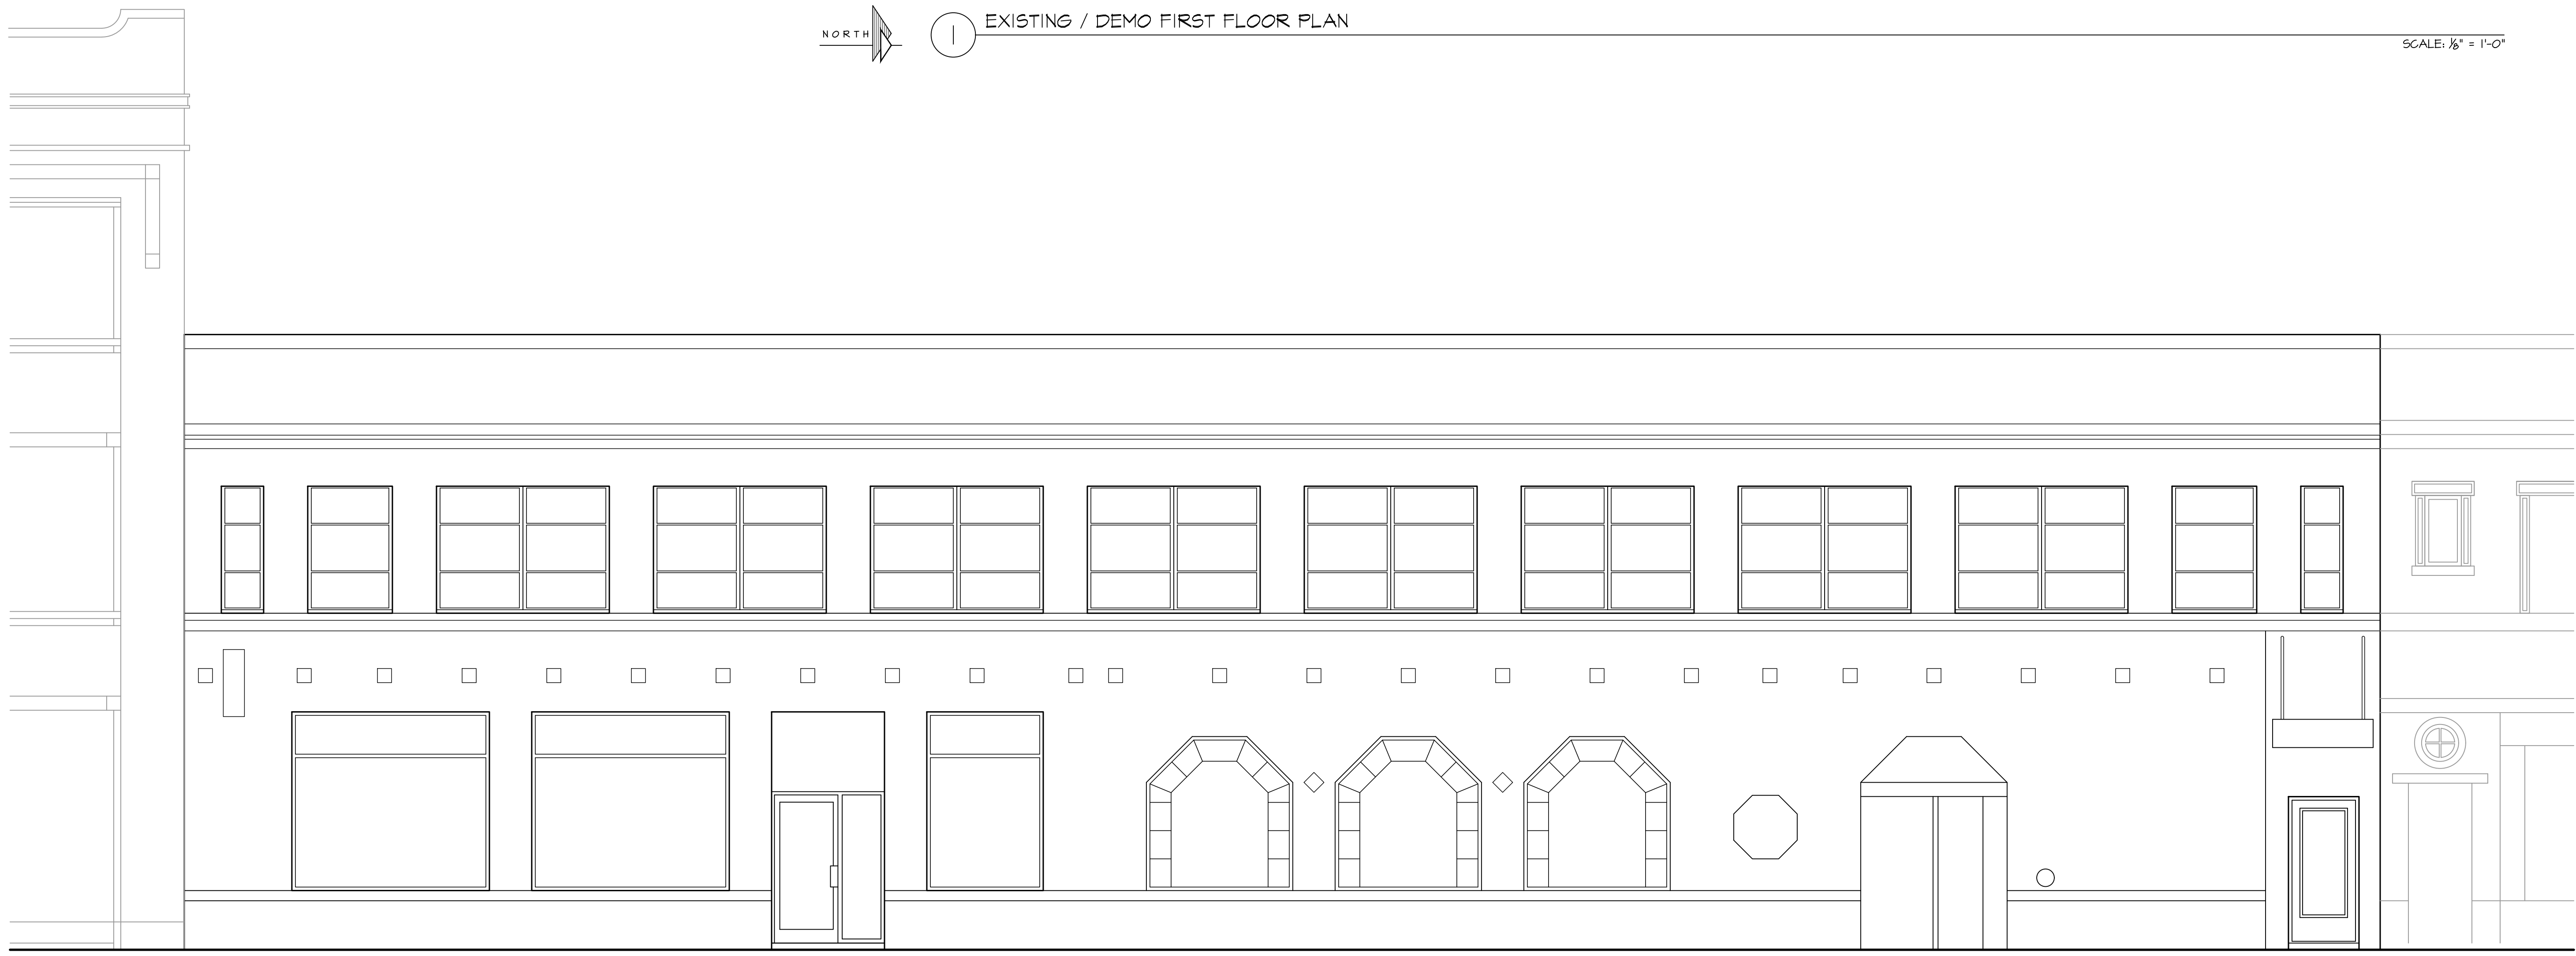

1 EXISTING DOWNER ELEVATION

SCALE: 1/4" = 1'-0"

REVISIONS:

-	11-9-2021
-	
-	
-	
-	

XX DRAWING - NOT FOR CONSTRUCTION


DOWNER AVE. FACADE REMODEL

2577 N. DOWNER AVE.
MILWAUKEE, WI
SHEET TITLE:
EXISTING

EX.1

DATE: X
PROJECT NUMBER: 21-451

COPYRIGHT: PATERA LLC...IT IS UNLAWFUL FOR ANYONE TO USE OR REPRODUCE BY ANY MEANS ALL OR ANY PORTION OF THESE CONSTRUCTION DOCUMENTS WITHOUT THE EXPRESSED WRITTEN PERMISSION OF PATERA LLC.

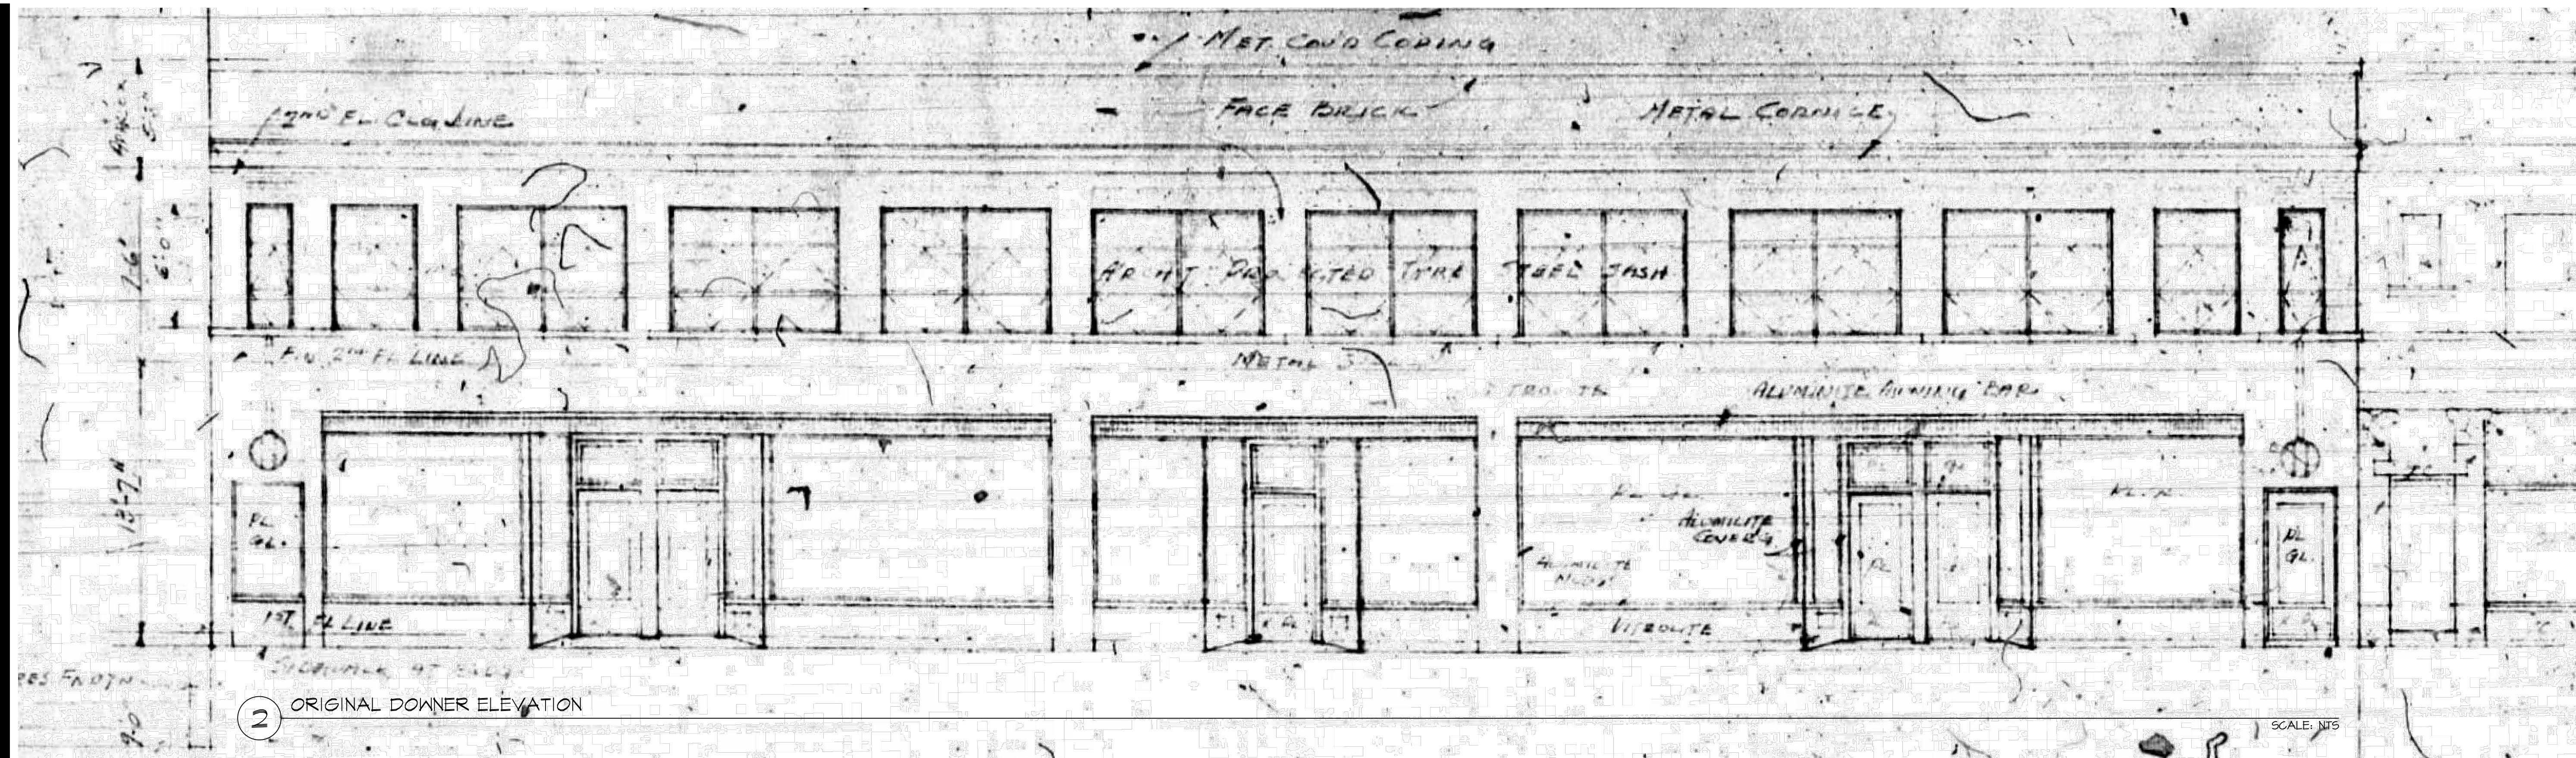


2 ORIGINAL DOWNER ELEVATION

SCALE: NTS

ELEVATION CODED NOTES:

- 1 NEW ALUMINUM STOREFRONT
- 2 NEW MARBLE VENEER OR VITROLITE GLASS
- 3 NEW ALUMINUM COLUMN COVER
- 4 ALUMINUM WINDOW HEAD TRIM
- 5 EXISTING FIRE DEPARTMENT CONNECTION
- 6 EXISTING BRICK VENEER
- 7 EXISTING GRANITE VENEER
- 8 EXISTING CANOPY

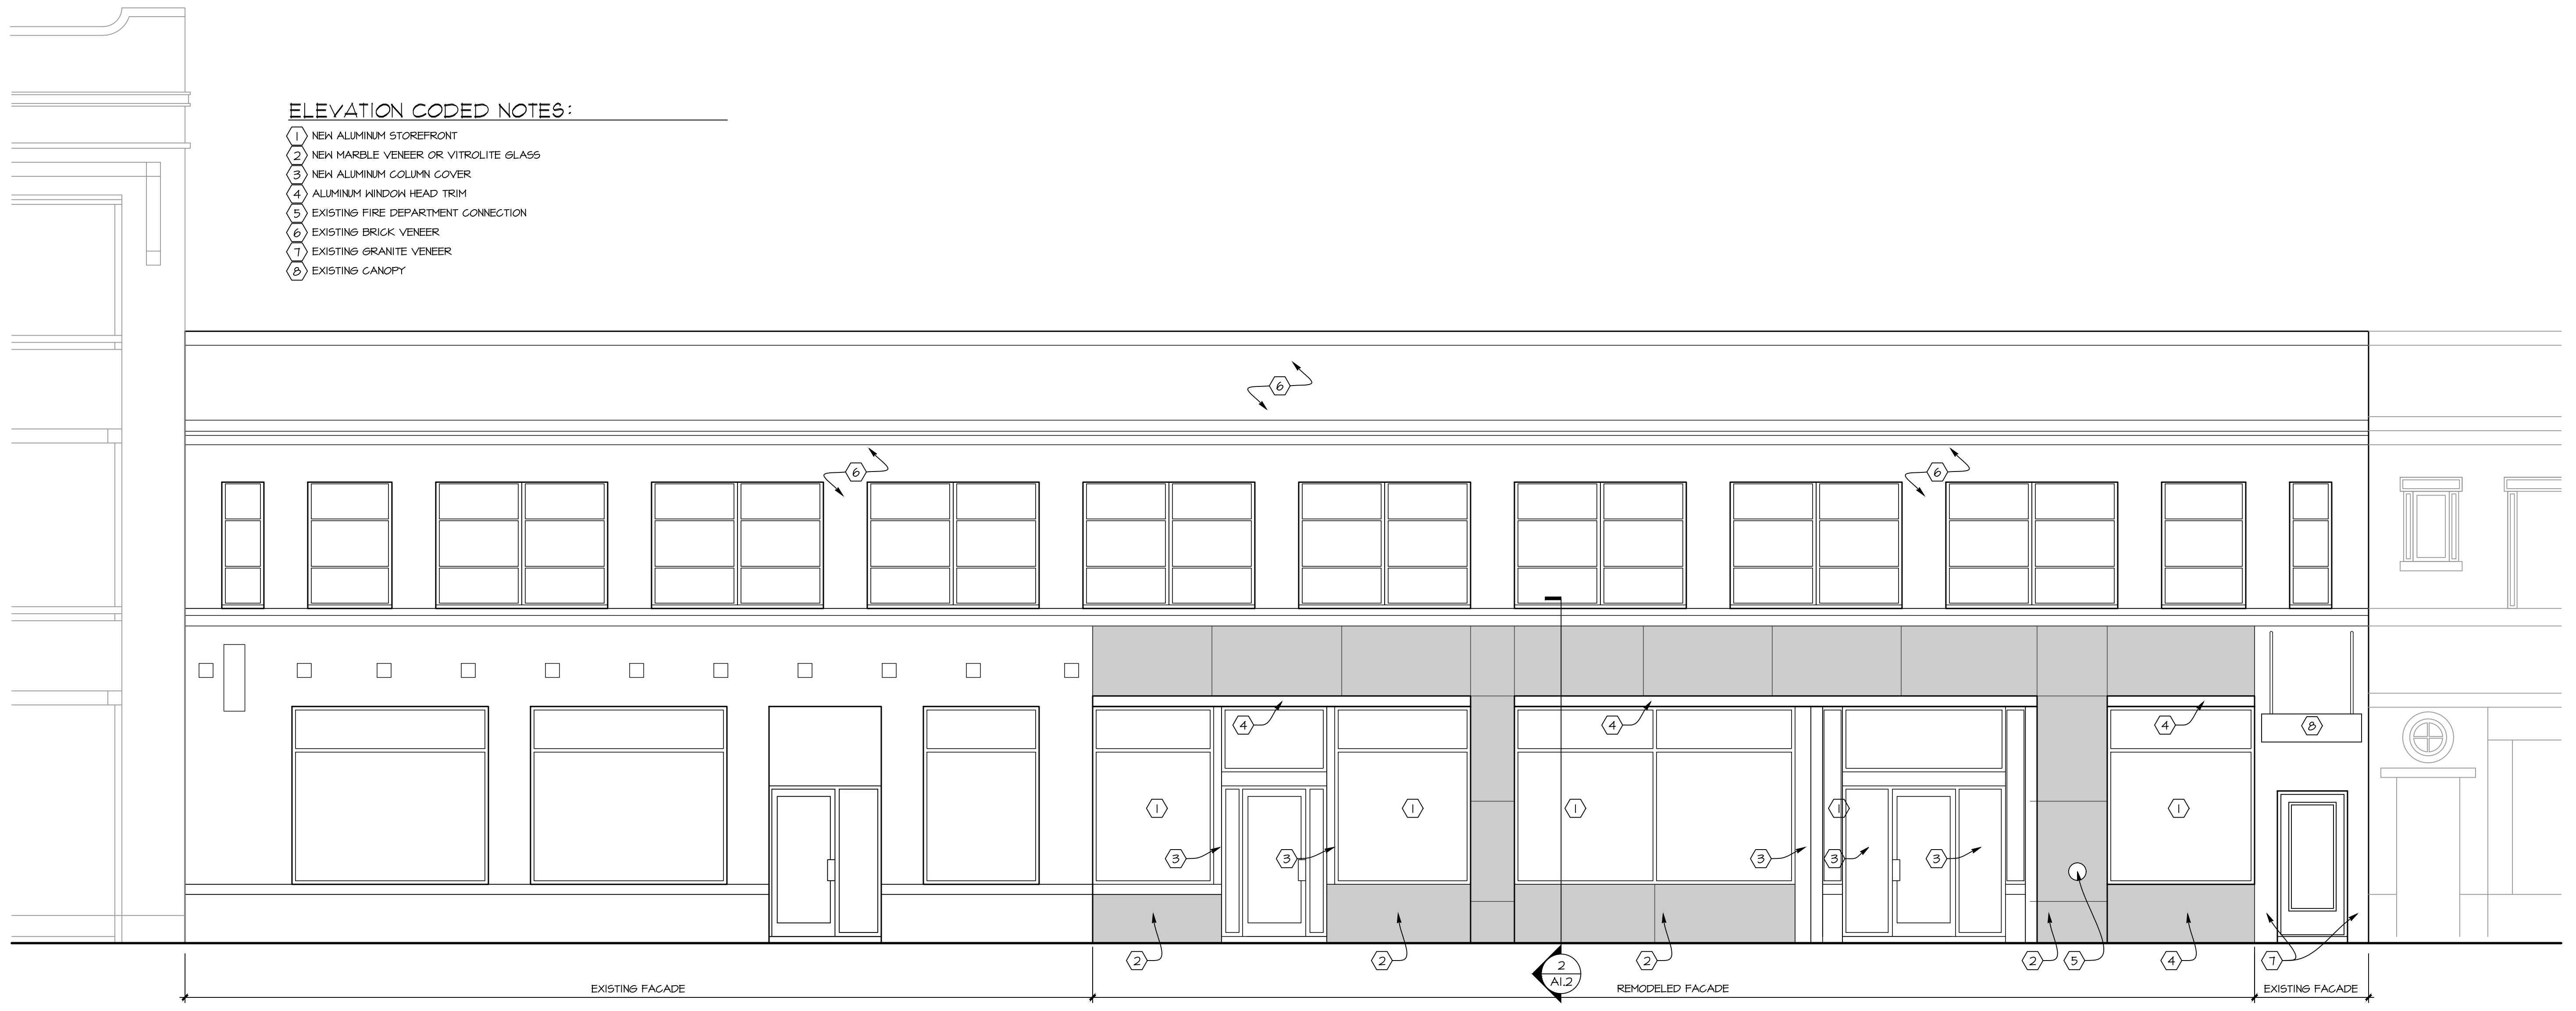


1 PROPOSED DOWNER ELEVATION


SCALE: 1/4" = 1'-0"

REVISIONS:

11-9-2021	

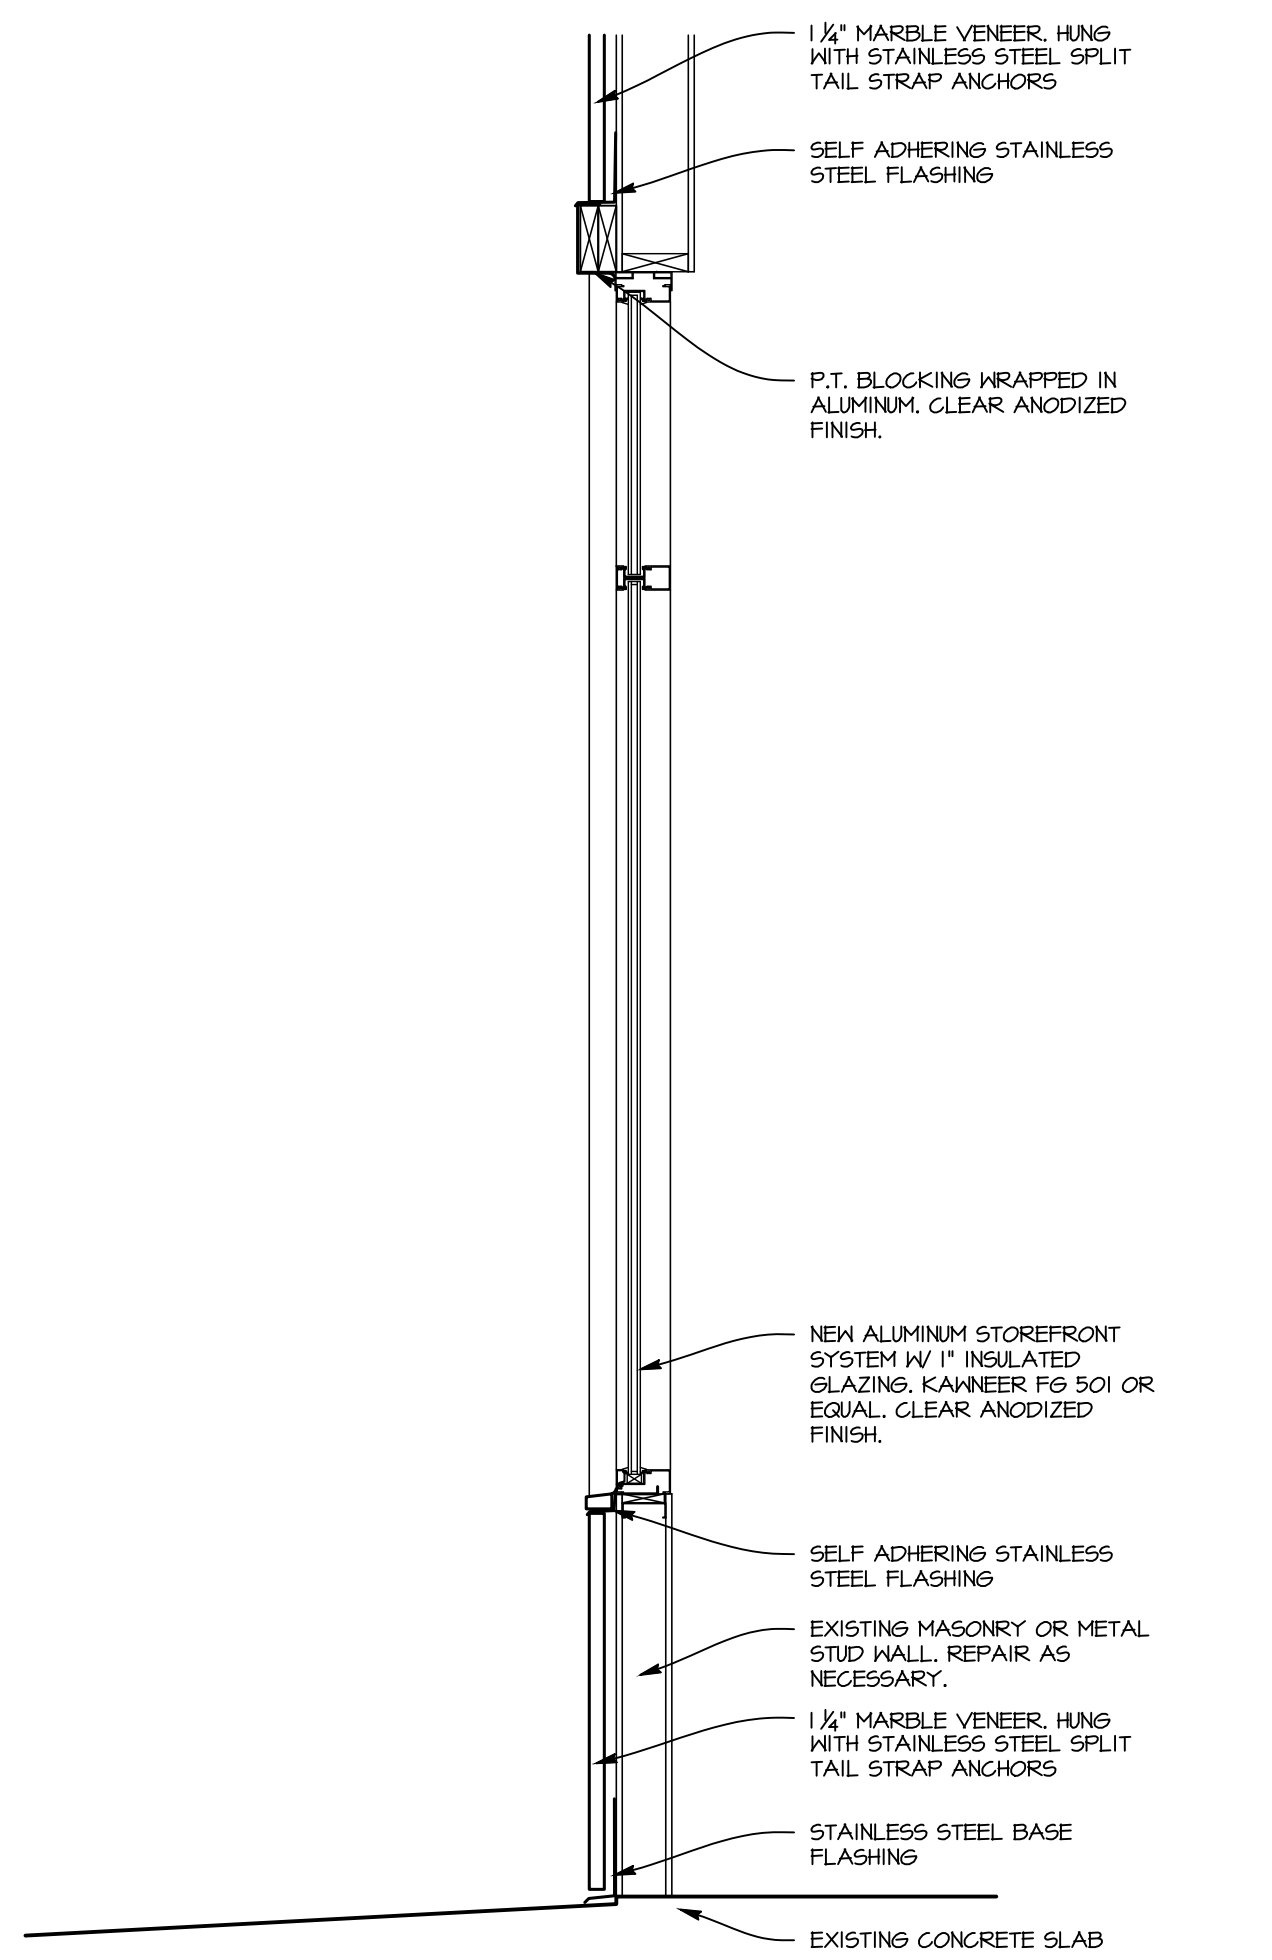

2 STOREFRONT SECTION
SCALE: 3/4" = 1'-0"

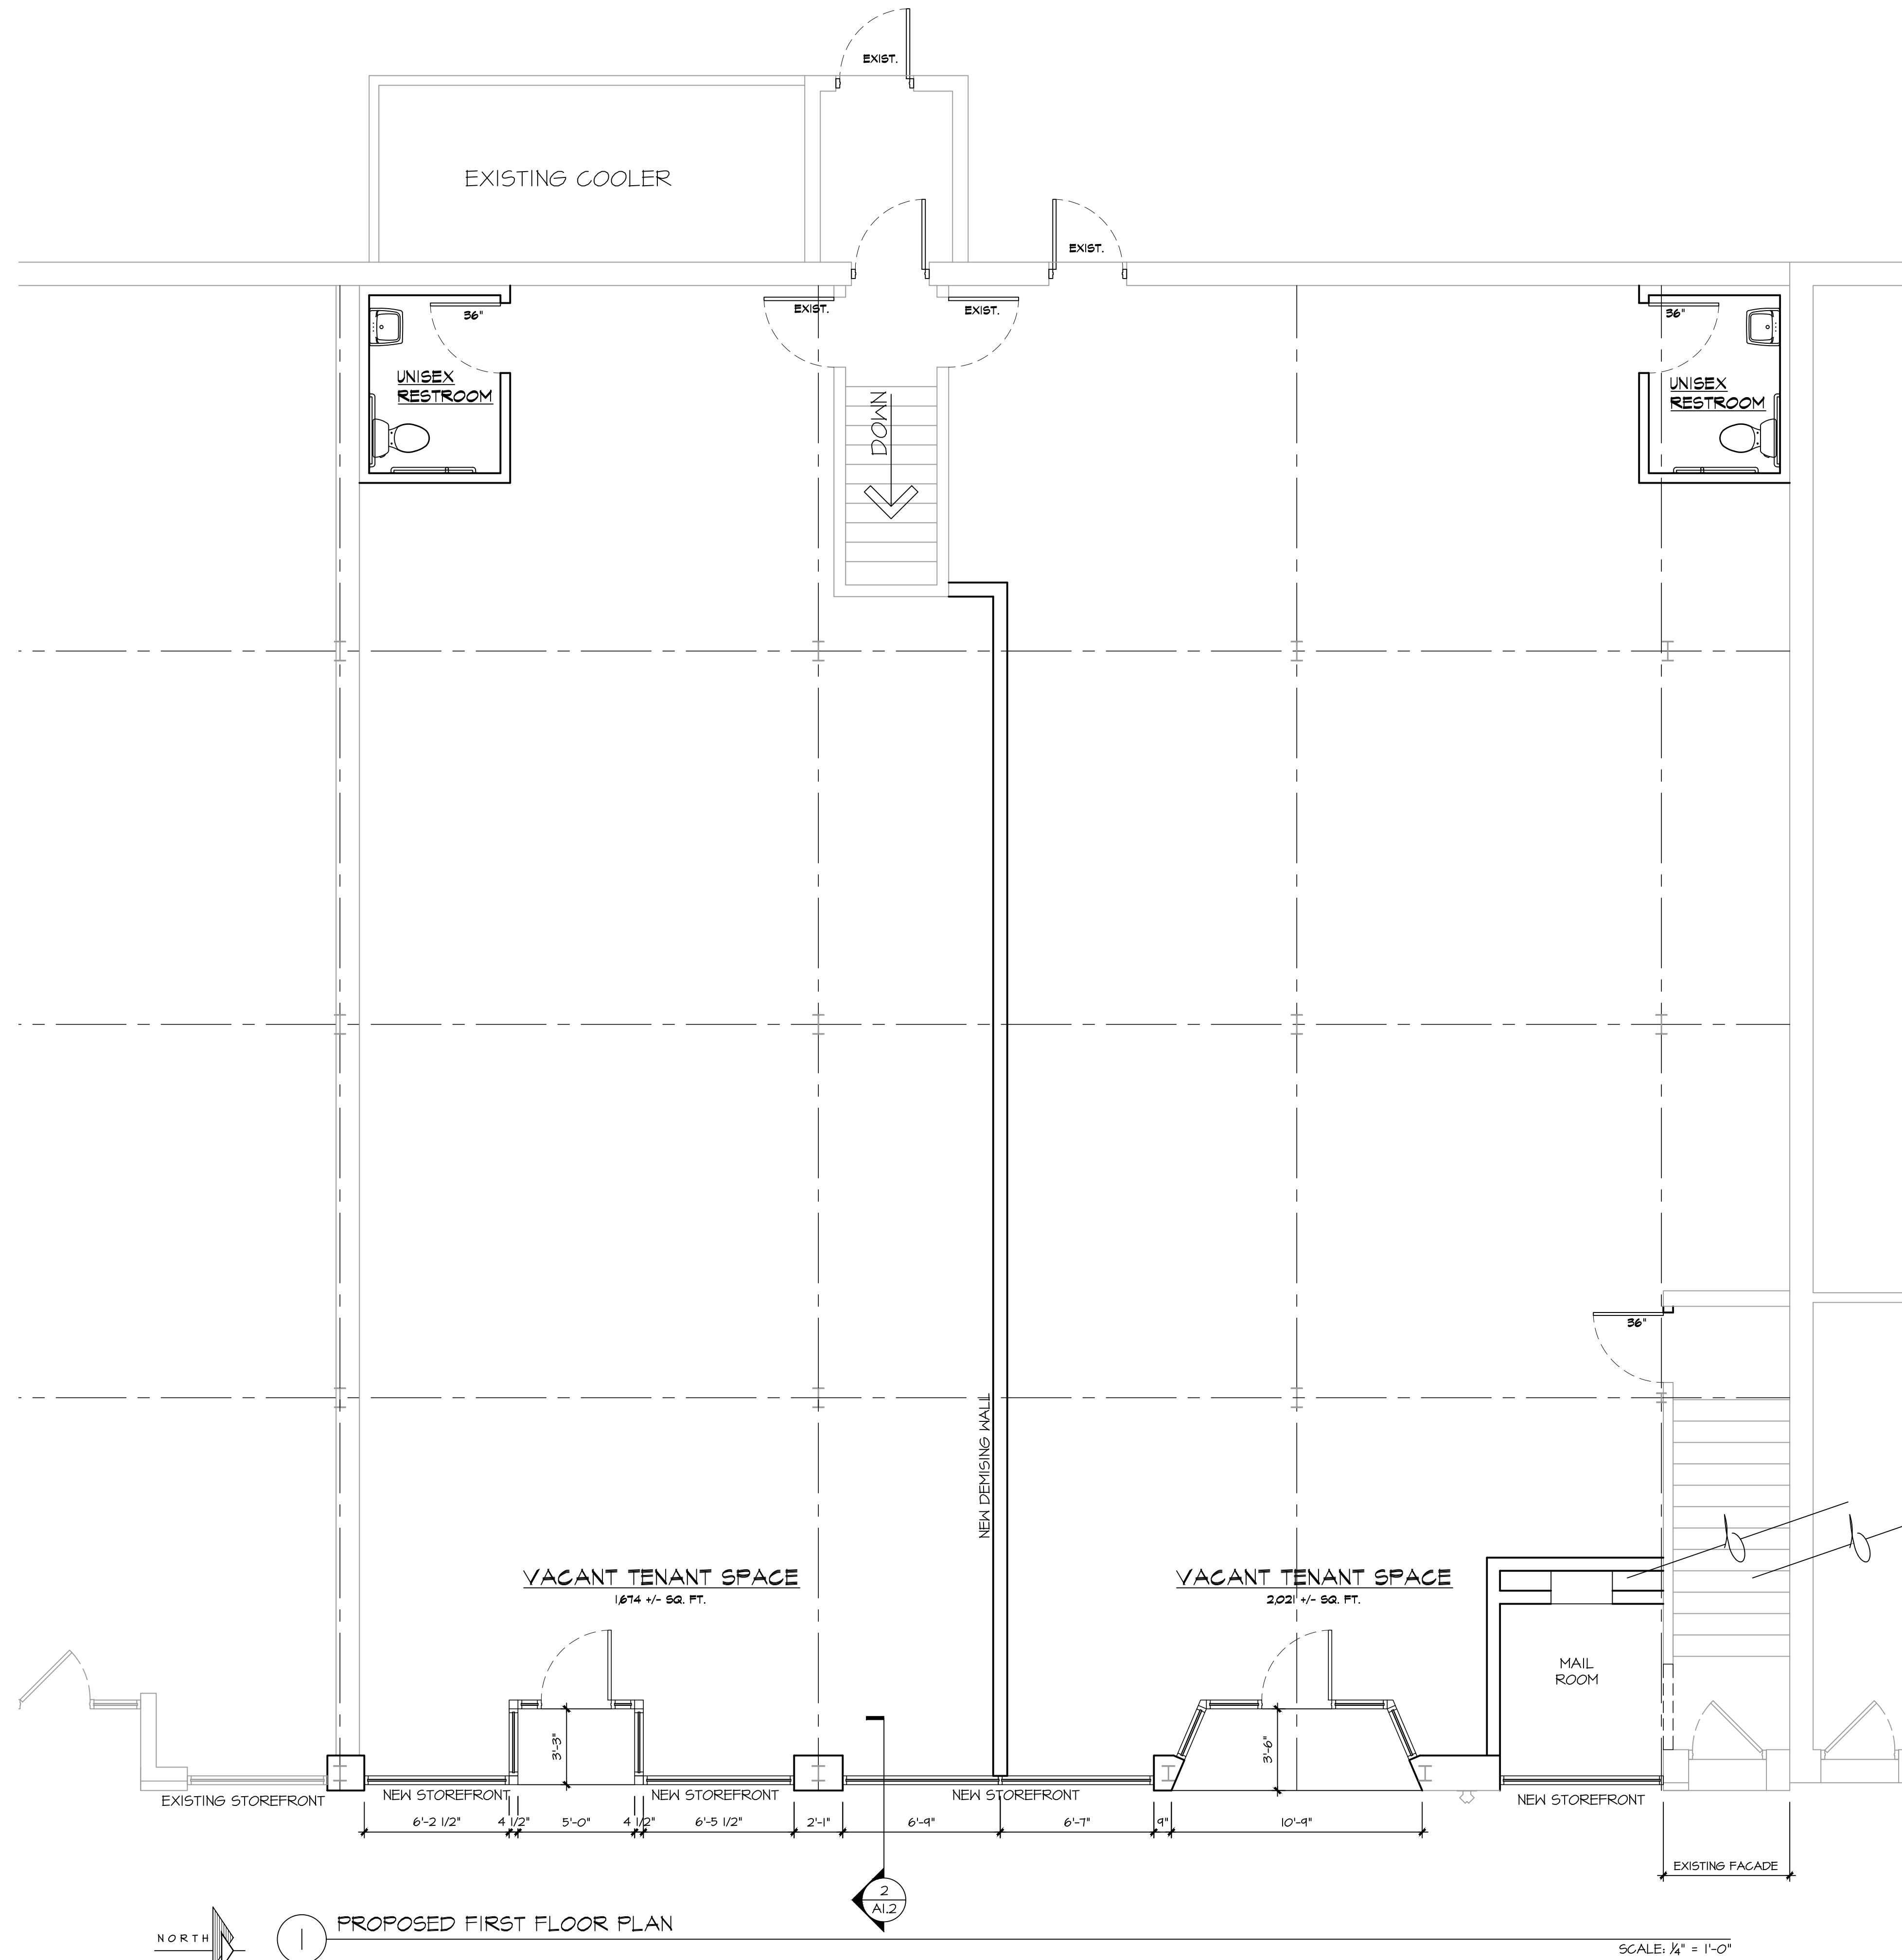

1 PROPOSED FIRST FLOOR PLAN
SCALE: 1/4" = 1'-0"

REVISIONS:

-	11-9-2021	

XX DRAWING - NOT FOR CONSTRUCTION

DOWNER AVE. FACADE REMODEL

2577 N. DOWNER AVE.
MILWAUKEE, WI

SHEET TITLE:
PLANS

A1.2

DATE: X

PROJECT NUMBER: 21-451

COPYRIGHT: PATERA LLC... IT IS UNLAWFUL FOR ANYONE TO USE OR REPRODUCE BY ANY MEANS ALL OR ANY PORTION OF THESE CONSTRUCTION DOCUMENTS WITHOUT THE EXPRESSED WRITTEN PERMISSION OF PATERA LLC.