


Google Maps 2659 N Terrace Ave




Imagery ©2015 Google, Map data ©2015 Google 20 ft



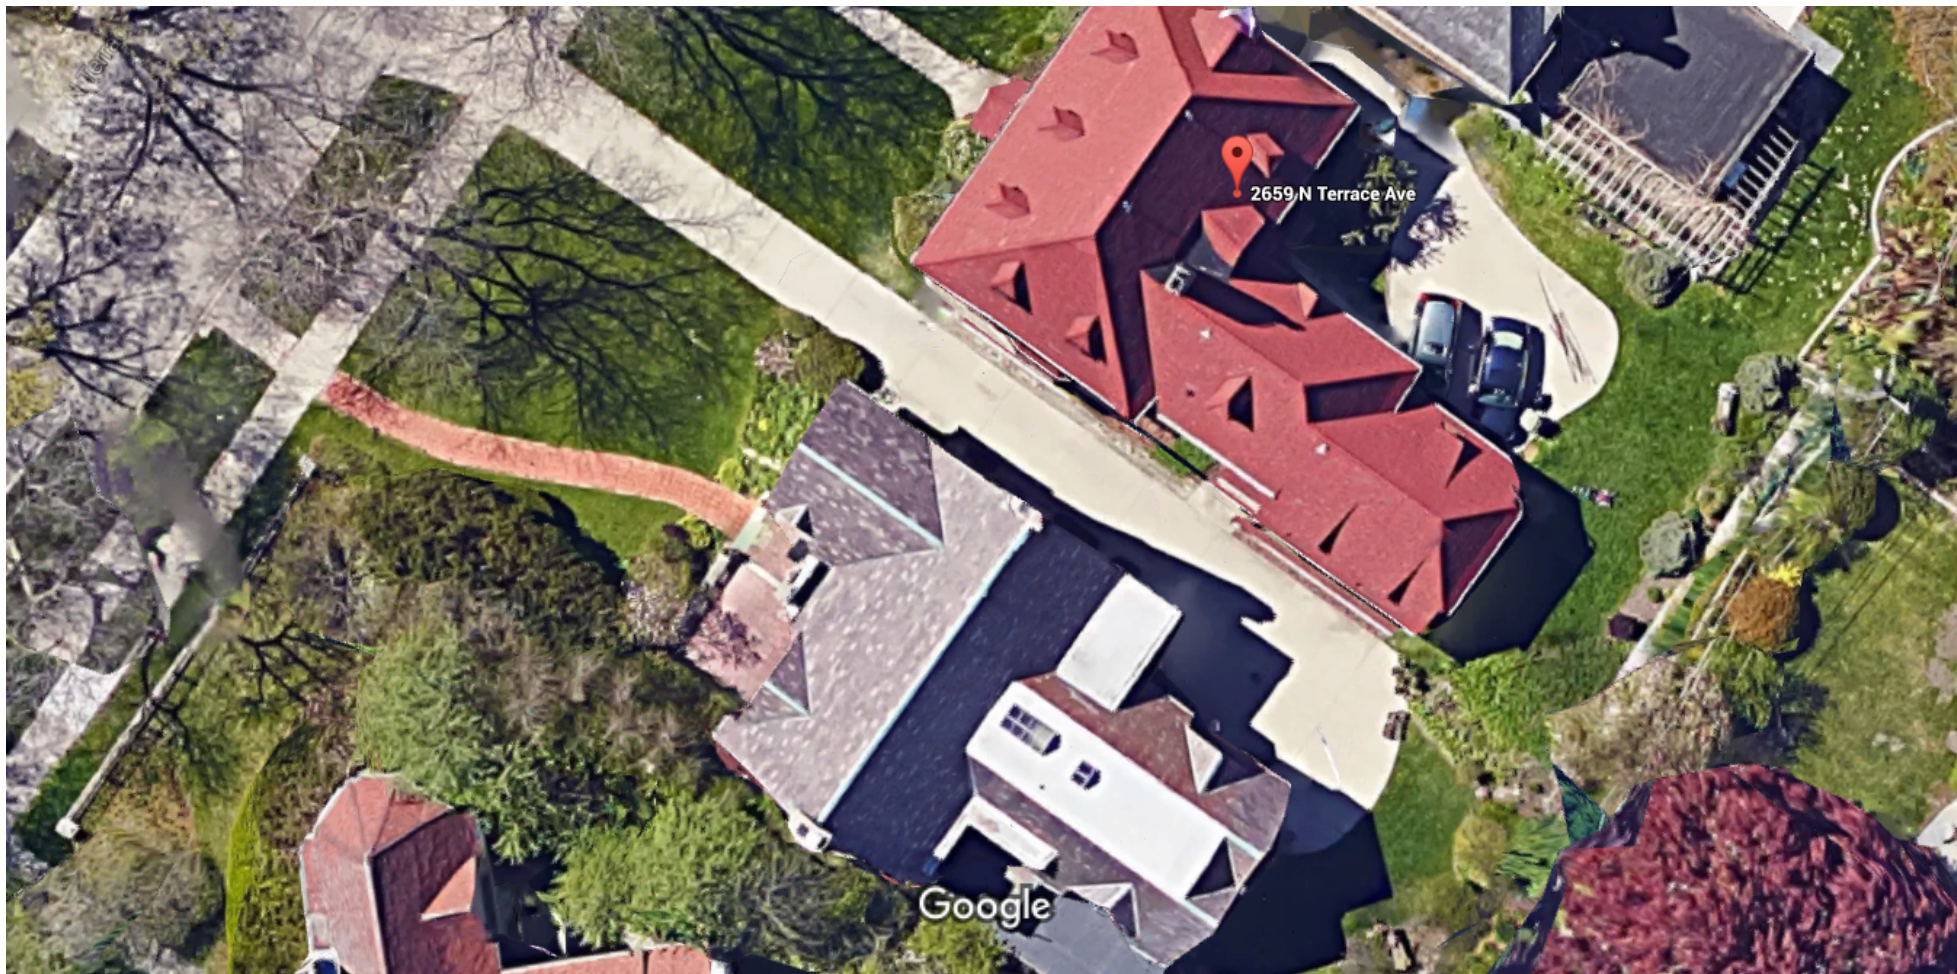


2659 N Terrace Ave
Milwaukee, WI 53211



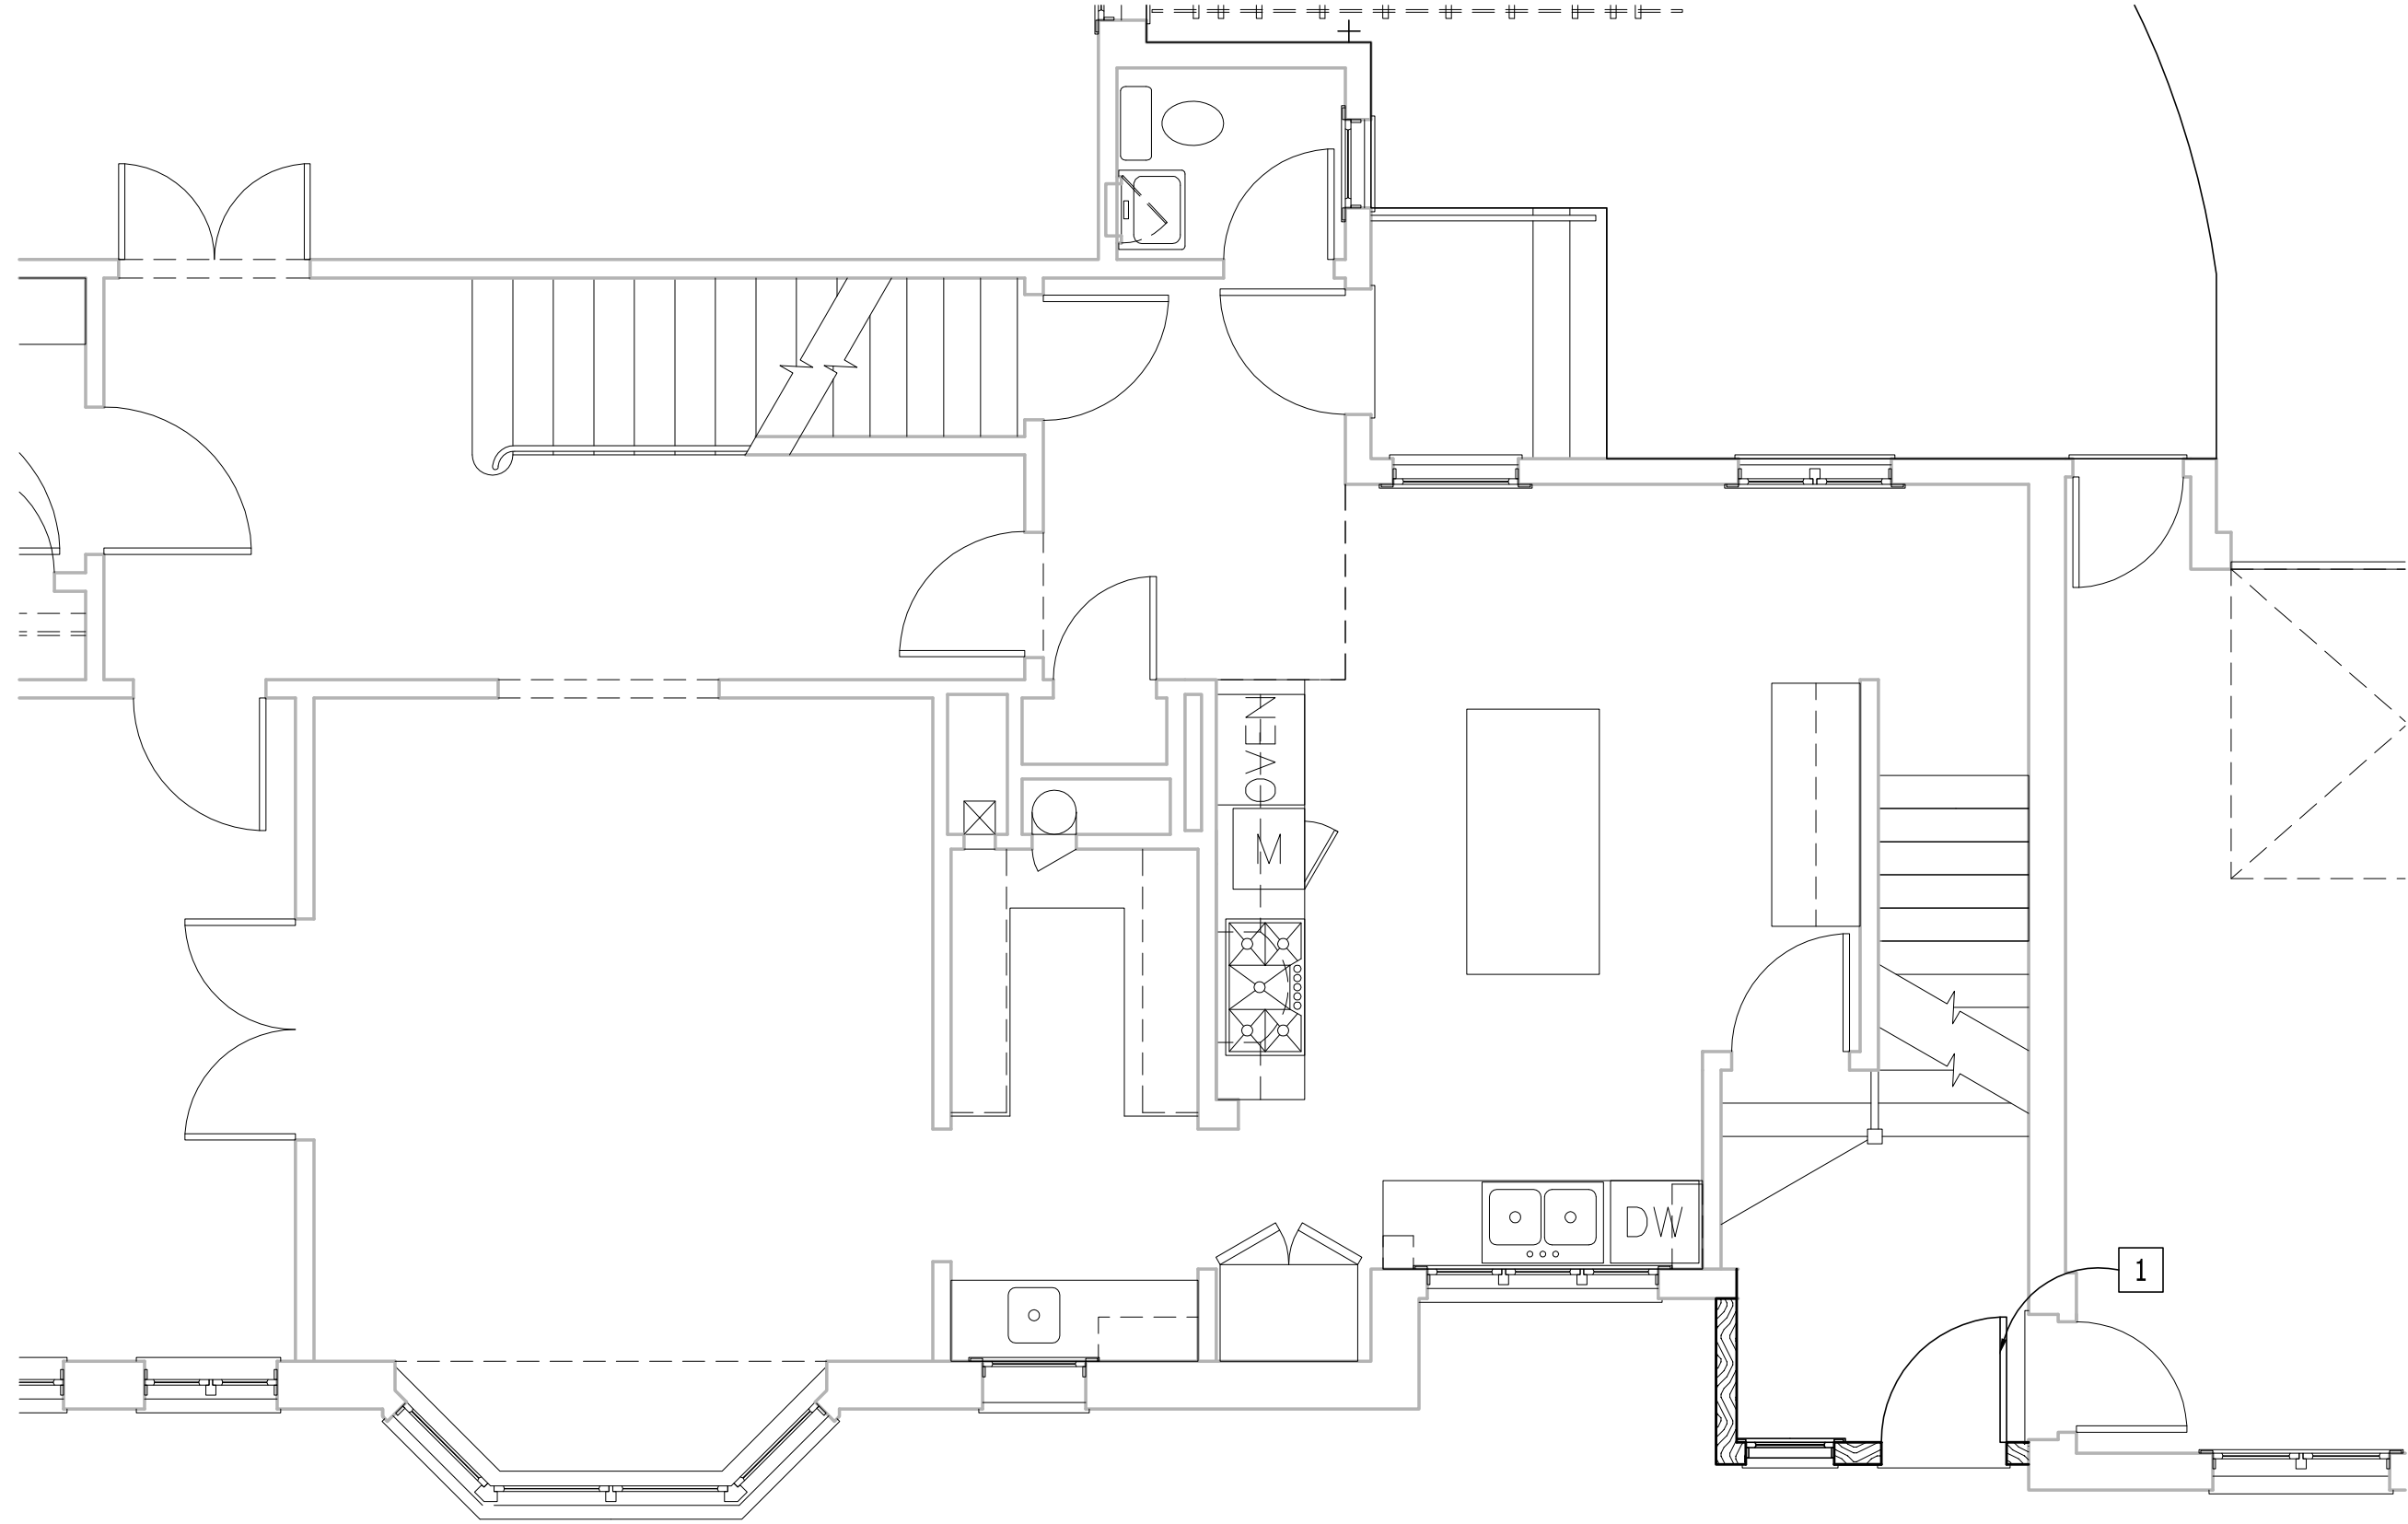


FIRST LEVEL FLOOR PLAN

 


SCALE: 1/4" = 1'-0"



□ PLOT OK

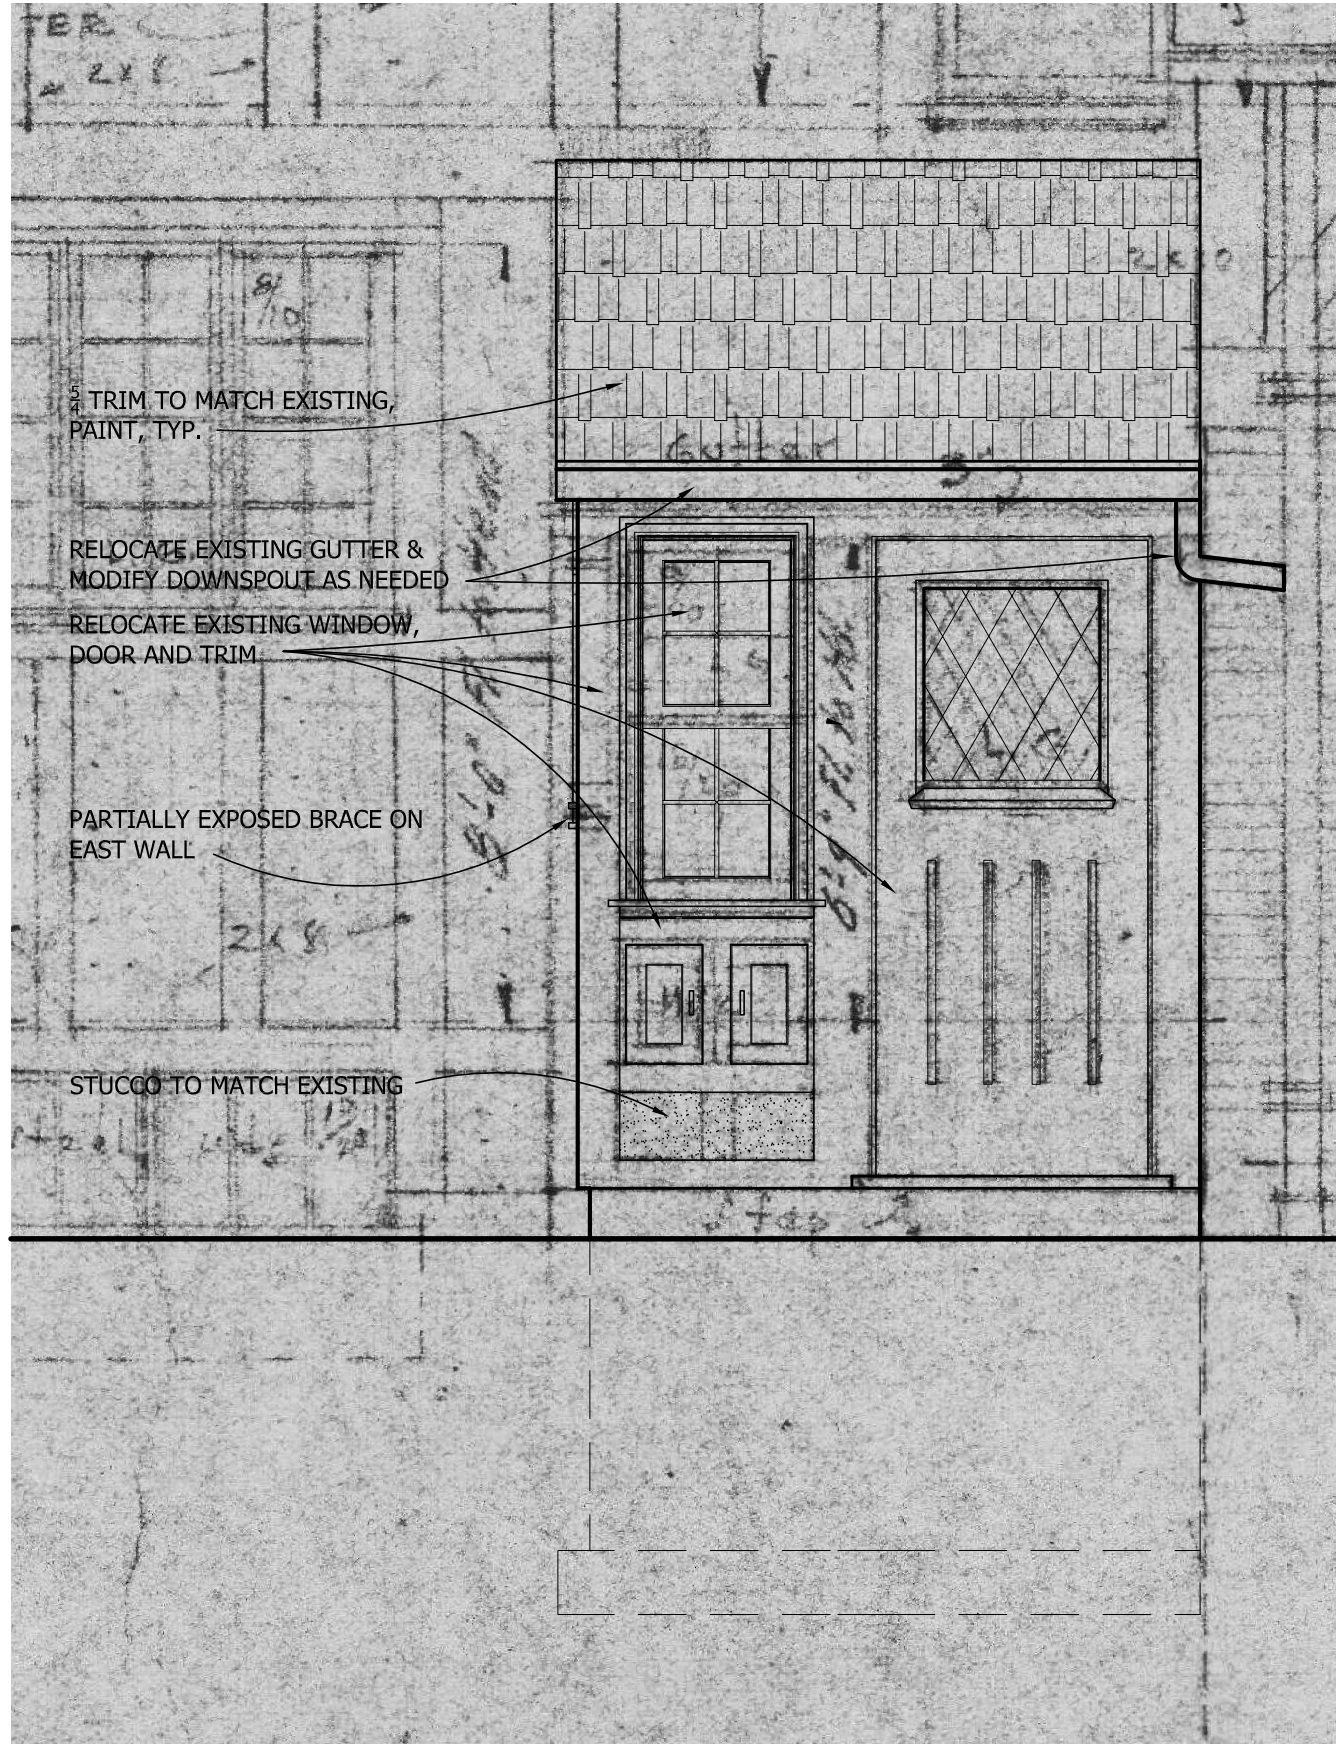


NORTH ELEVATION

 


SCALE: 1/2" = 1'-0"

NO PLOT OK

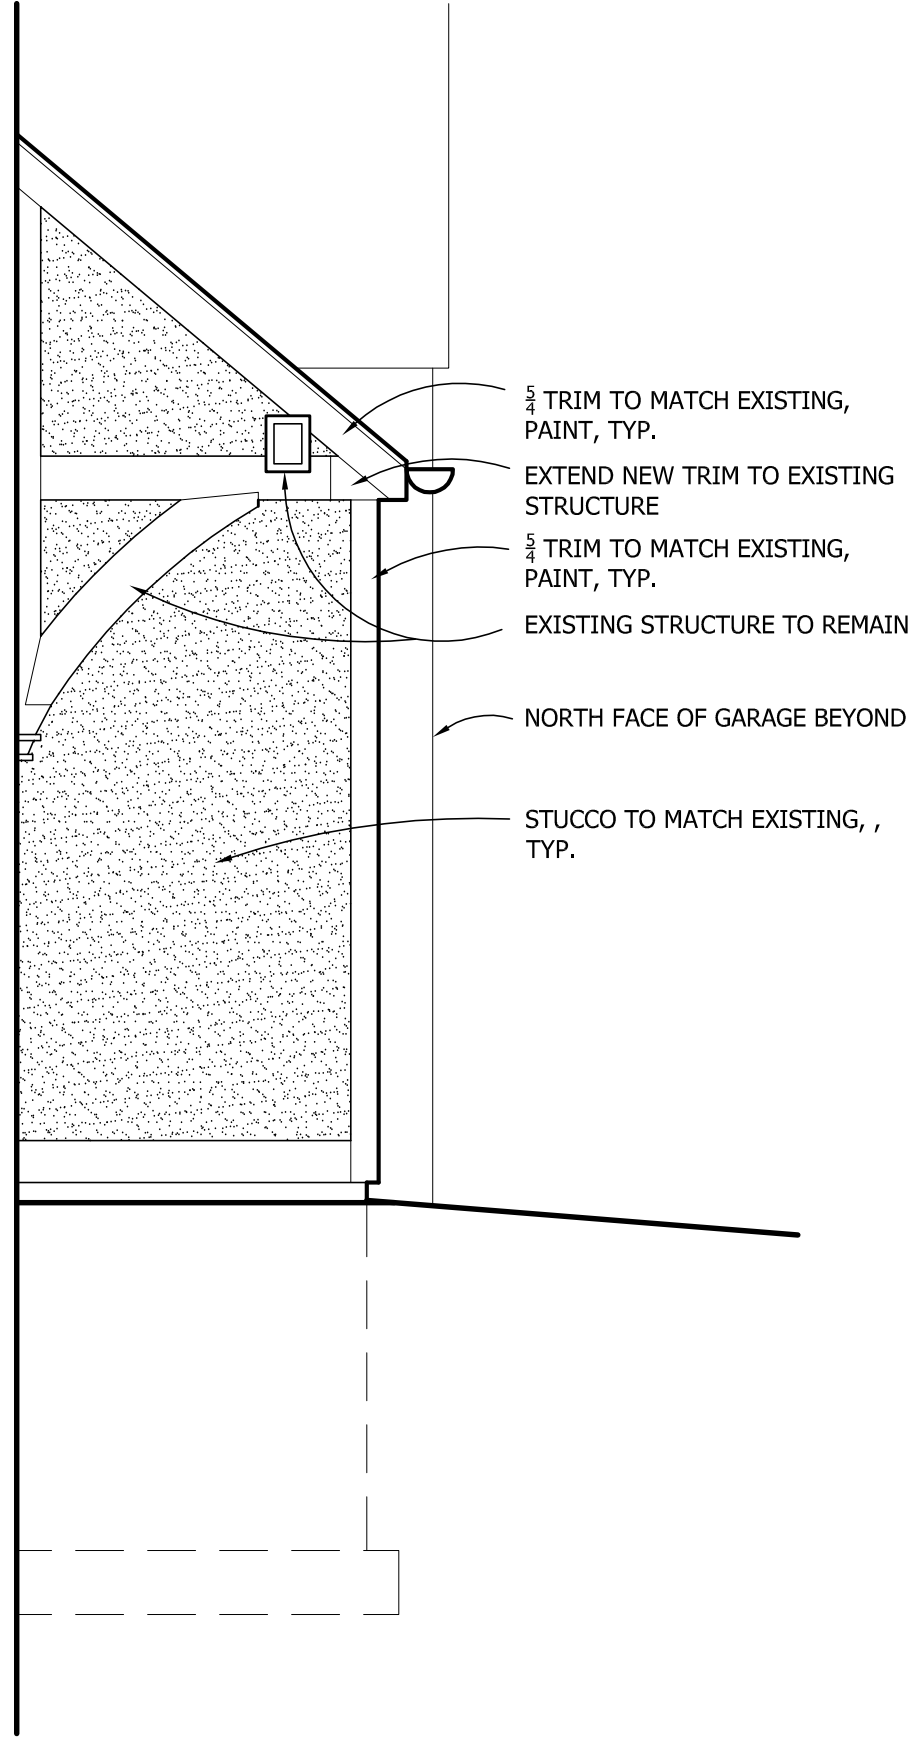

EAST ELEVATION

 


SCALE: 1/2" = 1'-0"


Nov 15
2015

Duggan House - Mud Room
John and Lis Duggan
2659 North Terrace Avenue, Milwaukee, Wisconsin (414) 305-7955


A.2

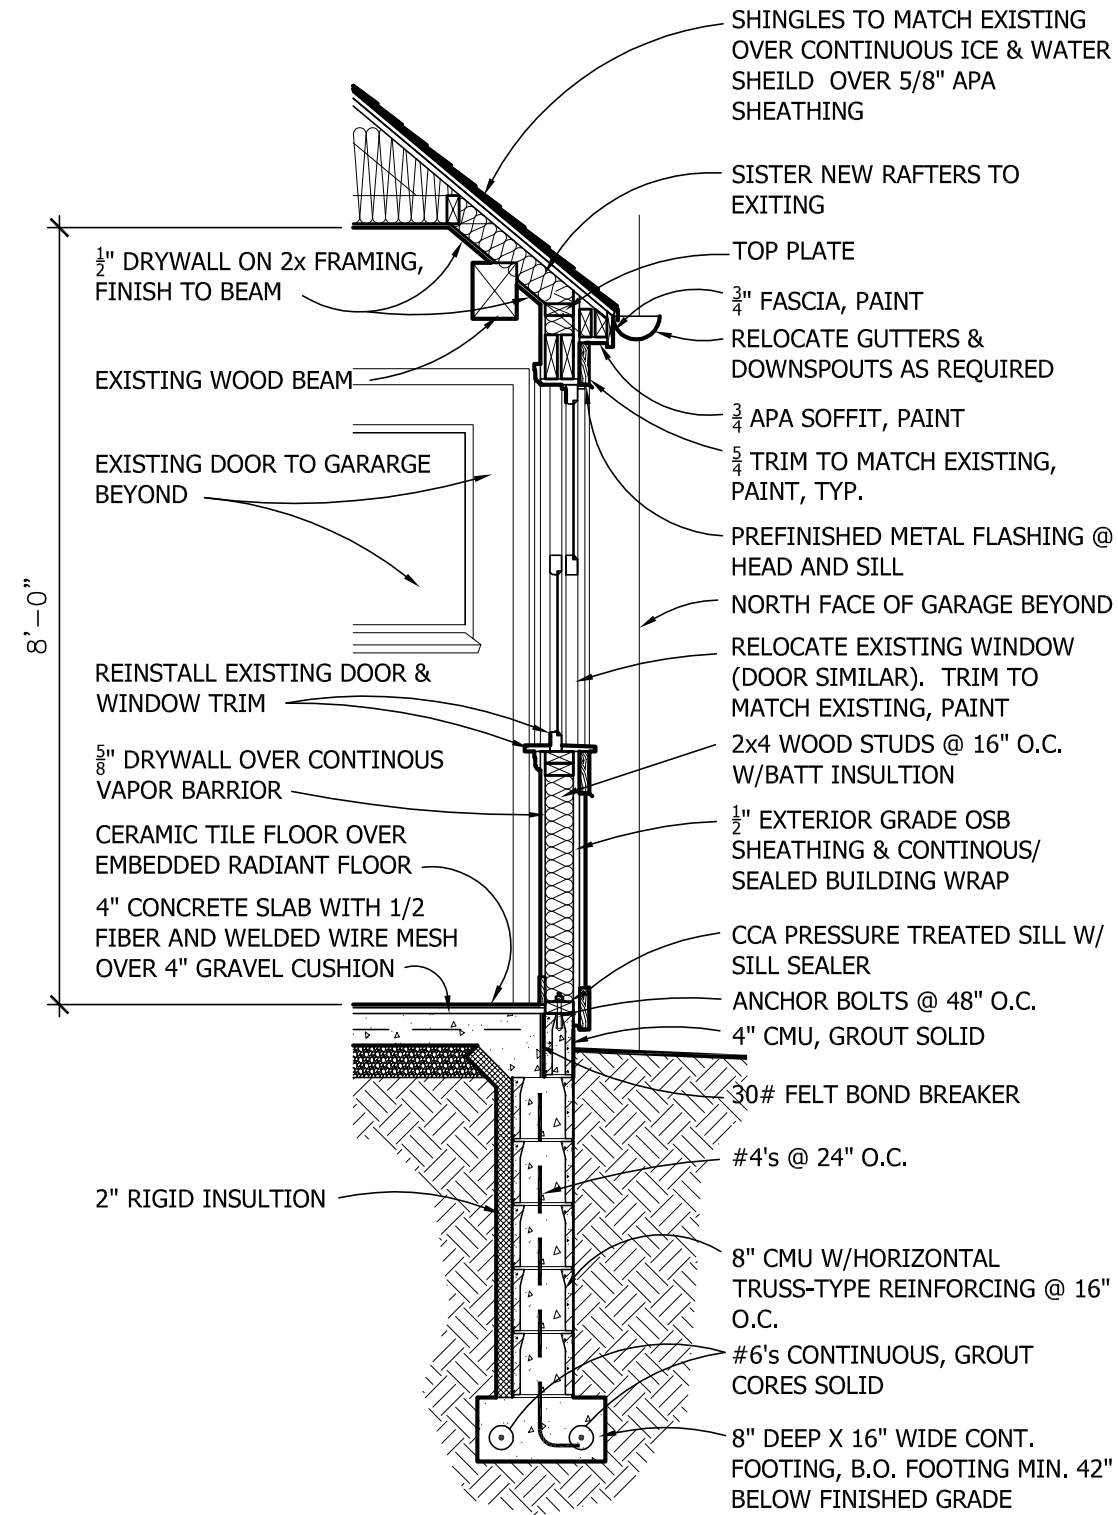


WALL SECTION

 

SCALE: 1/2" = 1'-0"

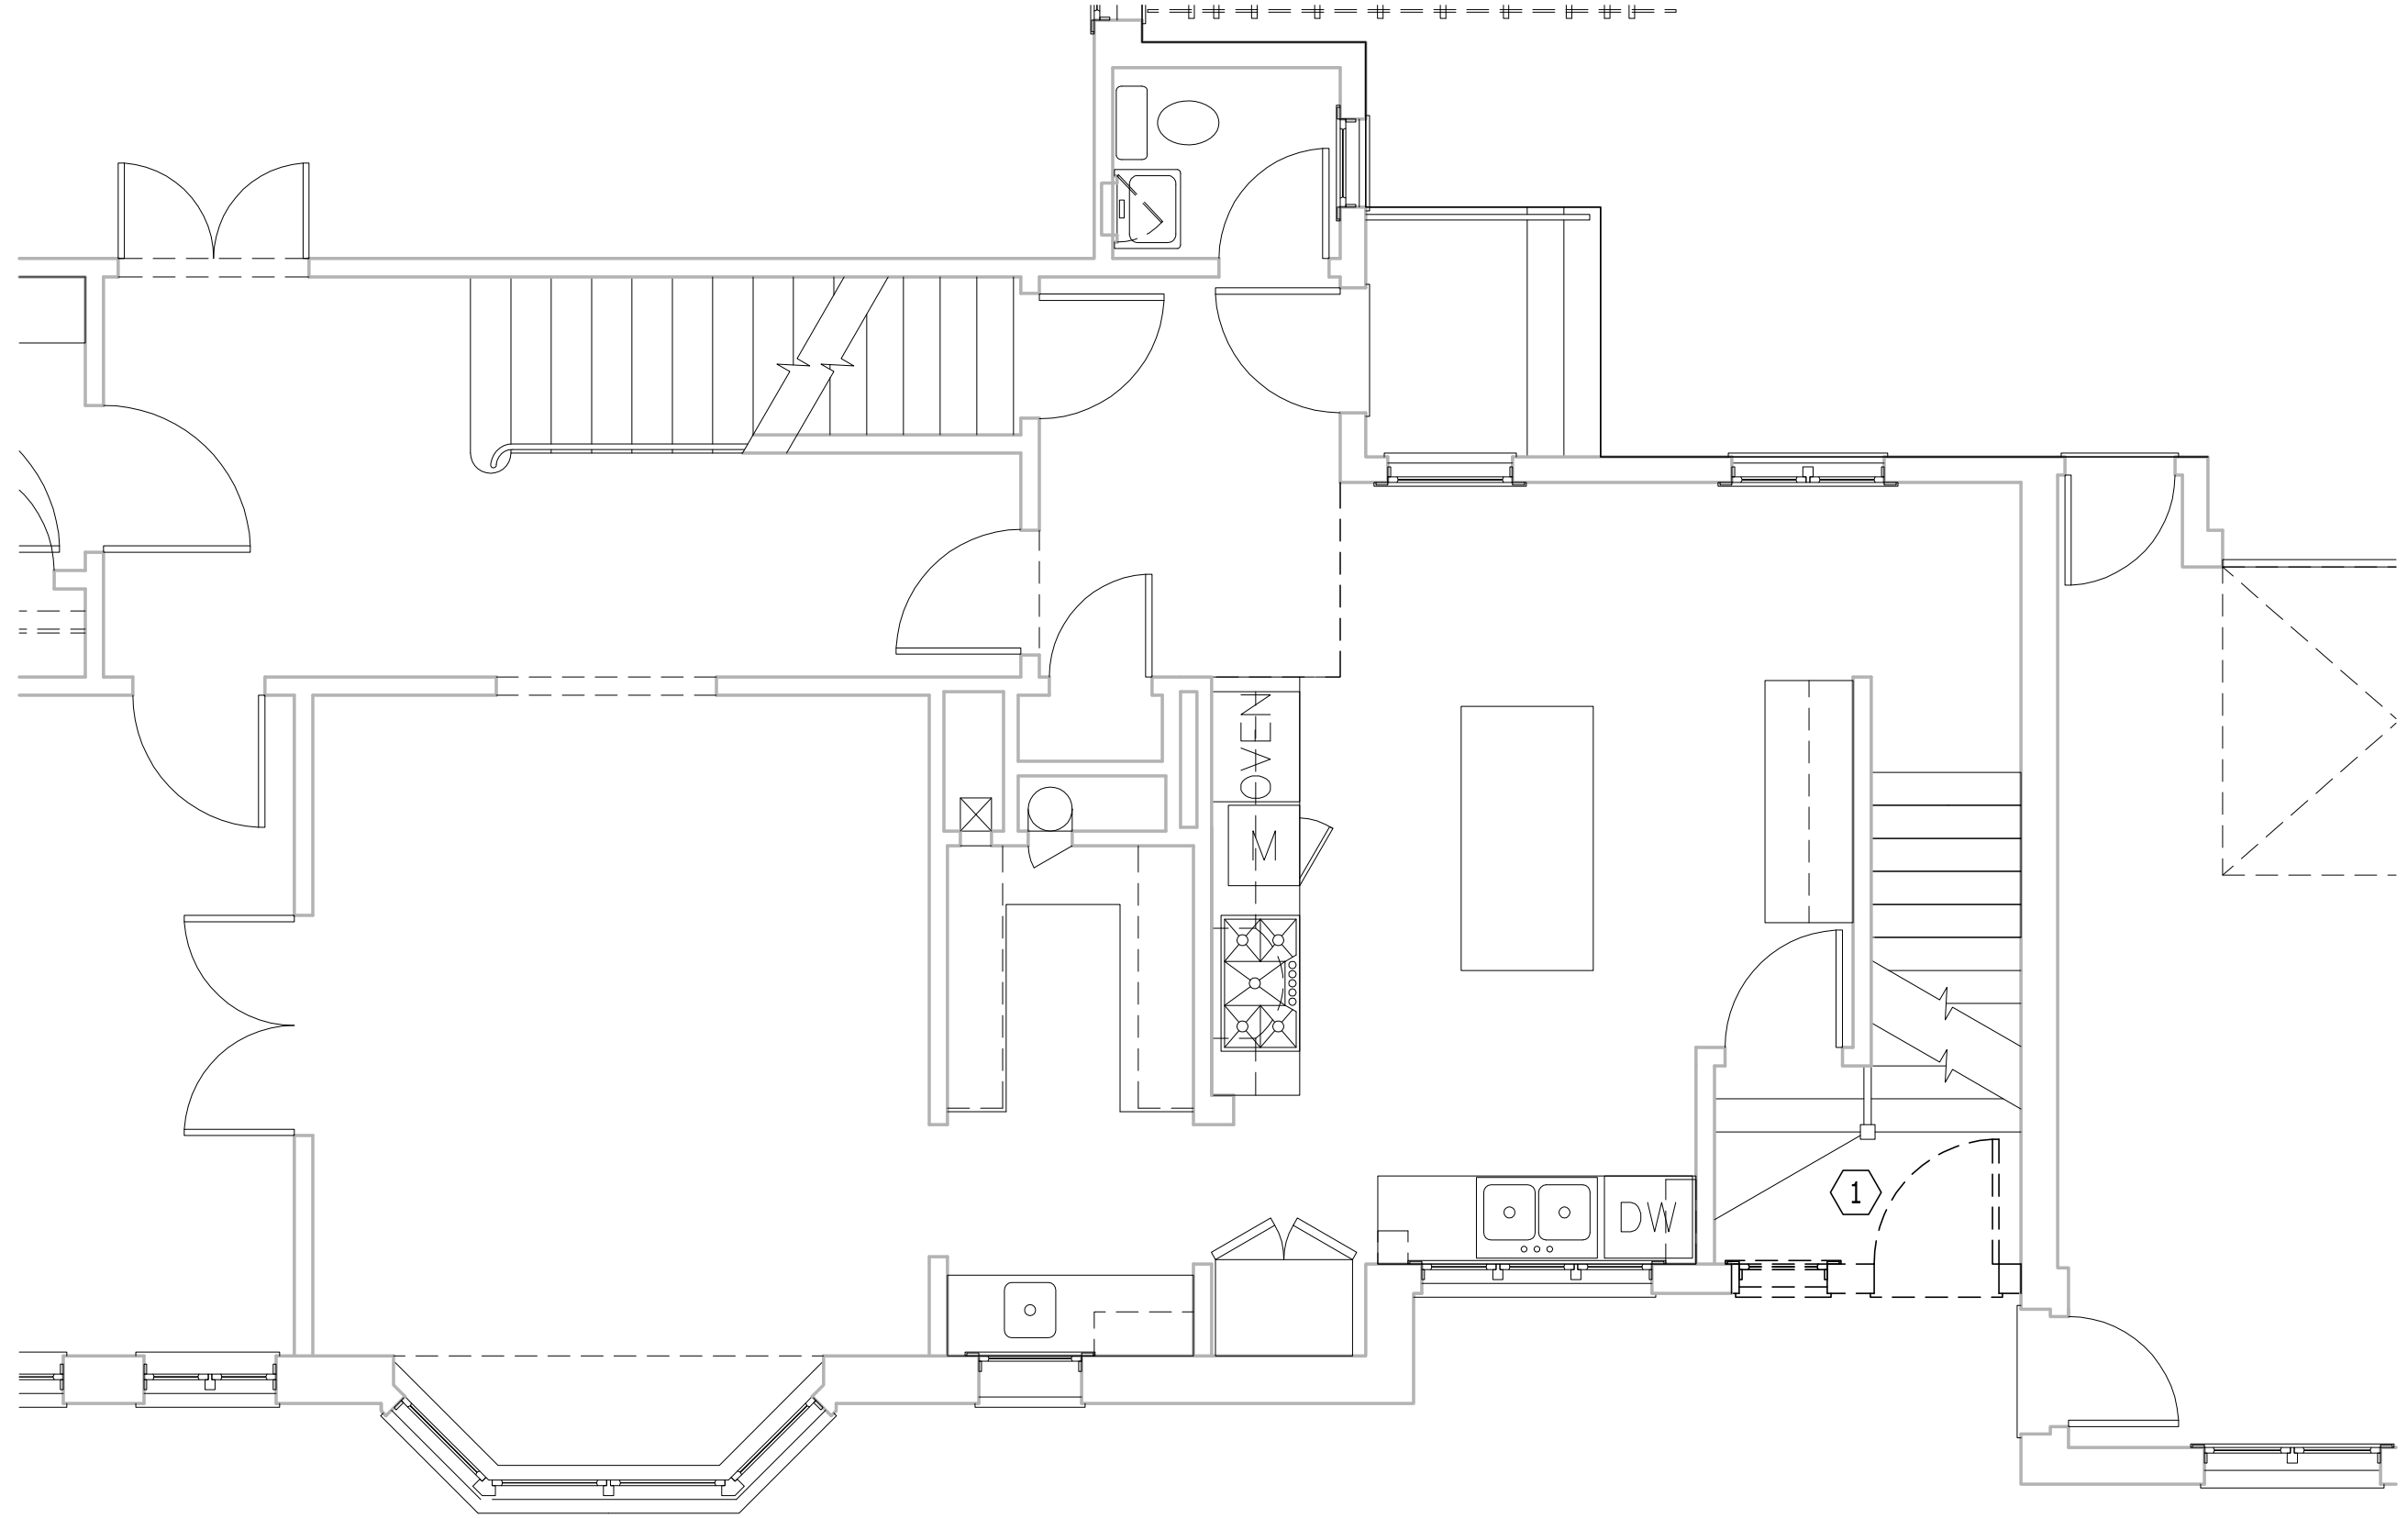

FIRST LEVEL DEMOLITION PLAN

 

SCALE: 1/4" = 1'-0"
