



E. HAMPSHIRE ST.
(30' WIDE PUBLIC R-O-W)

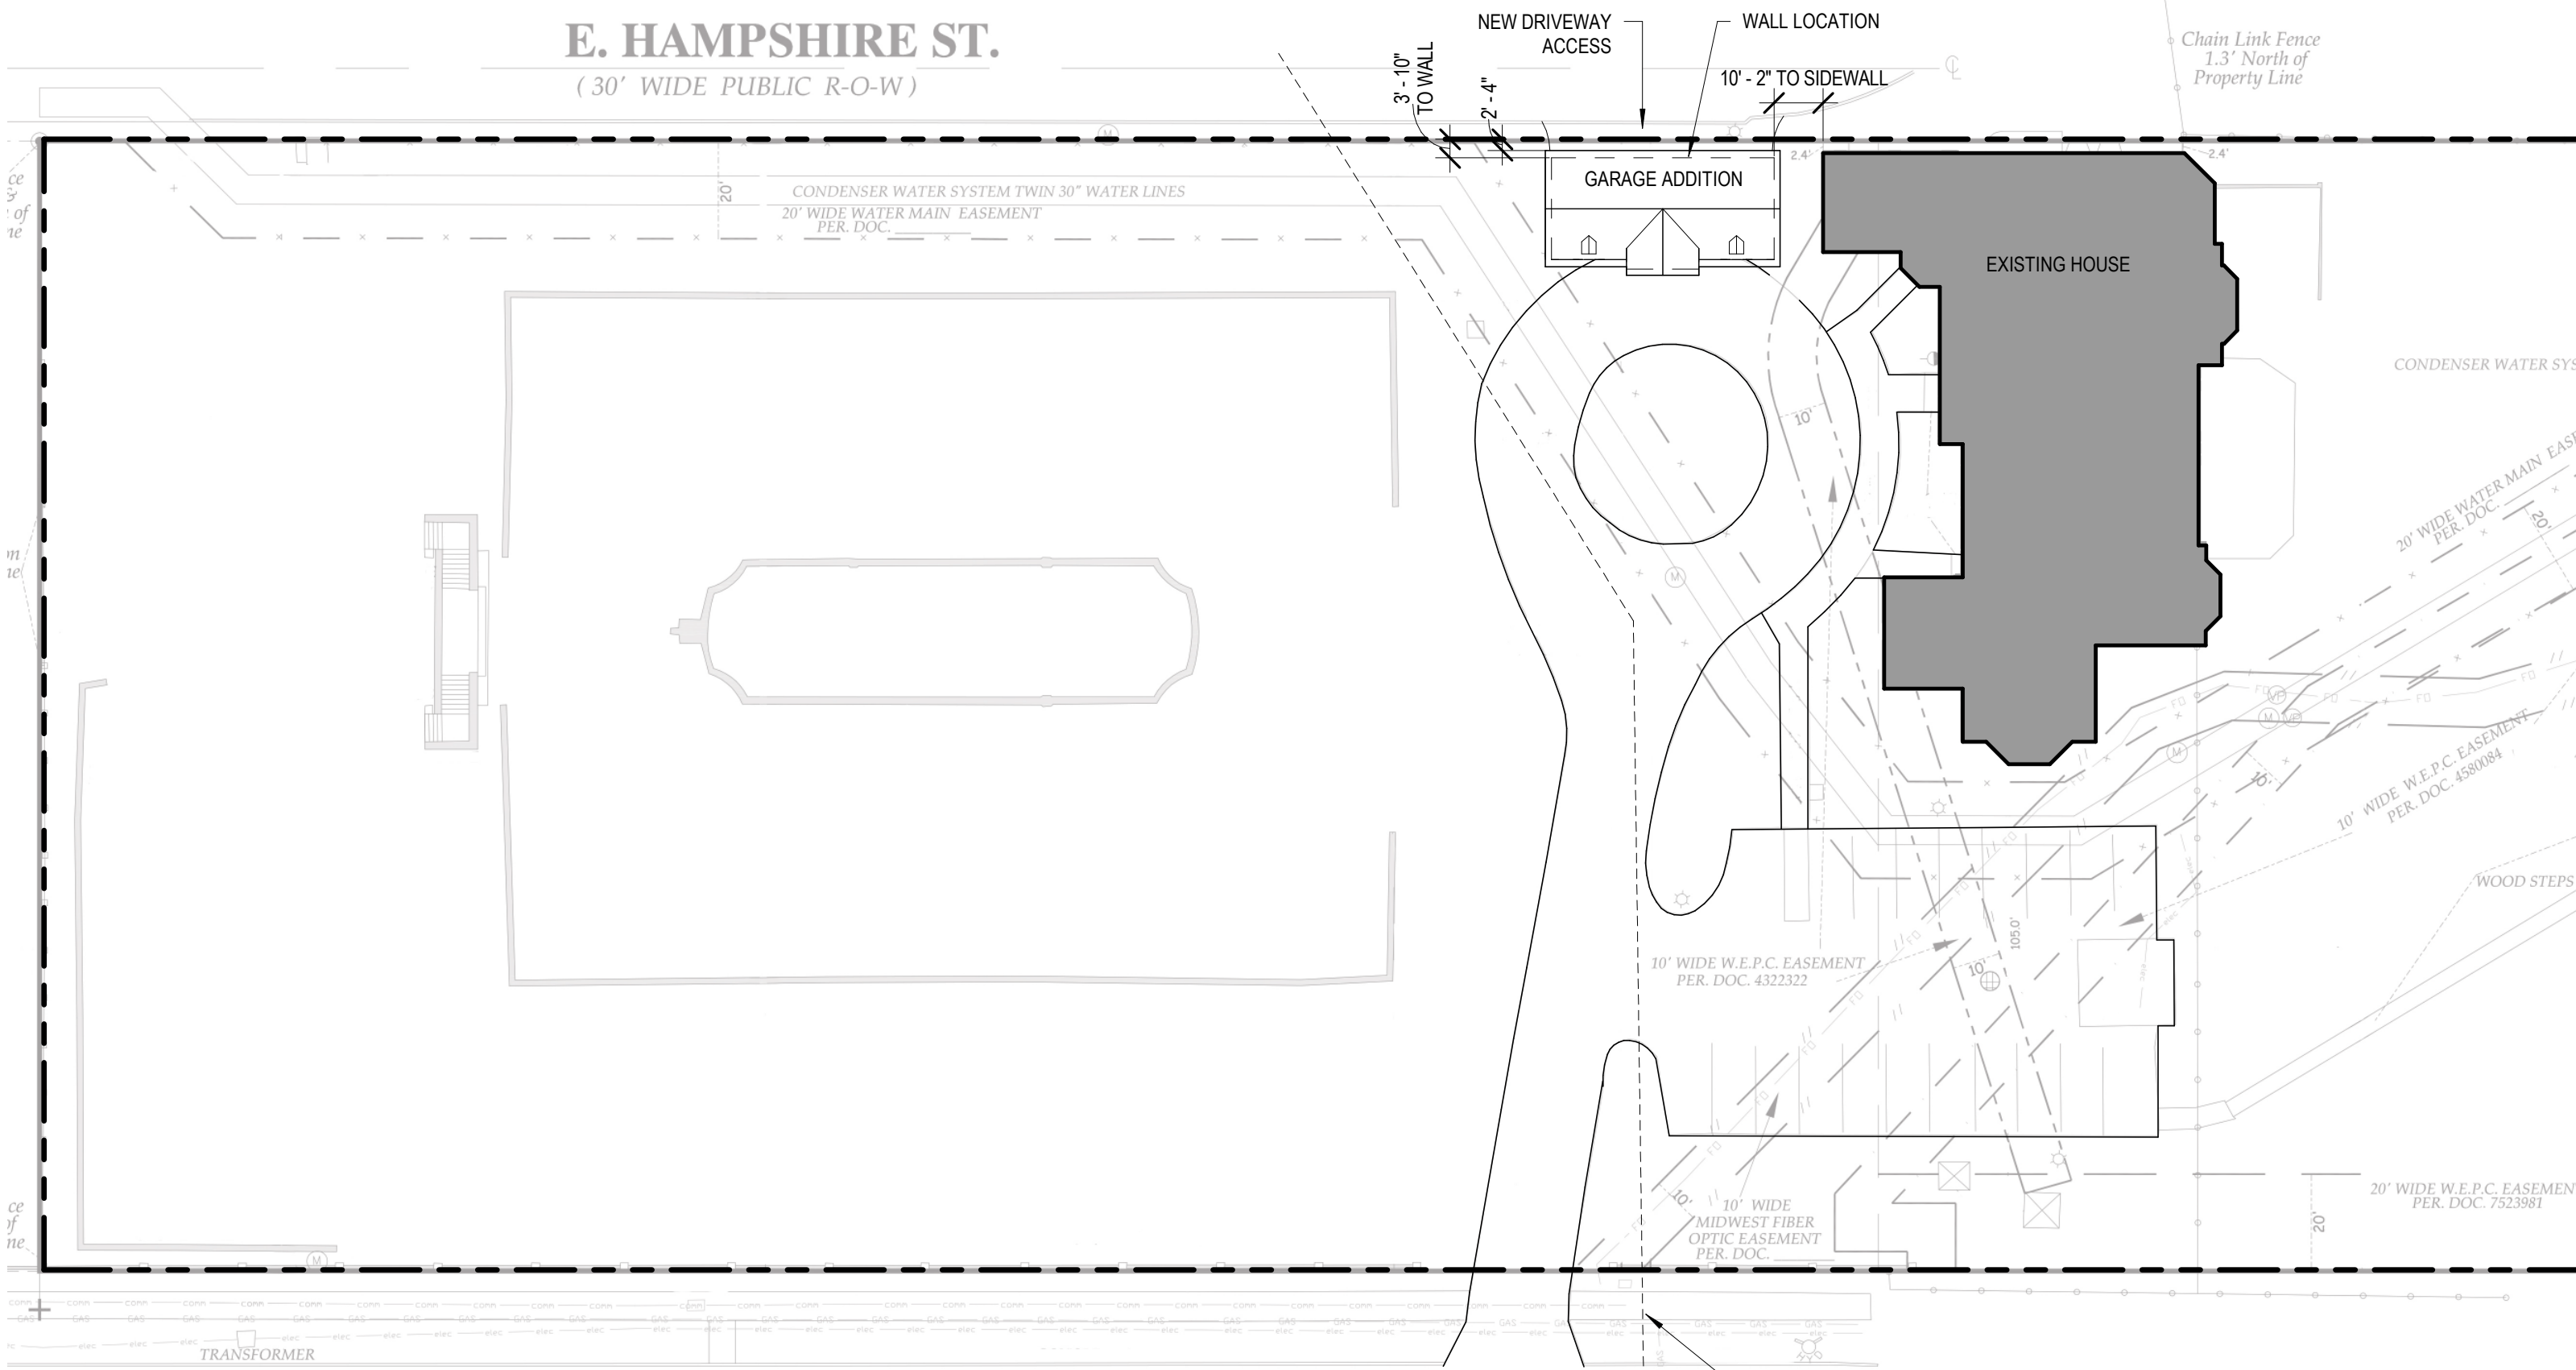


E. KENWOOD BVD.
(50' WIDE PUBLIC R-O-W)




Title: SITE PLAN
 Project: UWM Alumni House
 Project Number: 21-101
 Date: 10/1/21
 Drawn by: RAMLOW/STEIN

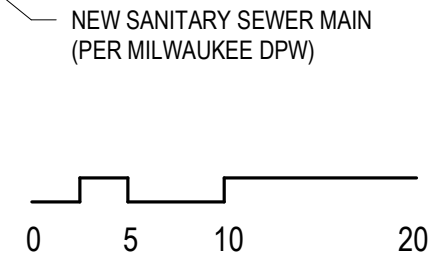


Scale: 1/32" = 1'-0"
 Drawing No. **A01**
 10/1/2021 6:00:31 PM

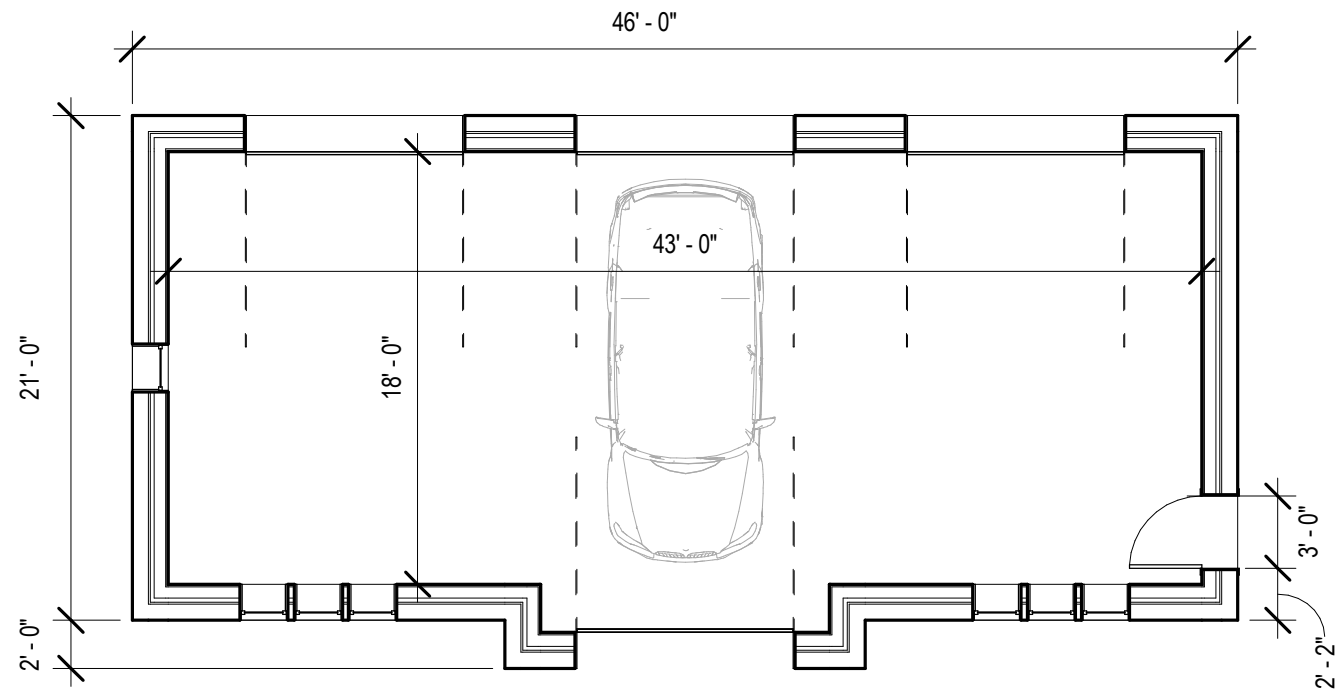

GARAGE ADDITION - PLAN

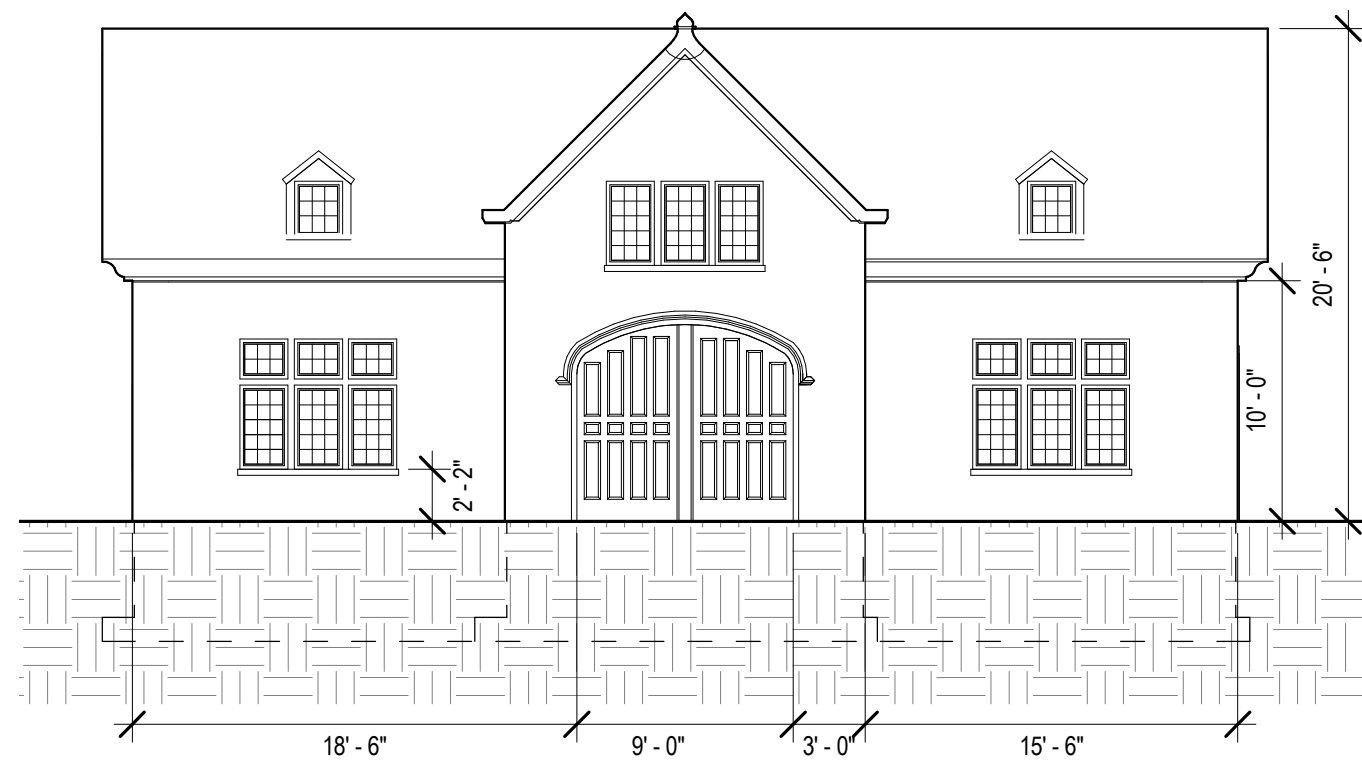

ELEVATION - GARAGE - SOUTH

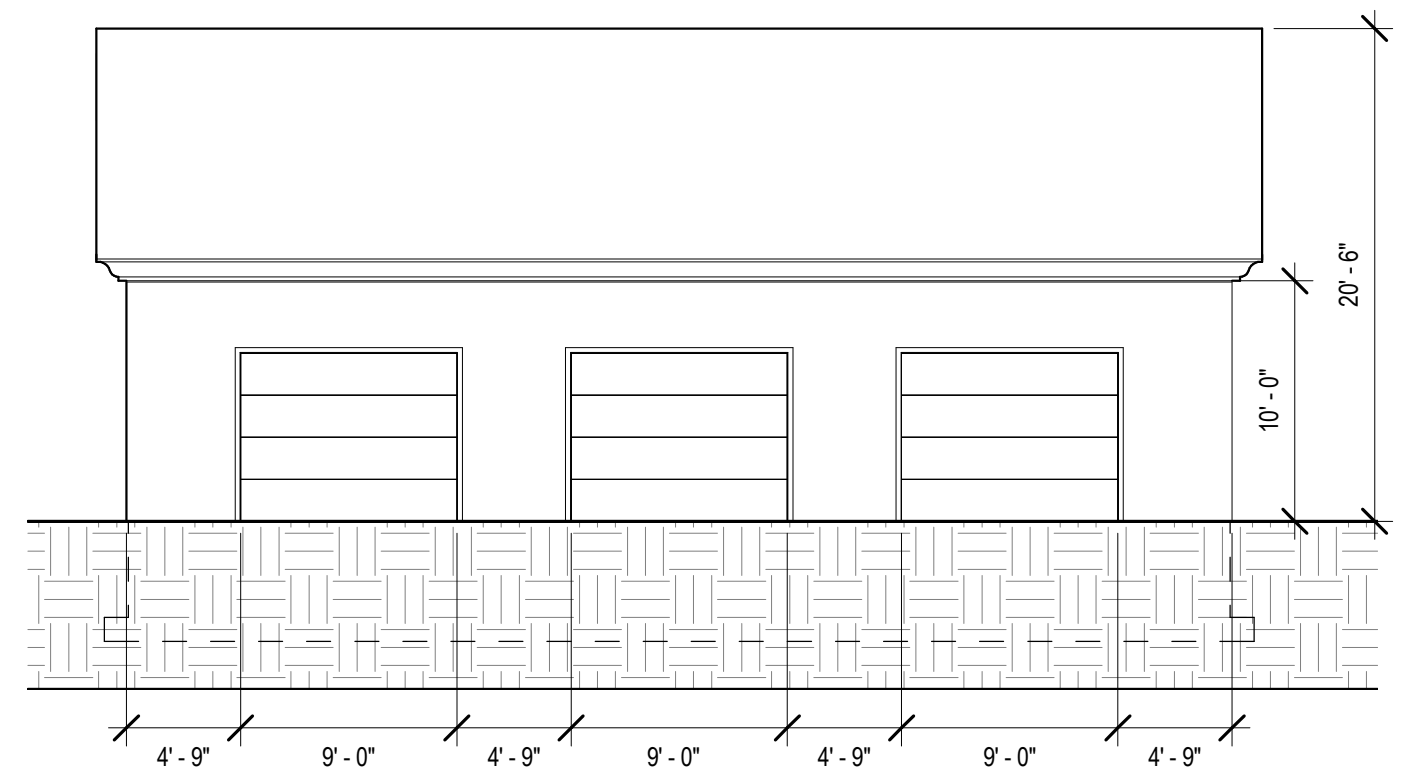

ELEVATION - GARAGE - NORTH




Title GARAGE ADDITION - PLAN + ELEVATIONS
 Project UWM Alumni House
 Project Number 21-101
 Date 10/1/21
 Drawn by RAMLOW/STEIN


Scale: 1/8" = 1'-0"
 Drawing No.

A120



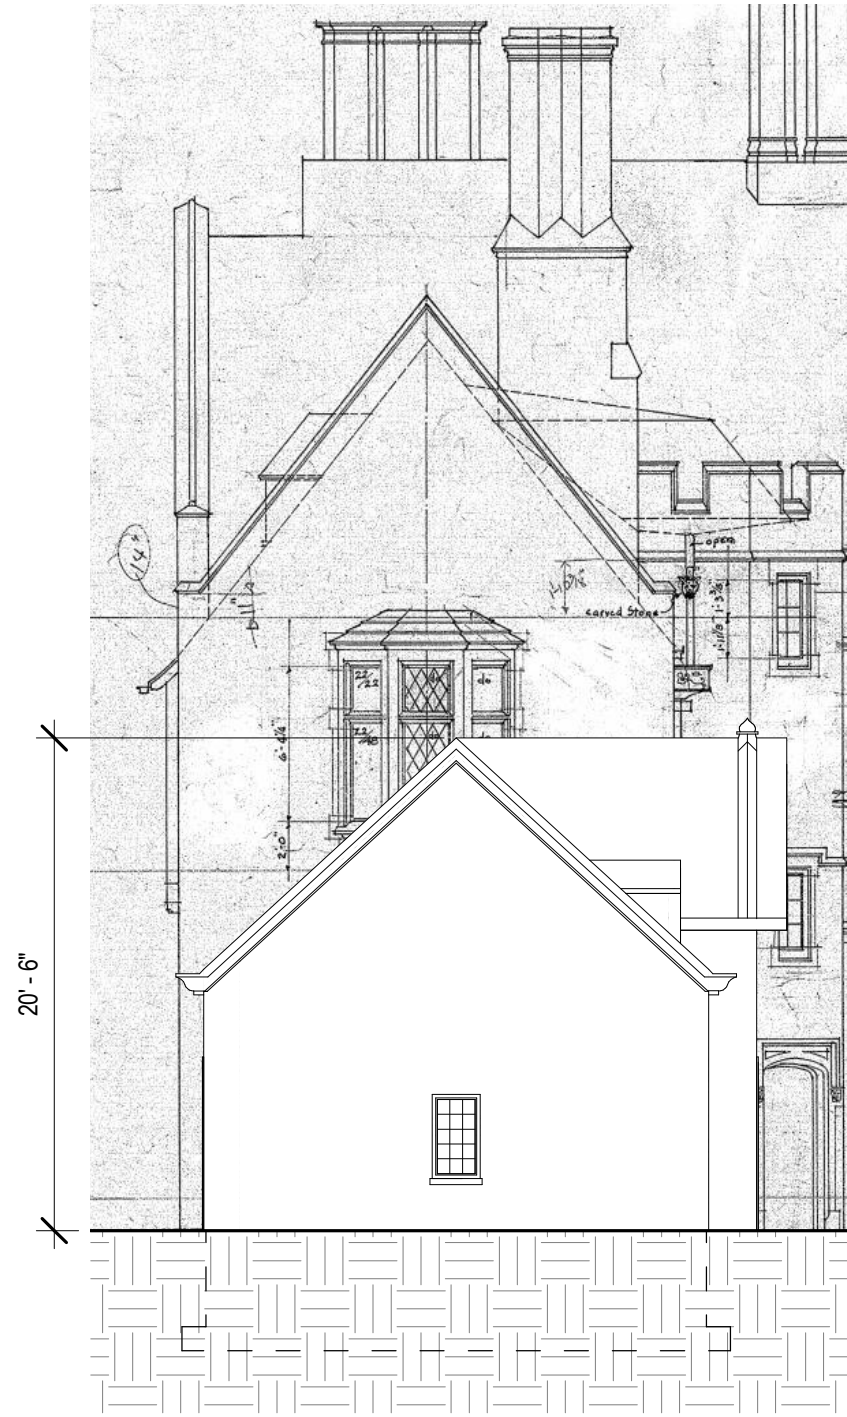

ELEVATION - GARAGE - WEST

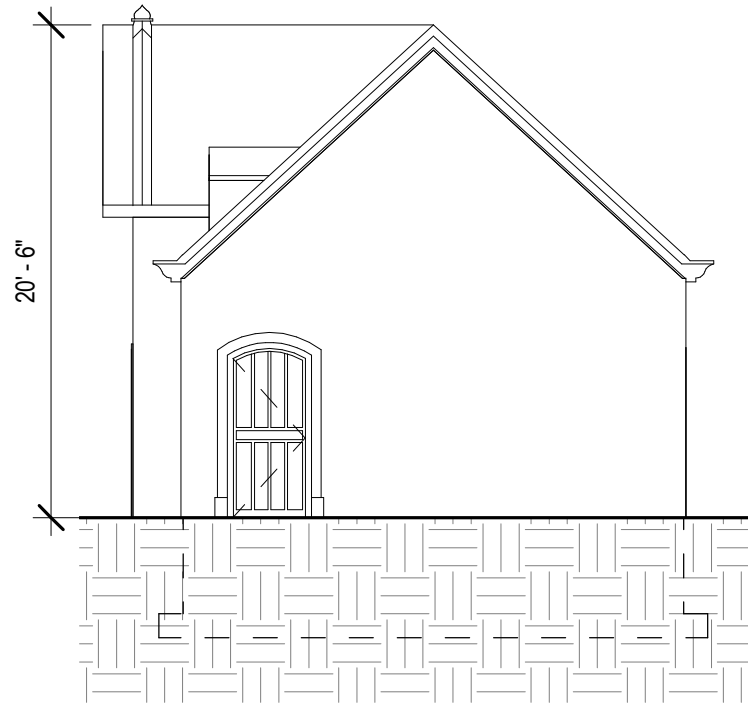

GARAGE - EAST



Title	GARAGE ADDITION - ELEVATIONS
Project	UWM Alumni House
Project Number	21-101
Date	10/1/21
Drawn by	RAMLOW / STEIN

Drawing No.

A121

10/1/2021 6:00:31 PM