




Adam's Garden Park
1836 W. Fond du Lac, Suite 100
MILWAUKEE, WI 53205
www.helianthusdesign.com

Client Name and Address


IYAMAH-NAZARI RESIDENCE
111-119 W. Brown Street
Milwaukee, WI 53212

Project Name and Address

Iyamah-Nazari Residence
111-119 W. Brown Street
Milwaukee, WI 53212

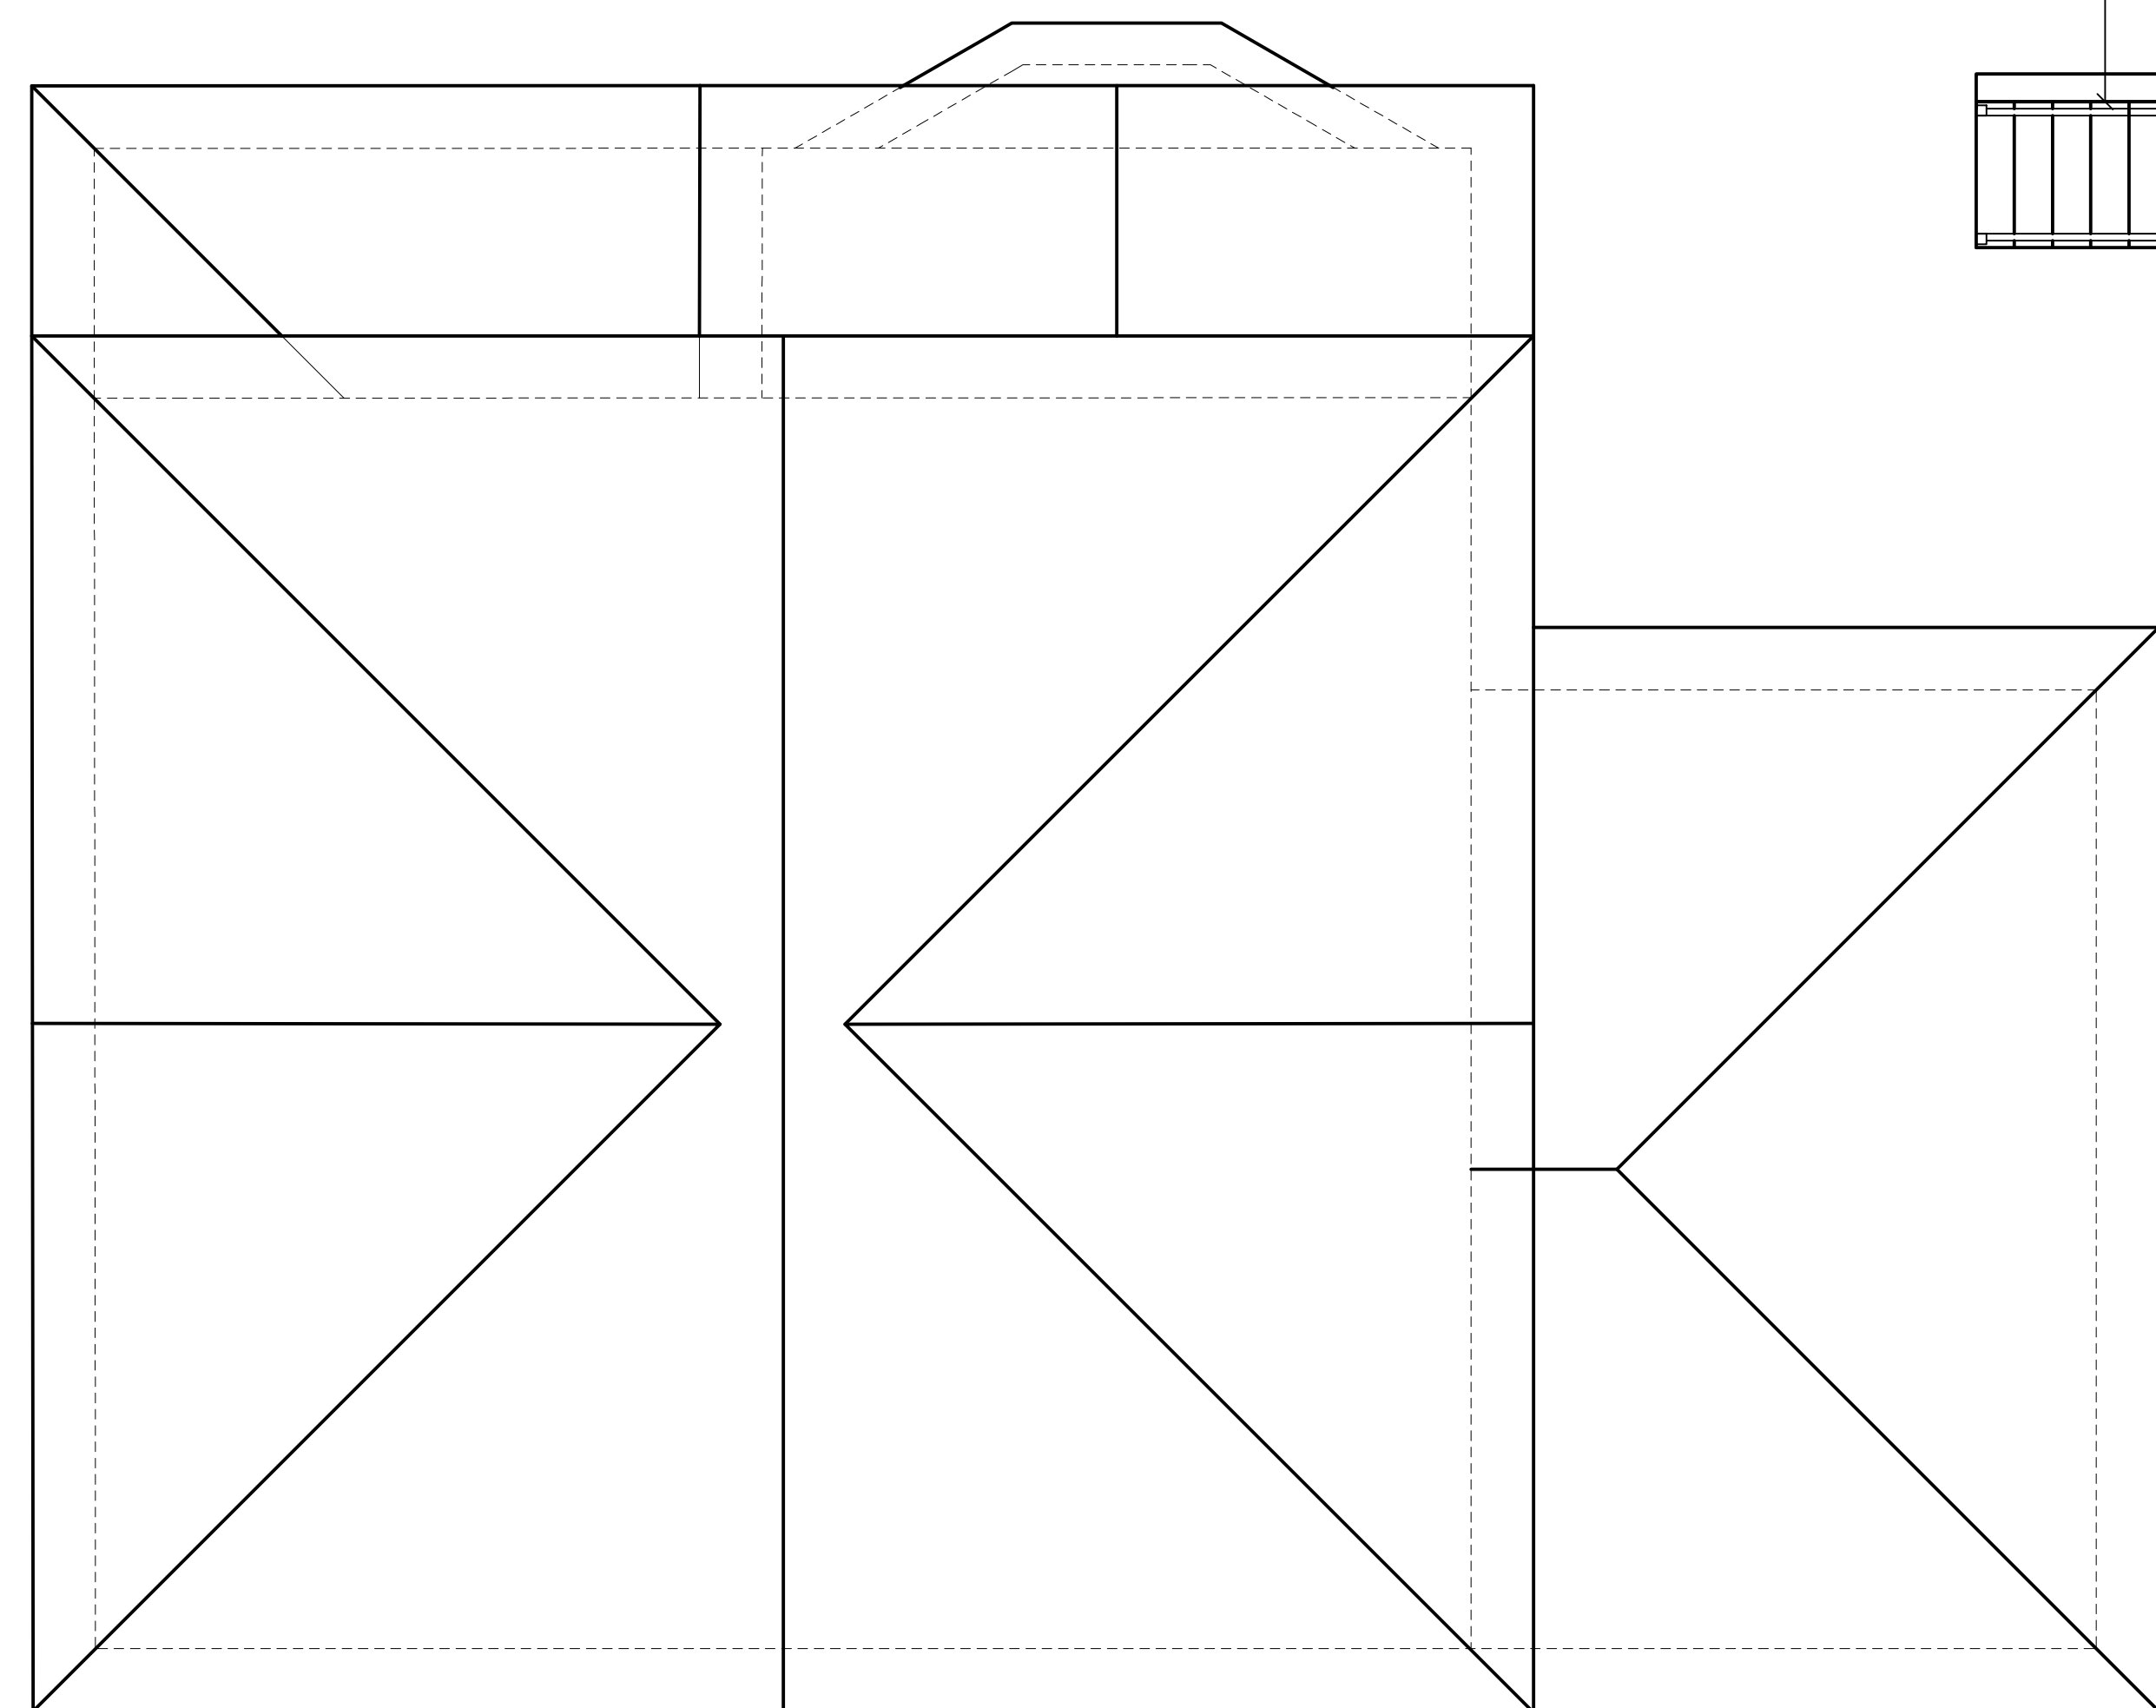

Roof Plan


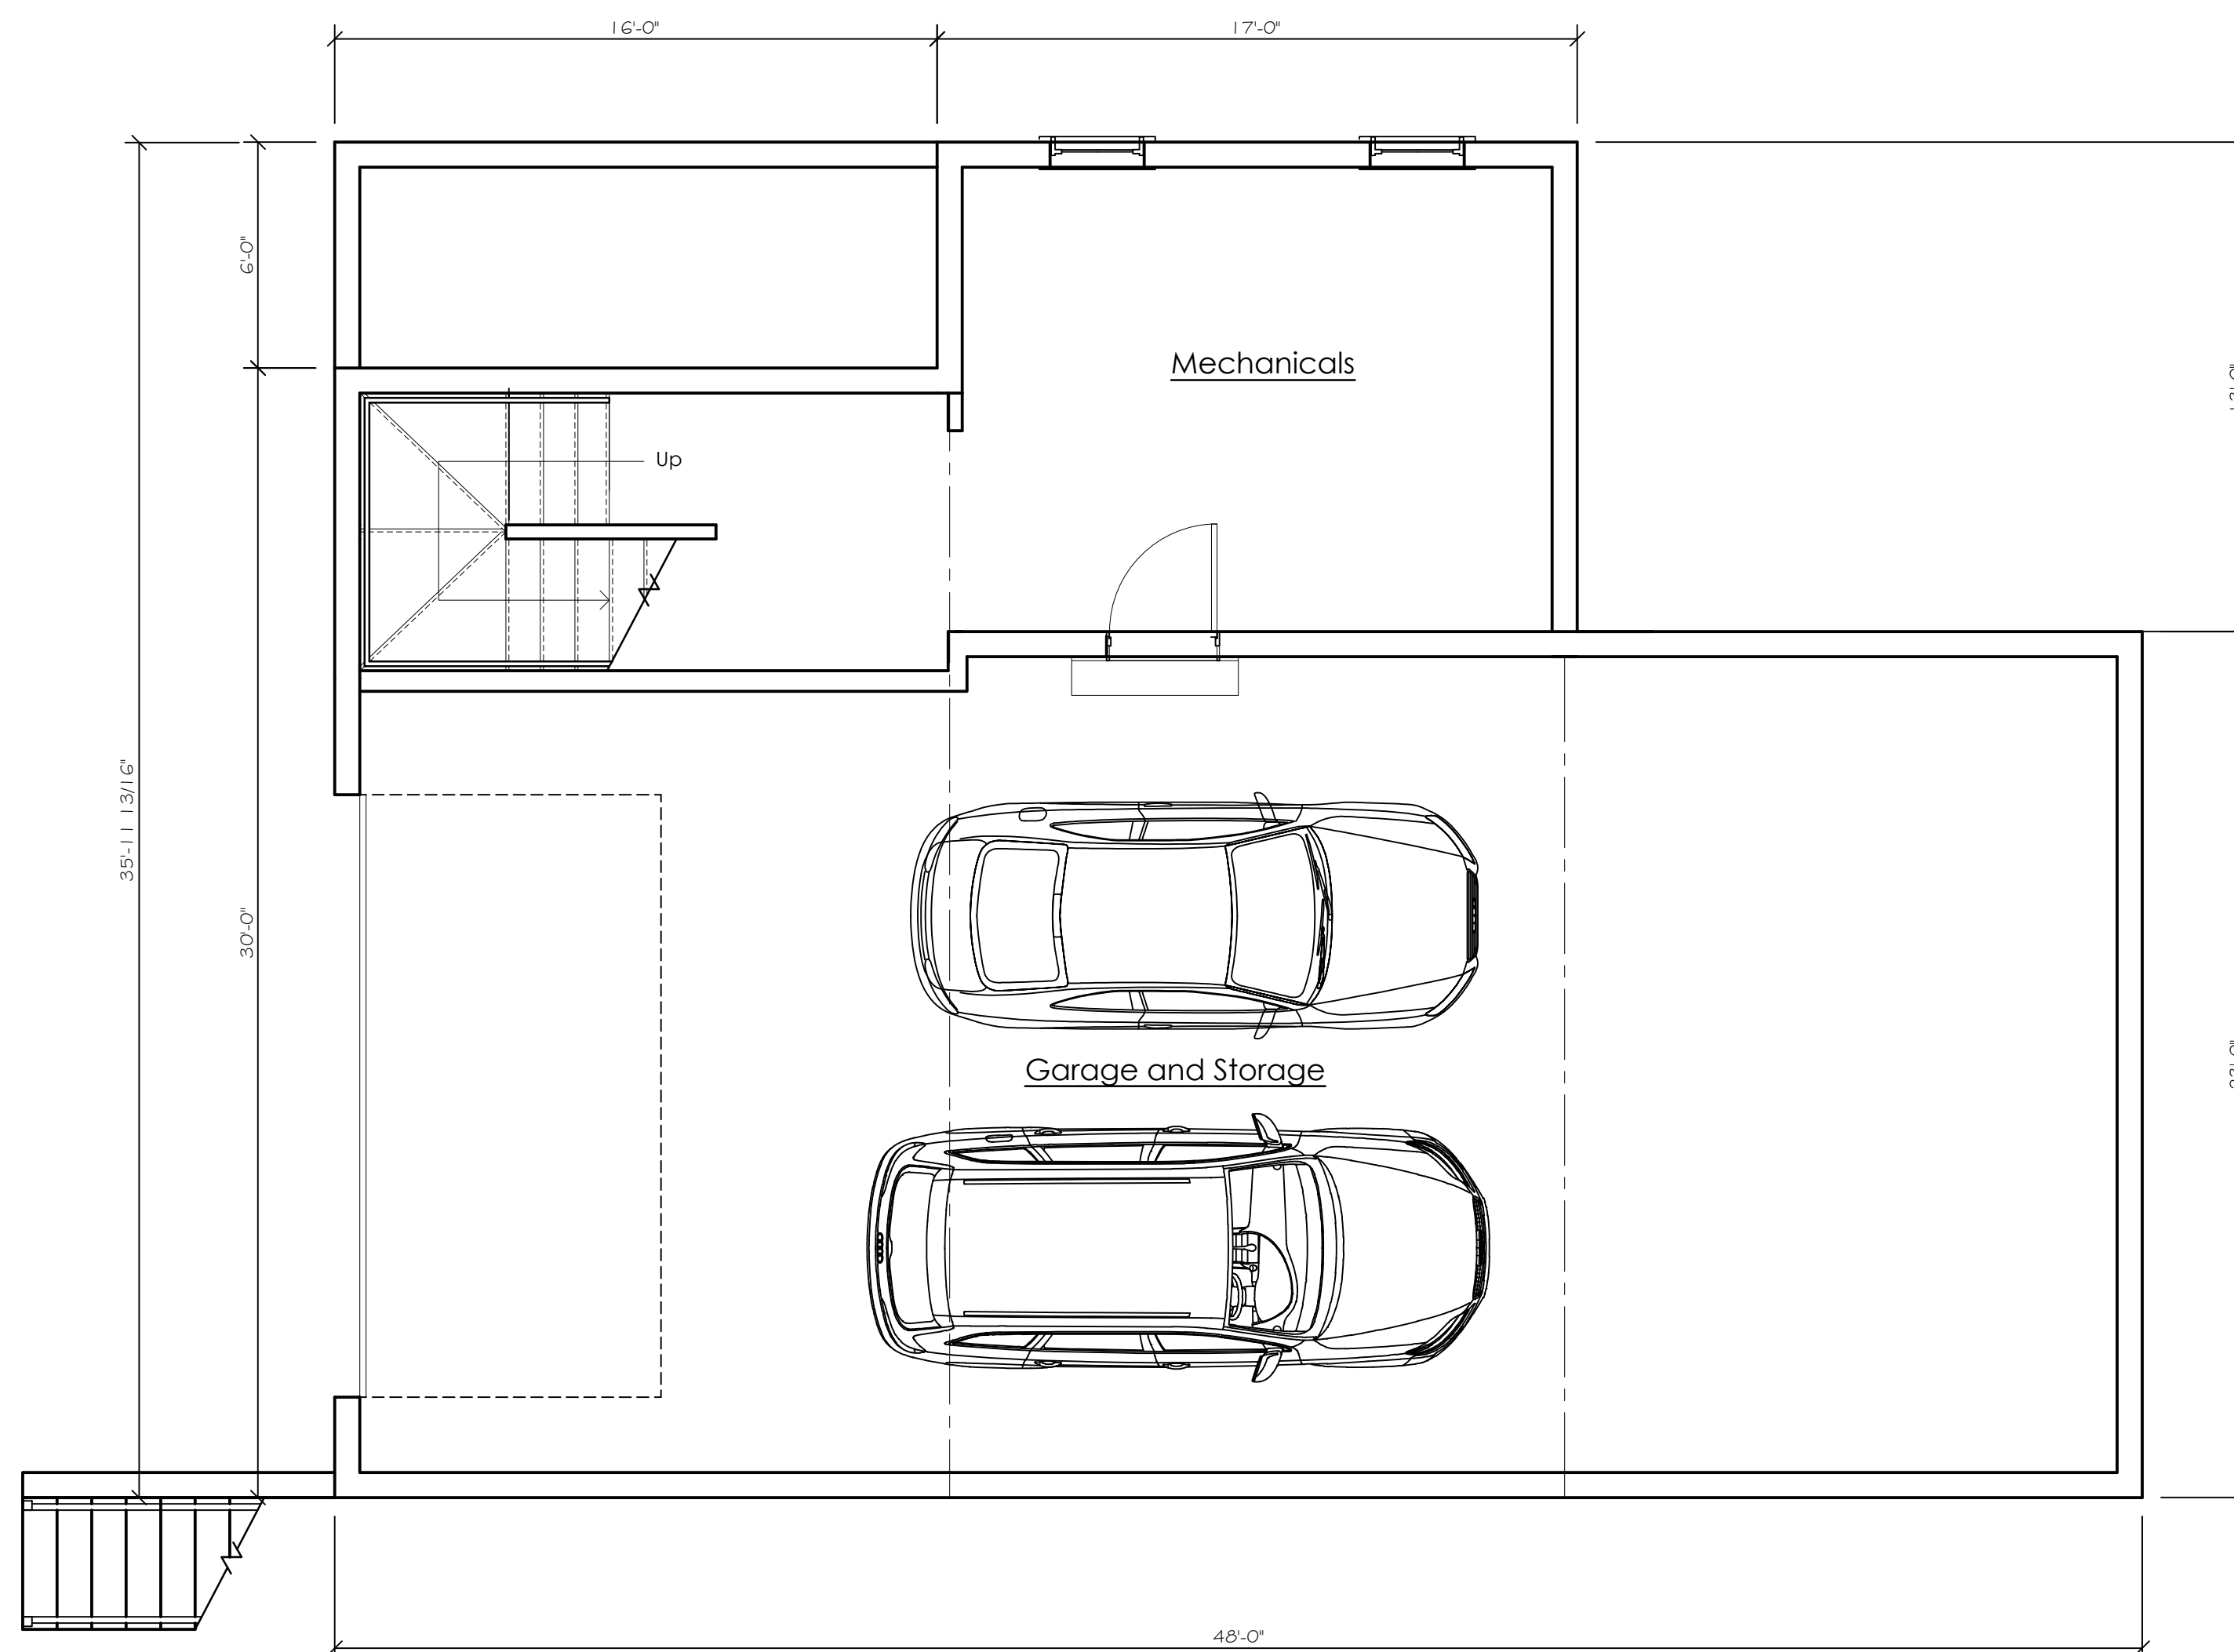


Lower Level

D:\Users\jahn\Desktop\PDF Export\Decorative Project Set Unlinked\07-03-2020

Decorative Split Face
Block at Lower Level

PROGRESS SET
NOT FOR
CONSTRUCTION

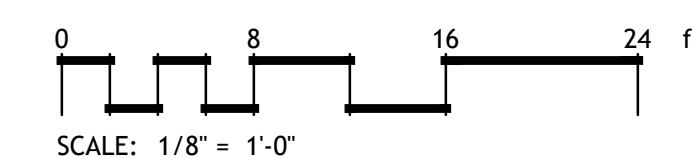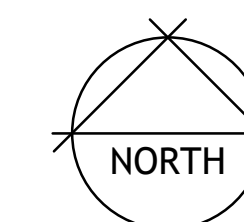

No.	Revision/Issue	Date

Drawn By JDS

Original Date 07-03-2020

Sheet Title
FLOOR PLANS

Sheet Number

A 1.1

Project Number 20-151