

PROPOSED BUILDING AND ADDITION FOR:  
**GREATER GALILEE MISSIONARY BAPTIST CHURCH**  
 2432 TEUTONIA AVENUE • MILWAUKEE, WI 53206

PROFESSIONAL SEAL

**PRELIMINARY DATES**  
 FEB. 14, 2017


**NOT FOR CONSTRUCTION**

**SHEET INFORMATION**

FIRST FLOOR PLAN

SHEET NUMBER

**A1.1**

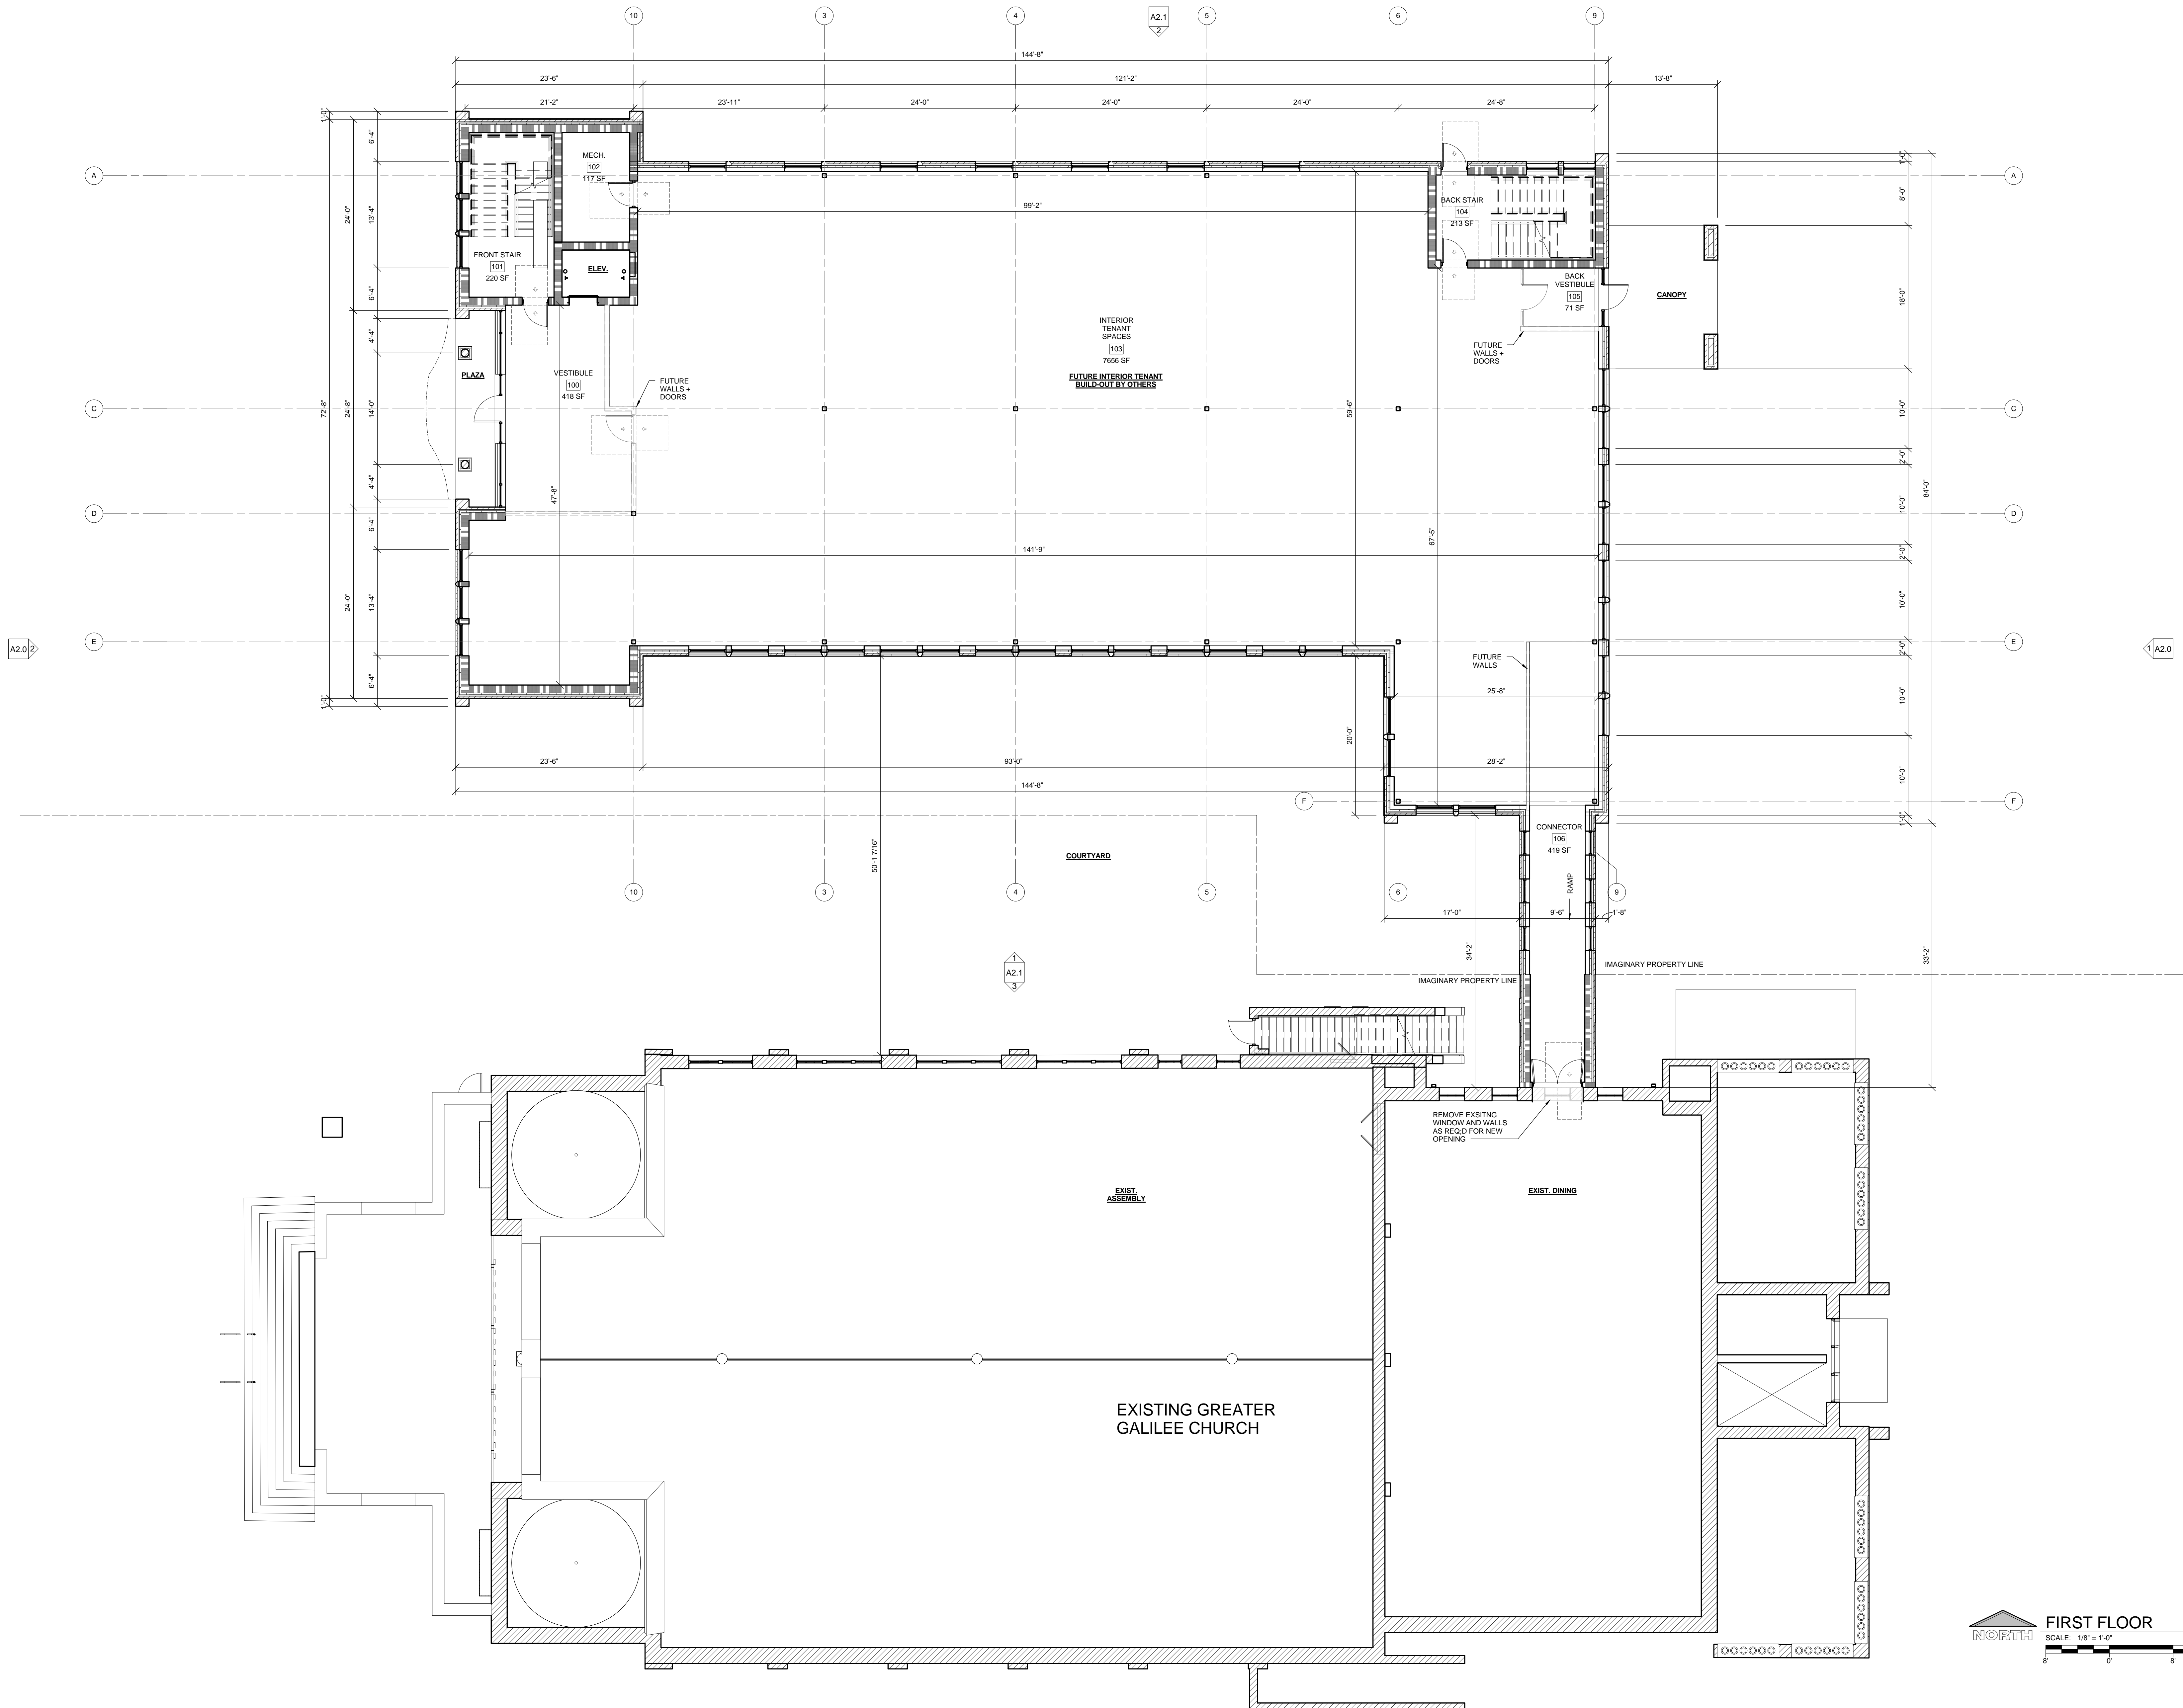

**FIRST FLOOR**  
 SCALE: 1/8" = 1'-0"  
 8' 0" 8' 0" 16'

C:\Users\jdo\Documents\144660\_Arch\_Central\_Drafts\14  
 2/14/2017 4:55:58 PM