




1 SOUTH ELEVATION
3/32" = 1'-0"

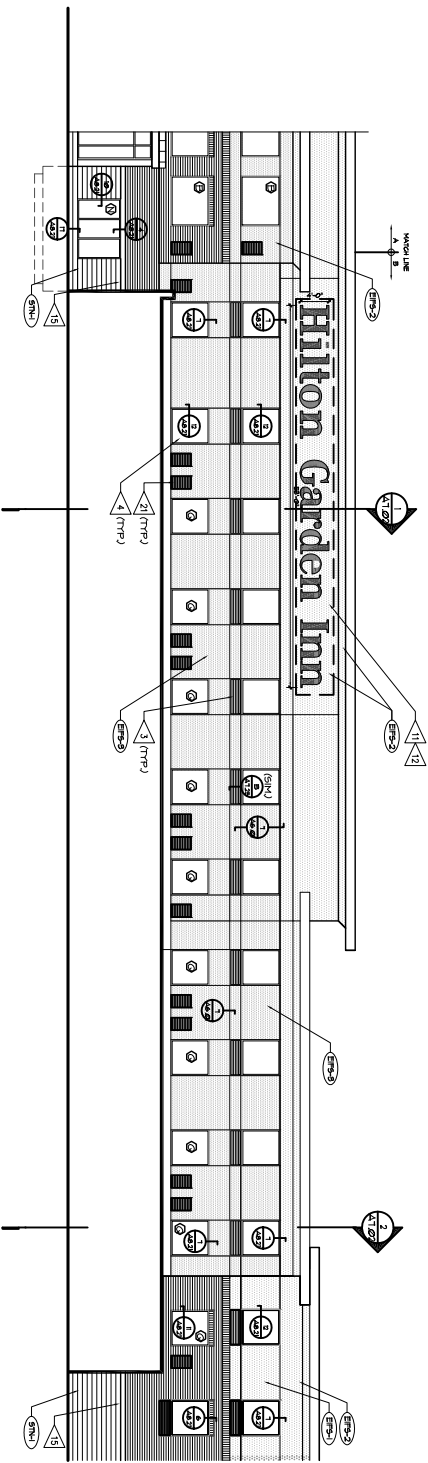


2 HIDDEN NORTH ELEVATION
3/32" = 1'-0"

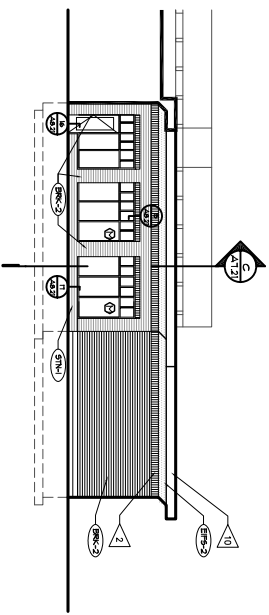


3 PREFUNCTION HIDDEN EAST ELEVATION
3/32" = 1'-0"

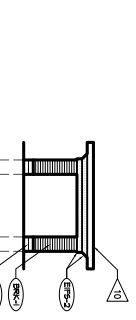


4 EAST & WEST ENTRY
3/32" = 1'-0"

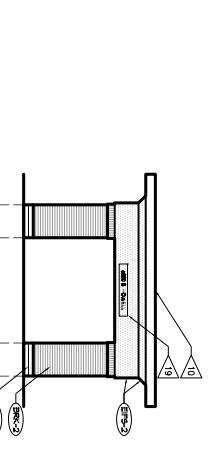


5 NORTH ELEVATION CANOPY
3/32" = 1'-0"

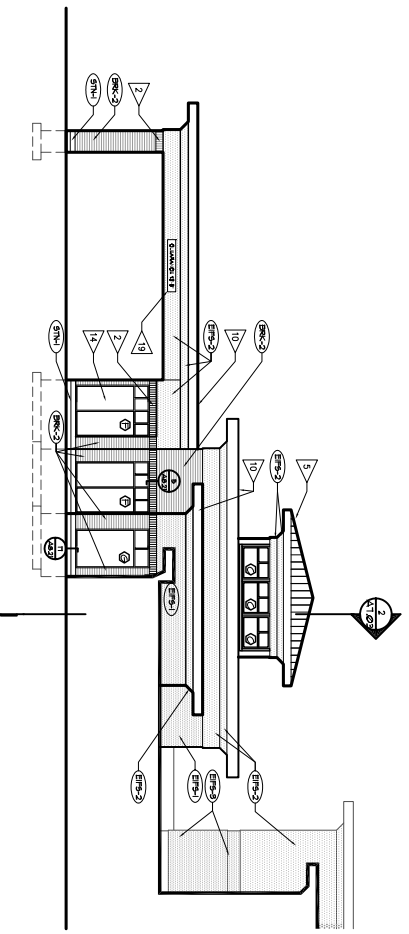

6 PAVILION HIDDEN WEST ELEVATION
3/32" = 1'-0"

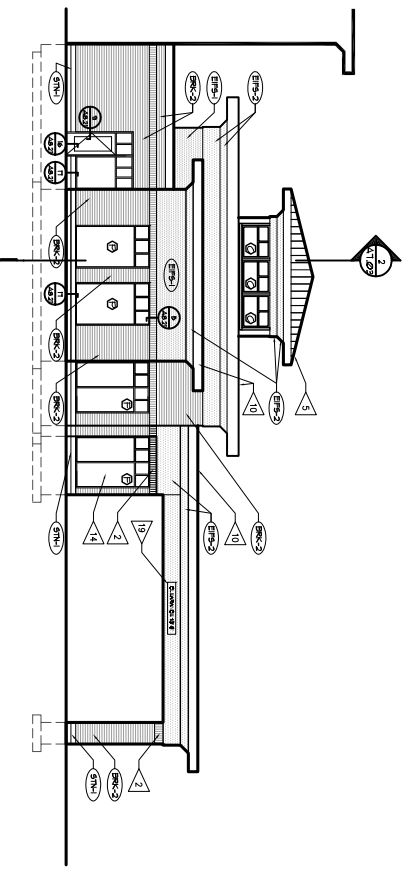

7 PAVILION HIDDEN EAST ELEVATION
3/32" = 1'-0"

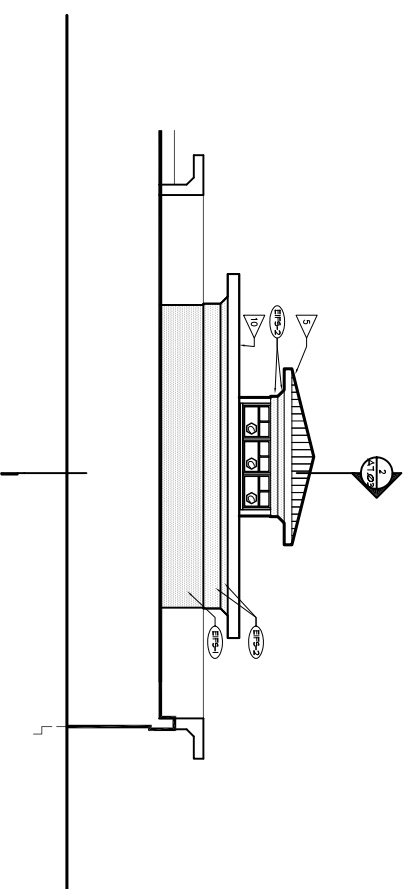

8 PAVILION HIDDEN SOUTH ELEVATION
3/32" = 1'-0"



GARY BRINK & ASSOCIATES
ARCHITECTS
4401 EXCELSIOR DRIVE
MADISON, WI 53717
608-885-3939 (JAX)

PROJECT:
HILTON GARDEN INN
5890 SOUTH HOWELL AVENUE
MILWAUKEE, WI 53207
CLIENT:
HOWELL AVENUE FOS LODGING ASSOCIATES, LLC
C/O RAYMOND MANAGEMENT COMPANY
8333 GREENWAY BOULEVARD, SUITE 200 MADISON, WISCONSIN 53717

© 2009 GARY BRINK & ASSOC.
All rights reserved. No part of this publication may be reproduced, stored in a retrieval system, or transmitted in any form or by any means, electronic, mechanical, photocopying, recording, or by any information storage and retrieval system, without the prior written permission of the author.
PROJECT: 2007751
DRAWN BY: 03/06/09
DATE: 03/06/09
REVIEW SET: 03/06/09
CITY REVIEW COMMENTS: 03/18/09

EXTERIOR
ELEVATIONS

A6.02