

2017-02-02
2017-02-06
2017-02-08
FEB. 14, 2017

NOT FOR CONSTRUCTION

EXTERIOR ELEVATIONS

SHEET NUMBER


A2.0

EXTERIOR FINISH KEY

⑤	DIMENSIONAL STONE PANELS STONECAST: WHEAT
④	ALUMINUM FRAMED WINDOW GLAZING BRONZE FRAME TO MATCH EXISTING TINTED INSULATED GLASS
③	STANDING SEAM METAL ROOF PAC CLAD, TITE-LOCK PLUS PANEL COLOR TO REPLICATE PATINA COPPER
②	CAST STONE TO MATCH EXISTING STONECAST: WHEAT
①	BRICK VENEER TO MATCH EXISTING BELDEN: MODIFIED BEAVER BLEND KNIFE CUT A HERITAGE: AUTUMN BLEND, ROUGH ESTATE



EAST ELEVATION
 SCALE: 1/8" = 1'-0"

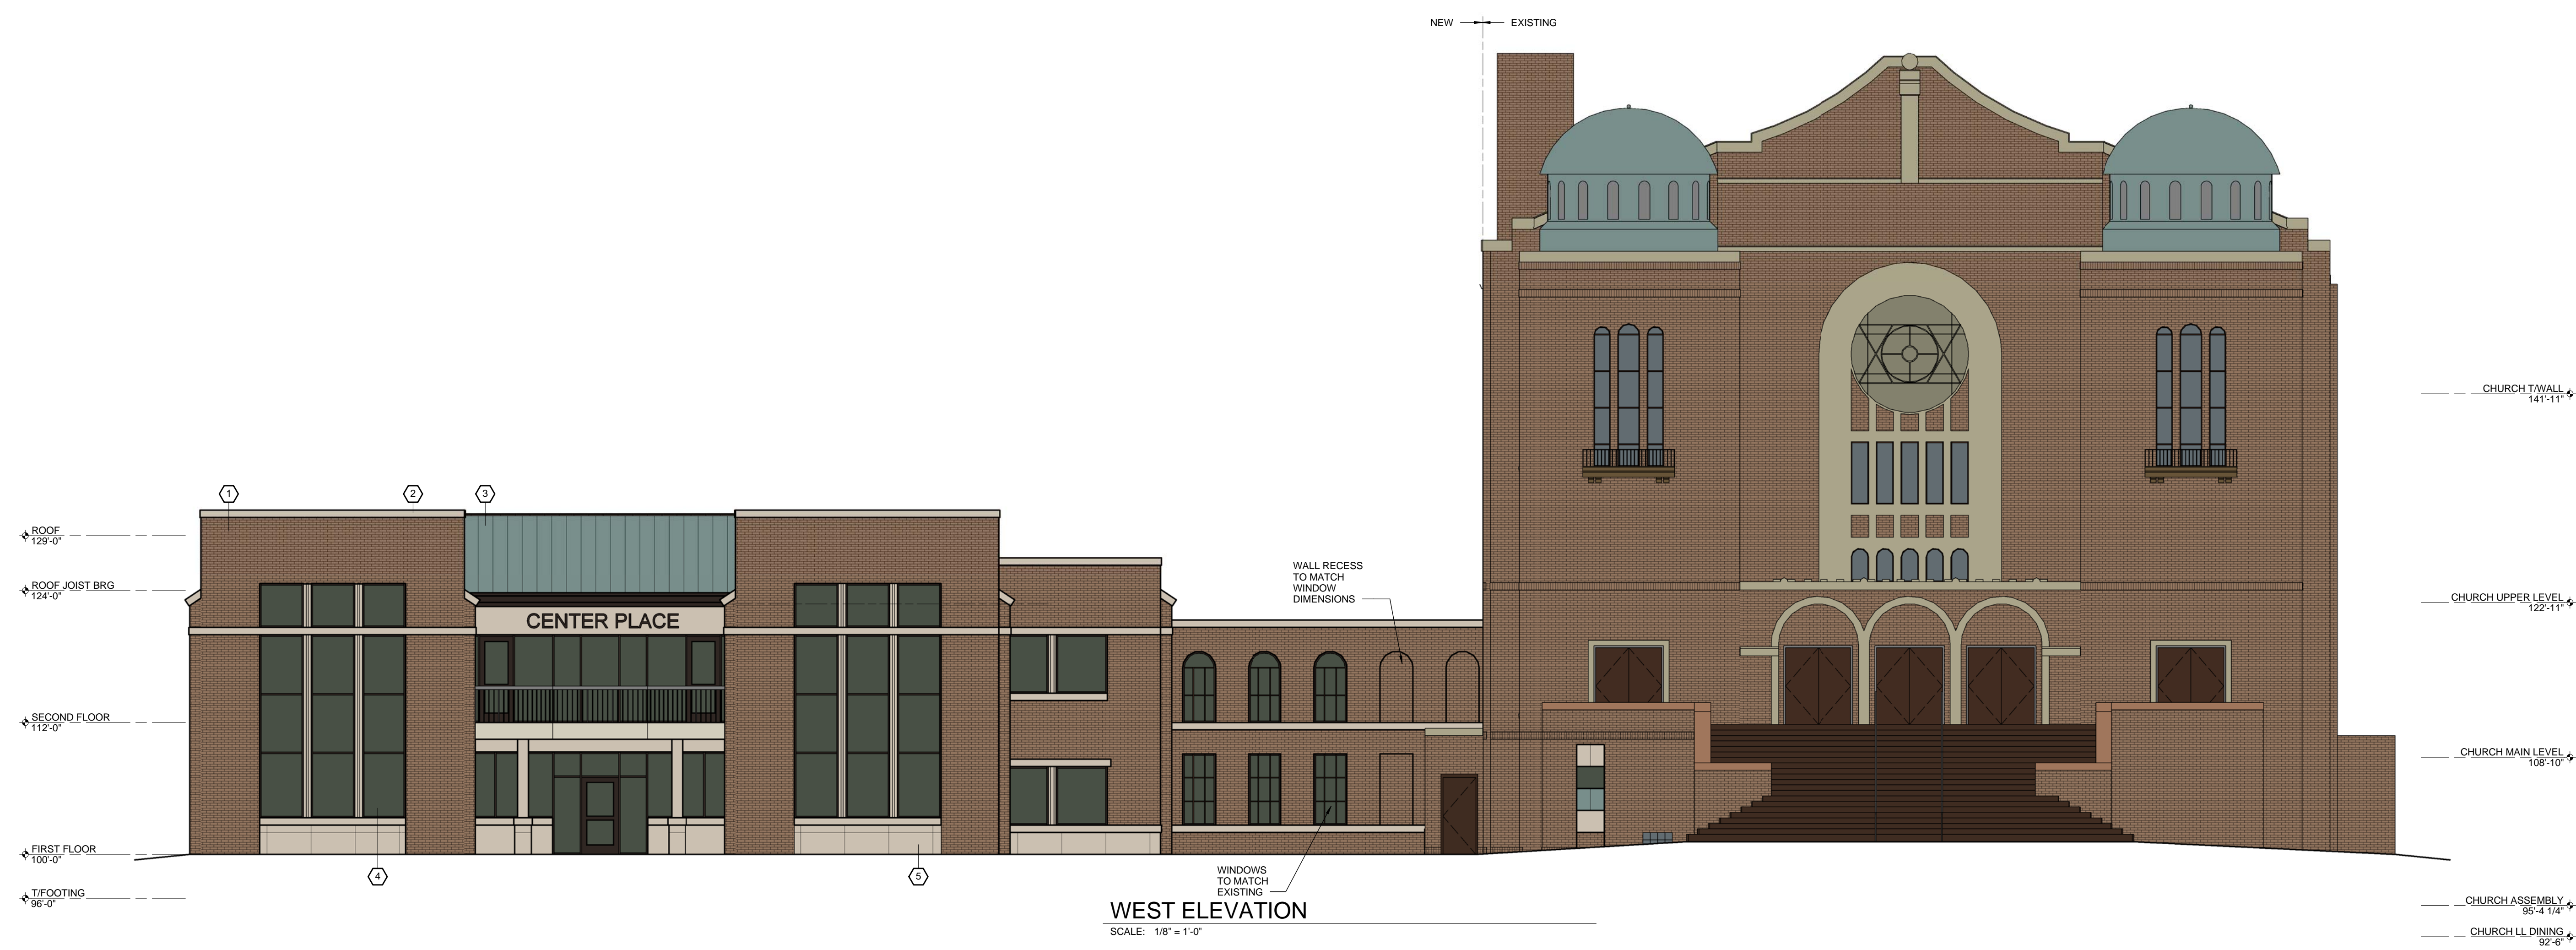

WEST ELEVATION
 SCALE: 1/8" = 1'-0"