



UWM Alumni House

GARAGE ADDITION

3230 East Kenwood Boulevard
Milwaukee, WI 53211

INDEX - GARAGE ADDITION		
Sheet Number	Sheet Name	Drawn By

GENERAL

G001	TITLE SHEET	RS
------	-------------	----

ARCHITECTURAL - GARAGE

A01	SITE PLAN	RS
A120	GARAGE ADDITION - PLANS + ELEVATIONS	RS
A121	GARAGE ADDITION - ELEVATIONS + DETAILS	RS




Title TITLE SHEET
Project UWM Alumni House
Project Number 21-101
Date 9/1/21
Drawn by **RAMLOW / STEIN**

Drawing No.

G001

9/1/2021 10:00:17 AM


E. HAMPSHIRE ST.
(30' WIDE PUBLIC R-O-W)

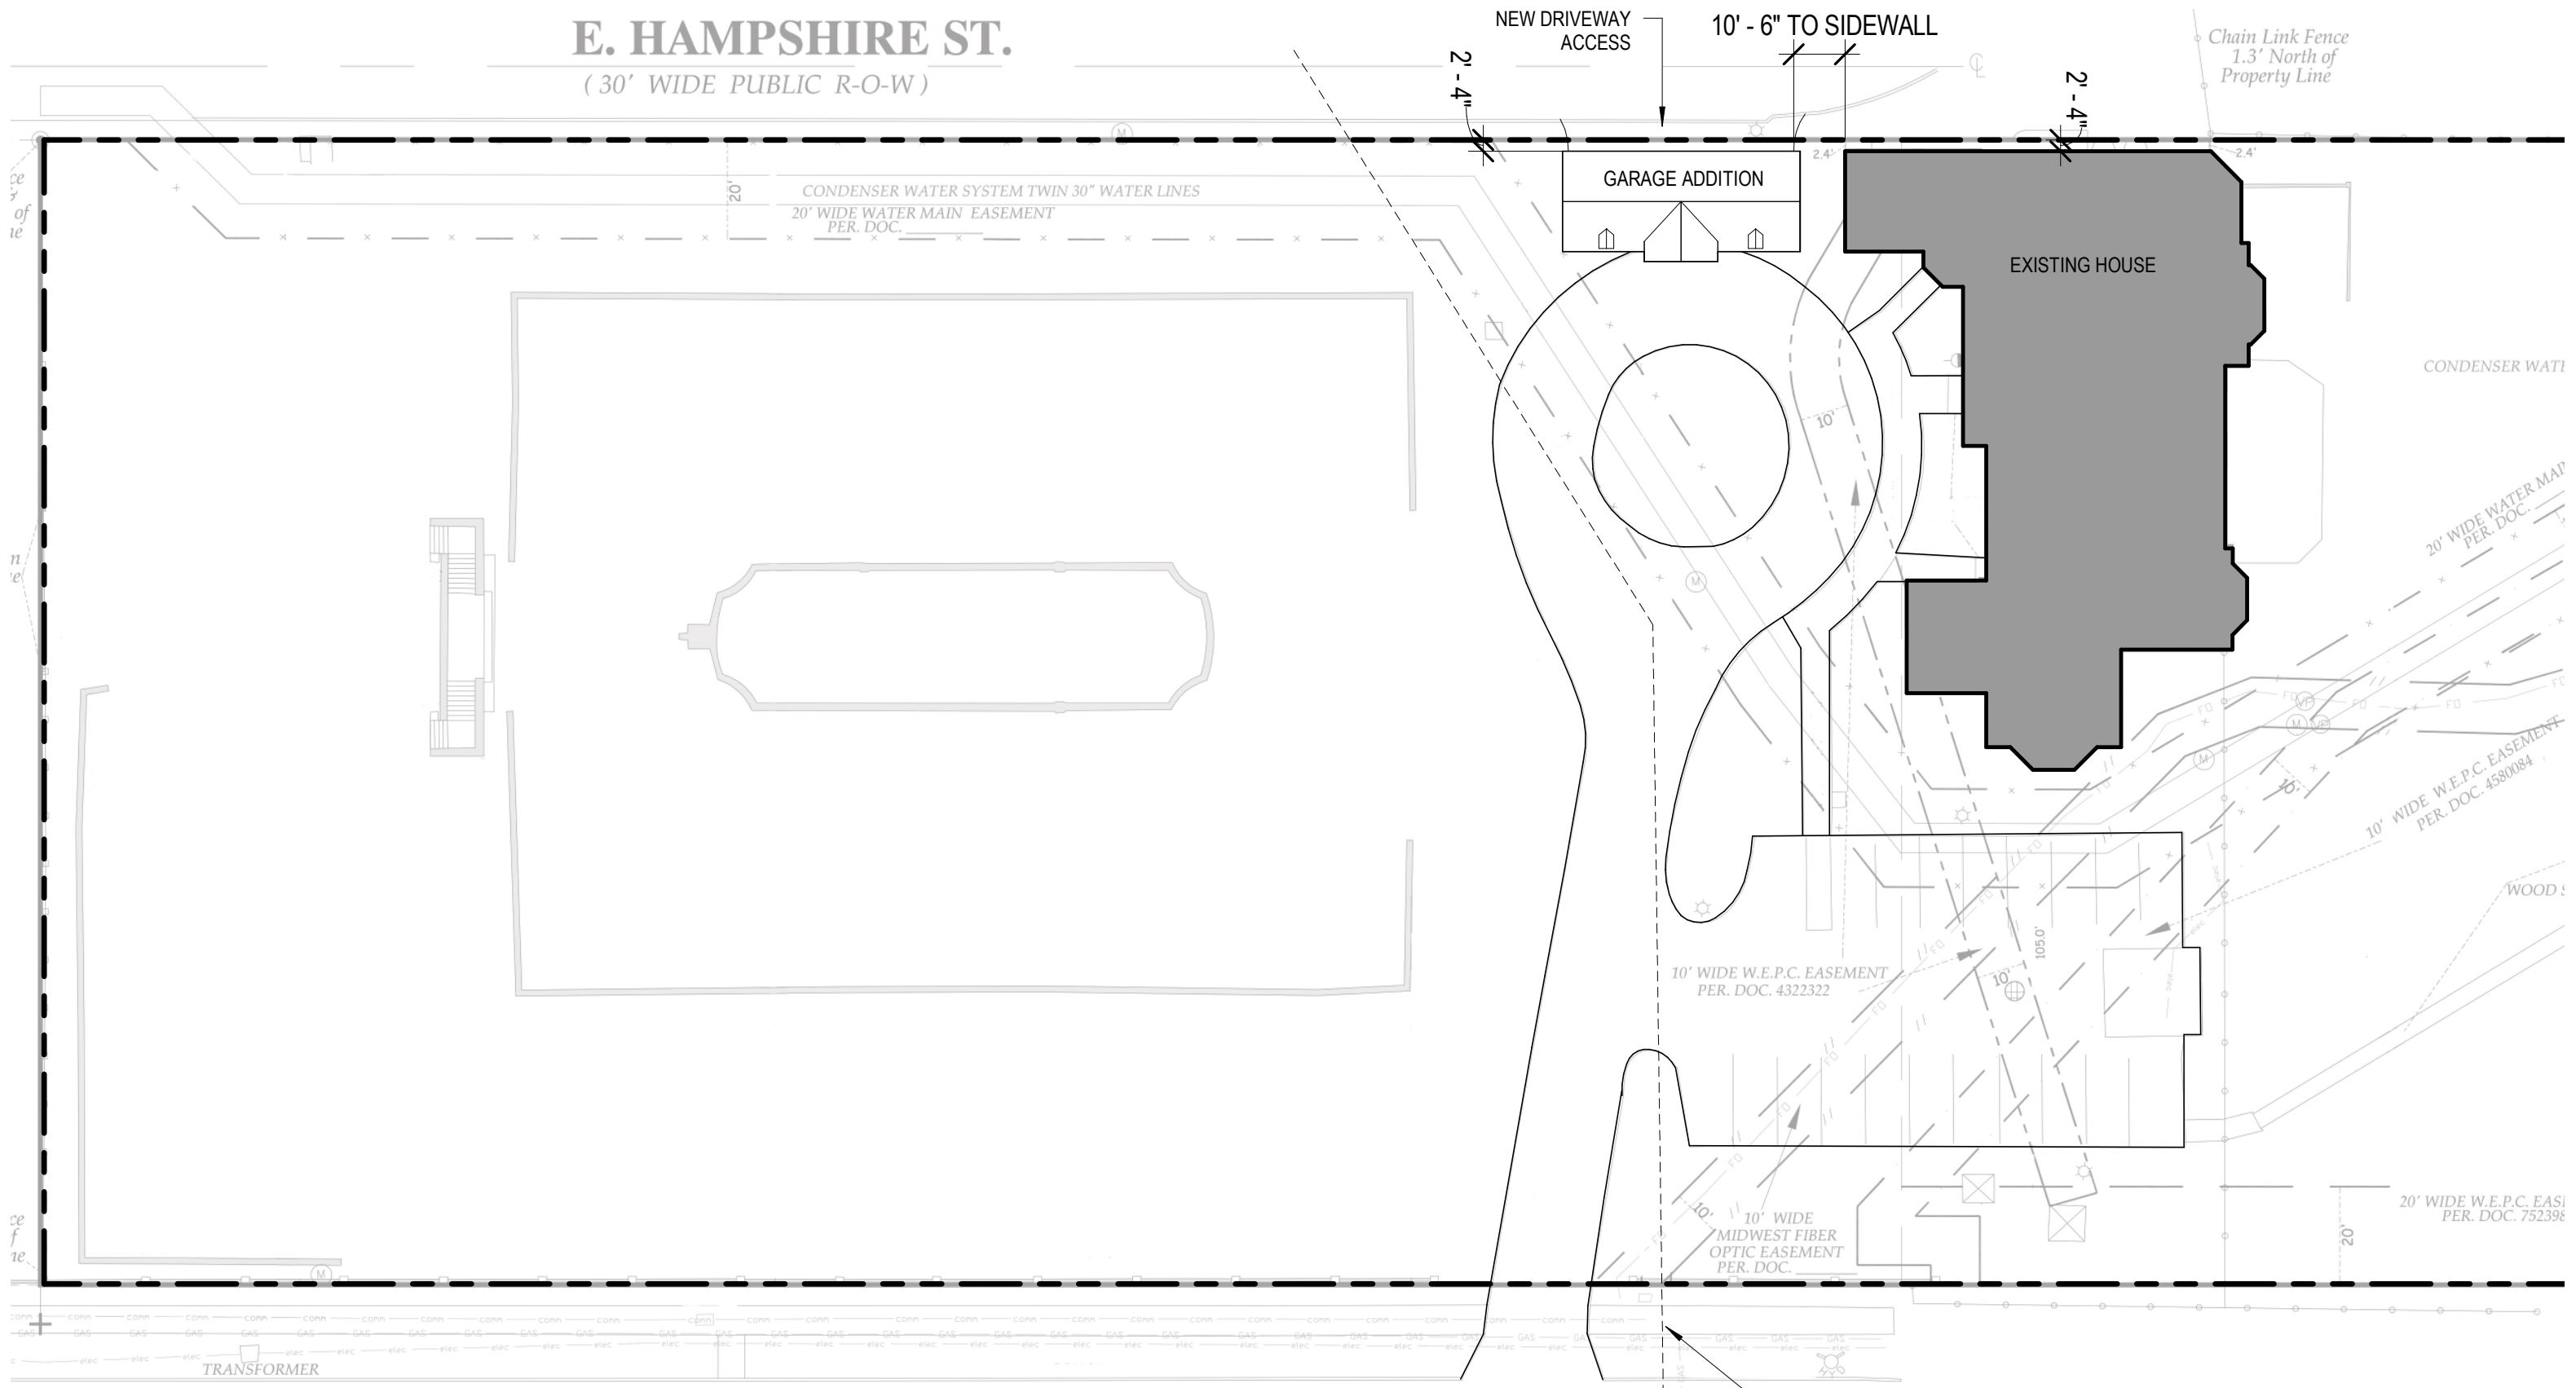


E. KENWOOD BVD.
(50' WIDE PUBLIC R-O-W)




Title: SITE PLAN
 Project: UWM Alumni House
 Project Number: 21-101
 Date: 9/1/21
 Drawn by: RAMLOW/STEIN

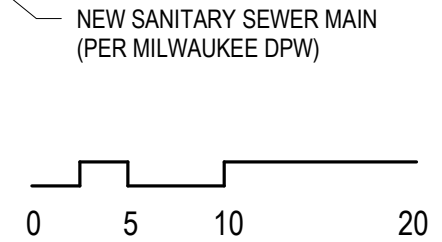


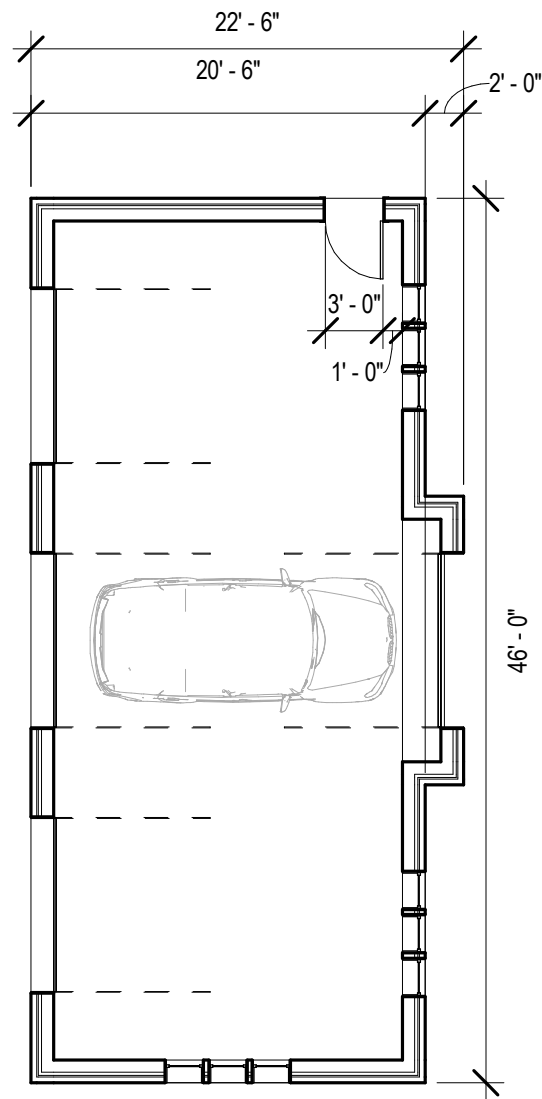

1 GARAGE ADDITION - PLAN
A120 SCALE: 1" = 10'-0"

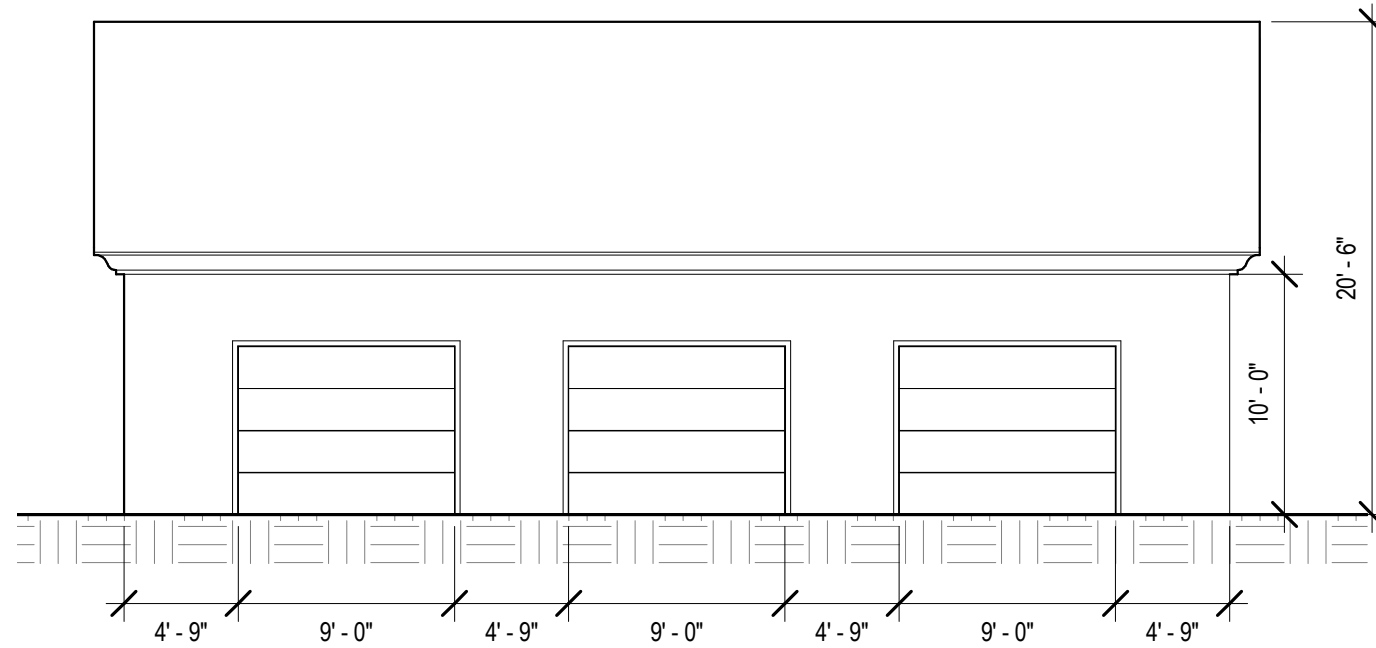


2 ELEVATION - GARAGE - NORTH
A120 SCALE: 1/8" = 1'-0"

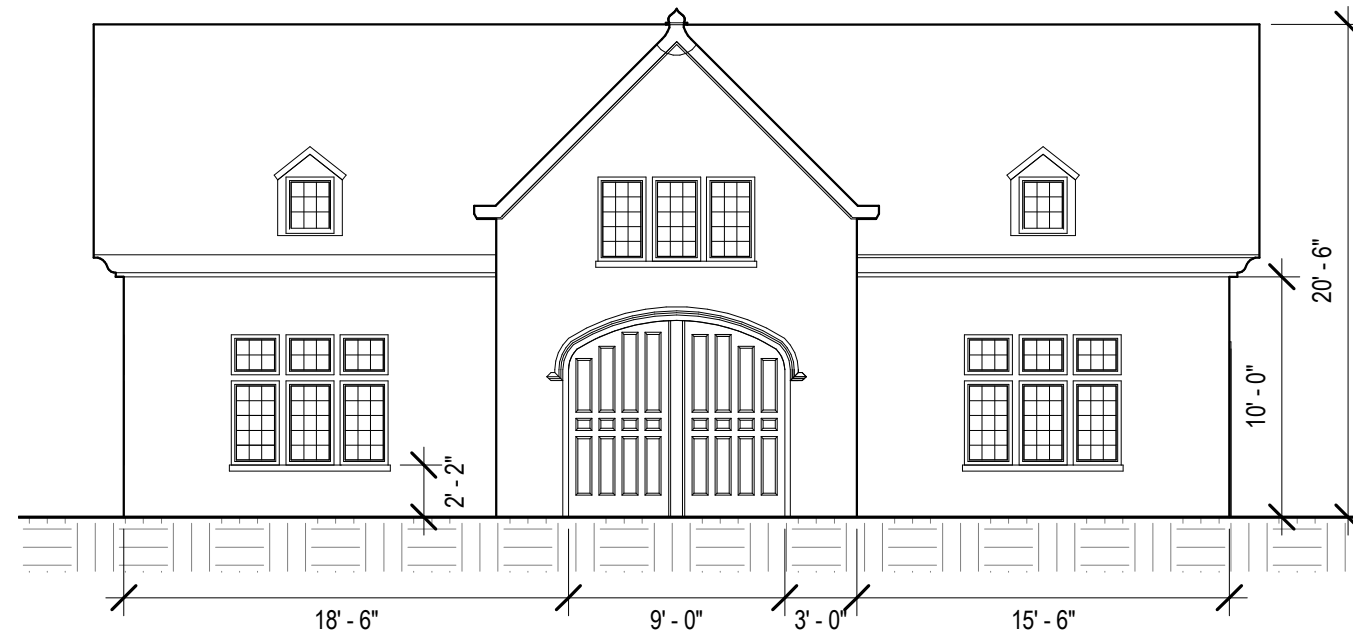


3 ELEVATION - GARAGE - SOUTH
A120 SCALE: 1/8" = 1'-0"




Title GARAGE ADDITION - PLANS + ELEVATIONS
 Project UWM Alumni House
 Project Number 21-101
 Date 9/1/21
 Drawn by RAMLOW/STEIN

 

Scale: As indicated
 Drawing No.
A120
 9/1/2021 10:00:17 AM

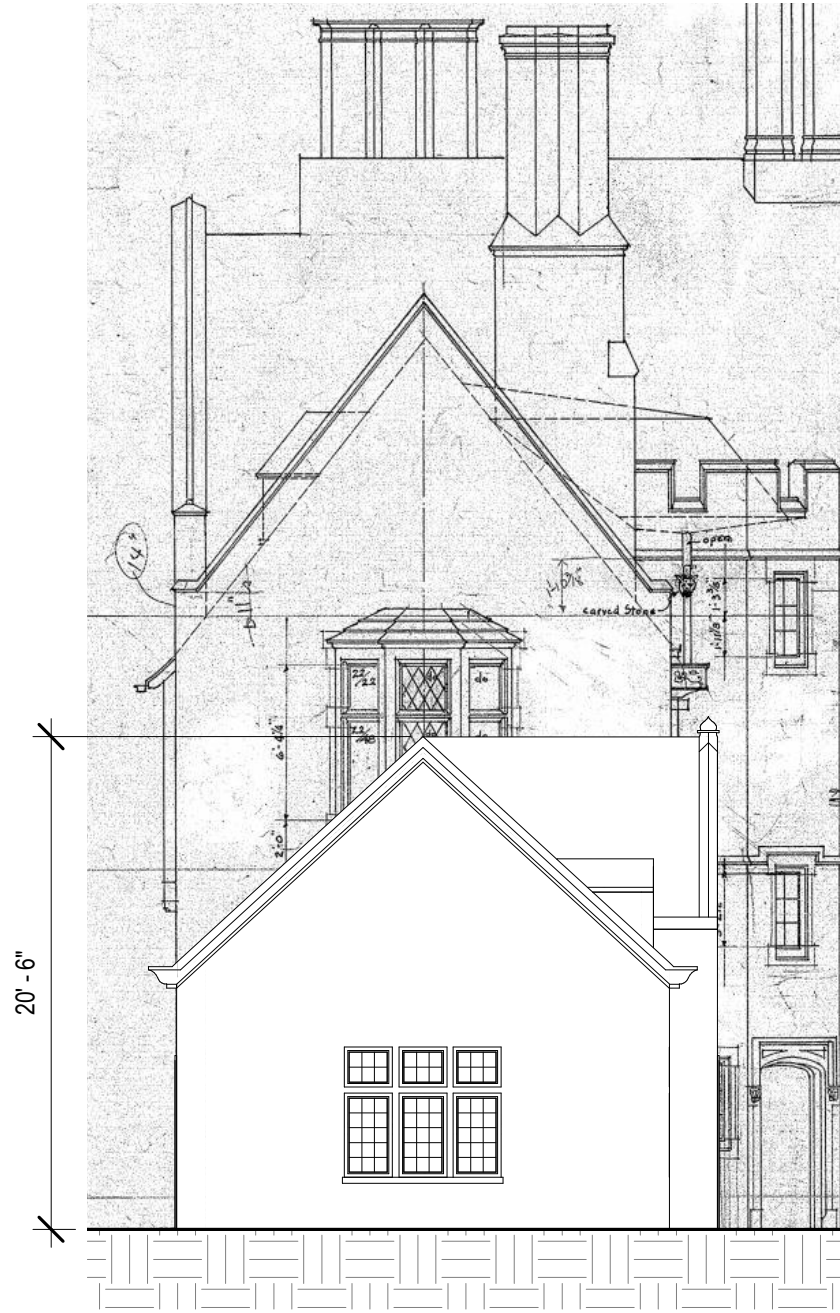



1
A121 ELEVATION - GARAGE - WEST
SCALE: 1/8" = 1'-0"

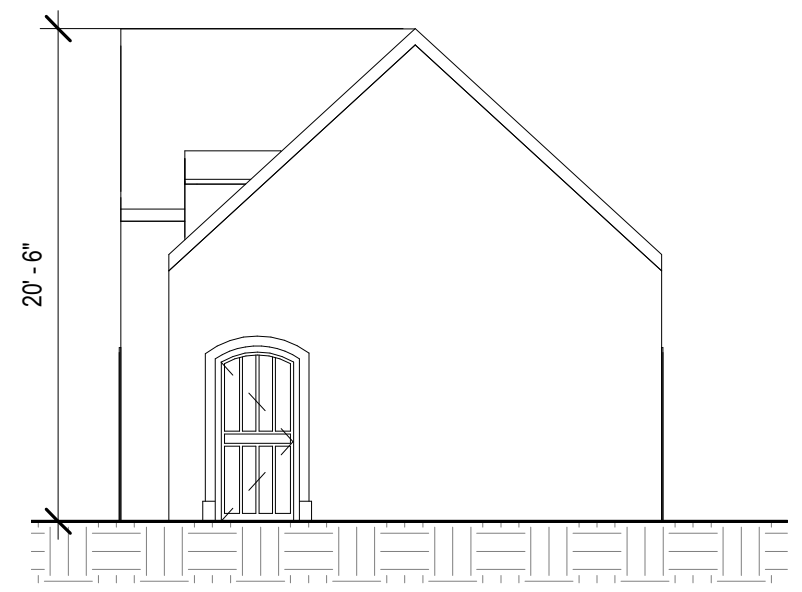

2
A121 GARAGE - EAST
SCALE: 1/8" = 1'-0"



Title GARAGE ADDITION - ELEVATIONS + DETAILS
 Project UWM Alumni House
 Project Number 21-101
 Date 9/1/21
 Drawn by **RAMLOW/STEIN**

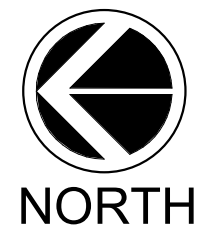 

Scale: 1/8" = 1'-0"
 Drawing No.
A121
 9/1/2021 10:00:17 AM