



CONDENSING UNITS, REFER TO MANUFACTURER'S OUTLETS FOR INSTALLATION REQUIREMENTS AND CLEARANCES

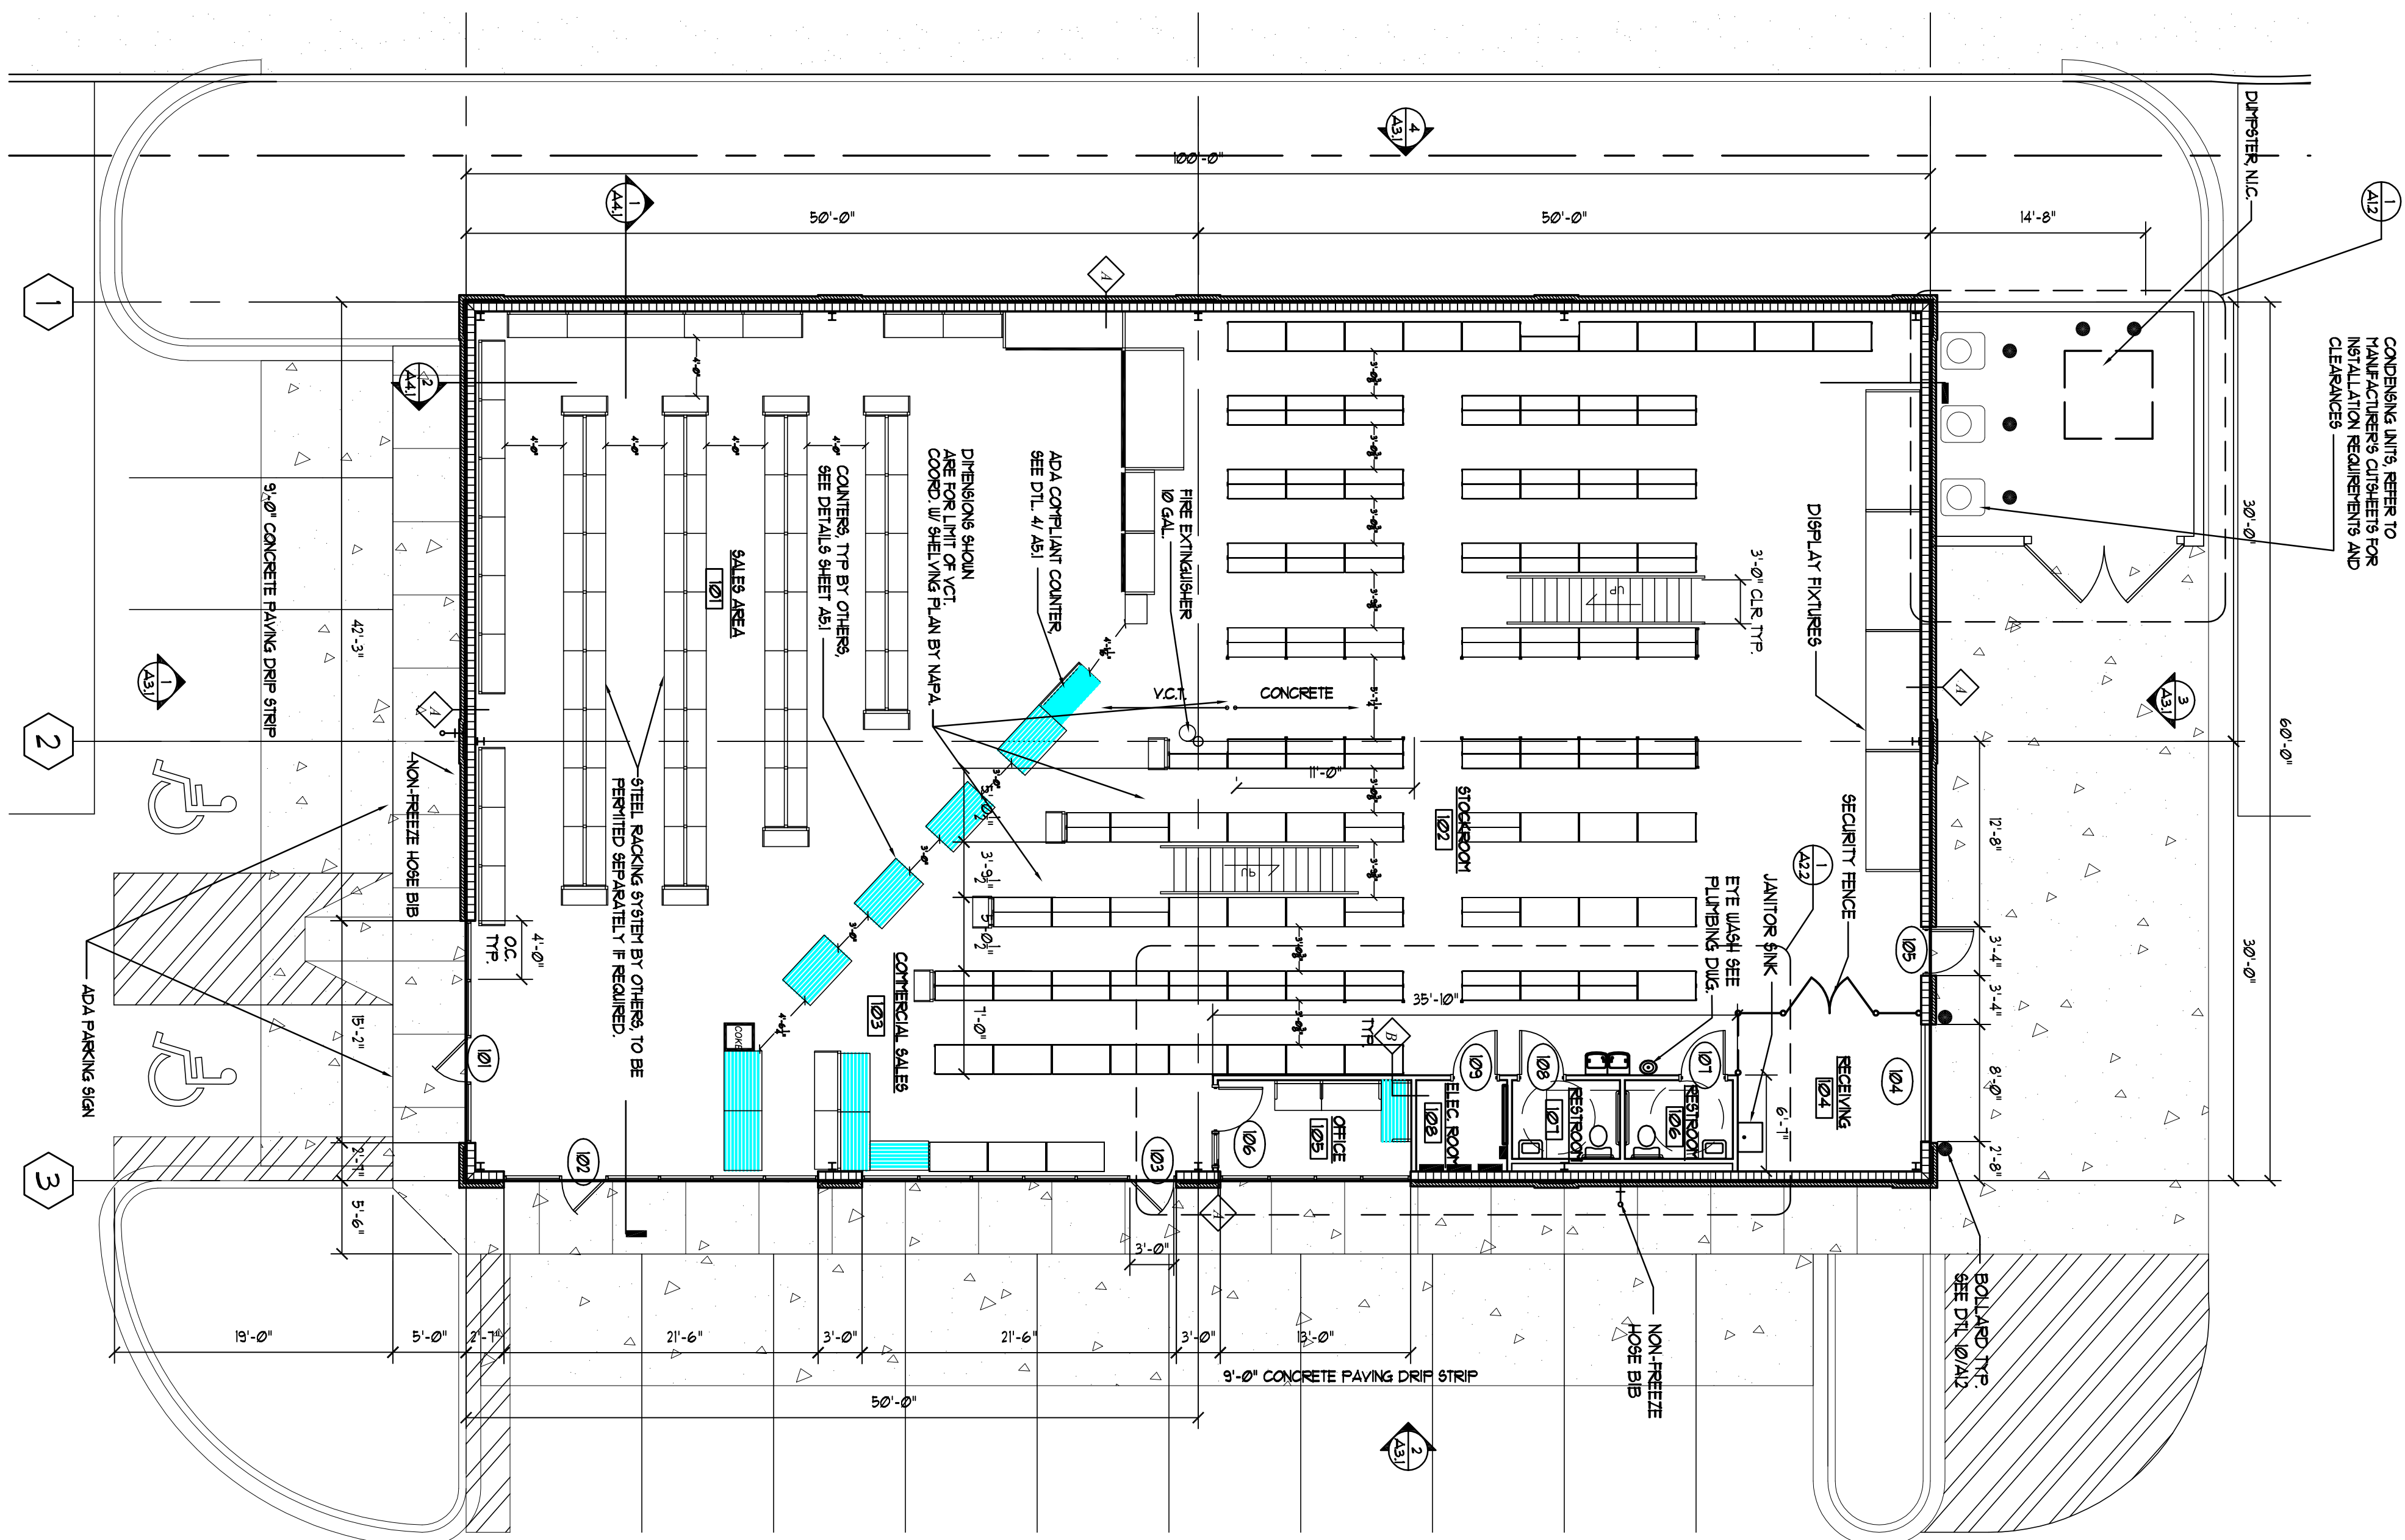

1 FLOOR PLAN  
SCALE 1/8" = 1'-0"

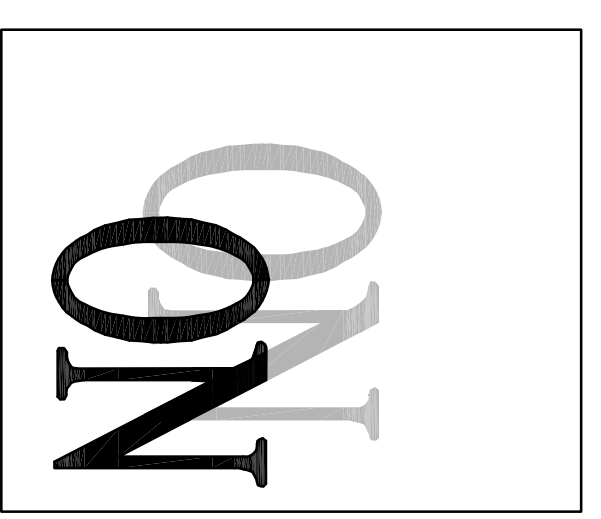

OSWELL + NITISHIN  
ARCHITECTURE  
LAND DEVELOPMENT  
1234 POWERS FERRY COMMONS  
SUITE 105  
MARIETTA, GEORGIA 30067  
770/956-8879 TELEPHONE  
770/956-8931 FACSIMILE

THIS DRAWING IS AN INSTRUMENT OF SERVICE AND IS THE PROPERTY OF OSWELL AND NITISHIN ARCHITECTS, P.C.

GENUINE PARTS COMPANY  
222 CHASTAIN MEADOWS COURT  
SUITE 200  
KENNESAW, GA 30144

**NAPA AUTO PARTS STORE**

W. GOOD HOPE ROAD AND N. 76TH STREET  
MILWAUKEE, WI

ORIGINAL ISSUE DATE: 01/05/06  
REVISIONS  
1  
2  
3  
4  
5

FLOOR PLANS AND DETAILS  
Project Number: 20060010

**A2.1**