

1 GROUND LEVEL FLOOR PLAN
SCALE: 1/4" = 1'-0"

IN PROGRESS


ISSUE:		
No.	DATE	NAME
00	4-22-2025	PROGRESS
01	4-24-2025	ENG COORD
03	5-27-2025	PROGRESS

PROJECT:
BUILDING ENVELOPE AND ROOF
RENOVATION OF EXISTING
GARAGE & HOME STORAGE

ADDRESS :
3033 WEST KILBOURNE, #4033
MILWAUKEE, WI 53208

DRAWING NAME:
GROUND LEVEL
FLOOR PLAN

DRAWING No:
A01

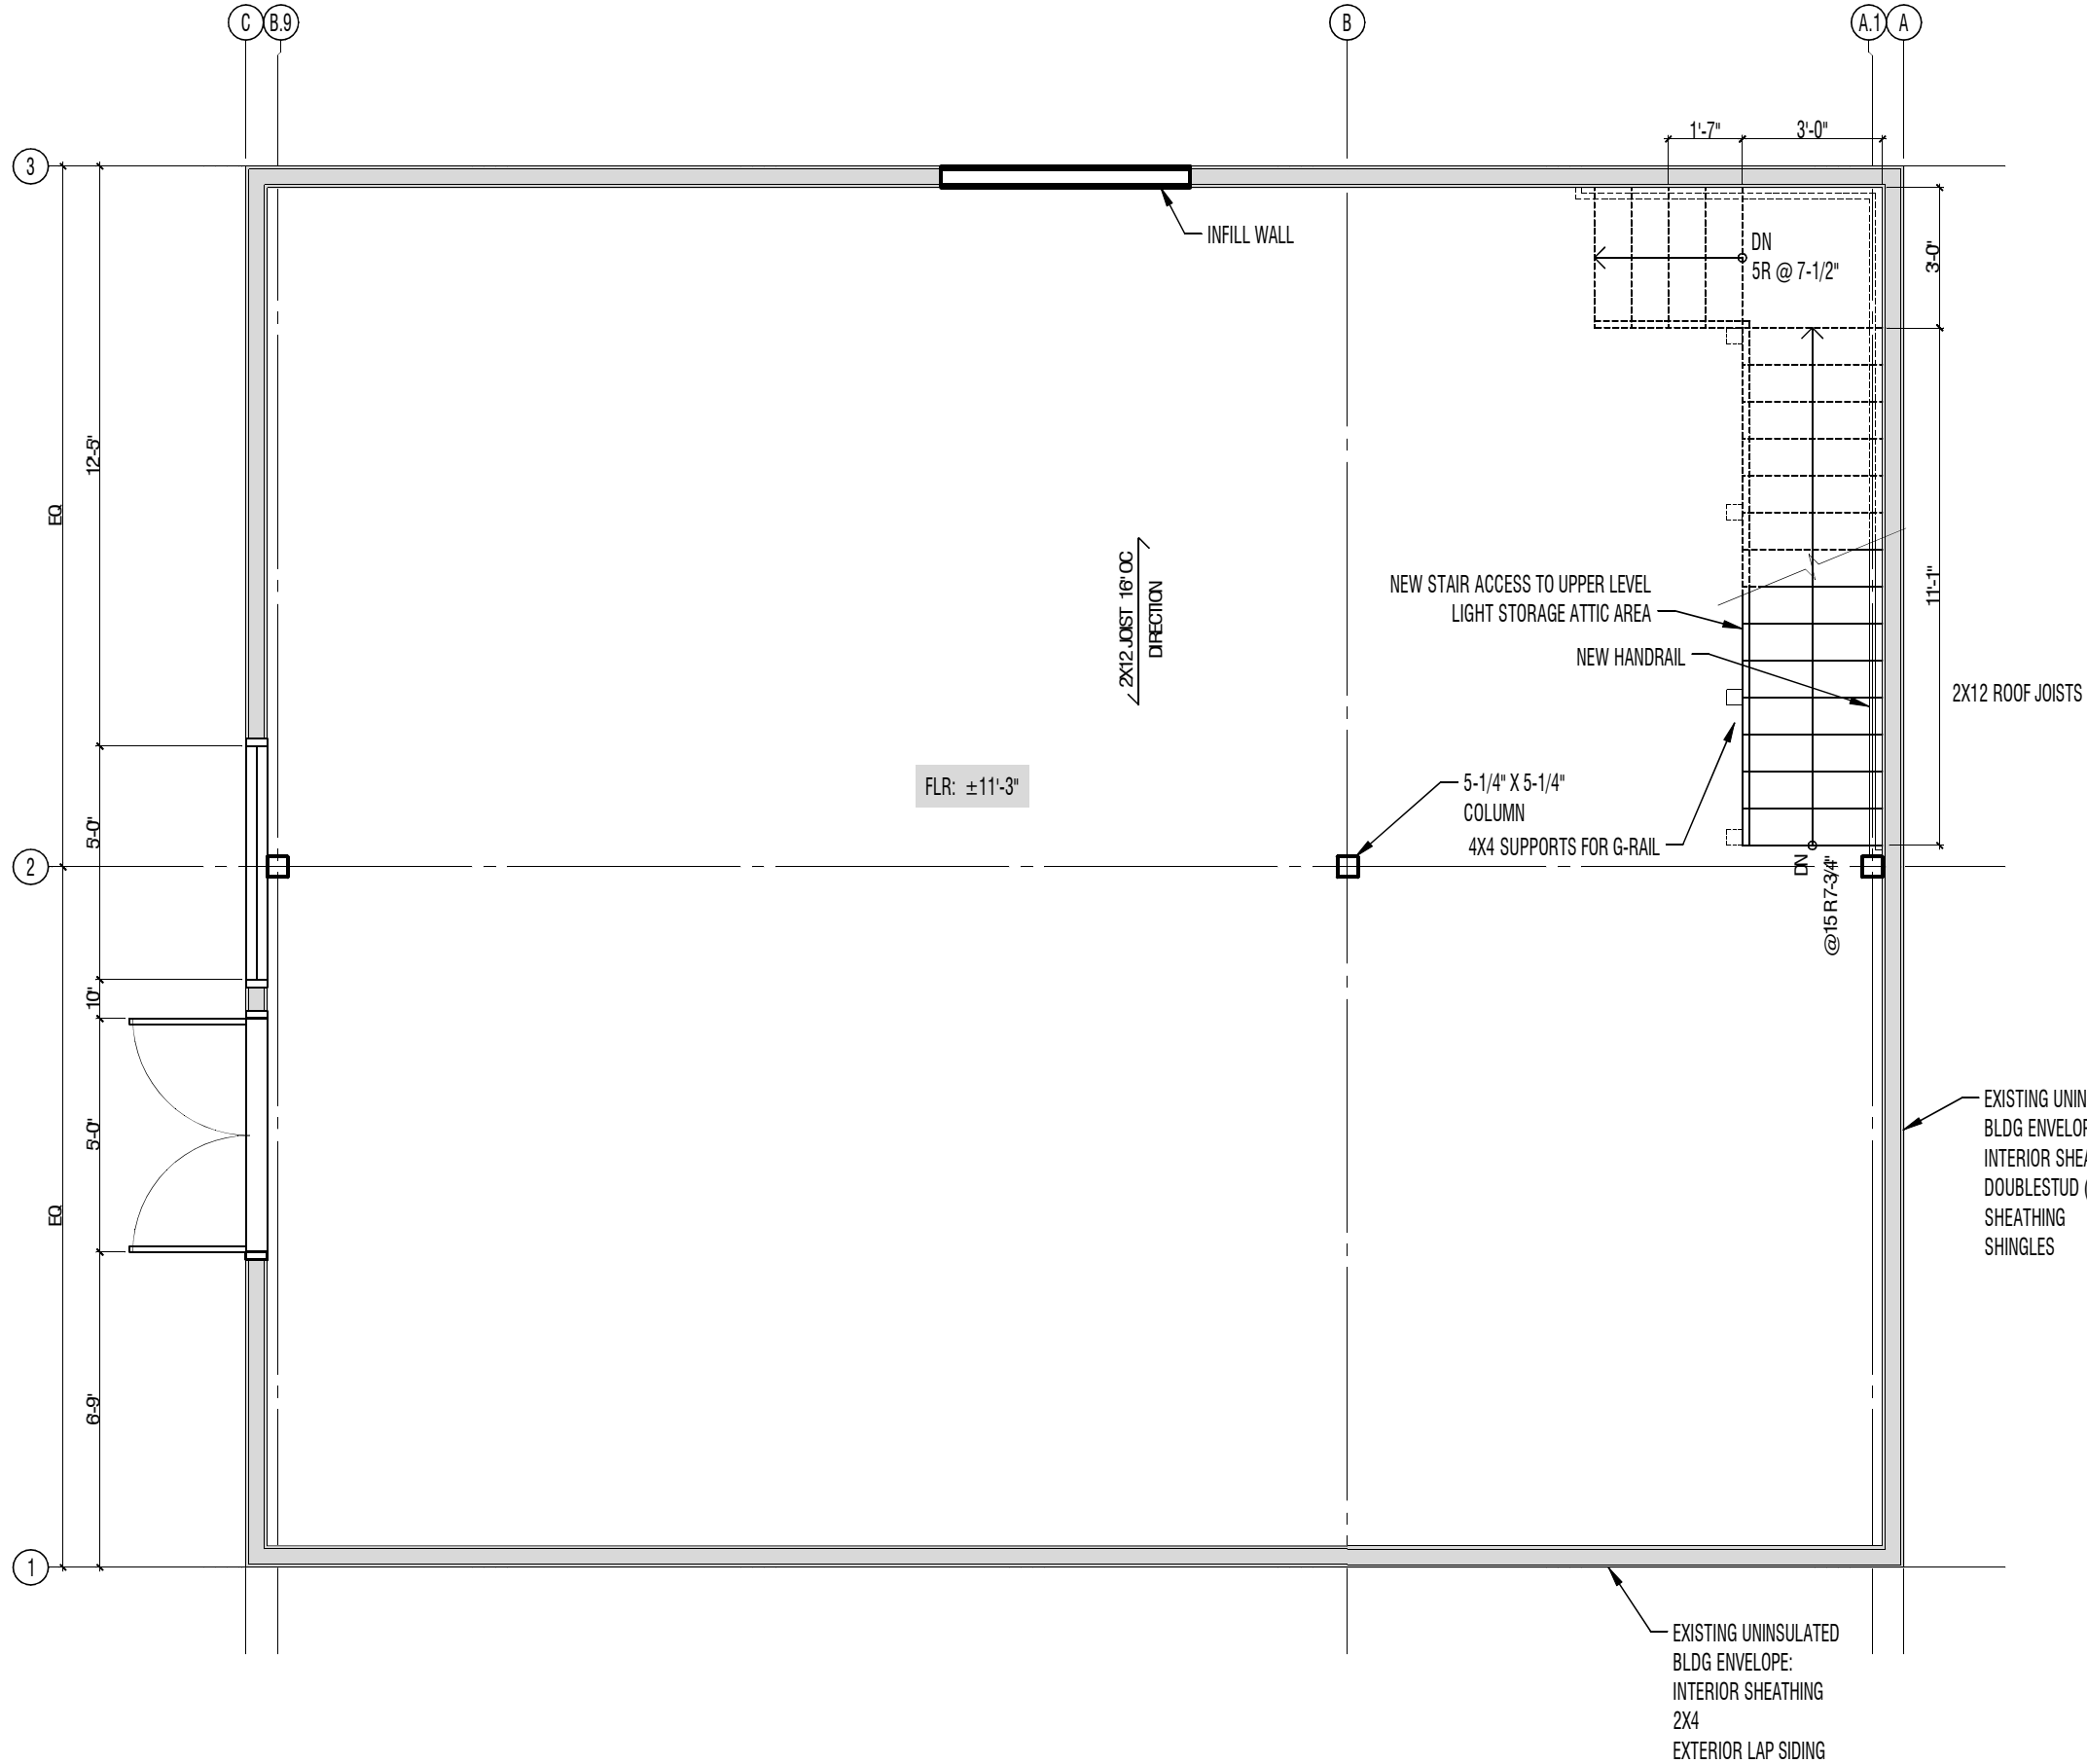

1 LEVEL 2 FLOOR PLAN
SCALE: 1/4" = 1'-0"

IN PROGRESS


ISSUE:		
No.	DATE	NAME
01	4-24-2025	PROGRESS
02	4-25-2025	PROGRESS
03	5-27-2025	PROGRESS

PROJECT:
BUILDING ENVELOPE AND ROOF
RENOVATION OF EXISTING
GARAGE & HOME STORAGE

ADDRESS :
3033 WEST KILBOURNE, #4033
MILWAUKEE, WI 53208

DRAWING NAME:
LEVEL 2
FLOOR PLAN

DRAWING No:
A02

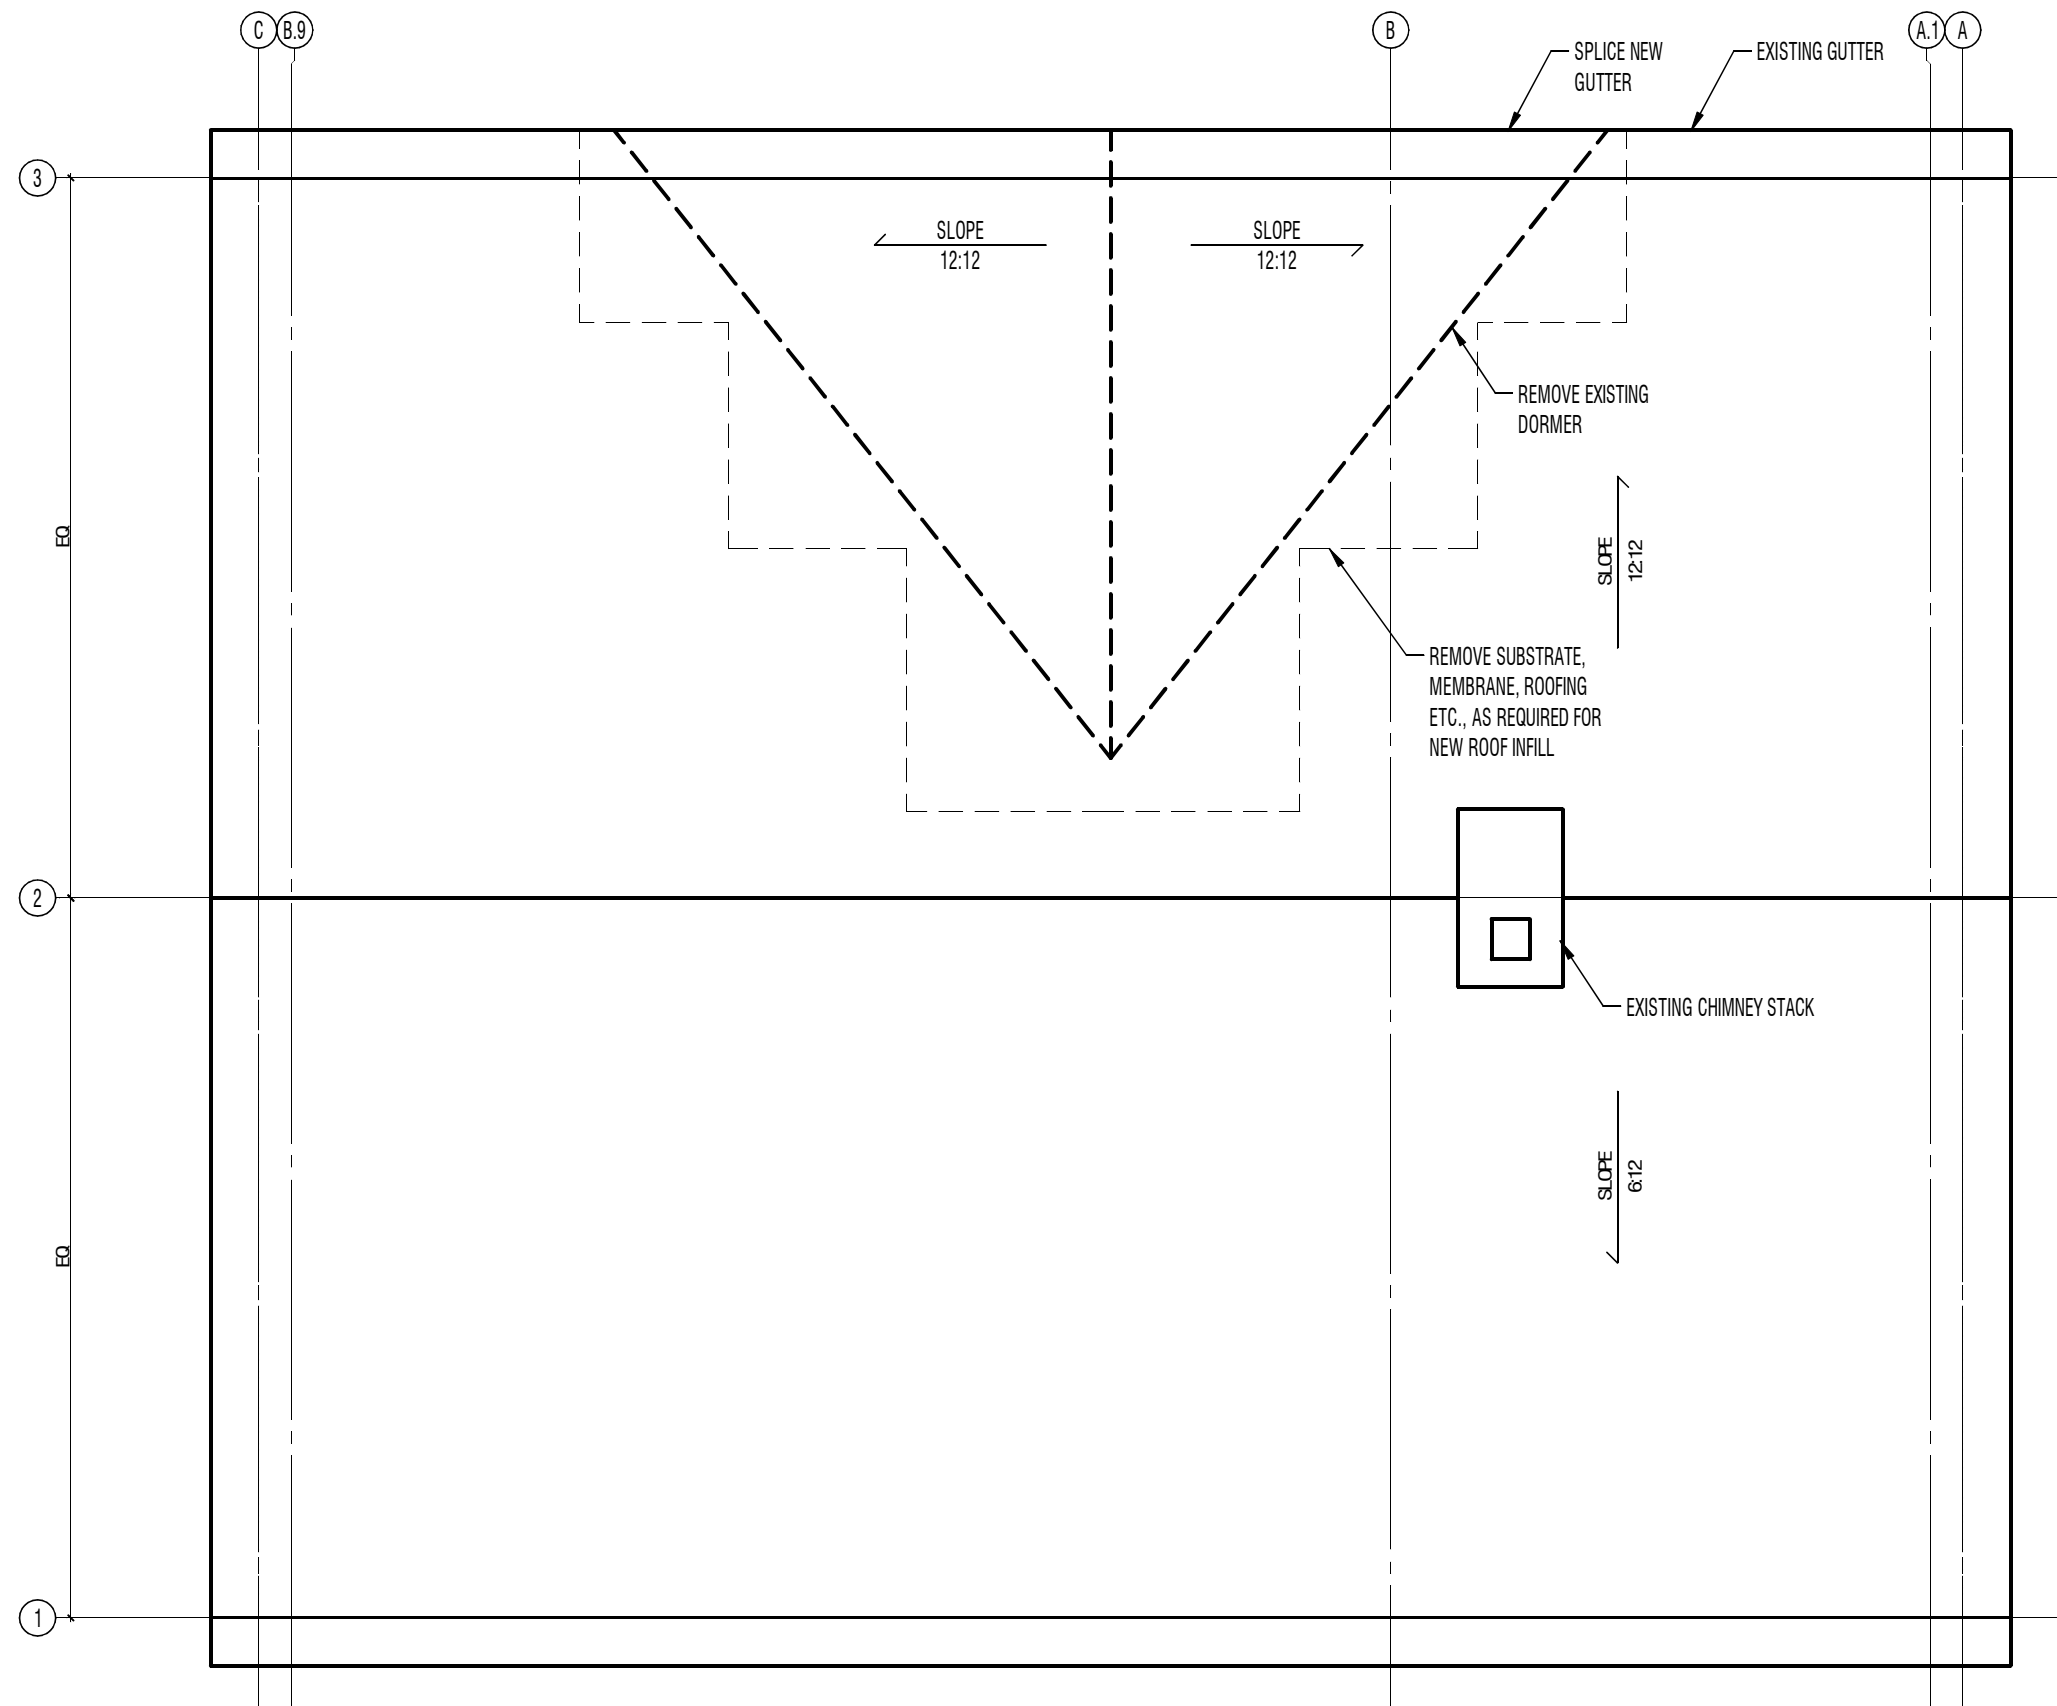

1 ROOF PLAN
SCALE: 1/4" = 1'-0"

IN PROGRESS

ISSUE:
No. DATE NAME
03 5-27-2025 PROGRESS

PROJECT:
BUILDING ENVELOPE AND ROOF
RENOVATION OF EXISTING
GARAGE & HOME STORAGE

ADDRESS :
3033 WEST KILBOURNE, #4033
MILWAUKEE, WI 53208

DRAWING NAME:
ROOF PLAN

DRAWING No:
A03

T/ ROOF
±30'-8"

T/ GUTTER
±15'-11"


LEVEL 2
±11'-3"

T/ OPENING
±6'-8"

GROUND LEVEL
±0'-0"

GRADE
-0'-1"

1 BUILDING ELEVATION, EAST
SCALE: 1/4" = 1'-0"

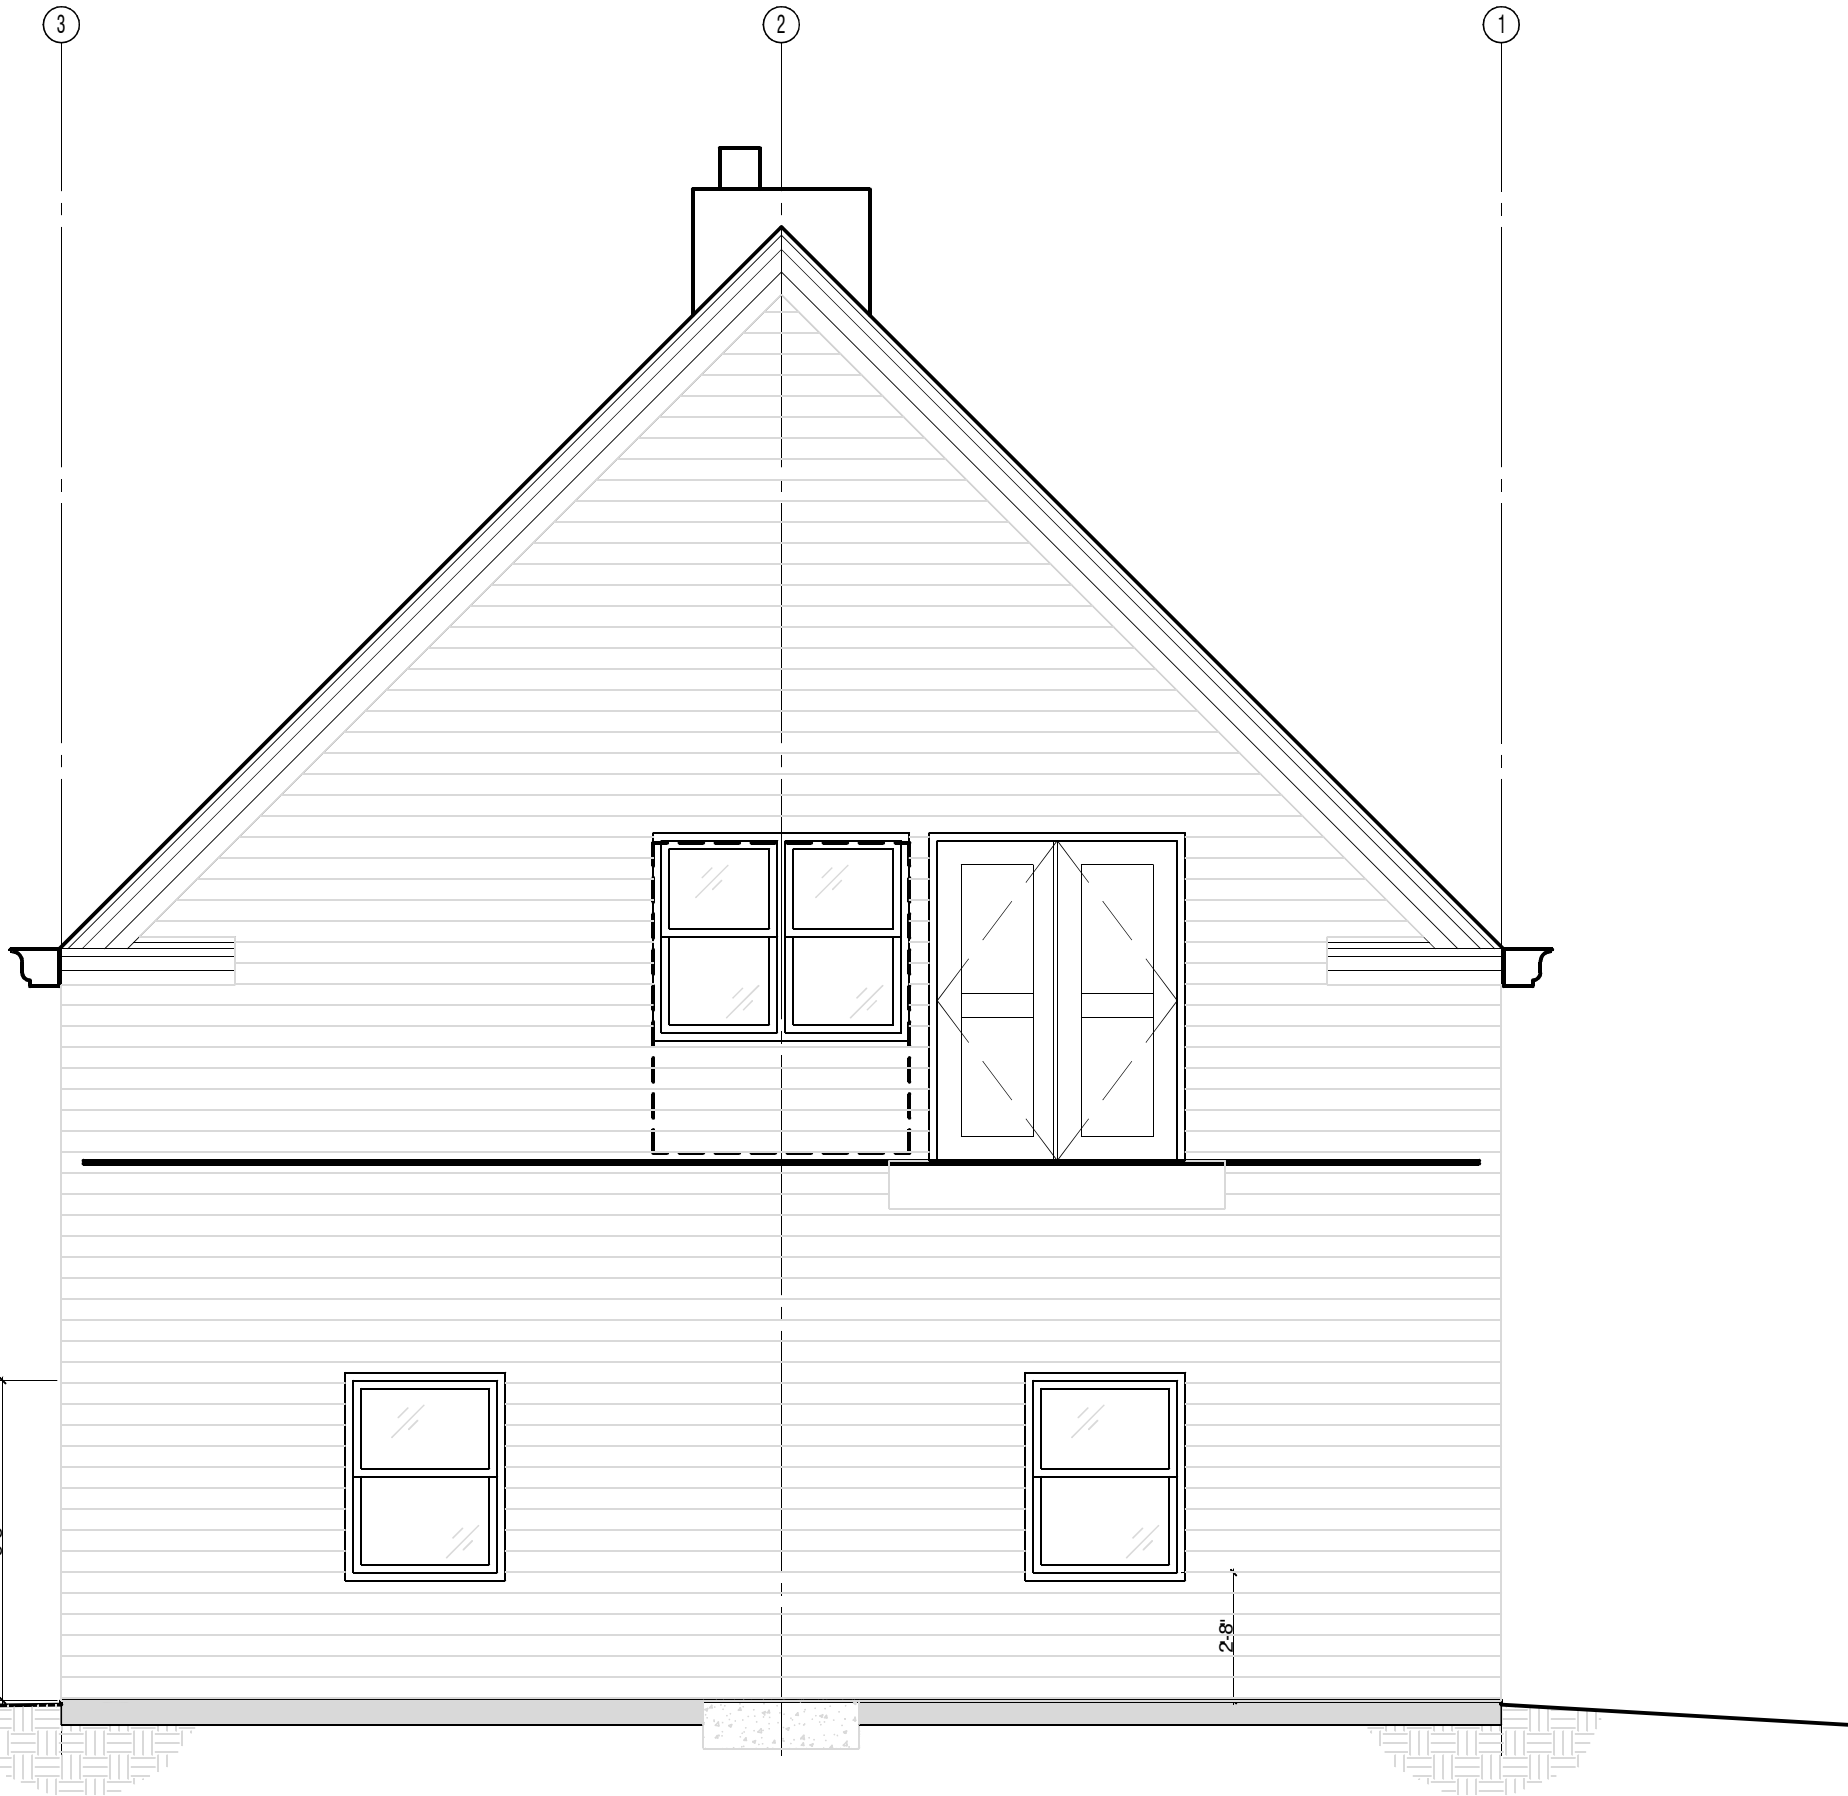

IN PROGRESS


ISSUE:
No. DATE NAME
03 5-27-2025 PROGRESS

PROJECT:
BUILDING ENVELOPE AND ROOF
RENOVATION OF EXISTING
GARAGE & HOME STORAGE

ADDRESS :
3033 WEST KILBOURNE, #4033
MILWAUKEE, WI 53208

DRAWING NAME:
BUILDING
ELEVATION, EAST

DRAWING No:
A04

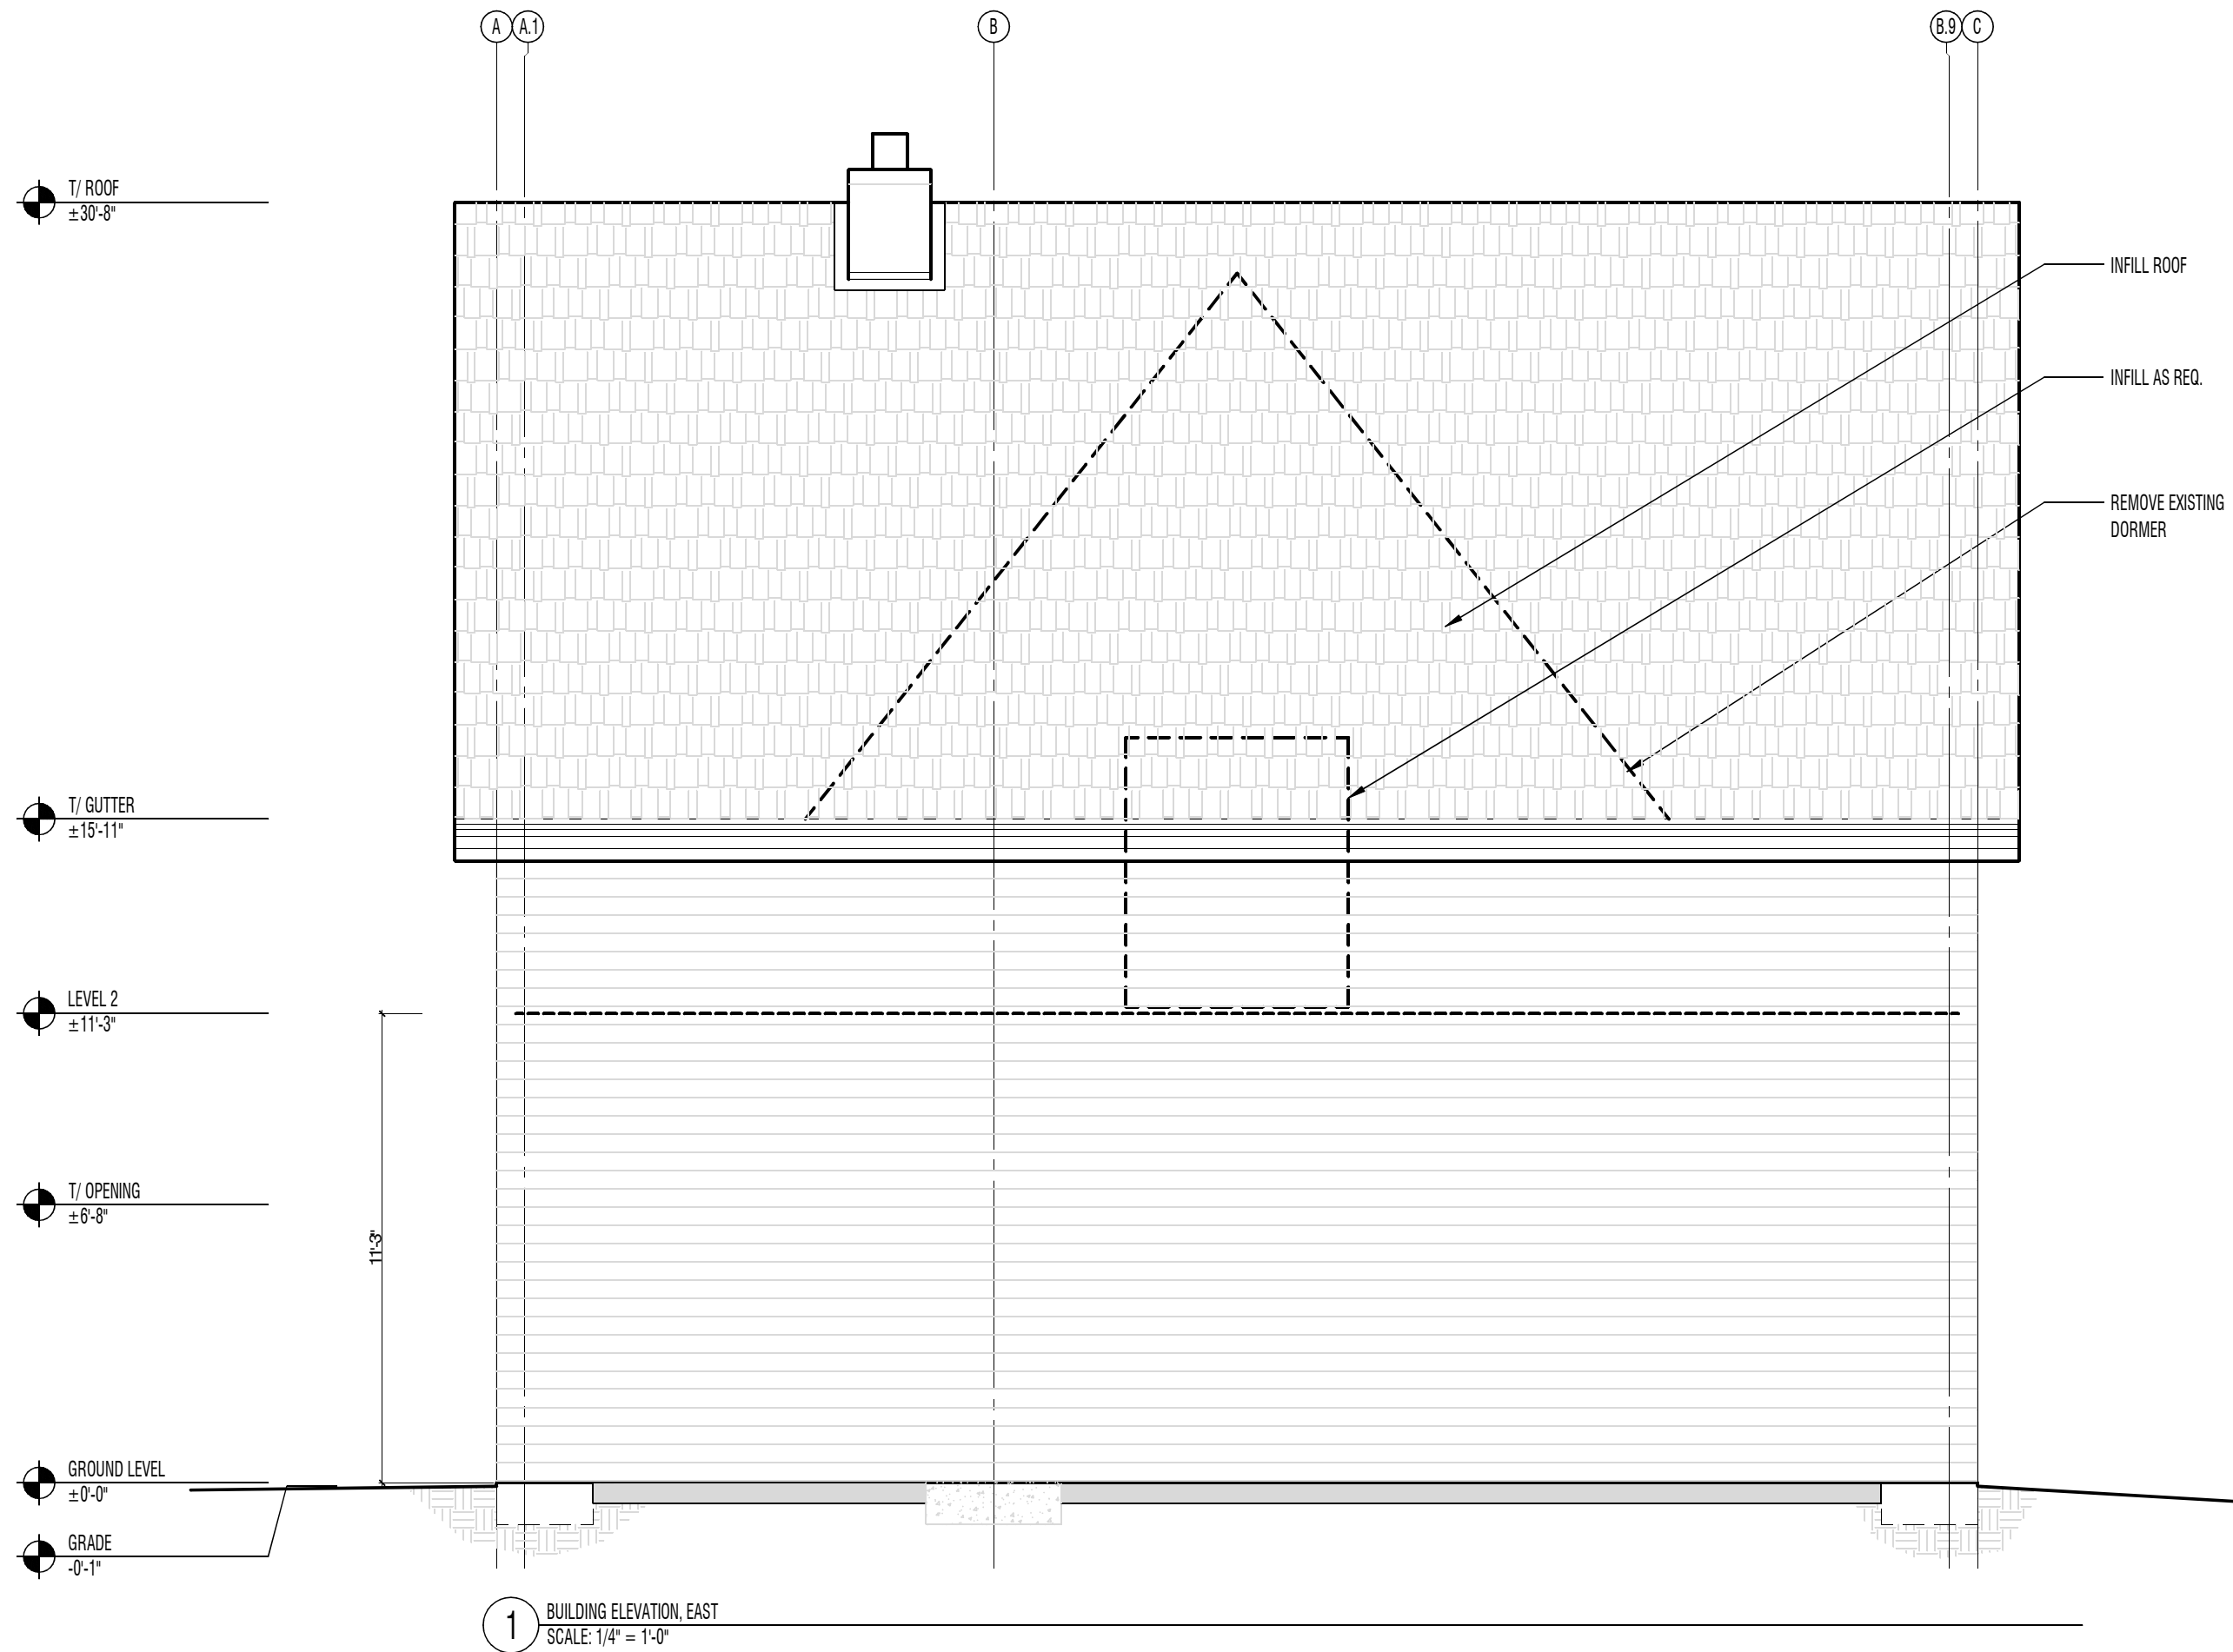

IN PROGRESS


ISSUE:		
No.	DATE	NAME
03	5-27-2025	PROGRESS

PROJECT:
BUILDING ENVELOPE AND ROOF
RENOVATION OF EXISTING
GARAGE & HOME STORAGE

ADDRESS :
3033 WEST KILBOURNE, #4033
MILWAUKEE, WI 53208

DRAWING NAME:
BUILDING
ELEVATION, SOUTH

DRAWING No:
A05

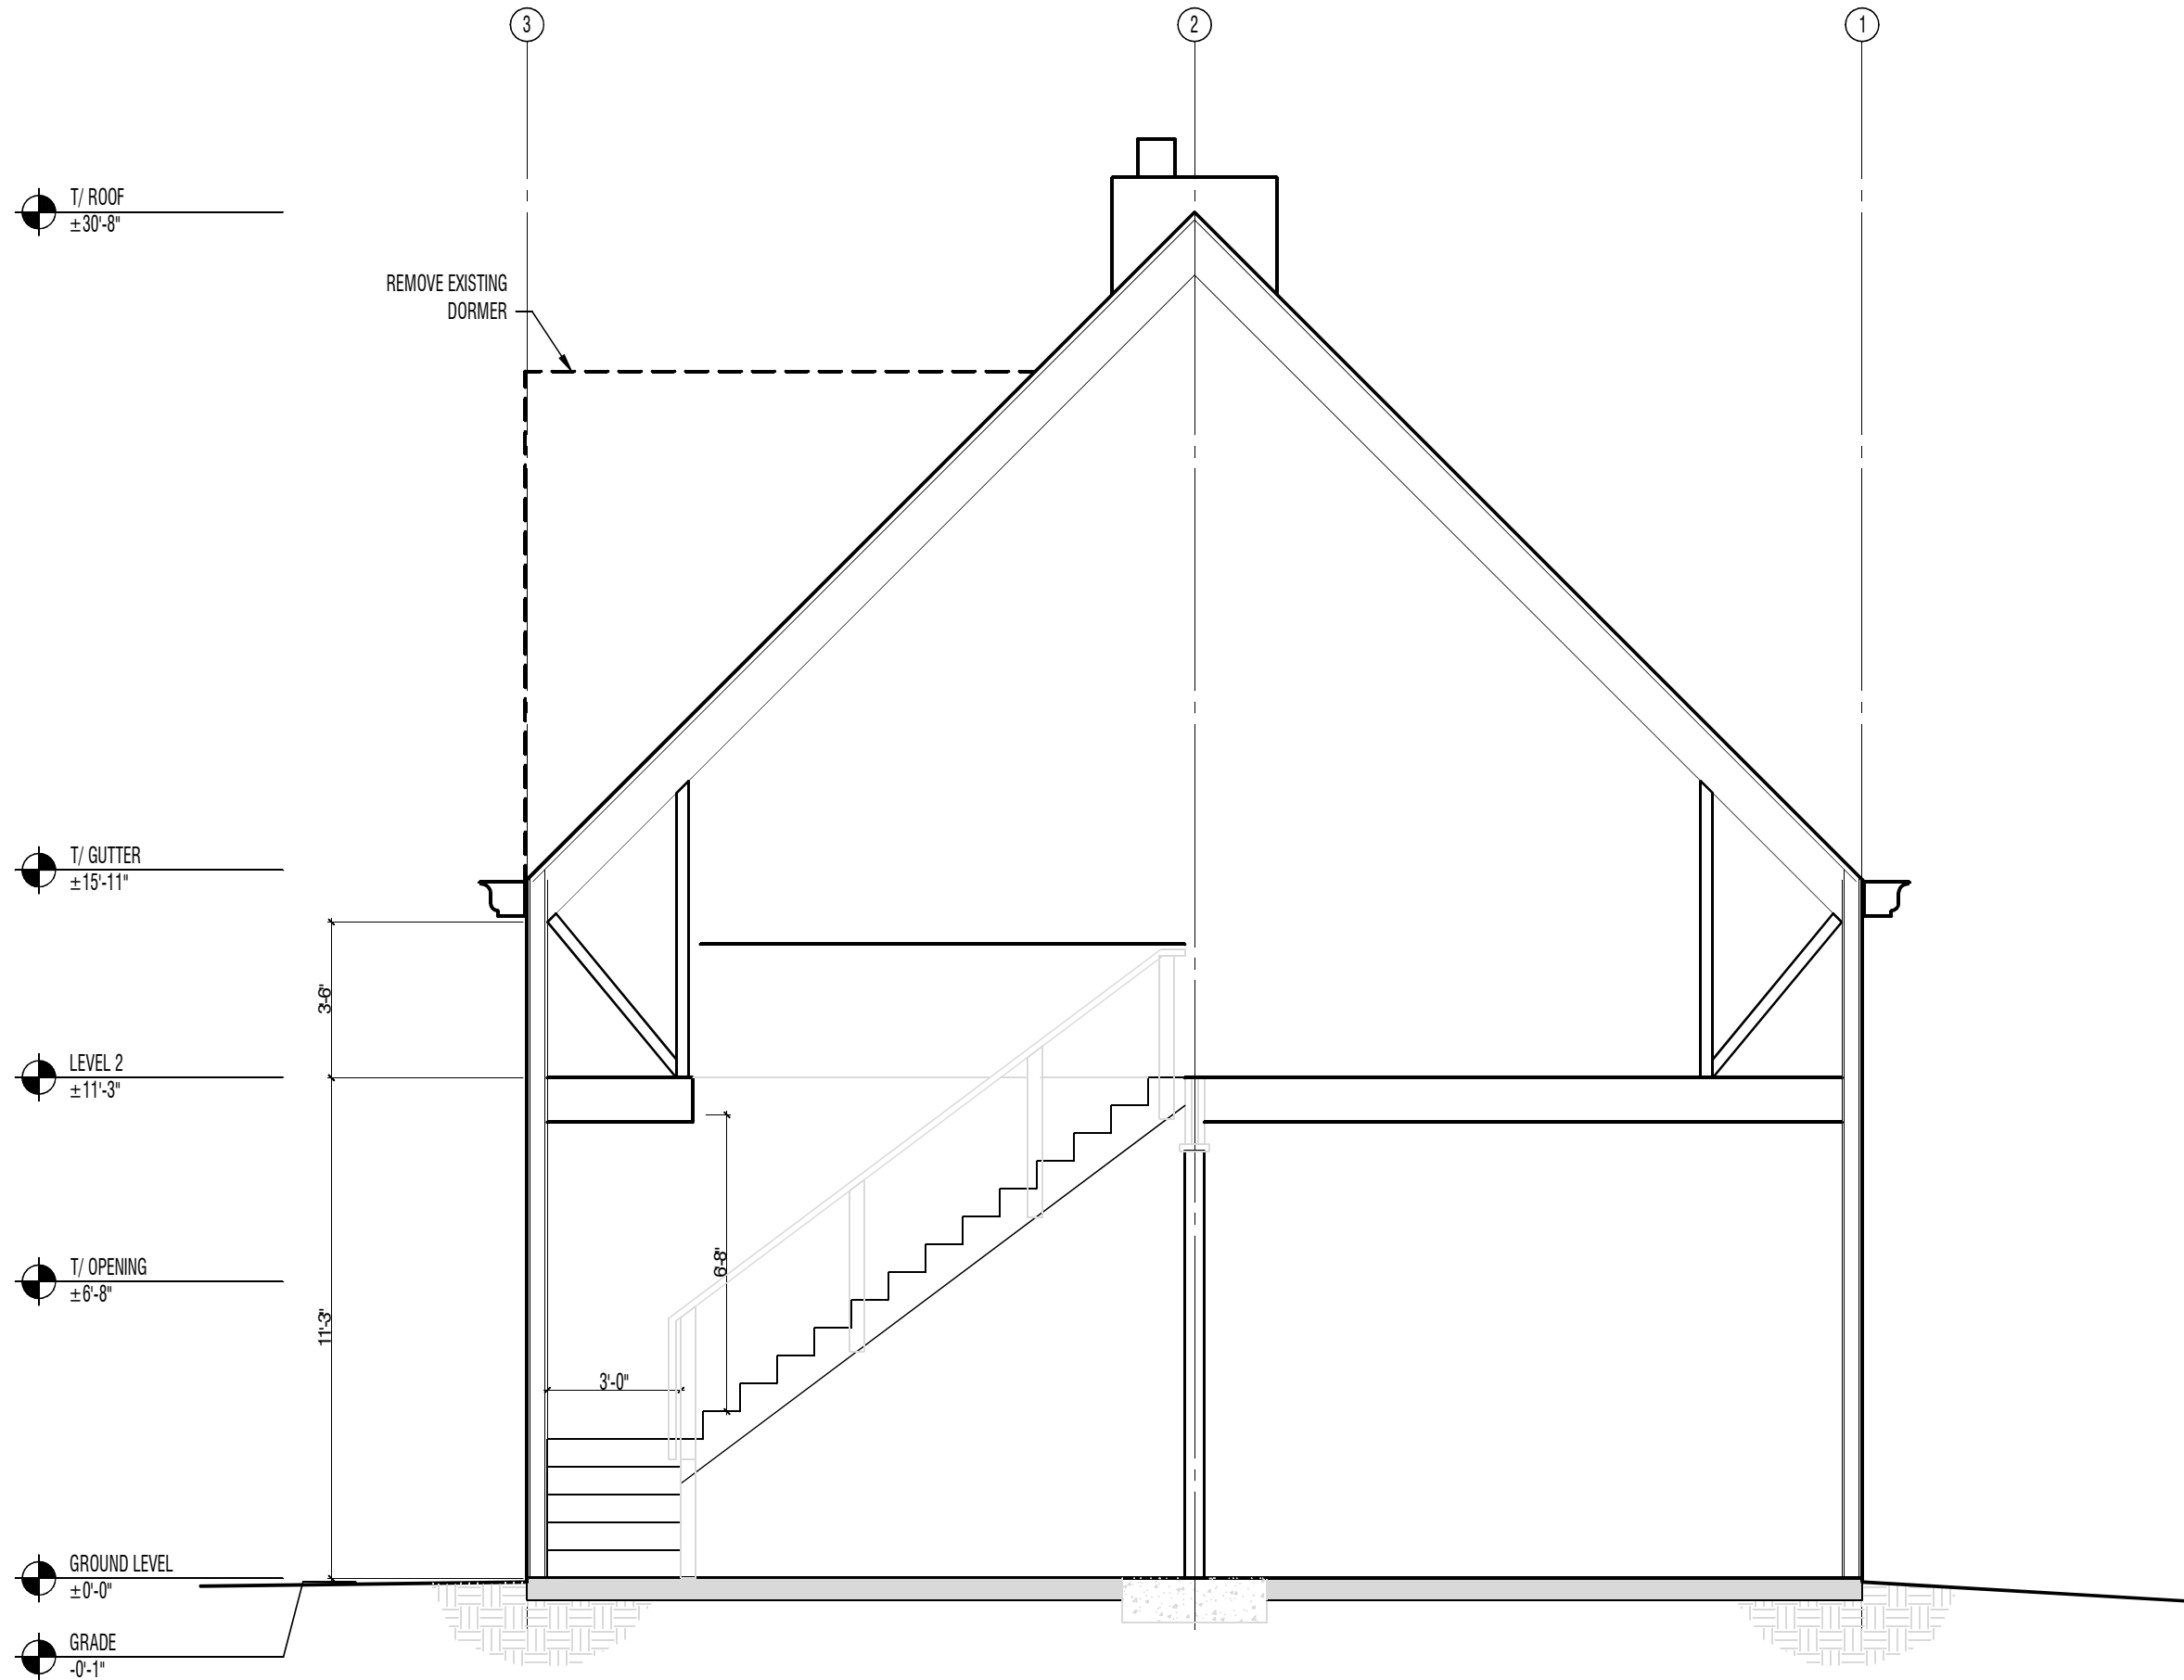

1 BUILDING ELEVATION, EAST
SCALE: 1/4" = 1'-0"

IN PROGRESS

ISSUE:
No. DATE NAME
03 5-27-2025 PROGRESS

PROJECT:
BUILDING ENVELOPE AND ROOF
RENOVATION OF EXISTING
GARAGE & HOME STORAGE

ADDRESS :
3033 WEST KILBOURNE, #4033
MILWAUKEE, WI 53208

DRAWING NAME:
BUILDING
ELEVATION, EAST

DRAWING No:
A06