

IN PROGRESS

ISSUE No.	DATE	NAME
00	4-22-2025	PROGRESS
01	4-24-2025	ENG COORD
03	5-27-2025	PROGRESS


PROJECT:
BUILDING ENVELOPE AND ROOF
RENOVATION OF EXISTING
GARAGE & HOME STORAGE

ADDRESS :
3033 WEST KILBOURNE, #4033
MILWAUKEE, WI 53208

DRAWING NAME:
GROUND LEVEL
FLOOR PLAN

DRAWING No:
A01

1 GROUND LEVEL FLOOR PLAN
SCALE: 1/4" = 1'-0"

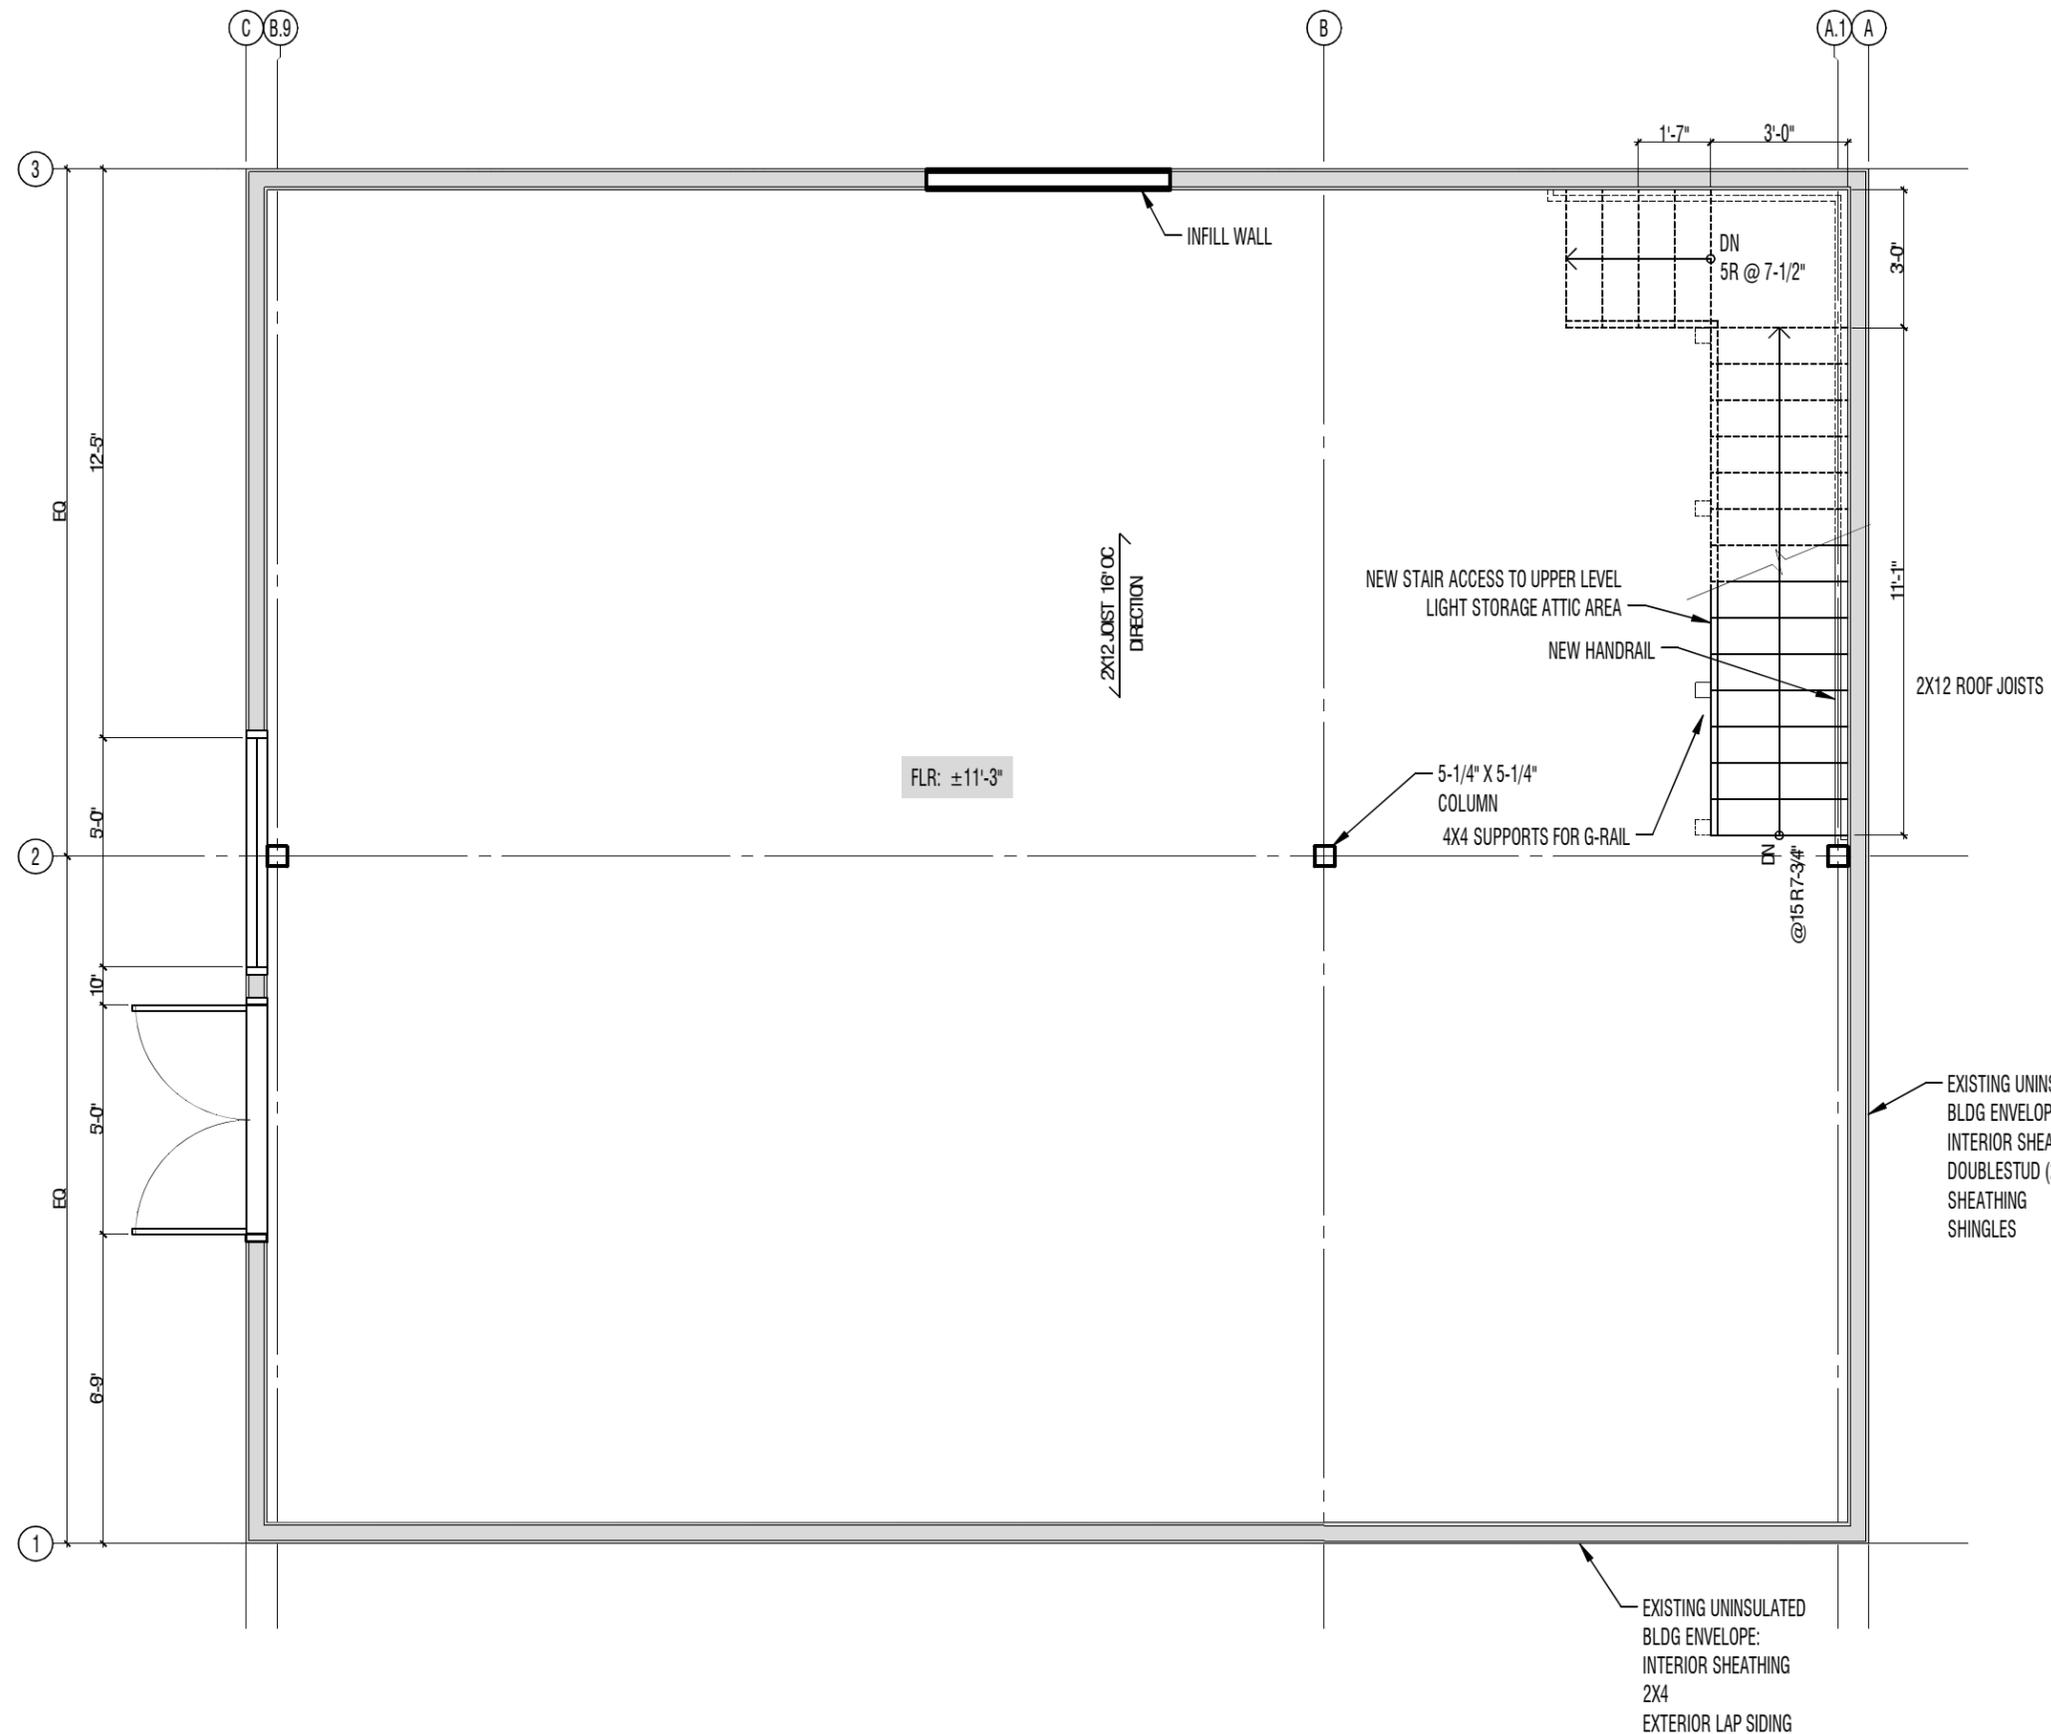

IN PROGRESS

ISSUE No.	DATE	NAME
01	4-24-2025	PROGRESS
02	4-25-2025	PROGRESS
03	5-27-2025	PROGRESS

PROJECT:
BUILDING ENVELOPE AND ROOF
RENOVATION OF EXISTING
GARAGE & HOME STORAGE


ADDRESS :
3033 WEST KILBOURNE, #4033
MILWAUKEE, WI 53208

DRAWING NAME:
LEVEL 2
FLOOR PLAN

DRAWING No:
A02

1 LEVEL 2 FLOOR PLAN
SCALE: 1/4" = 1'-0"



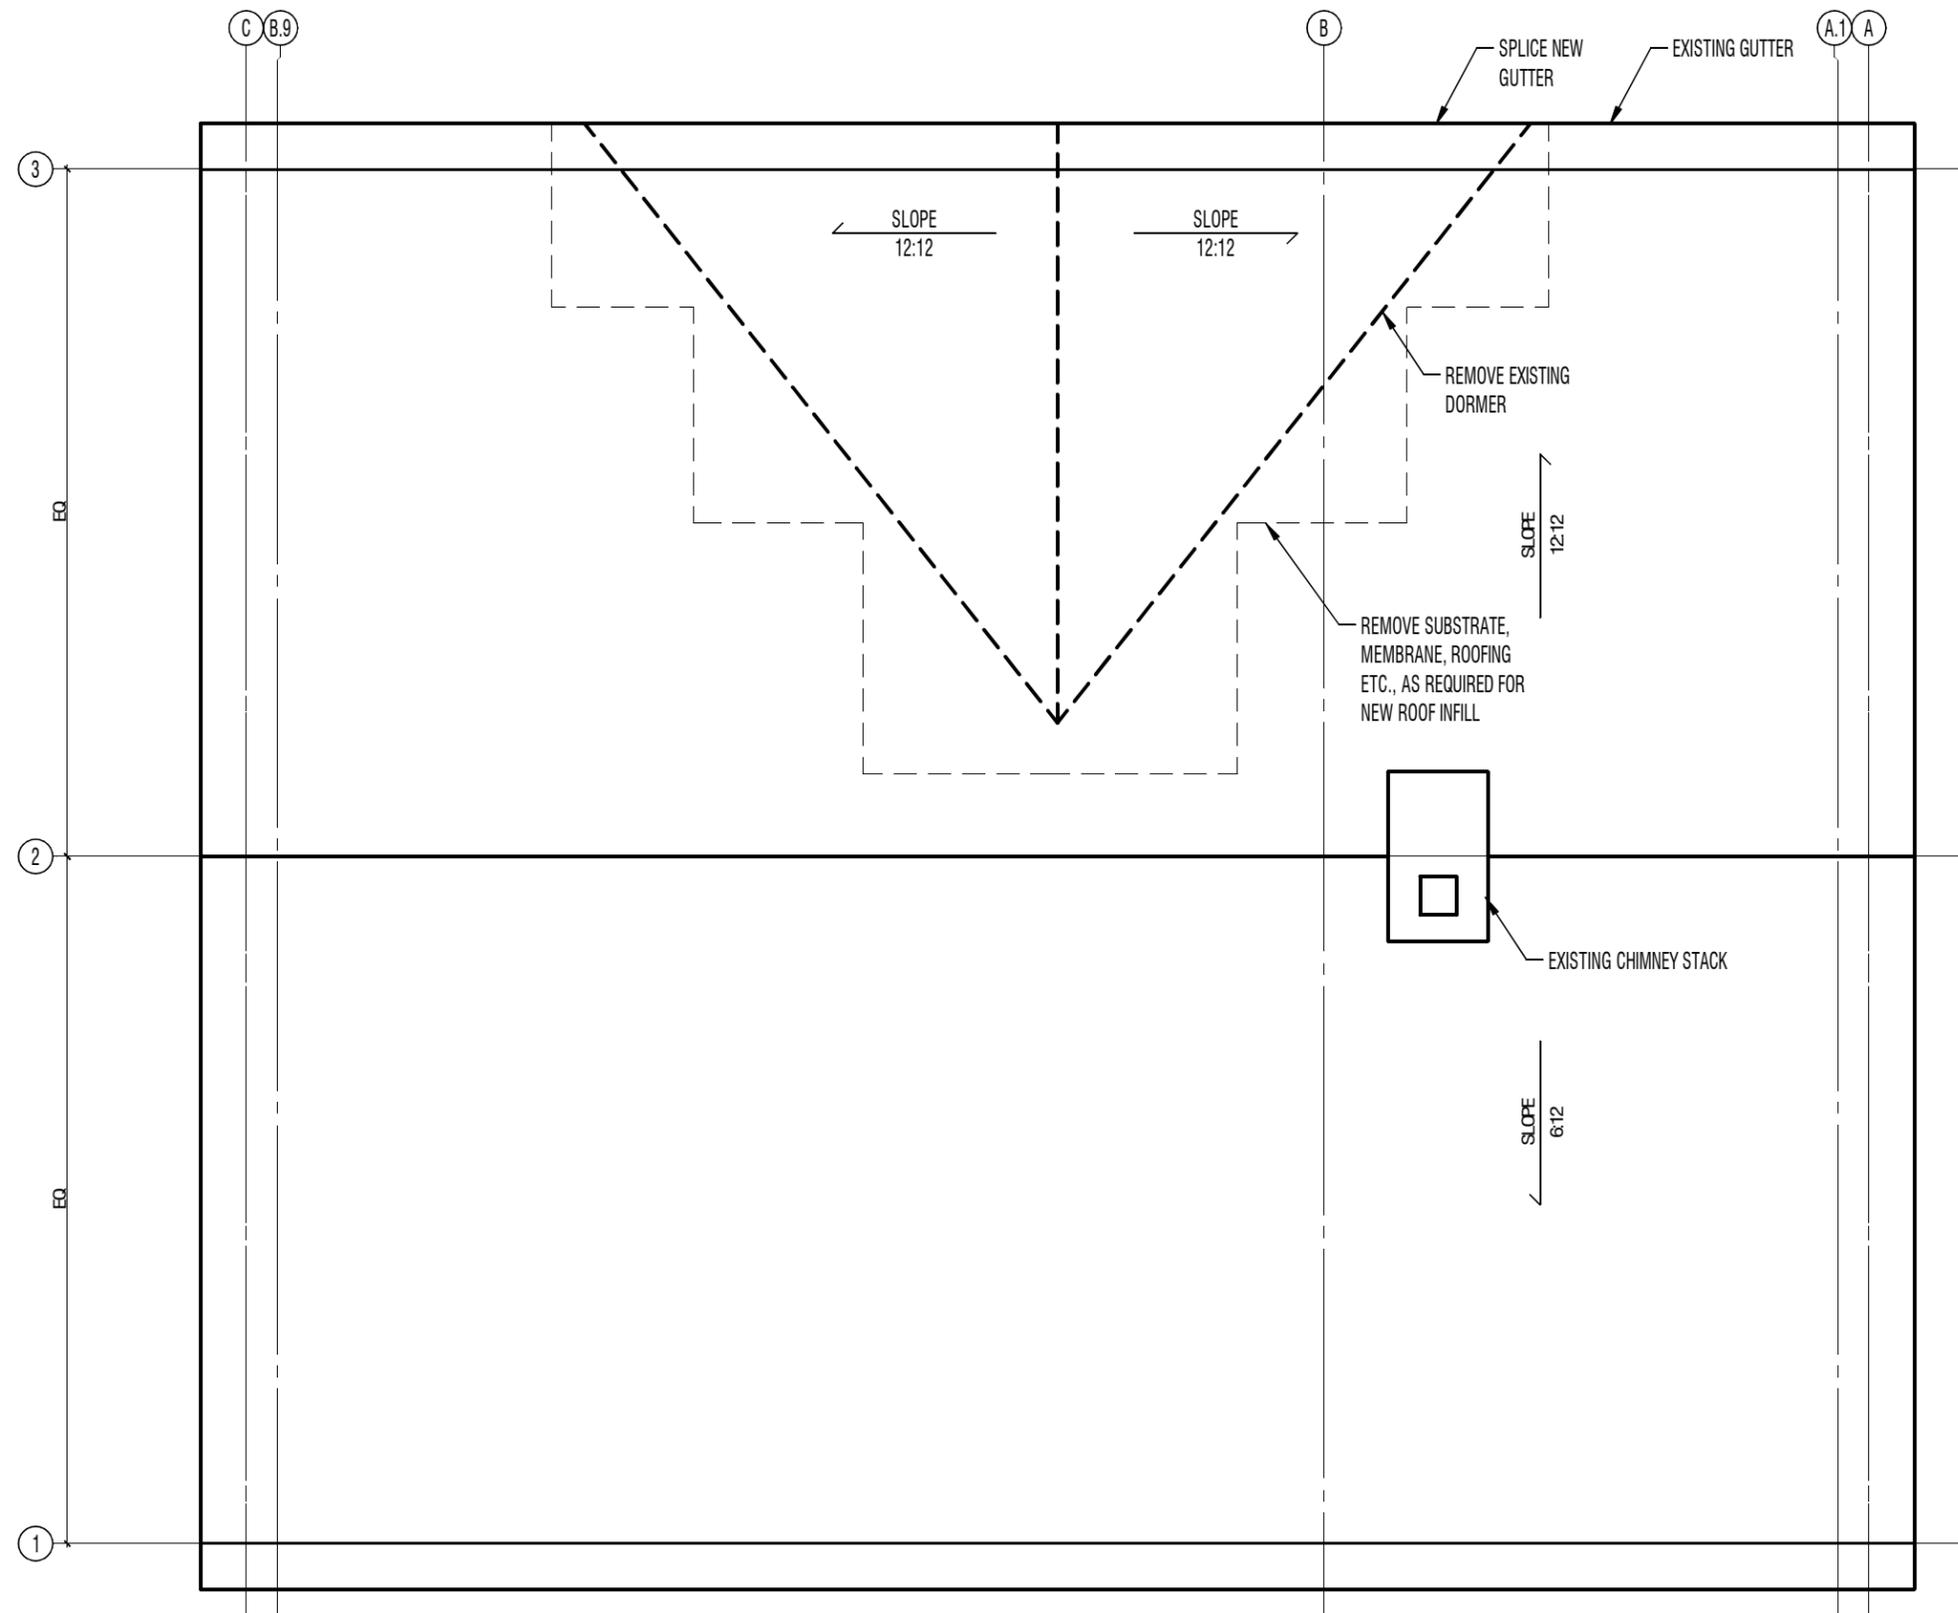

IN PROGRESS

ISSUE:
 No. DATE NAME
 03 5-27-2025 PROGRESS

PROJECT:
 BUILDING ENVELOPE AND ROOF
 RENOVATION OF EXISTING
 GARAGE & HOME STORAGE

ADDRESS :
 3033 WEST KILBOURNE, #4033
 MILWAUKEE, WI 53208

DRAWING NAME:
 ROOF PLAN

DRAWING No:
A03

1 ROOF PLAN
 SCALE: 1/4" = 1'-0"





IN PROGRESS

ISSUE:
 No. DATE NAME
 03 5-27-2025 PROGRESS


PROJECT:
 BUILDING ENVELOPE AND ROOF
 RENOVATION OF EXISTING
 GARAGE & HOME STORAGE

ADDRESS :
 3033 WEST KILBOURNE, #4033
 MILWAUKEE, WI 53208

DRAWING NAME:
 BUILDING
 ELEVATION, EAST

DRAWING No:
A04

1 BUILDING ELEVATION, EAST
 SCALE: 1/4" = 1'-0"

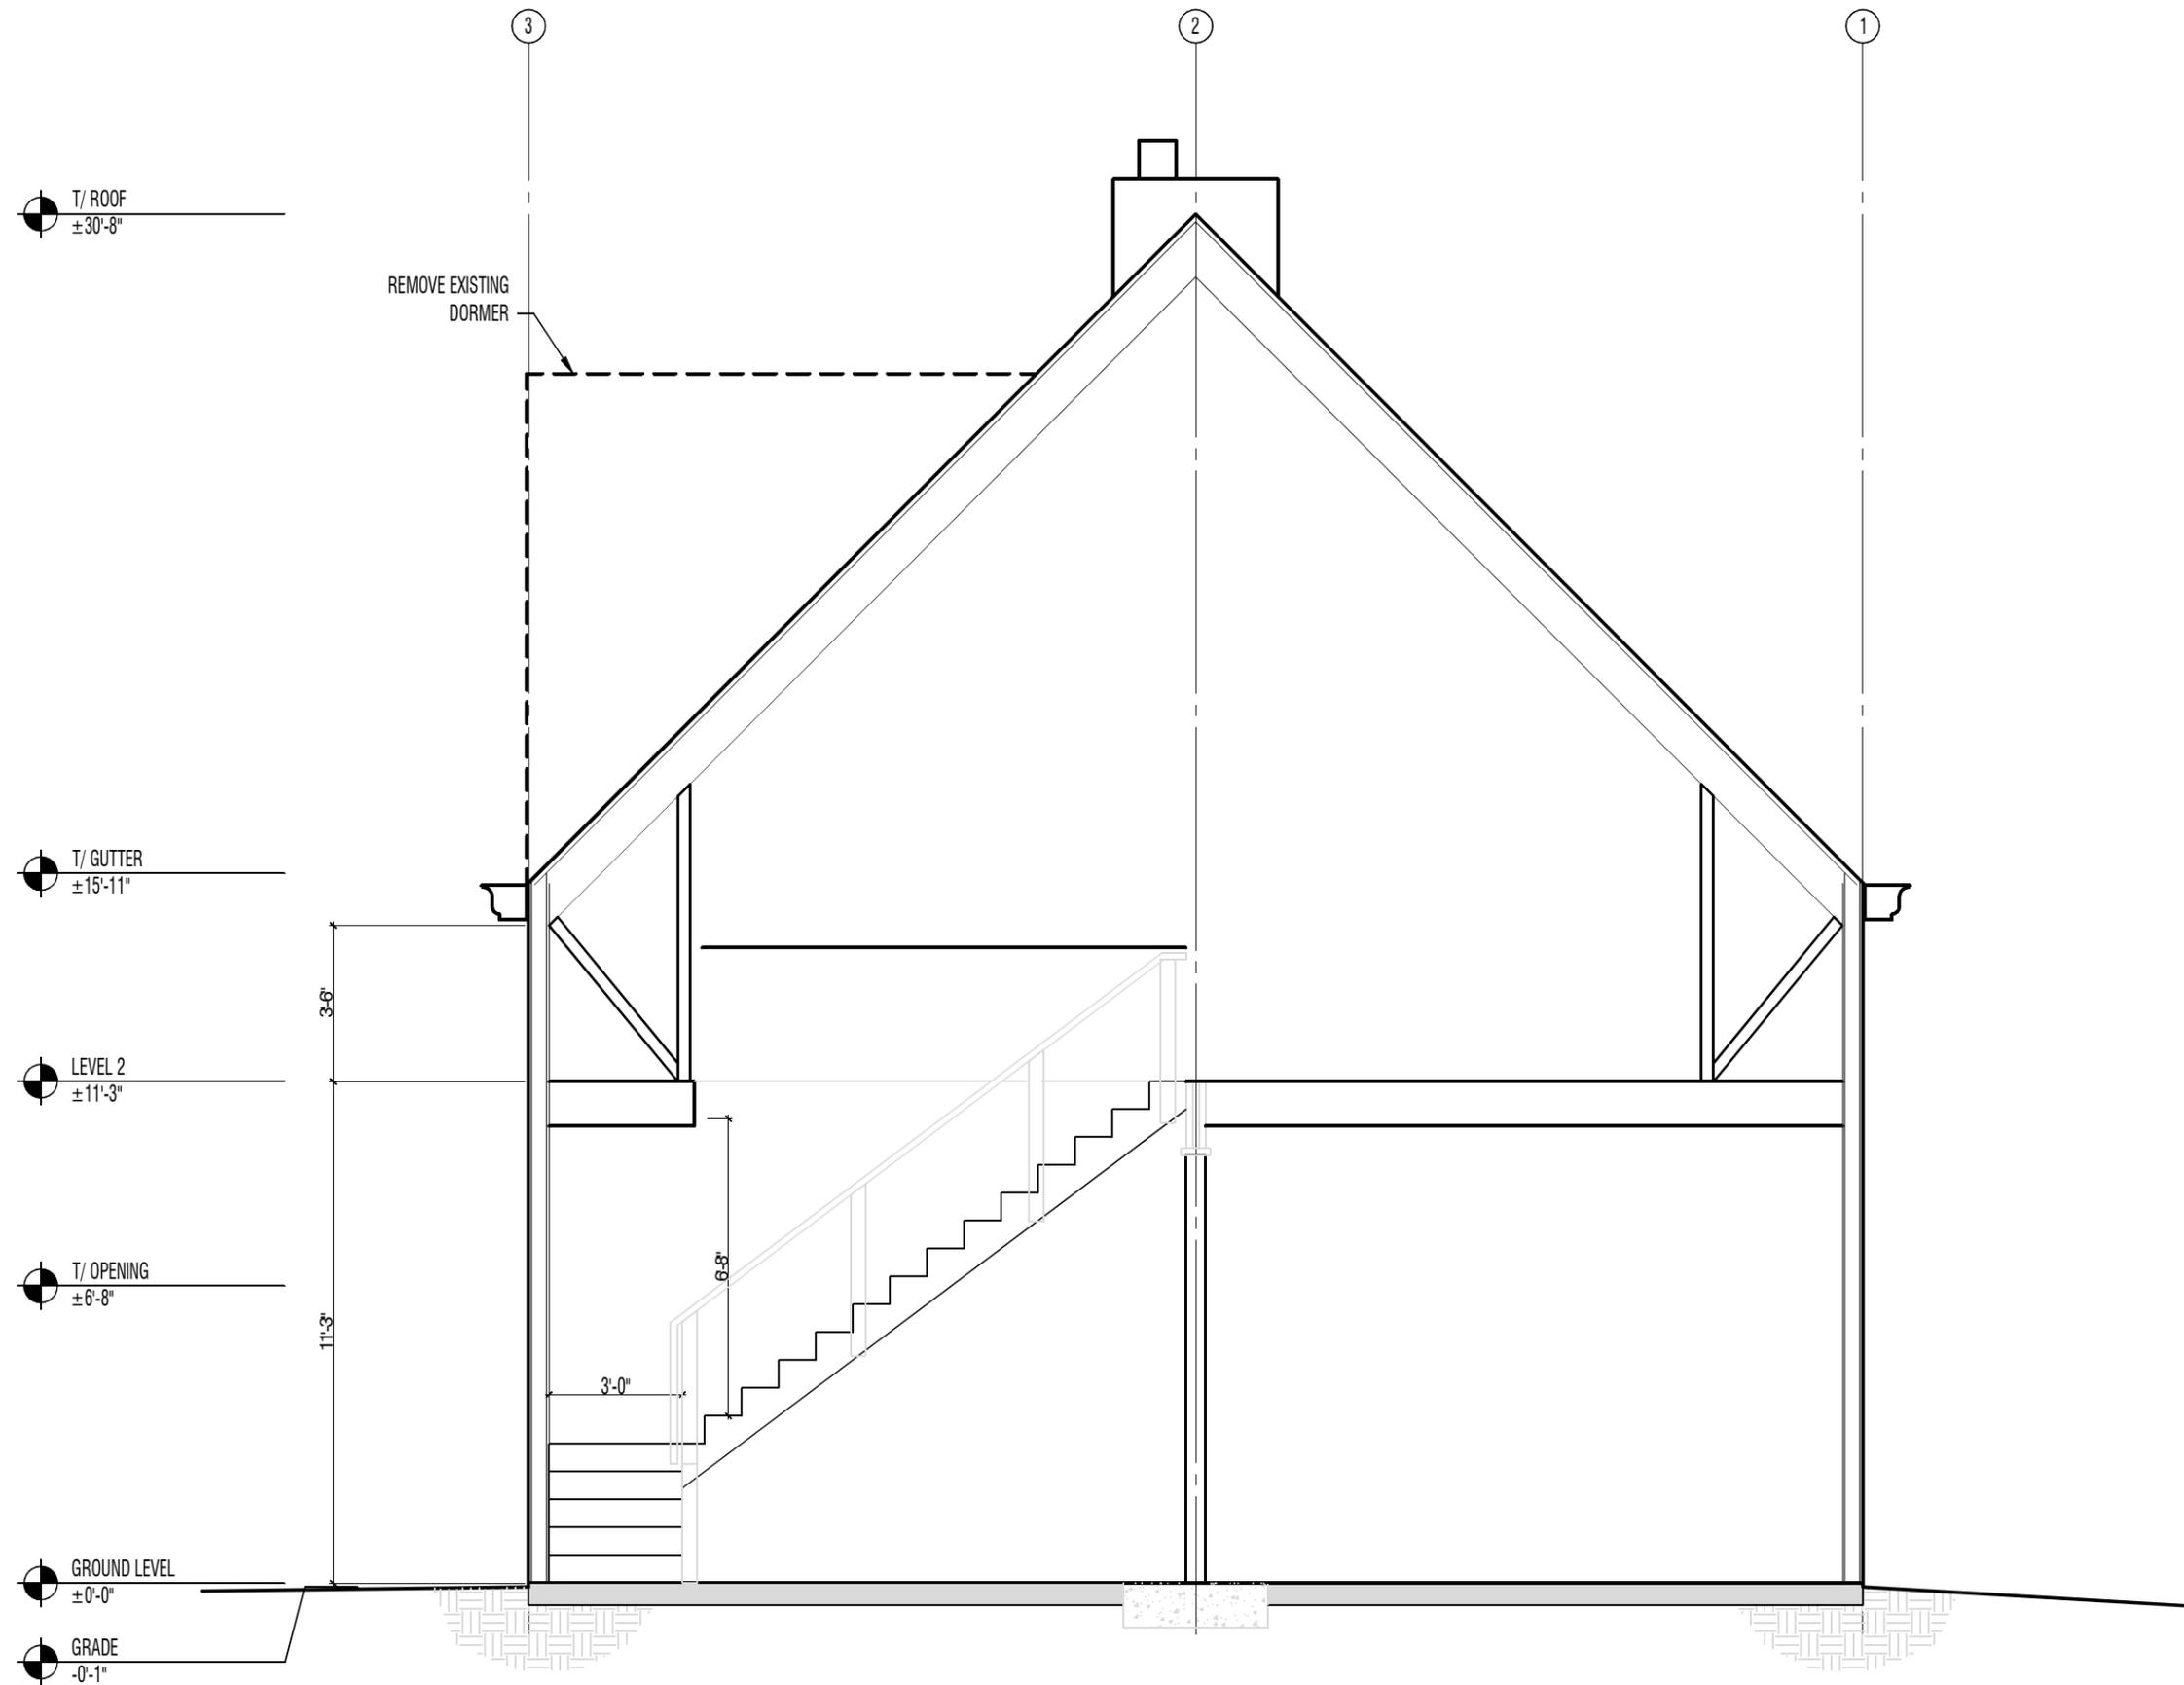

1 BUILDING ELEVATION, EAST
SCALE: 1/4" = 1'-0"

IN PROGRESS

ISSUE:
No. DATE NAME
03 5-27-2025 PROGRESS

PROJECT:
BUILDING ENVELOPE AND ROOF
RENOVATION OF EXISTING
GARAGE & HOME STORAGE

ADDRESS :
3033 WEST KILBOURNE, #4033
MILWAUKEE, WI 53208

DRAWING NAME:
BUILDING
ELEVATION, EAST

DRAWING No:
A06