


Google Earth Aerial Vicinity Map
SCALE: Aerial



Photo looking South on Warren Ave
SCALE: Photo

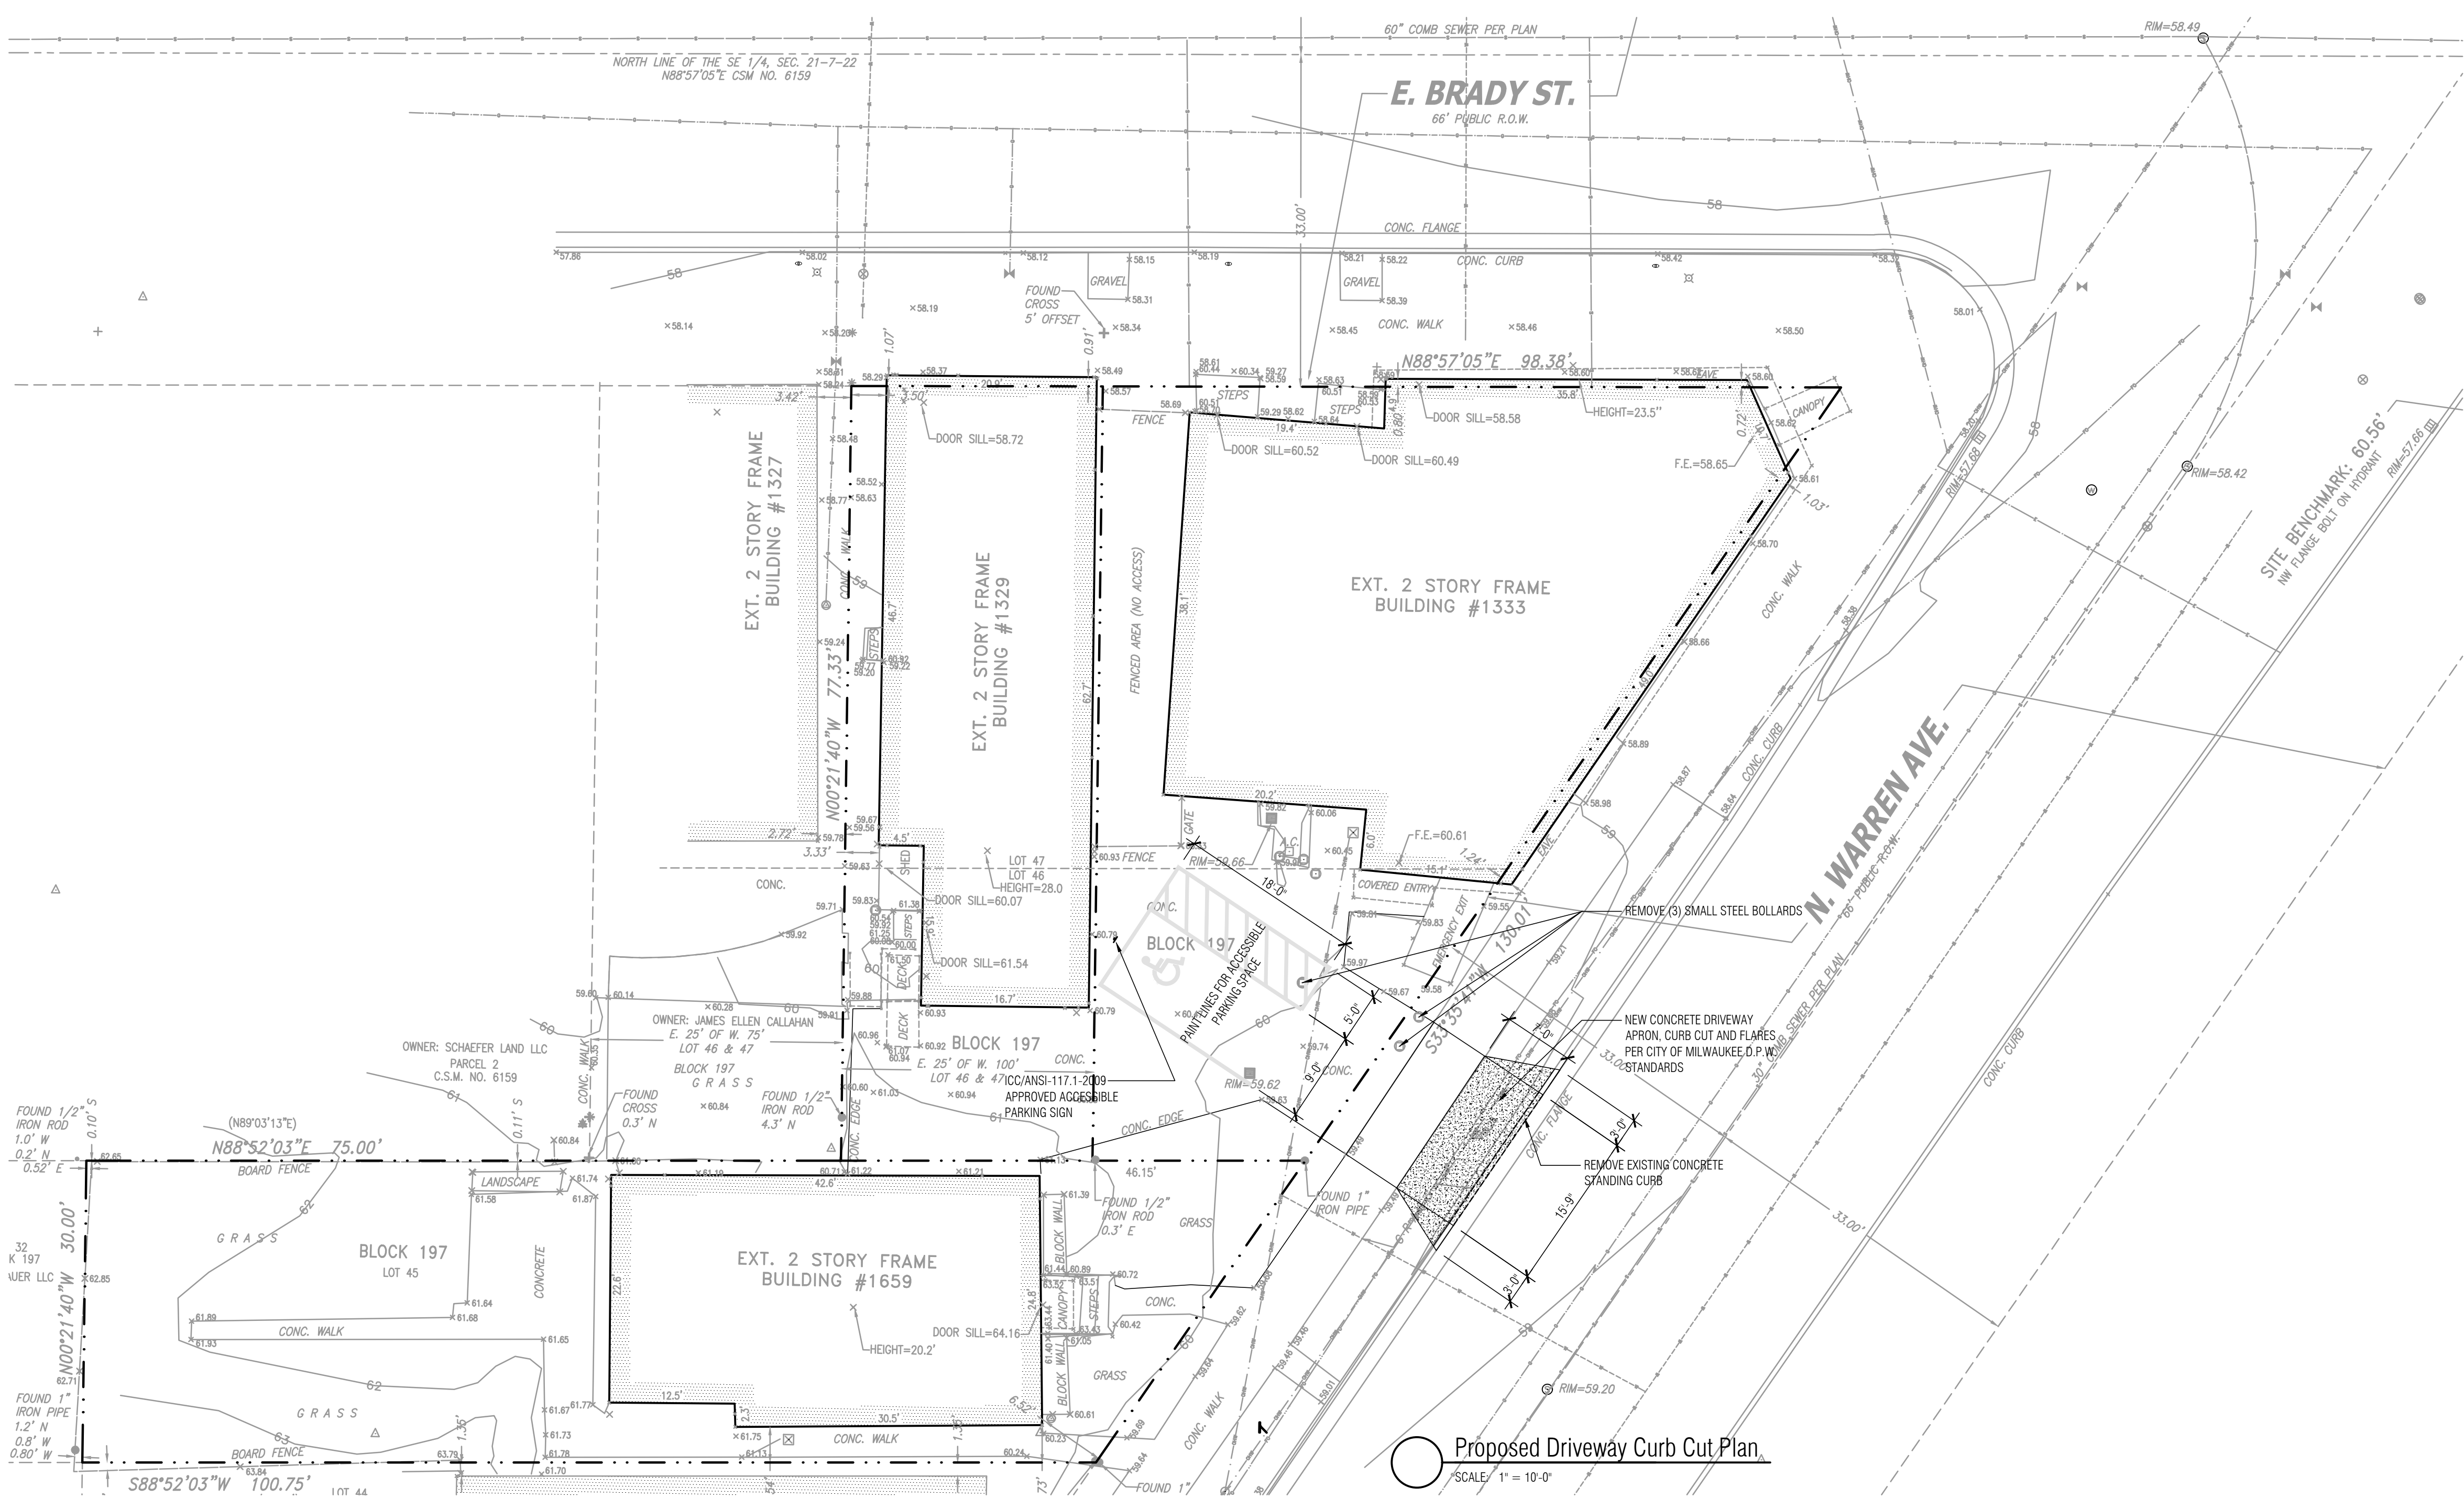

Proposed Driveway Curb Cut Plan
SCALE: 1" = 10'-0"

Project:
CLUB BRADY DRIVEWAY

Location:
1333-1339 E BRADY STREET
MILWAUKEE WI 53202

Sheet:
SITE PLAN

Date:	Issue Set:

Date:
JULY 18, 2019

Project No.:
0019-24

Sheet No.:

SP1.00