

LEGEND & SYMBOLS

- 

UTILITY POLE
- 

SIGN
- 

TELCO PEDESTAL
- 

FIRE HYDRANT
- 

LIGHT STANDARD
- 

INLET
- 

CATCH BASIN
- 

MANHOLE
- 

TRAFFIC SIGNAL
- 

ROW MARKER
- 

IRON PIPE SET
- 

IRON PIPE FOUND
- 

BUFFALO BOX
- 

VALVE BOX
- 

HORIZONTAL CONTROL POINT
- 

HANDICAPPED PARKING SPACE
- 

DT10

DECIDUOUS TREE W/SIZE
- 

CT10

CONIFEROUS TREE W/SIZE
- 

BRUSH
- 

TREE LINE
- 

666

CONTOUR W/ELEVATION
- 

EXISTING GUARDRAIL
- 

CHAIN LINK FENCE
- 

IRON FENCE
- 

WOOD FENCE
- 

OE/OT

OVERHEAD WIRES
- 

LOT LINE
- 

PROPERTY LINE
- 

LEASE AREA LINE
- 

UTILITY EASEMENT LINE
- 

CENTER LINE
- 

UE

UNDERGROUND ELECTRIC LINE
- 

UG

UNDERGROUND GAS LINE
- 

FO

UNDERGROUND FIBER LINE
- 

UT

UNDERGROUND TELCO LINE
- 

SS/SA

UNDERGROUND STORM/SANITARY SEWER LINE
- 

W

UNDERGROUND WATER LINE
- 

COM

UNDERGROUND COMMUNICATION/MONITORING LINE
- 

CONCRETE
- 

ASPHALT
- 


GRAVEL
- 

CULTIVATED FIELD
- 


GRASS AREA
- 

ICE BRIDGE
- 

STEEL PLATFORM

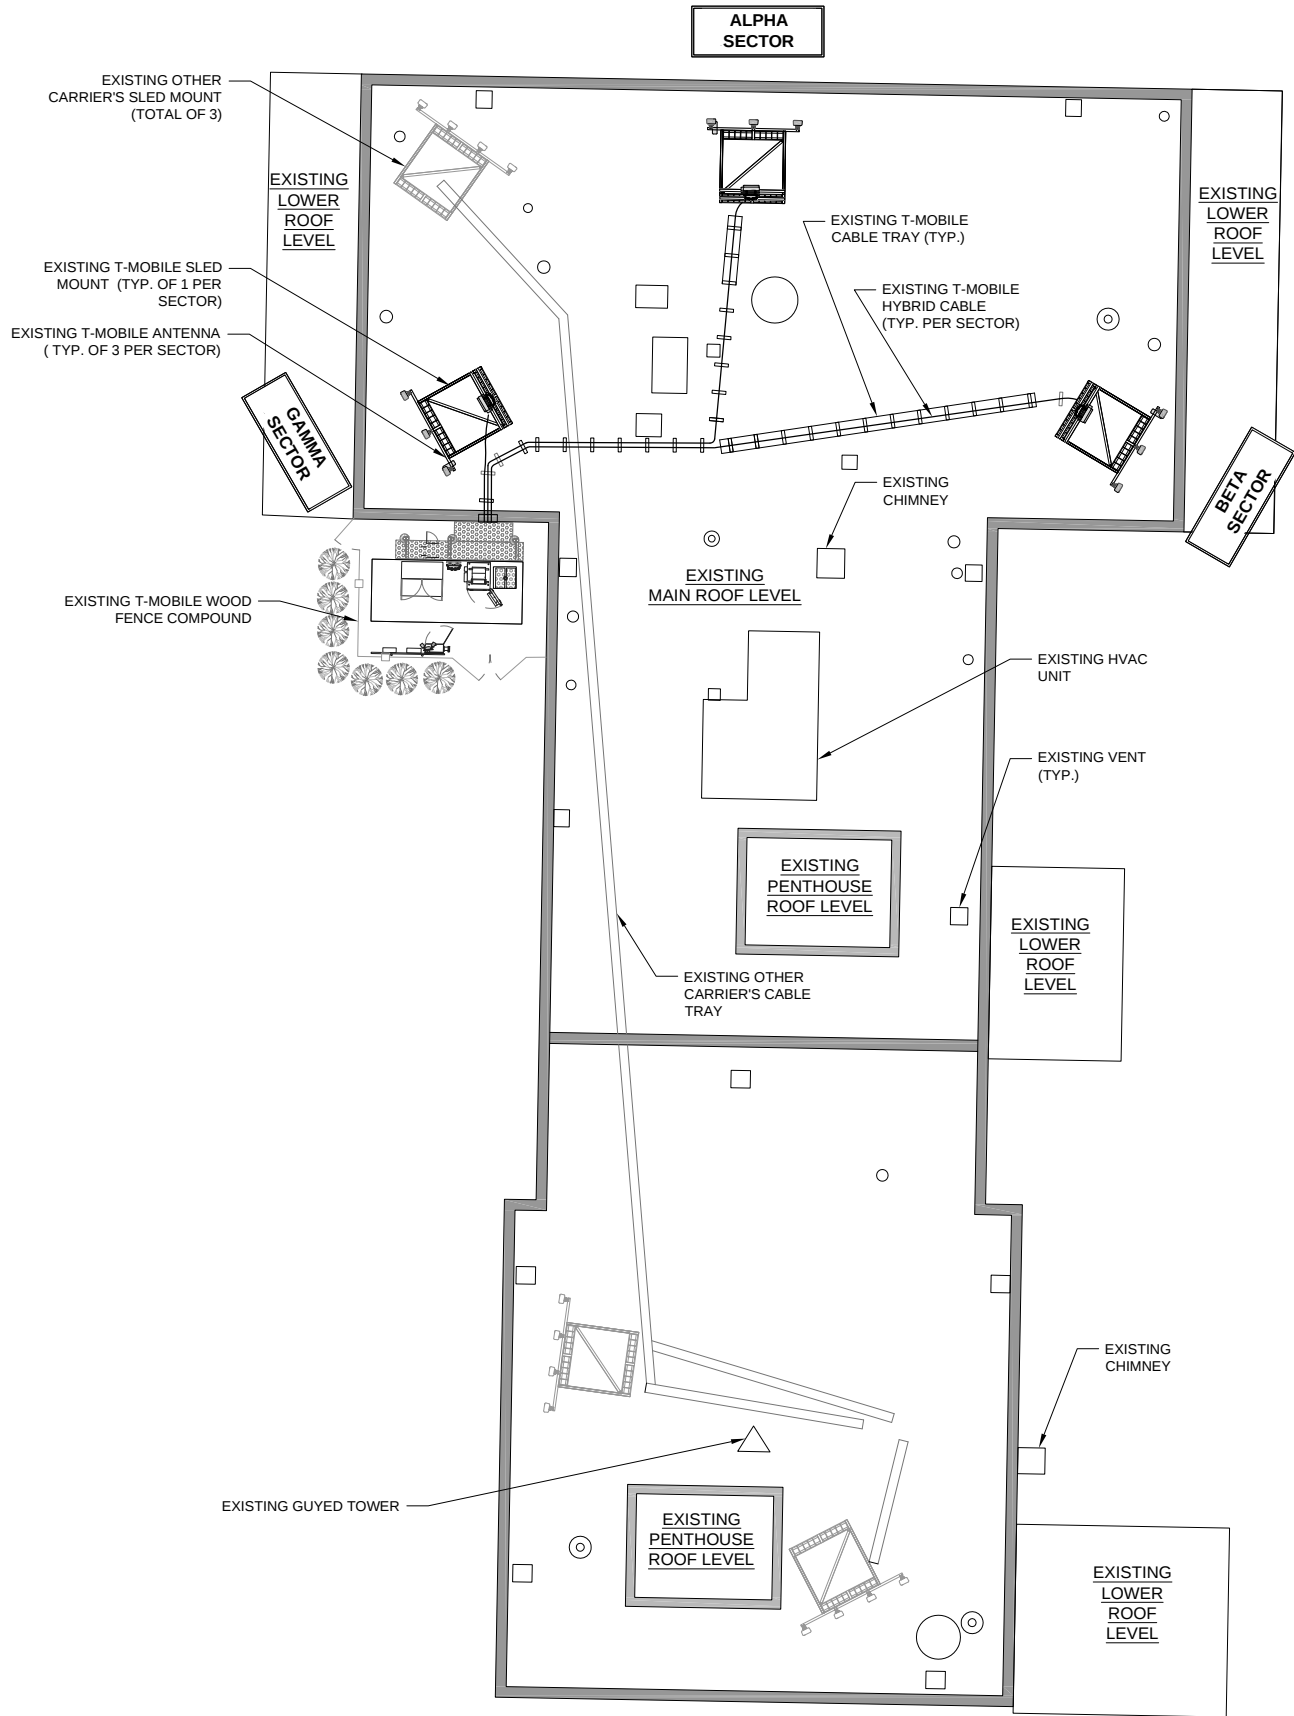

1 BUILDING PLAN
SCALE: 3/32"=1'-0" (3/32"=2'-0" IF 11 X 17 SHEET SIZE)

 

T-Mobile

T-MOBILE
8550 WEST BRYN MAWR AVE.
SUITE 100
CHICAGO, IL 60631
MAIN: (773) 444-5400

CONCORDIA, LTD.
A PROFESSIONAL DESIGN FIRM
LICENSE # 3323-011- D.B.A.
CONCORDIA WIRELESS, INC.
361 RANDY ROAD
UNIT 101
CAROL STREAM, IL 60188
MAIN: (847) 981-0801


DRAWN BY: VG	CHECKED BY: GMS
CHECKED BY: RH	APPROVED BY: GMS

No.	Revision/Issue	Date	Initial
A	LEASE EXHIBIT	04/05/16	VG

ML10014C
SOUTHSIDE HEALTH CENTER
1640 S. 24TH STREET
MILWAUKEE, WI 53204

BUILDING PLAN

A-1

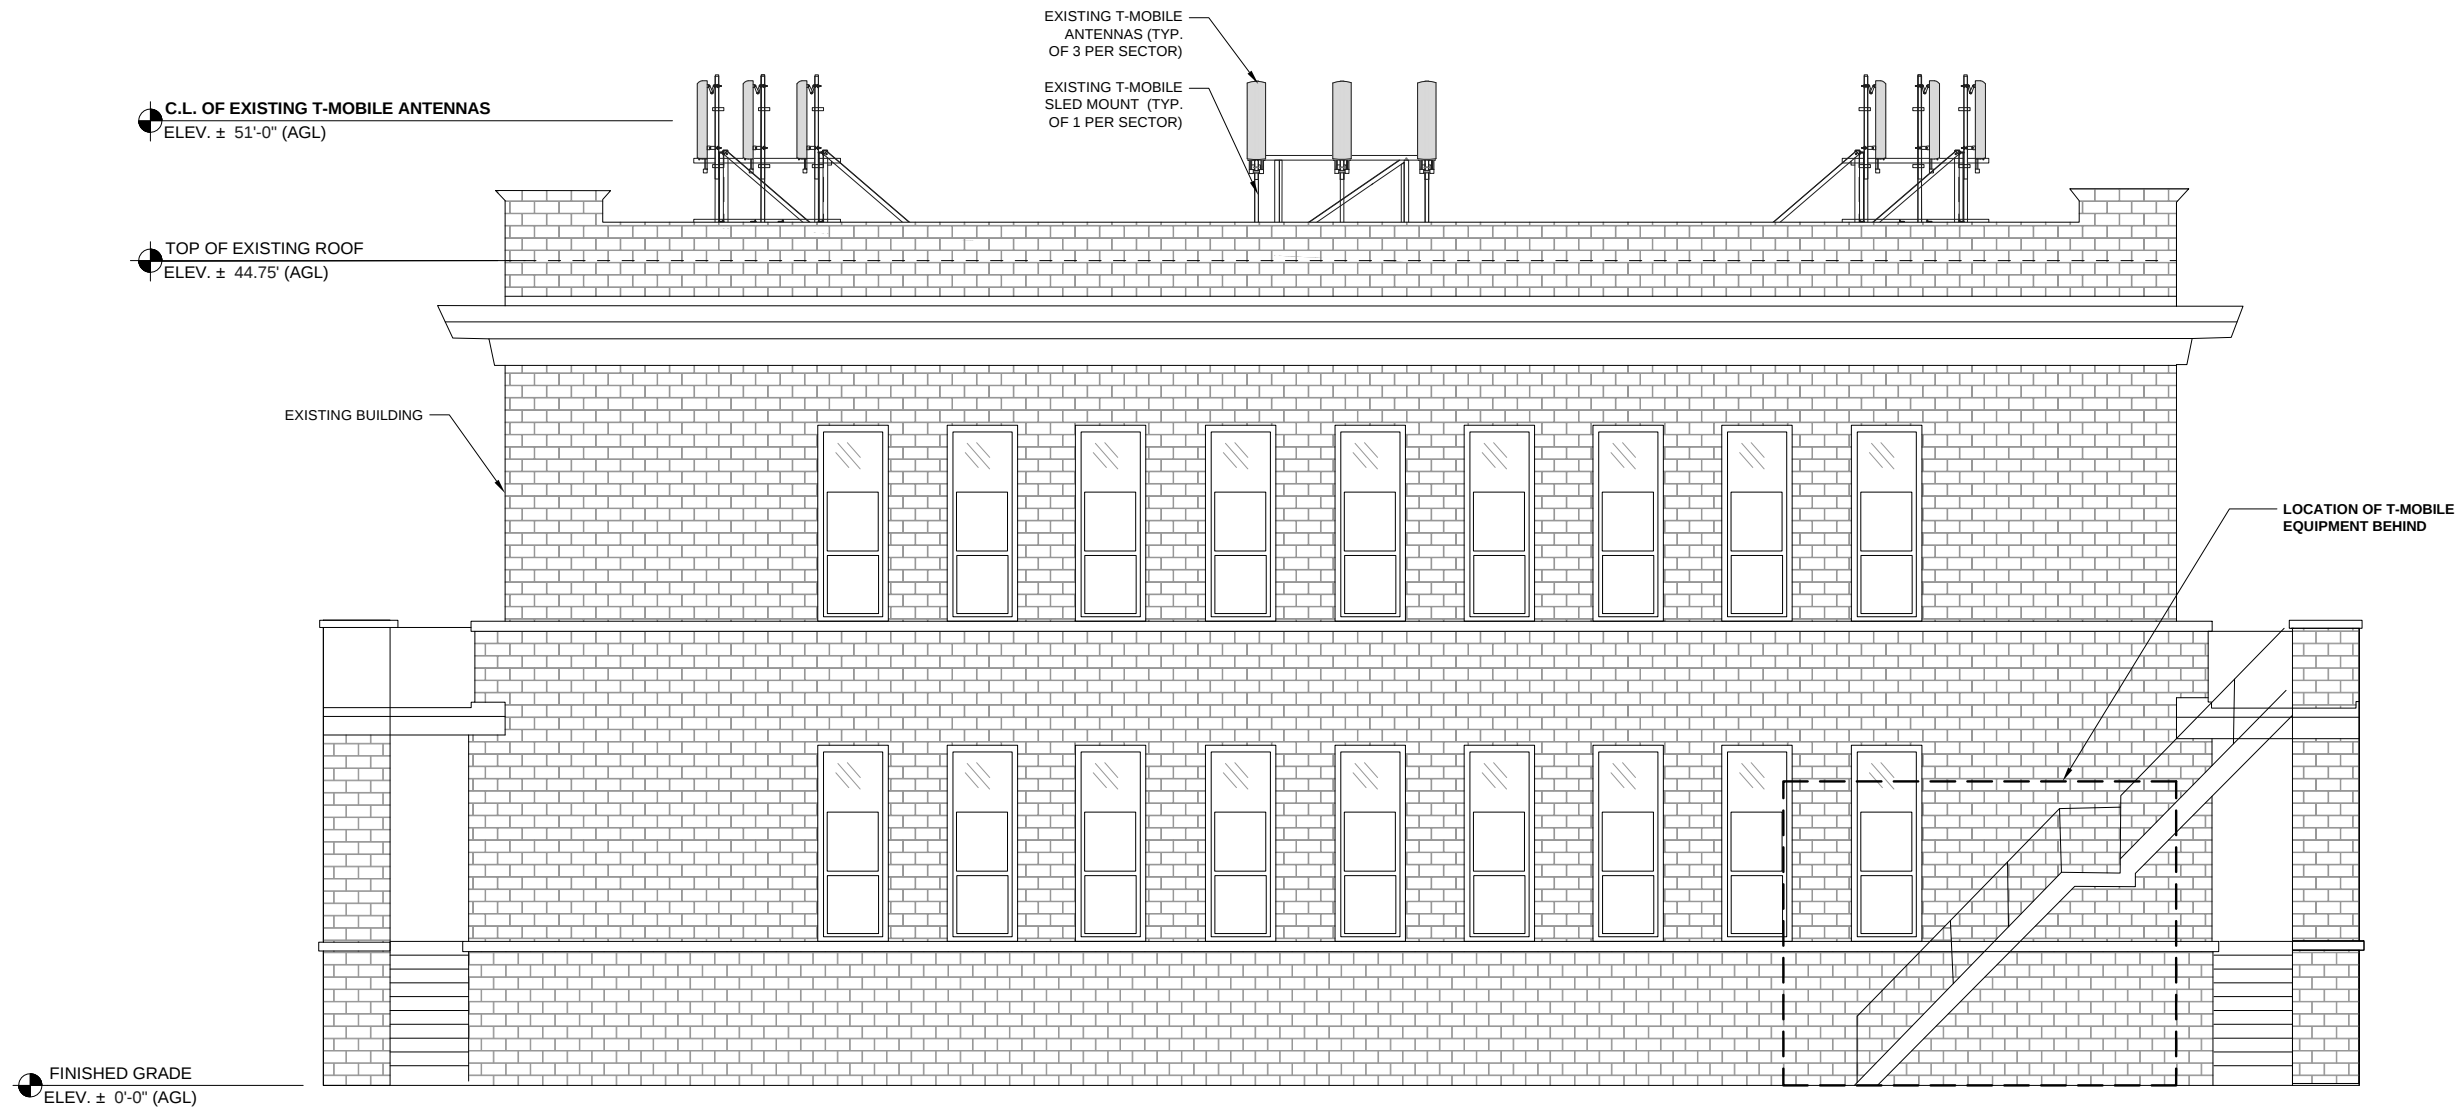

1 BUILDING NORTH ELEVATION
SCALE: 3/16"=1'-0" (3/16"=2'-0" IF 11 X 17 SHEET SIZE)

T-Mobile

T-MOBILE
8550 WEST BRYN MAWR AVE.
SUITE 100
CHICAGO, IL 60631
MAIN: (773) 444-5400

CONCORDIA, LTD
A PROFESSIONAL DESIGN FIRM
LICENSE # 3323-011- D.B.A.
CONCORDIA WIRELESS, INC.
361 RANDY ROAD
UNIT 101
CAROL STREAM, IL 60188
MAIN: (847) 981-0801

DRAWN BY: VG	CHECKED BY: GMS
CHECKED BY: RH	APPROVED BY: GMS


ML10014C
SOUTHSIDE HEALTH CENTER
1640 S. 24TH STREET
MILWAUKEE, WI 53204

BUILDING NORTH
ELEVATION

A-2

LEGEND


- EXISTING TMA TO BE REMOVED
- EXISTING FXFB/FXFC
- EXISTING FRIG
- EXISTING COVP
- EXISTING ANTENNA
- NEW FHFB

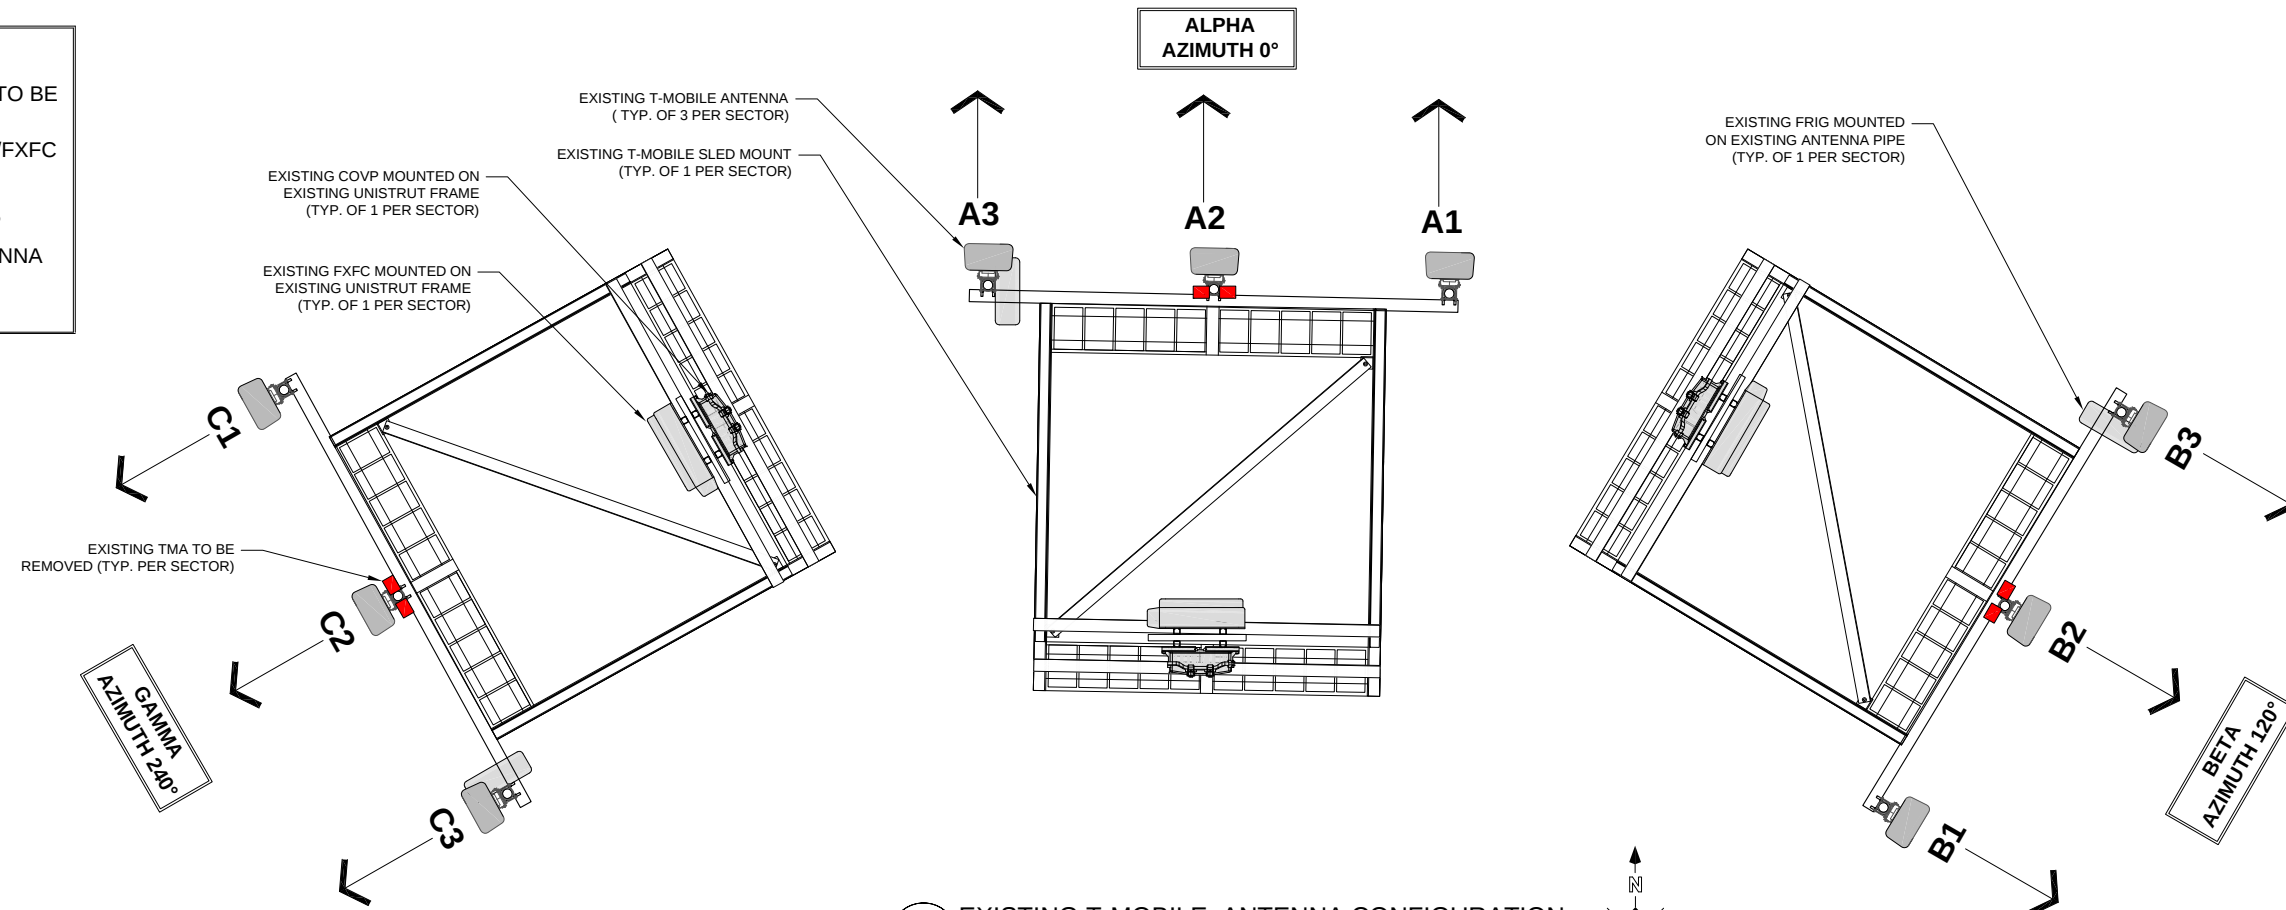

1 EXISTING T-MOBILE ANTENNA CONFIGURATION
SCALE: 1/2"=1'-0" (1/2"=2'-0" IF 11 X 17 SHEET SIZE)

LEGEND

- EXISTING TMA TO BE REMOVED
- EXISTING FXFB/FXFC
- EXISTING FRIG
- EXISTING COVP
- EXISTING ANTENNA
- NEW FHFB

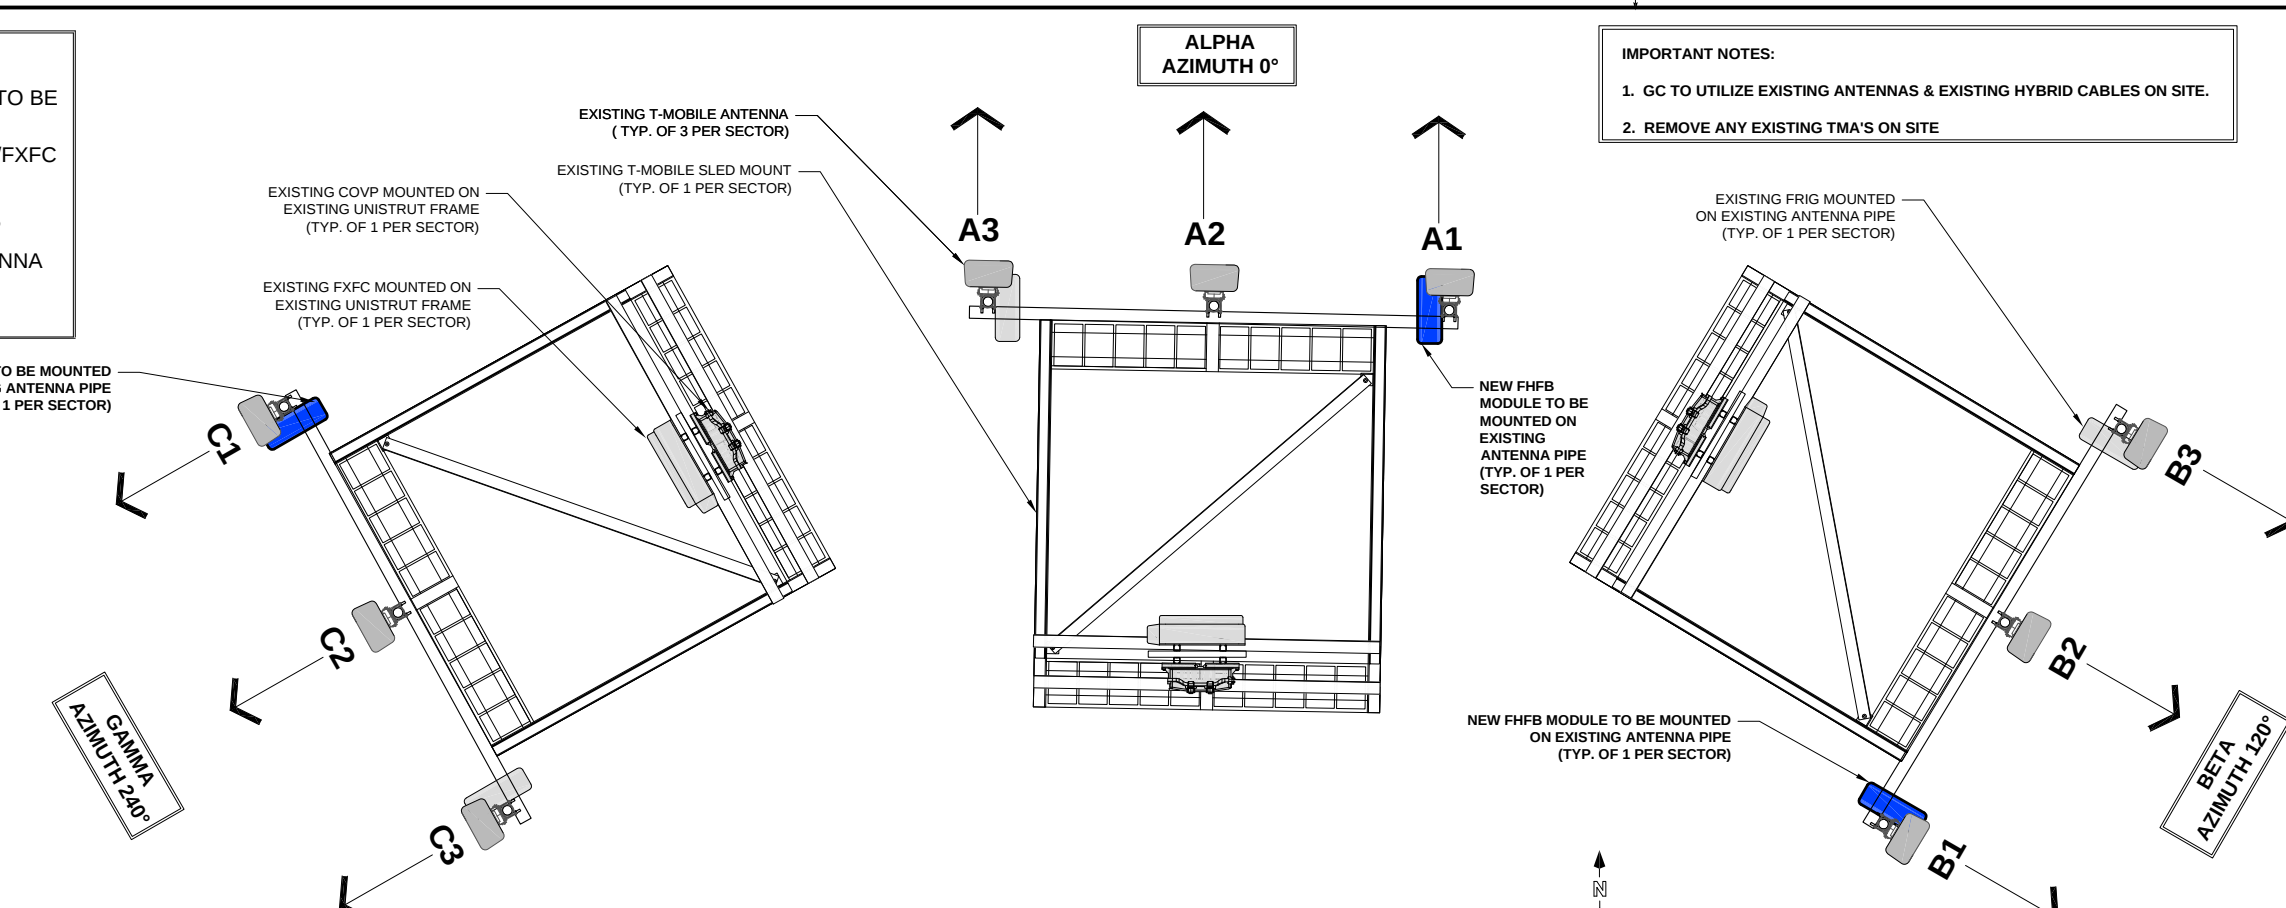

2 NEW T-MOBILE ANTENNA CONFIGURATION
SCALE: 1/2"=1'-0" (1/2"=2'-0" IF 11 X 17 SHEET SIZE)

IMPORTANT NOTES:
1. GC TO UTILIZE EXISTING ANTENNAS & EXISTING HYBRID CABLES ON SITE.
2. REMOVE ANY EXISTING TMA'S ON SITE

T-Mobile

T-MOBILE
8550 WEST BRYN MAWR AVE.
SUITE 100
CHICAGO, IL 60631
MAIN: (773) 444-5400

CONCORDIA, LTD.
A PROFESSIONAL DESIGN FIRM
LICENSE # 3323-011- D.B.A.
CONCORDIA WIRELESS, INC.
361 RANDY ROAD
UNIT 101
CAROL STREAM, IL 60188
MAIN: (847) 981-0801

DRAWN BY: VG	CHECKED BY: GMS
CHECKED BY: RH	APPROVED BY: GMS

ML10014C
SOUTHSIDE HEALTH CENTER
1640 S. 24TH STREET
MILWAUKEE, WI 53204

EXISTING & PROPOSED
ANTENNA PLANS

A-2A