


 TRUE NORTH  
 PLAN NORTH  
**PROPOSED SITE PLAN**  
 1/8" = 1'-0"

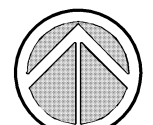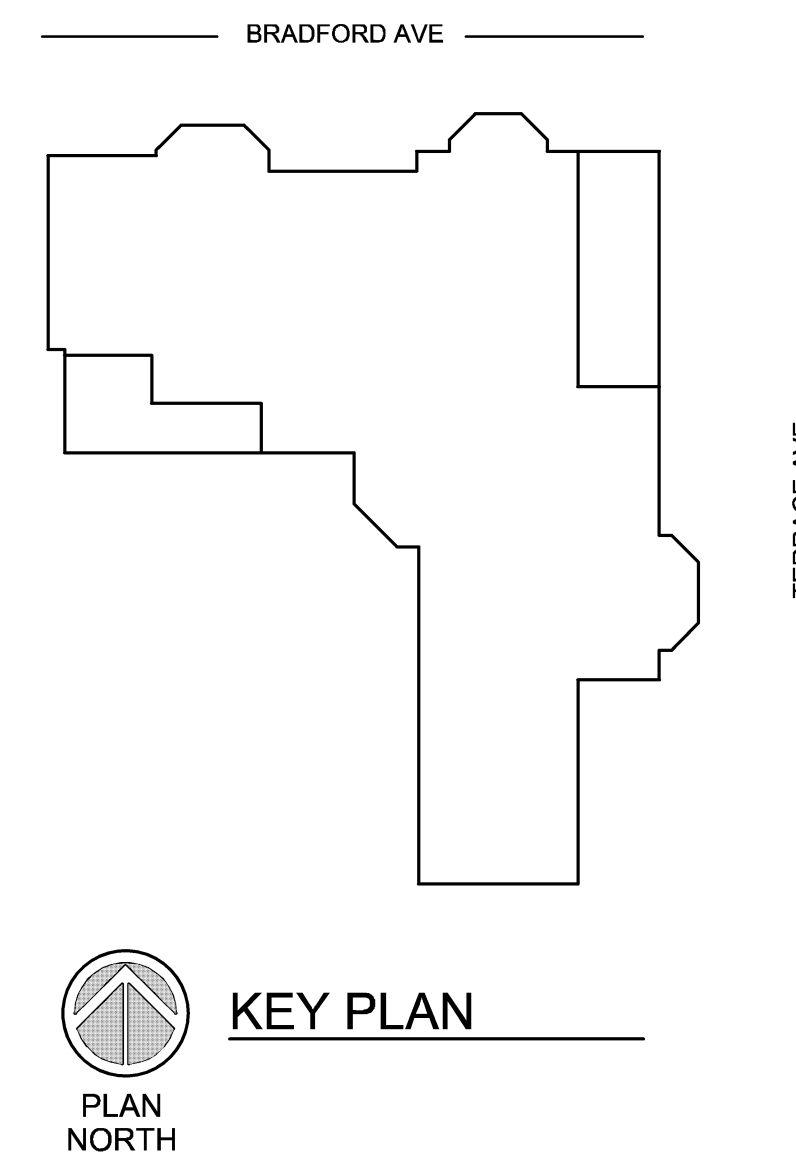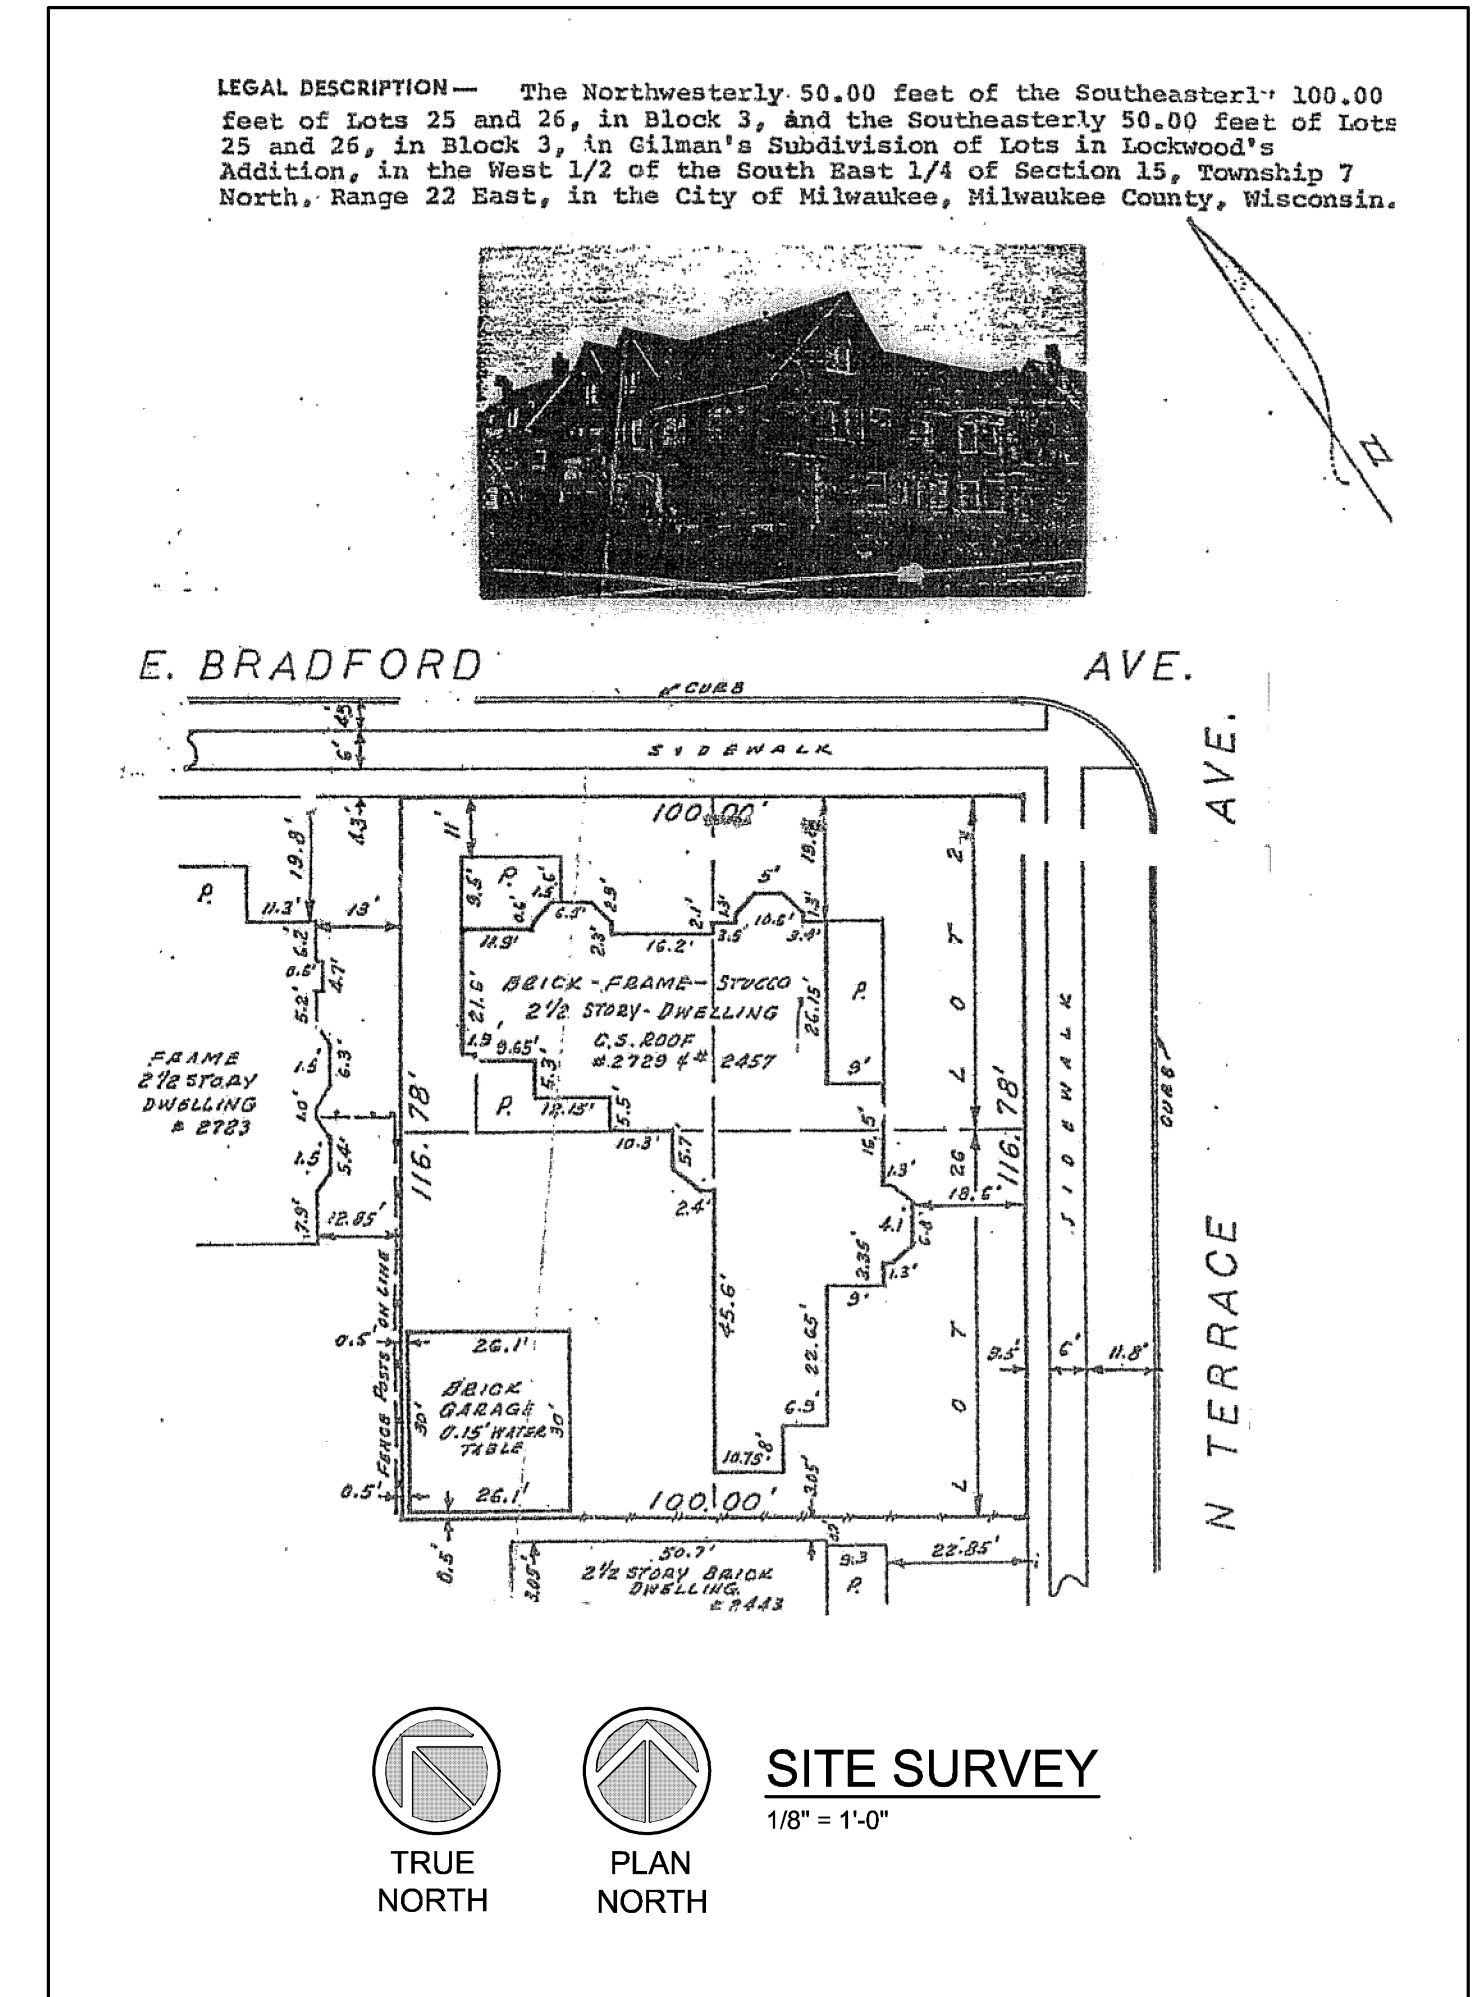

**TWO RPM, LLC**  
**PROPERTY REHABILITATION**  
 2457 N. TERRACE AVE.  
 MILWAUKEE, WI 53211

REV.	DATE	DESCRIPTION

DATE: 02-06-2018  
 BY: KMR    CHK: JRG  
 SCALE: AS INDICATED  
 SITE PLAN