

PROJECT
 El Rey
 Food Mart
 1337 West
 Forest Home Ave.
 Milwaukee, WI

PROJECT NO. 2016-50

DATE 06/03/16

REVISIONS

CHECKED BY L.B.

DRAWN BY M.N.


SCALE as noted

SHEET NO. A-1

SHEET TITLE

SCOPE OF WORK

- 1 REPLACE DEFECTIVE BRICKS OR BLOCKS IN EXTERIOR WALL. AREA OF CONCERN: UPPER 4 FEET OF NORTH WALL.
- 2 REPLACE MORTAR MISSING FROM EXTERIOR WALL (TUCKPOINT). AREA OF CONCERN: UPPER 4 FEET OF NORTH WALL.
- 3 REPAIR DAMAGED STONE IN BASE OF THE MENTIONED AREA IN POINT

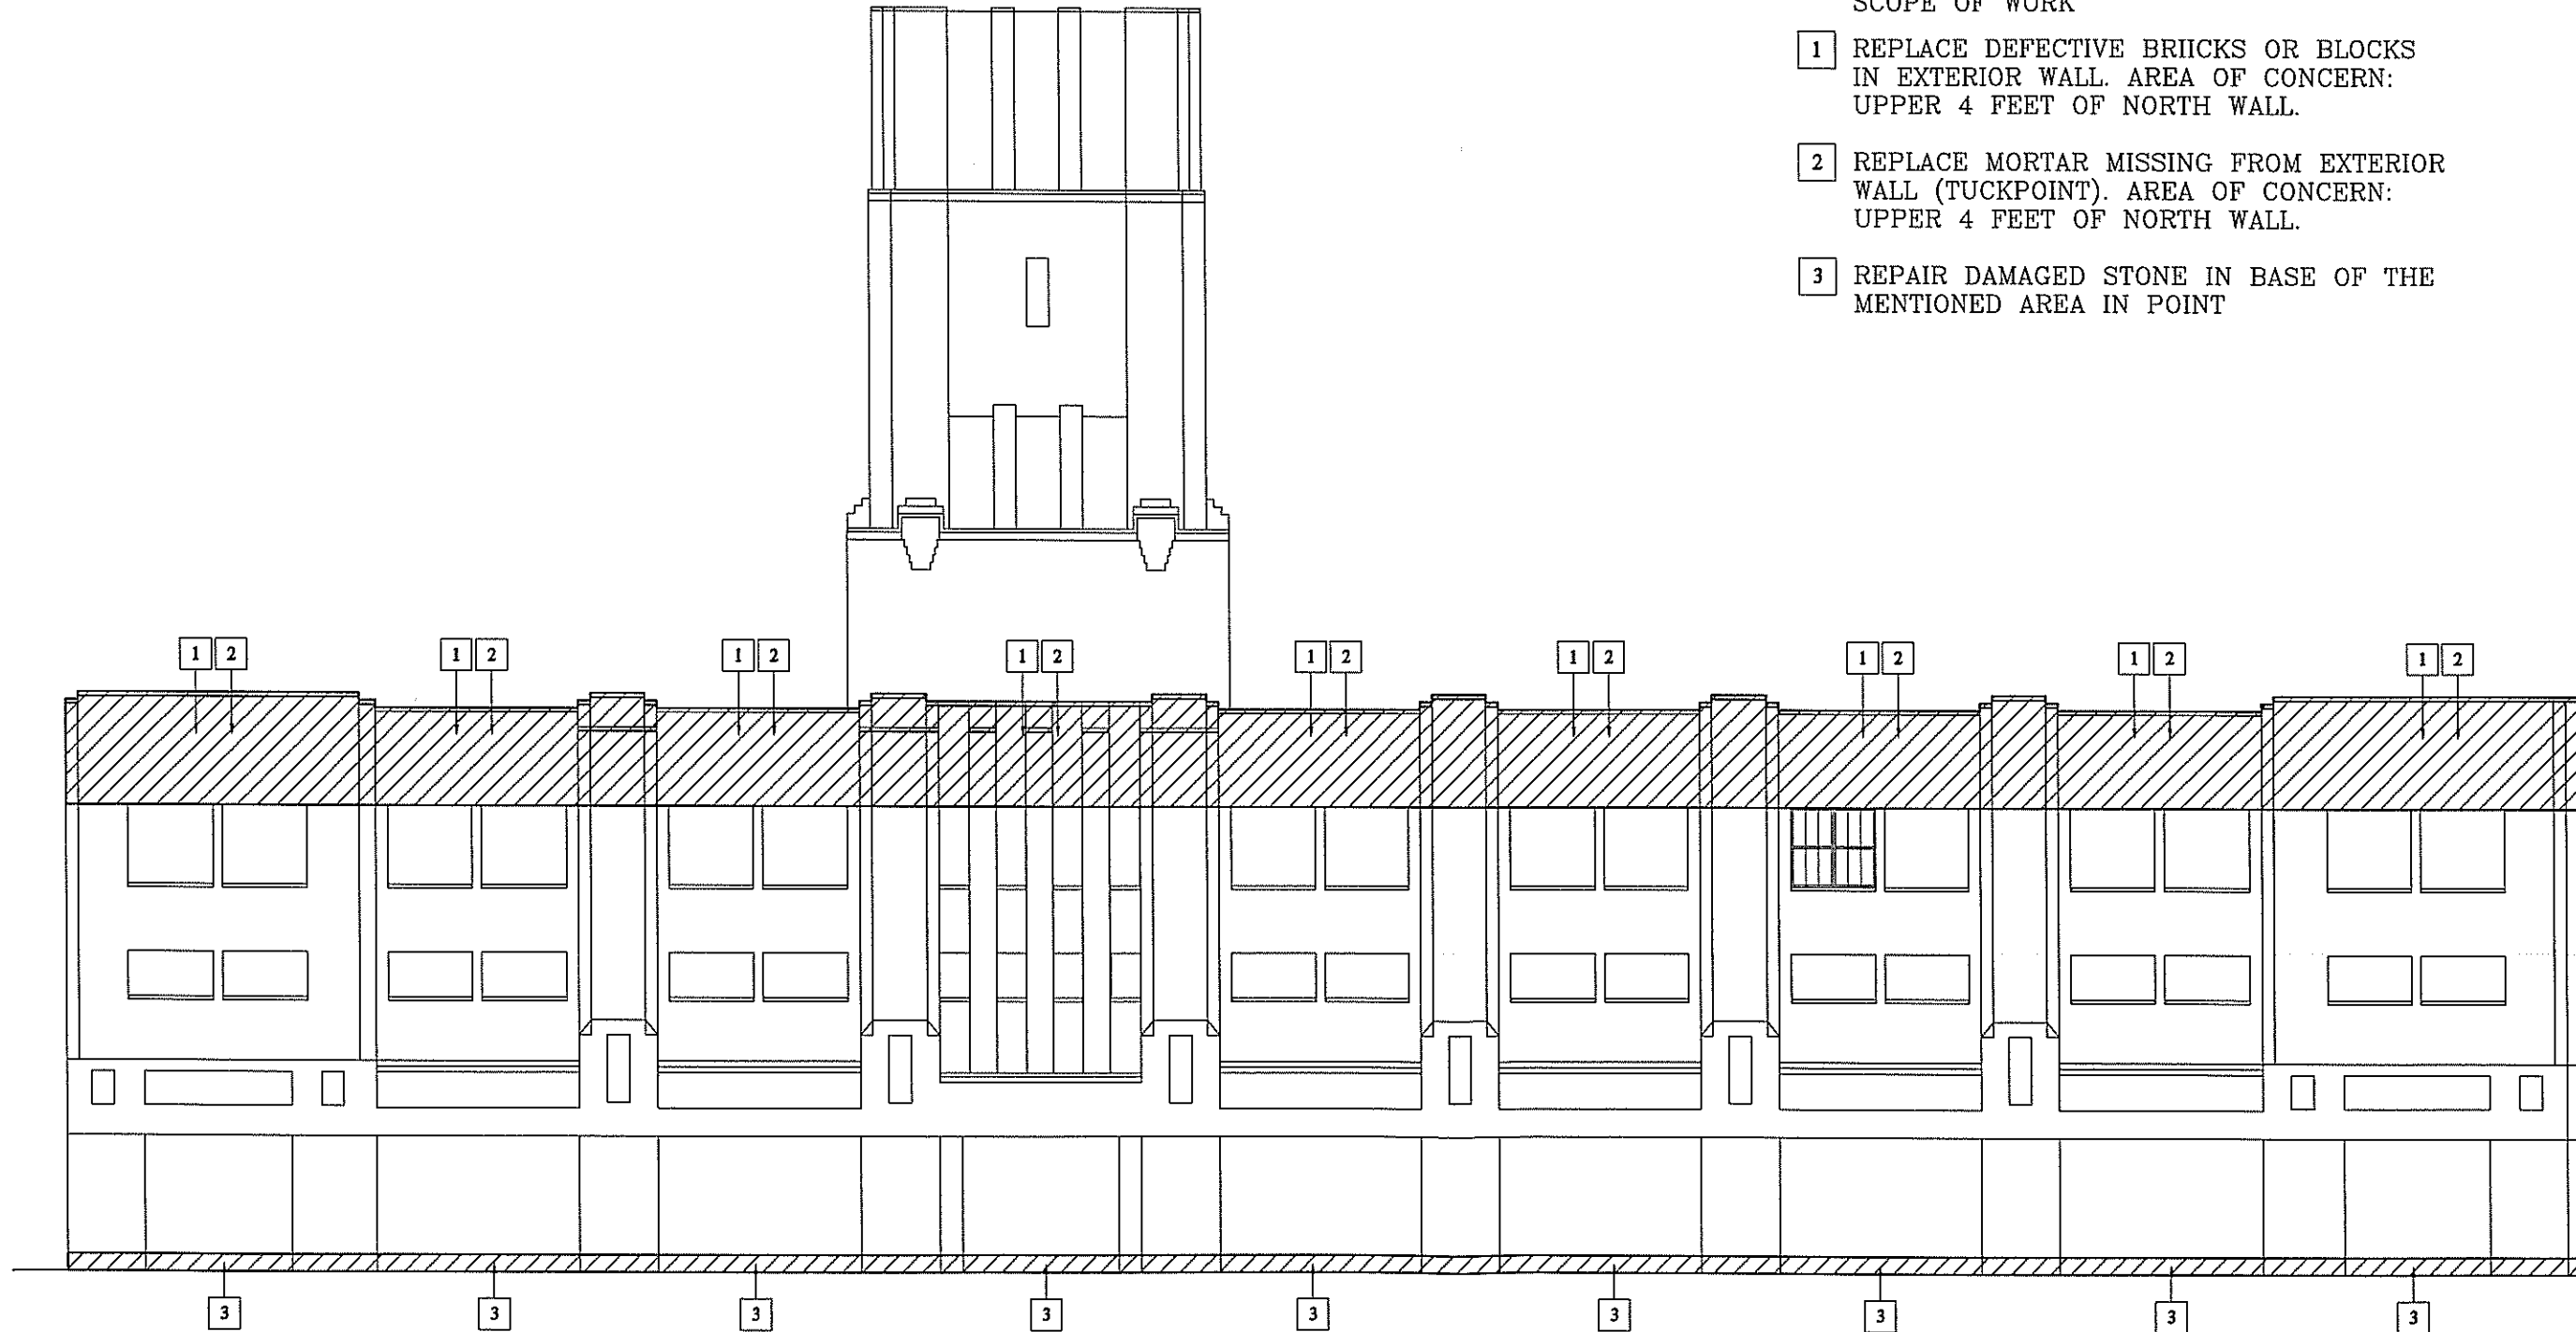

1 North Elevation
 A-1 Scale: 1/16" = 1'-0"