




Level 6

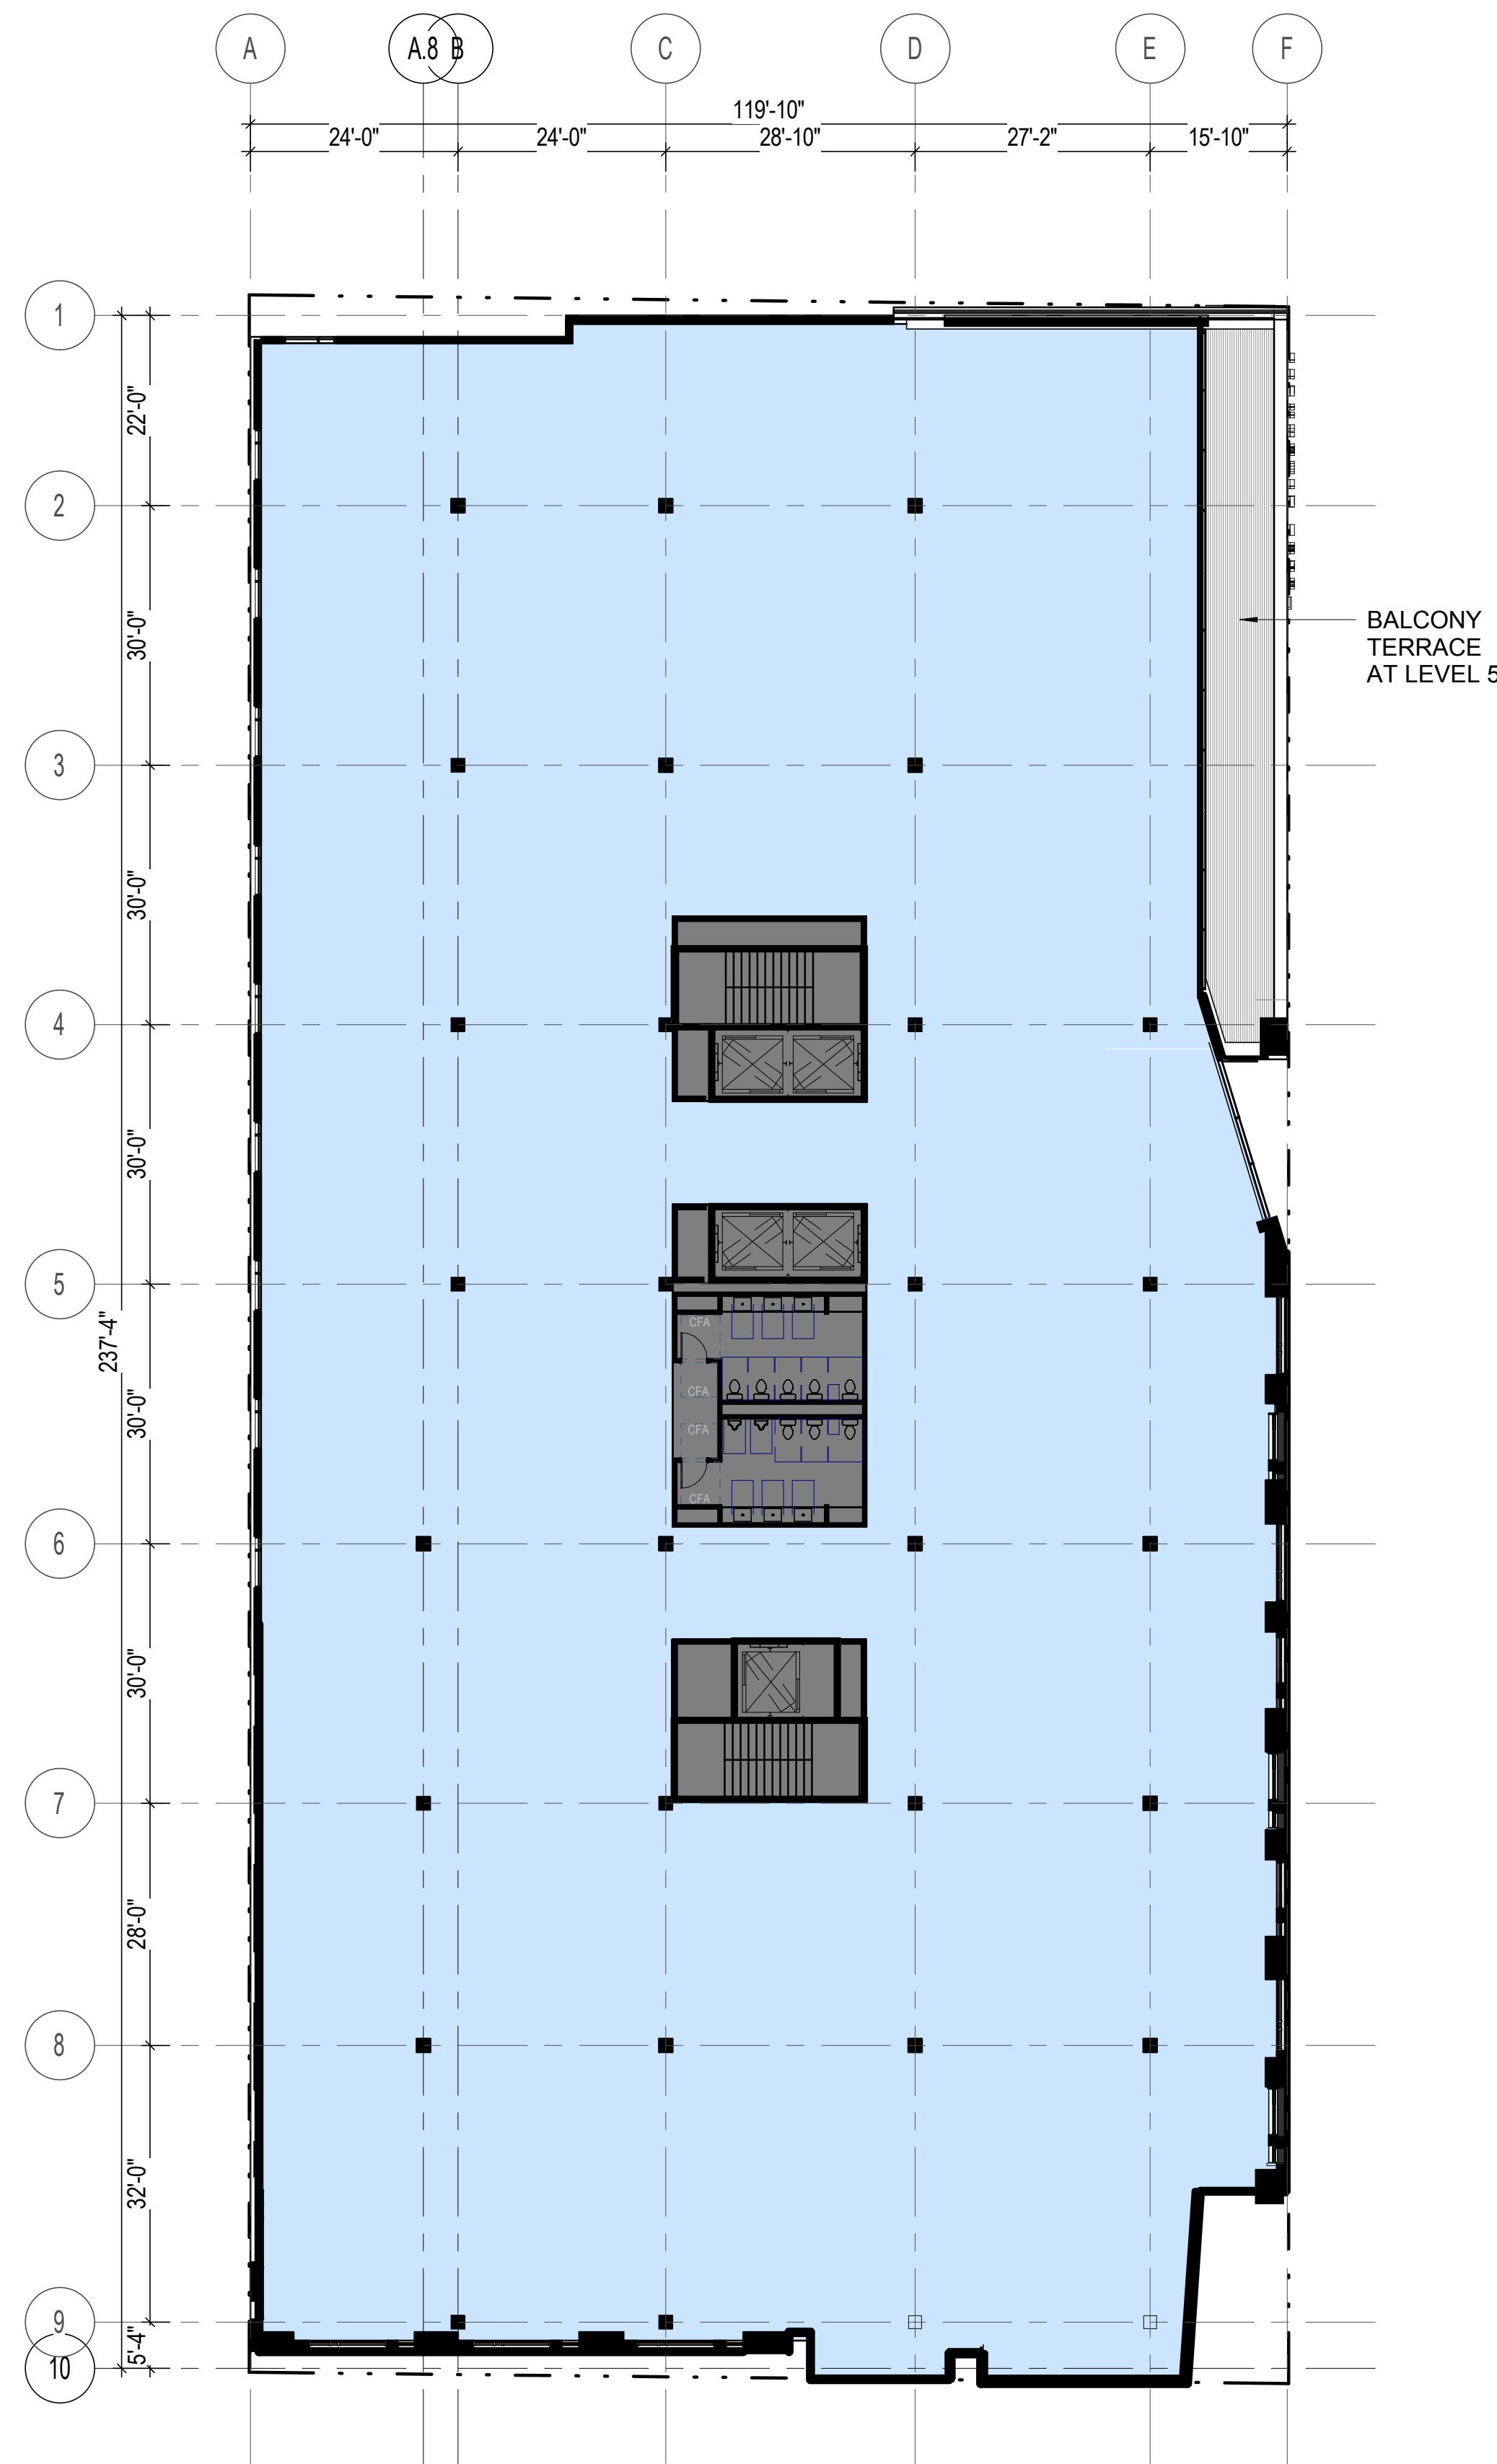


Level 5

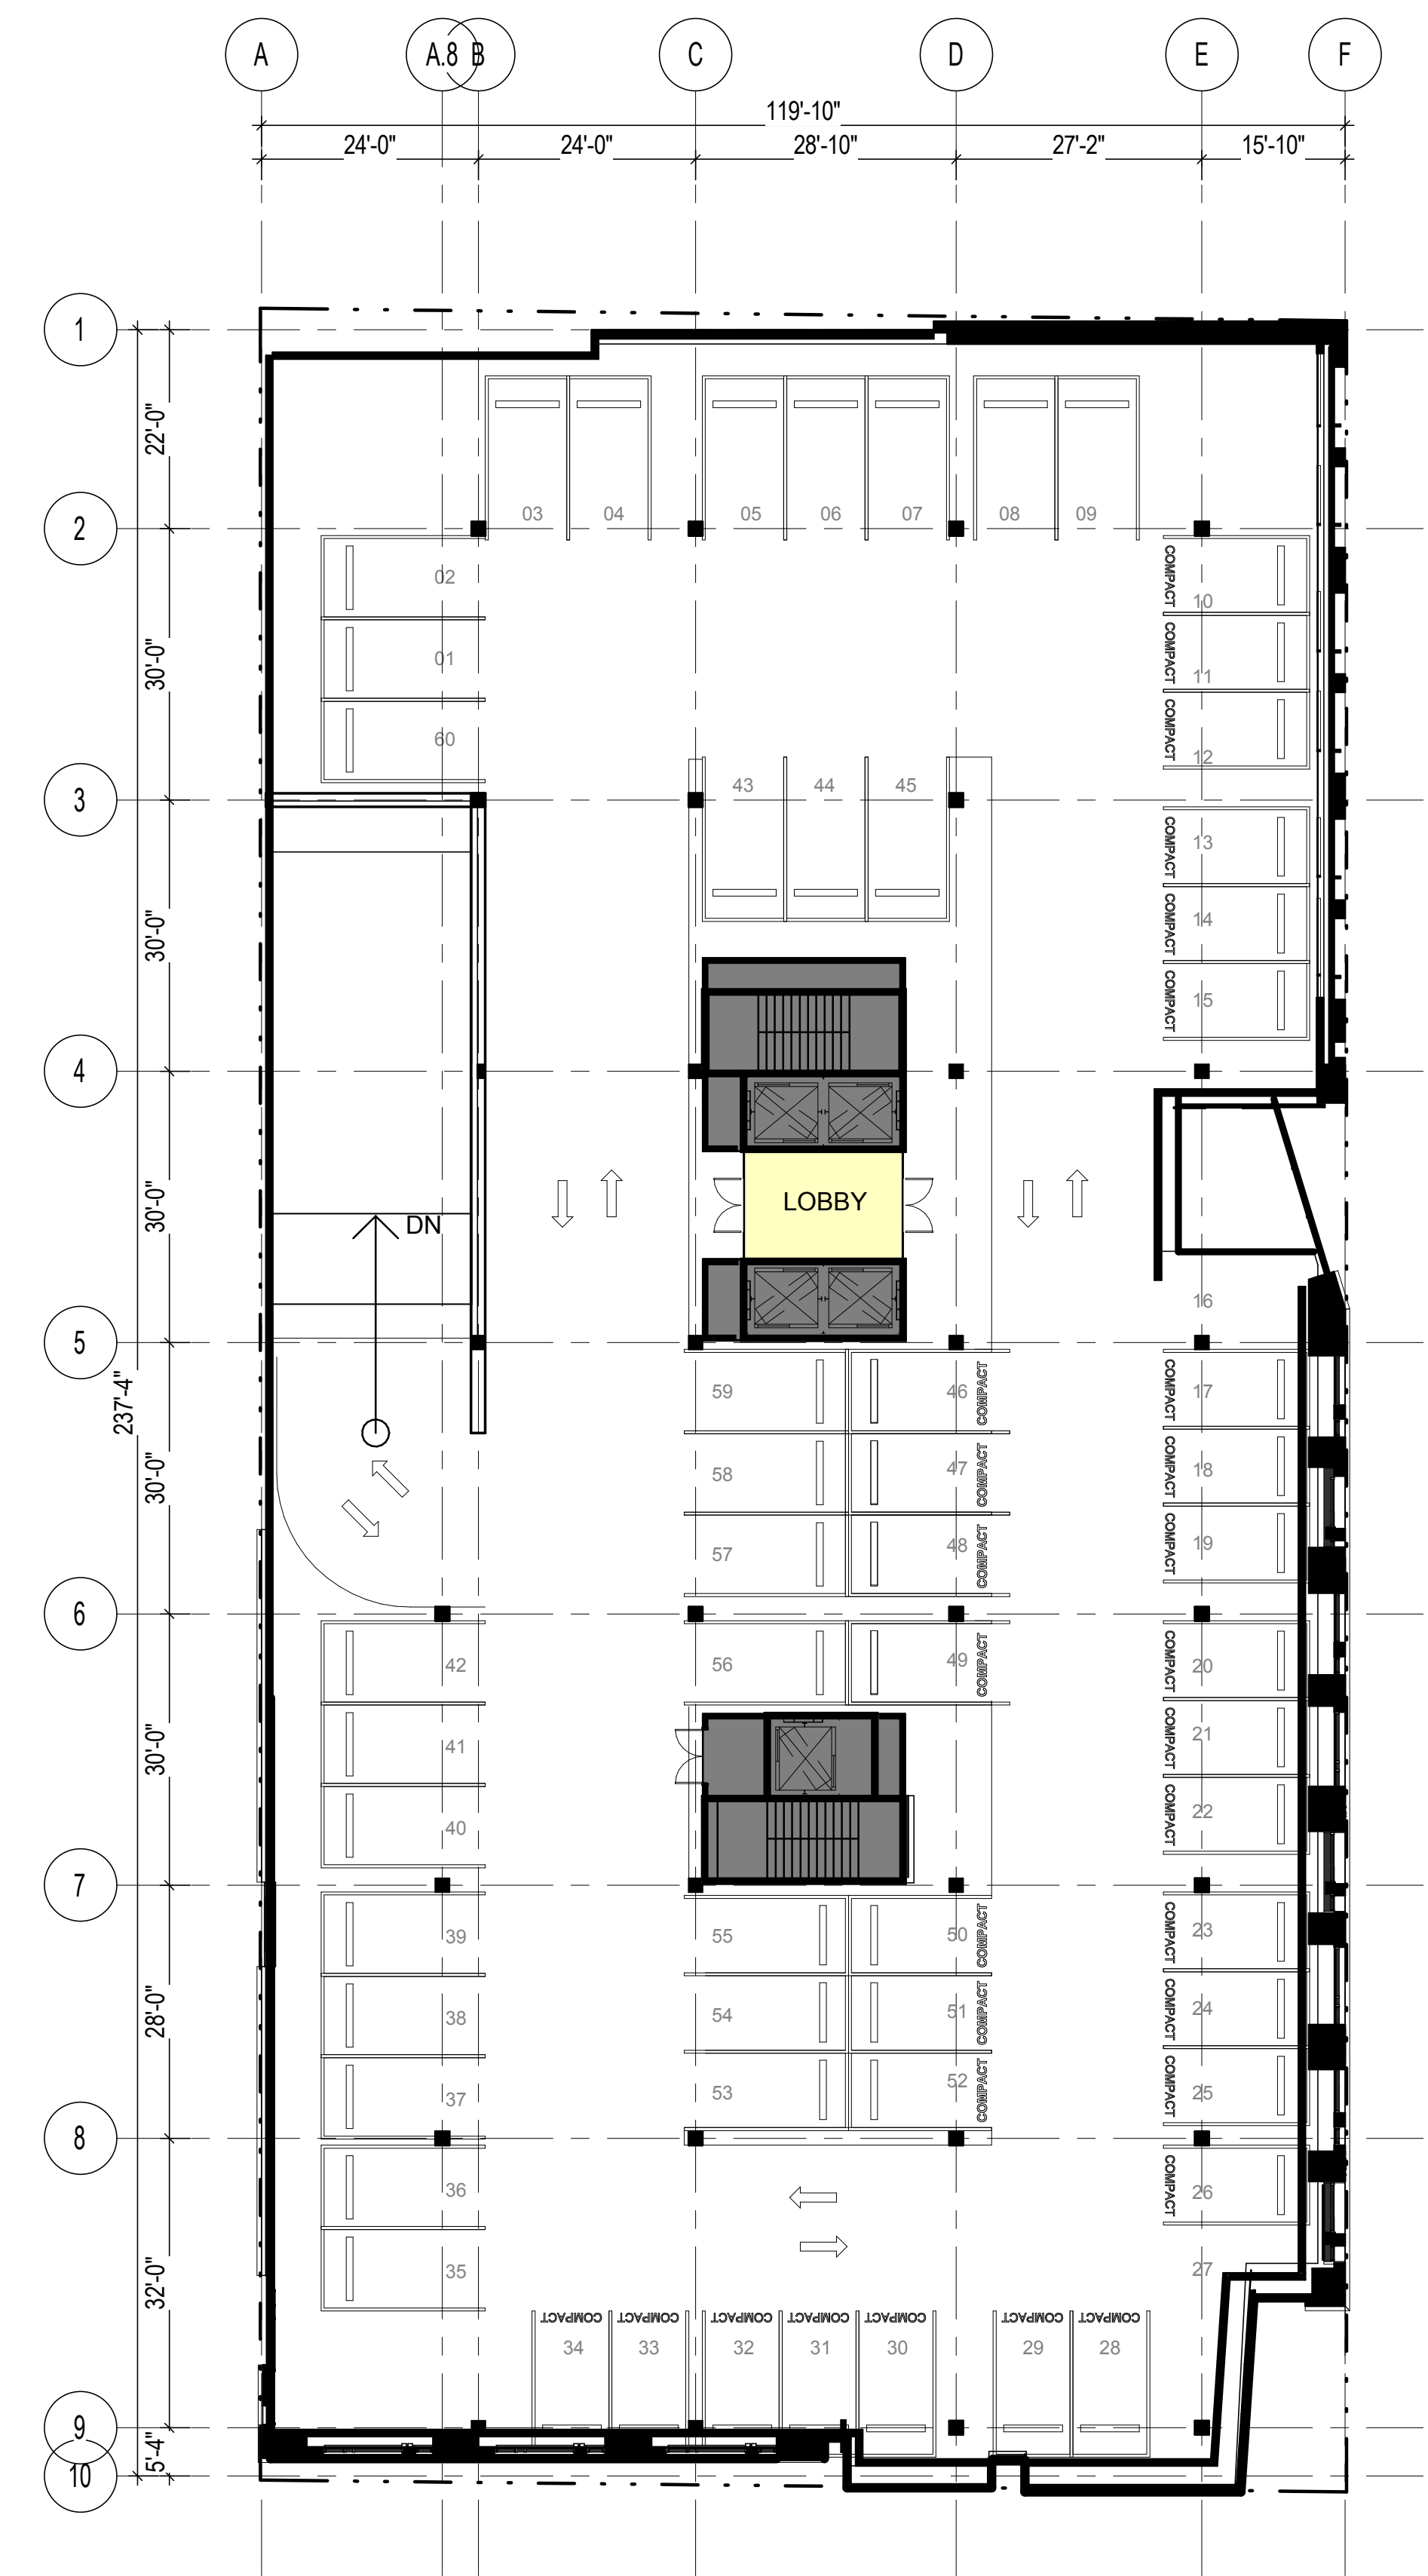


LEVEL 4

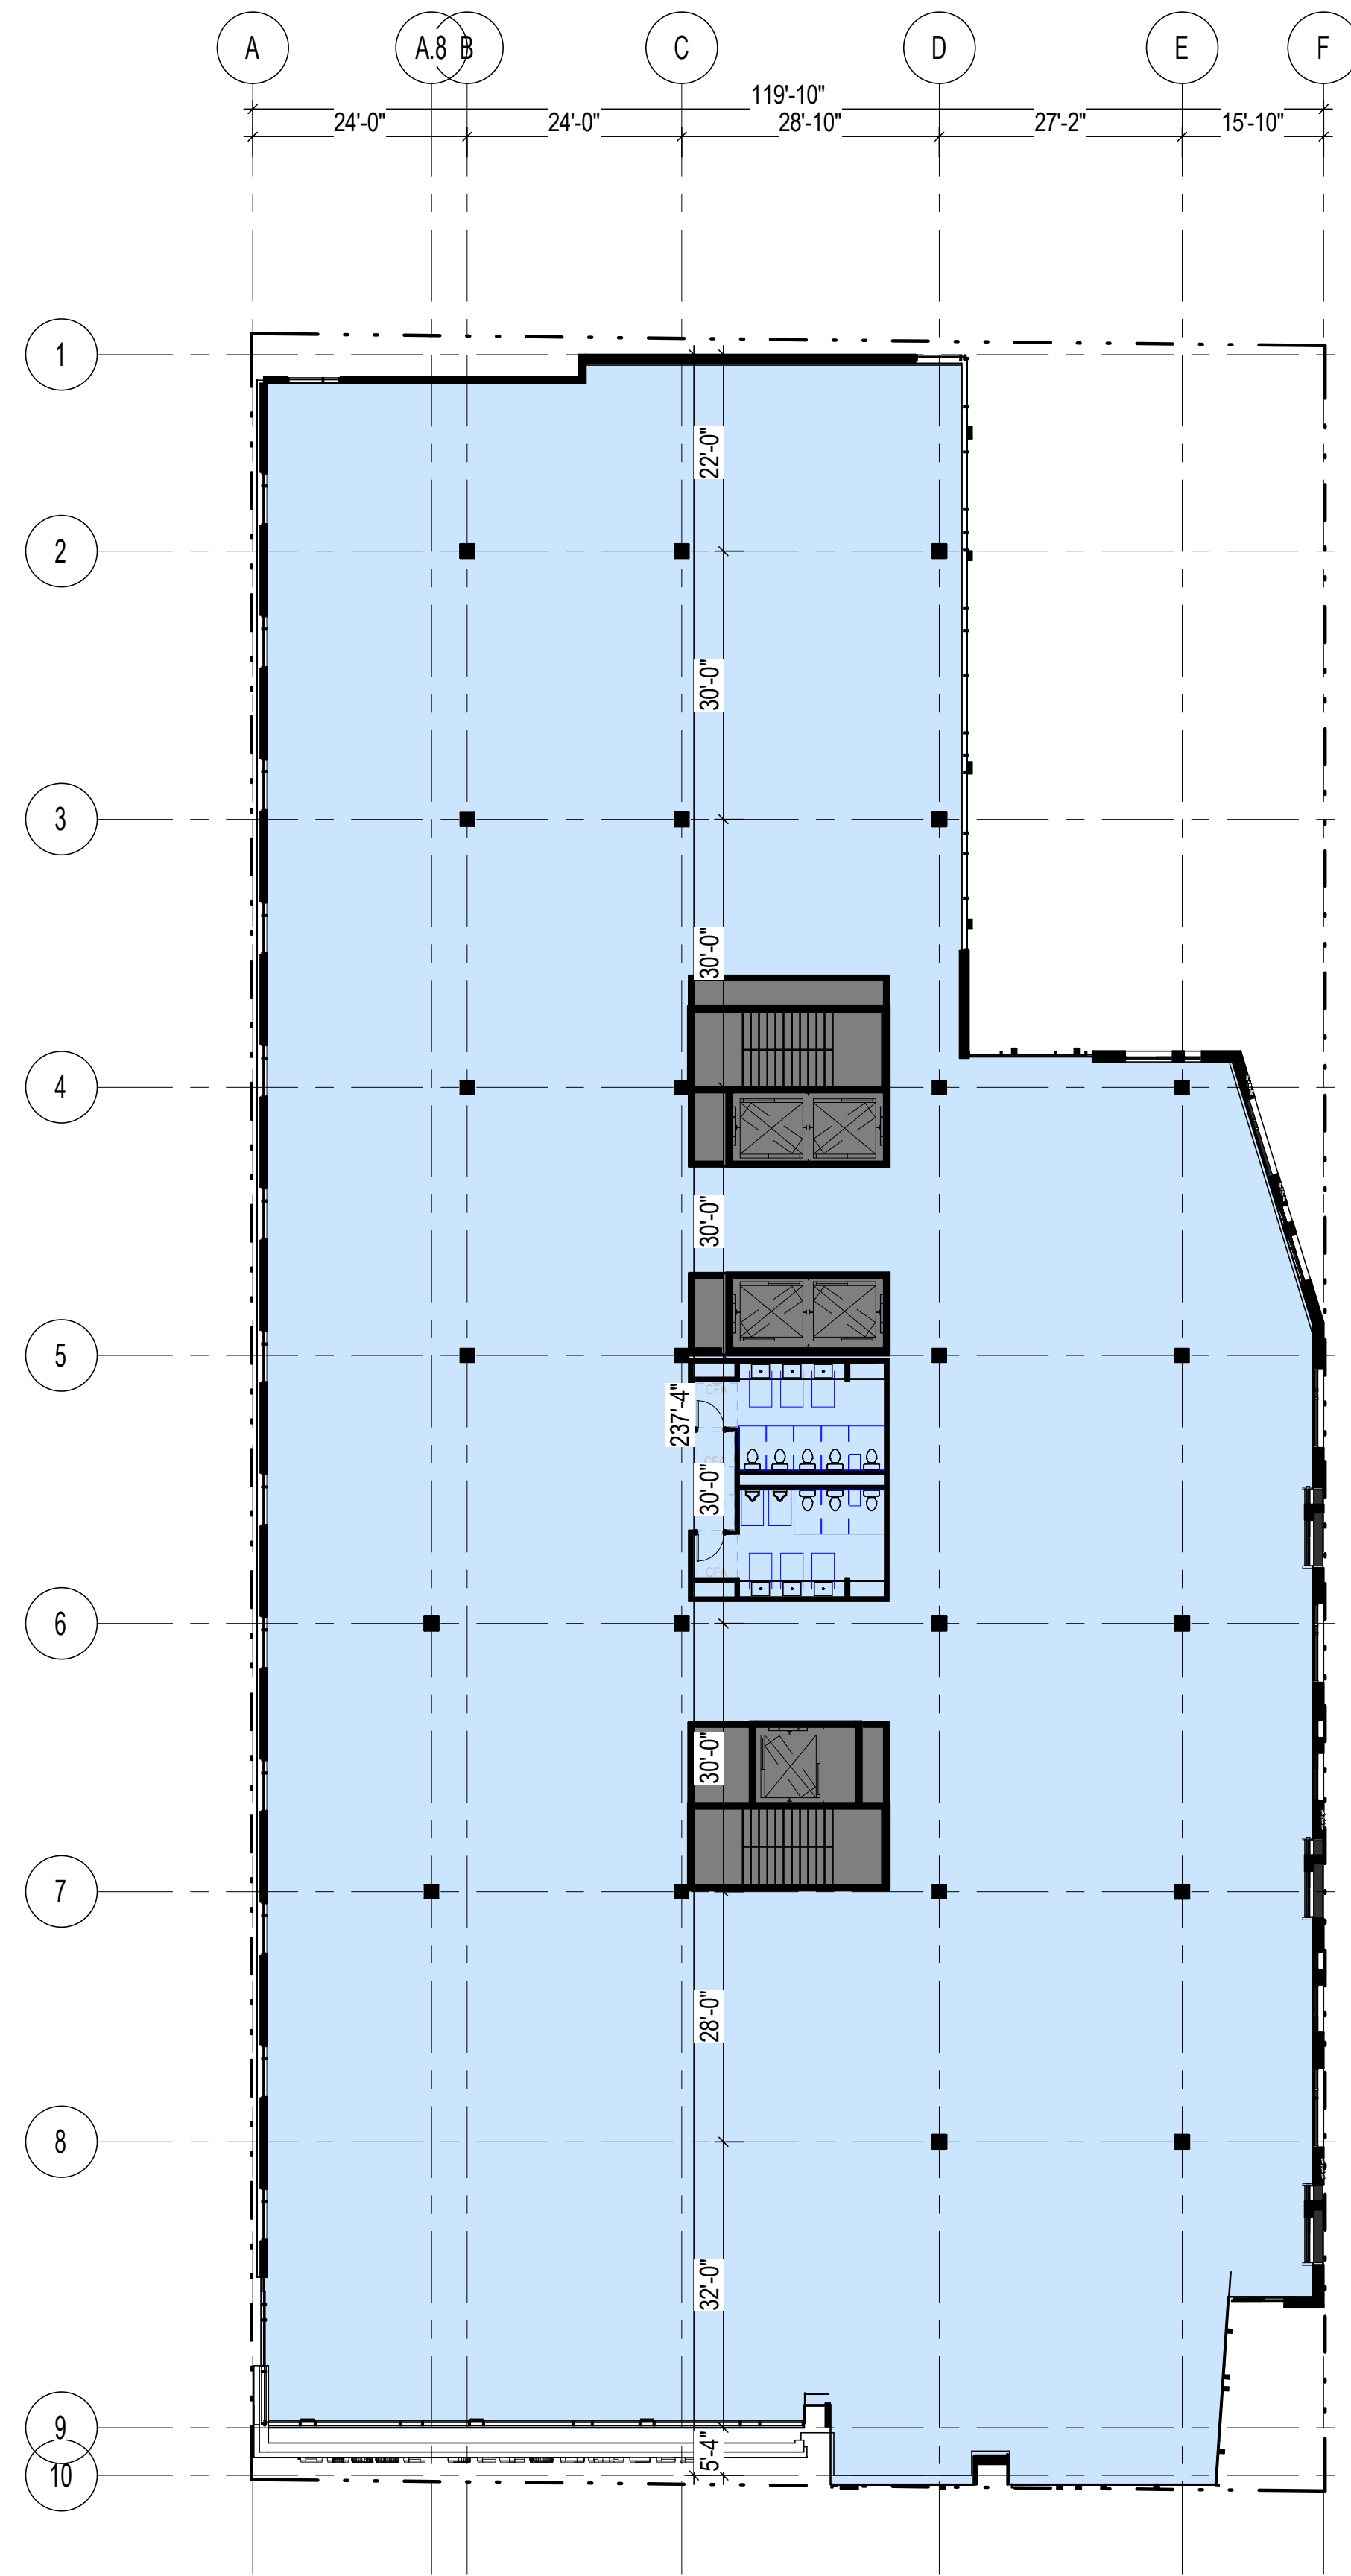

LEVEL 9

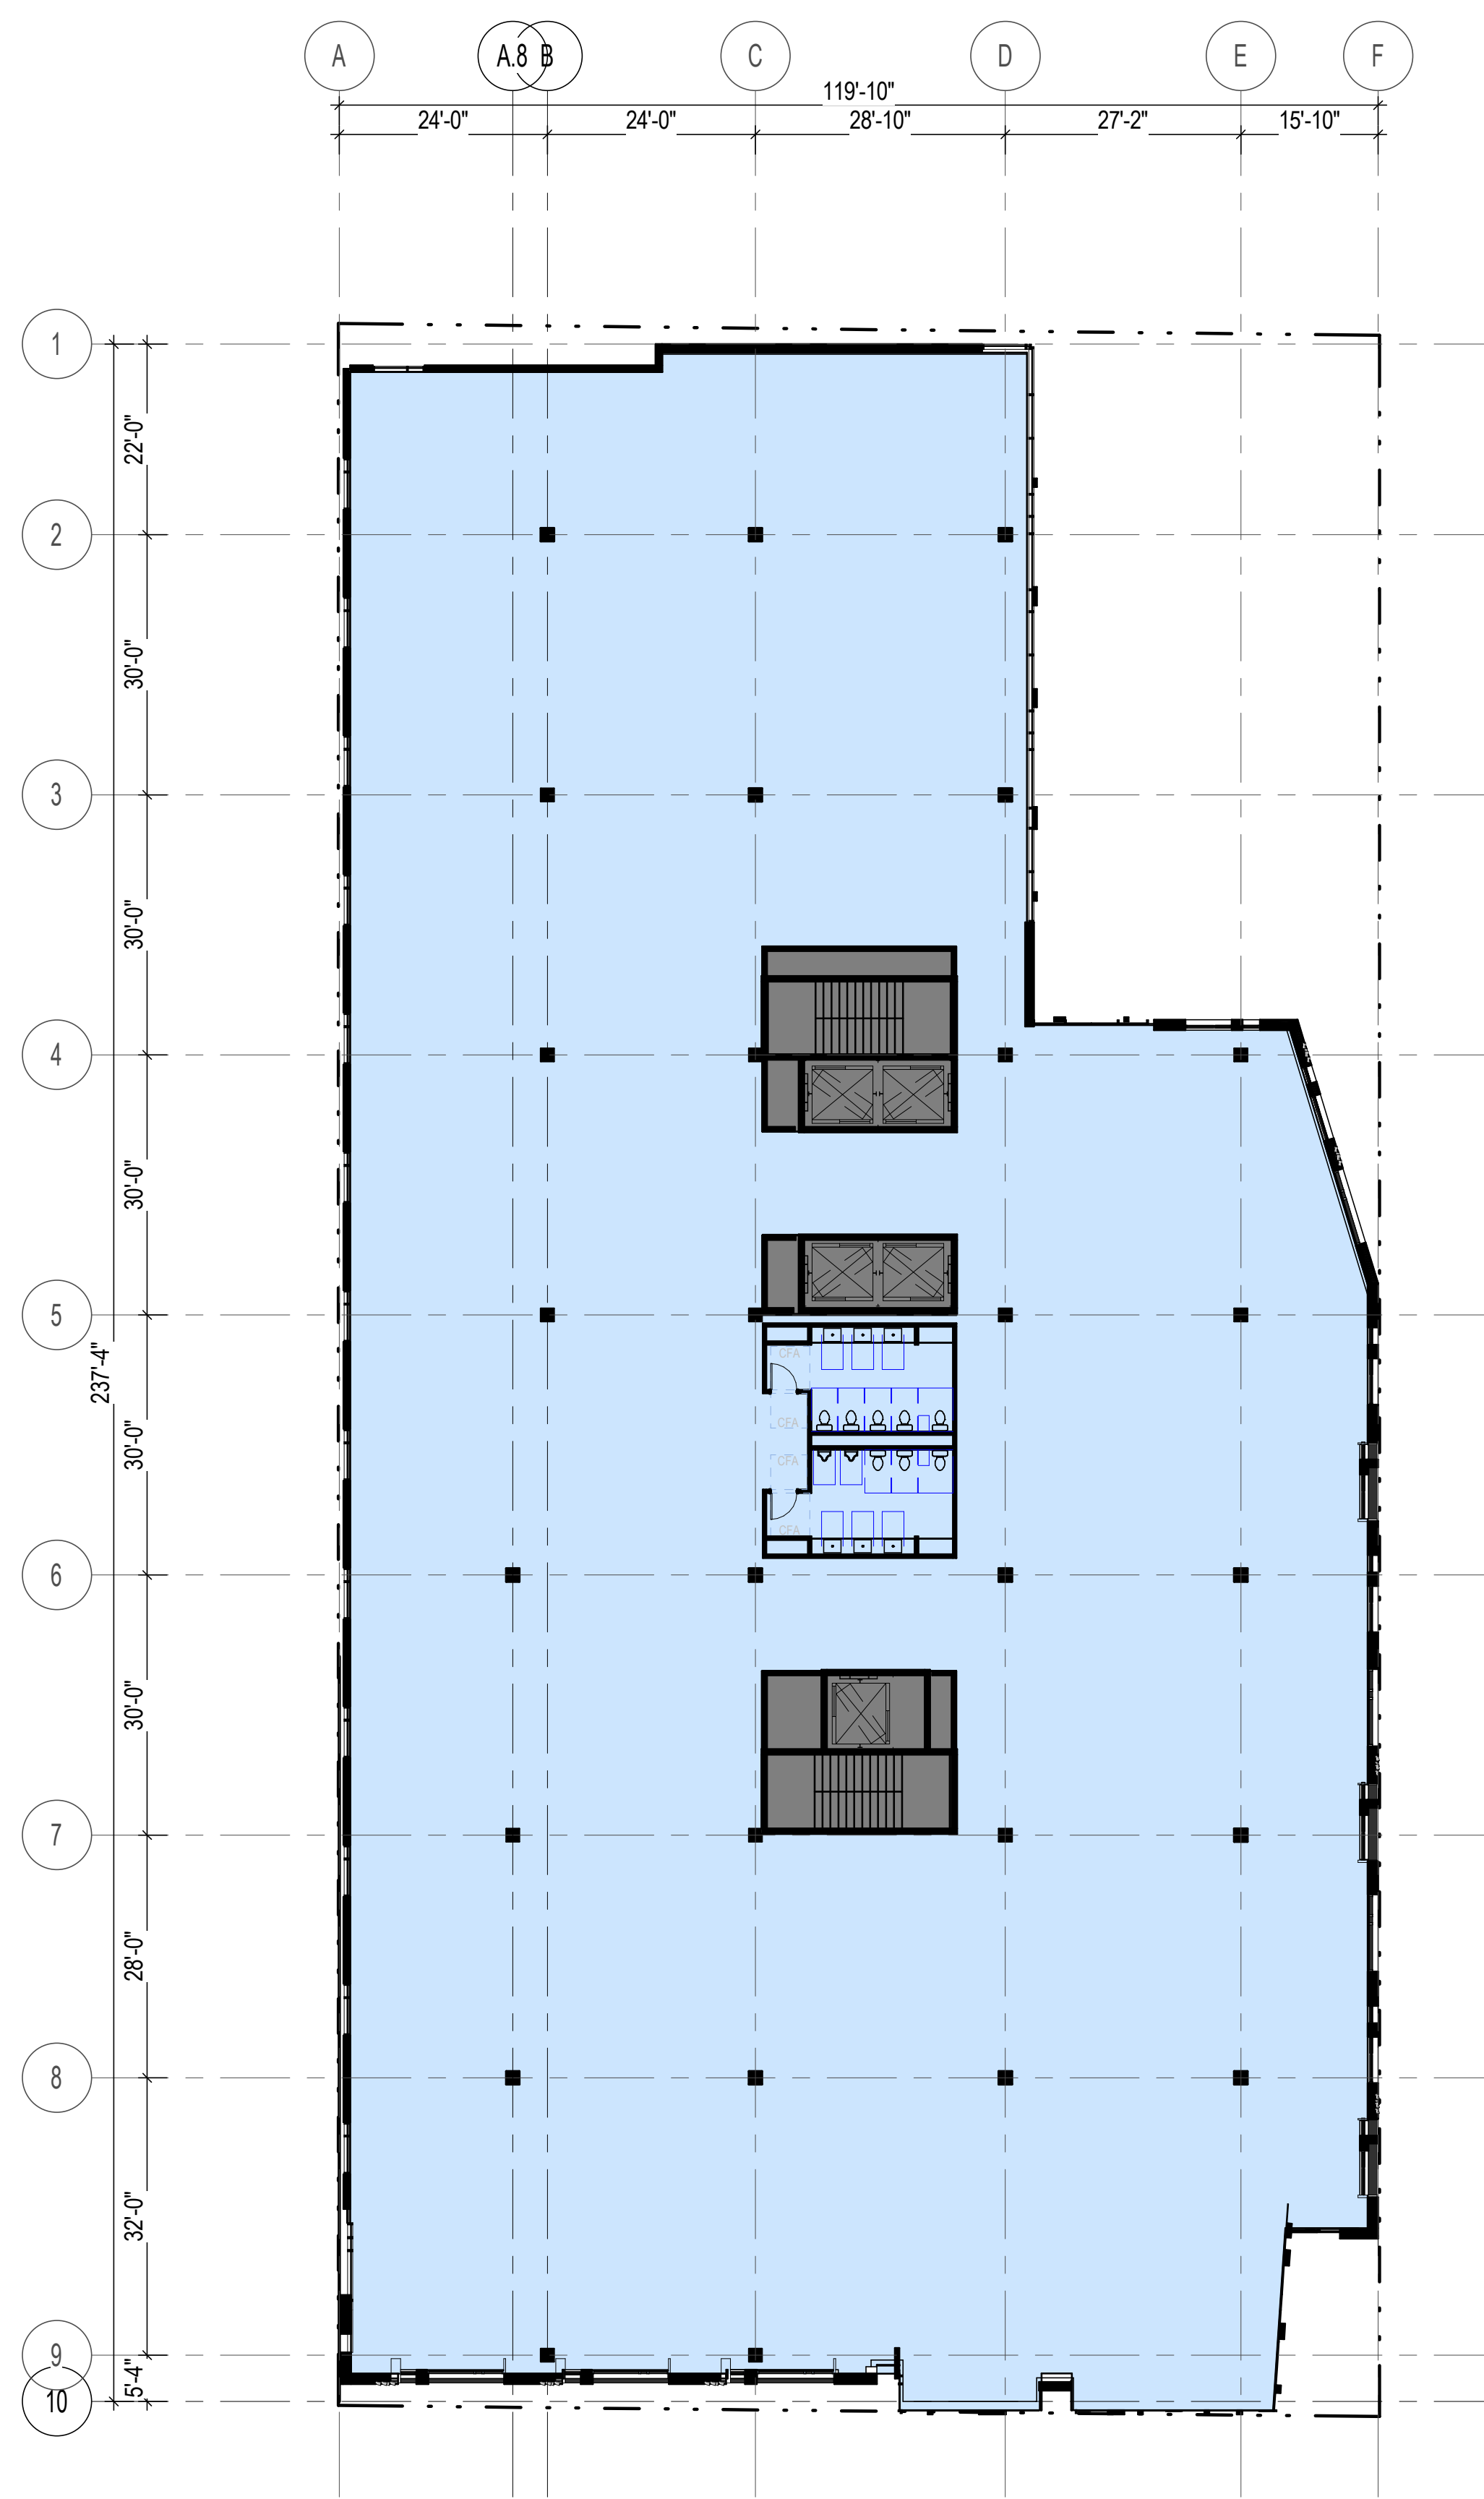

LEVEL 8

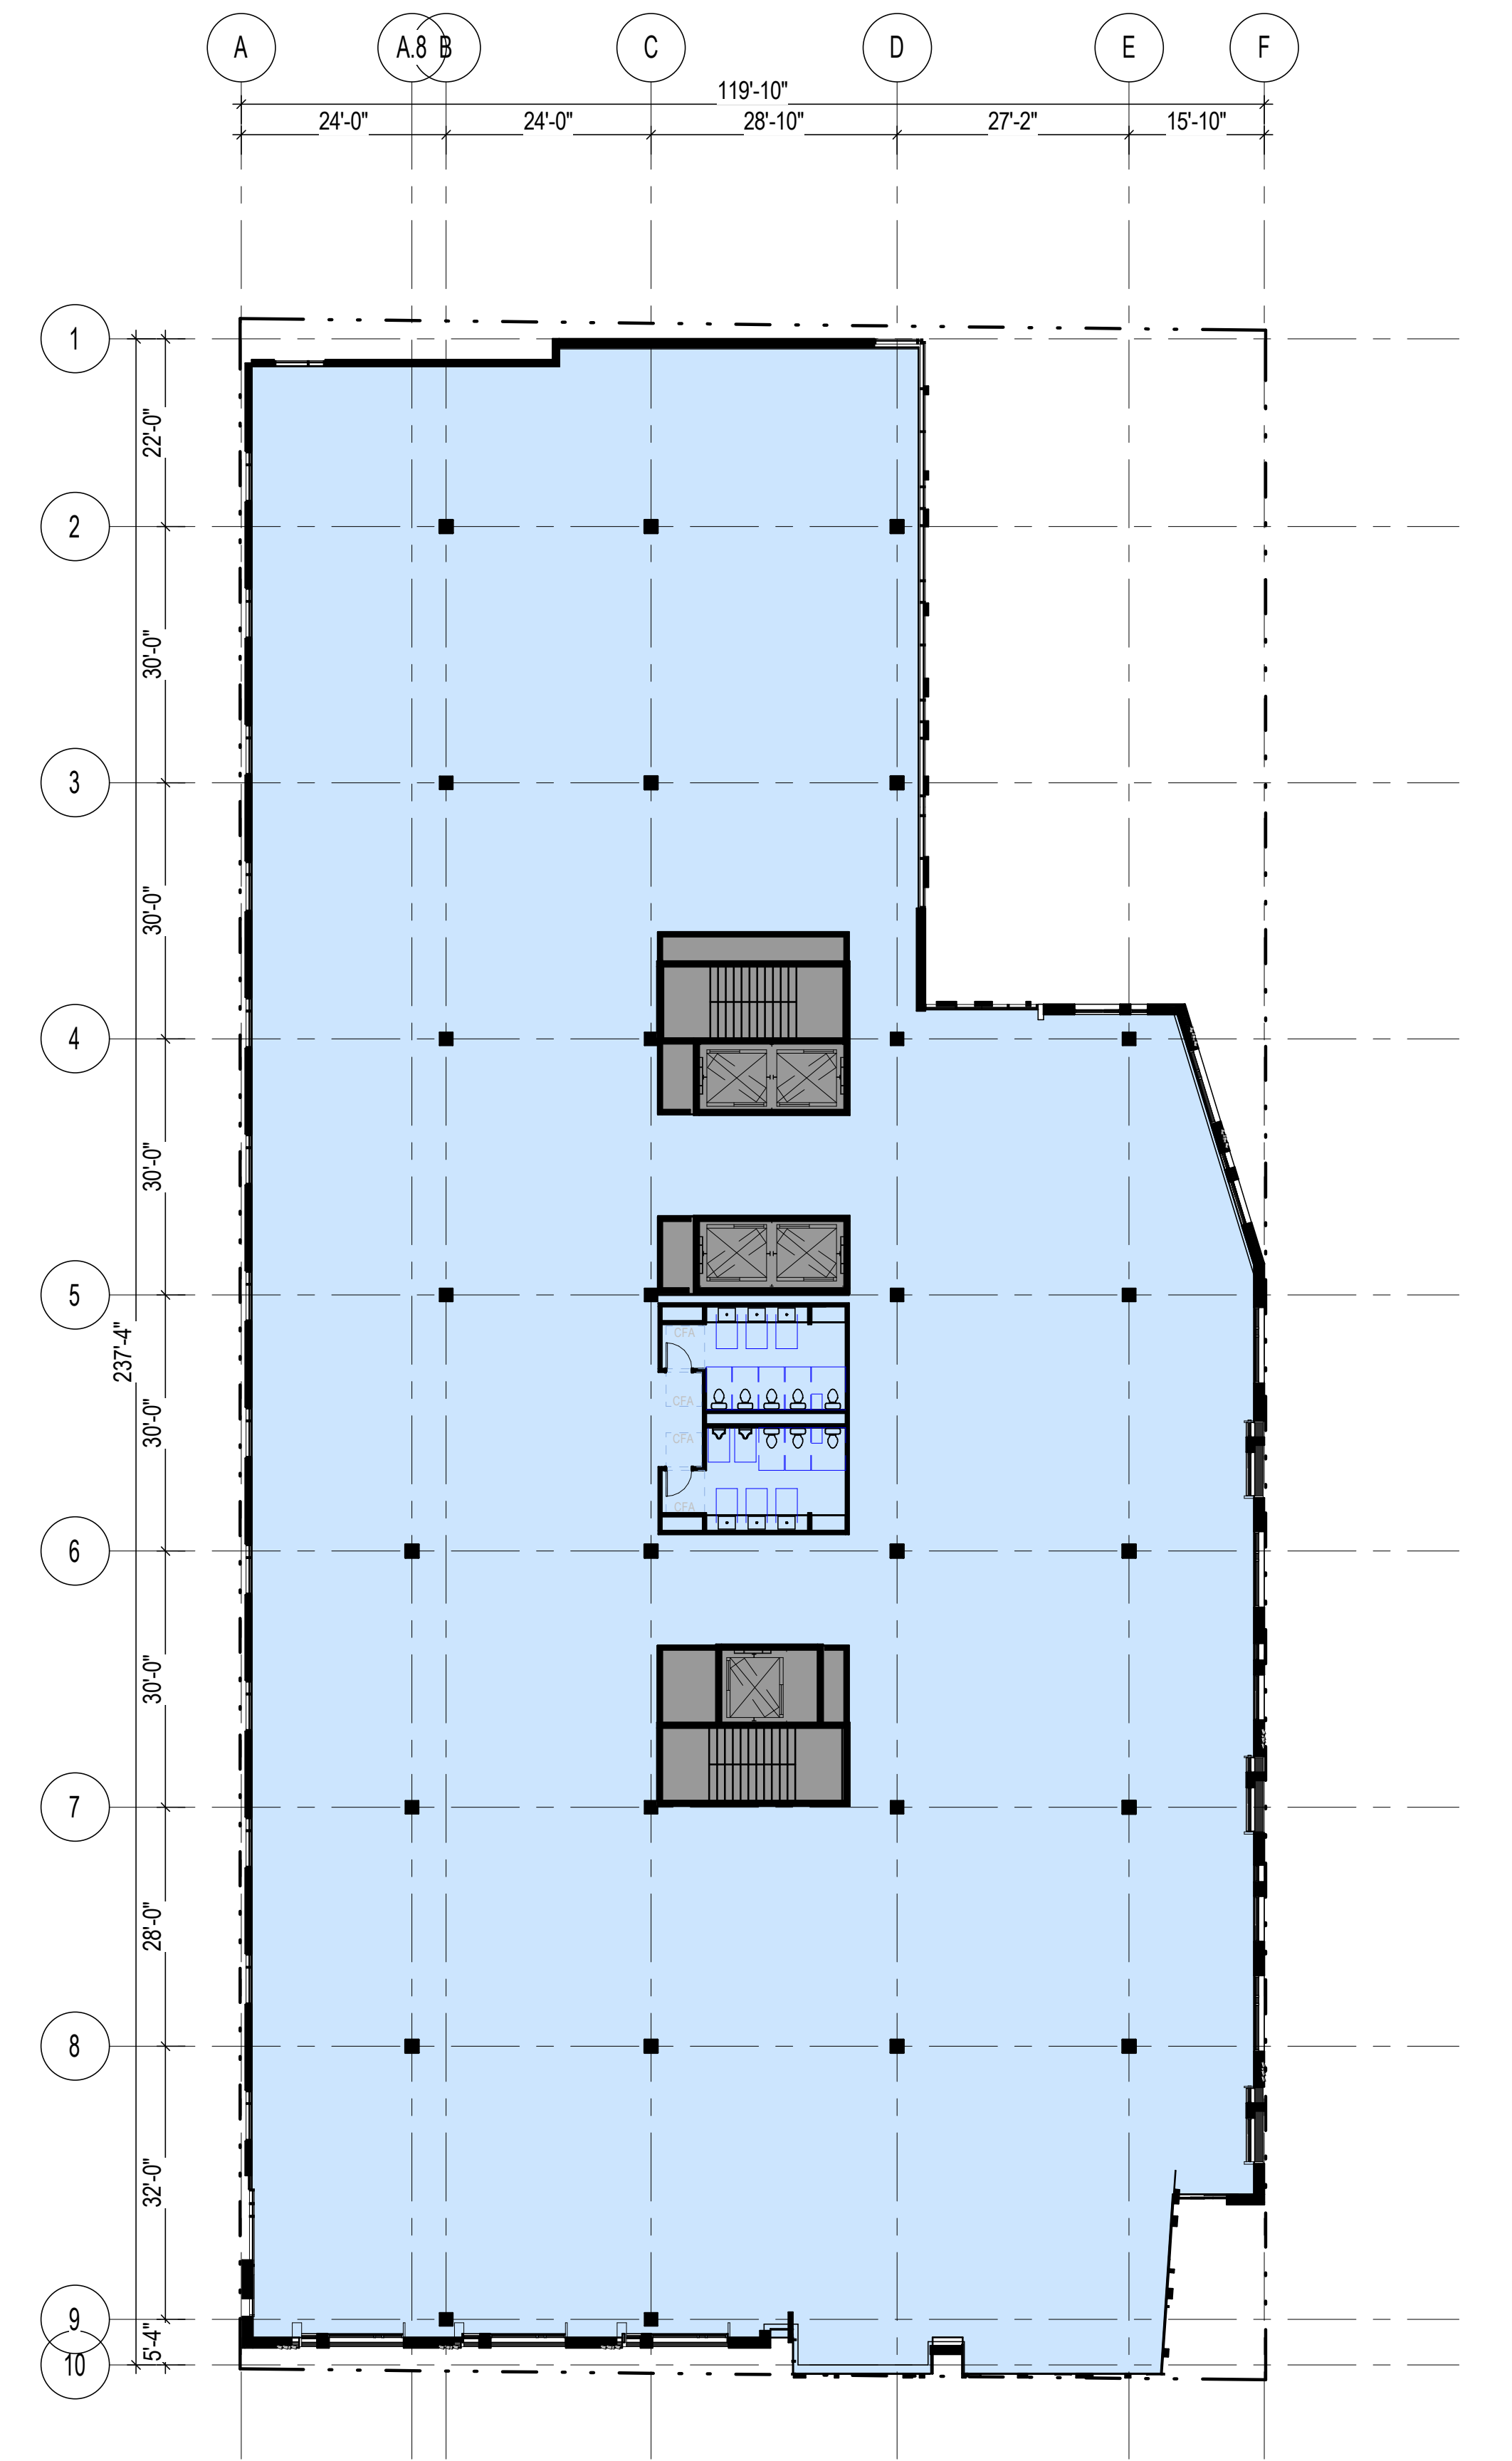


LEVEL 7



1 DIMENSIONED EAST ELEVATION
SCALE: 1/8" = 1'-0"



1 DIMENSIONED SOUTH ELEVATION
SCALE: 1/8" = 1'-0"

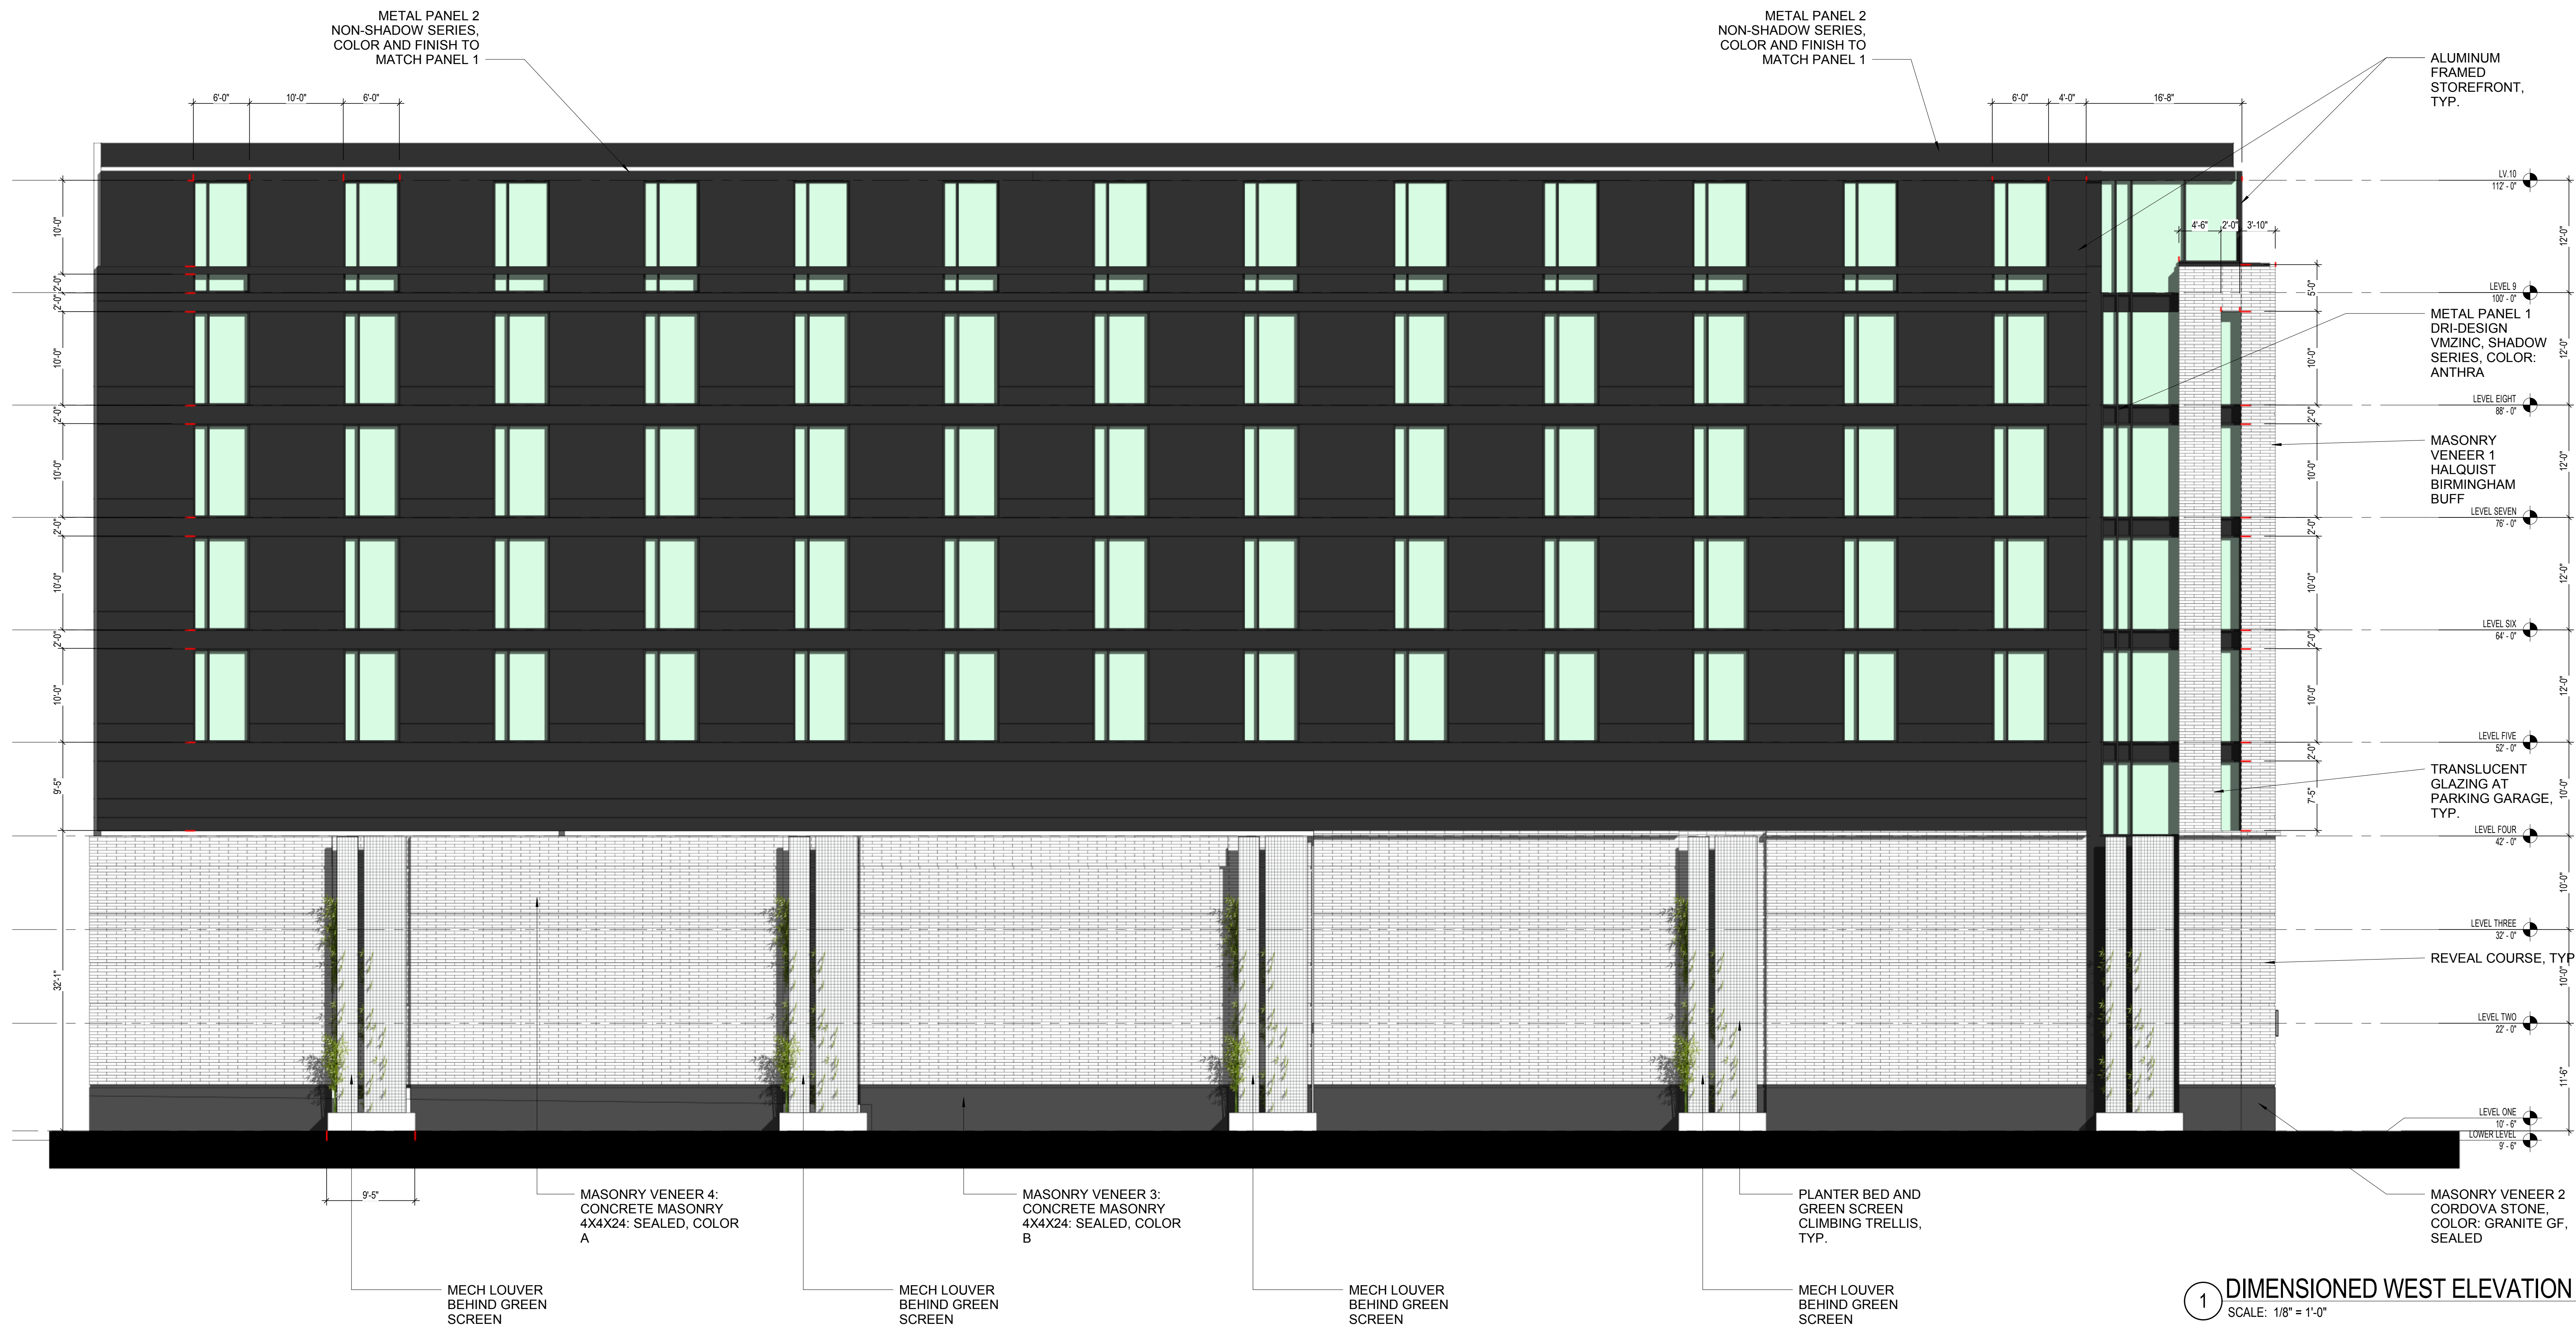

METAL PANEL 1: DRI-DESIGN VMZINC, SHADOW SERIES, COLOR: ANTHRA

METAL PANEL 2
NON-SHADOW
SERIES, COLOR AND
FINISH TO MATCH
PANEL 1

ALUMINUM
FRAMED
STOREFRONT, TYP.

ALUMINUM FRAMED
STOREFRONT, TYP.

MASONRY
VENEER 1
HALQUIST
BIRMINGHAM
BUFF

MASONRY VENEER
ACCENT - PROJECTING
HEADERS

RAISED
PLANTERS AT
ROOF TERRACE

MASONRY
VENEER 1
HALQUIST
BIRMINGHAM
BUFF

THIS PORTION OF
FACADE UP AGAINST
MACKIE CARRAGE
HOUSE

LV. 10
112'-0"
12'-0"
LEVEL 9
100'-0"
12'-0"
LEVEL EIGHT
88'-0"
12'-0"
LEVEL SEVEN
76'-0"
12'-0"
LEVEL SIX
64'-0"
12'-0"
LEVEL FIVE
52'-0"
10'-0"
LEVEL FOUR
42'-0"
10'-0"
LEVEL THREE
32'-0"
10'-0"
LEVEL TWO
22'-0"
11'-6"
LEVEL ONE
10'-6"

1 DIMENSIONED NORTH ELEVATION
SCALE: 1/8" = 1'-0"