



UWM Alumni House

GARAGE ADDITION - HPC REVIEW

3230 East Kenwood Boulevard
Milwaukee, WI 53211

INDEX - GARAGE ADDITION		
Sheet Number	Sheet Name	Drawn By

GENERAL

G001	TITLE SHEET	RS
------	-------------	----

ARCHITECTURAL - GARAGE


A01	SITE PLAN	RS
A121	GARAGE ADDITION - ELEVATIONS + DETAILS	R/S
A125	GARAGE ADDITION	RS



Title TITLE SHEET
 Project UWM Alumni House
 Project Number 21-101
 Date 10/7/21
 Drawn by **RAMLOW / STEIN**

Drawing No.
G001


E. HAMPSHIRE ST.
(30' WIDE PUBLIC R-O-W)

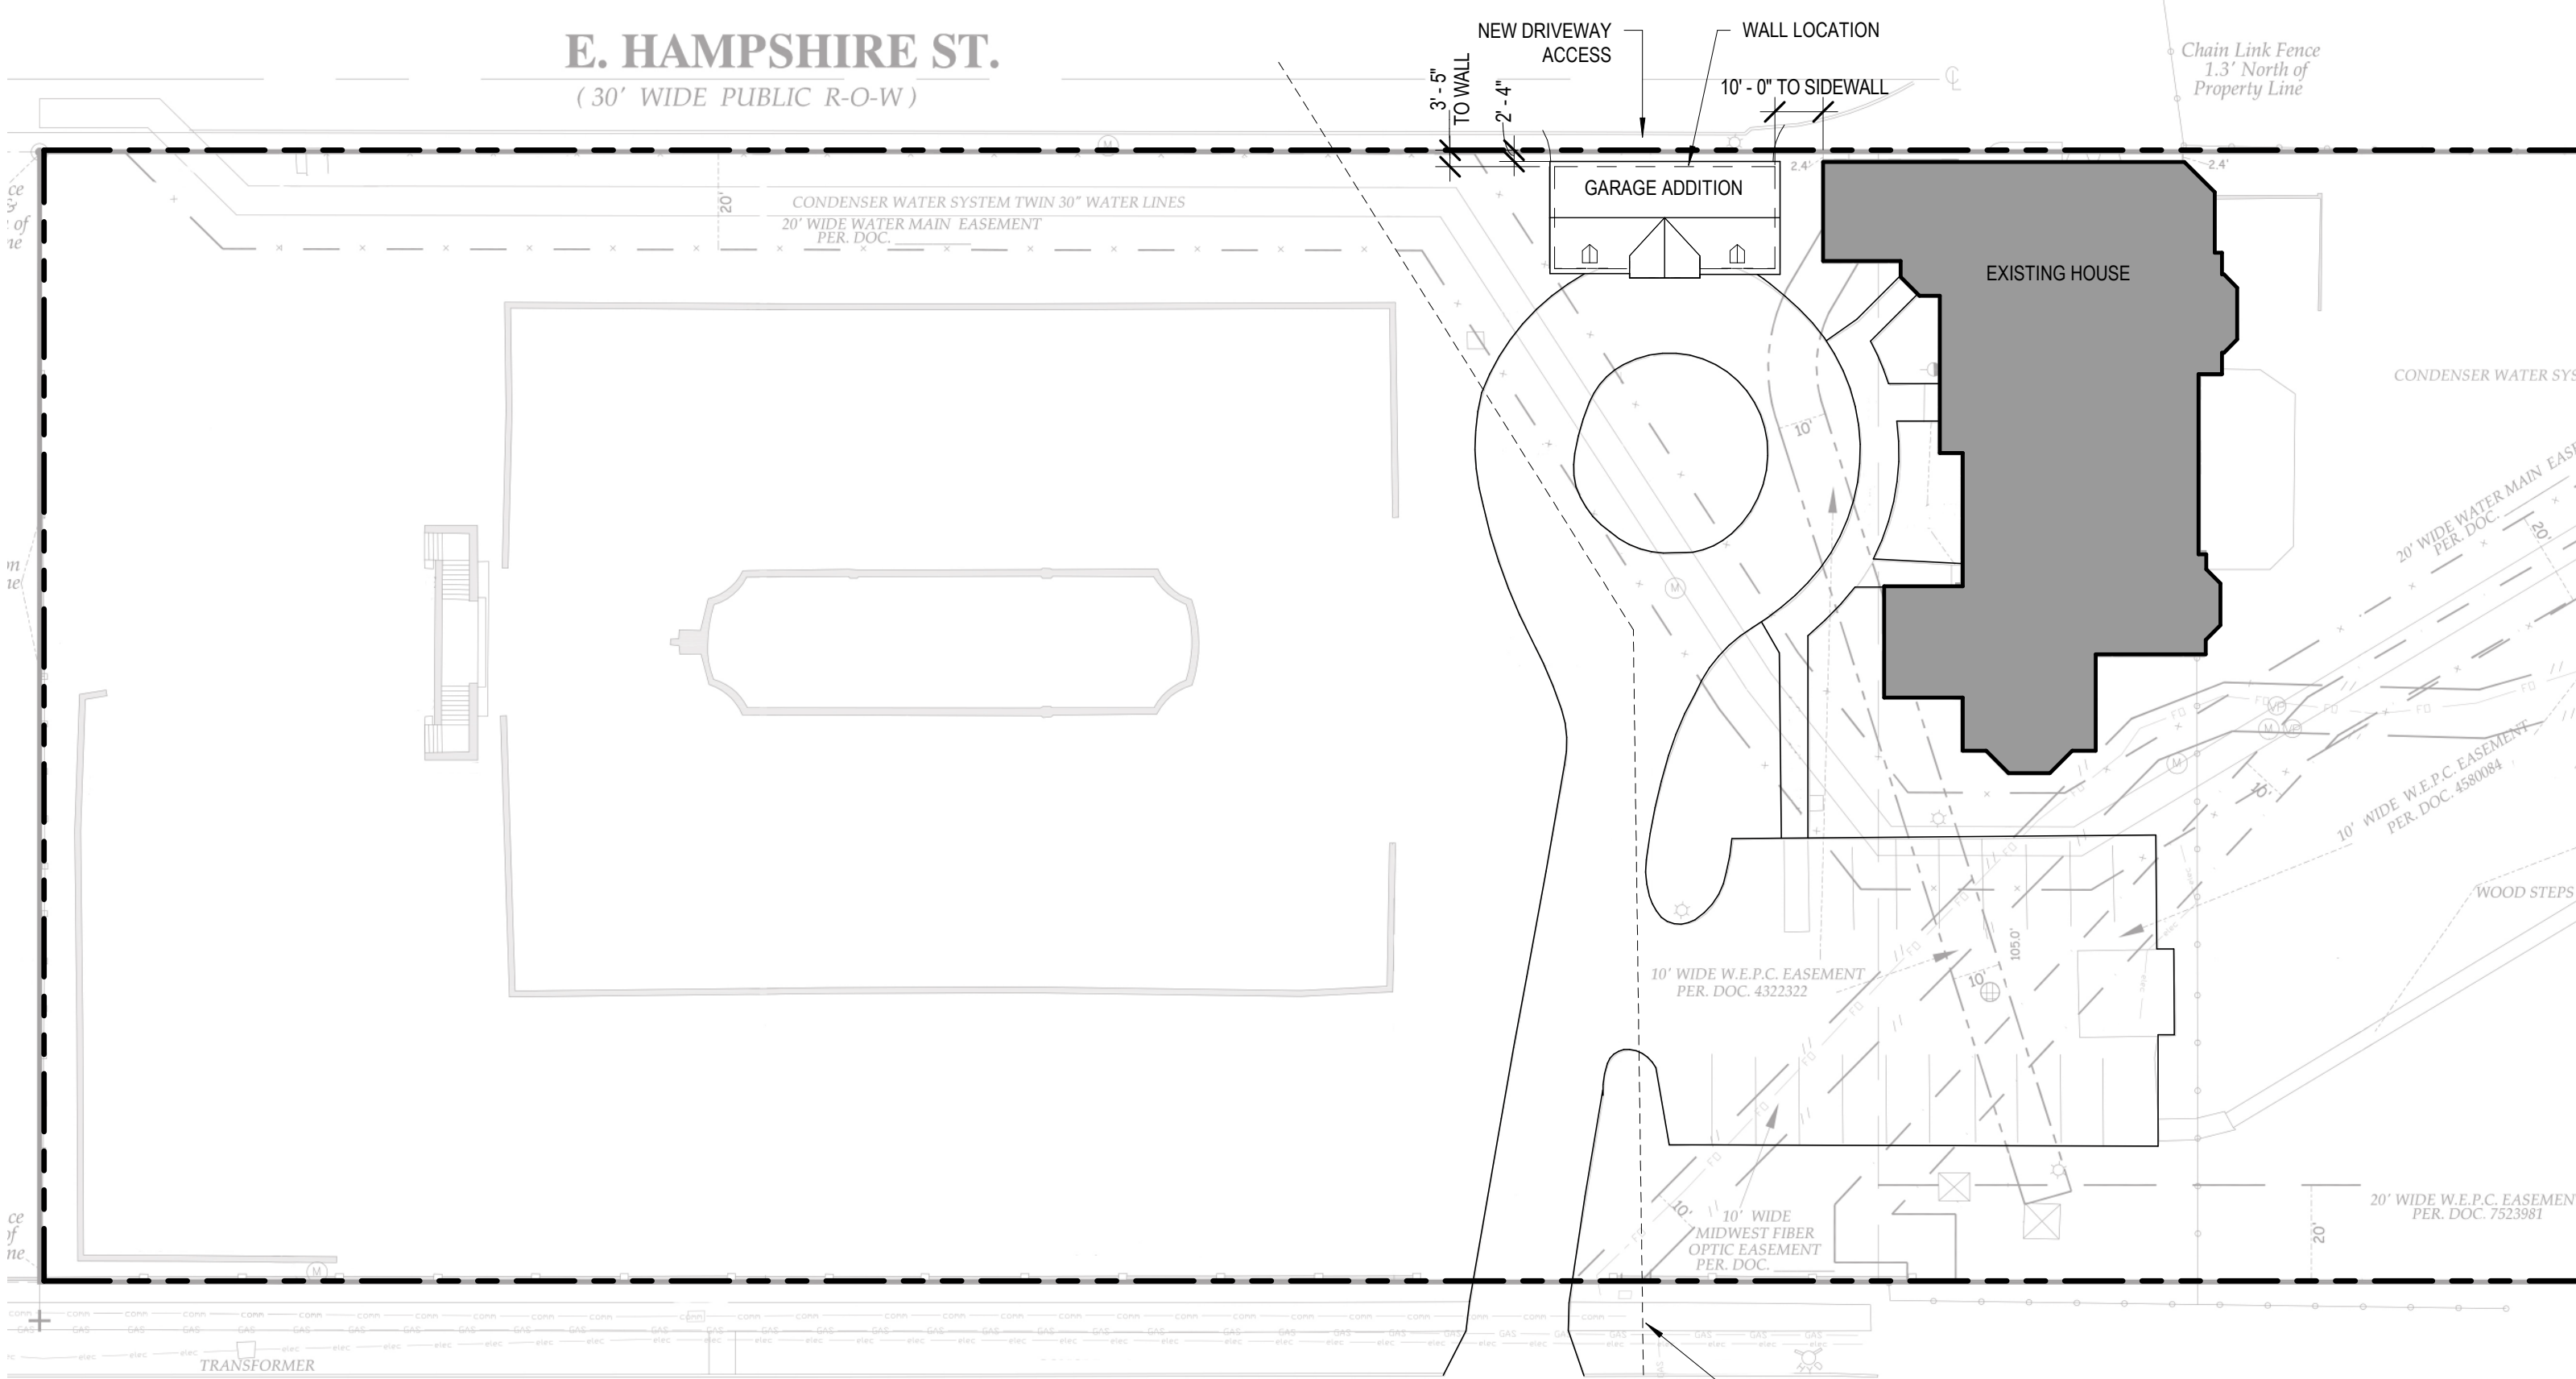


E. KENWOOD BVD.
(50' WIDE PUBLIC R-O-W)




Title: SITE PLAN
 Project: UWM Alumni House
 Project Number: 21-101
 Date: 10/7/21
 Drawn by: RAMLOW/STEIN

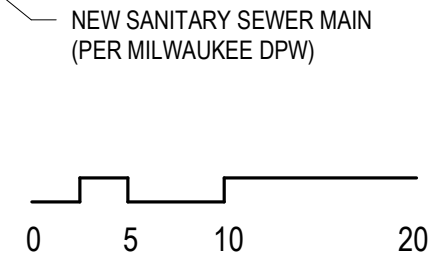


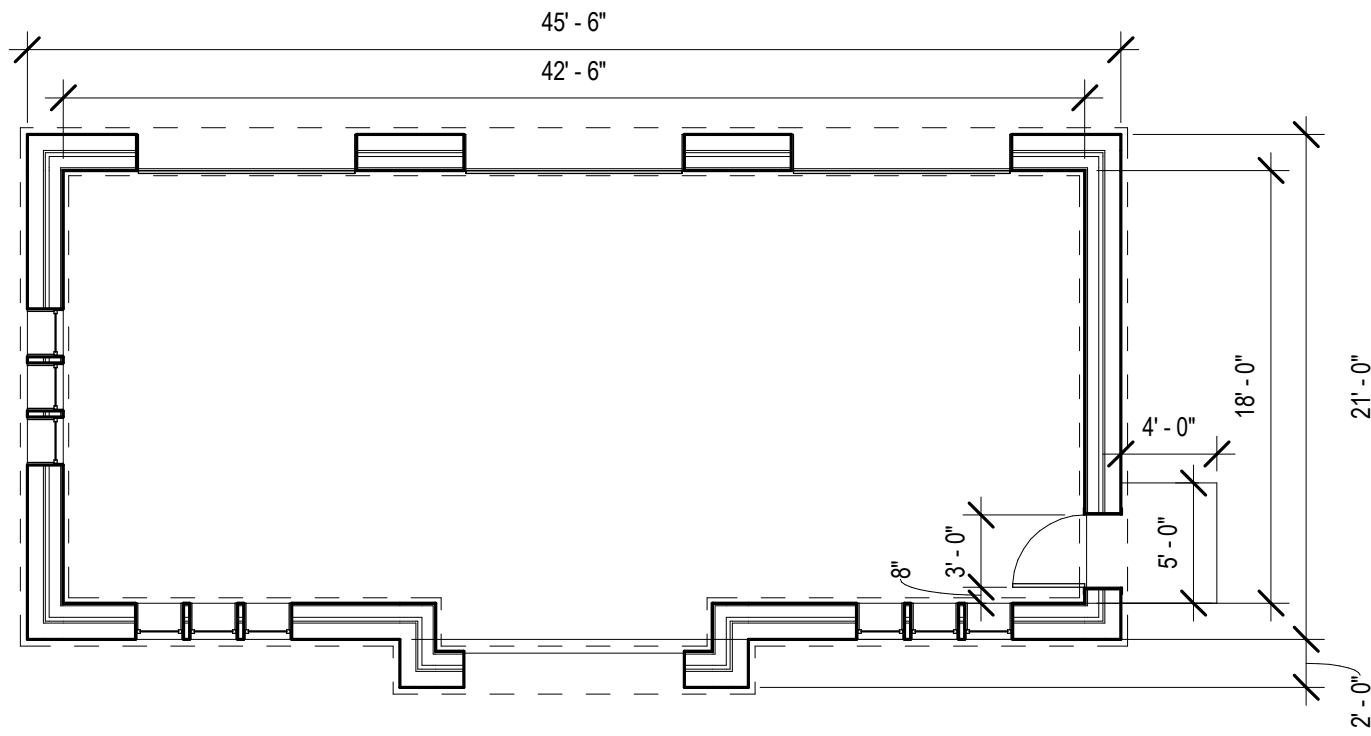

GARAGE ADDITION - PLAN

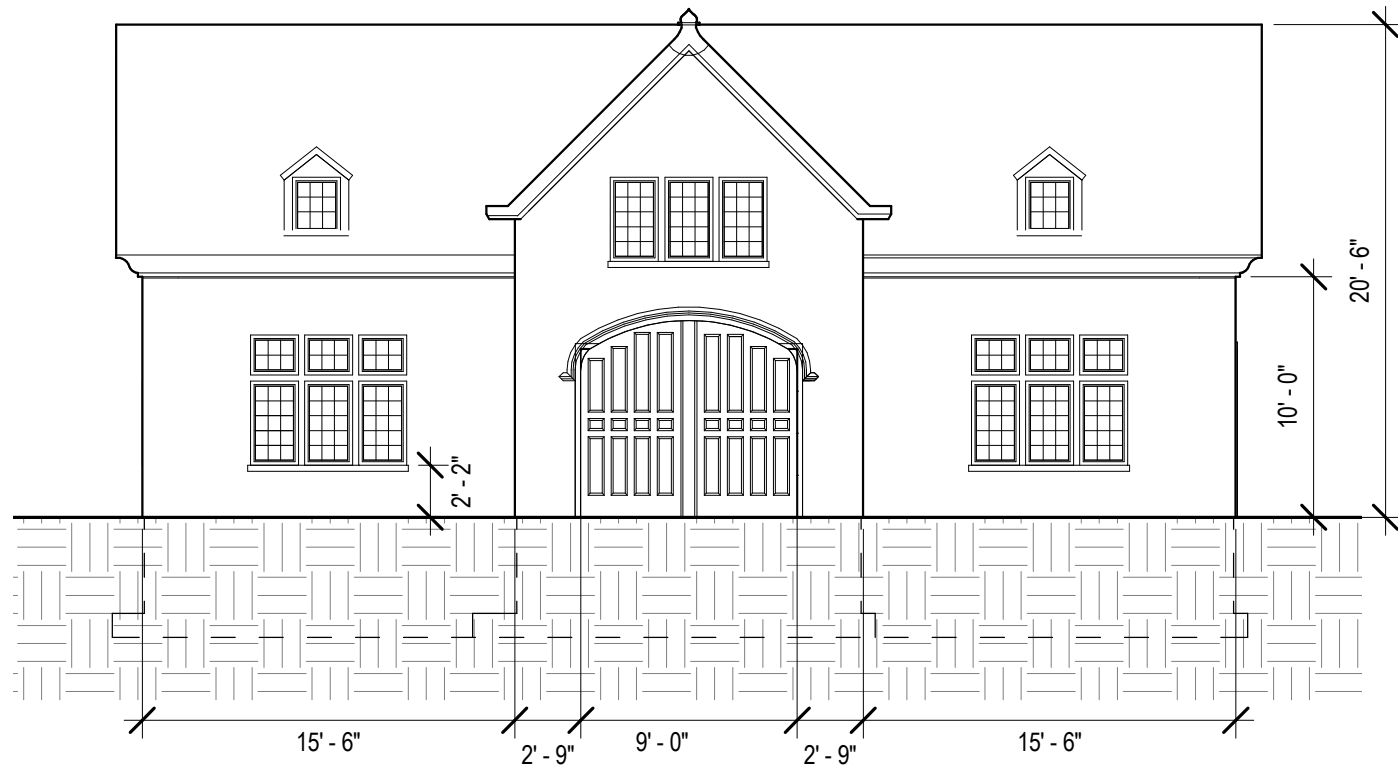

ELEVATION - GARAGE - SOUTH

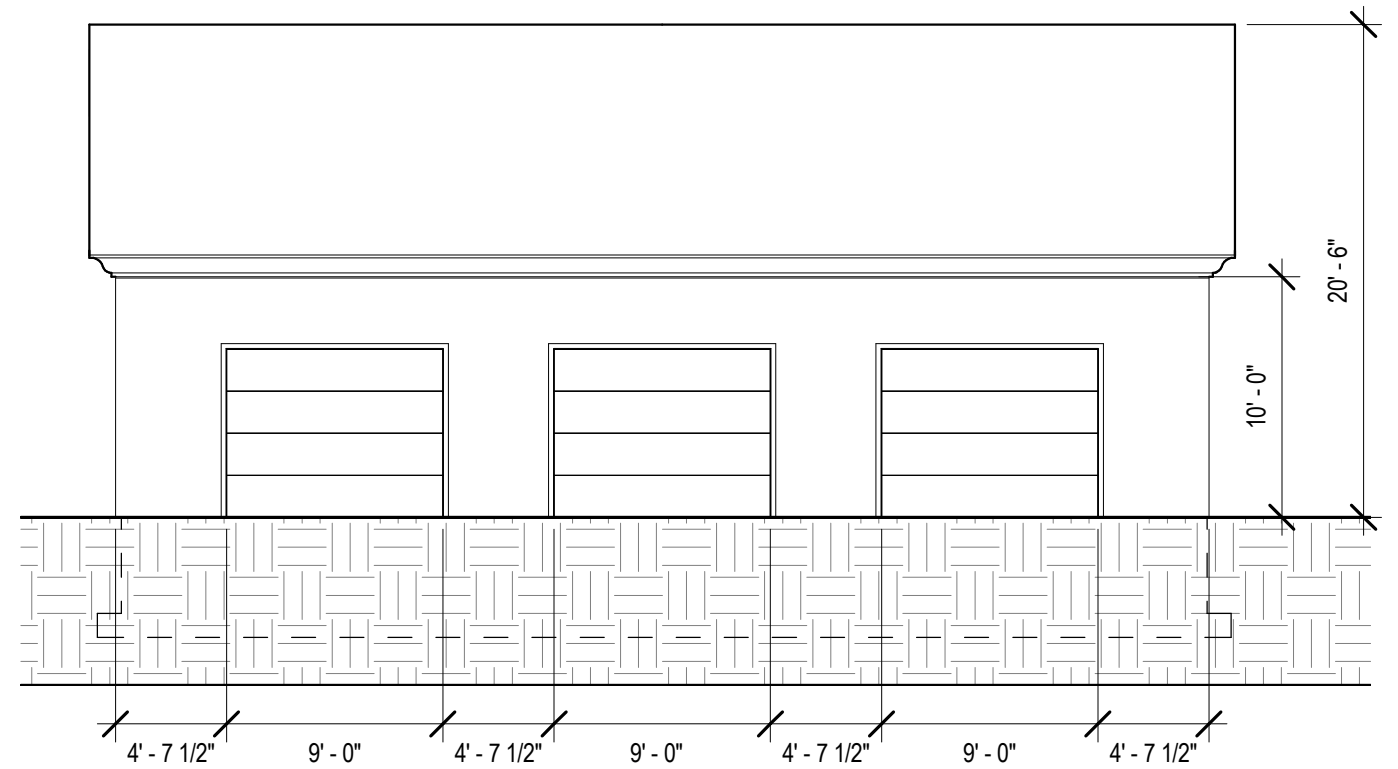

ELEVATION - GARAGE - NORTH




Title GARAGE ADDITION - PLAN + ELEVATIONS
 Project UWM Alumni House
 Project Number 21-101
 Date 10/7/21
 Drawn by RAMLOW/STEIN

Scale: 1/8" = 1'-0"


Drawing No.

A120



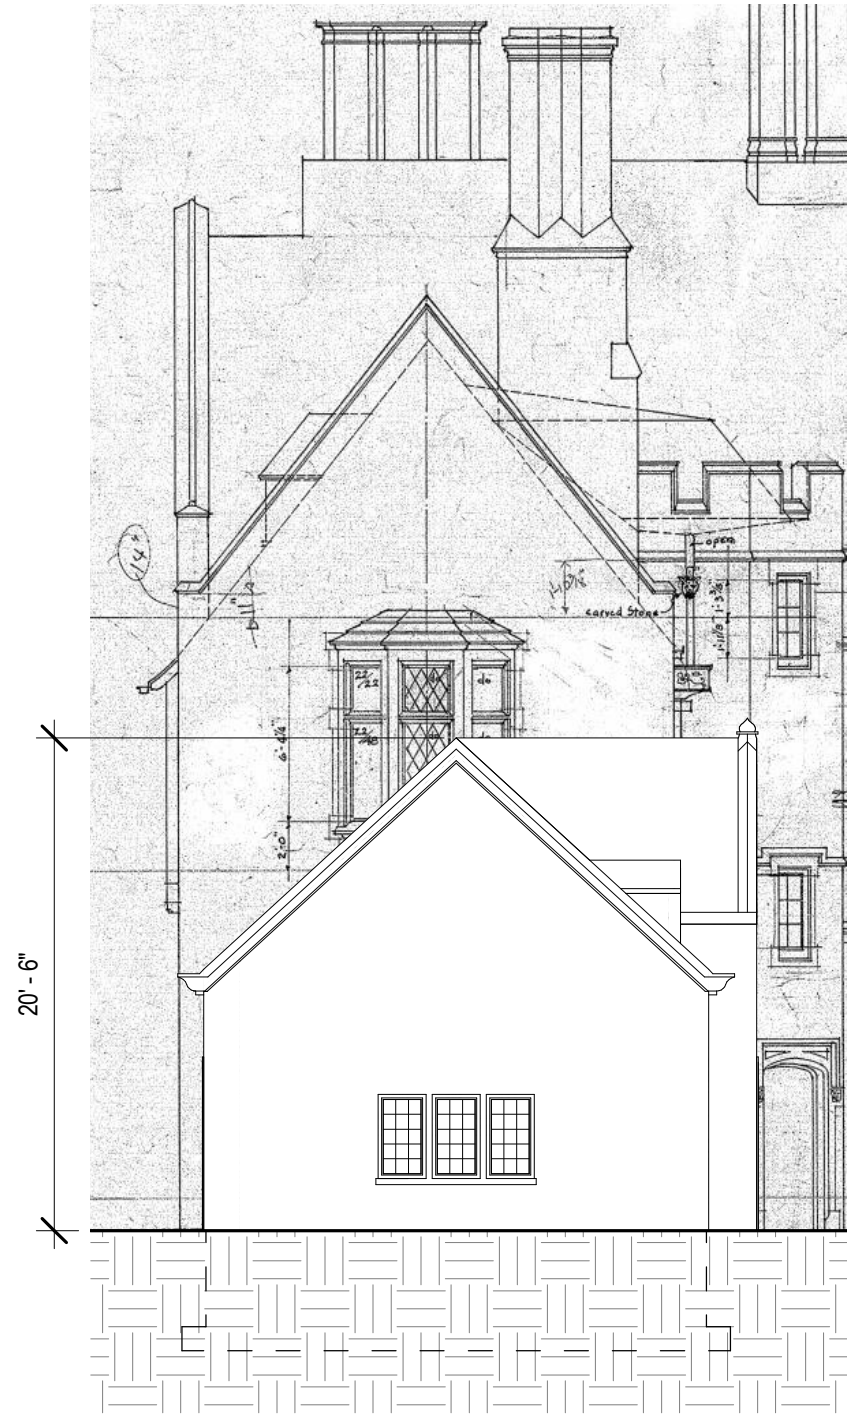

ELEVATION - GARAGE - WEST

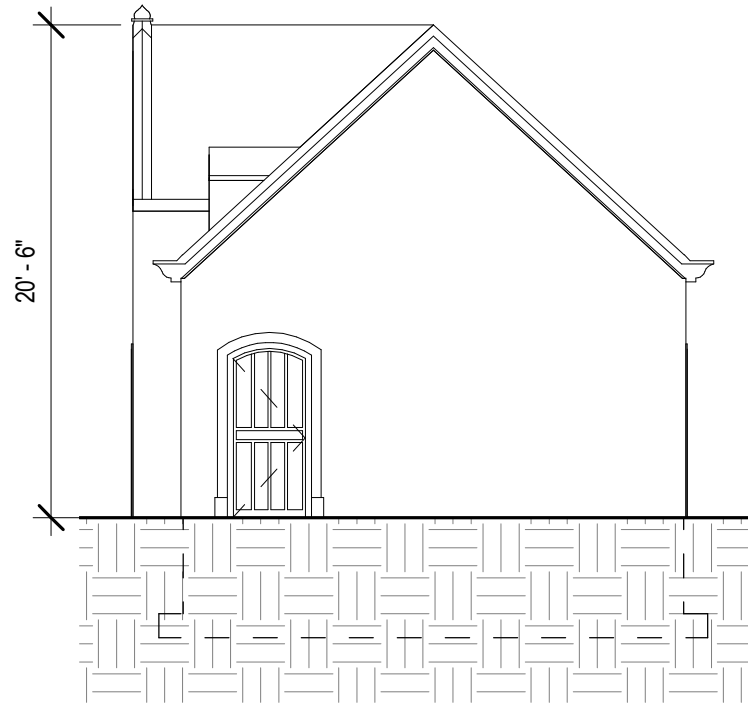

GARAGE - EAST



Title	GARAGE ADDITION - ELEVATIONS
Project	UWM Alumni House
Project Number	21-101
Date	10/7/21
Drawn by	RAMLOW / STEIN

Scale: 1/8" = 1'-0"

Drawing No.

A121

10/7/2021 5:49:43 PM