

PARTIAL SOUTH ELEVATION

REMOVE EXISTING LETTERSET & RACEWAY AND REPLACE WITH NEW. PATCH MOUNTING HOLES AS NEEDED.



EXISTING VIEW - NTS



PROPOSED VIEW - NTS



NIGHT VIEW - NTS

Disclaimer:

THIS IS AN ORIGINAL DESIGN CREATED BY SIGN EFFECTZ. THE SUBMITTED DESIGN PROTECTED UNDER COPYRIGHT LAWS OF THE UNITED STATES CODE YOU AGREE NOT TO COPY PHOTOGRAPH MODIFY OR SHARE DIRECTLY OR INDIRECTLY ANY OF THE FOREGOING HELD BY YOU WITH ANY OTHER PARTY, NOR WILL YOU PERMIT ANY THIRD PARTY TO DO ANY OF THE FOREGOING WITHOUT THE WRITTEN CONSENT OF SIGN EFFECTZ.

THIS SIGN IS INTENDED TO BE INSTALLED IN ACCORDANCE WITH THE REQUIREMENTS OF ARTICLE 600 OF THE NEC AND/OR OTHER APPLICABLE LOCAL CODES. THIS INCLUDES PROPER GROUNDING AND BONDING OF THE SIGN.

**Arts Collaborative**

**Project Description:**  
 Replace Existing Channel Letters W/ New Open Face Neon Channel Letters

**Project Address:**  
 Mitchell Street Arts Collaborative  
 710 West Historic Mitchell Street  
 Milwaukee, WI 53204

REV.	Description:	Date:	By:
01	UPDATE COLOR & FONT PER CLIENT	06.13.23	AS
02			
03			
04			
05			

Concept Notes:



**PRODUCTION DESIGN**

00000	01	00
RECORD ID NO.	PRODUCTION RELEASE NO.	VERSION:
05/31/23	AS NOTED	
DATE:	SCALE:	
XXXX	XXX	-00
QUOTE NO.	WORK ORDER NO.	MODEL NO.
JG / AS	NB	XXX
AUTHOR:	ACCT MGR:	CHECK BY:
B	P-1	01
SIZE:	SHEET NO:	REV NO:

**OPEN FACE (LED) NEON CHANNEL LETTERS ON RACEWAY - QTY 1 SET**

**AREA: 7.5 SQ. FT.**

**SCALE: 1 1/2" = 1'-0"**

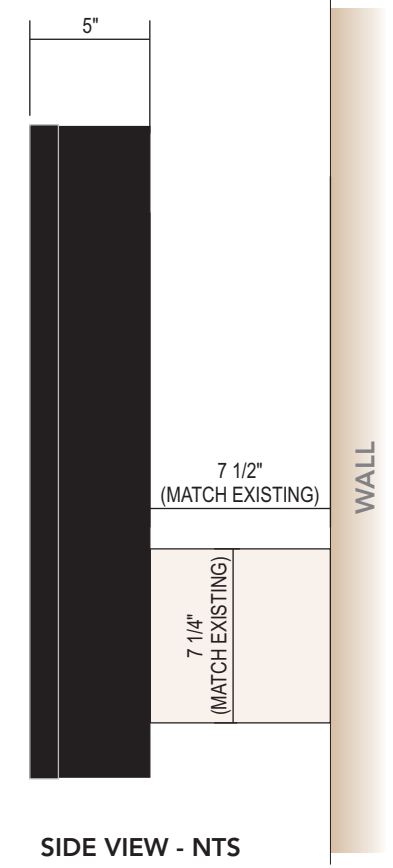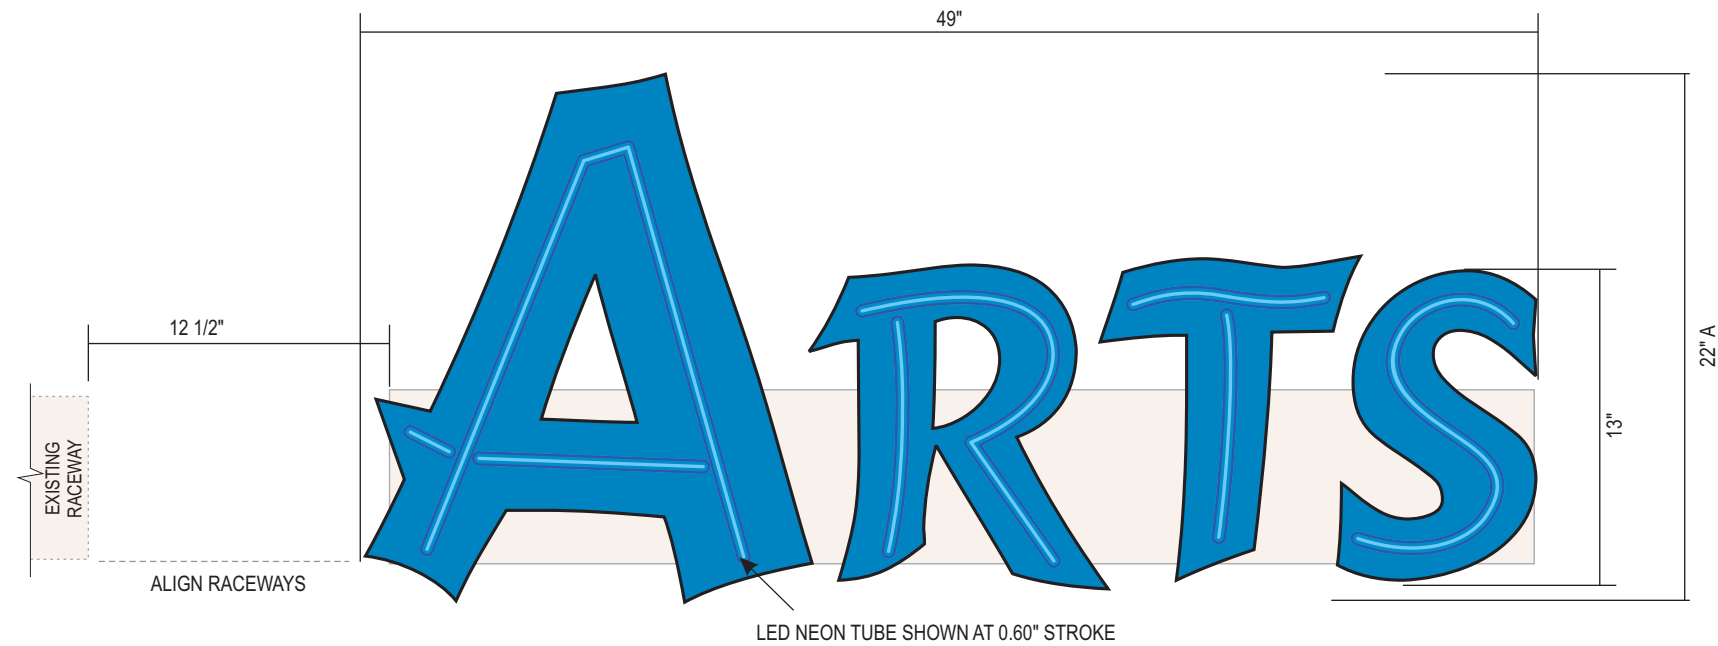

**SIDE VIEW - NTS**

**DESCRIPTION:**

- FABRICATED ALUMINUM CHANNEL LETTERS W/ 5" RETURNS, INTERIOR BACKS AND RETURNS TO BE PAINTED C-1, EXTERIOR RETURNS TO BE C-2
- CLEAR ACRYLIC FACES ATTACHED TO RETURNS W/ BLACK TRIMCAP
- ILLUMINATED W/ EXPOSED C-1 LED NEON TUBE LIGHTING
- CUSTOM FABRICATED RACEWAY PAINTED C-3 (NEW RACEWAY TO MATCH EXISTING SIZE AND COLOR)
- RACEWAY TO BE MOUNTED TO BUILDING USING HARDWARE BEST SUITED FOR EXISTING CONDITIONS


**ADDITIONAL NOTES:**

- REMOVE EXISTING "MEN'S WEAR" LETTERSET & RACEWAY, PATCH MOUNTING HOLES AS NEEDED
- NEW LETTERS TO TIE INTO EXISTING POWER

**COLORS**

- C-1 PMS 3005C BROMO BLUE
- C-2 BLACK
- C-3 MATCH SW7556 CREME (EXISTING RACEWAY COLOR) CLIENT TO CONFIRM

**FONT(S)  
CANCUN**

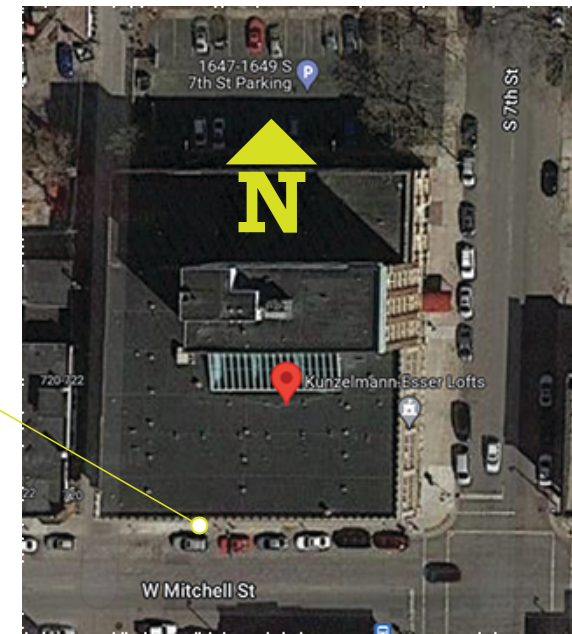

**PROPOSED SIGN**

**SITE PLAN - NTS**

**Disclaimer:**  
THIS IS AN ORIGINAL DESIGN CREATED BY SIGN EFFECTZ. THE SUBMITTED DESIGN PROTECTED UNDER COPYRIGHT LAWS OF THE UNITED STATES CODE YOU AGREE NOT TO COPY PHOTOGRAPH MODIFY OR SHARE DIRECTLY OR INDIRECTLY ANY OF THE FOREGOING HELD BY YOU WITH ANY OTHER PARTY, NOR WILL YOU PERMIT ANY THIRD PARTY TO DO ANY OF THE FOREGOING WITHOUT THE WRITTEN CONSENT OF SIGN EFFECTZ.  
THIS SIGN IS INTENDED TO BE INSTALLED IN ACCORDANCE WITH THE REQUIREMENTS OF ARTICLE 600 OF THE NEC AND/OR OTHER APPLICABLE LOCAL CODES. THIS INCLUDES PROPER GROUNDING AND BONDING OF THE SIGN.

**Arts Collaborative**

**Project Description:**  
Replace Existing Channel Letters W/ New Open Face Neon Channel Letters

**Project Address:**  
Mitchell Street Arts Collaborative  
710 West Historic Mitchell Street  
Milwaukee, WI 53204

REV.	Description:	Date:	By:
01	UPDATE COLOR & FONT PER CLIENT	06.13.23	AS
02			
03			
04			
05			

**PRODUCTION DESIGN**

00000	01	00
RECORD ID NO.	PRODUCTION RELEASE NO.	VERSION:
05/31/23	AS NOTED	
DATE:	SCALE:	
XXXX	XXX	-00
QUOTE NO.	WORK ORDER NO.	MODEL NO.
JG / AS	NB	XXX
AUTHOR:	ACCT MGR:	CHECK BY:
B	P-2	01
SIZE:	SHEET NO:	REV NO: