


**SOUTH ELEVATION**

**MILWAUKEE COUNTY HISTORICAL SOCIETY  
EXISTING BUILDING ELEVATIONS  
SCALE: 1/8" = 1'0"  
(30"x42" FORMAT)**

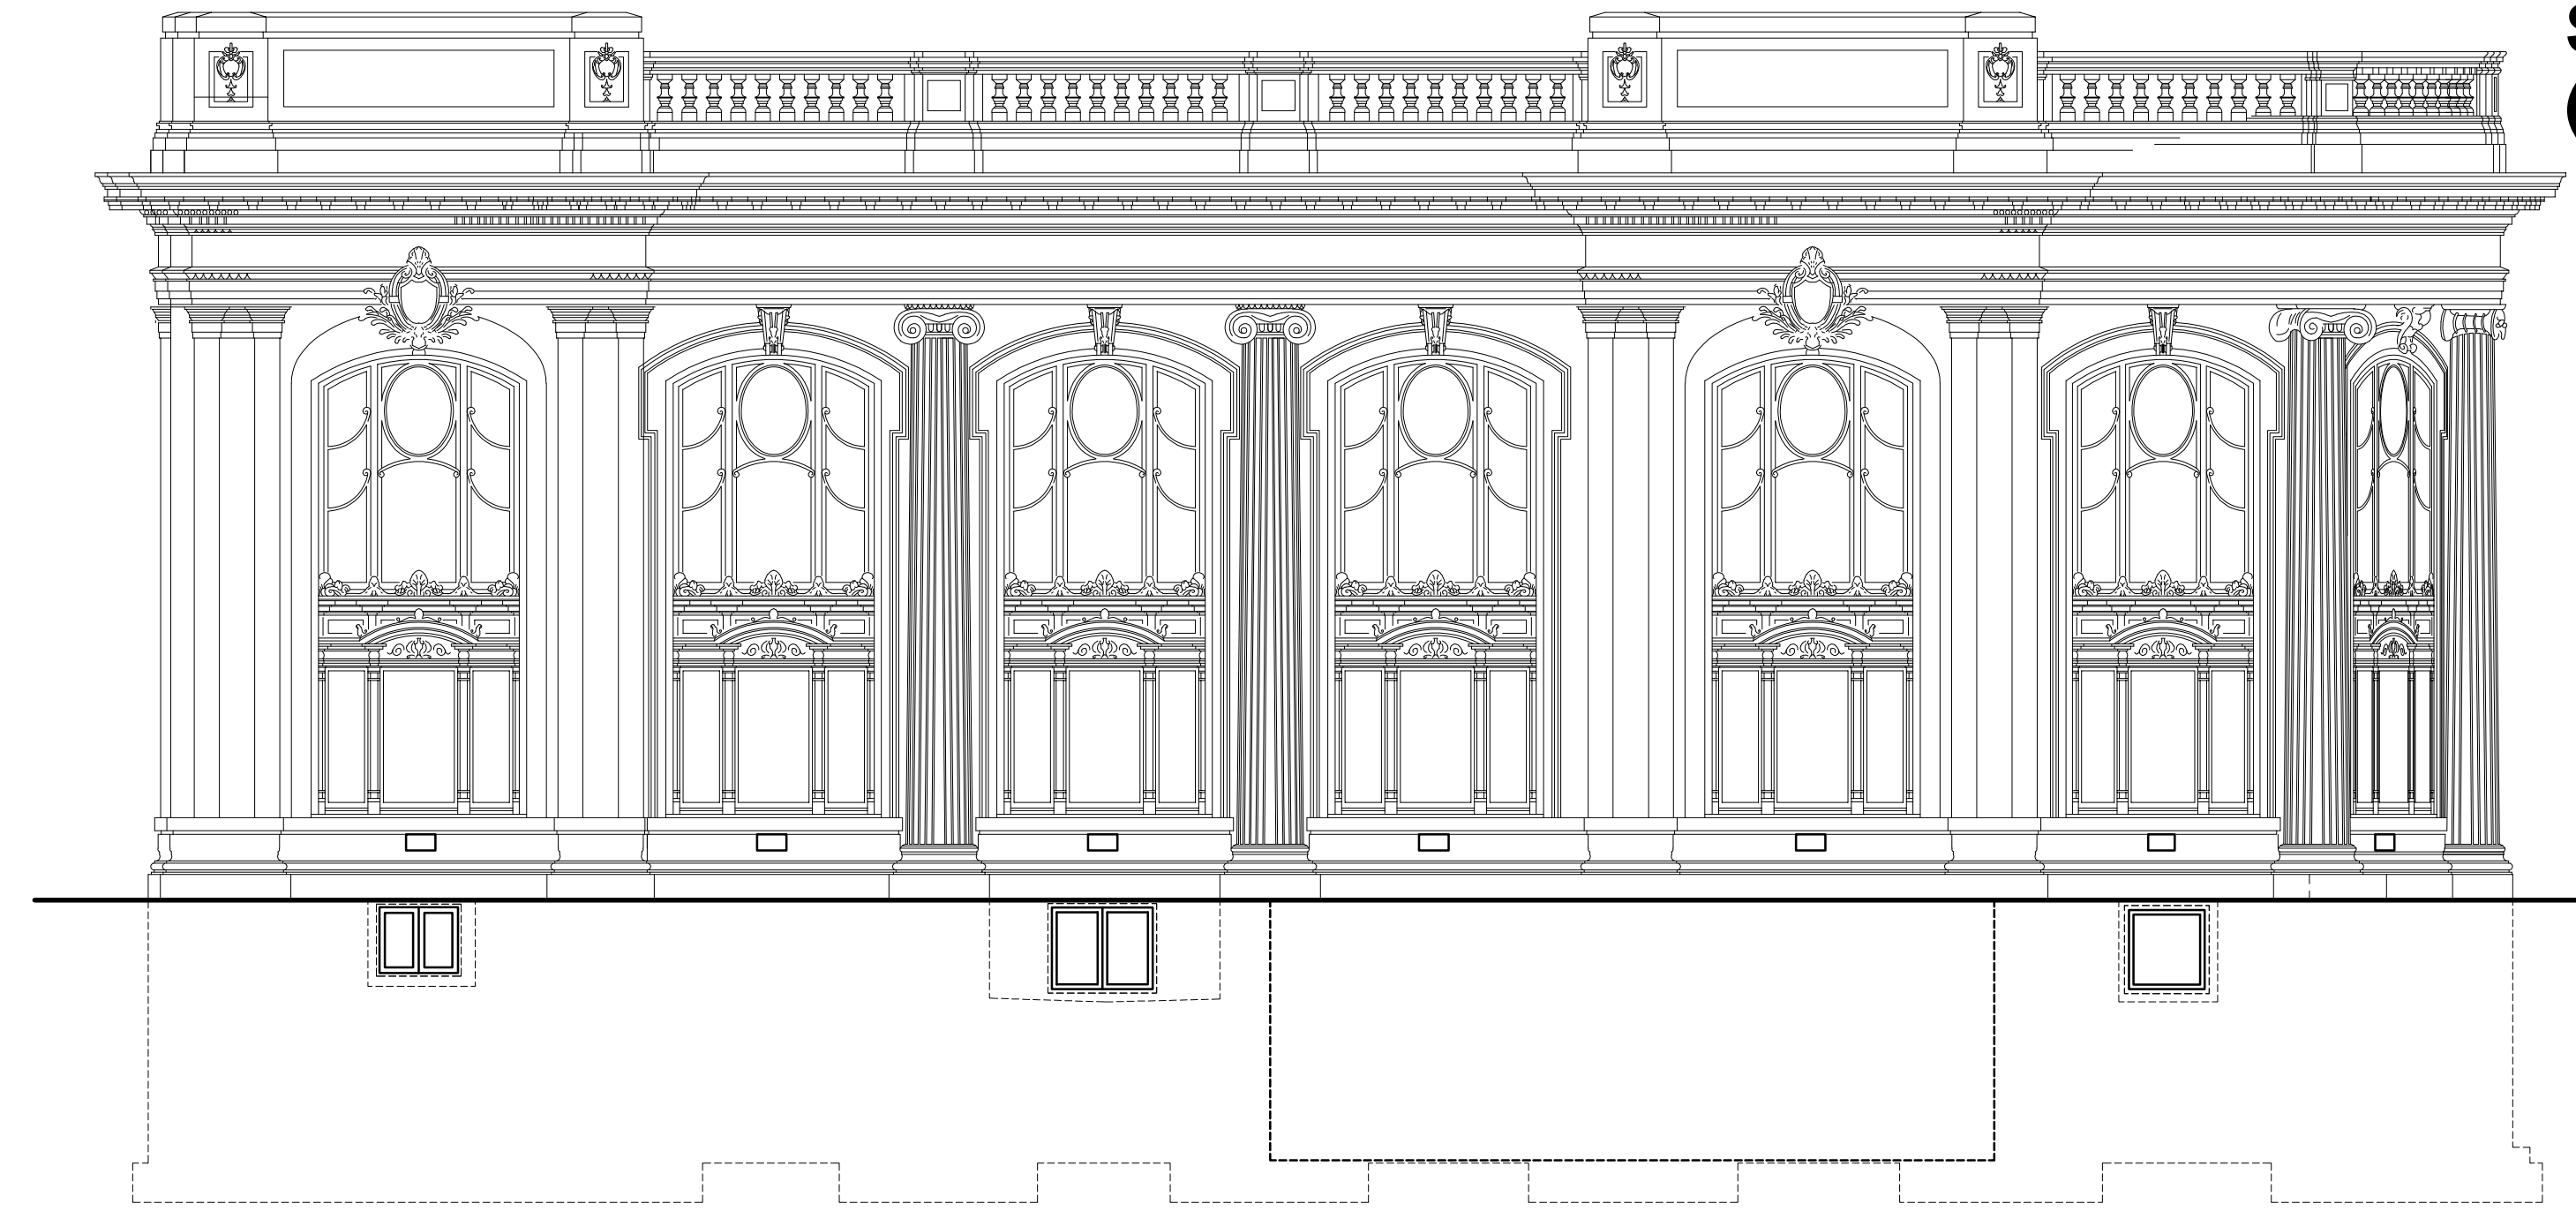

**WEST ELEVATION**



**EAST ELEVATION**



**NOTE: THE NORTH ELEVATION,  
RADIUS, IS INCLUDED IN THE  
REPRESENTATIONS OF THE EAST,  
WEST ELEVATION**