




# Proposed Land Sale and Expansion – Botanas, LLC 826 South 5<sup>th</sup> Street

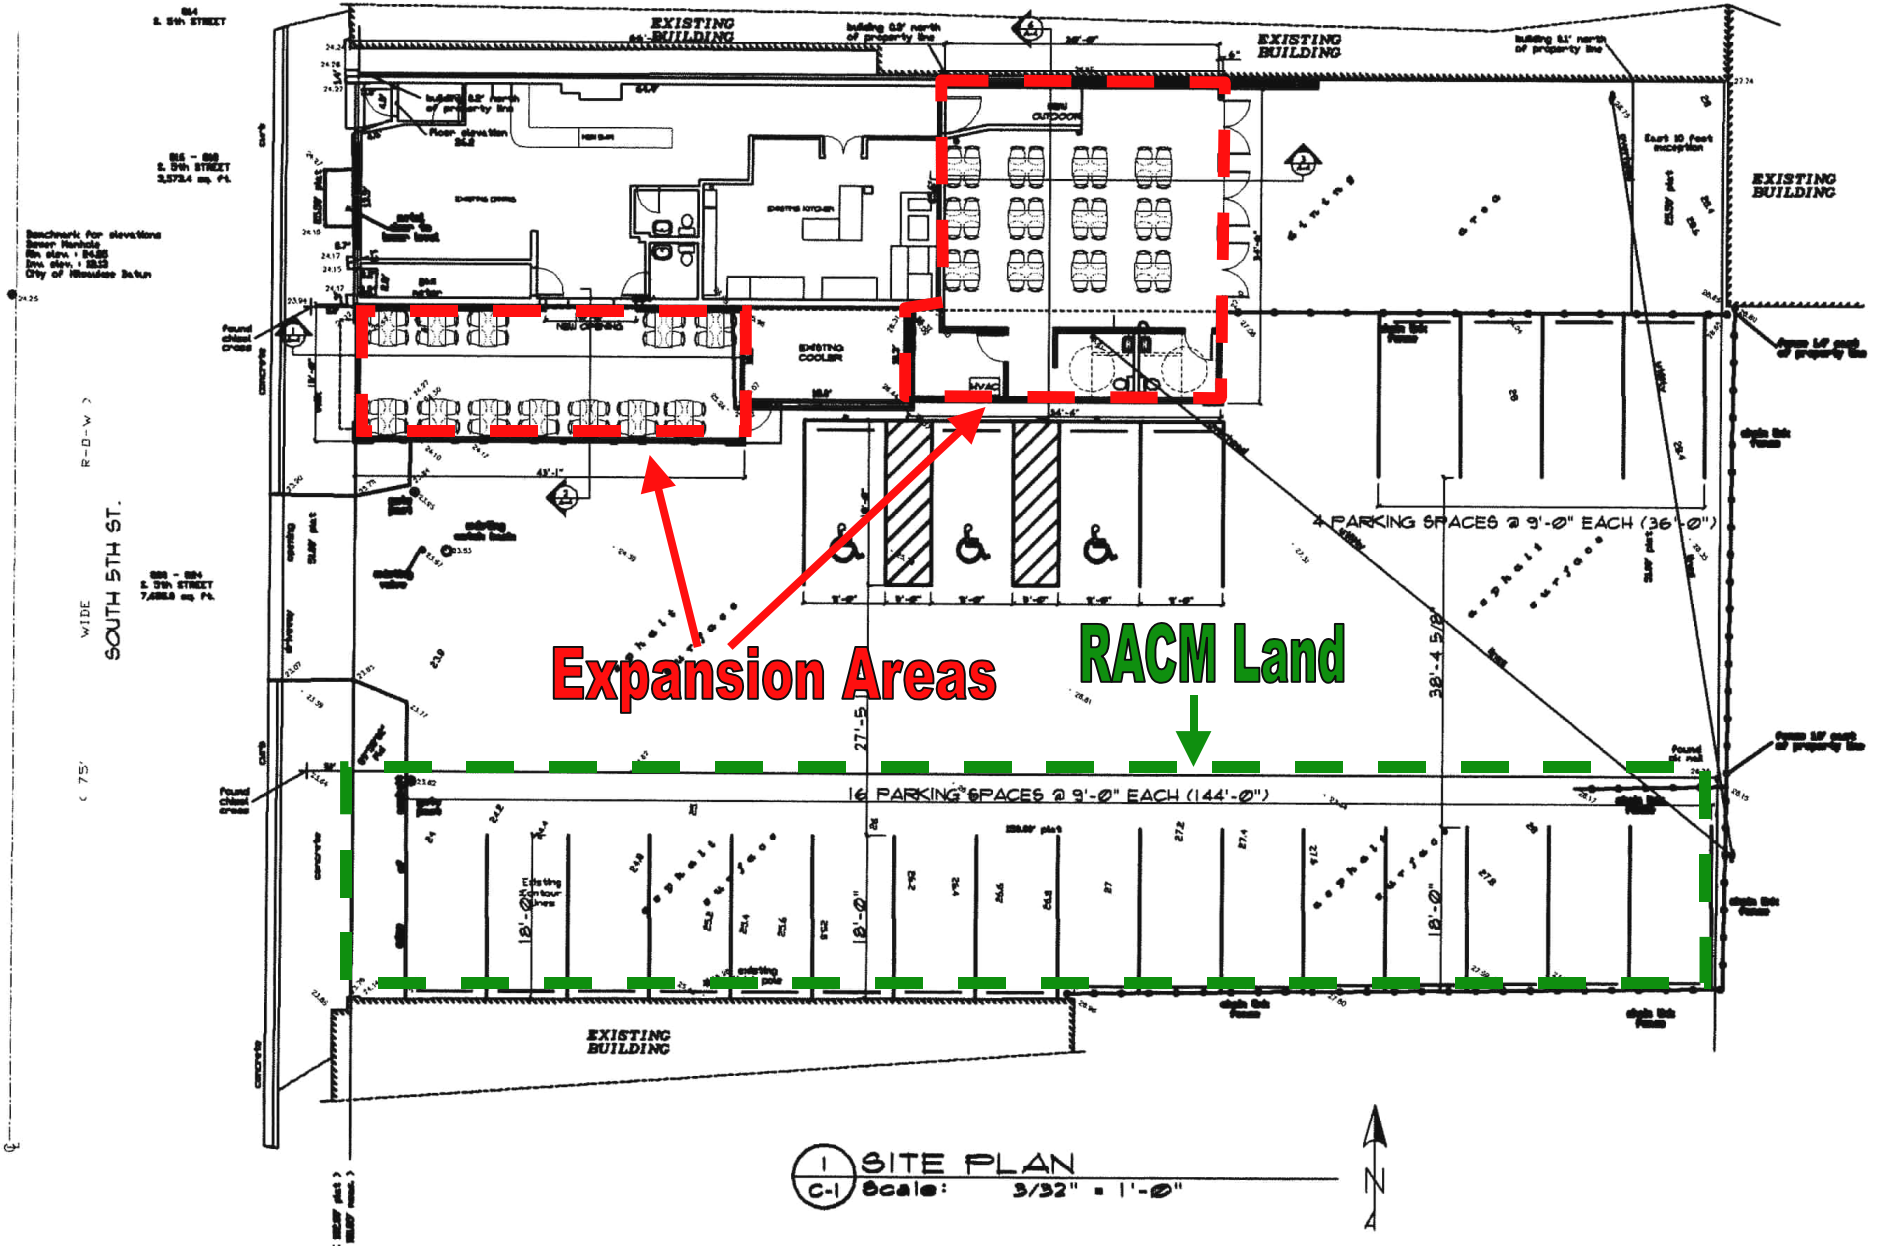


# Proposed Land Sale and Expansion – Botanas, LLC 826 South 5<sup>th</sup> Street

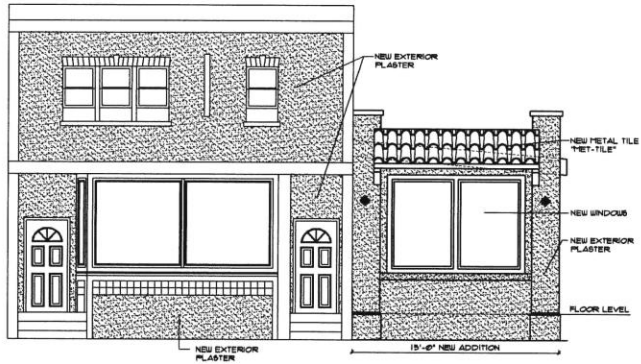

1 NEW WEST ELEVATION  
A-3 Scale: 1/4" = 1'-0"

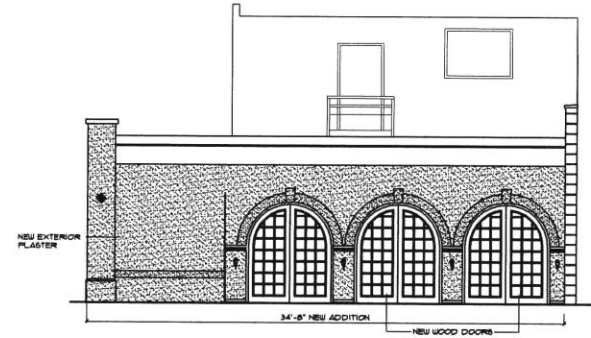

2 NEW EAST ELEVATION  
A-3 Scale: 1/4" = 1'-0"

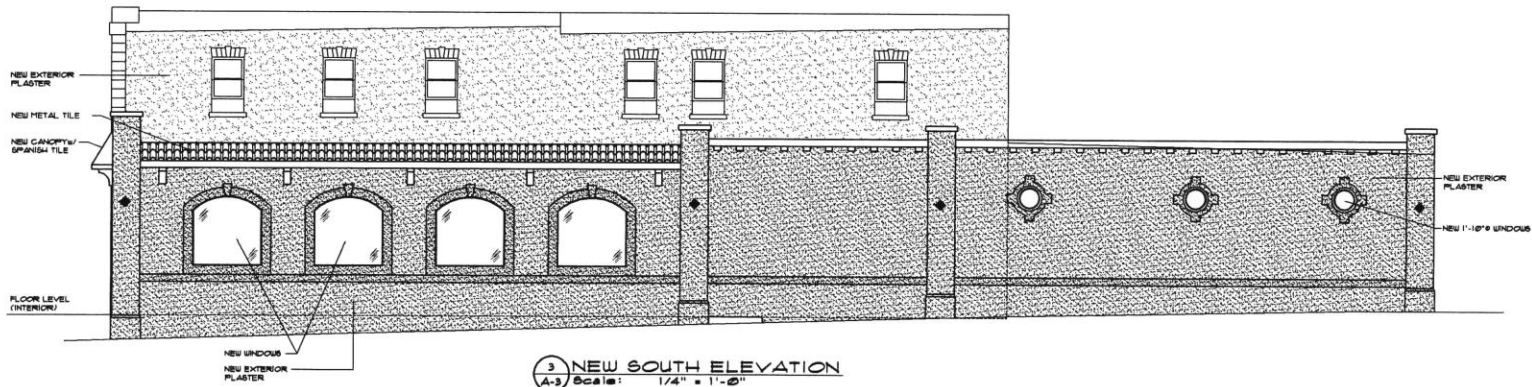

3 NEW SOUTH ELEVATION  
A-3 Scale: 1/4" = 1'-0"

**BMR**  
DESIGN GROUP, INC.  
Architects - Engineers  
1131 West Lincoln Avenue  
Milwaukee, Wisconsin 53215  
Phone - (414) 384-2396  
Fax - (414) 384-3904

PROJECT  
New Building  
Additions To  
Botanas Restaurant  
816-18 S. 5th St.  
Milwaukee, WI  
53204  
Owner:  
Jaime Gonzales

PROJECT NO. 99003

DATE 12-19-02

REVISIONS	

CHECKED BY L.B.

DRAWN BY M.N.

SCALE as noted

SHEET NO. A-3

SHEET TITLE