

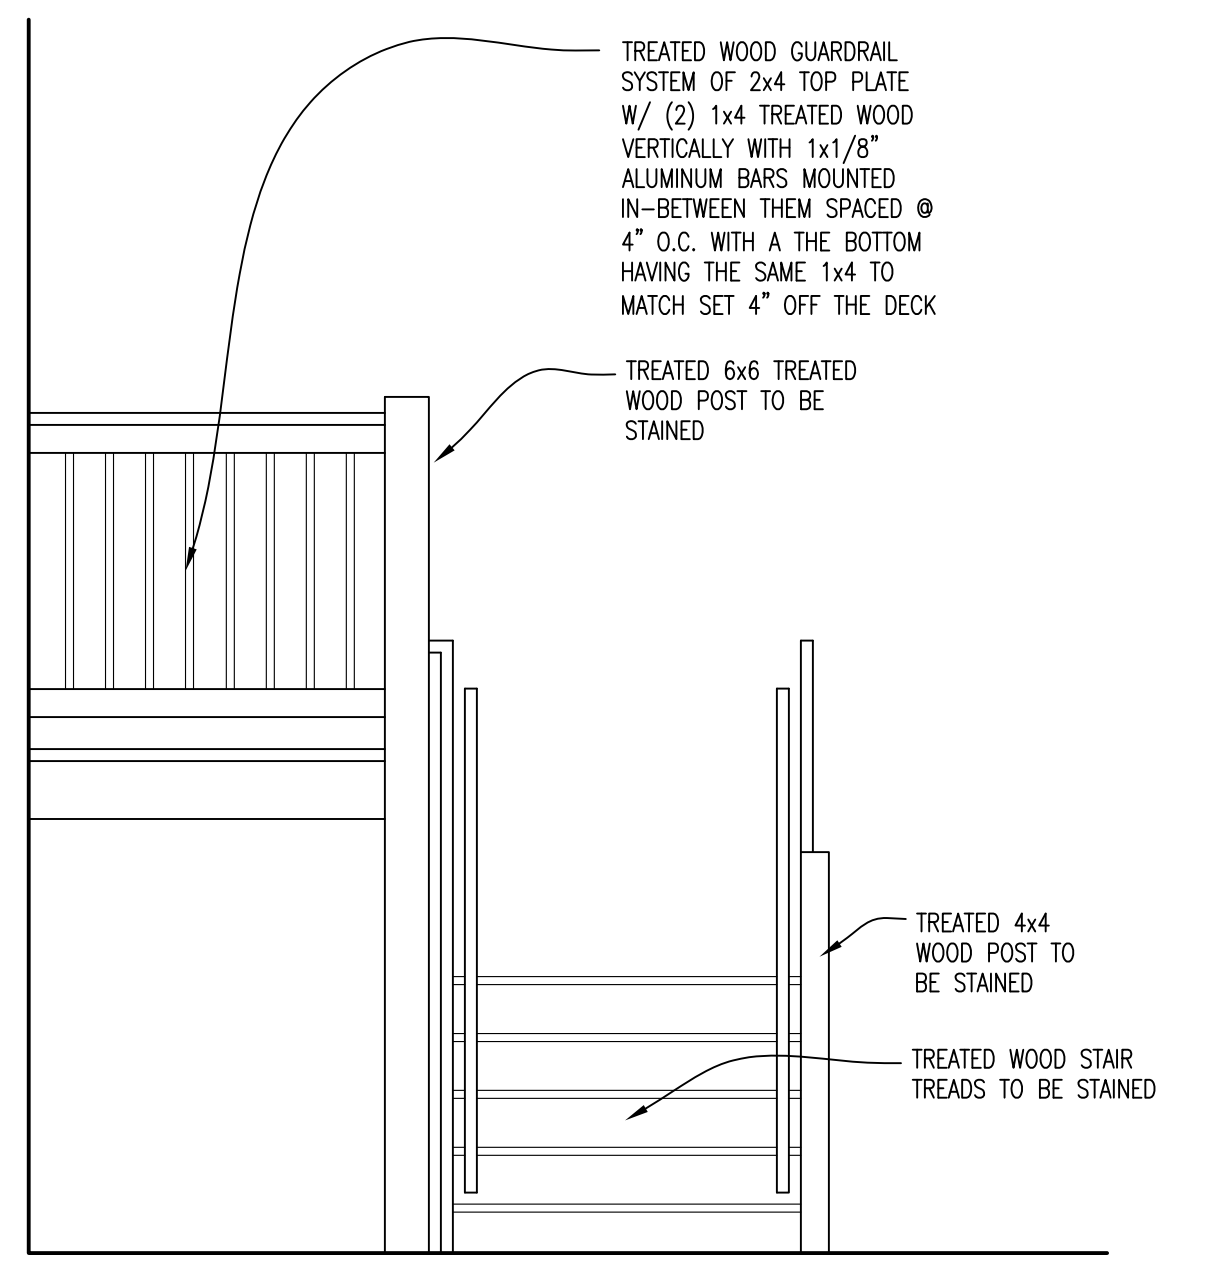


1 WEST ELEVATION
SCALE: 1/2" = 1'-0"

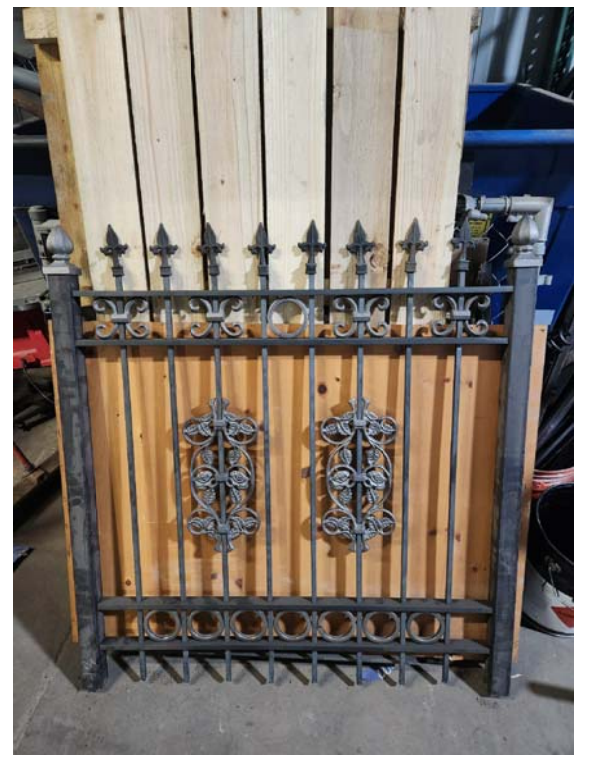


2 NORTH ELEVATION
SCALE: 1/2" = 1'-0"

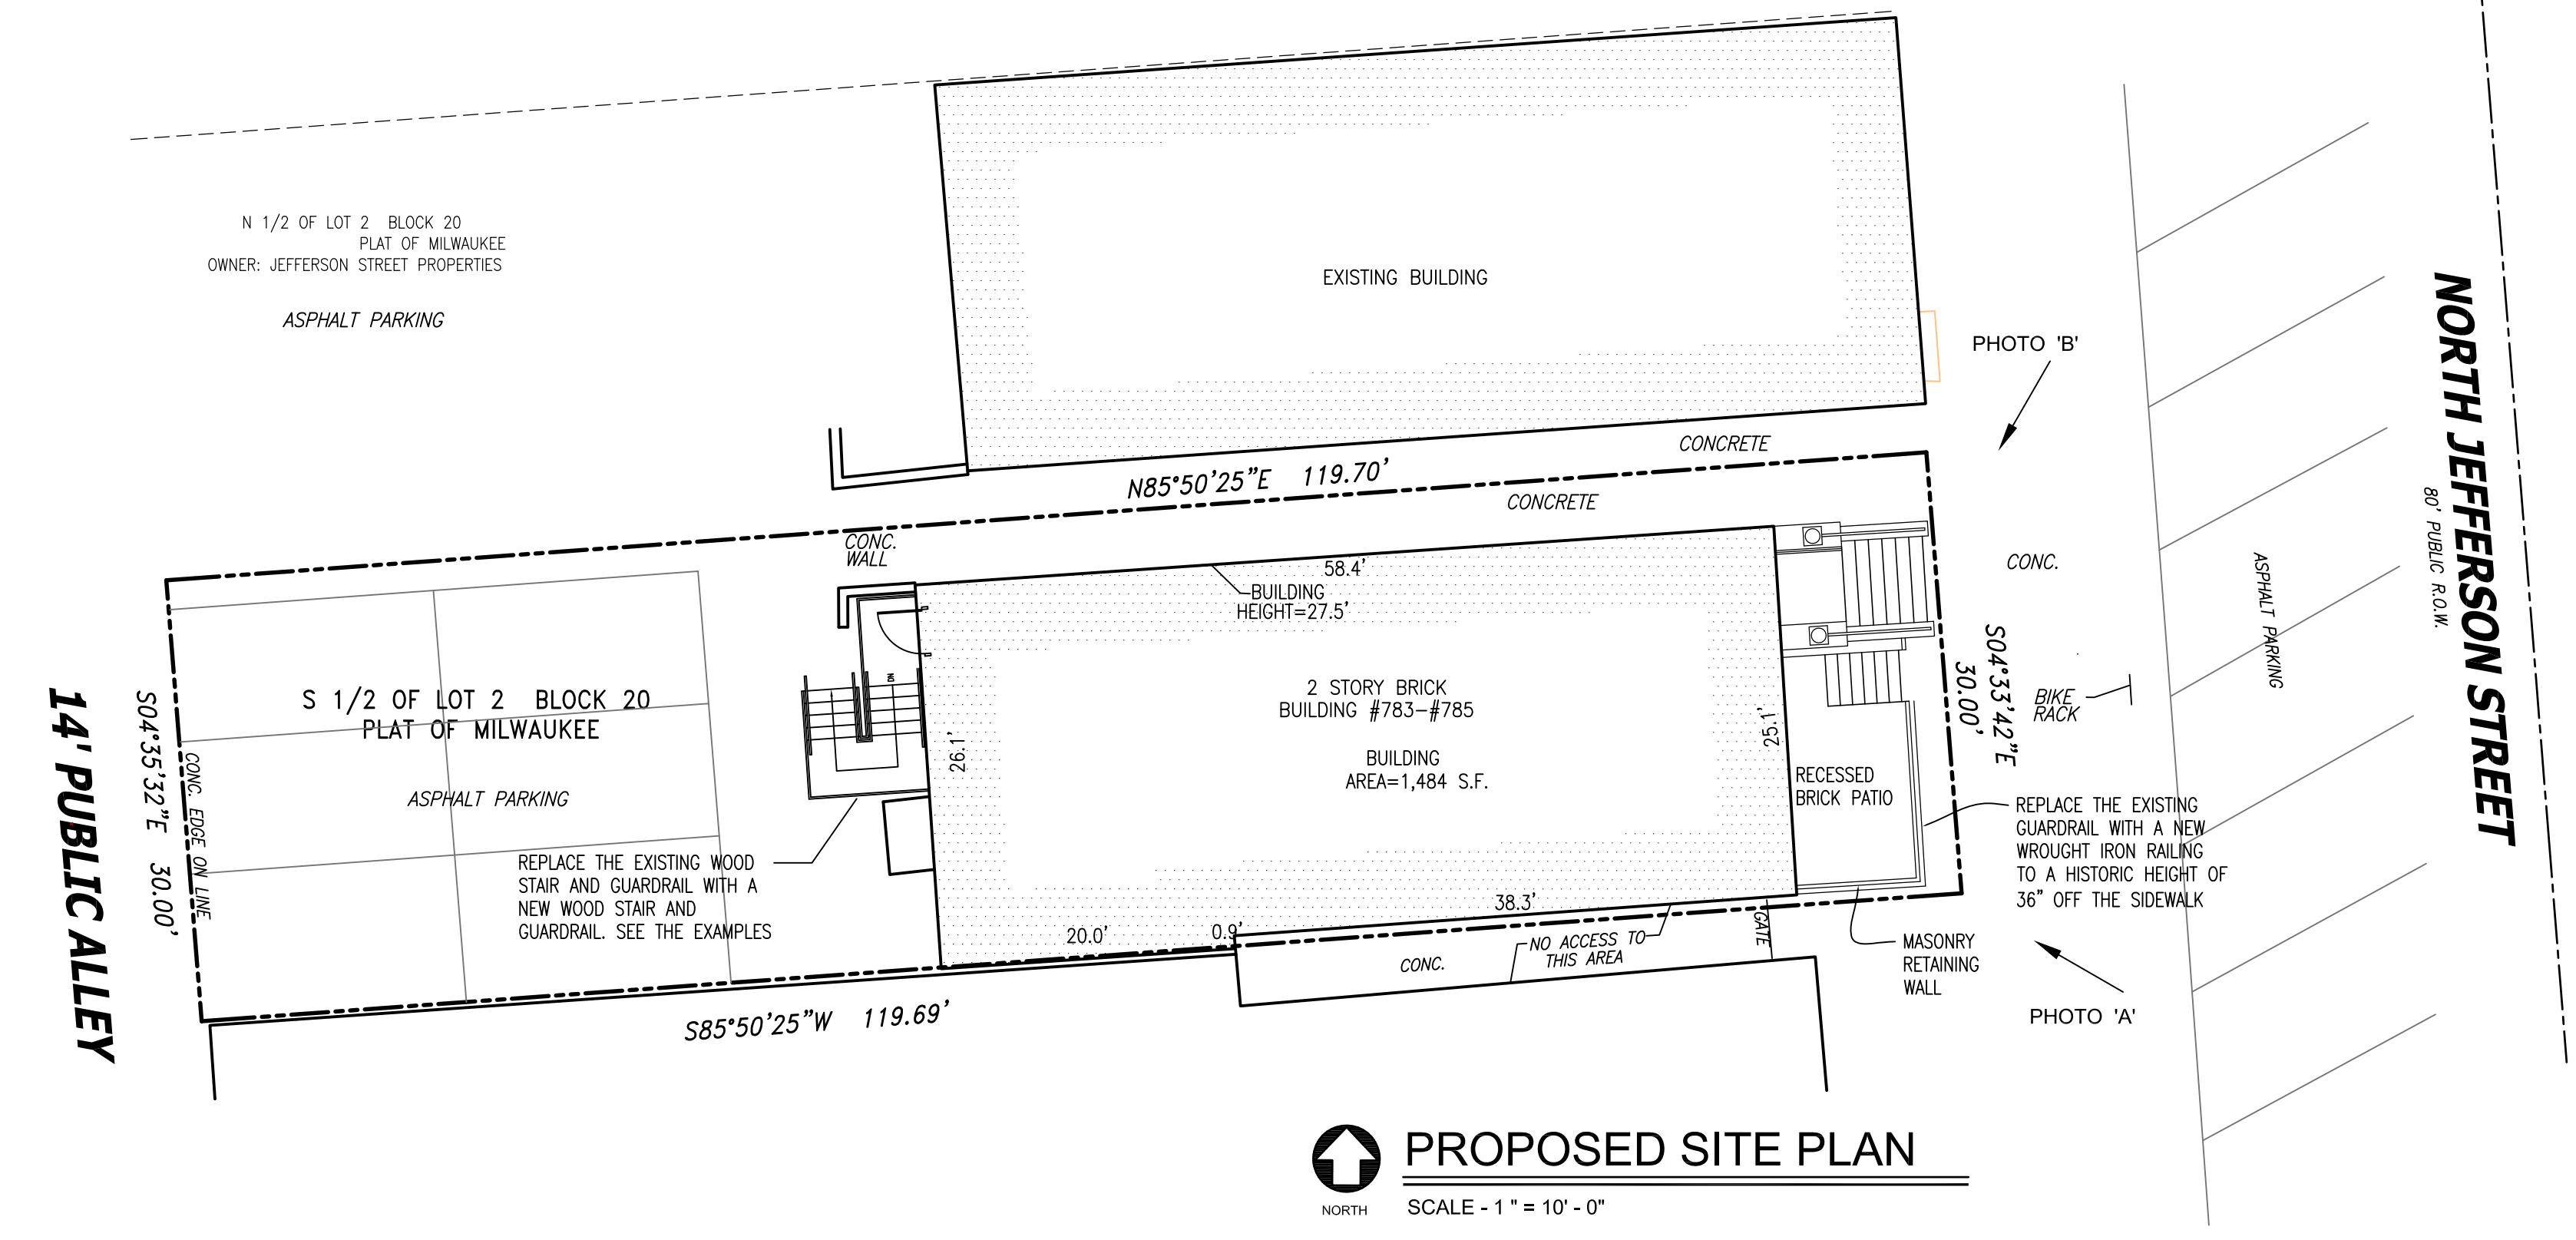

FRONT RAILING SAMPLE



REAR RAILING SAMPLE

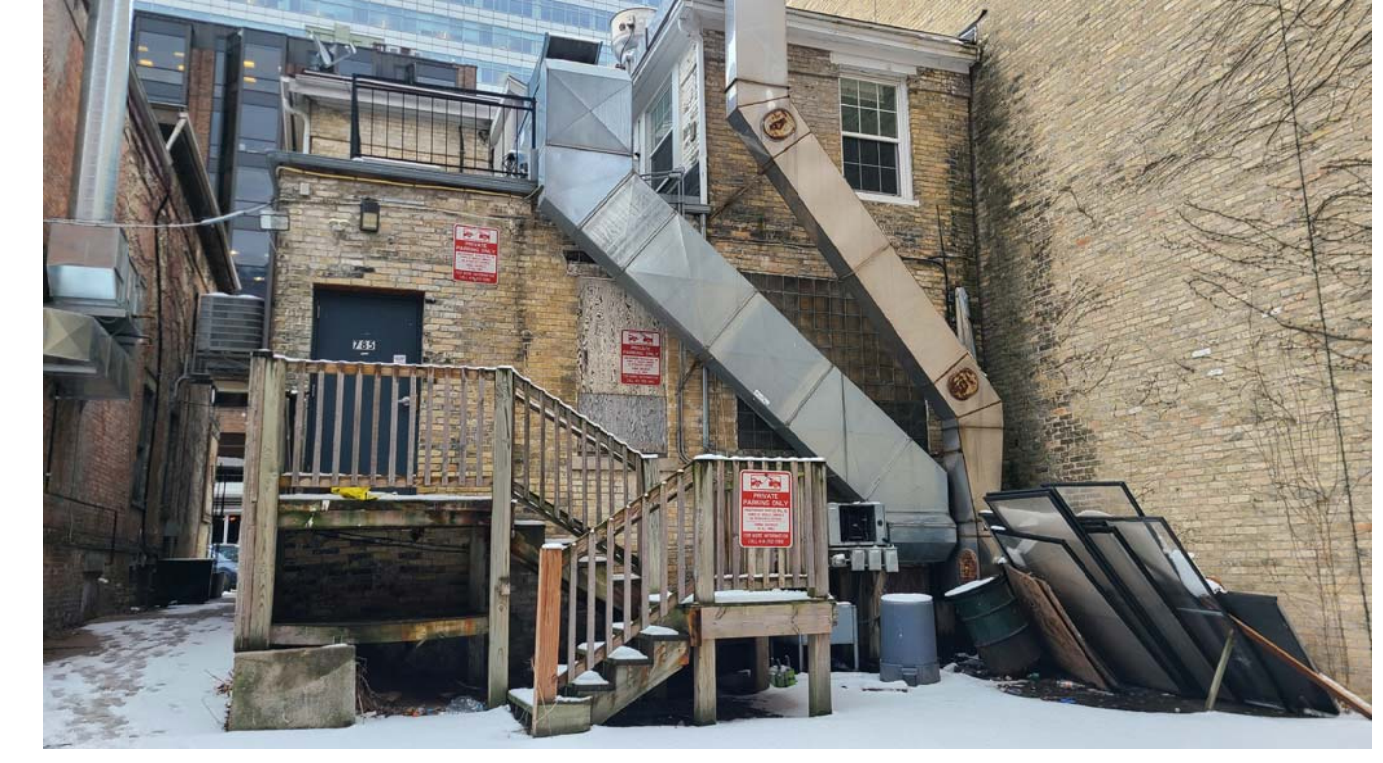

EXISTING REAR RAILING

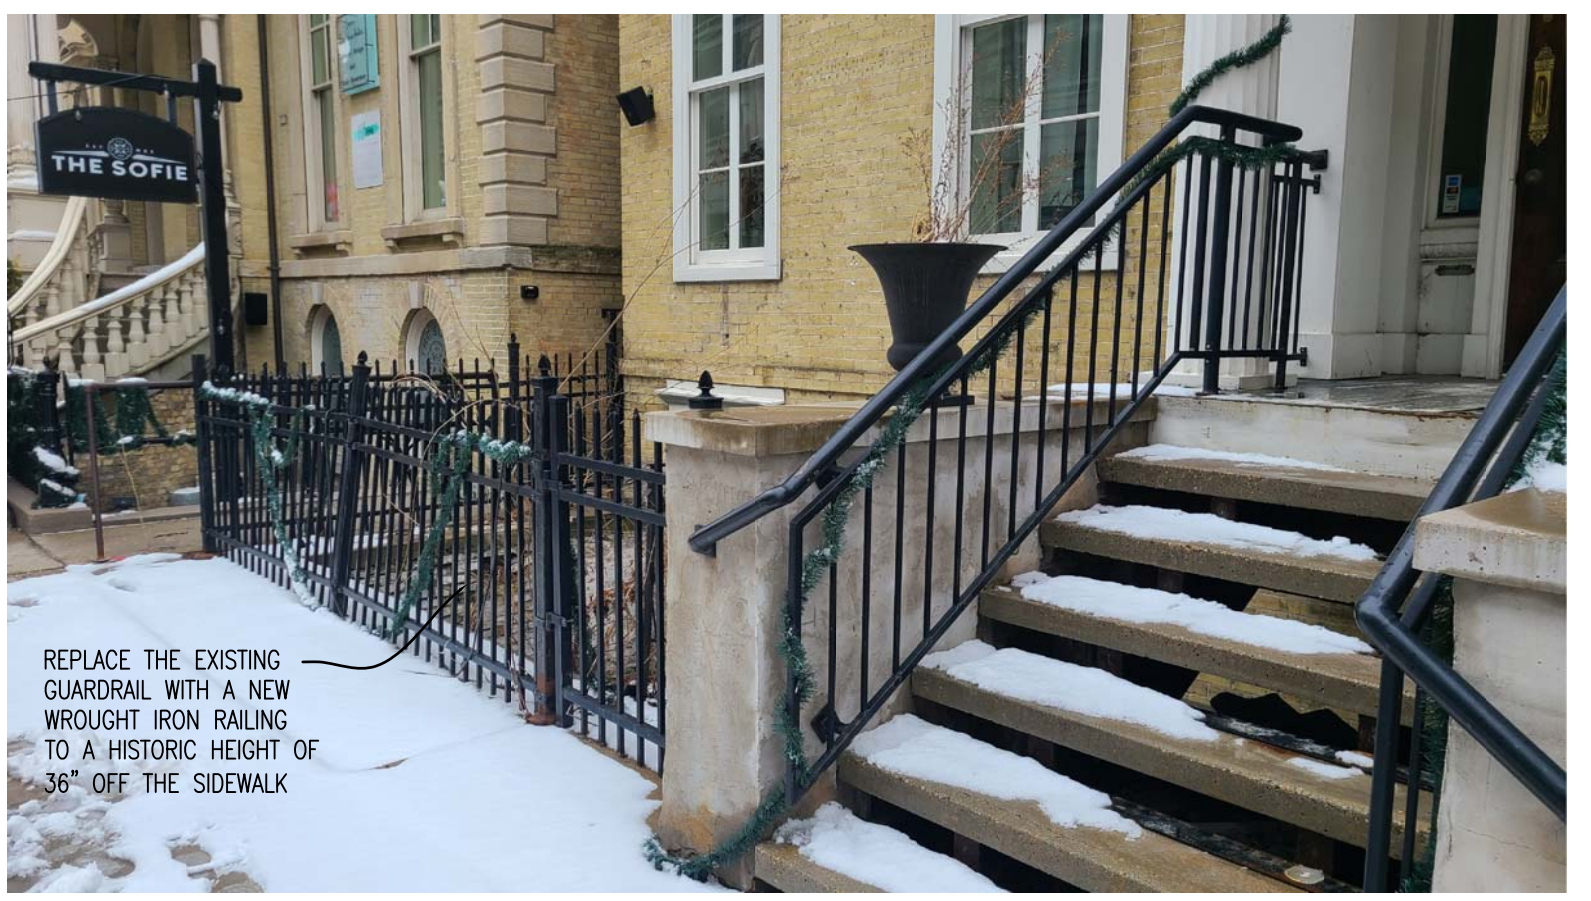


PHOTO 'A'



PHOTO 'B'