


EAST ELEVATION
 1/4 Inch Scale


All glass units shall
 be 7" x 9" unless other-
 wise shown

HOUSE FOR MR. ARTHUR H. ANGEL.
 BUENNING & GUTH - ARCHITECTS.

Drawn J.H.
 Checked
 Date
 1912

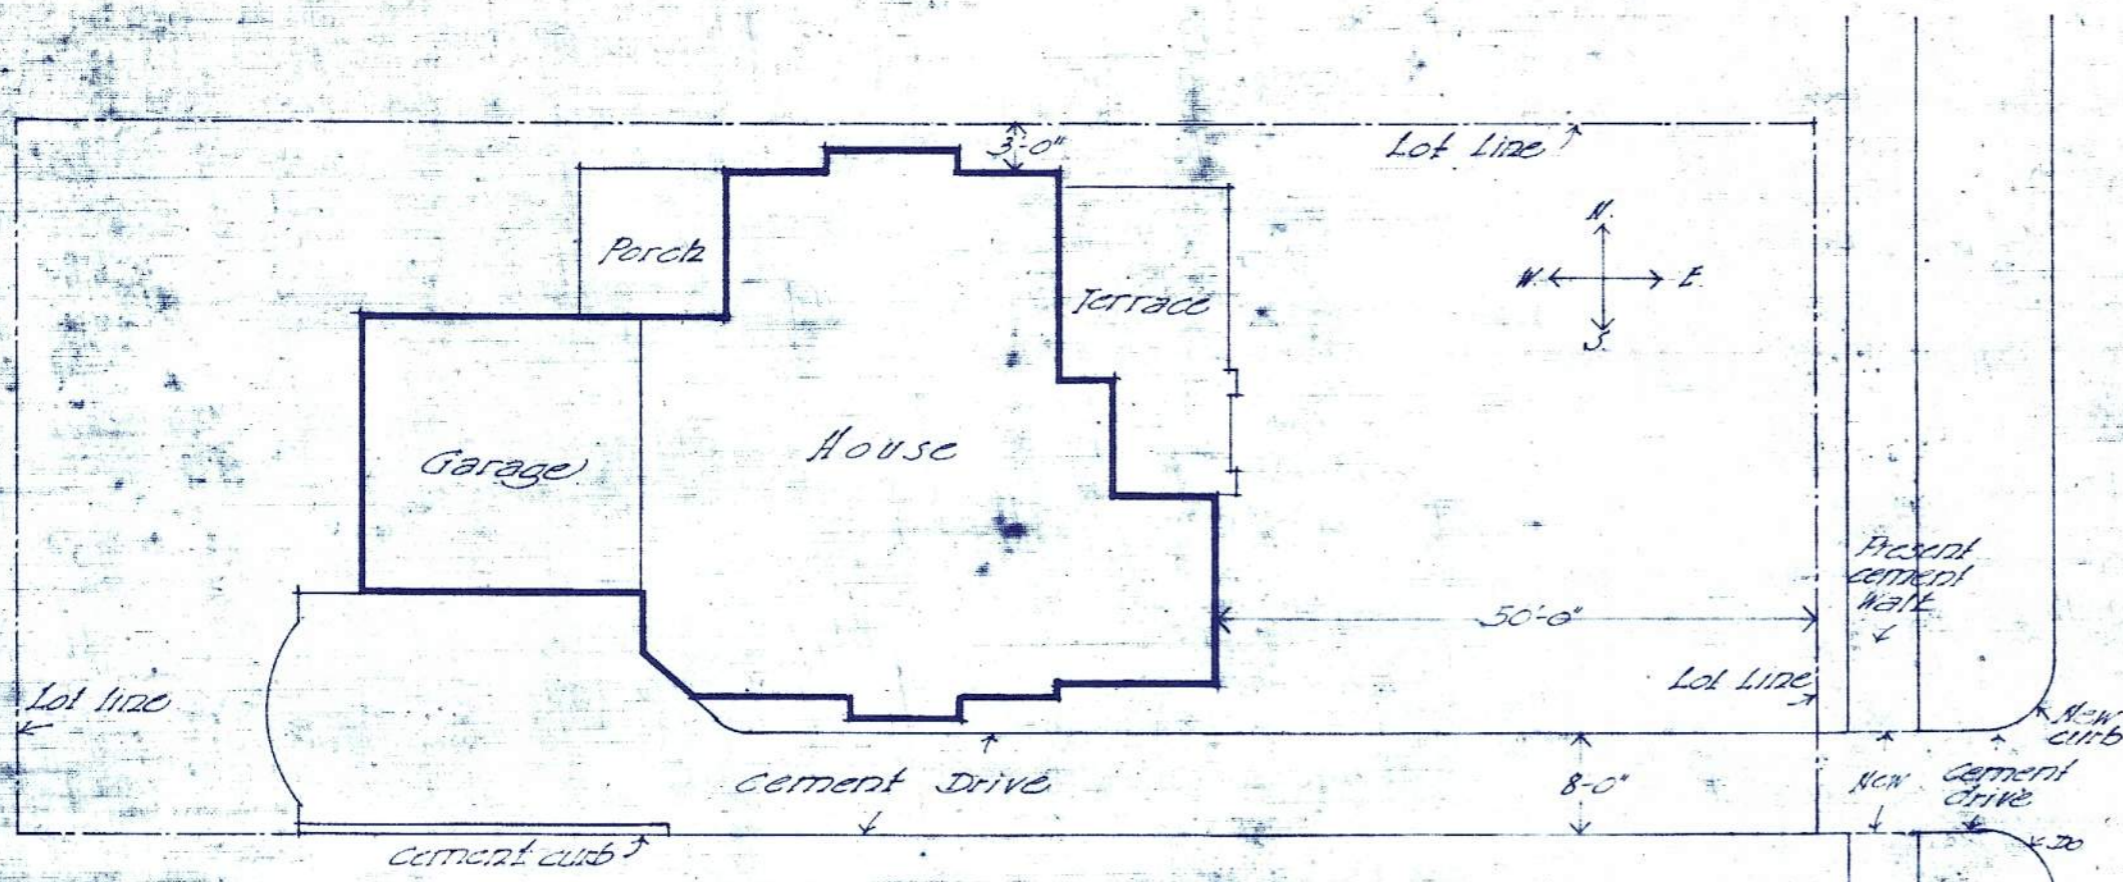

PLOT PLAN
1/16 Inch Scale

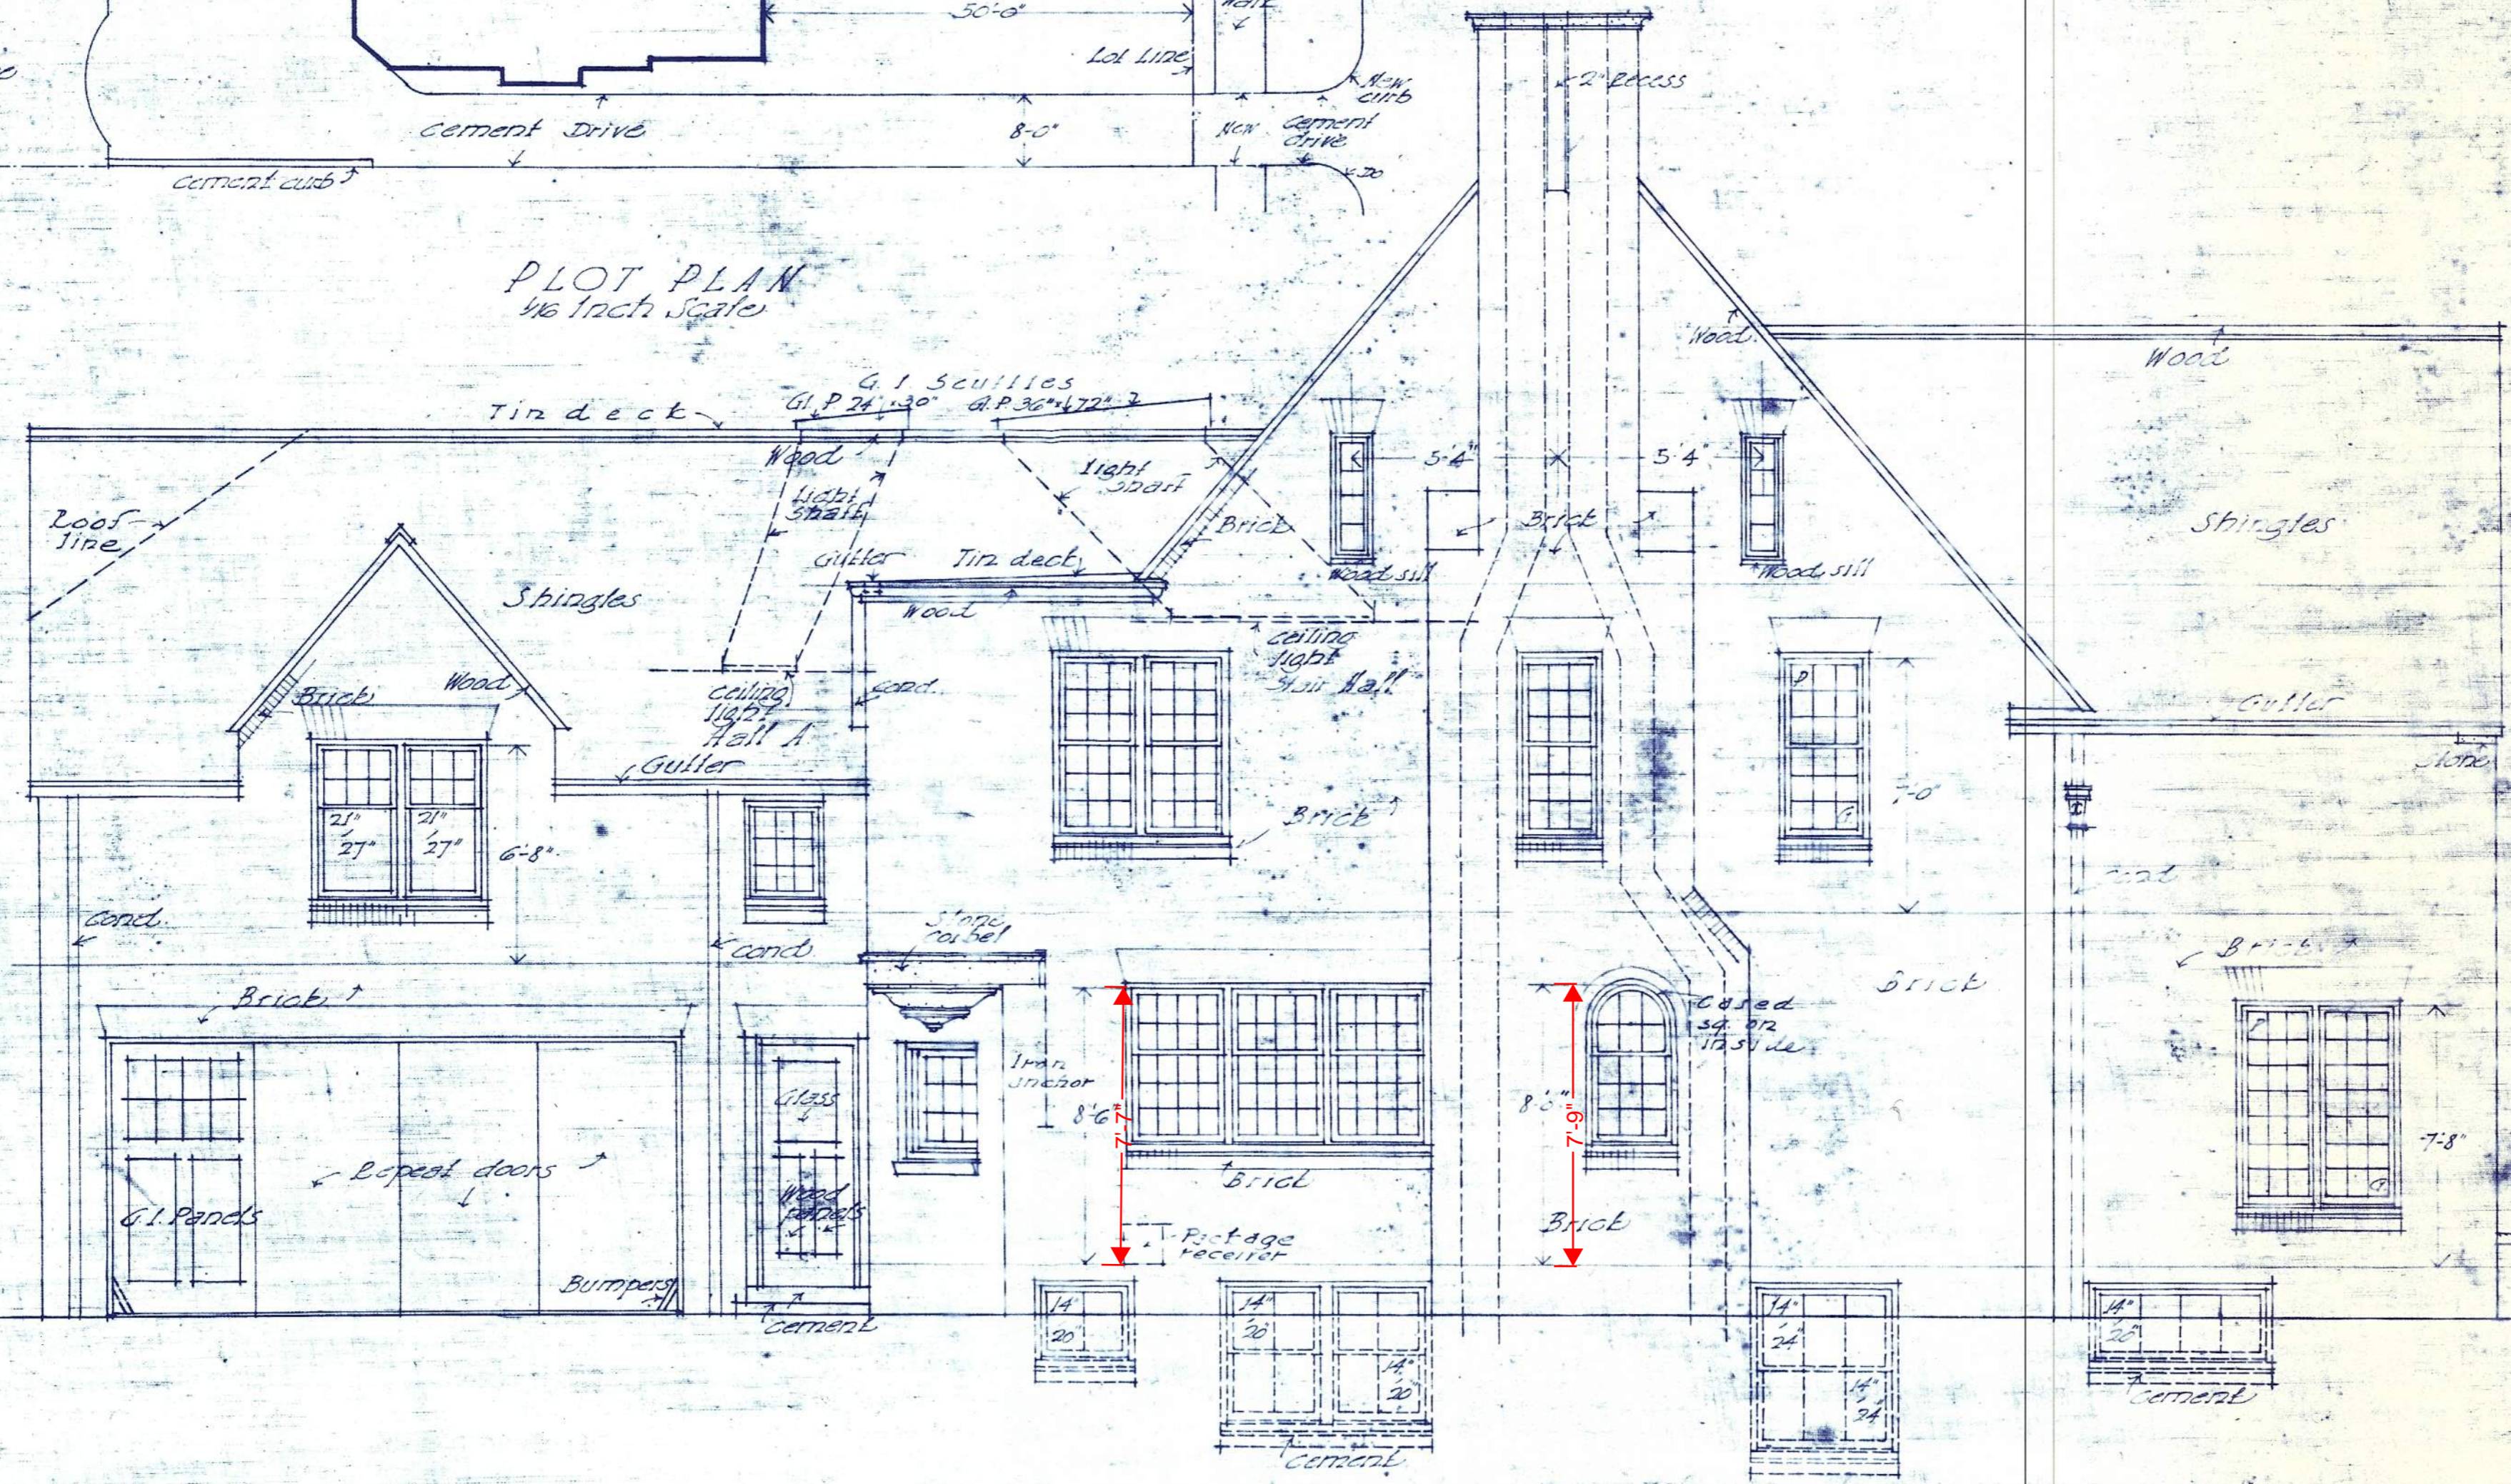


SOUTH ELEVATION
1/4 Inch Scale

All glass units shall be 7'-9" unless otherwise shown.

HOUSE FOR MR. ARTHUR H. ANGEL
BUENNING & GUTH - ARCHITECTS

Drawn by [Signature]
Checked by [Signature]

END ELEVATION
ROOF TERMINATIONS
EXCEPT IN GABLES.

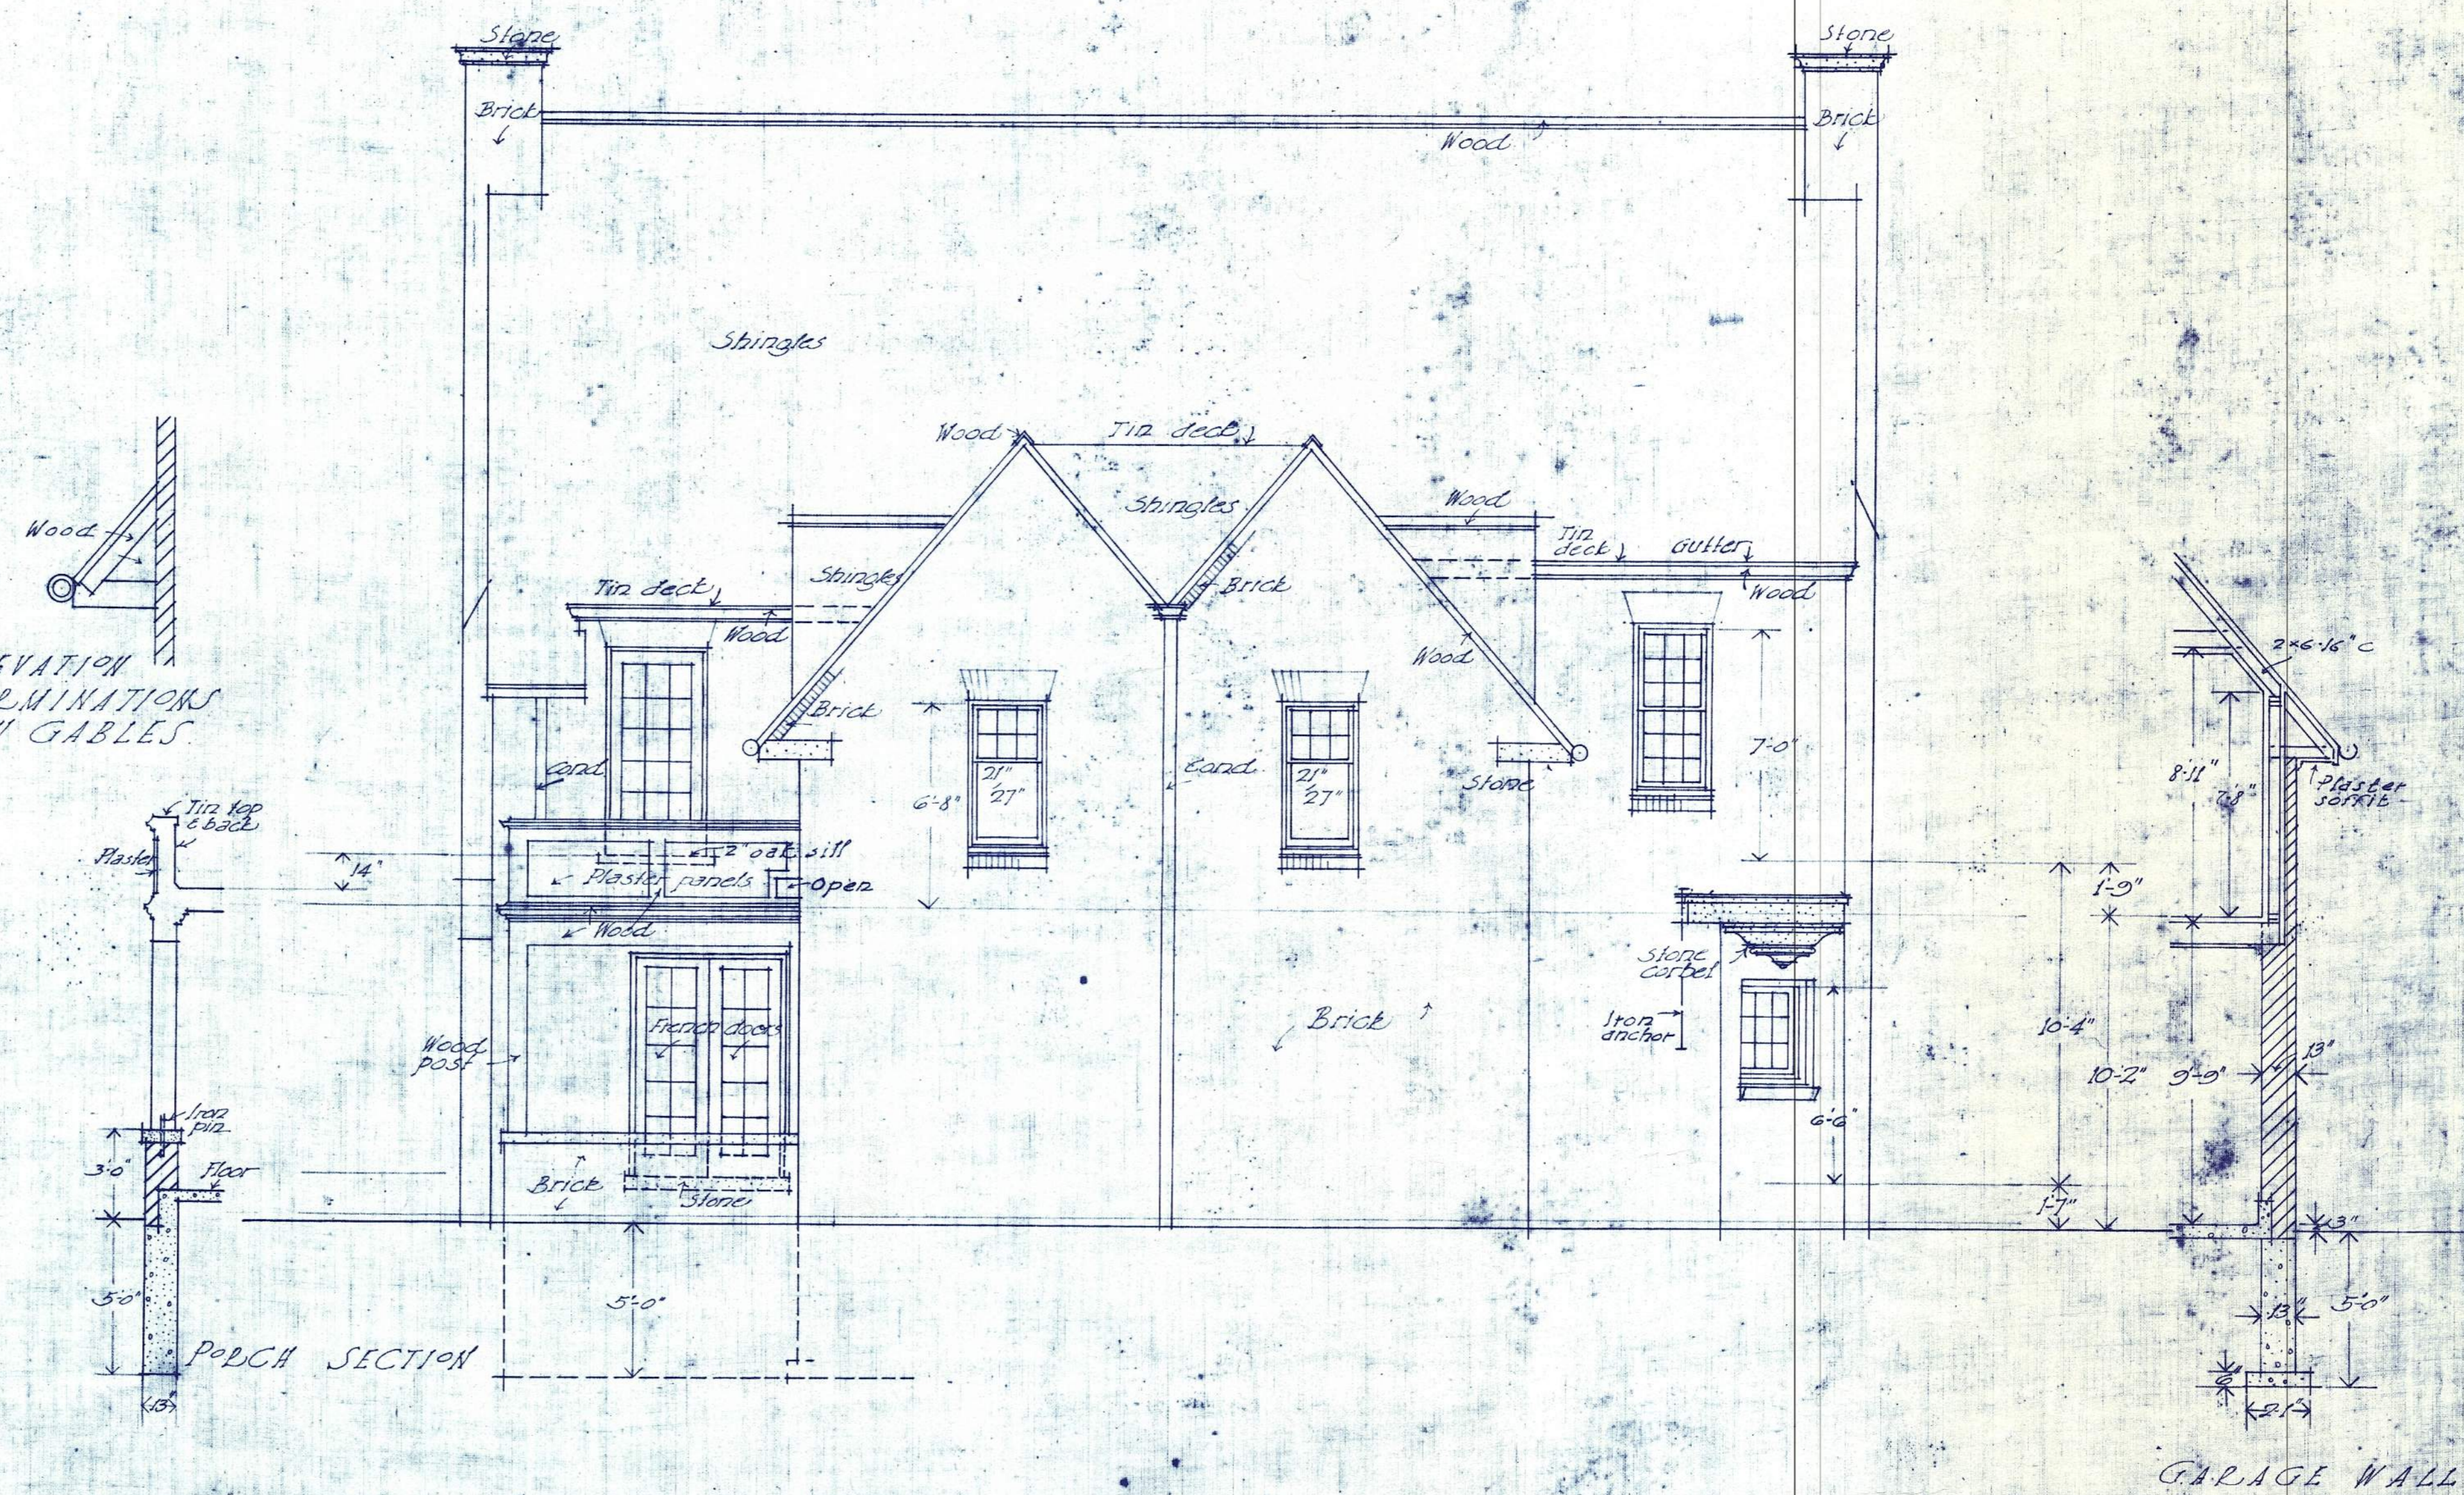


WEST ELEVATION
1/4 Inch Scale

HOUSE FOR MR. ARTHUR H. ANGEL
BUENNING & GUTH - ARCHITECTS

All glass units shall
be 7'-9" unless other-
wise shown.

DRAWN BY
J. H. BUELL
CHECKED BY
A. G. GUTH
1912

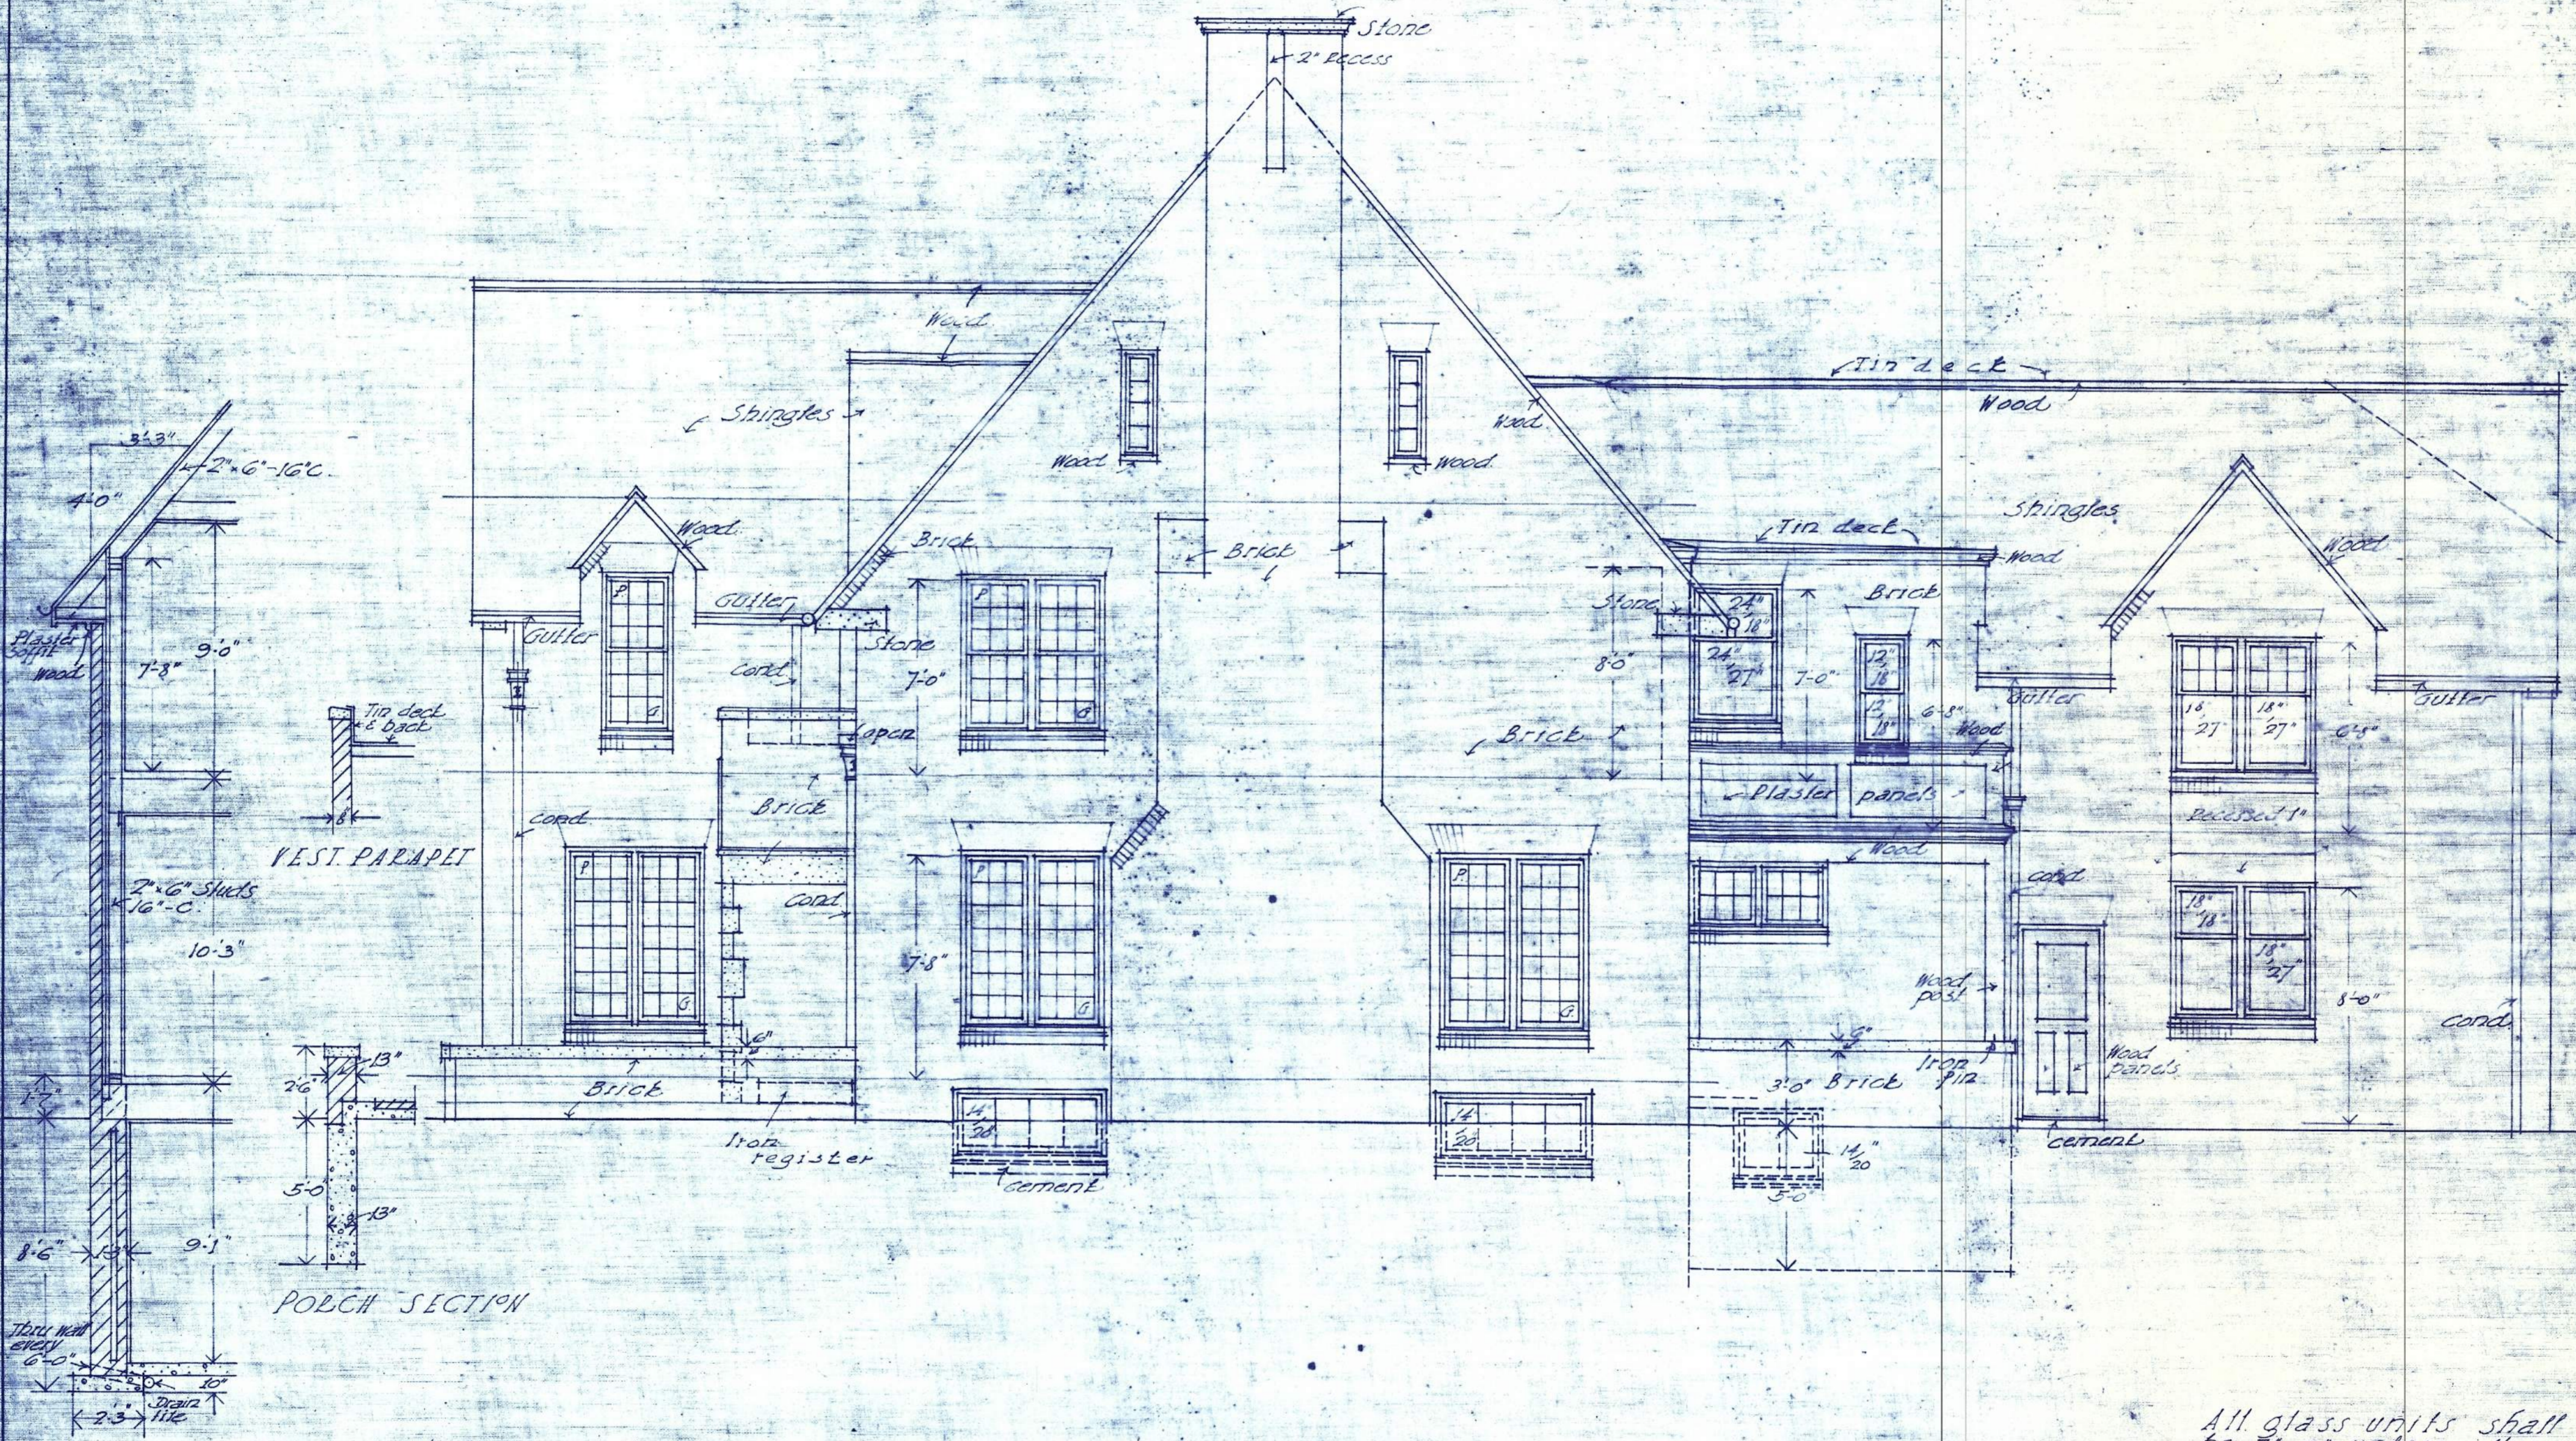


NORTH ELEVATION
1/4 Inch Scale

HOUSE FOR MR. ARTHUR H. ANGER,
BUENING & GUTH - ARCHITECTS

All glass units shall
be 7'-9" unless other-
wise shown.

Drawn A.W.
Traced W.H.
Checked A.H.
Approved G.H.

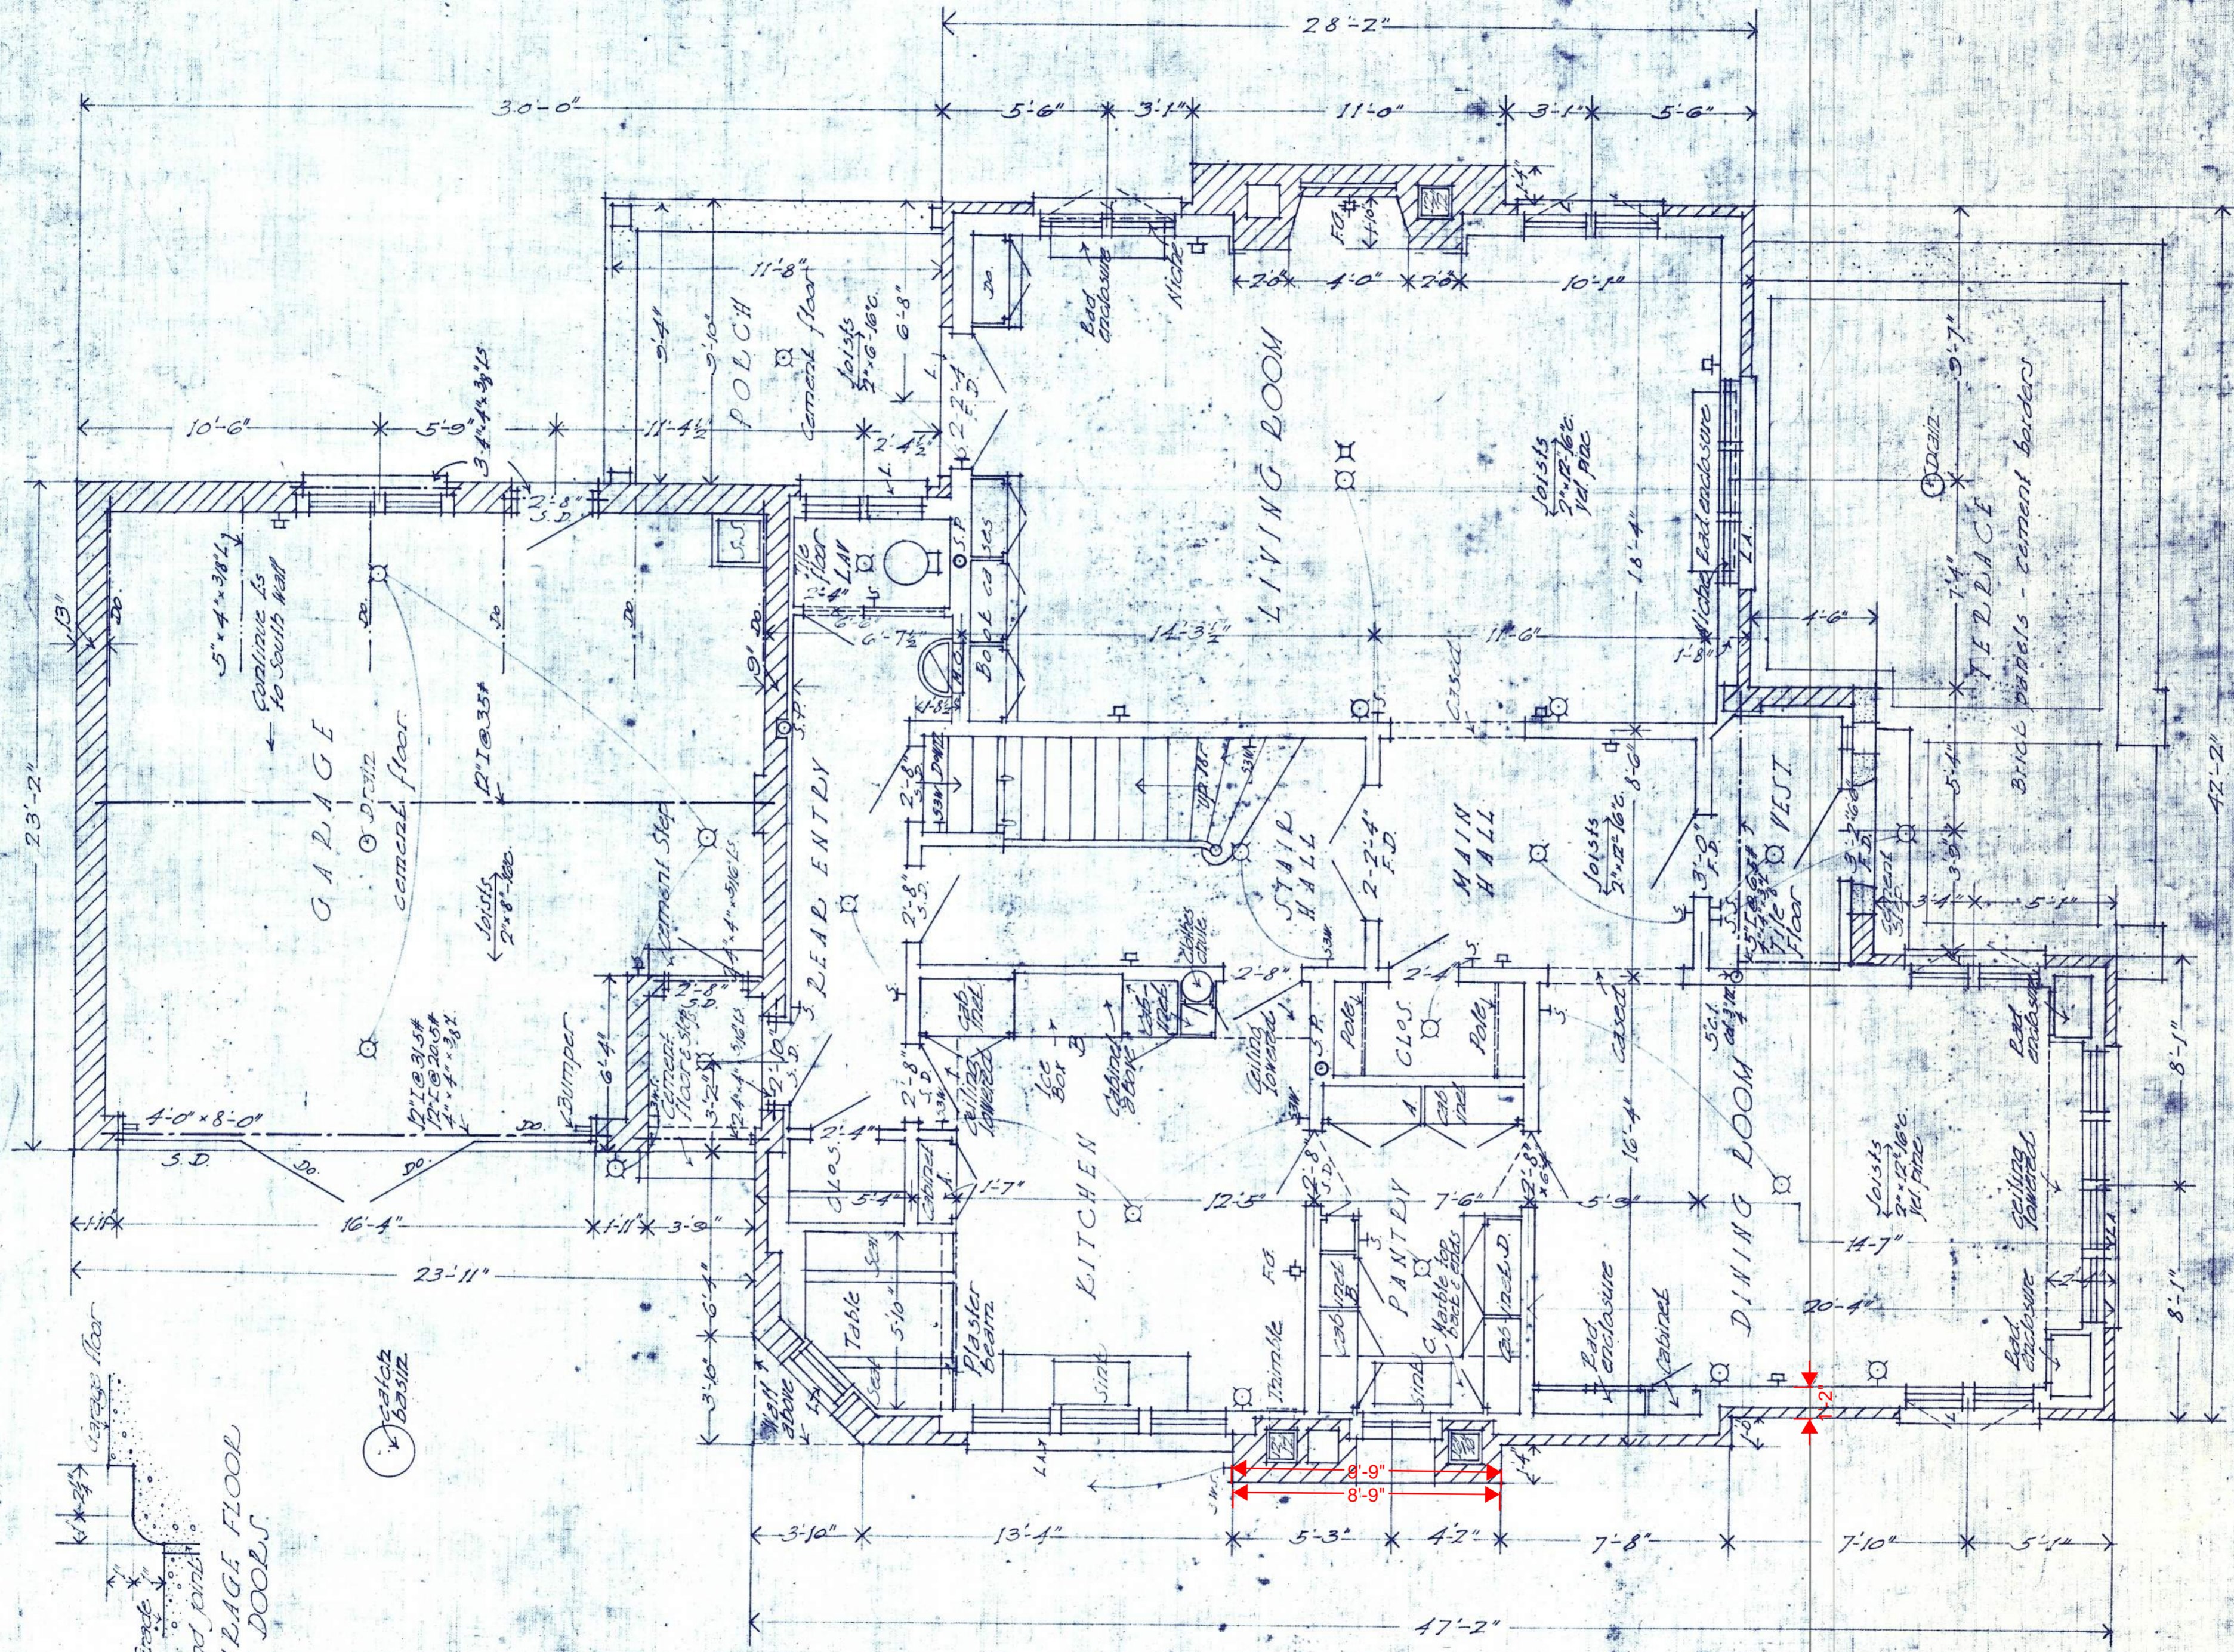

All doors shall be 1-0" high unless otherwise shown
 Openings marked L shall have 1-4" x 1-4" L's
 Others as shown

FIRST FLOOR
 1/4" Inch Scale
 HOUSE FOR MR. ARTHUR HAGED
 BUENING & CO. - ARCHITECTS