



REVISIONS

DESIGNED BY

DRAWN BY

CHECKED BY

DATE	SCALE
4 MARCH 2005	NET TO SCALE
JOB NUMBER	
14 243	
SHEET NUMBER	
A2	

 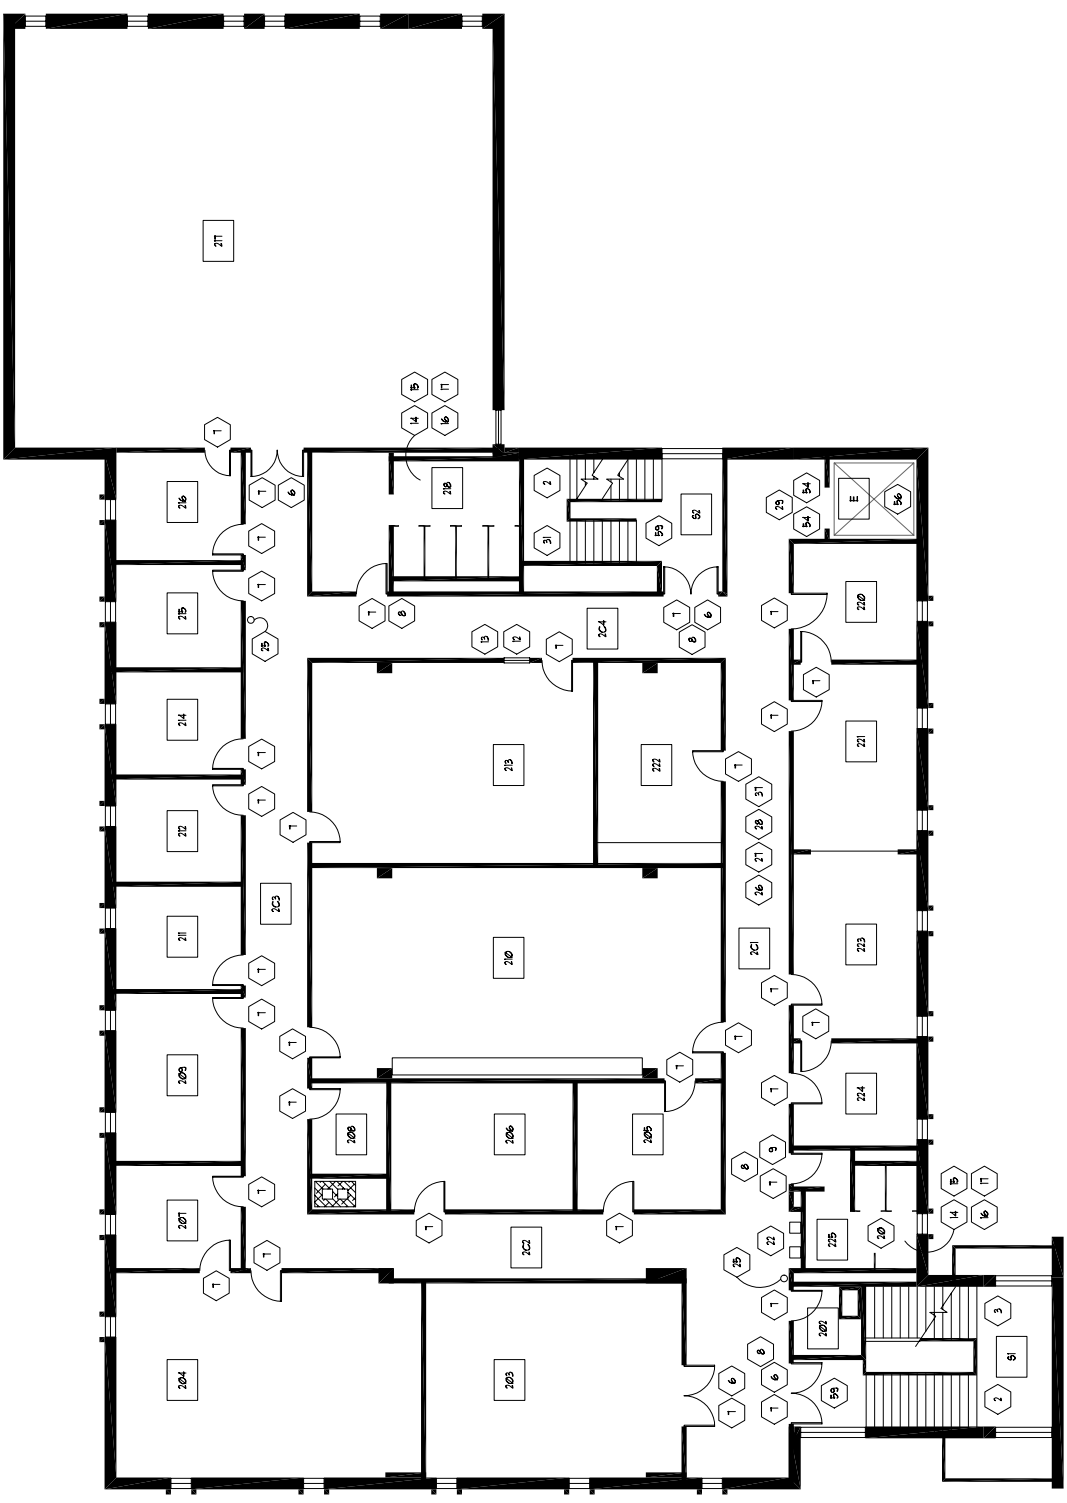

1 SECOND FLOOR PLAN  
 A2 SCALE: NOT TO SCALE