


# WageWorks

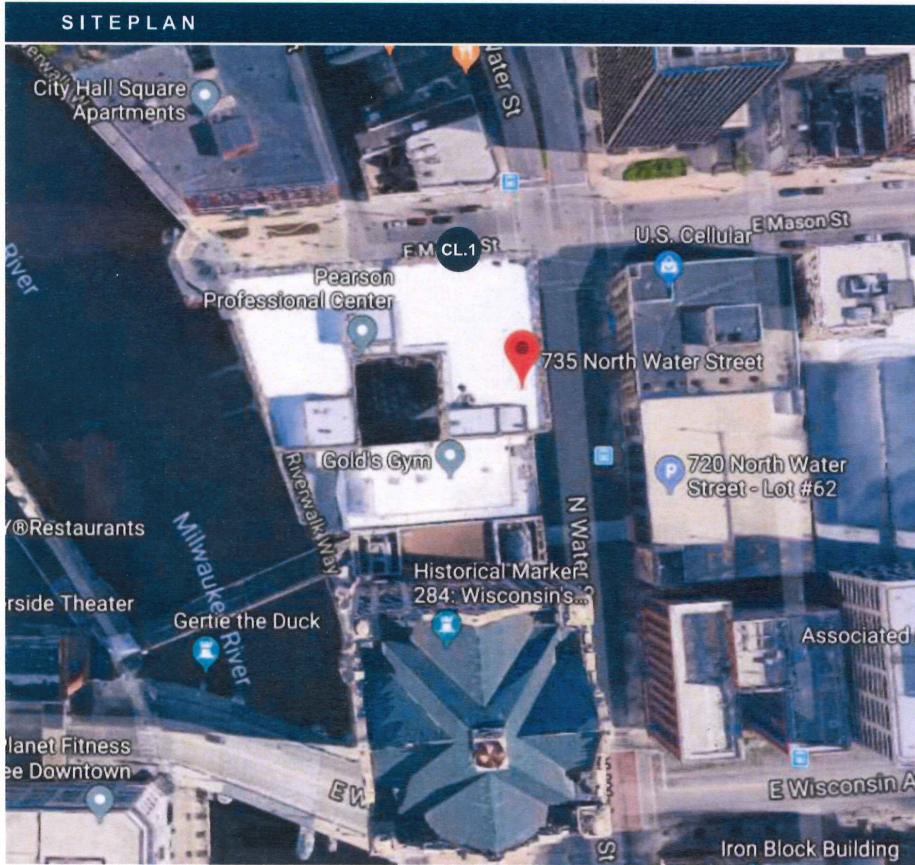

N.T.S.


WORK SCOPE	
CL.1	S/F INTERNALLY LIT CHANNEL LETTERS ON FRAMING STRUCTURE (QTY 1)

CODE ALLOWANCE
<p>CODE INFORMATION...</p> <p>Roof sign was approved by Milwaukee Historic Preservation Commission on 12/11/17. Install rooftop sign with individual letters and logo that are internally lit with acrylic face 48'4 W x 6' - 8' H.</p>


<b>JONES SIGN</b> Your Vision. Accomplished. WWW.JONESSIGN.COM	<b>JOB #: 231779-R3</b> DATE: 01.24.18 DESIGNER: Jim Pogo SALES REP: Kevin Morris PROJ MGR: —	<table border="1"> <thead> <tr> <th>REV.</th> <th>DATE</th> <th>BY</th> <th>DESCRIPTION</th> </tr> </thead> <tbody> <tr> <td>1</td> <td>04.26.14</td> <td>JP</td> <td>2 OPTIONING ADJUSTED FOR LETTER HEIGHT AND NEW LOCATION</td> </tr> <tr> <td>2</td> <td>04.01.15</td> <td>JP</td> <td>REMOVED SIDE VIEW SIGNETING CHANGE BY FRAMING LOCATIONS</td> </tr> <tr> <td>3</td> <td>05.09.15</td> <td>JP</td> <td>ADJUSTED LETTERS TO GO BACK TO WHITE OUTLINE CONTOUR</td> </tr> <tr> <td>4</td> <td>08.09.16</td> <td>XX</td> <td>XX/XX</td> </tr> <tr> <td>5</td> <td>08.09.16</td> <td>XX</td> <td>XX/XX</td> </tr> <tr> <td>6</td> <td>08.09.16</td> <td>XX</td> <td>XX/XX</td> </tr> <tr> <td>7</td> <td>08.09.16</td> <td>XX</td> <td>XX/XX</td> </tr> <tr> <td>8</td> <td>08.09.16</td> <td>XX</td> <td>XX/XX</td> </tr> <tr> <td>9</td> <td>08.09.16</td> <td>XX</td> <td>XX/XX</td> </tr> <tr> <td>10</td> <td>08.09.16</td> <td>XX</td> <td>XX/XX</td> </tr> </tbody> </table>	REV.	DATE	BY	DESCRIPTION	1	04.26.14	JP	2 OPTIONING ADJUSTED FOR LETTER HEIGHT AND NEW LOCATION	2	04.01.15	JP	REMOVED SIDE VIEW SIGNETING CHANGE BY FRAMING LOCATIONS	3	05.09.15	JP	ADJUSTED LETTERS TO GO BACK TO WHITE OUTLINE CONTOUR	4	08.09.16	XX	XX/XX	5	08.09.16	XX	XX/XX	6	08.09.16	XX	XX/XX	7	08.09.16	XX	XX/XX	8	08.09.16	XX	XX/XX	9	08.09.16	XX	XX/XX	10	08.09.16	XX	XX/XX	<table border="1"> <tr> <td>CLIENT APPROVAL</td> <td>DATE</td> </tr> <tr> <td>LANDLORD APPROVAL</td> <td>DATE</td> </tr> <tr> <td>QC</td> <td>QC APPROVED</td> </tr> </table>	CLIENT APPROVAL	DATE	LANDLORD APPROVAL	DATE	QC	QC APPROVED	WageWorks 735 N Water Street Milwaukee, WI 53202 DESIGN PHASE: CONCEPTUAL	SHEET NUMBER <b>0.0</b>
	REV.	DATE	BY	DESCRIPTION	
	1	04.26.14	JP	2 OPTIONING ADJUSTED FOR LETTER HEIGHT AND NEW LOCATION	
2	04.01.15	JP	REMOVED SIDE VIEW SIGNETING CHANGE BY FRAMING LOCATIONS	
3	05.09.15	JP	ADJUSTED LETTERS TO GO BACK TO WHITE OUTLINE CONTOUR	
4	08.09.16	XX	XX/XX	
5	08.09.16	XX	XX/XX	
6	08.09.16	XX	XX/XX	
7	08.09.16	XX	XX/XX	
8	08.09.16	XX	XX/XX	
9	08.09.16	XX	XX/XX	
10	08.09.16	XX	XX/XX	
CLIENT APPROVAL	DATE	
LANDLORD APPROVAL	DATE	
QC	QC APPROVED	

This is an original, unpublished drawing by Jones Sign Co., Inc. It is for your personal use in conjunction with a project being planned for you by JONES SIGN. It is not to be shown to anyone outside of your organization, nor is it to be used, reproduced, copied or exhibited in any fashion. Use of this design or the salient elements of this design in any sign done by any other company, without the express written permission of JONES SIGN, is forbidden by law and carries a civil forfeiture of up to 25% of the purchase price of the sign. JONES SIGN will endeavor to closely match colors, including PMS, where specified. We cannot guarantee exact matches due to varying compatibility of surface materials and paints used. All sizes and dimensions are illustrated for client's conception of project and are not to be understood as being exact size or exact scale.

**CL.1 S/F INTERNALLY LIT CHANNEL LETTERS ON FRAMING STRUCTURE -QTY: (1)**  
 SQUARE FOOTAGE: 320.7 [BOXED]

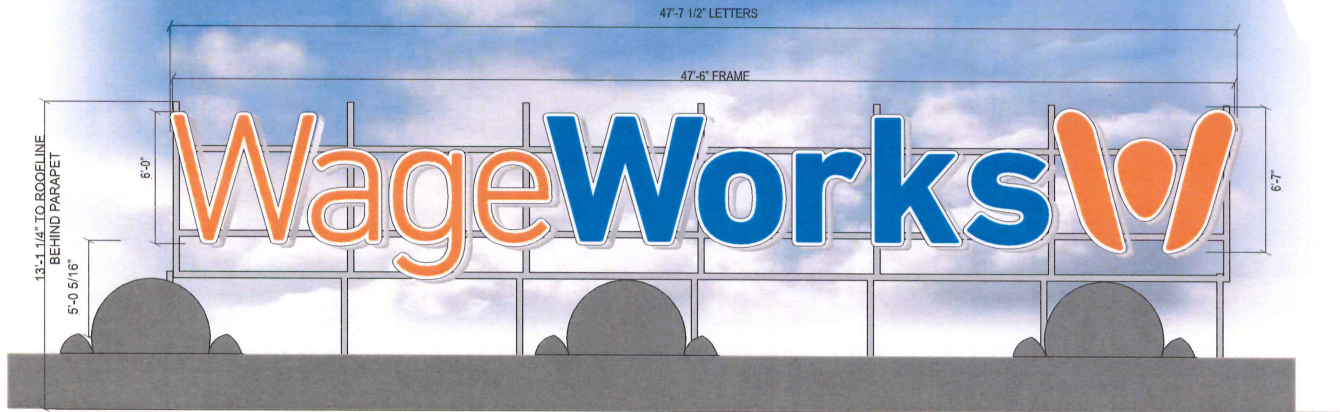

**FRONT VIEW**  
 SCALE: 3/16" = 1'-0"

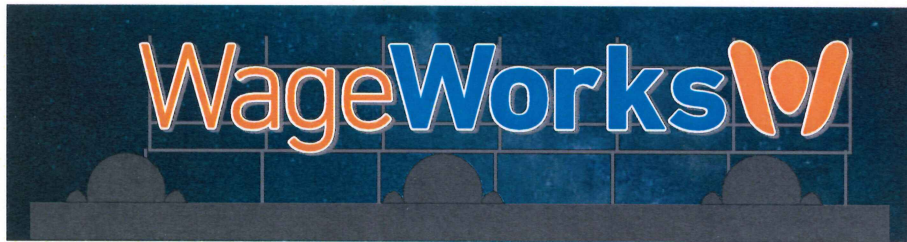

**NIGHT VIEW**  
 SCALE: 1/8" = 1'-0"

**SPECIFICATIONS**

1. SEE LETTER DETAIL
2. LETTERS MOUNTED TO STEEL FRAME  
 STEEL DIMENSIONS AND WALL THICKNESSES  
 TO BE DETERMINED BY ENGINEERING PAINTED P-3


**NOTES**  
 - A COMPREHENSIVE SURVEY REQUIRED TO DETERMINE  
 FRAMING MOUNTS AND INSTALLATION OPTIONS

SEE FRAMING DETAIL SHEET 1.3

**COLORS/FINISHES**

- P-1 MP WHITE (RETURNS)
- P-3 MP FRAMING COLOR TBD
- V-1 3M 3630-337 PROCESS BLUE
- V-2 3M 3630-74 KUMQUAT ORANGE

- REMOTE WIRED FACE LIT CHANNEL LETTERS**  
 SCALE: NTS STANDARD
- ① .040" X 8" ALUMINUM COIL (WHITE INSIDE) P-1
  - ② #8 - 1/2" PAN HEAD SCREWS
  - ③ 2" JEWELITE CHEMICALLY BONDED TO FACES P-1
  - ④ 3/16" LEXAN WITH VINYL APPLIED 1ST SURFACE V-1, V-2
  - ⑤ LEDS / 1 ROW SECURED TO BACK OF LETTER
  - ⑥ .063" PRE-FINISHED BLK/WHT ALUMINUM BACK
  - ⑦ MOUNTING HARDWARE (TBD BY FRAME CONSTRUCTION)
  - ⑧ 7/8" ELECTRICAL HOLE / 3/4" COUPLER WITH FLEXIBLE CONDUIT THROUGH FRAME TO POWER SUPPLY BOX
  - ⑨ LED POWER SUPPLY INSIDE POWER SUPPLY BOX
  - ⑩ TOGGLE SWITCH MOUNTED TO POWER SUPPLY BOX
  - ⑪ 1/4" DIA. WEEP HOLES WITH TEEPEES (EXTERIOR APPLICATIONS ONLY)

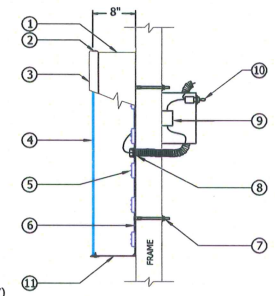

<p><b>JONES SIGN</b>                  Your Vision. Accomplished.                  WWW.JONESSIGN.COM</p>	<p><b>JOB #:</b> 231779-R3  <b>DATE:</b> 01.24.18  <b>DESIGNER:</b> Jim Pogo  <b>SALES REP:</b> Kevin Morris  <b>PROJ MGR:</b> —</p>	<table border="1" style="width: 100%; border-collapse: collapse;"> <thead> <tr> <th>REV.</th> <th>DATE</th> <th>BY</th> <th>DESCRIPTION</th> </tr> </thead> <tbody> <tr> <td>1</td> <td>04.26.18</td> <td>JP</td> <td>2 OPTIONS ADJUSTED FROM LETTER HEIGHT AND NEW LOCATION</td> </tr> <tr> <td>2</td> <td>05.04.18</td> <td>JP</td> <td>ADJUSTED SIZE, VIEW ORIENTED CHANGING FRAMING LOCATION</td> </tr> <tr> <td>3</td> <td>05.09.18</td> <td>JP</td> <td>ADJUSTED LETTERS TO GO BACK TO WHITE OUTLINE CONTOUR</td> </tr> <tr> <td>4</td> <td>05.09.18</td> <td>XX</td> <td>XX,XX</td> </tr> <tr> <td>5</td> <td>05.09.18</td> <td>XX</td> <td>XX,XX</td> </tr> <tr> <td>6</td> <td>05.09.18</td> <td>XX</td> <td>XX,XX</td> </tr> <tr> <td>7</td> <td>05.09.18</td> <td>XX</td> <td>XX,XX</td> </tr> <tr> <td>8</td> <td>05.09.18</td> <td>XX</td> <td>XX,XX</td> </tr> <tr> <td>9</td> <td>05.09.18</td> <td>XX</td> <td>XX,XX</td> </tr> <tr> <td>10</td> <td>05.09.18</td> <td>XX</td> <td>XX,XX</td> </tr> </tbody> </table>	REV.	DATE	BY	DESCRIPTION	1	04.26.18	JP	2 OPTIONS ADJUSTED FROM LETTER HEIGHT AND NEW LOCATION	2	05.04.18	JP	ADJUSTED SIZE, VIEW ORIENTED CHANGING FRAMING LOCATION	3	05.09.18	JP	ADJUSTED LETTERS TO GO BACK TO WHITE OUTLINE CONTOUR	4	05.09.18	XX	XX,XX	5	05.09.18	XX	XX,XX	6	05.09.18	XX	XX,XX	7	05.09.18	XX	XX,XX	8	05.09.18	XX	XX,XX	9	05.09.18	XX	XX,XX	10	05.09.18	XX	XX,XX	<p>CLIENT APPROVAL _____ DATE _____</p> <p>LANDLORD APPROVAL _____ DATE _____</p> <p>QC _____ <b>QC APPROVED</b></p>	<p><b>WageWorks</b></p> <p>735 N Water Street                  Milwaukee, IW 53202</p> <p>DESIGN PHASE: CONCEPTUAL</p>	<p>SHEET NUMBER</p> <p><b>1.0</b></p>
	REV.	DATE	BY	DESCRIPTION	
	1	04.26.18	JP	2 OPTIONS ADJUSTED FROM LETTER HEIGHT AND NEW LOCATION	
2	05.04.18	JP	ADJUSTED SIZE, VIEW ORIENTED CHANGING FRAMING LOCATION	
3	05.09.18	JP	ADJUSTED LETTERS TO GO BACK TO WHITE OUTLINE CONTOUR	
4	05.09.18	XX	XX,XX	
5	05.09.18	XX	XX,XX	
6	05.09.18	XX	XX,XX	
7	05.09.18	XX	XX,XX	
8	05.09.18	XX	XX,XX	
9	05.09.18	XX	XX,XX	
10	05.09.18	XX	XX,XX	

This is an original, unpublished drawing by Jones Sign Co., Inc. It is for your personal use in conjunction with a project being planned for you by JONES SIGN. It is not to be shown to anyone outside of your organization, nor is it to be used, reproduced, copied or exhibited in any fashion. Use of this design or the salient elements of this design in any sign done by any other company, without the express written permission of JONES SIGN, is forbidden by law and carries a civil forfeiture of up to 25% of the purchase price of the sign. JONES SIGN will endeavor to closely match colors, including PMS, where specified. We cannot guarantee exact matches due to varying compatibility of surface materials and paints used. All sizes and dimensions are illustrated for client's conception of project and are not to be understood as being exact size or exact scale.



**CL.1 S/F INTERNALLY LIT CHANNEL LETTERS ON FRAMING STRUCTURE -QTY: (1) ~ NIGHT VIEWS -NOT TO SCALE**



<p><b>JONES SIGN</b> Your Vision. Accomplished. WWW.JONESSIGN.COM</p>	<p><b>JOB #:</b> 231779-R3 <b>DATE:</b> 01.24.18 <b>DESIGNER:</b> Jim Pogo <b>SALES REP:</b> Kevin Morris <b>PROJ MGR:</b> —</p>	<table border="1"> <thead> <tr> <th>REV</th> <th>DATE</th> <th>BY</th> <th>DESCRIPTION</th> </tr> </thead> <tbody> <tr> <td>1</td> <td>04.26.18</td> <td>JP</td> <td>2 OPTIONS ADJUSTED FOR LETTER HEIGHT AND NEW LOCATION</td> </tr> <tr> <td>2</td> <td>05.09.18</td> <td>JP</td> <td>REVISED FACE VIEW (RECTANGULAR FRAMING ADJUSTED)</td> </tr> <tr> <td>3</td> <td>05.09.18</td> <td>JP</td> <td>ADJUSTED LETTERS TO GO BACK TO WHITE OUTLINE CONTOUR</td> </tr> <tr> <td>4</td> <td>05.09.18</td> <td>XX</td> <td>XX</td> </tr> <tr> <td>5</td> <td>05.09.18</td> <td>XX</td> <td>XX</td> </tr> <tr> <td>6</td> <td>05.09.18</td> <td>XX</td> <td>XX</td> </tr> <tr> <td>7</td> <td>05.09.18</td> <td>XX</td> <td>XX</td> </tr> <tr> <td>8</td> <td>05.09.18</td> <td>XX</td> <td>XX</td> </tr> <tr> <td>9</td> <td>05.09.18</td> <td>XX</td> <td>XX</td> </tr> <tr> <td>10</td> <td>05.09.18</td> <td>XX</td> <td>XX</td> </tr> </tbody> </table>	REV	DATE	BY	DESCRIPTION	1	04.26.18	JP	2 OPTIONS ADJUSTED FOR LETTER HEIGHT AND NEW LOCATION	2	05.09.18	JP	REVISED FACE VIEW (RECTANGULAR FRAMING ADJUSTED)	3	05.09.18	JP	ADJUSTED LETTERS TO GO BACK TO WHITE OUTLINE CONTOUR	4	05.09.18	XX	XX	5	05.09.18	XX	XX	6	05.09.18	XX	XX	7	05.09.18	XX	XX	8	05.09.18	XX	XX	9	05.09.18	XX	XX	10	05.09.18	XX	XX	<table border="1"> <tr> <td>CLIENT APPROVAL</td> <td>DATE</td> </tr> <tr> <td>LANDLORD APPROVAL</td> <td>DATE</td> </tr> <tr> <td>QC</td> <td>QC APPROVED</td> </tr> </table>	CLIENT APPROVAL	DATE	LANDLORD APPROVAL	DATE	QC	QC APPROVED	<p><b>WageWorks</b></p> <p>735 N Water Street Milwaukee, WI 53202</p> <p>DESIGN PHASE: CONCEPTUAL</p>	<p>SHEET NUMBER</p> <p><b>1.1</b></p>
	REV	DATE	BY	DESCRIPTION	
	1	04.26.18	JP	2 OPTIONS ADJUSTED FOR LETTER HEIGHT AND NEW LOCATION	
	2	05.09.18	JP	REVISED FACE VIEW (RECTANGULAR FRAMING ADJUSTED)	
3	05.09.18	JP	ADJUSTED LETTERS TO GO BACK TO WHITE OUTLINE CONTOUR	
4	05.09.18	XX	XX	
5	05.09.18	XX	XX	
6	05.09.18	XX	XX	
7	05.09.18	XX	XX	
8	05.09.18	XX	XX	
9	05.09.18	XX	XX	
10	05.09.18	XX	XX	
CLIENT APPROVAL	DATE	
LANDLORD APPROVAL	DATE	
QC	QC APPROVED	

This is an original, unpublished drawing by Jones Sign Co., Inc. It is for your personal use in conjunction with a project being planned for you by JONES SIGN. It is not to be shown to anyone outside of your organization, nor is it to be used, reproduced, copied or exhibited in any fashion. Use of this design or the salient elements of this design in any sign done by any other company, without the express written permission of JONES SIGN, is forbidden by law and carries a civil forfeiture of up to 25% of the purchase price of the sign. JONES SIGN will endeavor to closely match colors, including PMS, where specified. We cannot guarantee exact matches due to varying compatibility of surface materials and paints used. All sizes and dimensions are illustrated for client's conception of project and are not to be understood as being exact size or exact scale.


**CL.1 S/F INTERNALLY LIT CHANNEL LETTERS ON FRAMING STRUCTURE -QTY: (1)**



VIEW FROM NORTH LOOKING SOUTH  
NOT TO SCALE



EXISTING CONDITIONS  
NOT TO SCALE

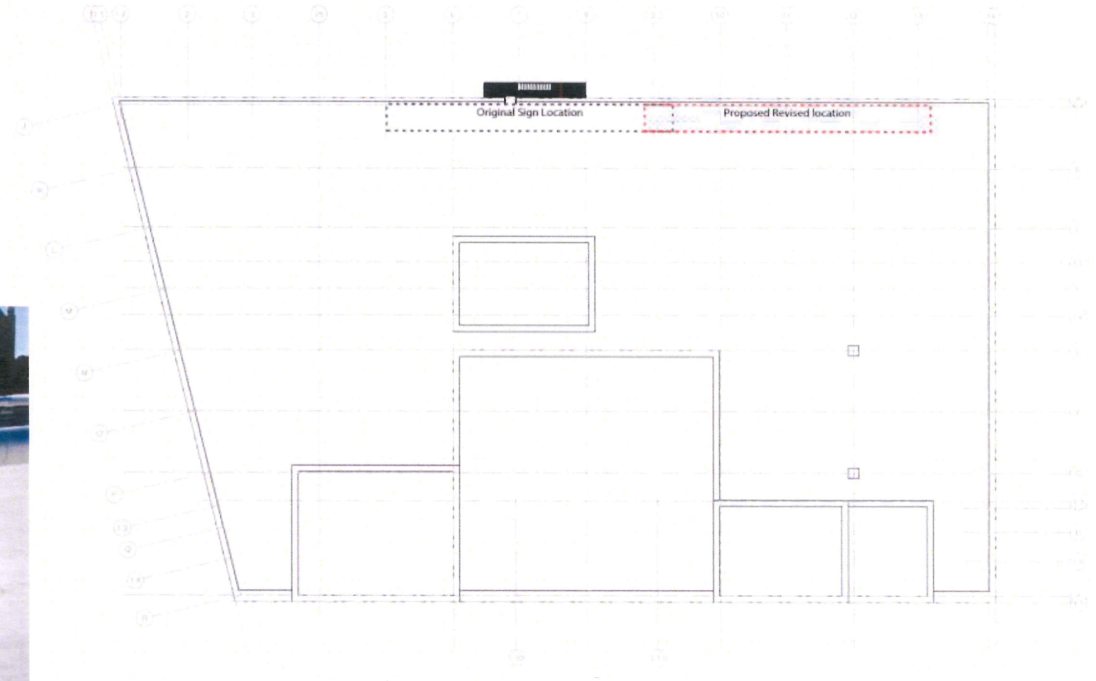


SITE PLAN  
NOT TO SCALE

<p><b>JONES SIGN</b> Your Vision. Accomplished. WWW.JONESSIGN.COM</p>	<p><b>JOB #: 231779-R3</b> DATE: 01.24.18 DESIGNER: Jim Pogo SALES REP: Kevin Morris PROJ MGR: —</p>	<table border="1"> <thead> <tr> <th>REV.</th> <th>DATE</th> <th>BY</th> <th>DESCRIPTION</th> </tr> </thead> <tbody> <tr> <td>1</td> <td>04.26.18</td> <td>JP</td> <td>2 OPTION ADJUSTED FOR LETTER HEIGHT AND NEW LOCATION</td> </tr> <tr> <td>2</td> <td>05.04.18</td> <td>JP</td> <td>REVISED SIDE VIEW DEPICTING CHANGE IN FRAMING MOUNTING</td> </tr> <tr> <td>3</td> <td>05.09.18</td> <td>JP</td> <td>ADJUSTED LETTERS TO GO BACK TO WHITE OUTLINE CONTOUR</td> </tr> <tr> <td>4</td> <td>05.09.18</td> <td>XS</td> <td>XS/C</td> </tr> <tr> <td>5</td> <td>05.09.18</td> <td>XS</td> <td>XS/C</td> </tr> <tr> <td>6</td> <td>05.09.18</td> <td>XS</td> <td>XS/C</td> </tr> <tr> <td>7</td> <td>05.09.18</td> <td>XS</td> <td>XS/C</td> </tr> <tr> <td>8</td> <td>05.09.18</td> <td>XS</td> <td>XS/C</td> </tr> <tr> <td>9</td> <td>05.09.18</td> <td>XS</td> <td>XS/C</td> </tr> <tr> <td>10</td> <td>05.09.18</td> <td>XS</td> <td>XS/C</td> </tr> </tbody> </table>	REV.	DATE	BY	DESCRIPTION	1	04.26.18	JP	2 OPTION ADJUSTED FOR LETTER HEIGHT AND NEW LOCATION	2	05.04.18	JP	REVISED SIDE VIEW DEPICTING CHANGE IN FRAMING MOUNTING	3	05.09.18	JP	ADJUSTED LETTERS TO GO BACK TO WHITE OUTLINE CONTOUR	4	05.09.18	XS	XS/C	5	05.09.18	XS	XS/C	6	05.09.18	XS	XS/C	7	05.09.18	XS	XS/C	8	05.09.18	XS	XS/C	9	05.09.18	XS	XS/C	10	05.09.18	XS	XS/C	<table border="1"> <tr> <td>CLIENT APPROVAL</td> <td>DATE</td> </tr> <tr> <td>LANDLORD APPROVAL</td> <td>DATE</td> </tr> <tr> <td>QC</td> <td>QC APPROVED DATE: 01.24.18</td> </tr> </table>	CLIENT APPROVAL	DATE	LANDLORD APPROVAL	DATE	QC	QC APPROVED DATE: 01.24.18	<p><b>WageWorks</b> 735 N Water Street Milwaukee, WI 53202 DESIGN PHASE: CONCEPTUAL</p>	<p>SHEET NUMBER <b>1.2</b></p>
	REV.	DATE	BY	DESCRIPTION	
	1	04.26.18	JP	2 OPTION ADJUSTED FOR LETTER HEIGHT AND NEW LOCATION	
	2	05.04.18	JP	REVISED SIDE VIEW DEPICTING CHANGE IN FRAMING MOUNTING	
3	05.09.18	JP	ADJUSTED LETTERS TO GO BACK TO WHITE OUTLINE CONTOUR	
4	05.09.18	XS	XS/C	
5	05.09.18	XS	XS/C	
6	05.09.18	XS	XS/C	
7	05.09.18	XS	XS/C	
8	05.09.18	XS	XS/C	
9	05.09.18	XS	XS/C	
10	05.09.18	XS	XS/C	
CLIENT APPROVAL	DATE	
LANDLORD APPROVAL	DATE	
QC	QC APPROVED DATE: 01.24.18	

This is an original, unpublished drawing by Jones Sign Co., Inc. It is for your personal use in conjunction with a project being planned for you by JONES SIGN. It is not to be shown to anyone outside of your organization, nor is it to be used, reproduced, copied or exhibited in any fashion. Use of this design or the salient elements of this design in any sign done by any other company, without the express written permission of JONES SIGN, is forbidden by law and carries a civil forfeiture of up to 25% of the purchase price of the sign. JONES SIGN will endeavor to closely match colors, including PMS, where specified. We cannot guarantee exact matches due to varying compatibility of surface materials and paints used. All sizes and dimensions are illustrated for client's conception of project and are not to be understood as being exact size or exact scale.



# CL.1 S/F INTERNALLY LIT CHANNEL LETTERS ON FRAMING STRUCTURE -QTY: (1)

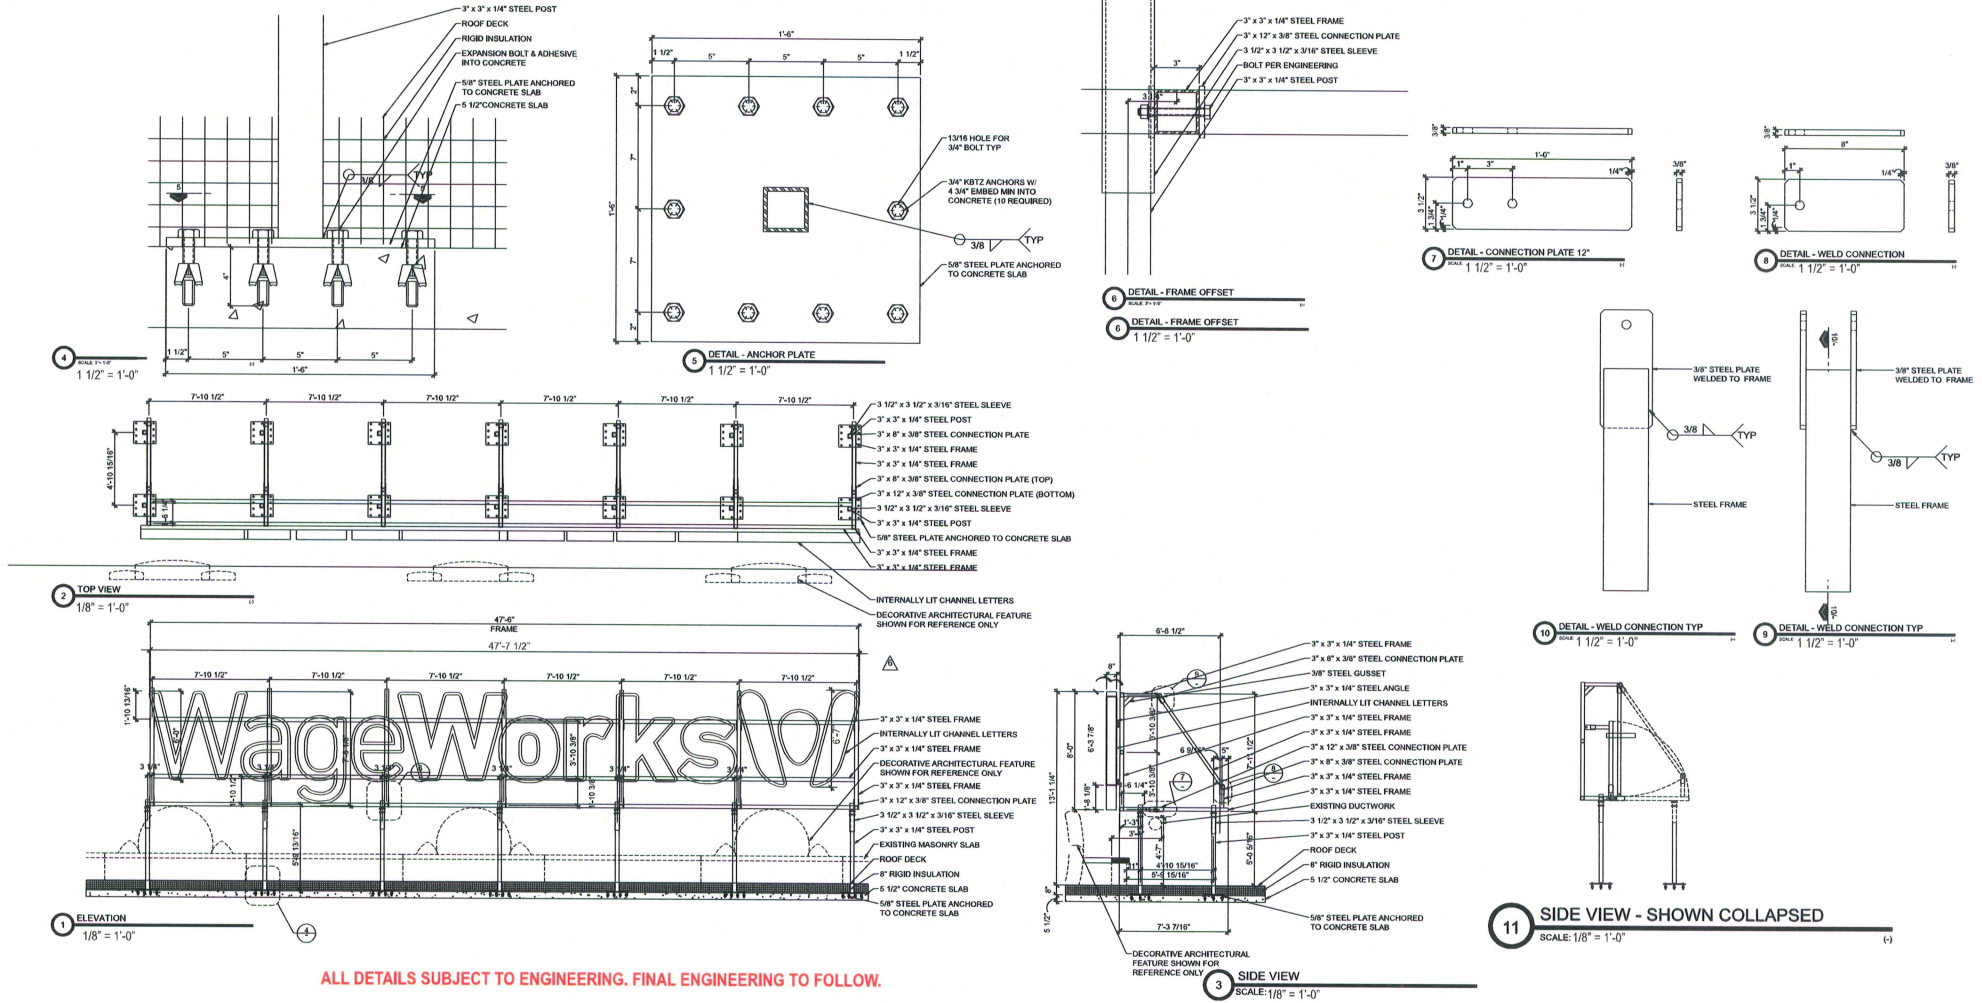

<b>JONES SIGN</b> Your Vision. Accomplished. WWW.JONESIGN.COM	<b>JOB #:</b> 231779-R3 <b>DATE:</b> 01.24.18 <b>DESIGNER:</b> Jim Pogo <b>SALES REP:</b> Kevin Morris <b>PROJ MGR:</b> —	<table border="1"> <thead> <tr> <th>REV.</th> <th>DATE</th> <th>BY</th> <th>DESCRIPTION</th> </tr> </thead> <tbody> <tr> <td>1</td> <td>04.25.18</td> <td>JP</td> <td>2 OPTIONS ADJUSTED FOR LETTER HEIGHT AND NEW LOCATION</td> </tr> <tr> <td>2</td> <td>05.01.18</td> <td>JP</td> <td>REVISED SIGN VIEW REPRESENTING CHANGE BY FRAMING AS REQUIRED</td> </tr> <tr> <td>3</td> <td>05.09.18</td> <td>JP</td> <td>ADJUSTED LETTERS TO GO BACK TO WHITE OUTLINE CONTOUR</td> </tr> <tr> <td>4</td> <td>08.02.00</td> <td>XX</td> <td>XXX</td> </tr> <tr> <td>5</td> <td>08.02.00</td> <td>XX</td> <td>XXX</td> </tr> <tr> <td>6</td> <td>08.02.00</td> <td>XX</td> <td>XXX</td> </tr> <tr> <td>7</td> <td>08.02.00</td> <td>XX</td> <td>XXX</td> </tr> <tr> <td>8</td> <td>08.02.00</td> <td>XX</td> <td>XXX</td> </tr> <tr> <td>9</td> <td>08.02.00</td> <td>XX</td> <td>XXX</td> </tr> <tr> <td>10</td> <td>08.02.00</td> <td>XX</td> <td>XXX</td> </tr> </tbody> </table>	REV.	DATE	BY	DESCRIPTION	1	04.25.18	JP	2 OPTIONS ADJUSTED FOR LETTER HEIGHT AND NEW LOCATION	2	05.01.18	JP	REVISED SIGN VIEW REPRESENTING CHANGE BY FRAMING AS REQUIRED	3	05.09.18	JP	ADJUSTED LETTERS TO GO BACK TO WHITE OUTLINE CONTOUR	4	08.02.00	XX	XXX	5	08.02.00	XX	XXX	6	08.02.00	XX	XXX	7	08.02.00	XX	XXX	8	08.02.00	XX	XXX	9	08.02.00	XX	XXX	10	08.02.00	XX	XXX	CLIENT APPROVAL _____ DATE _____ LANDLORD APPROVAL _____ DATE _____ GC _____ <b>QC APPROVED</b> _____	<b>WageWorks</b> 735 N Water Street Milwaukee, WI 53202 DESIGN PHASE: CONCEPTUAL	SHEET NUMBER <h1>1.3</h1>
	REV.	DATE	BY	DESCRIPTION	
	1	04.25.18	JP	2 OPTIONS ADJUSTED FOR LETTER HEIGHT AND NEW LOCATION	
	2	05.01.18	JP	REVISED SIGN VIEW REPRESENTING CHANGE BY FRAMING AS REQUIRED	
3	05.09.18	JP	ADJUSTED LETTERS TO GO BACK TO WHITE OUTLINE CONTOUR	
4	08.02.00	XX	XXX	
5	08.02.00	XX	XXX	
6	08.02.00	XX	XXX	
7	08.02.00	XX	XXX	
8	08.02.00	XX	XXX	
9	08.02.00	XX	XXX	
10	08.02.00	XX	XXX	

This is an original, unpublished drawing by Jones Sign Co., Inc. It is for your personal use in conjunction with a project being planned for you by JONES SIGN. It is not to be shown to anyone outside of your organization, nor is it to be used, reproduced, copied or exhibited in any fashion. Use of this design or the salient elements of this design in any sign done by any other company, without the express written permission of JONES SIGN, is forbidden by law and carries a civil forfeiture of up to 25% of the purchase price of the sign. JONES SIGN will endeavor to closely match colors, including PMS, where specified. We cannot guarantee exact matches due to varying compatibility of surface materials and paints used. All sizes and dimensions are illustrated for client's conception of project and are not to be understood as being exact size or exact scale.