


**Steve Bialk**  
**Lathe House Addition**

No.	Description	Date


South Elevation		A101
Project number	001	
Date	6/18/2018	
Drawn by	RHS	
Checked by	OWNER	
Scale 1/4" = 1'-0"		

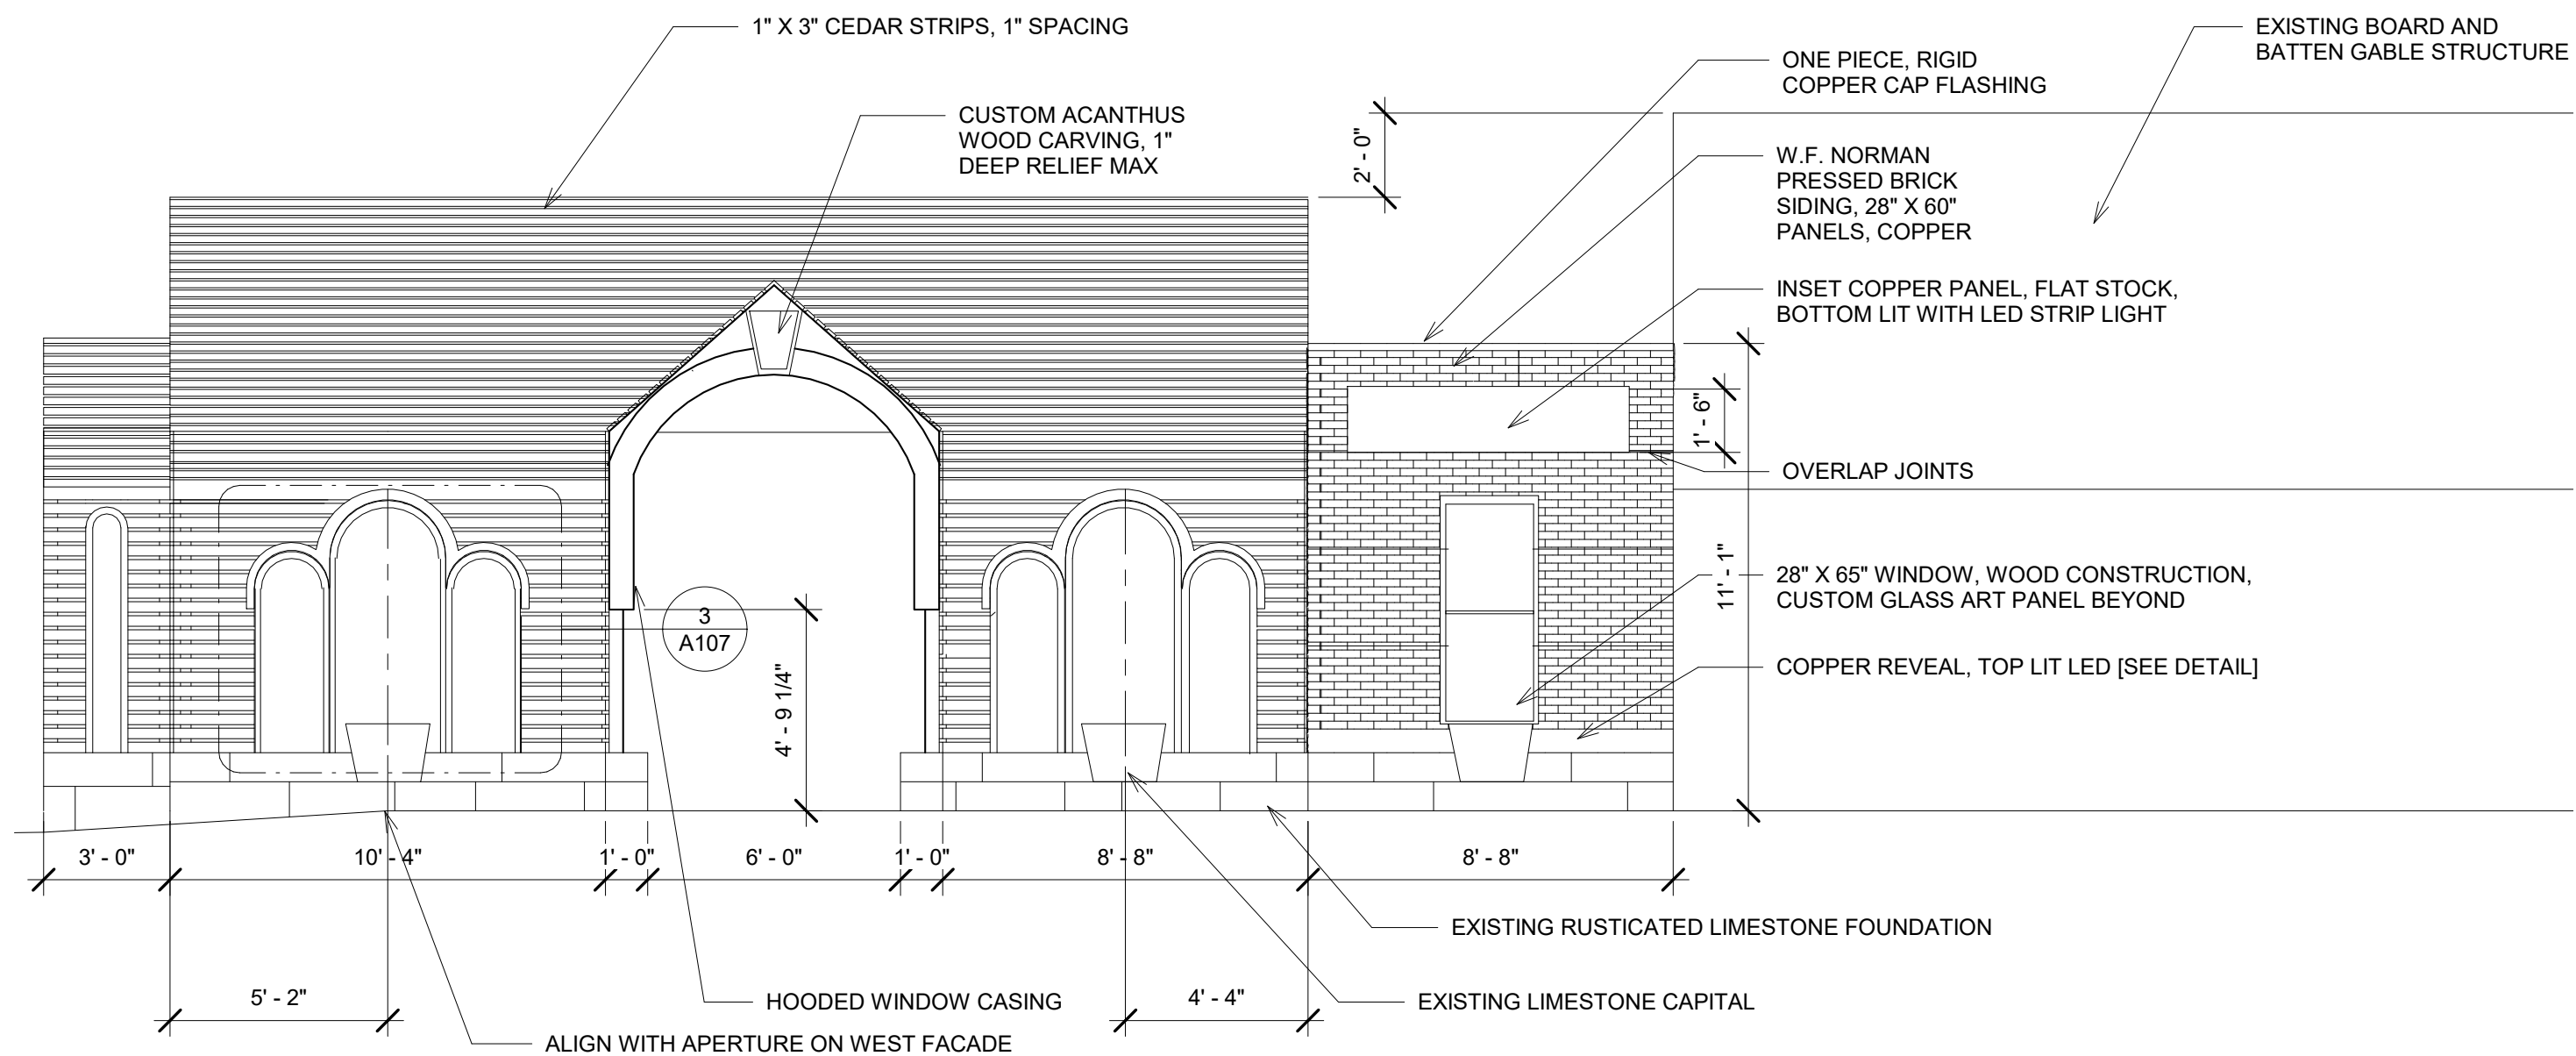

**Steve Bialk**  
**Lathe House Addition**

No.	Description	Date


East Elevation		A102
Project number	001	
Date	6/18/2018	
Drawn by	RHS	
Checked by	OWNER	
Scale 1/4" = 1'-0"		

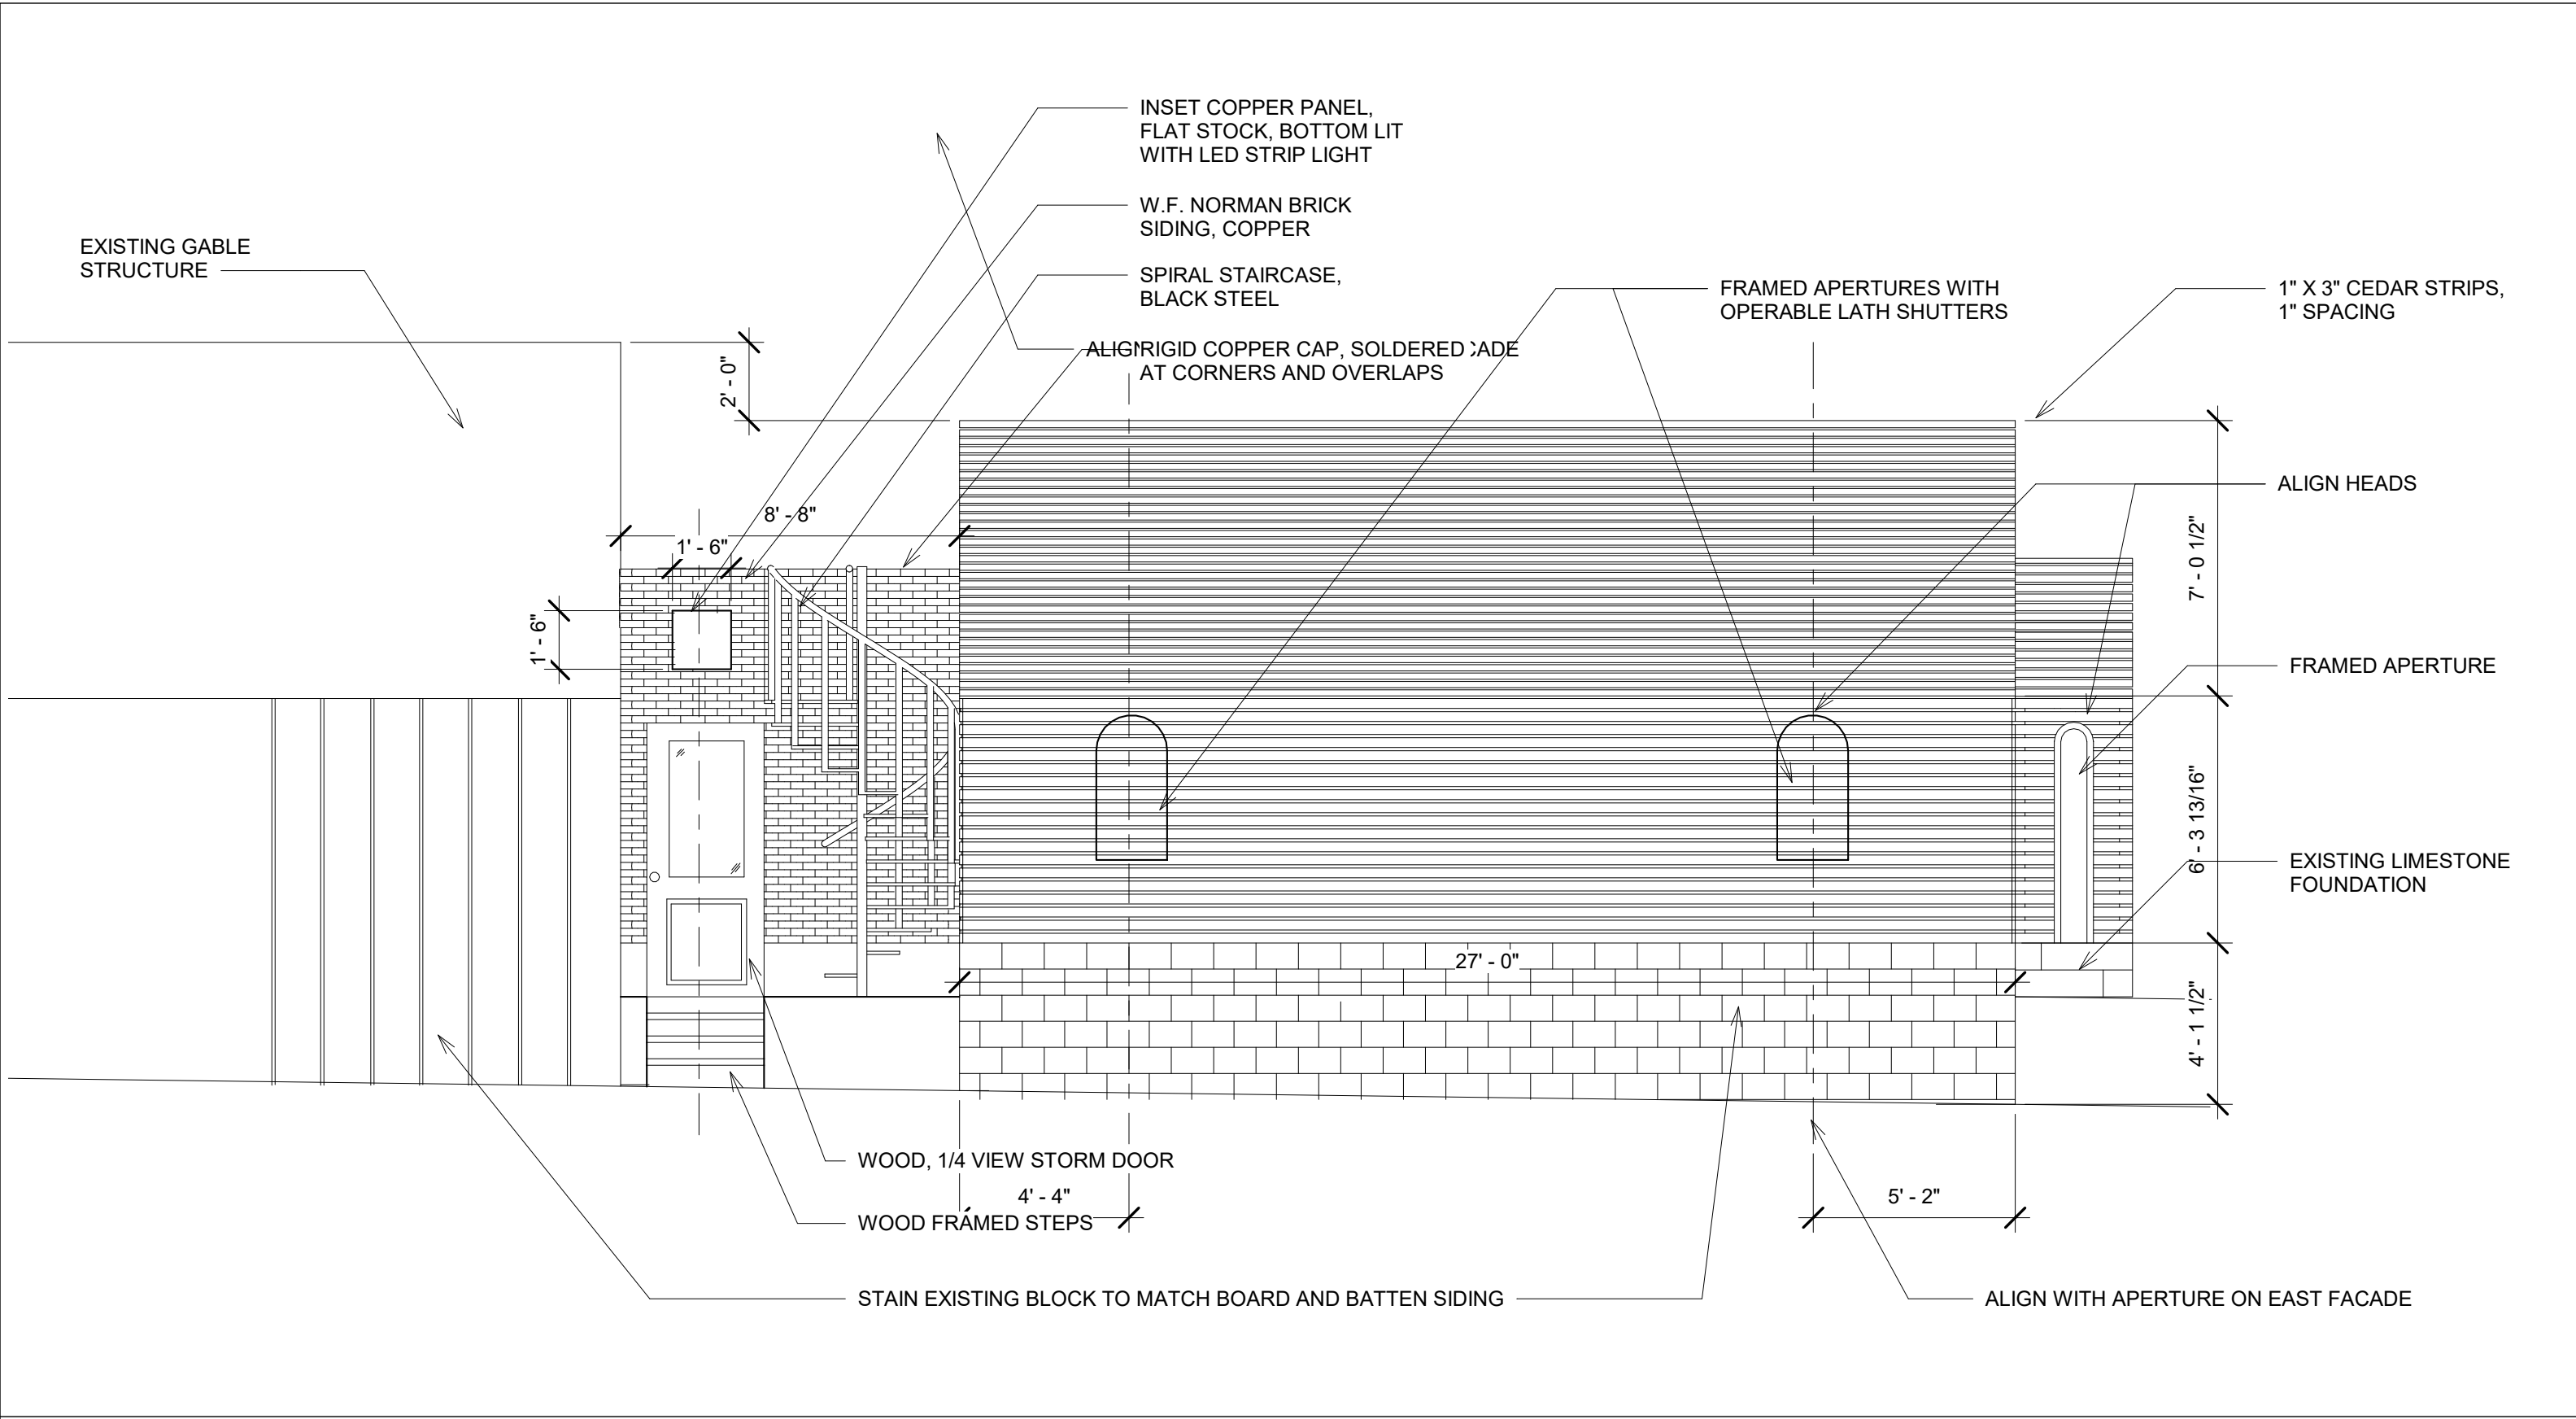

**Steve Bialk**  
**Lathe House Addition**

No.	Description	Date


West Elevation		A103
Project number	001	
Date	6/18/2018	
Drawn by	RHS	
Checked by	Owner	
Scale		1/4" = 1'-0"

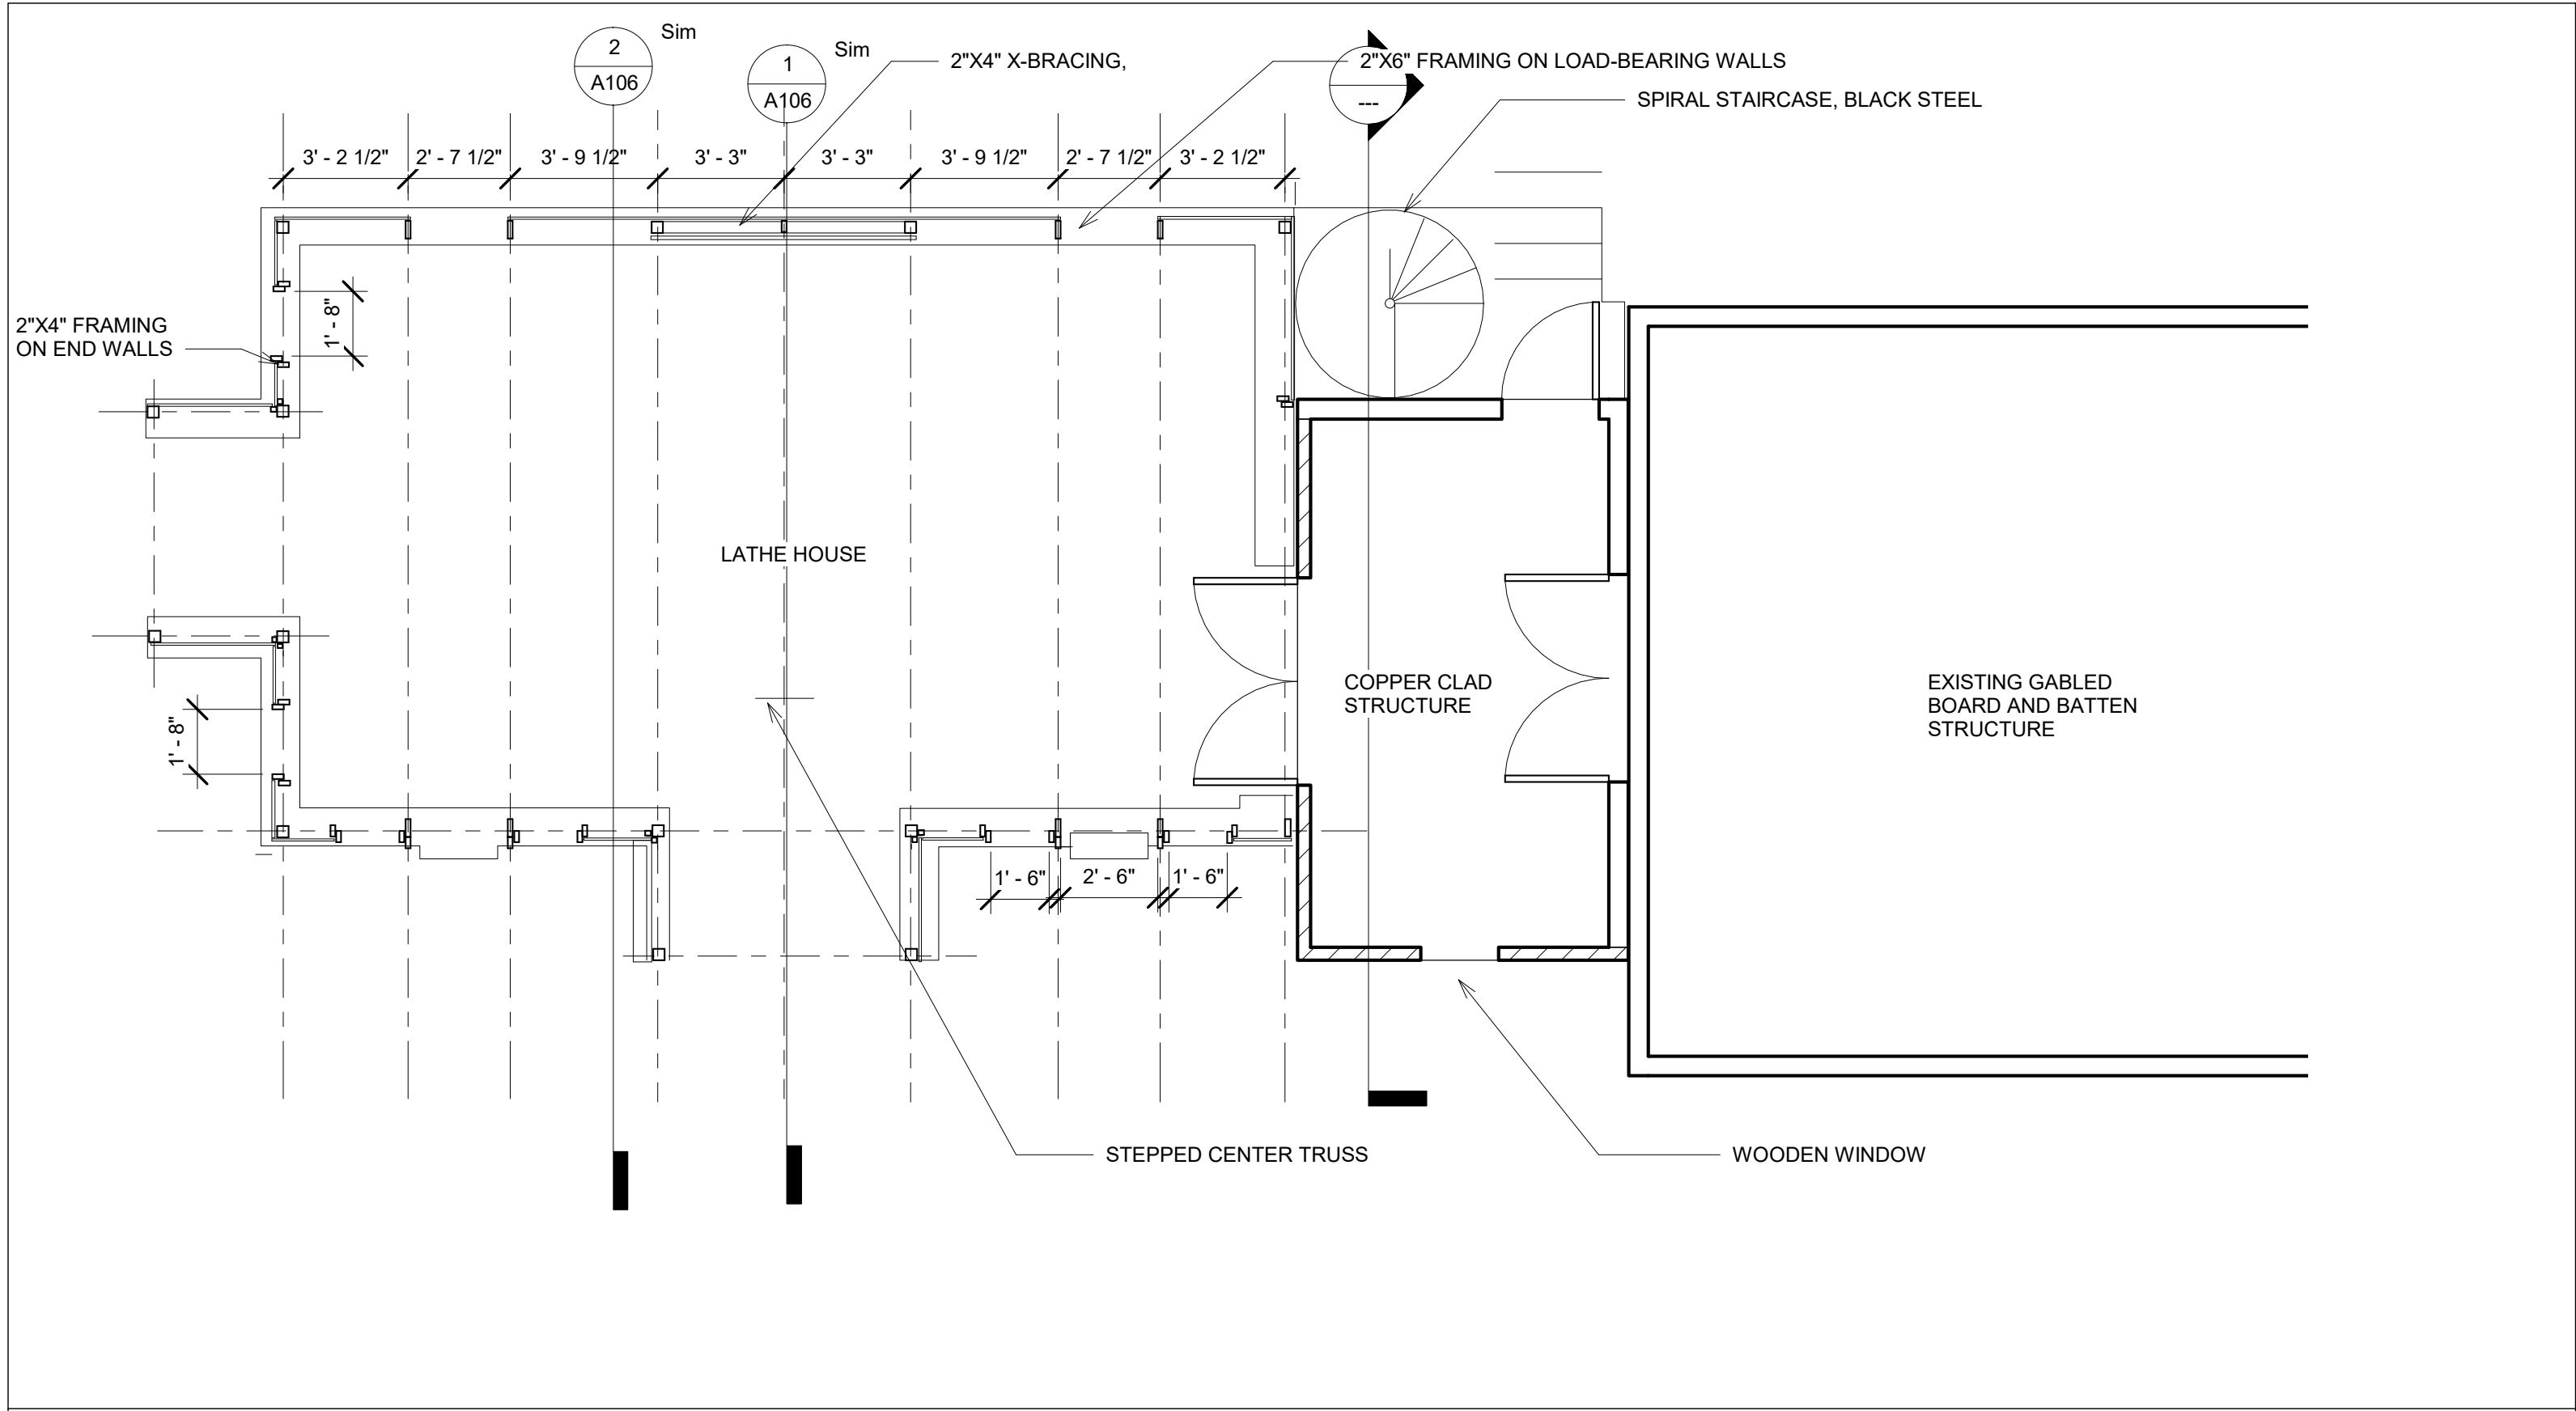


Steve Bialk  
 Lathe House Addition

No.	Description	Date


Plan		A105
Project number	001	
Date	6/18/2018	
Drawn by	RHS	
Checked by	OWNER	
Scale		1/4" = 1'-0"

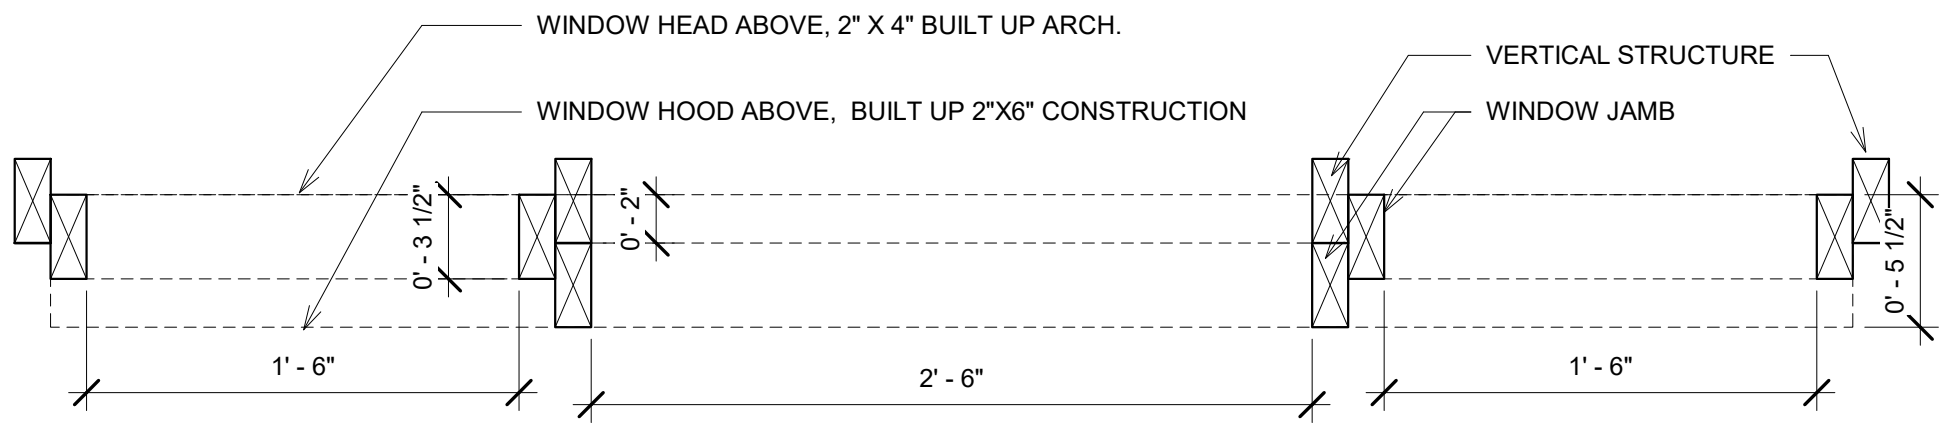


2 Side Window Plan Detail  
 1 1/2" = 1'-0"

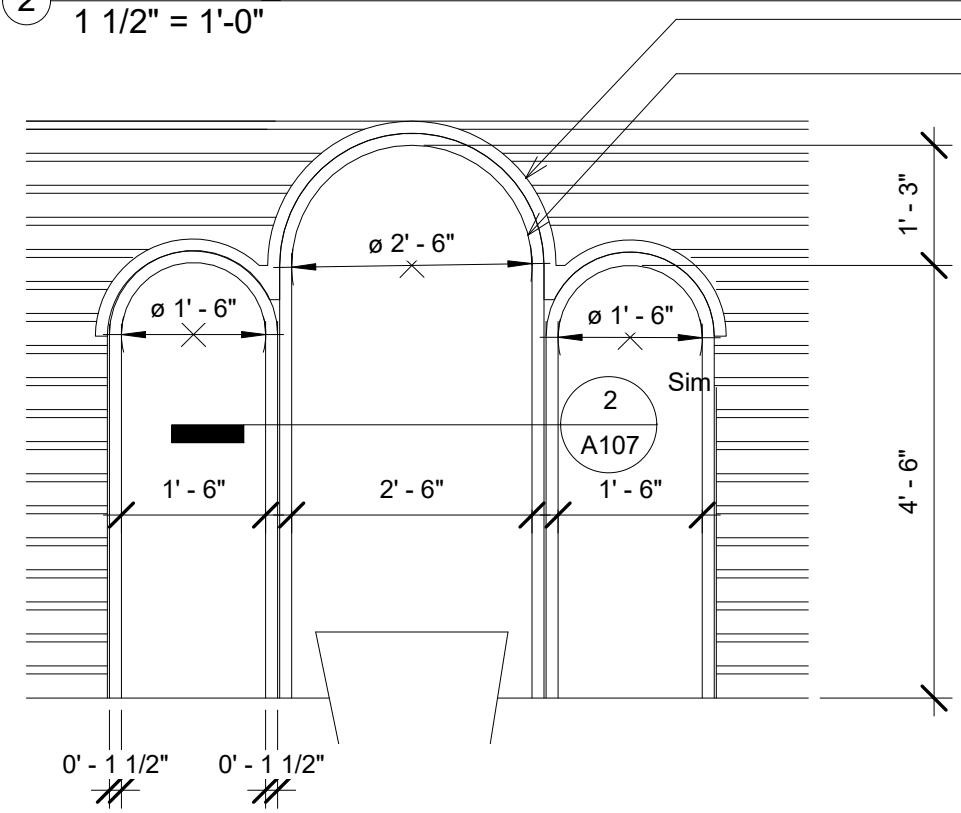

3 Level 1 - Dependent 2 - Callout 1  
 1/2" = 1'-0"

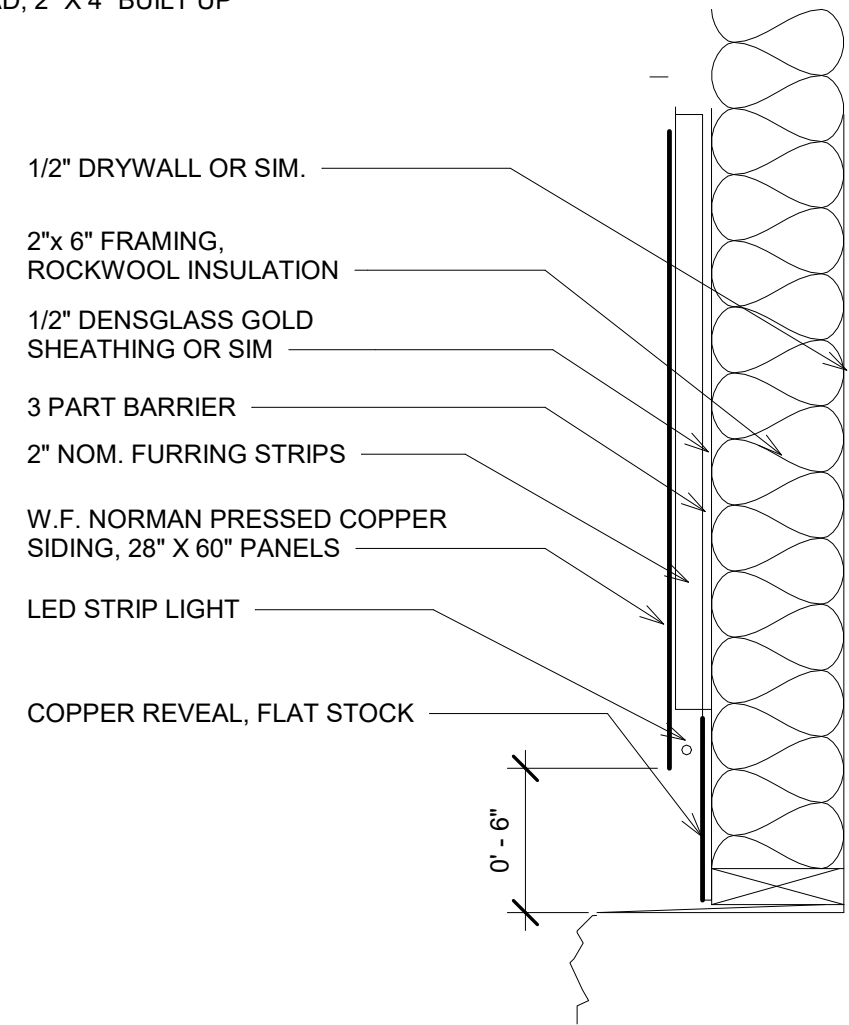

4 Connector Wall, Copper Reveal Detail  
 1 1/2" = 1'-0"

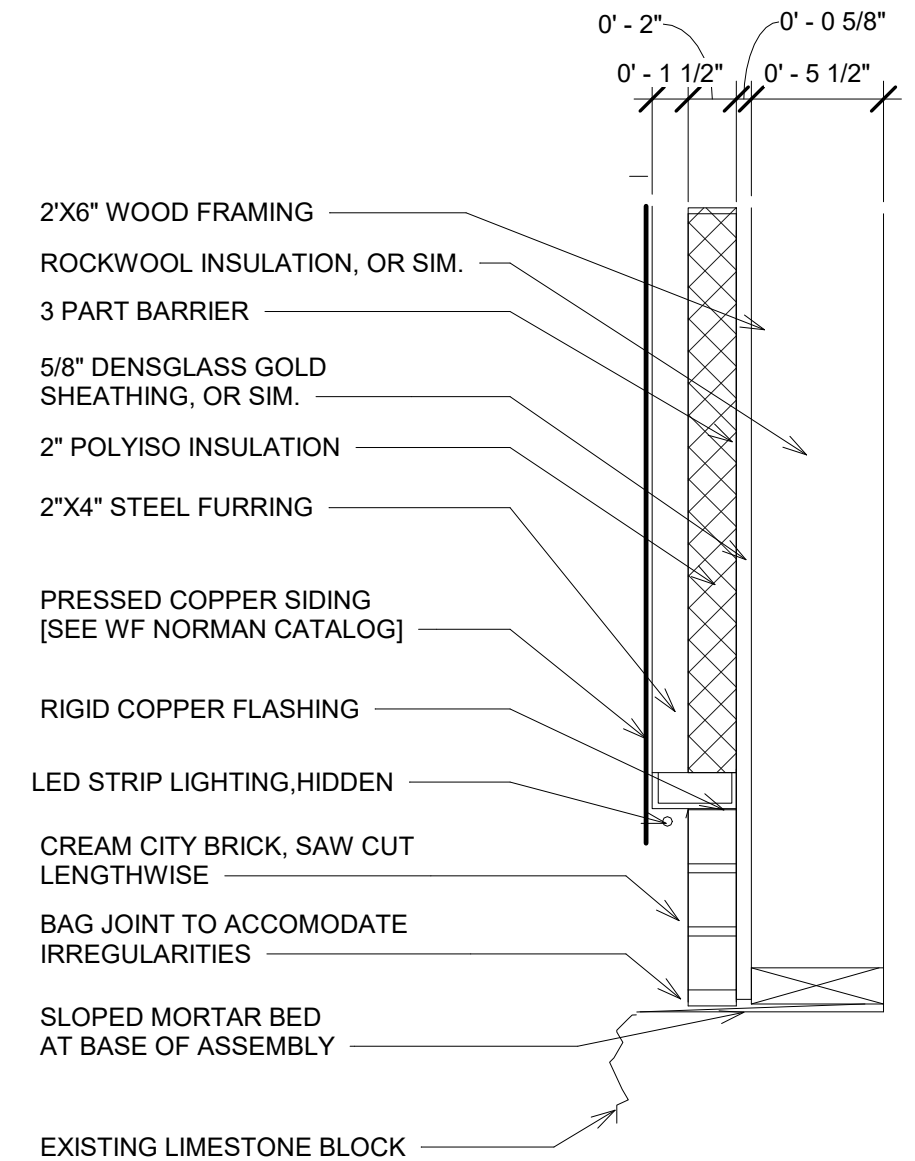

1 Connector Wall, Brick Reveal Detail  
 1 1/2" = 1'-0"

Steve Bialk  
 Lathe House Addition

No.	Description	Date

Details		A107
Project number	001	
Date	6/18/2018	
Drawn by	RHS	
Checked by	OWNER	
		Scale As indicated