

1 Building Section
 SCALE: 1/4" = 1'-0"



WHOLE
 DESIGN
 COLLABORATIVE

262.344.4923
 erik@whole-design.com

Garage

2018 N. 1st St.
 Milwaukee, WI 53212

7/30/17

A4.0



WHOLE
DESIGN
COLLABORATIVE

262.344.4923
erik@whole-design.com

Garage
2018 N. 1st St.
Milwaukee, WI 53212


7/30/17

A2.3

2X12 Rafter Bearing
at Dormer:
15'-10 1/2"

Storage Floor:
10'-10"

Slab Height at door:
0'-0"

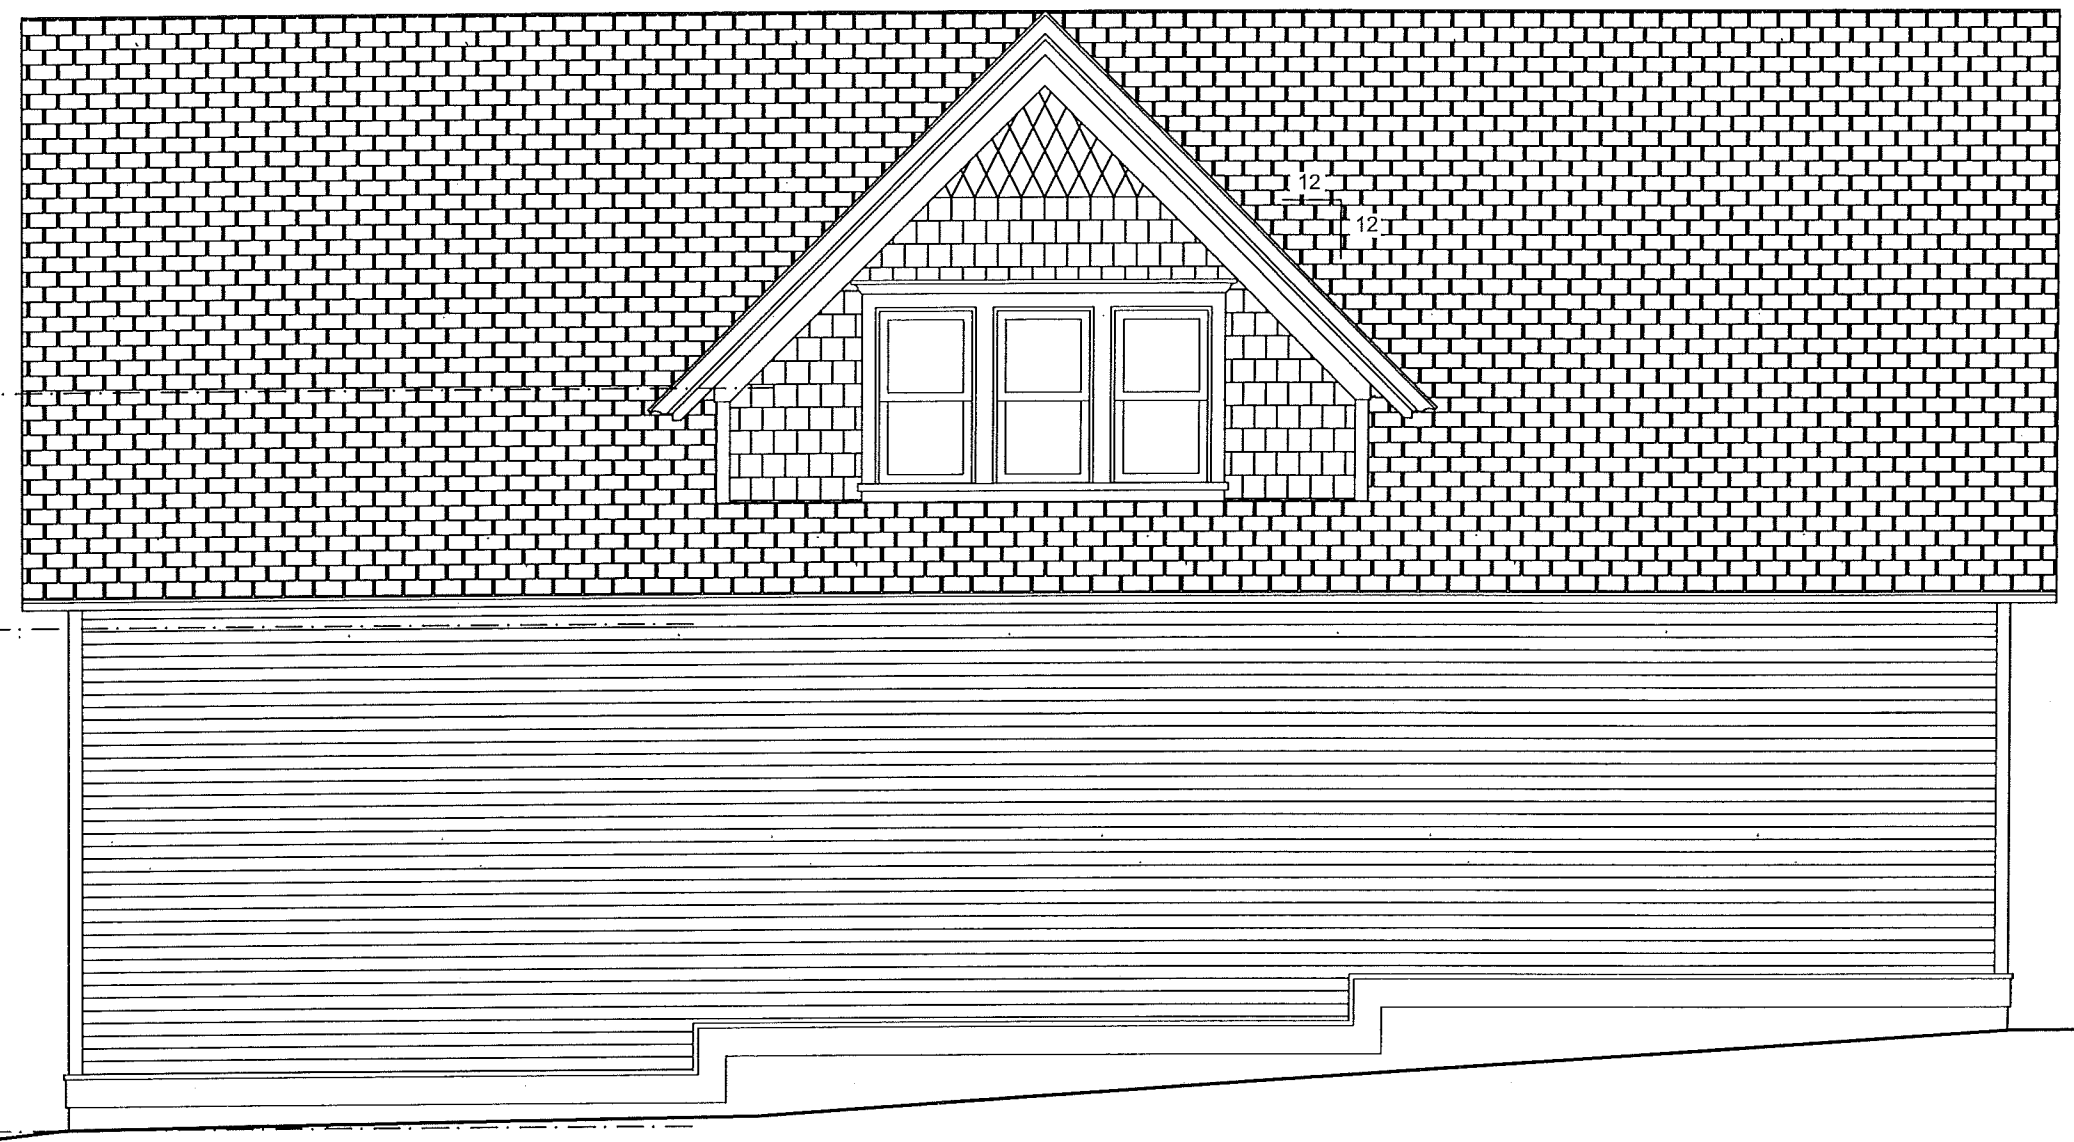

1 North Exterior Elevation
SCALE: 1/4" = 1'-0"



2X12 Rafter Bearing
at Dormer:
15'-10 1/2"

Storage Floor:
10'-10"

Slab Height at door:
0'-0"

1

South Exterior Elevation

SCALE: 1/4" = 1'-0"



WHOLE
DESIGN
COLLABORATIVE

erik@whole-design.com
262.344.4923

Garage

2018 N. 1st St.
Milwaukee, WI 53212

7/30/17

A2.2



Storage Floor:
10'-10"

light fixture location

Slab Height at rear door:
+/- 0'-10"

1 West Exterior Elevation
SCALE: 3/8" = 1'-0"



WHOLE
DESIGN
COLLABORATIVE


262.344.4923
erik@whole-design.com

Garage

2018 N. 1st St.
Milwaukee, WI 53212

7/30/17

A2.1

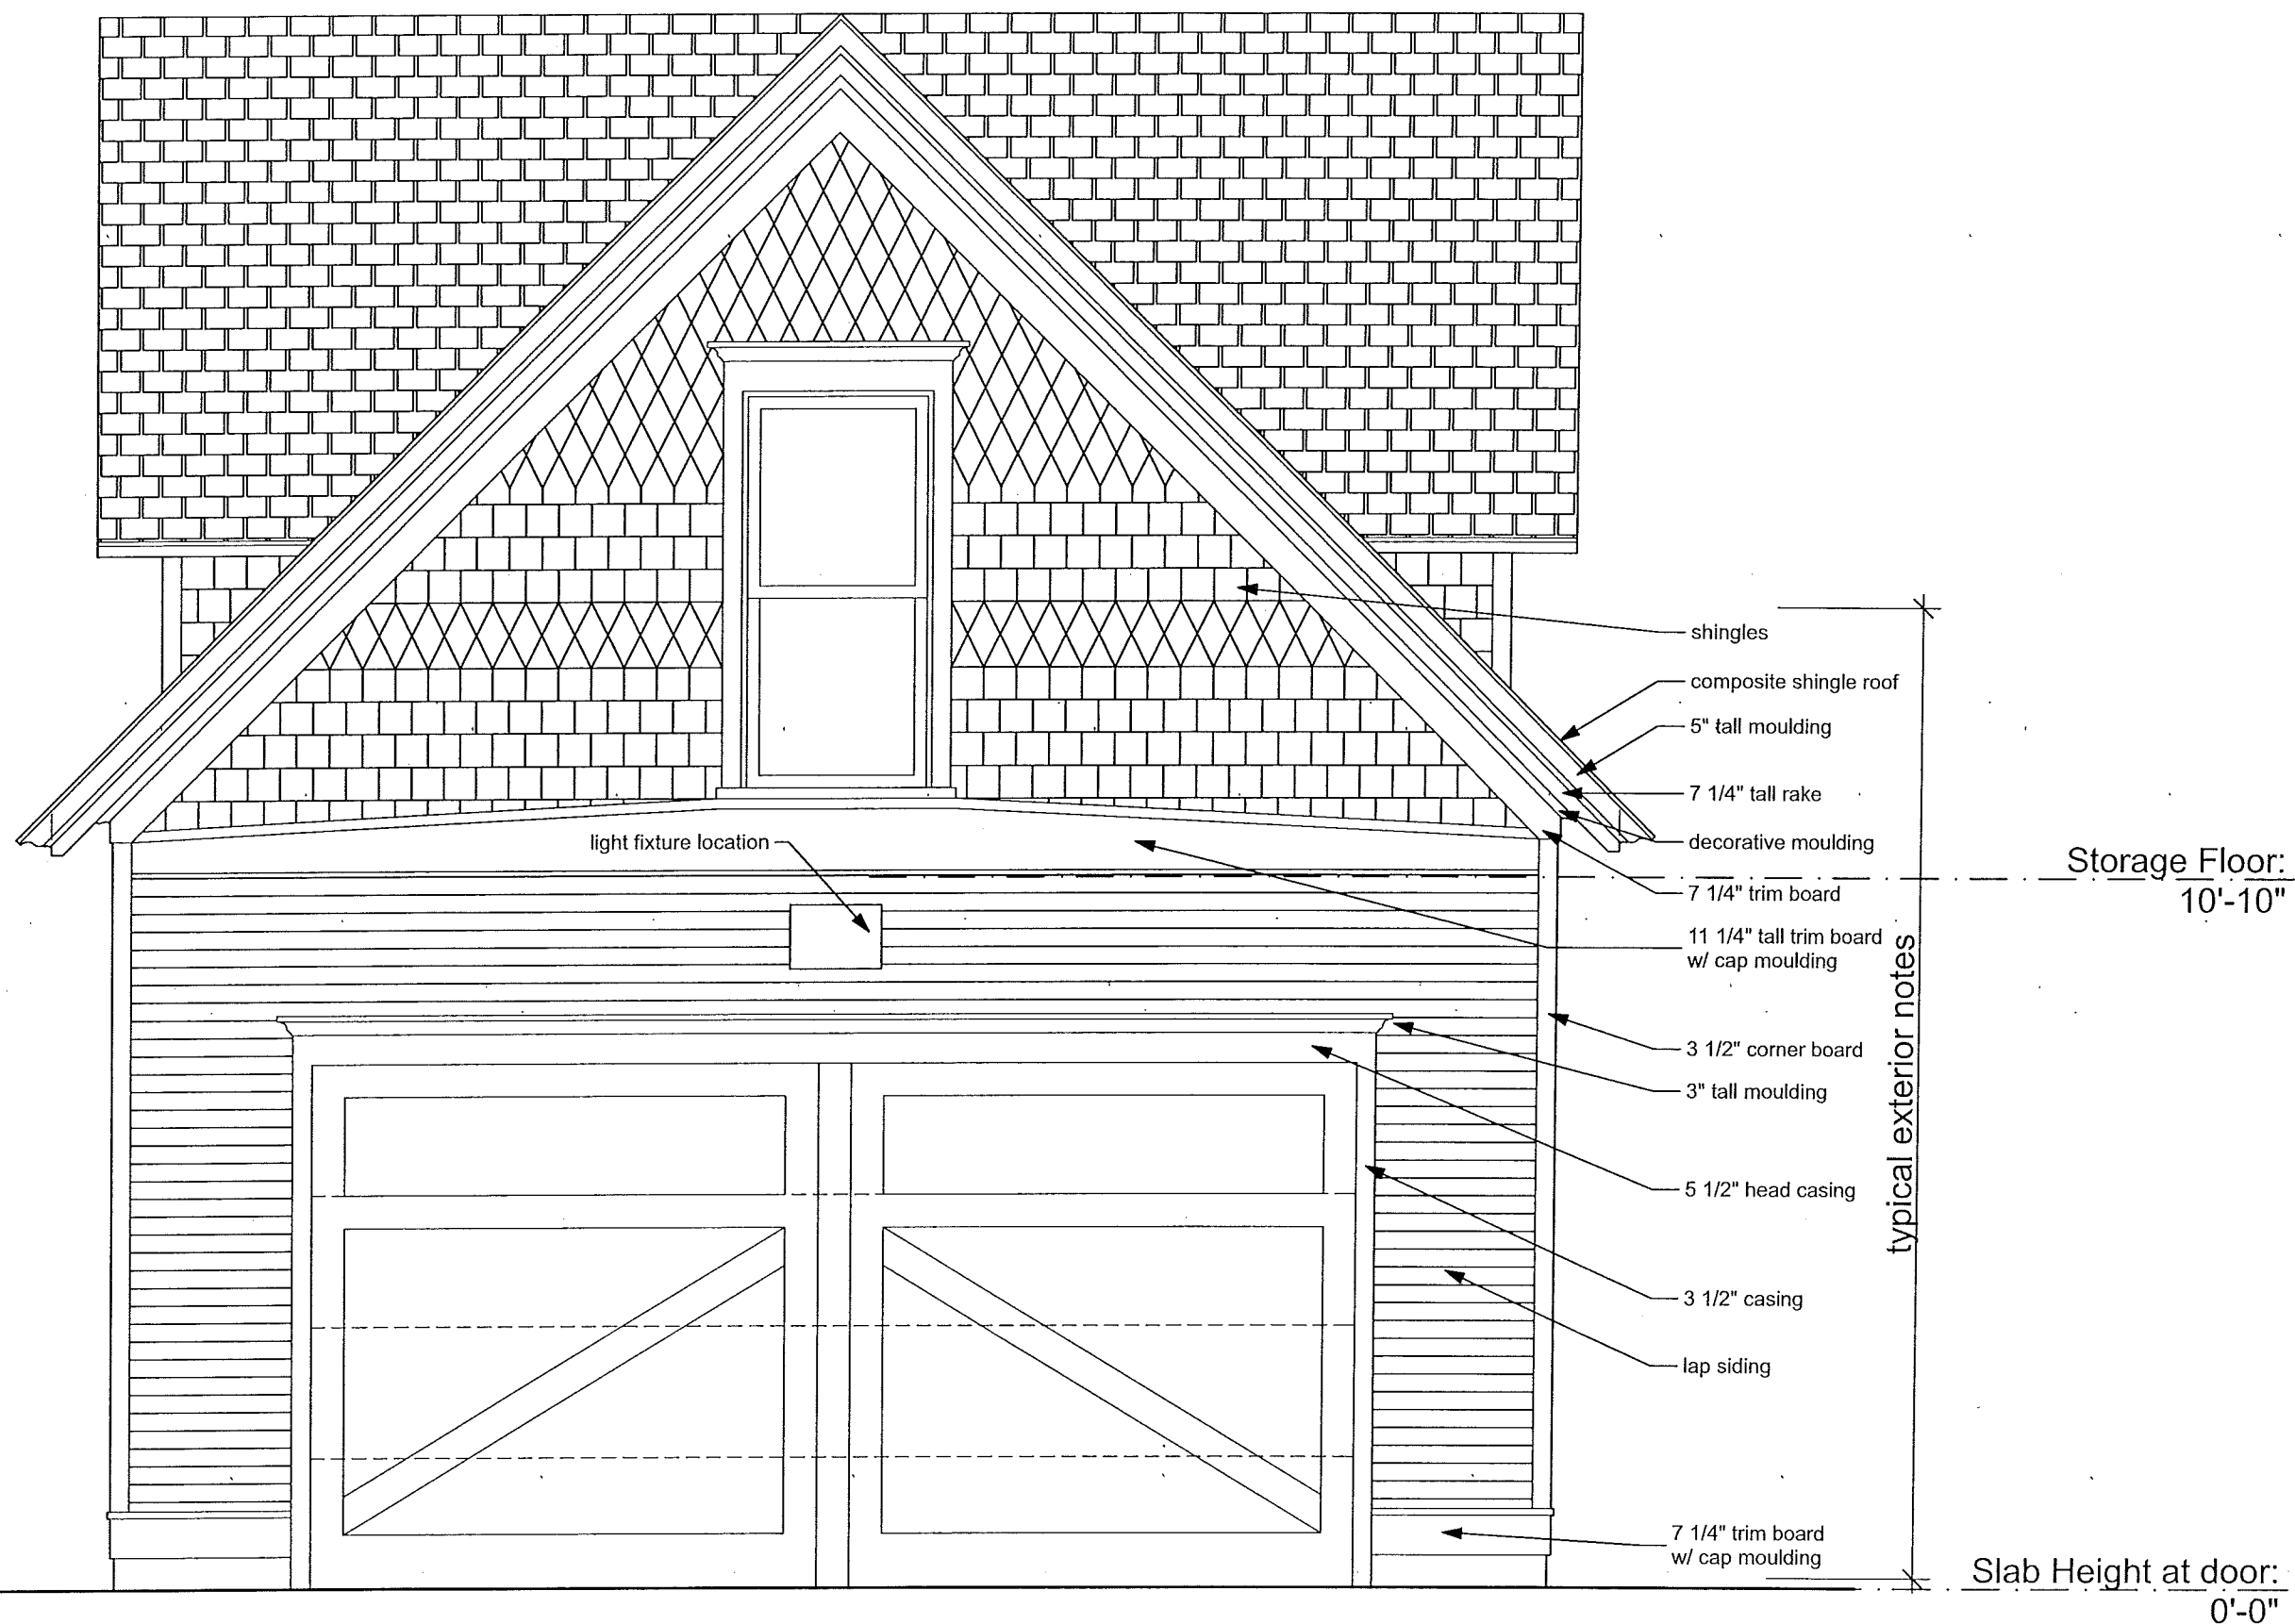

1

East Exterior Elevation

SCALE: 3/8" = 1'-0"



WHOLE
DESIGN
COLLABORATIVE

erik@whole-design.com


262.344.4923

Garage

2018 N. 1st St.
Milwaukee, WI 53212

7/30/17

A2.0

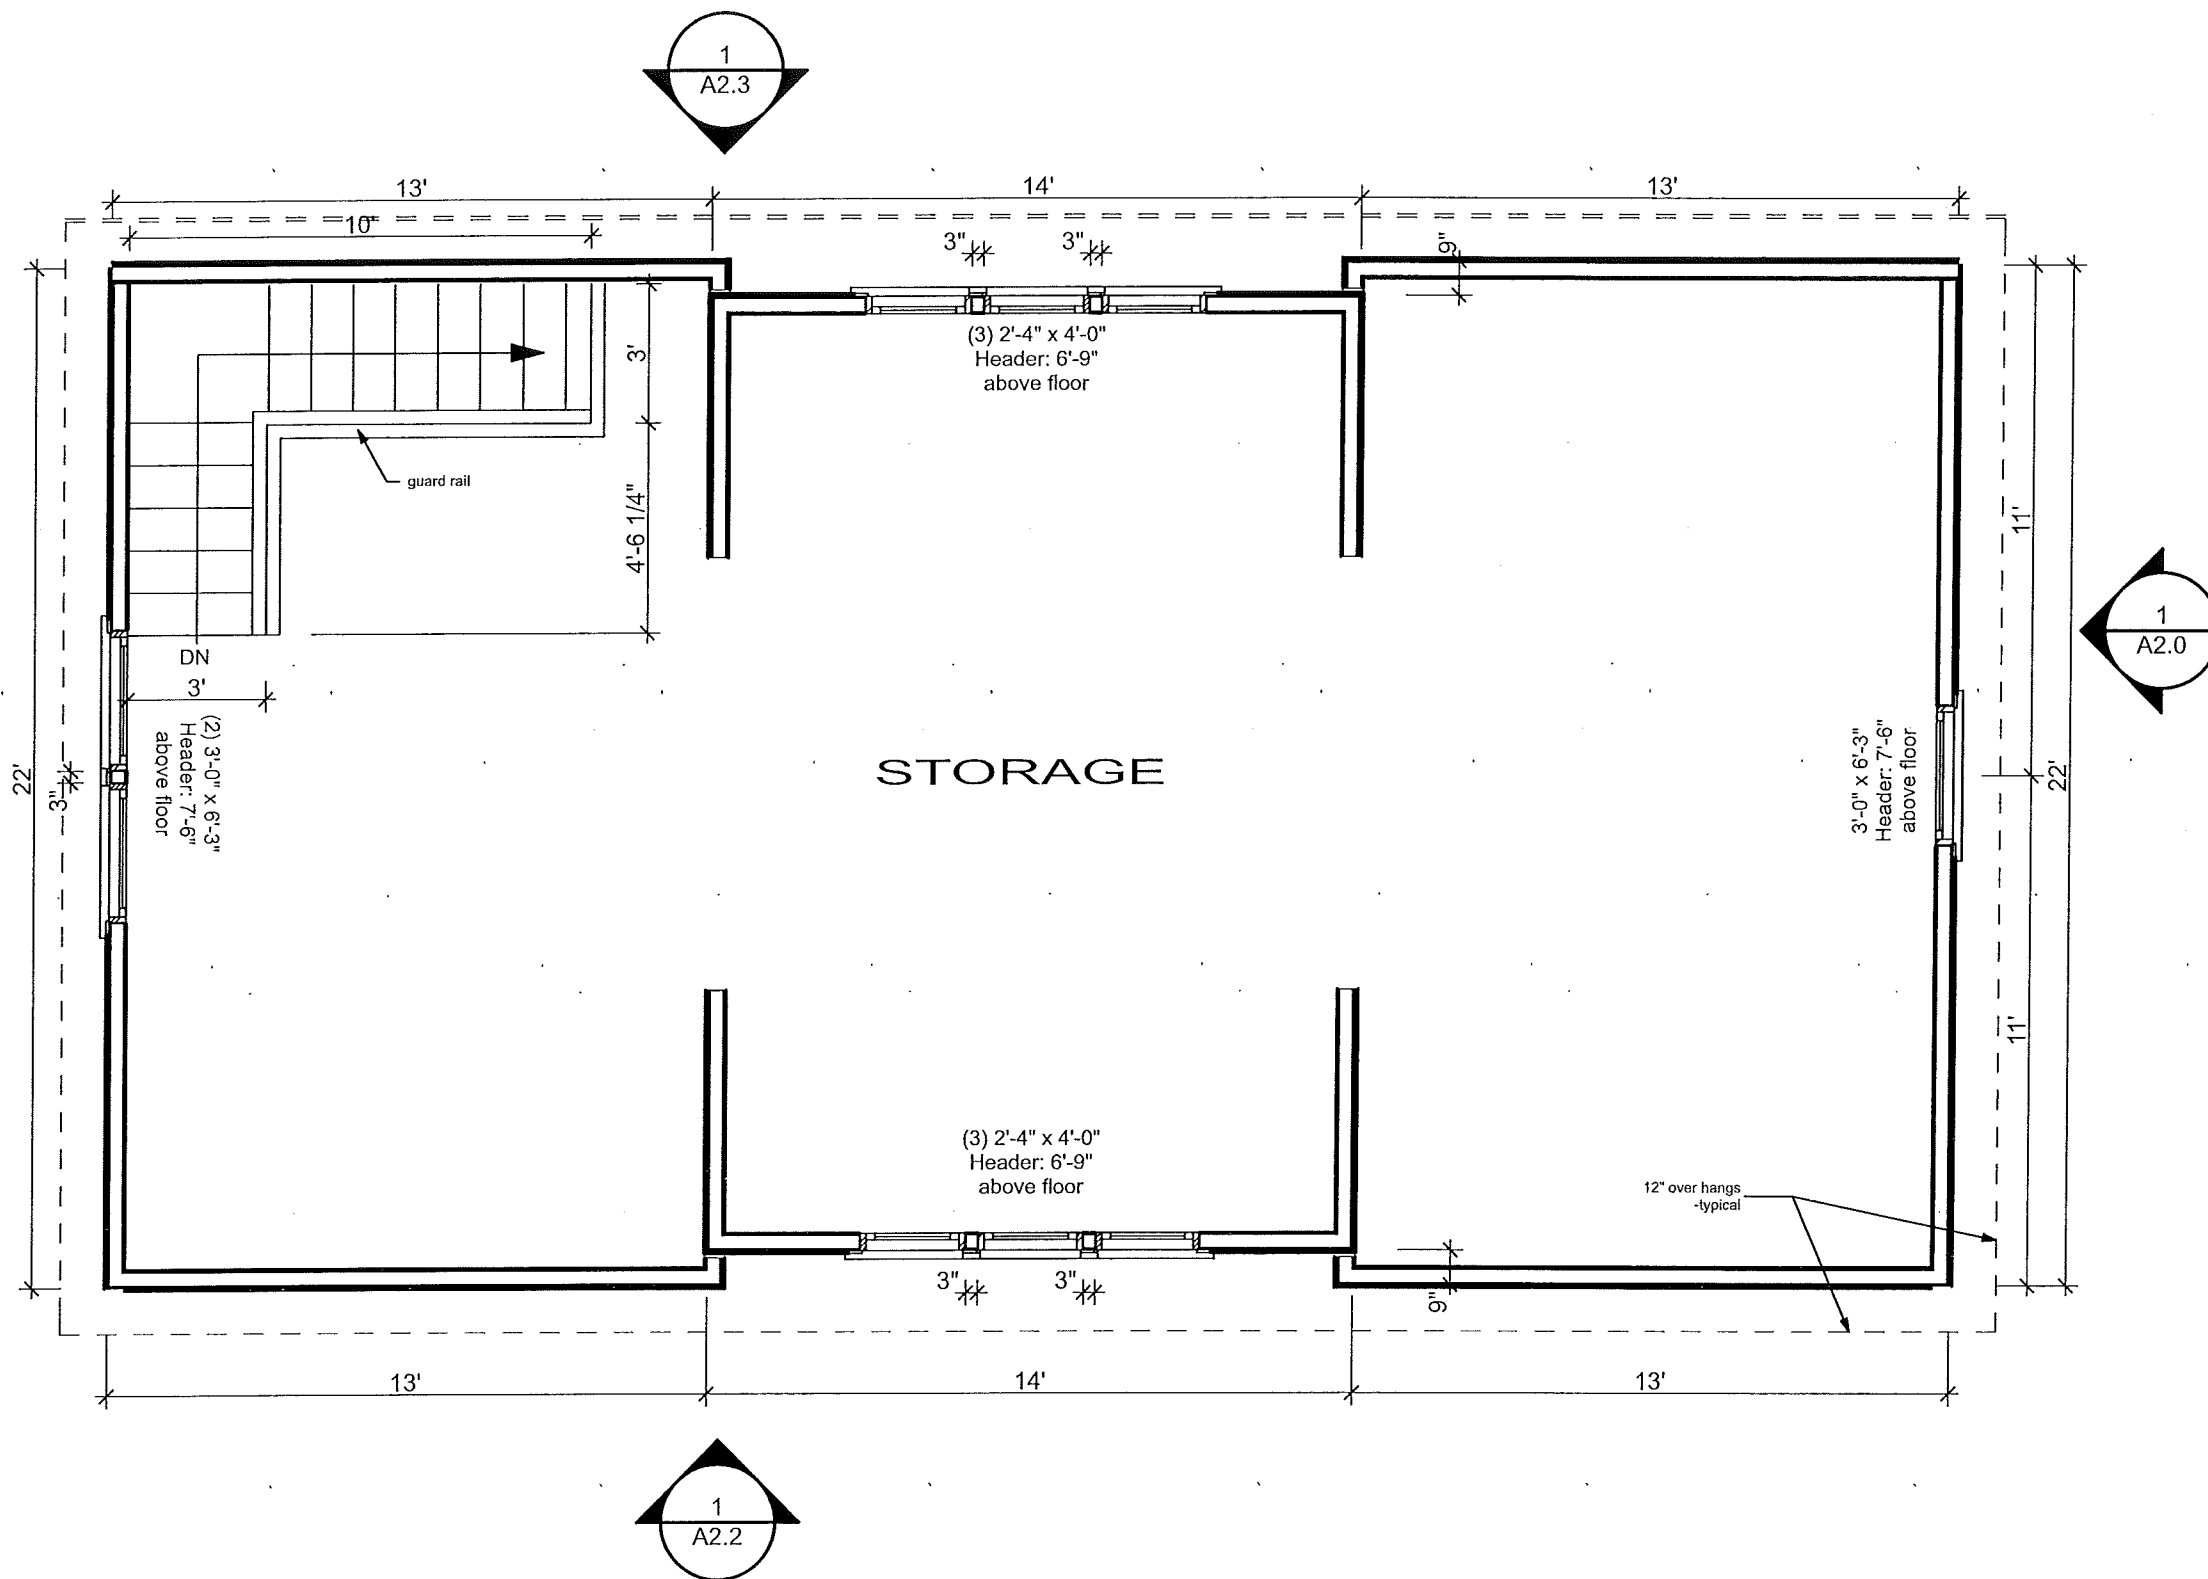

1 Storage Plan
 SCALE: 1/4" = 1'-0"



WHOLE
 DESIGN
 COLLABORATIVE

erik@whole-design.com


262.344.4923

Garage

2018 N. 1st St.
 Milwaukee, WI 53212

7/30/17

A1.2

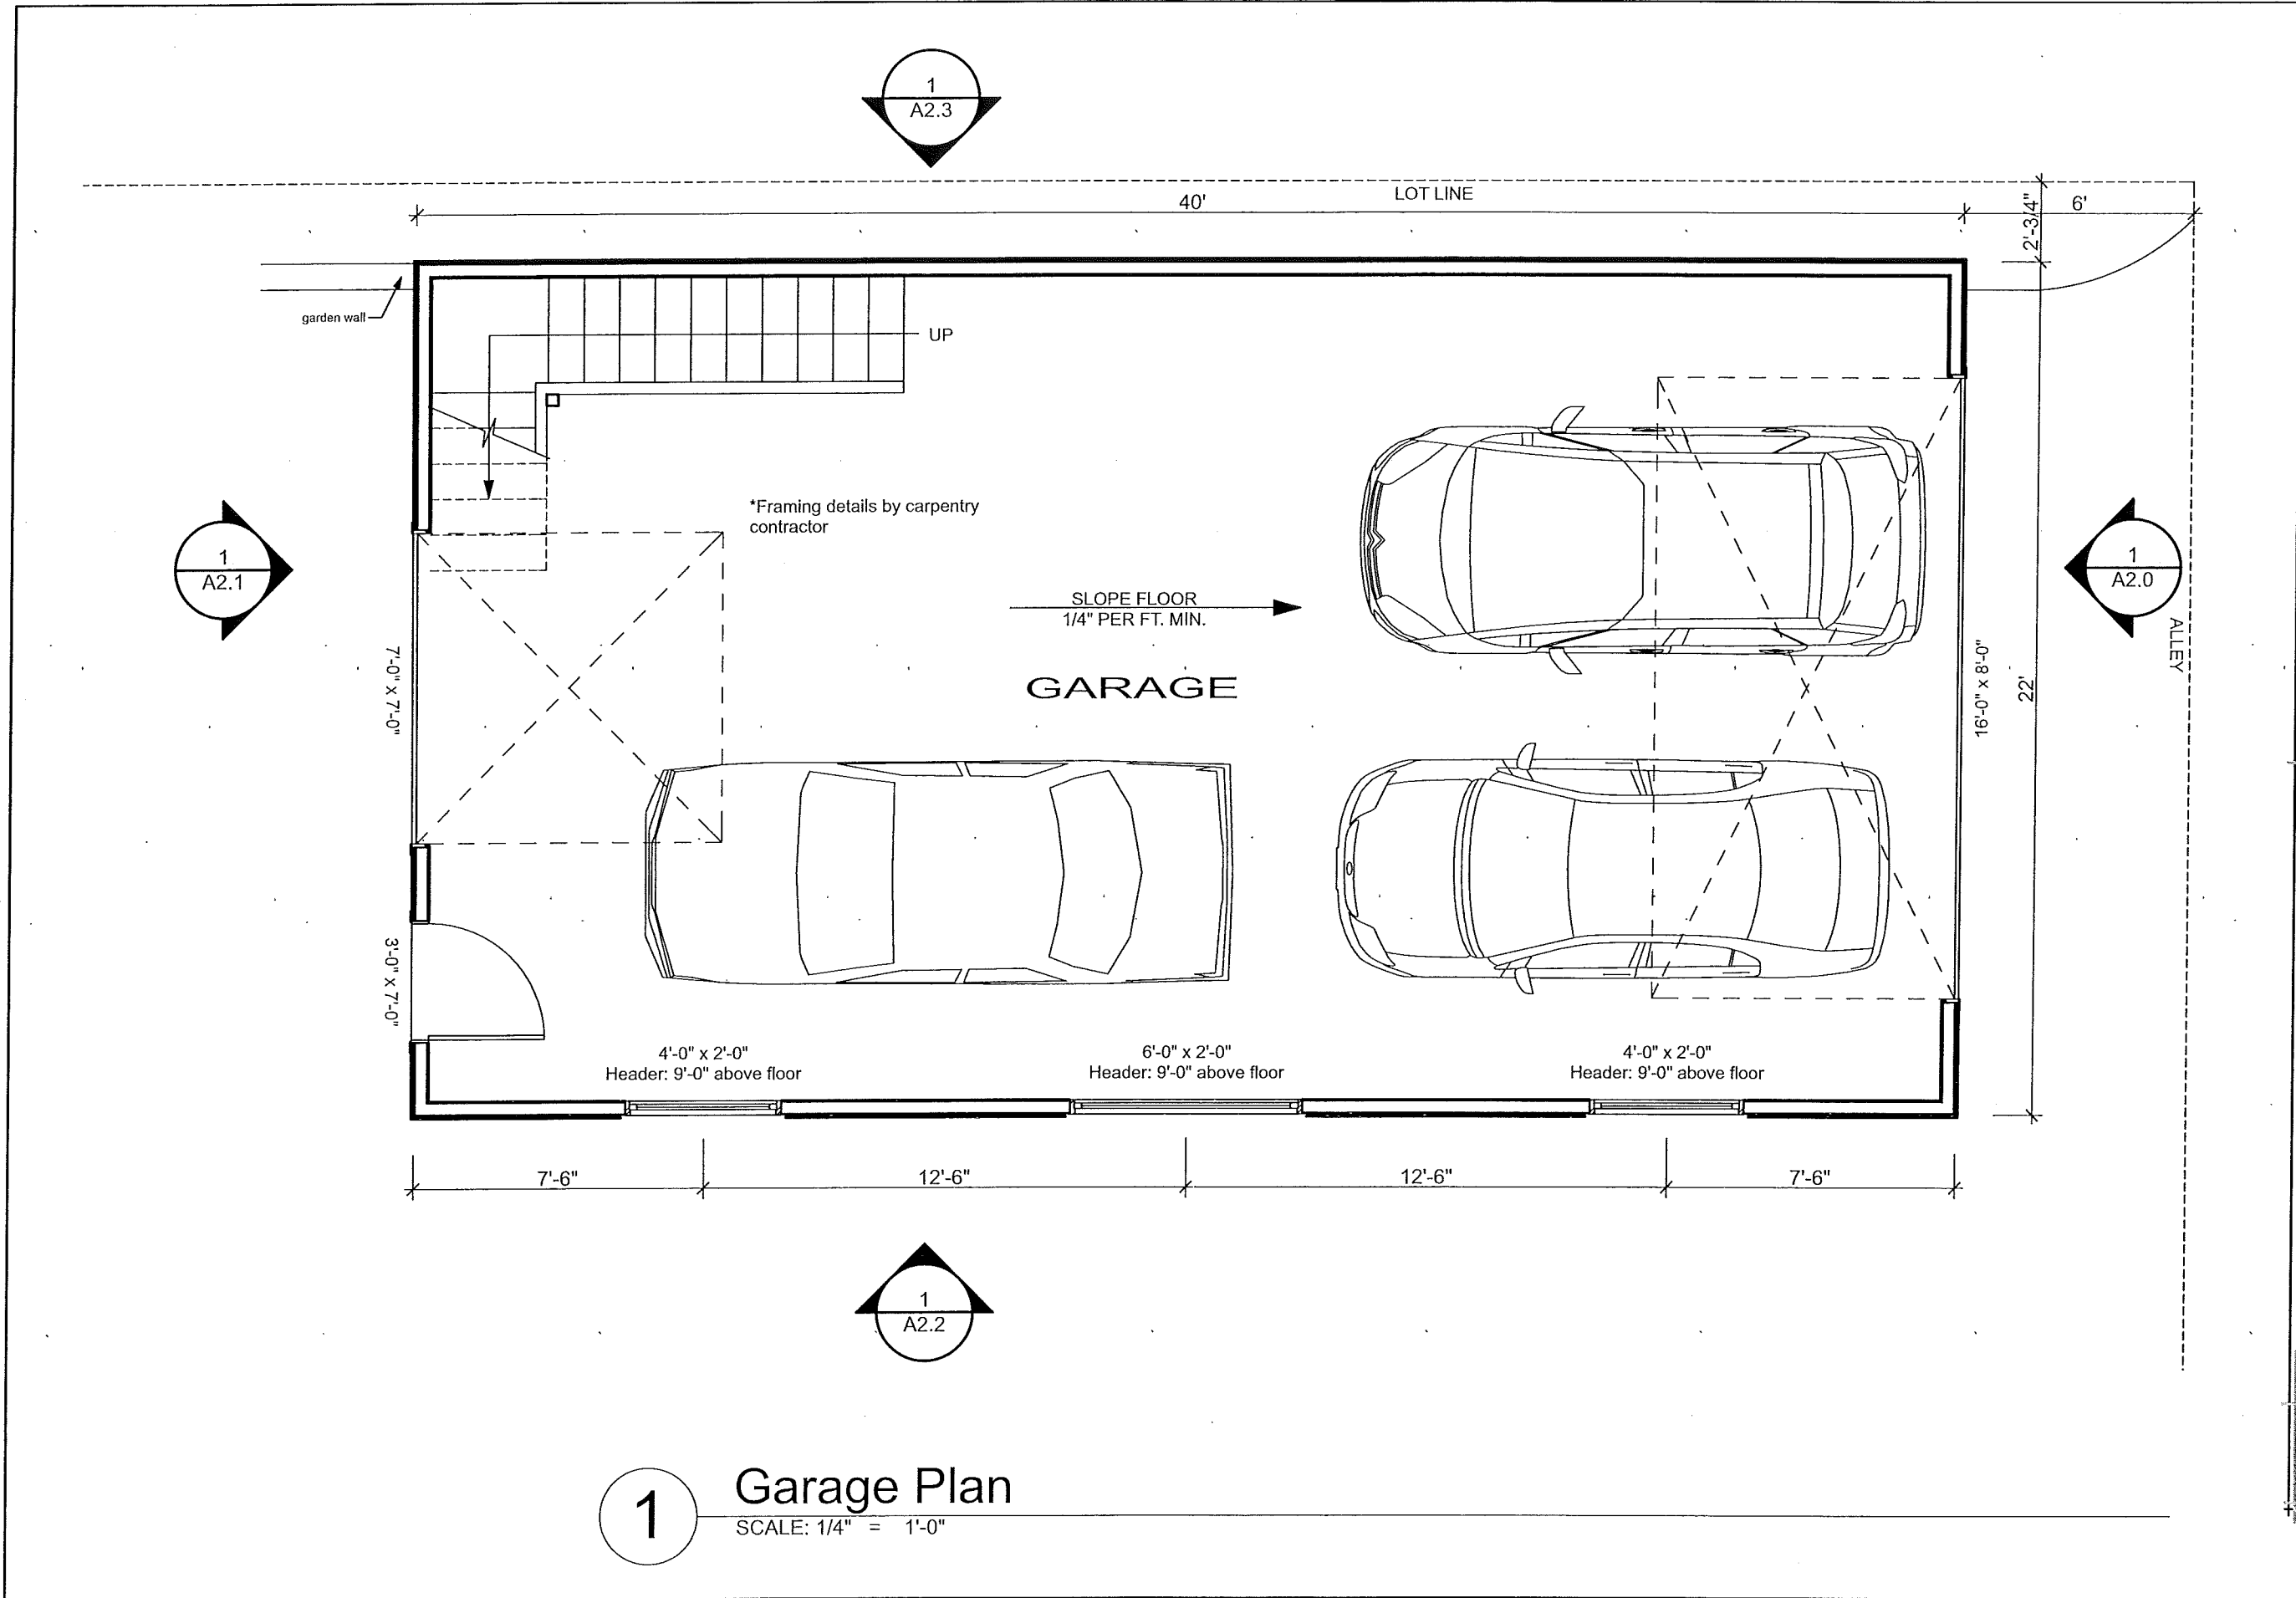

1 Garage Plan
 SCALE: 1/4" = 1'-0"

WDC

WHOLE
 DESIGN
 COLLABORATIVE

erik@whole-design.com
 262.344.4923

Garage
 2018 N. 1st St.
 Milwaukee, WI 53212

7/30/17

A1.1




WHOLE
DESIGN
COLLABORATIVE

262.344.4923
erik@whole-design.com

Garage
2018 N. 1st St.
Milwaukee, WI 53212

7/30/17

A1.0

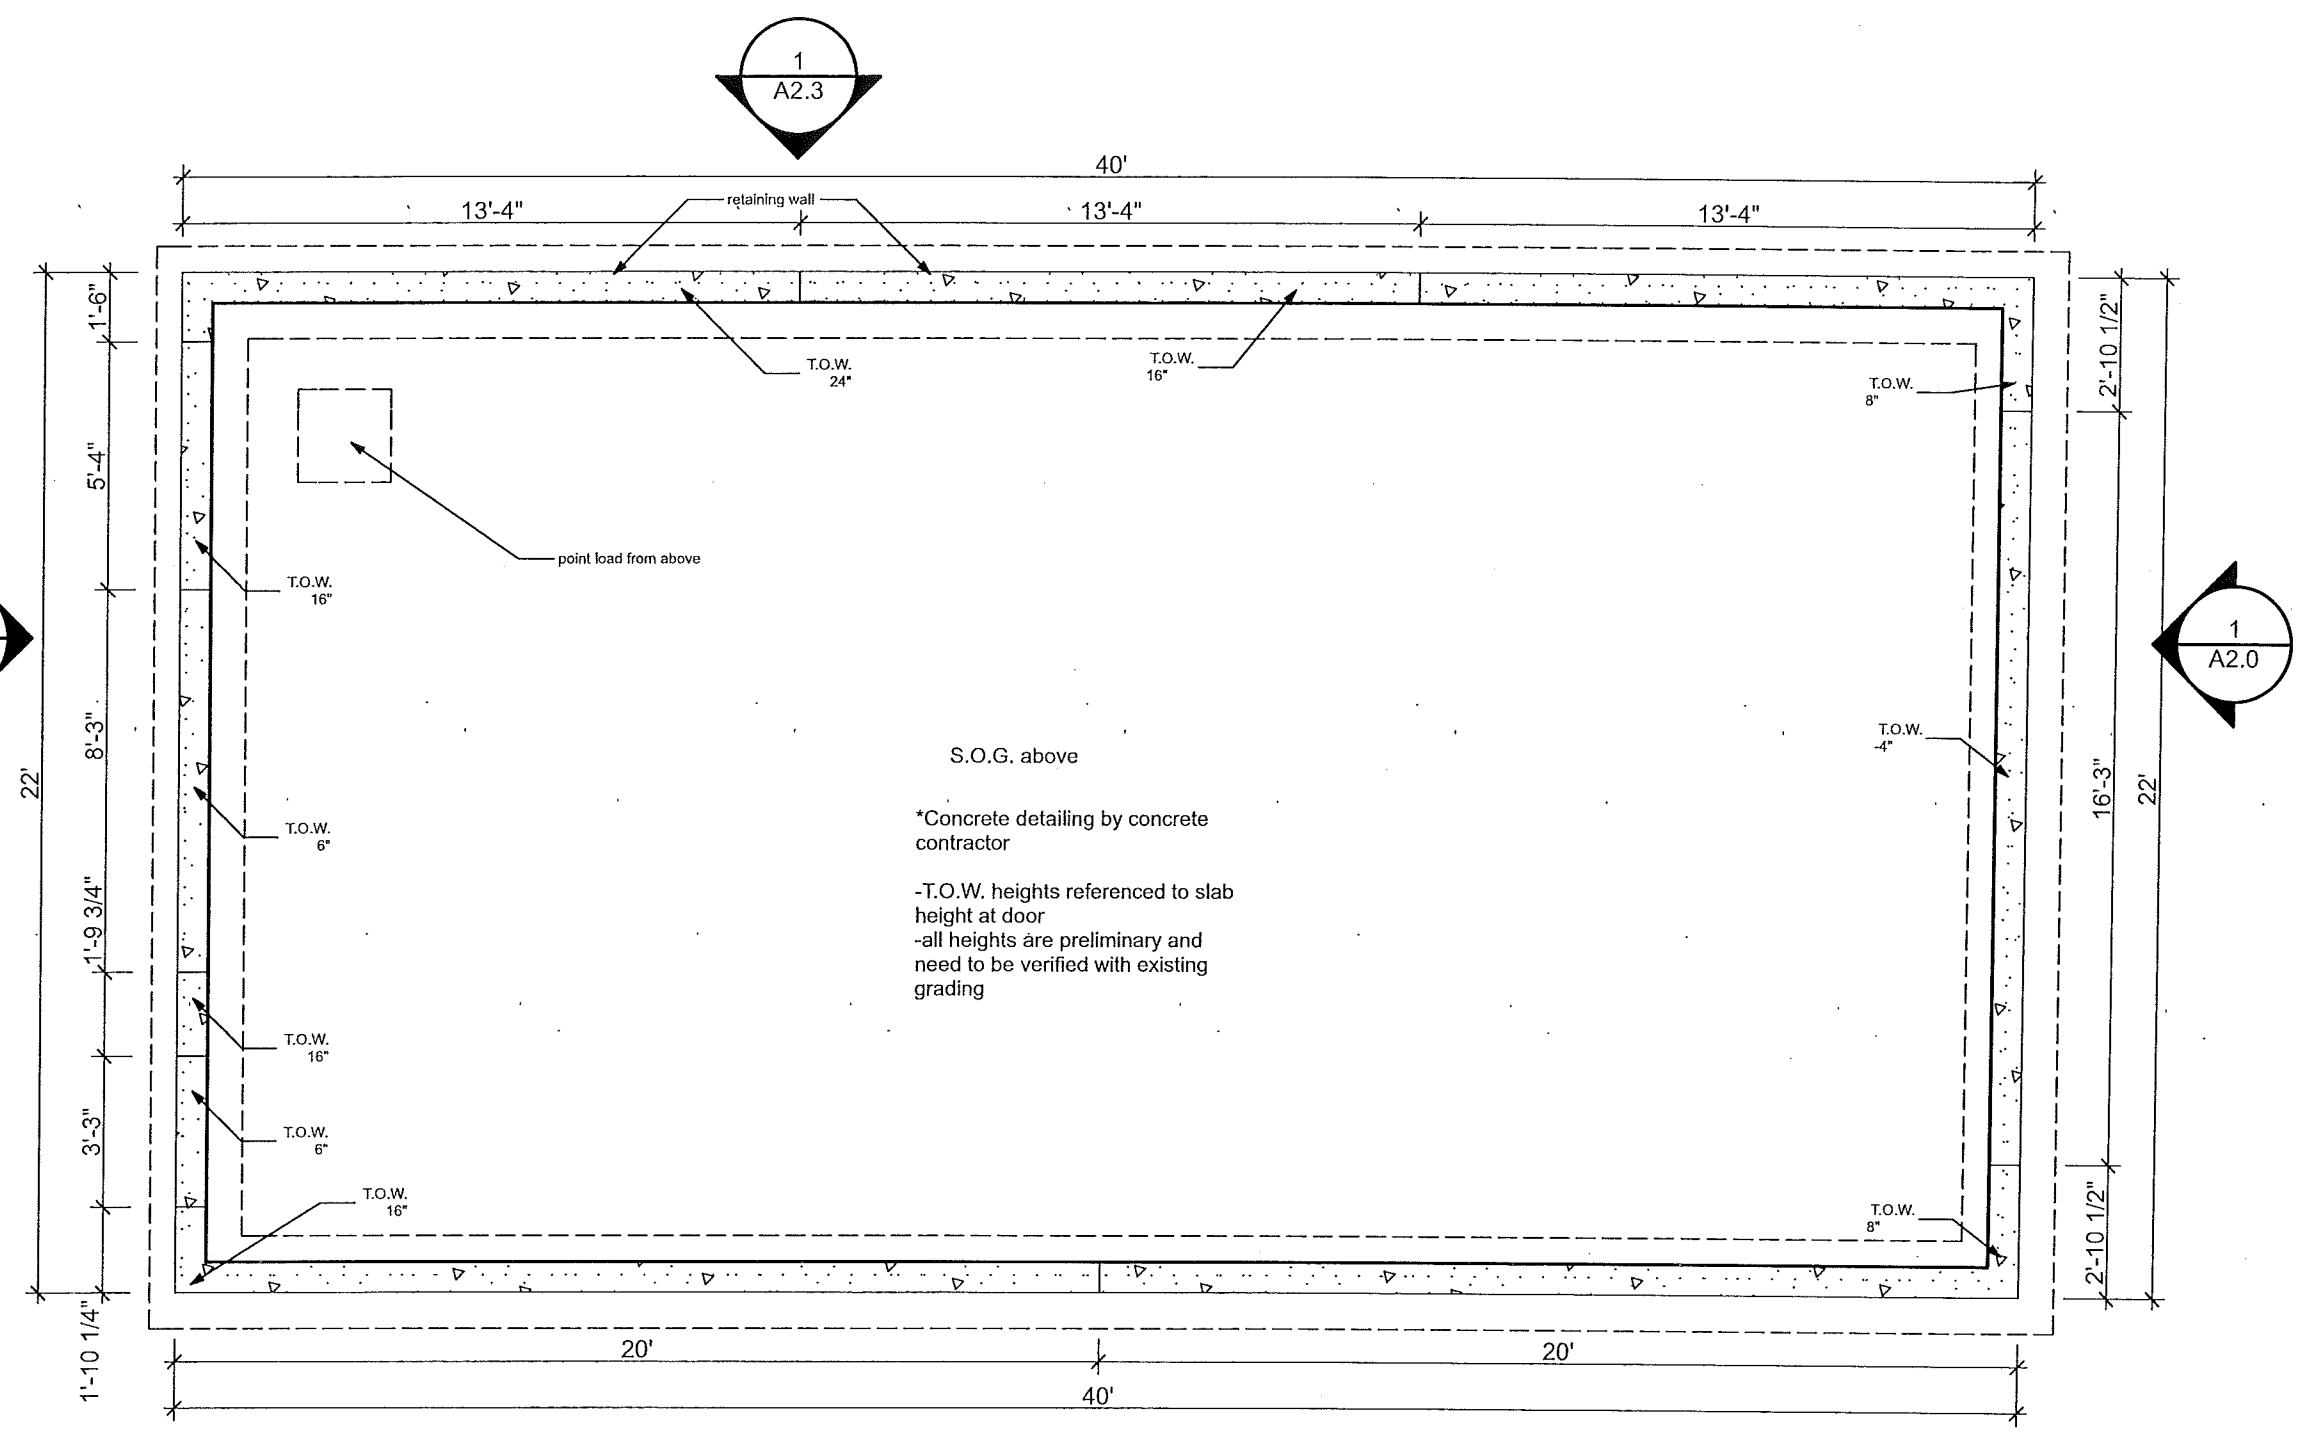

1 Foundation Plan
SCALE: 1/4" = 1'-0"