


**THE MILWAUKEE  
PRESERVATION  
PORTFOLIO ©**


MILWAUKEE HISTORIC  
PRESERVATION COMMISSION  
809 N. BROADWAY  
MILWAUKEE, WI 53202  
(414) 286-5705

**The Sycamore  
Street  
Model 107-04©**

**Front Elevation**

Scale:  $\frac{1}{4}'' = 1'-0''$

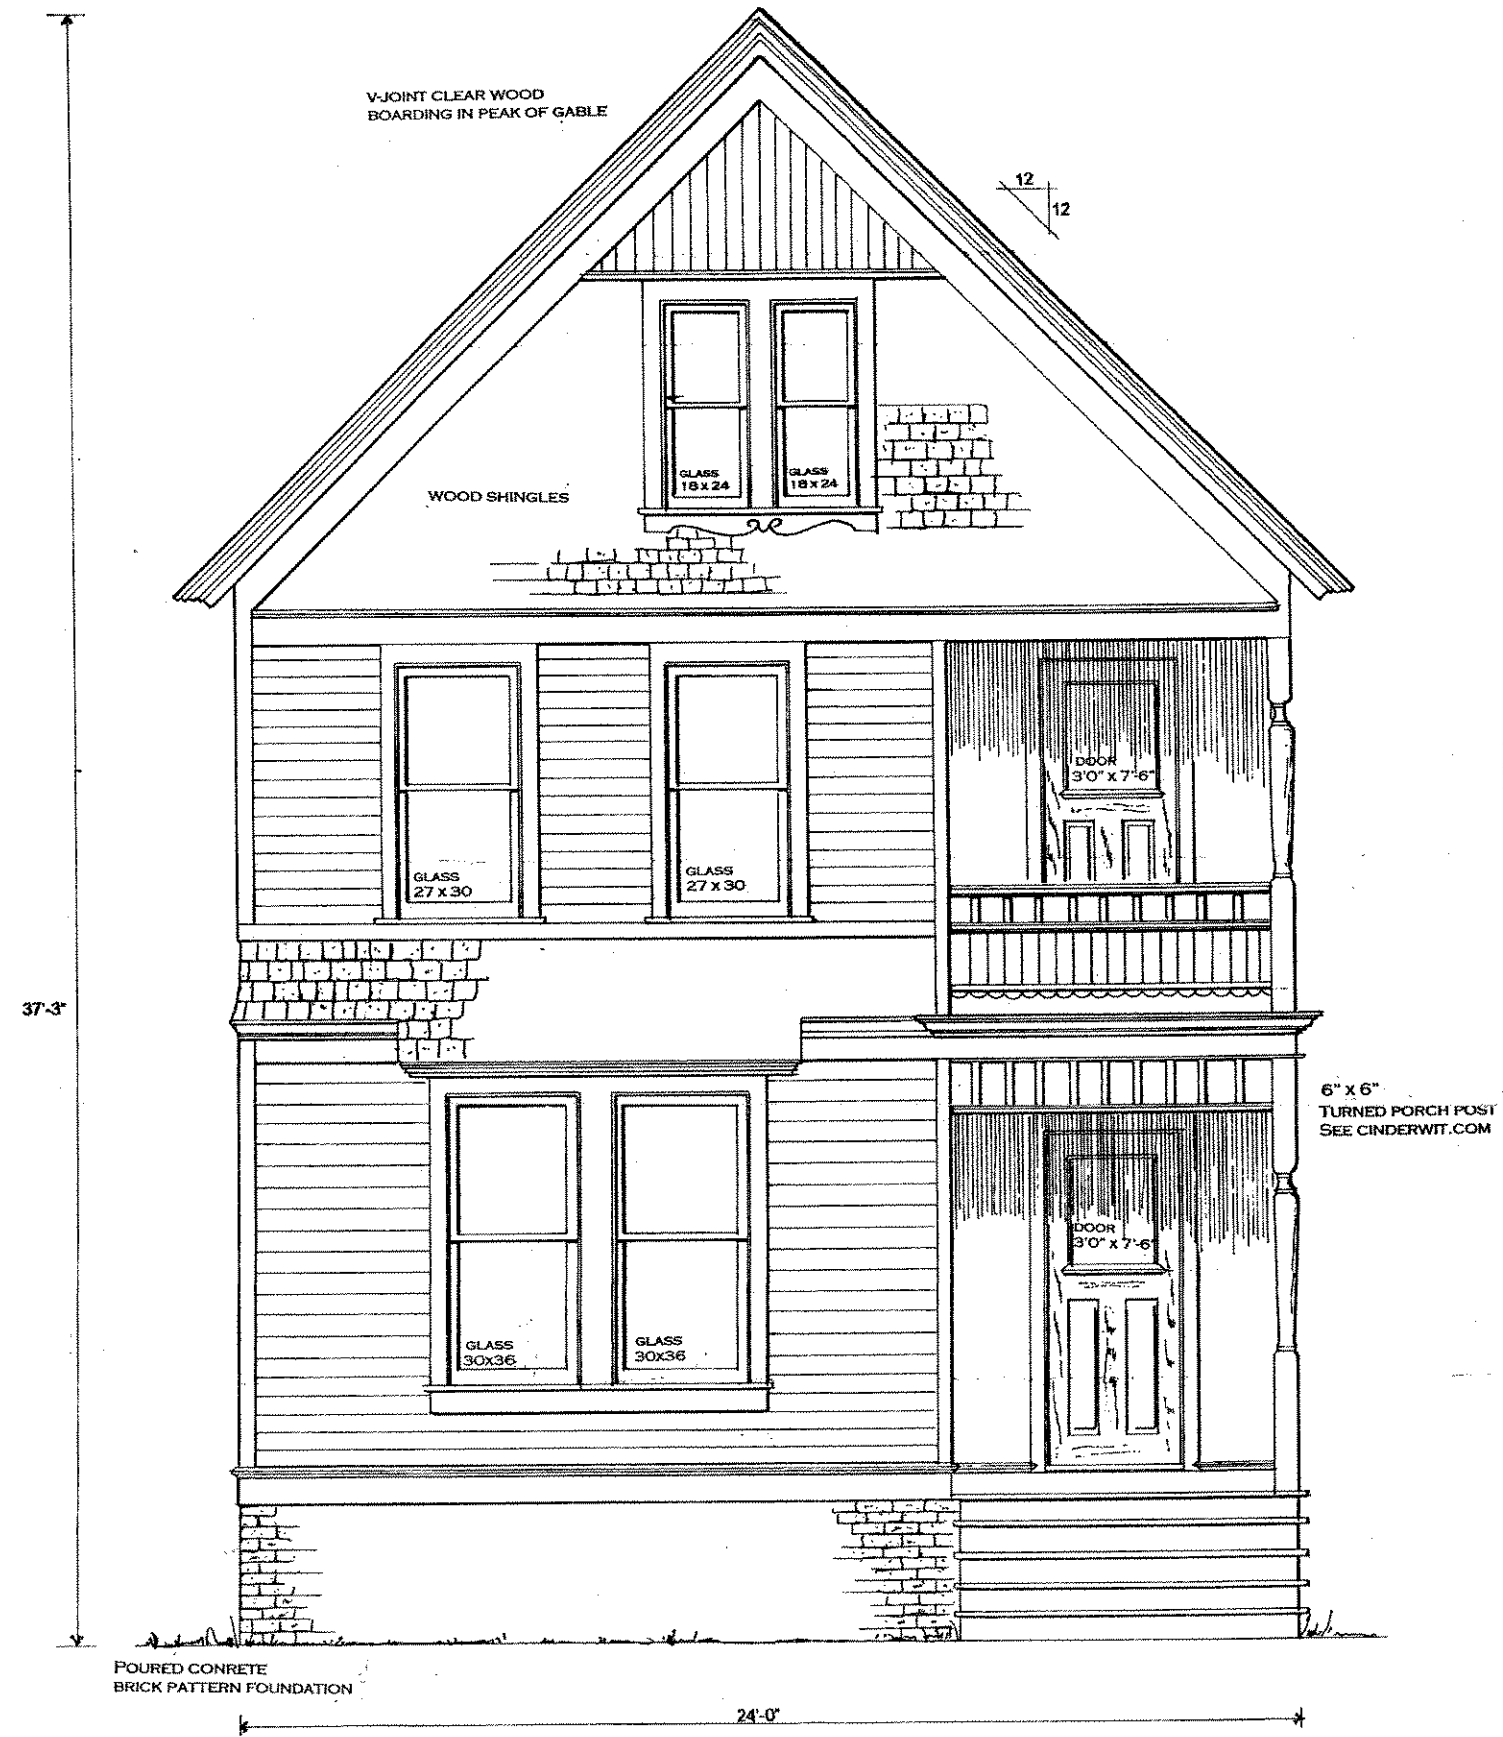

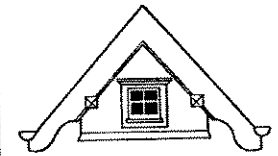

**THE MILWAUKEE  
PRESERVATION  
PORTFOLIO ©**

MILWAUKEE HISTORIC  
PRESERVATION COMMISSION  
809 N. BROADWAY  
MILWAUKEE, WI 53202  
(414) 286-5705


**The Sycamore  
Street  
Model 107-04©**

**Right Elevation**

Scale: 1/8" = 1'-0"

NEWEL POST  
SEE CINDERWHIT.COM  
NEWEL POST #08

NEWEL POST  
SEE CINDERWHIT.COM  
NEWEL POST #08

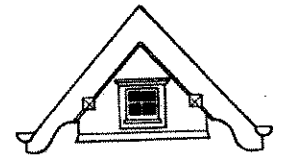


**THE MILWAUKEE  
PRESERVATION  
PORTFOLIO ©**

MILWAUKEE HISTORIC  
PRESERVATION COMMISSION  
809 N. BROADWAY  
MILWAUKEE, WI 53202  
(414) 286-5705


**The Sycamore  
Street**  
Model 107-04©

Left Elevation

Scale:  $\frac{1}{2}'' = 1'-0''$

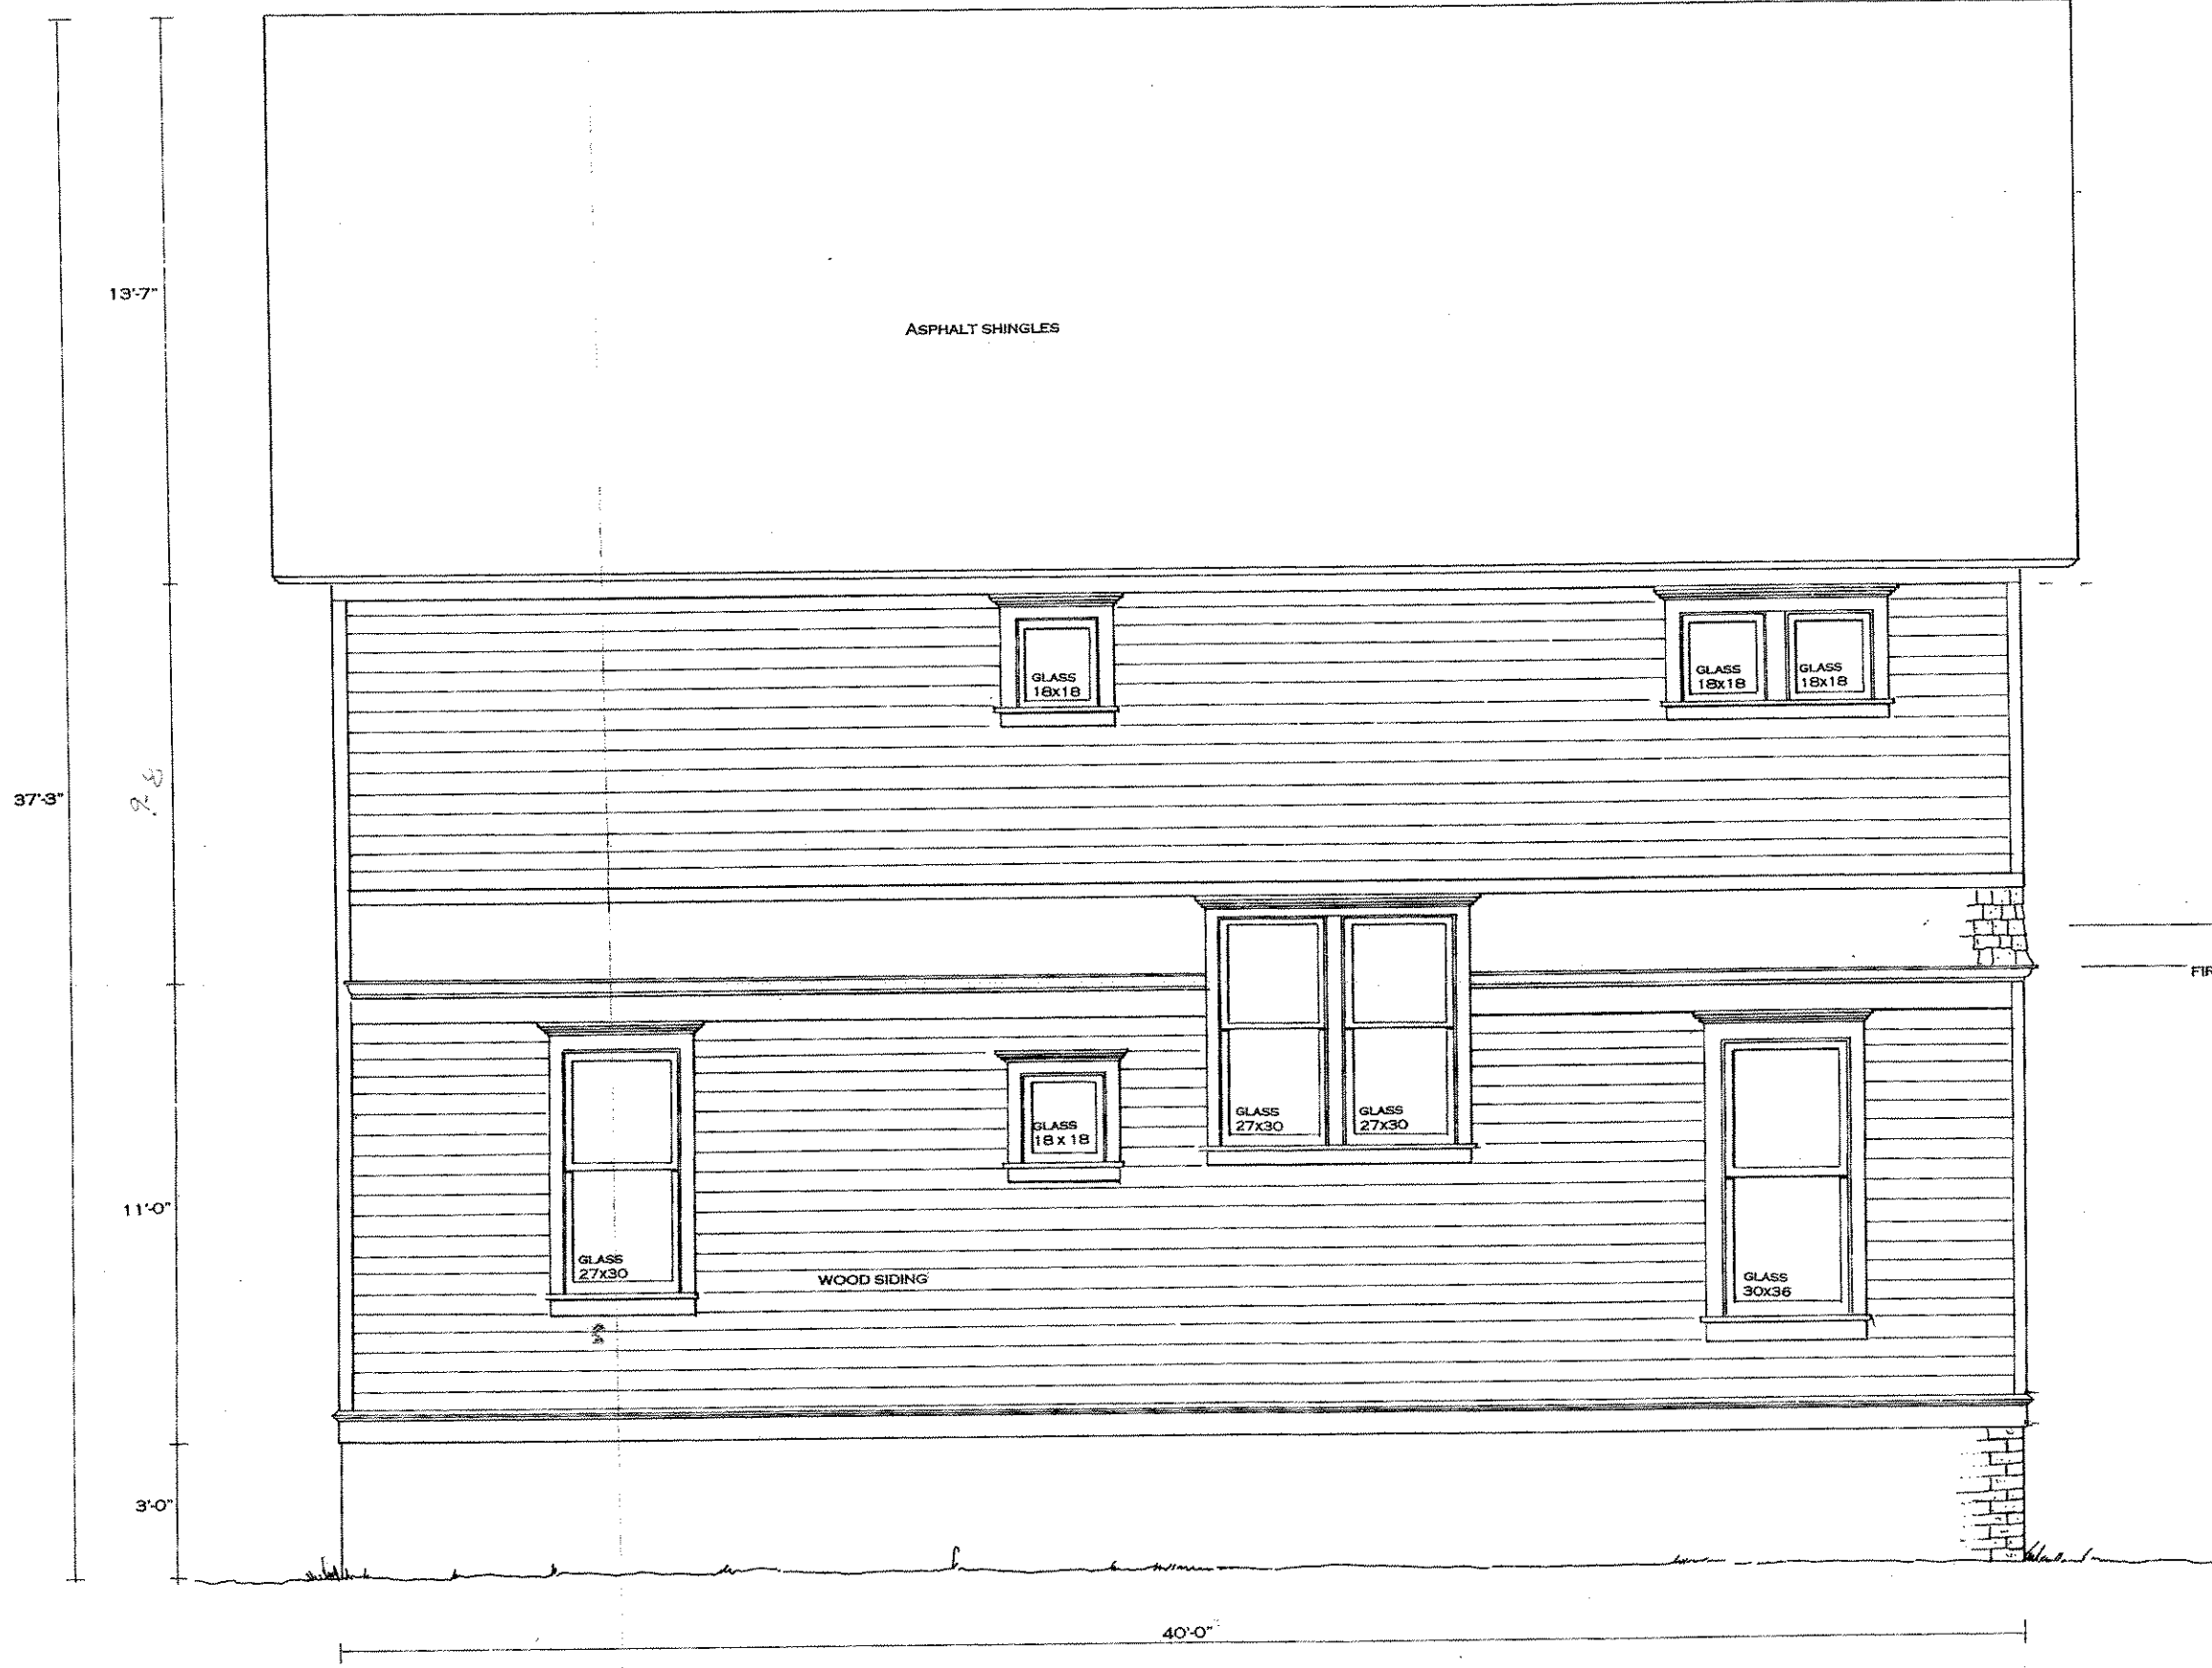

15  
37-3  
27-7  
-----  
9-8

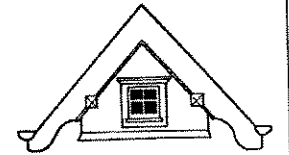

**THE MILWAUKEE  
PRESERVATION  
PORTFOLIO ©**

MILWAUKEE HISTORIC  
PRESERVATION COMMISSION  
809 N. BROADWAY  
MILWAUKEE, WI 53202  
(414) 286-5705

**The Sycamore  
Street**  
Model 107-04©

Rear Elevation

Scale: 1/4" = 1'-0"

HALF-ROUND GUTTERS SUCH AS  
PREPAINTED ALUMINUM GUTTERS  
FROM CLASSICGUTTERS.COM

TURNED NEWEL POST  
SEE CINDERWIT.COM

