


1 EAST ELEVATION
SCALE: 1/8" = 1'-0"

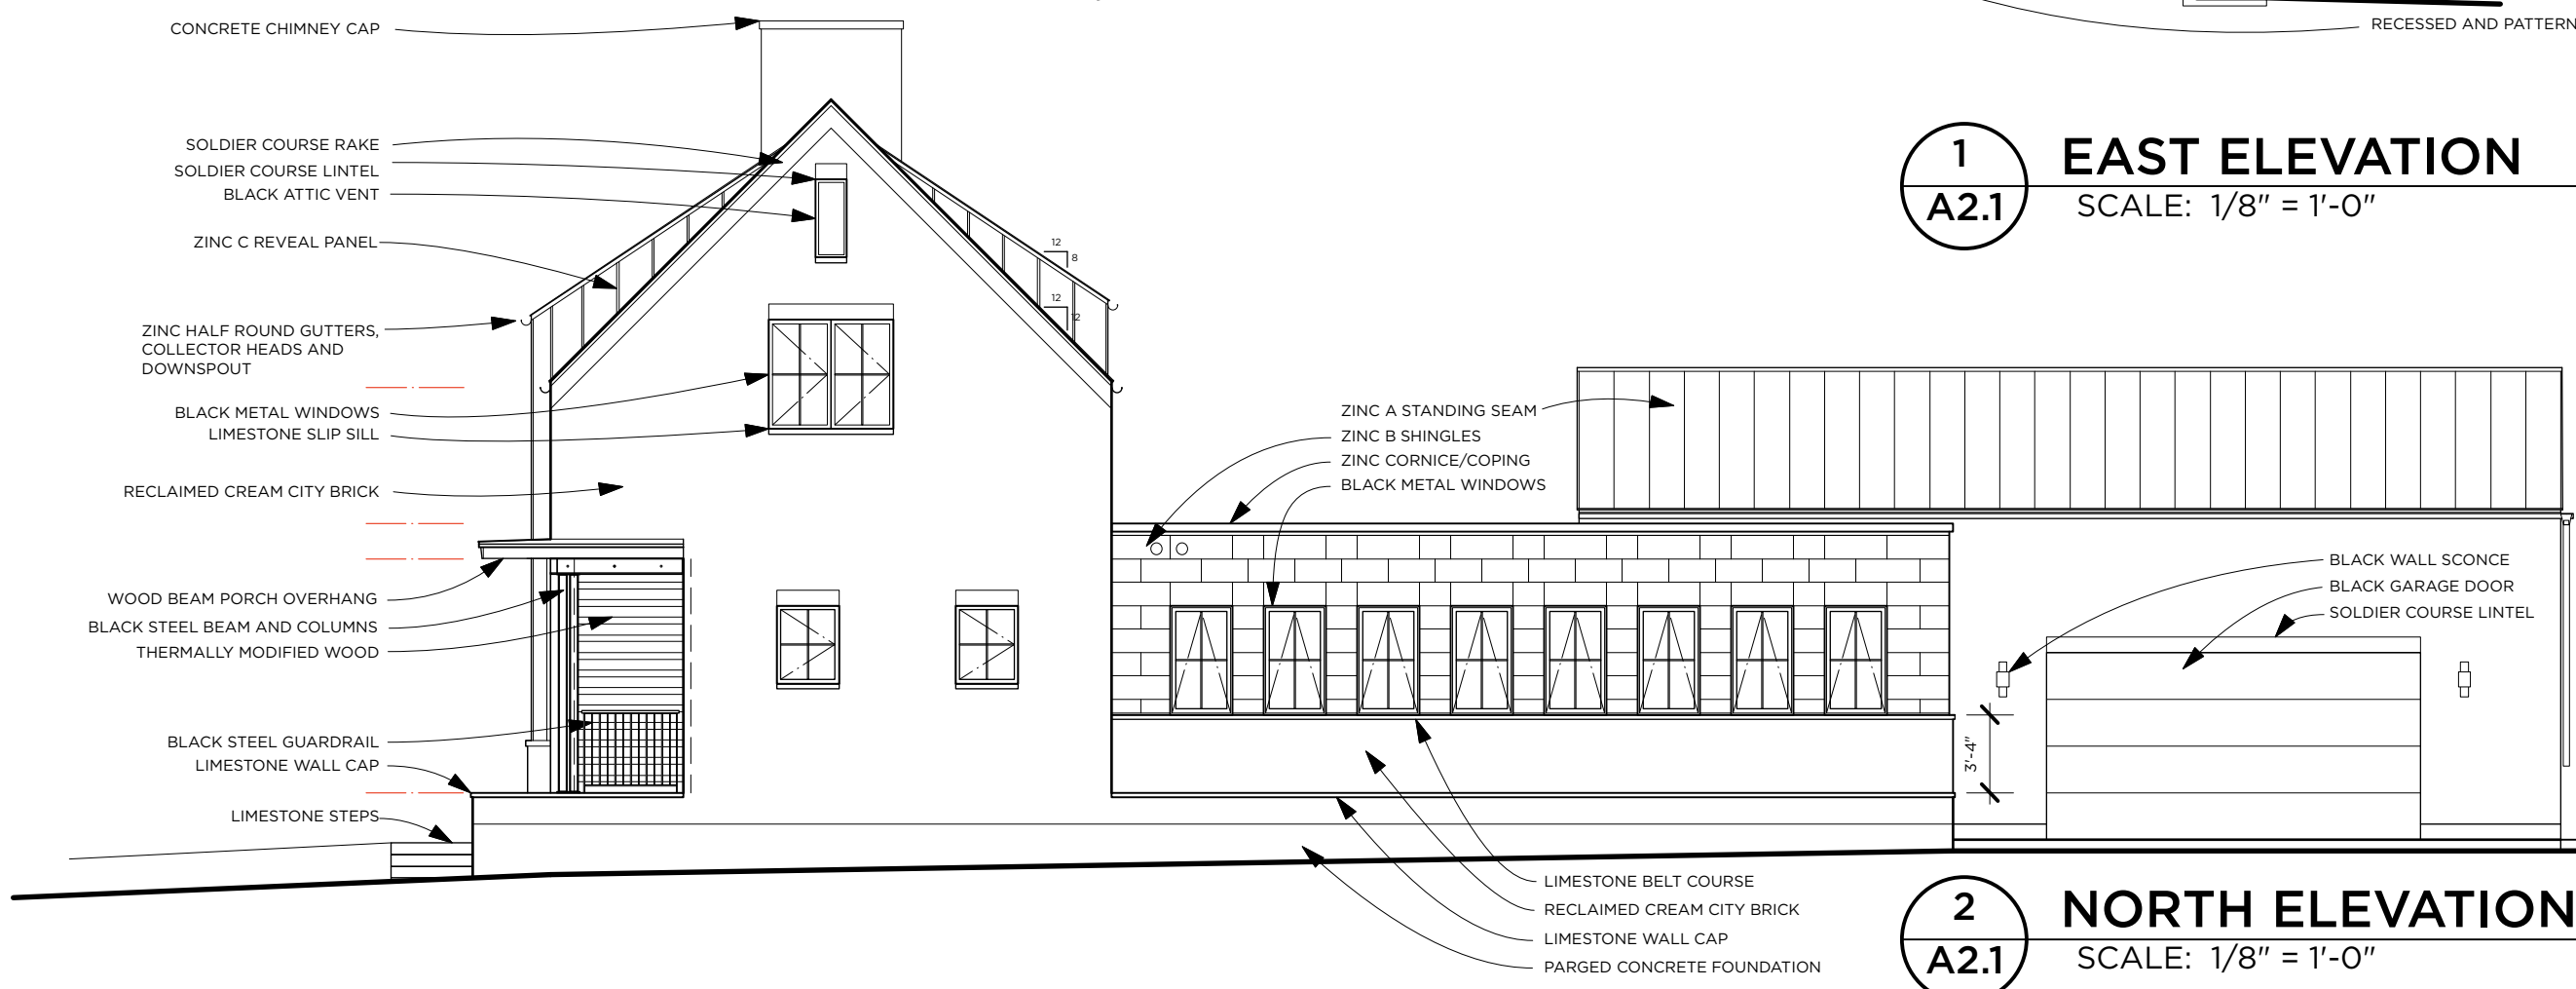

2 NORTH ELEVATION
SCALE: 1/8" = 1'-0"

414.336.5853 | ramseyjones@sbcglobal.net
734 East Wright Street | Milwaukee WI | 53212
ramseyjonesarchitects.com

RAMSEY JONES ARCHITECTS

Terrace Court
2409 N. Terrace Avenue
Milwaukee, WI

PROJECT NO. 21.01
DATE 11.07.22

A2.1