



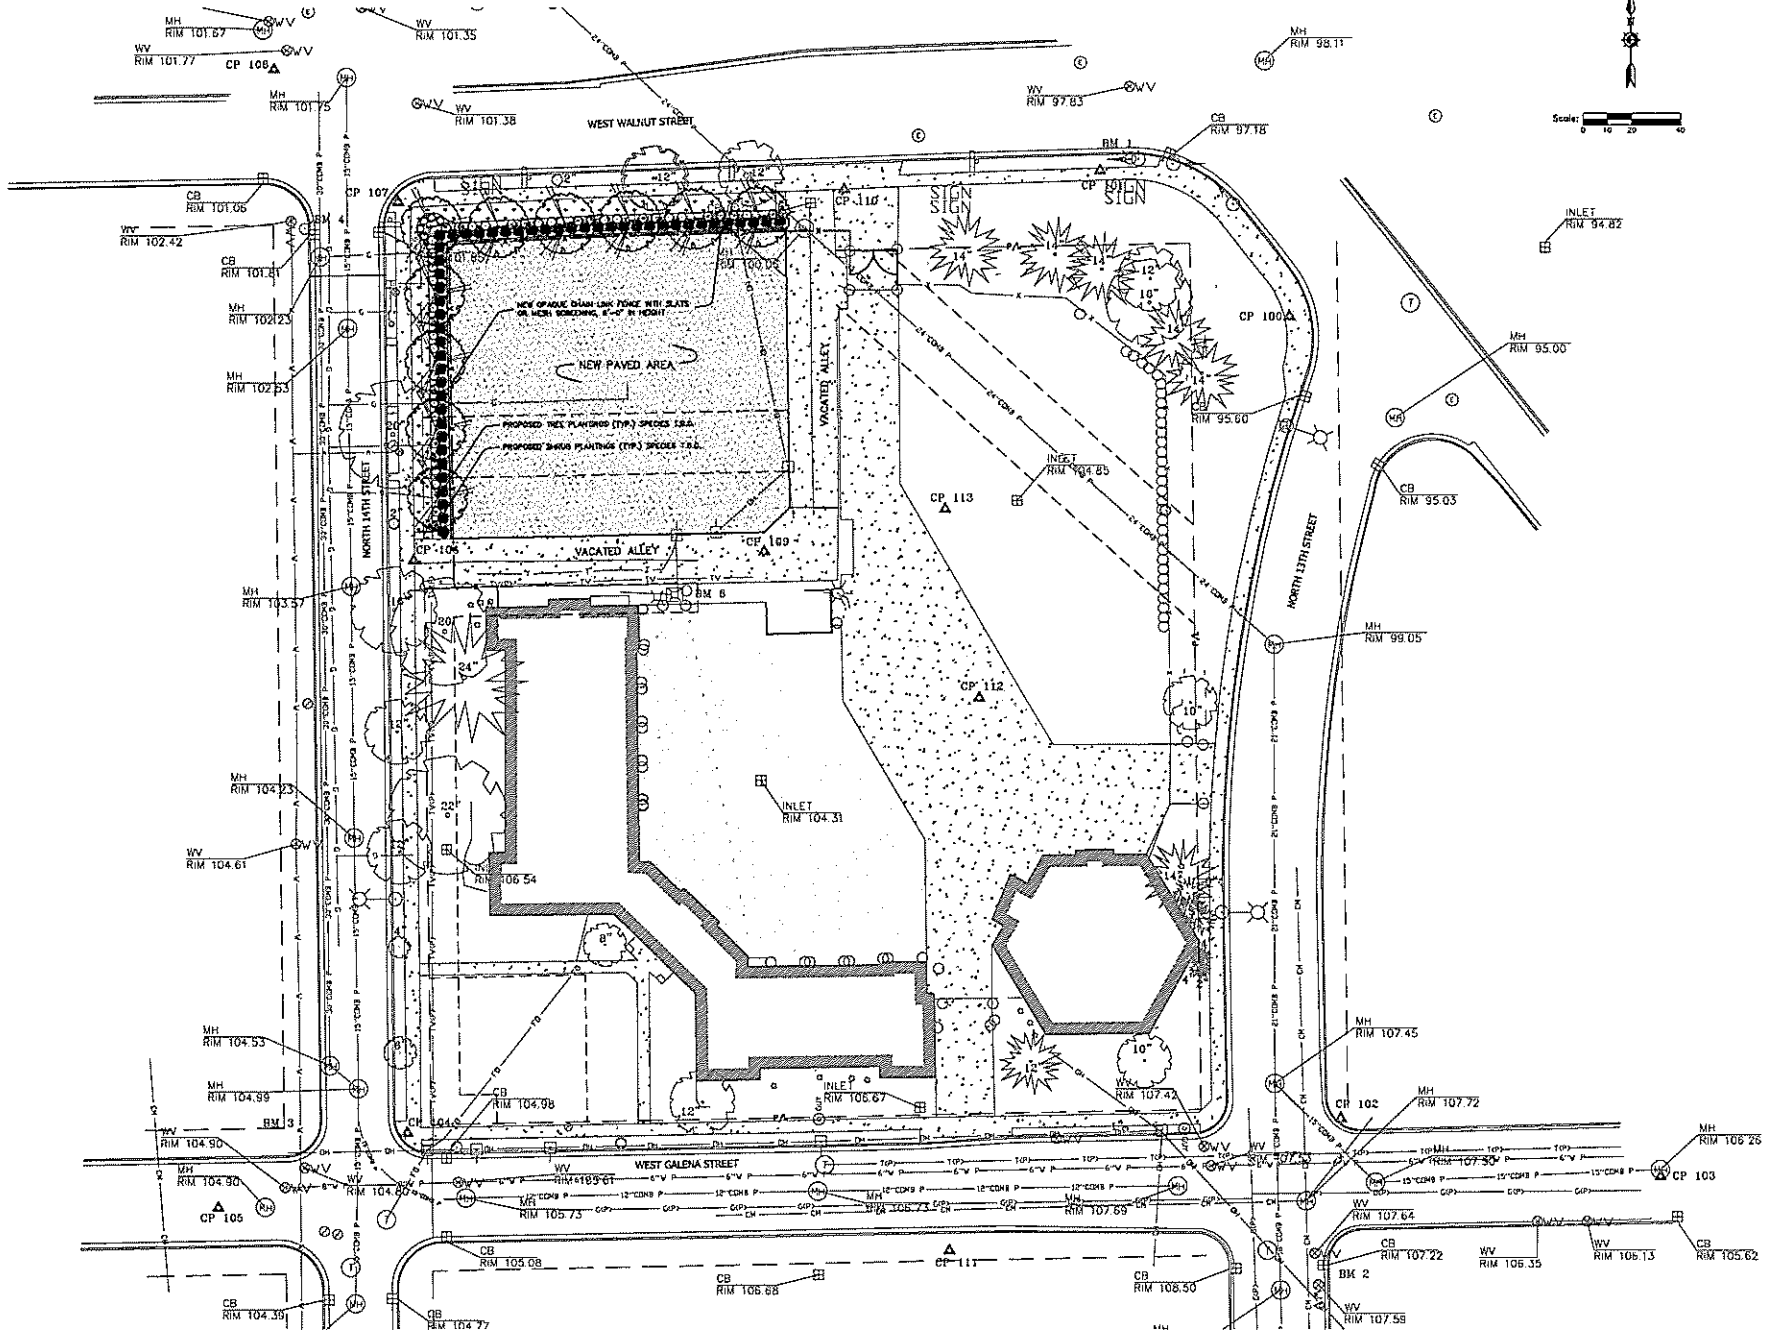

**epstein wuon architects**  
 233 West Chicago Street  
 Milwaukee, Wisconsin 5322  
 W 414 251 2222 W 414 251 770  
 212 West Superior Ave. Suite 600  
 2nd Floor Milwaukee WI 53233  
 W 414 251 2222 W 414 251 7700

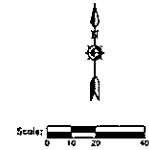

1600 NORTH  
 14th STREET  
 MILWAUKEE, WI

PROGRESS DOCUMENTS	
DATE	DESCRIPTION

DESIGN DEVELOPMENT SET  
 45% PLAN

SHEET TITLE  
**SITE PLAN**

PROJECT NUMBER	32
DATE	APRIL 28, 2008
SHEET NUMBER	32

**C103**