

STREET ELEVATION

Scale: 1/8" = 1'-0"

= POLISHED CONCRETE



= RUBBER FLOOR TILE

= TURF

SUPPORT AREA = 138 SQUARE FEET

WORK OUT AREA = 1,743 SQUARE FEET

TOTAL AREA = 1,881 SQUARE FEET

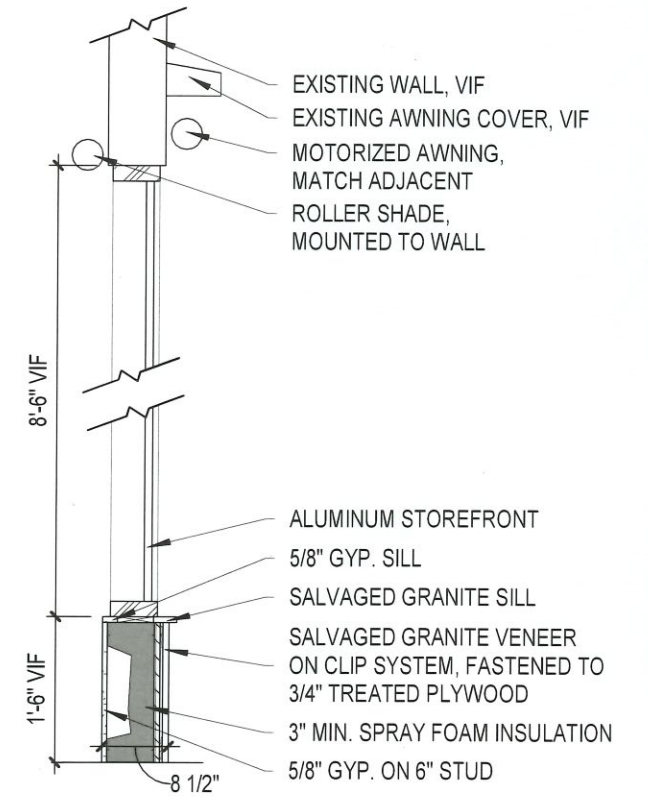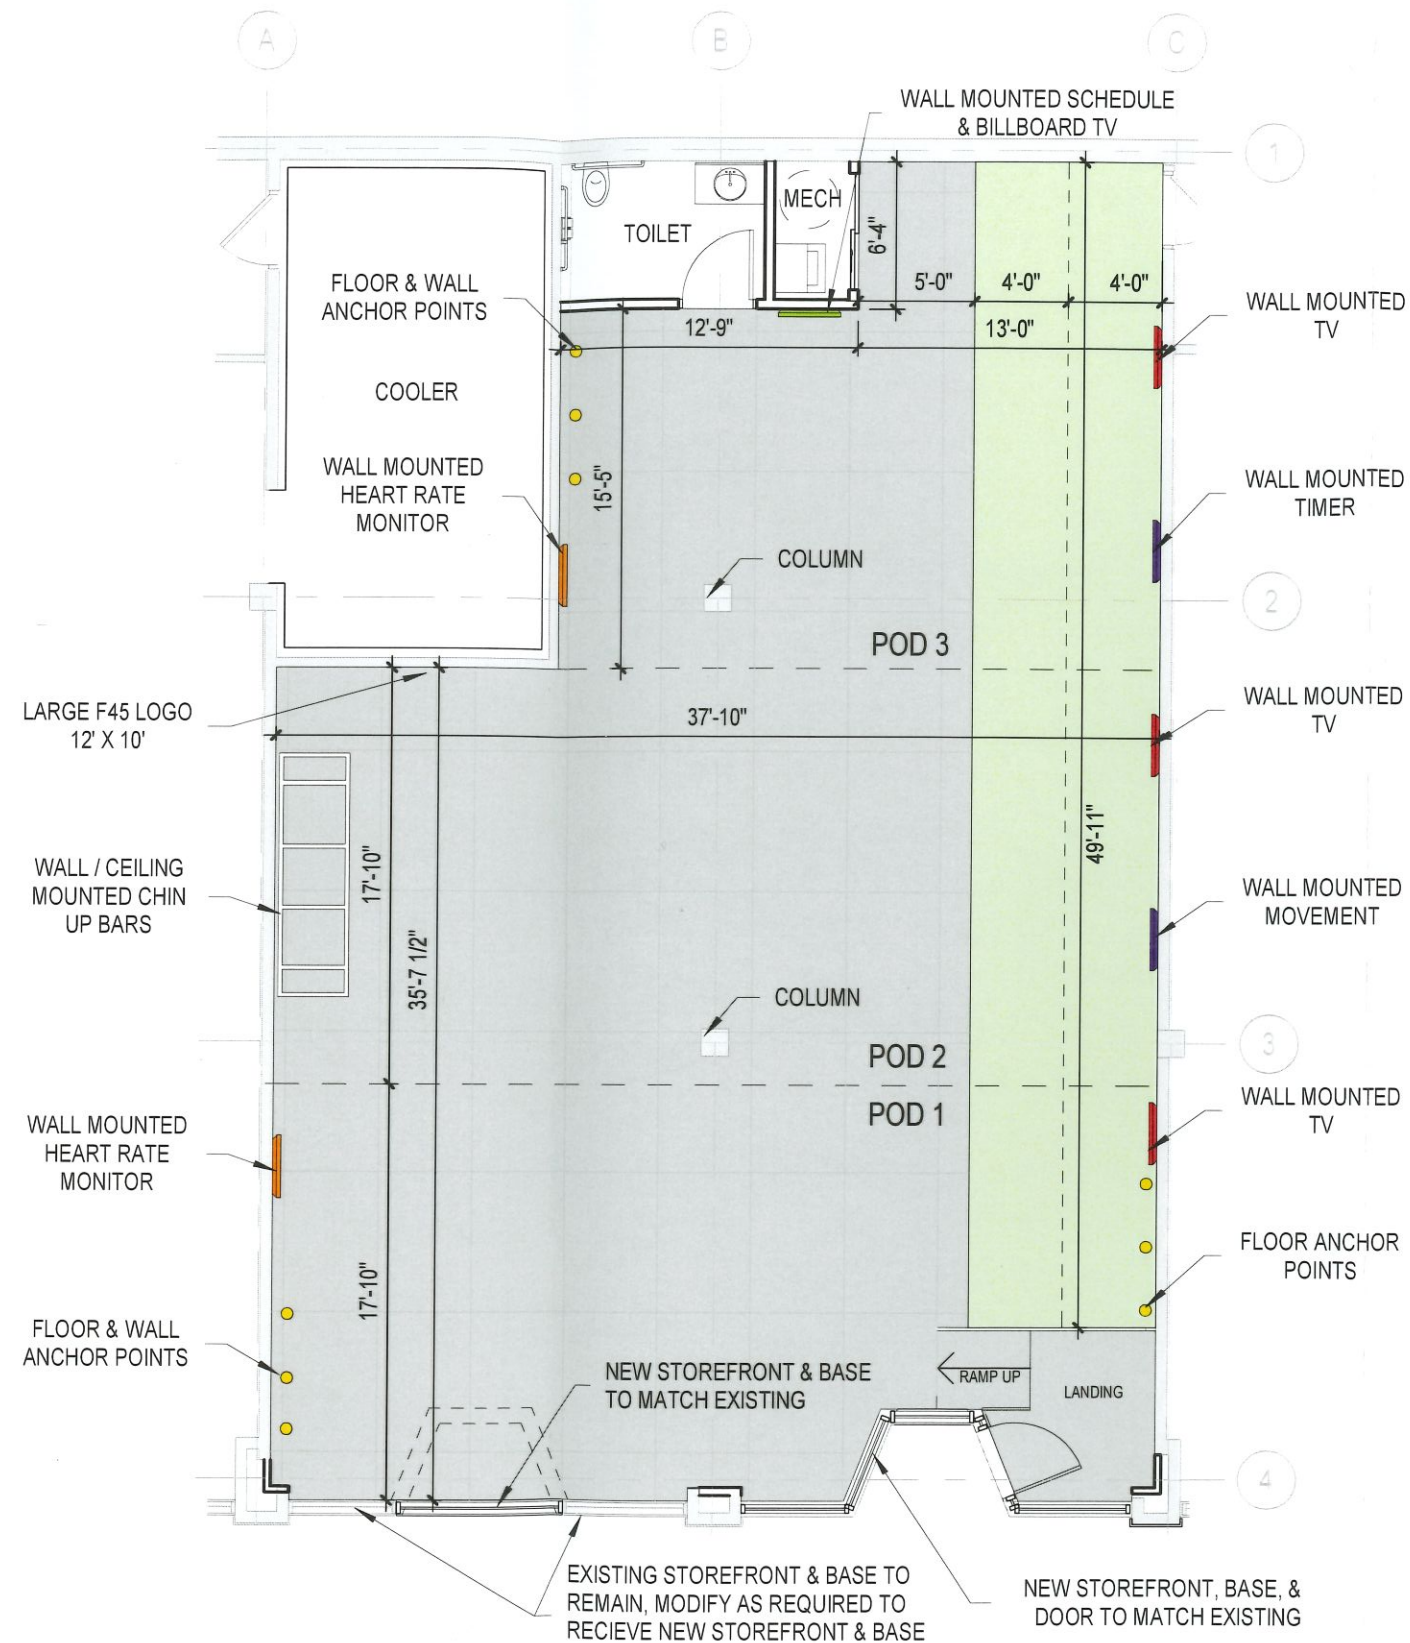

SF WALL SECTION

Scale: 1/2" = 1'-0"



PROPOSED F45 FITNESS SPACE - FIRST FLOOR

Scale: 1/8" = 1'-0"

F45 FITNESS
MILWAUKEE, WI

02/05/19