



# Certificate of Appropriateness

Milwaukee Historic Preservation Commission/200 E. Wells Street/Milwaukee, WI 53202/phone 414-286-5712/fax 414-286-3004

**Property** 1030 N. 4TH ST. Turner Hall

**Description of work** Erect three projecting signs on the west elevation of the building.  
 Round sign at gym entrance: 3' diameter  
 Rectangular sign at main entrance: 4' x 2'2" with 1' x 2'2" sign hanging from it.  
 Vertical rectangular sign: 3'8" x 20' with bulb lettering characters 1'4" x 1'0".  
 All per attached drawings.

**Date issued** 5/7/2019 PTS ID 114700 COA: 3 projecting signs

In accordance with the provisions of Section 320-21 (11) and (12) of the Milwaukee Code of Ordinances, the Milwaukee Historic Preservation Commission has issued a certificate of appropriateness for the work listed above. The work was found to be consistent with preservation guidelines.

The following conditions apply to this certificate of appropriateness:

1. Mounting posts shall be drilled into mortar joints only and not into the face of any brick or stone.
2. Removal of round board sign at main entrance.

All work must be done in a craftsman-like manner, and must be completed within one year of the date this certificate was issued. Staff must approve any changes or additions to this certificate before work begins. Work that is not completed in accordance with this certificate may be subject to correction orders or citations. If you require technical assistance, please contact Historic Preservation staff as follows: Phone: (414) 286-5712 E-mail: hpc@milwaukee.gov.

If permits are required, you are responsible for obtaining them from the Milwaukee Development Center. If you have questions about permit requirements, please consult the Development Center's web site, [www.milwaukee.gov/build](http://www.milwaukee.gov/build), or call (414) 286-8210.

City of Milwaukee Historic Preservation Staff

Copies to: Development Center, Ald. Robert Bauman, Contractor, Inspector Dave Pedersen (286-2540)

5 pages total

This document is owned by and the information contained in it is proprietary to Poblocki Sign Company, LLC. By receipt hereof, the holder agrees not to use the information, disclose it to any third party or reproduce this document without the prior written consent of Poblocki Sign Company, LLC. Holder also agrees to immediately return this document upon request by Poblocki Sign Company, LLC.

This document represents only an approximation of material colors specified. Actual product colors may vary from this print or digital image.

**Project**

**TURNER HALL**

MILWAUKEE, WI

Scale: **AS NOTED**

Original Page Size: **11" X 17"**

**Notes**

**Revisions**

REV	DESCRIPTION	BY	DATE
X	X	X	X

Rep.: **MIKE KINSELLA** Orig. Date: **05.01.19**

Drawn By: **RYAN TRAPP**

**Sign Loc. No.**

**CAB-02**

D/F CABINET


Sign Type

**84471**

OPP-Project-Job No.


**S01**

Sheet

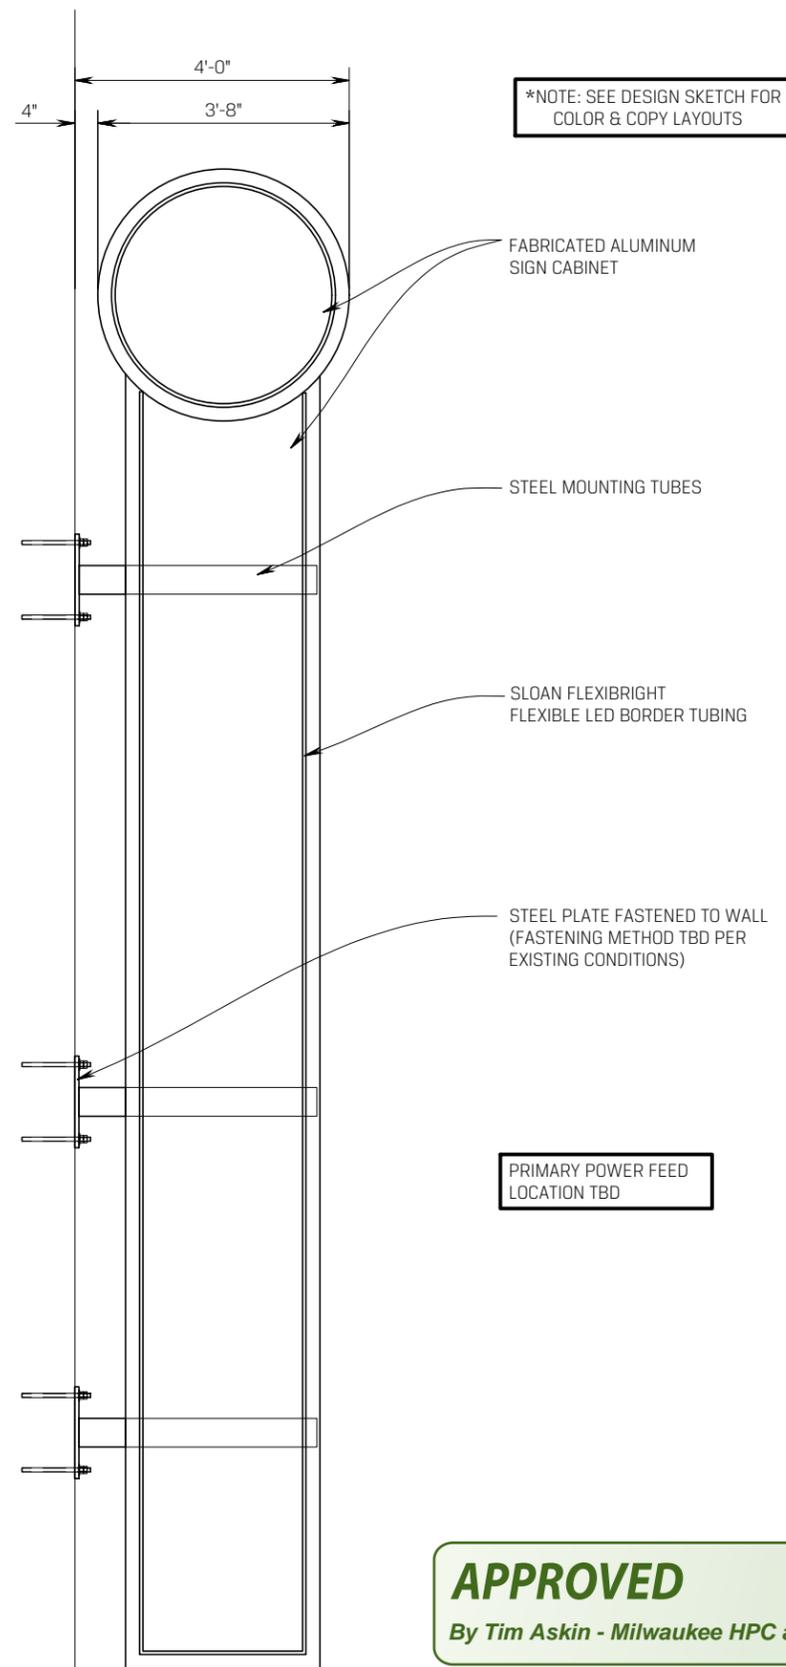

**APPROVED**  
By **Tim Askin** - Milwaukee HPC at 12:16 pm, May 07, 2019

BOND & GROUND ACCORDING TO N.E.C. ARTICLE 600 & U.L. 48 STANDARDS  
PRIMARY ELECTRICAL SUPPLY & FINAL HOOK UP TO BE DONE BY LOCALLY LICENSED ELECTRICAL CONTRACTOR.  
**16 AMPS @ 120 VOLTS**

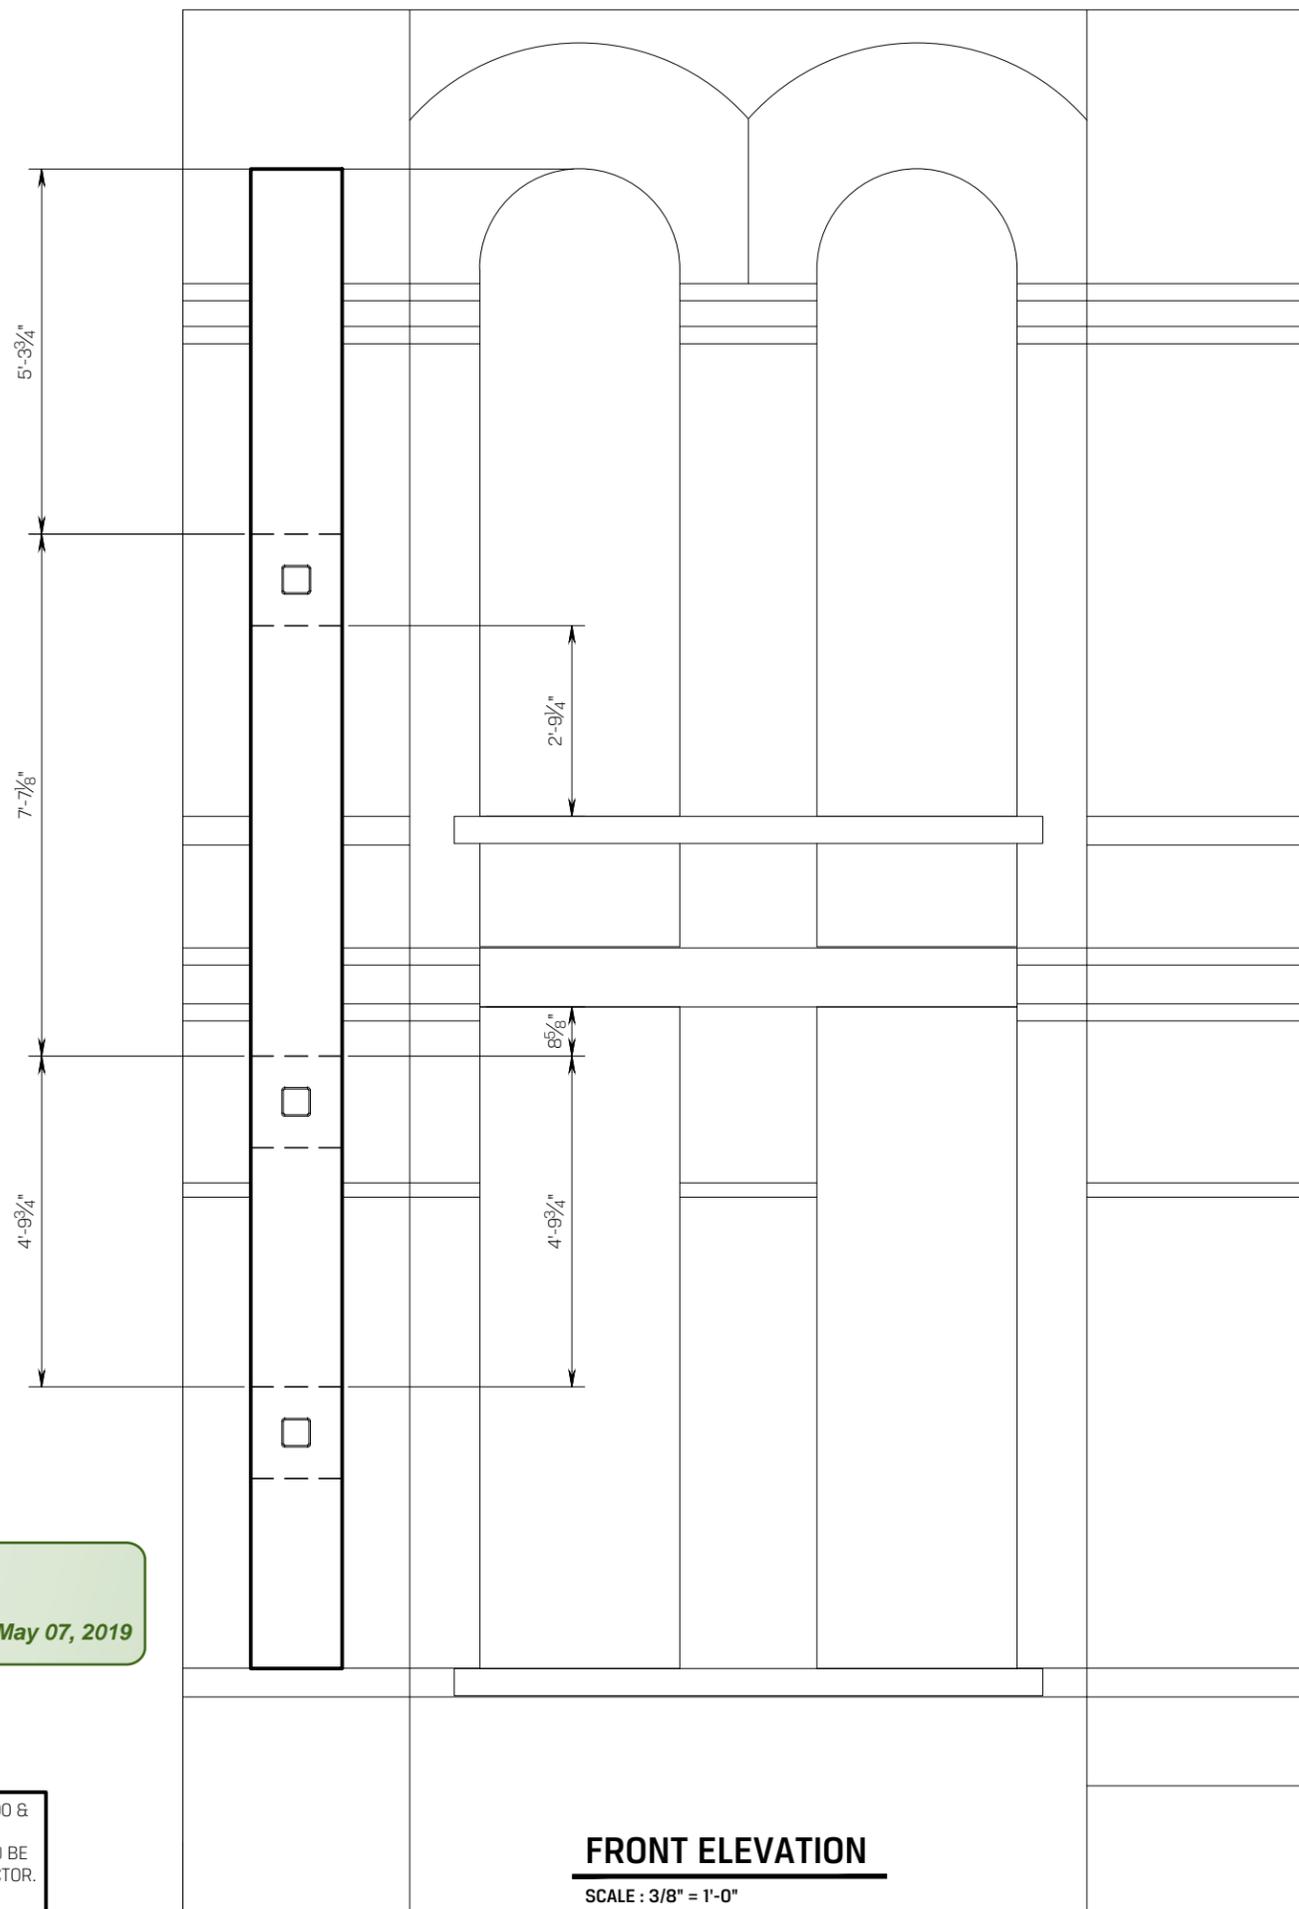

This document is owned by and the information contained in it is proprietary to Poblocki Sign Company, LLC. By receipt hereof, the holder agrees not to use the information, disclose it to any third party or reproduce this document without the prior written consent of Poblocki Sign Company, LLC. Holder also agrees to immediately return this document upon request by Poblocki Sign Company, LLC.

This document represents only an approximation of material colors specified. Actual product colors may vary from this print or digital image.

**Project**  
**TURNER HALL**

MILWAUKEE, WI

Scale: **AS NOTED**  
Original Page Size: **11" X 17"**

**Notes**

**Revisions**

REV	DESCRIPTION	BY	DATE
X	X	X	X


Rep.: **MIKE KINSELLA** Orig. Date: **05.01.19**  
Drawn By: **RYAN TRAPP**

**Sign Loc. No.**

**CAB-02**  
D/F CABINET  
Sign Type

**84471** **S02**  
OPP-Project-Job No. Sheet

**APPROVED**  
By **Tim Askin - Milwaukee HPC** at 12:16 pm, May 07, 2019

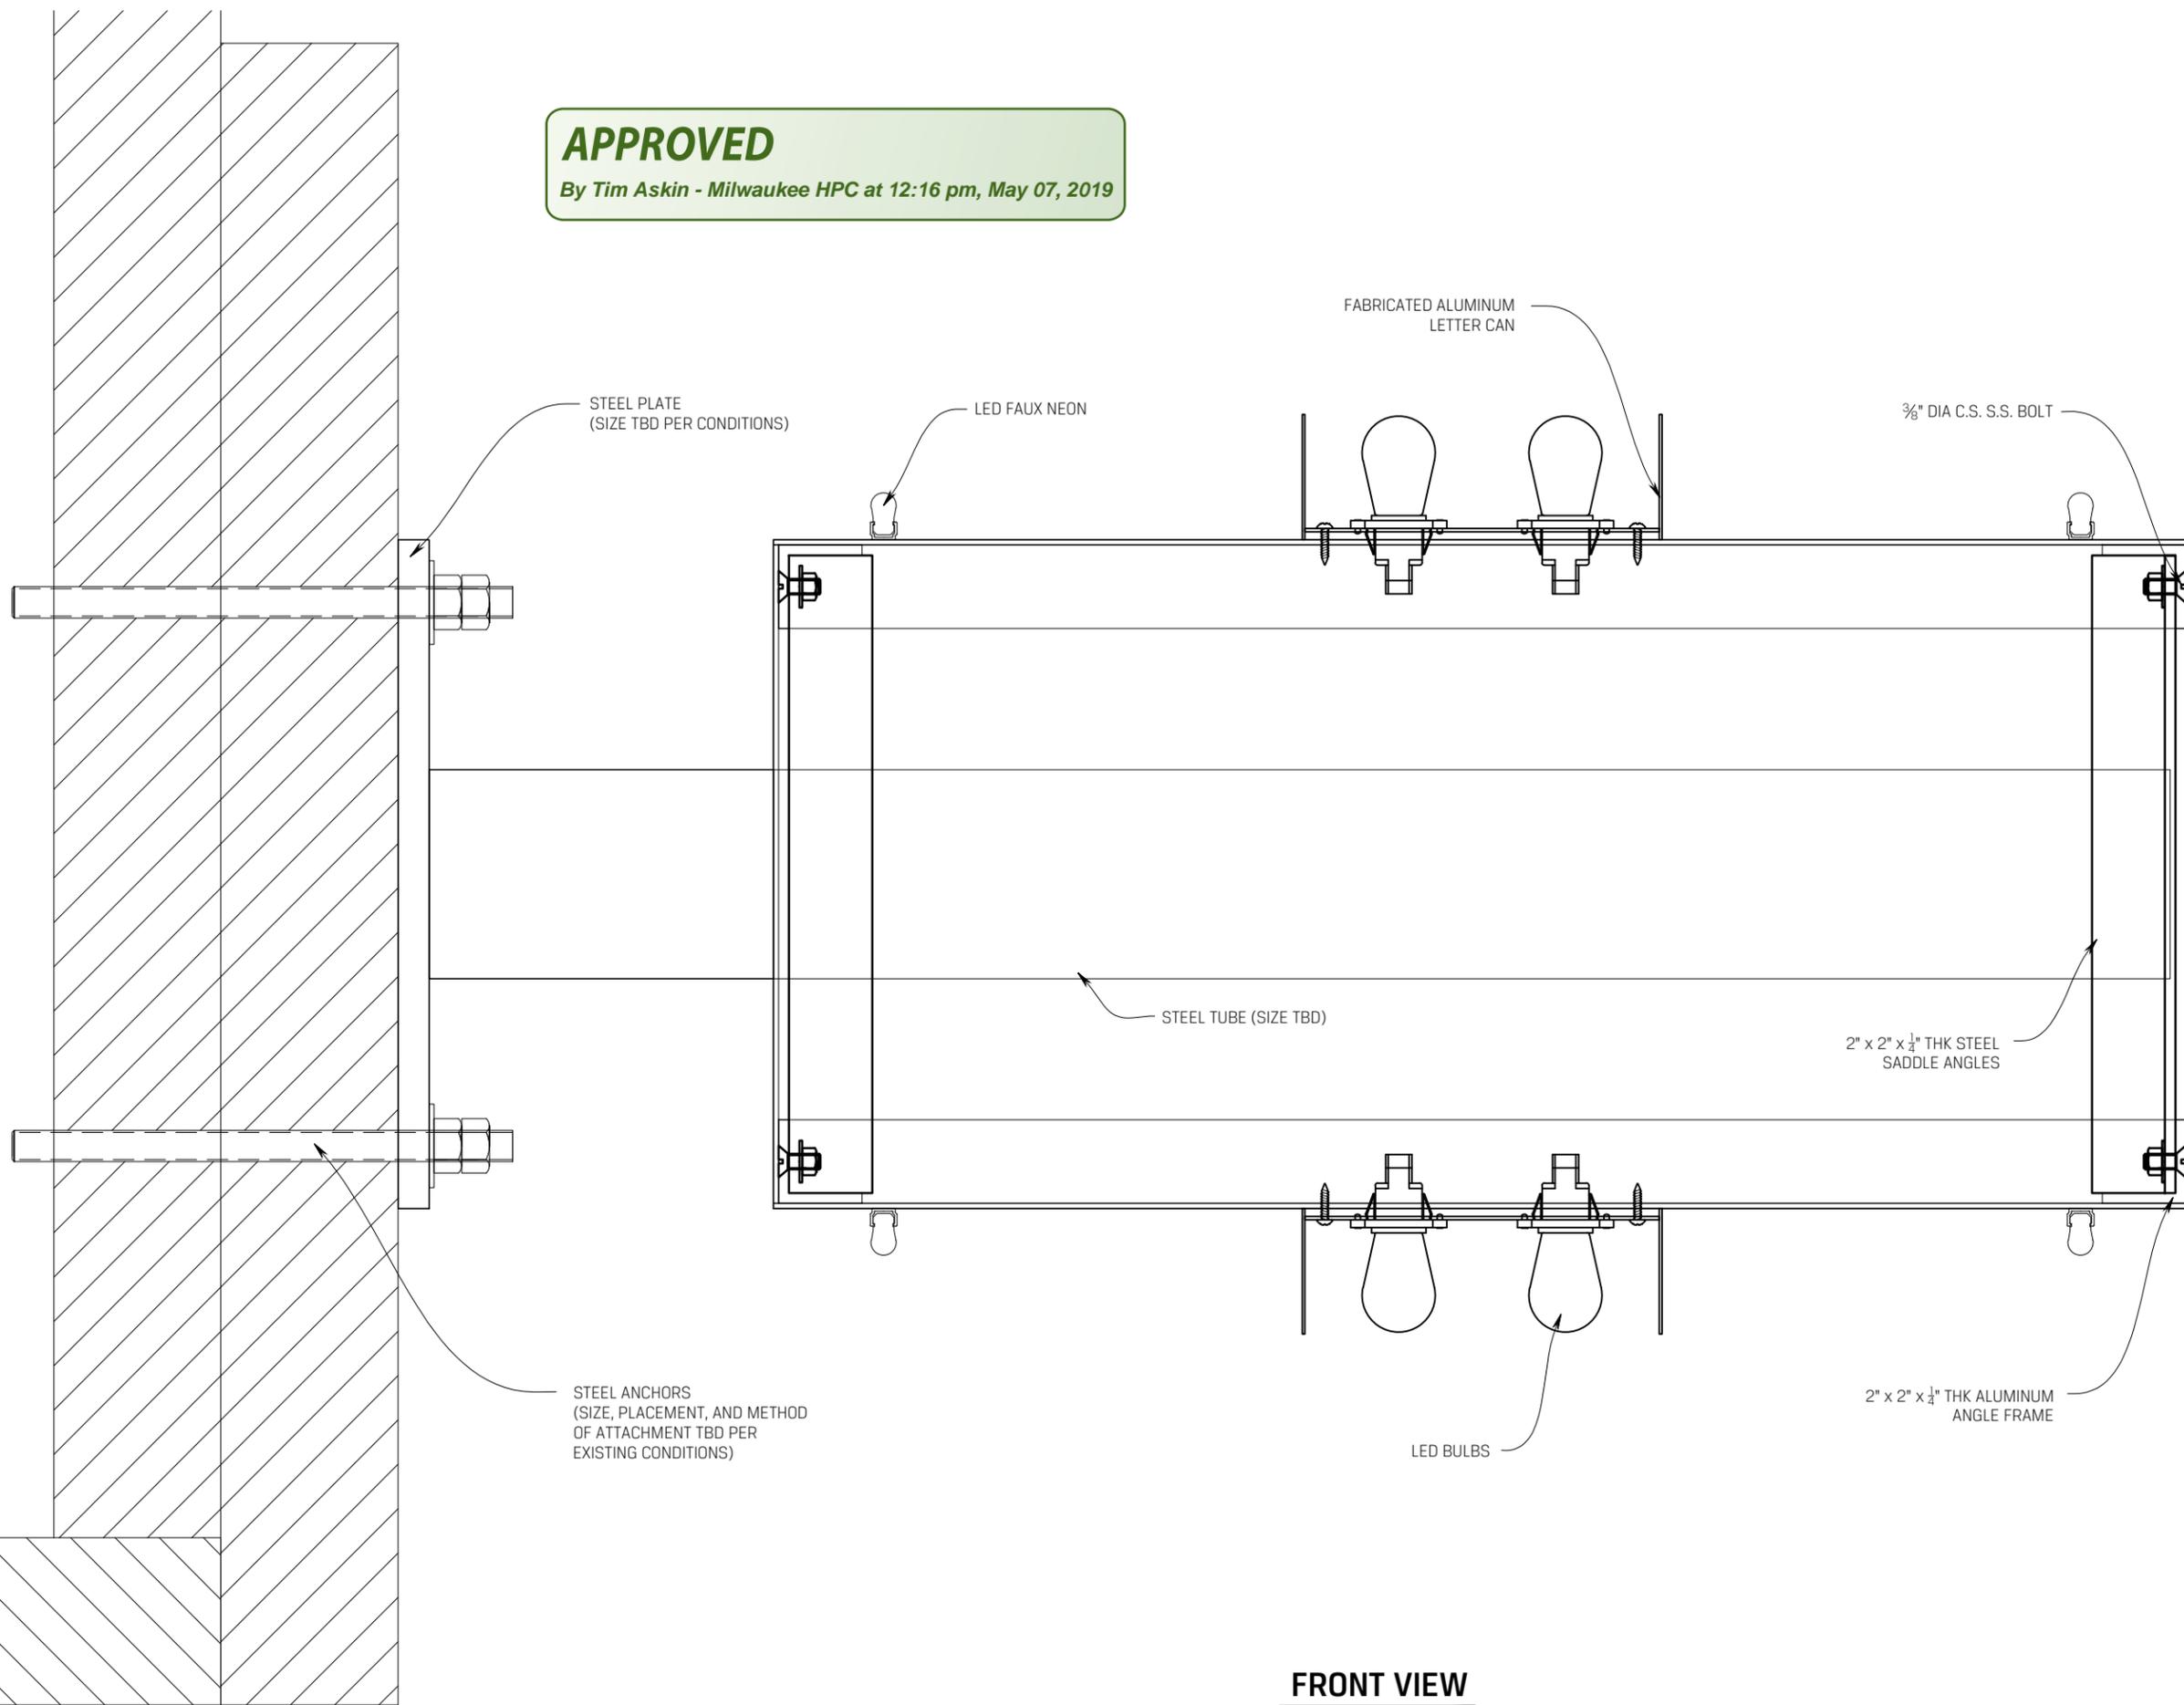

**FRONT VIEW**  
SCALE : 3" = 1'-0"

FILE: R:\Drawings\TurnerHall\84471\_CAB-02.dwg SHEET: S02 PLOTTED: May 1, 2019 4:14 PM BY: Trapp, Ryan

# SIGN SPECIFICATIONS

This document is owned by and the information contained in it is proprietary to Poblocki Sign Company, LLC. By receipt hereof, the holder agrees not to use the information, disclose it to any third party or reproduce this document without the prior written consent of Poblocki Sign Company, LLC. Holder also agrees to immediately return this document upon request by Poblocki Sign Company, LLC.

This document represents only an approximation of material colors specified. Actual product colors may vary from this print or digital image.

**Project**

**Turner Hall**

Milwaukee WI

Scale: 1/2"=1'

Original Page Size: 11" x 17"

**Notes**

**Revisions**

REV	DESCRIPTION	BY	DATE
.01	Location	glm	04/01/19

Rep.: Mike Kinsella

Drawn By: Greg Moerner Orig. Date: 04/08/19

Sign Loc. No. .

**CAB-02**


D/F Cabinet  
Sign. Type

**84471**

OPP - Project - Job No.

**C03**

Design

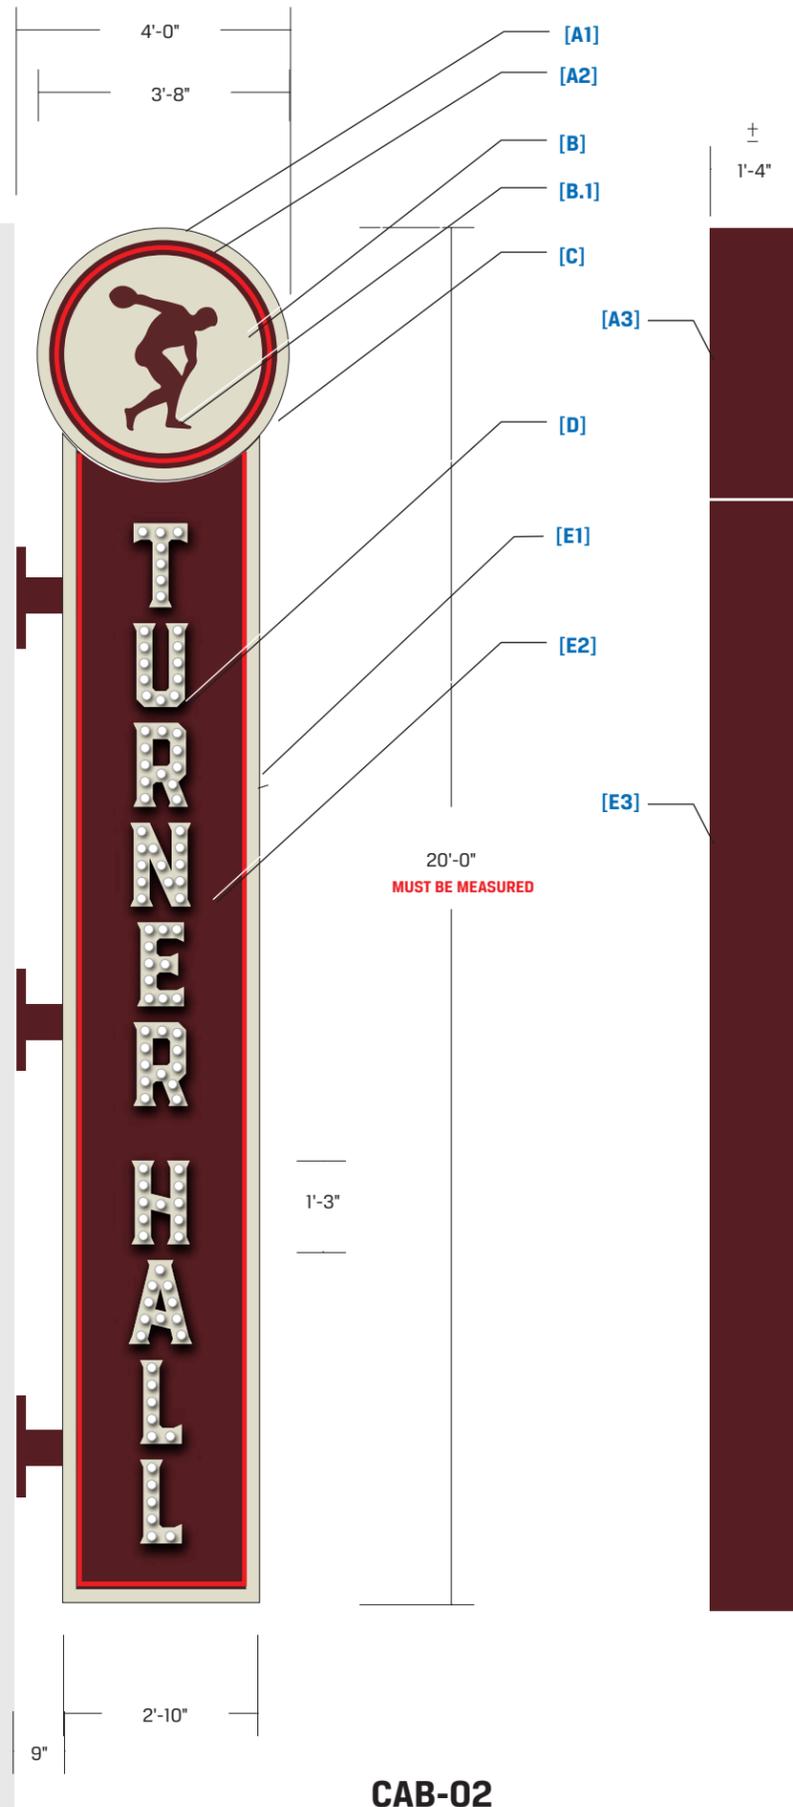

**[A] - OVAL CABINET**

Material: FAB Aluminumw/ Lexan Face

[A1] - Face Color: Paint Ivory ( TBD )

[A2] - Inner Face Ring - Paint Burgundy ( TBD

[A3] - Return - Paint Burgundy ( TBD

**[B] - Oval Face**

Material: Lexan

Ivory Film

& Burgundy Graphics Film ( TBD )

**[C] - PRIMETER LIGHTING**

RED Slone FlexiBright LED

Color: RED

**[D] - LETTERS**

Fabricated open channel letters

White LED Bulbs

Mounted Flush to Sign

Letter Color: Paint Ivory ( TBD )

Returns

inside and out

**[E] - Vertical Cabinet**

Material: Fab Aluminum

[E1] - Face Border Color: Paint Ivory ( TBD )

[E2] - Inner Face - Paint Burgundy ( TBD

[E3] - Return - Paint Burgundy ( TBD

**[F] - Supports**

TBD

**APPROVED**

By Tim Askin - Milwaukee HPC at 12:16 pm, May 07, 2019

# SIGN SPECIFICATIONS

**[A] - CABINET**

Material: FAB Aluminumw/ Lexan Face  
**[A1] - Face Retainer** - Paint Burgundy ( TBD )  
**[A2] - Cabinet** - Paint Burgundy ( TBD )

**[B]- Face**

Material: Alum  
 Paint Ivory ( TBD )

**[C]- Tavern Logo & Copy**

Push-thru [3/4 " Proud of Face Depth]  
 Color: 1st Surface translucent Burgundy Film ( TBD )

**[D] - PRIMETER LIGHTING**

RED Slone FlexiBright LED  
 Color: RED

**[E] - OPEN Sign**

Custom LED  
 Red Open

**[F] - Supports**

TBD  
 Paint Burgundy ( TBD )

**[G] - OVAL CABINET**

Material: FAB Aluminumw/ Alum Face  
**[G1] - Face Retainer** - Paint Burgundy ( TBD )  
**[G2] - Cabinet** - Paint Burgundy ( TBD )

**[H]- Face**

Material: Alum  
 Paint Ivory ( TBD )

**[I]- Logo & Copy**

Push-thru [3/4 " Proud of Face Depth]  
 Color: 1st Surface translucent Burgundy Film ( TBD )

**[J]- Small Copy & Rulelines**


Non Lit  
 Color: 1st Surface Vinyl Burgundy Film ( TBD )

**[K] - PRIMETER LIGHTING**


RED Slone FlexiBright LED  
 Color: RED

**[L] - Supports**

TBD

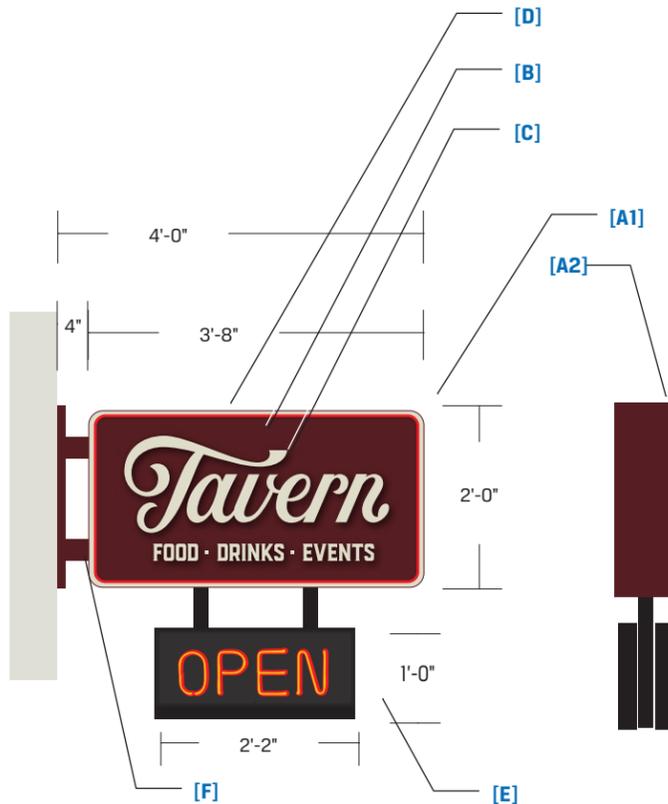

**CAB-01.1**

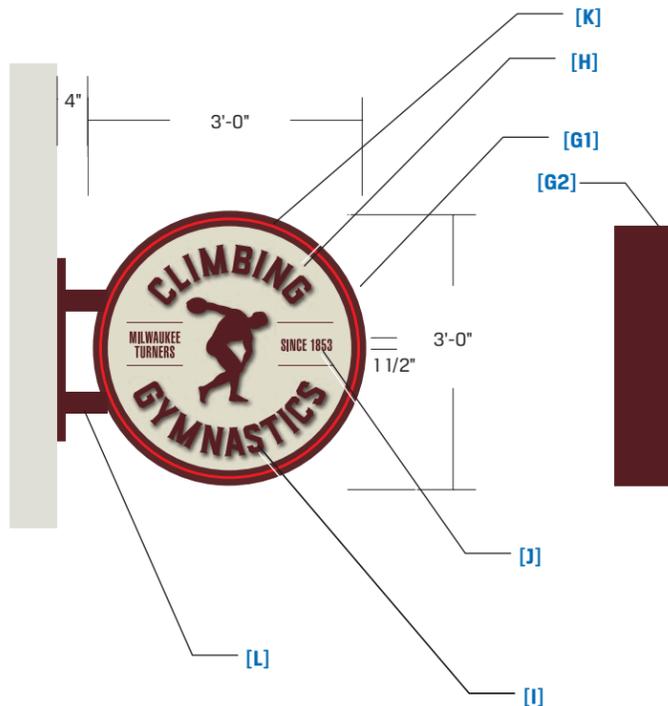

**CAB-01.2**



**APPROVED**

By Tim Askin - Milwaukee HPC at 12:16 pm, May 07, 2019



This document is owned by and the information contained in it is proprietary to Poblocki Sign Company, LLC. By receipt hereof, the holder agrees not to use the information, disclose it to any third party or reproduce this document without the prior written consent of Poblocki Sign Company, LLC. Holder also agrees to immediately return this document upon request by Poblocki Sign Company, LLC.

This document represents only an approximation of material colors specified. Actual product colors may vary from this print or digital image.

**Project**

**Turner Hall**

Milwaukee WI

Scale: 1/2"=1'

Original Page Size: 11" x 17"

**Notes**

**Revisions**

REV	DESCRIPTION	BY	DATE
.01	Location	glm	04/01/19

Rep: Mike Kinsella

Drawn By: Greg Moerner Orig. Date: 04/08/19

Sign Loc. No. .

**CAB-01**

D/F Cabinet  
 Sign. Type

**84471**

OPP - Project - Job No.

**C07**

Design