


CROSS SECTION, TYPICAL.

**Steve Bialk**  
**Lathe House Addition**

No.	Description	Date


South Elevation		
Project number	001	<b>A101</b>
Date	5/12/2018	
Drawn by	Author	
Checked by	Checker	
		Scale 1/4" = 1'-0"

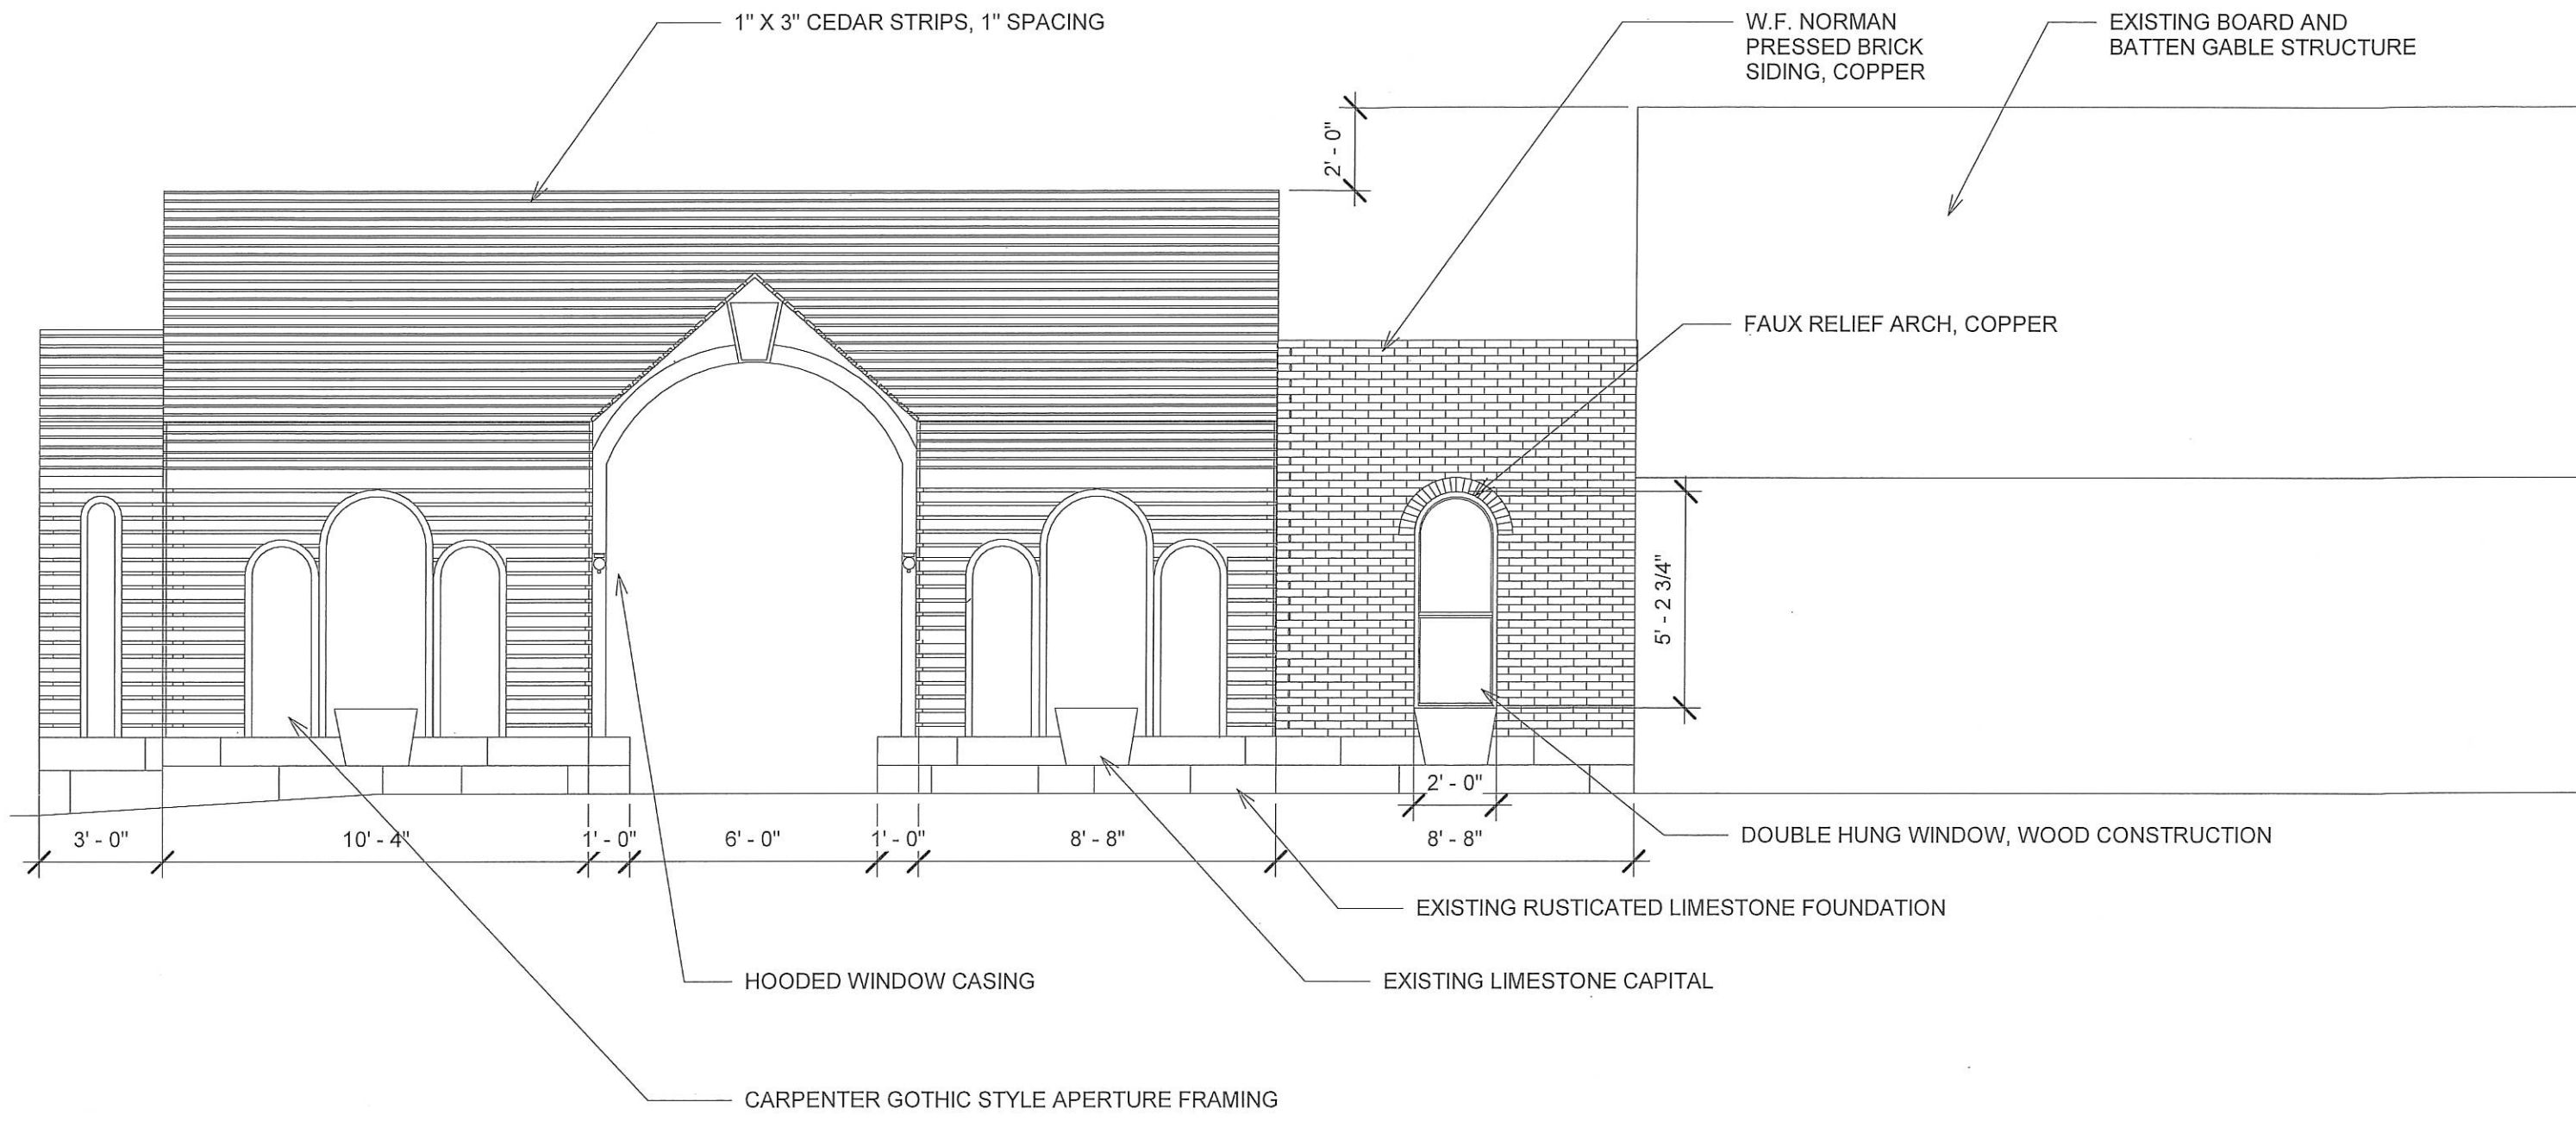

**Steve Bialk**  
**Lathe House Addition**

No.	Description	Date

East Elevation		
Project number	001	<b>A102</b>
Date	5/12/2018	
Drawn by	RHS	
Checked by	OWNER	
		Scale 1/4" = 1'-0"

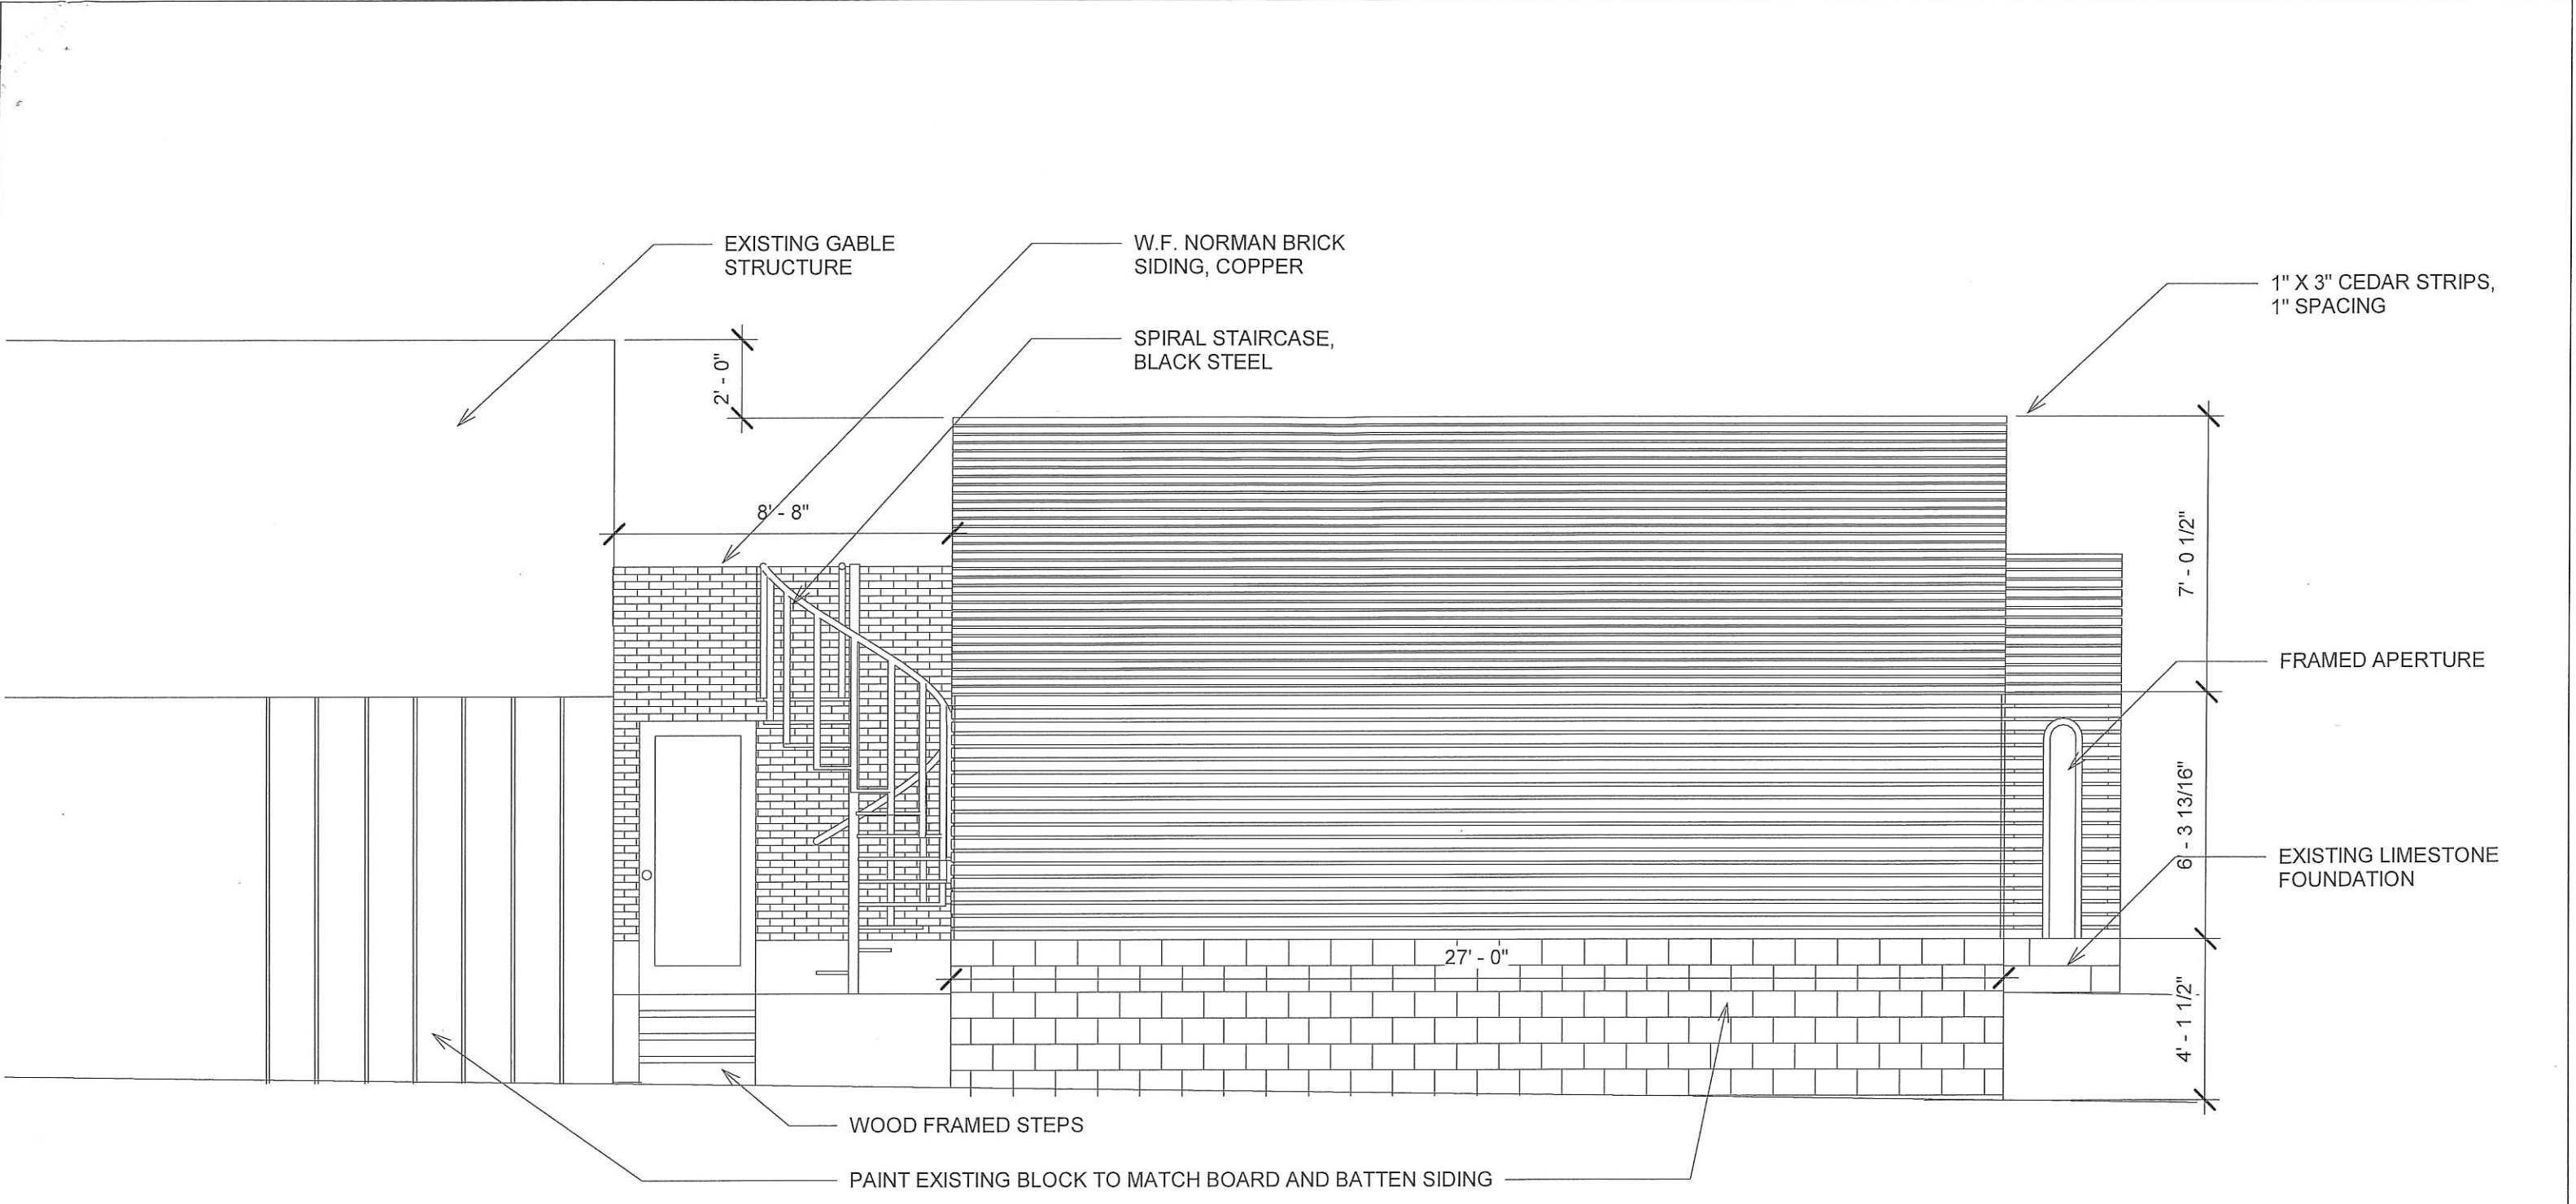


Steve Bialk  
 Lathe House Addition

Steve Bialk  
 Lathe House Addition

No.	Description	Date

West Elevation		
Project number	001	<b>A103</b> Scale 1/4" = 1'-0"
Date	5/12/2018	
Drawn by	RHS	
Checked by	Owner	

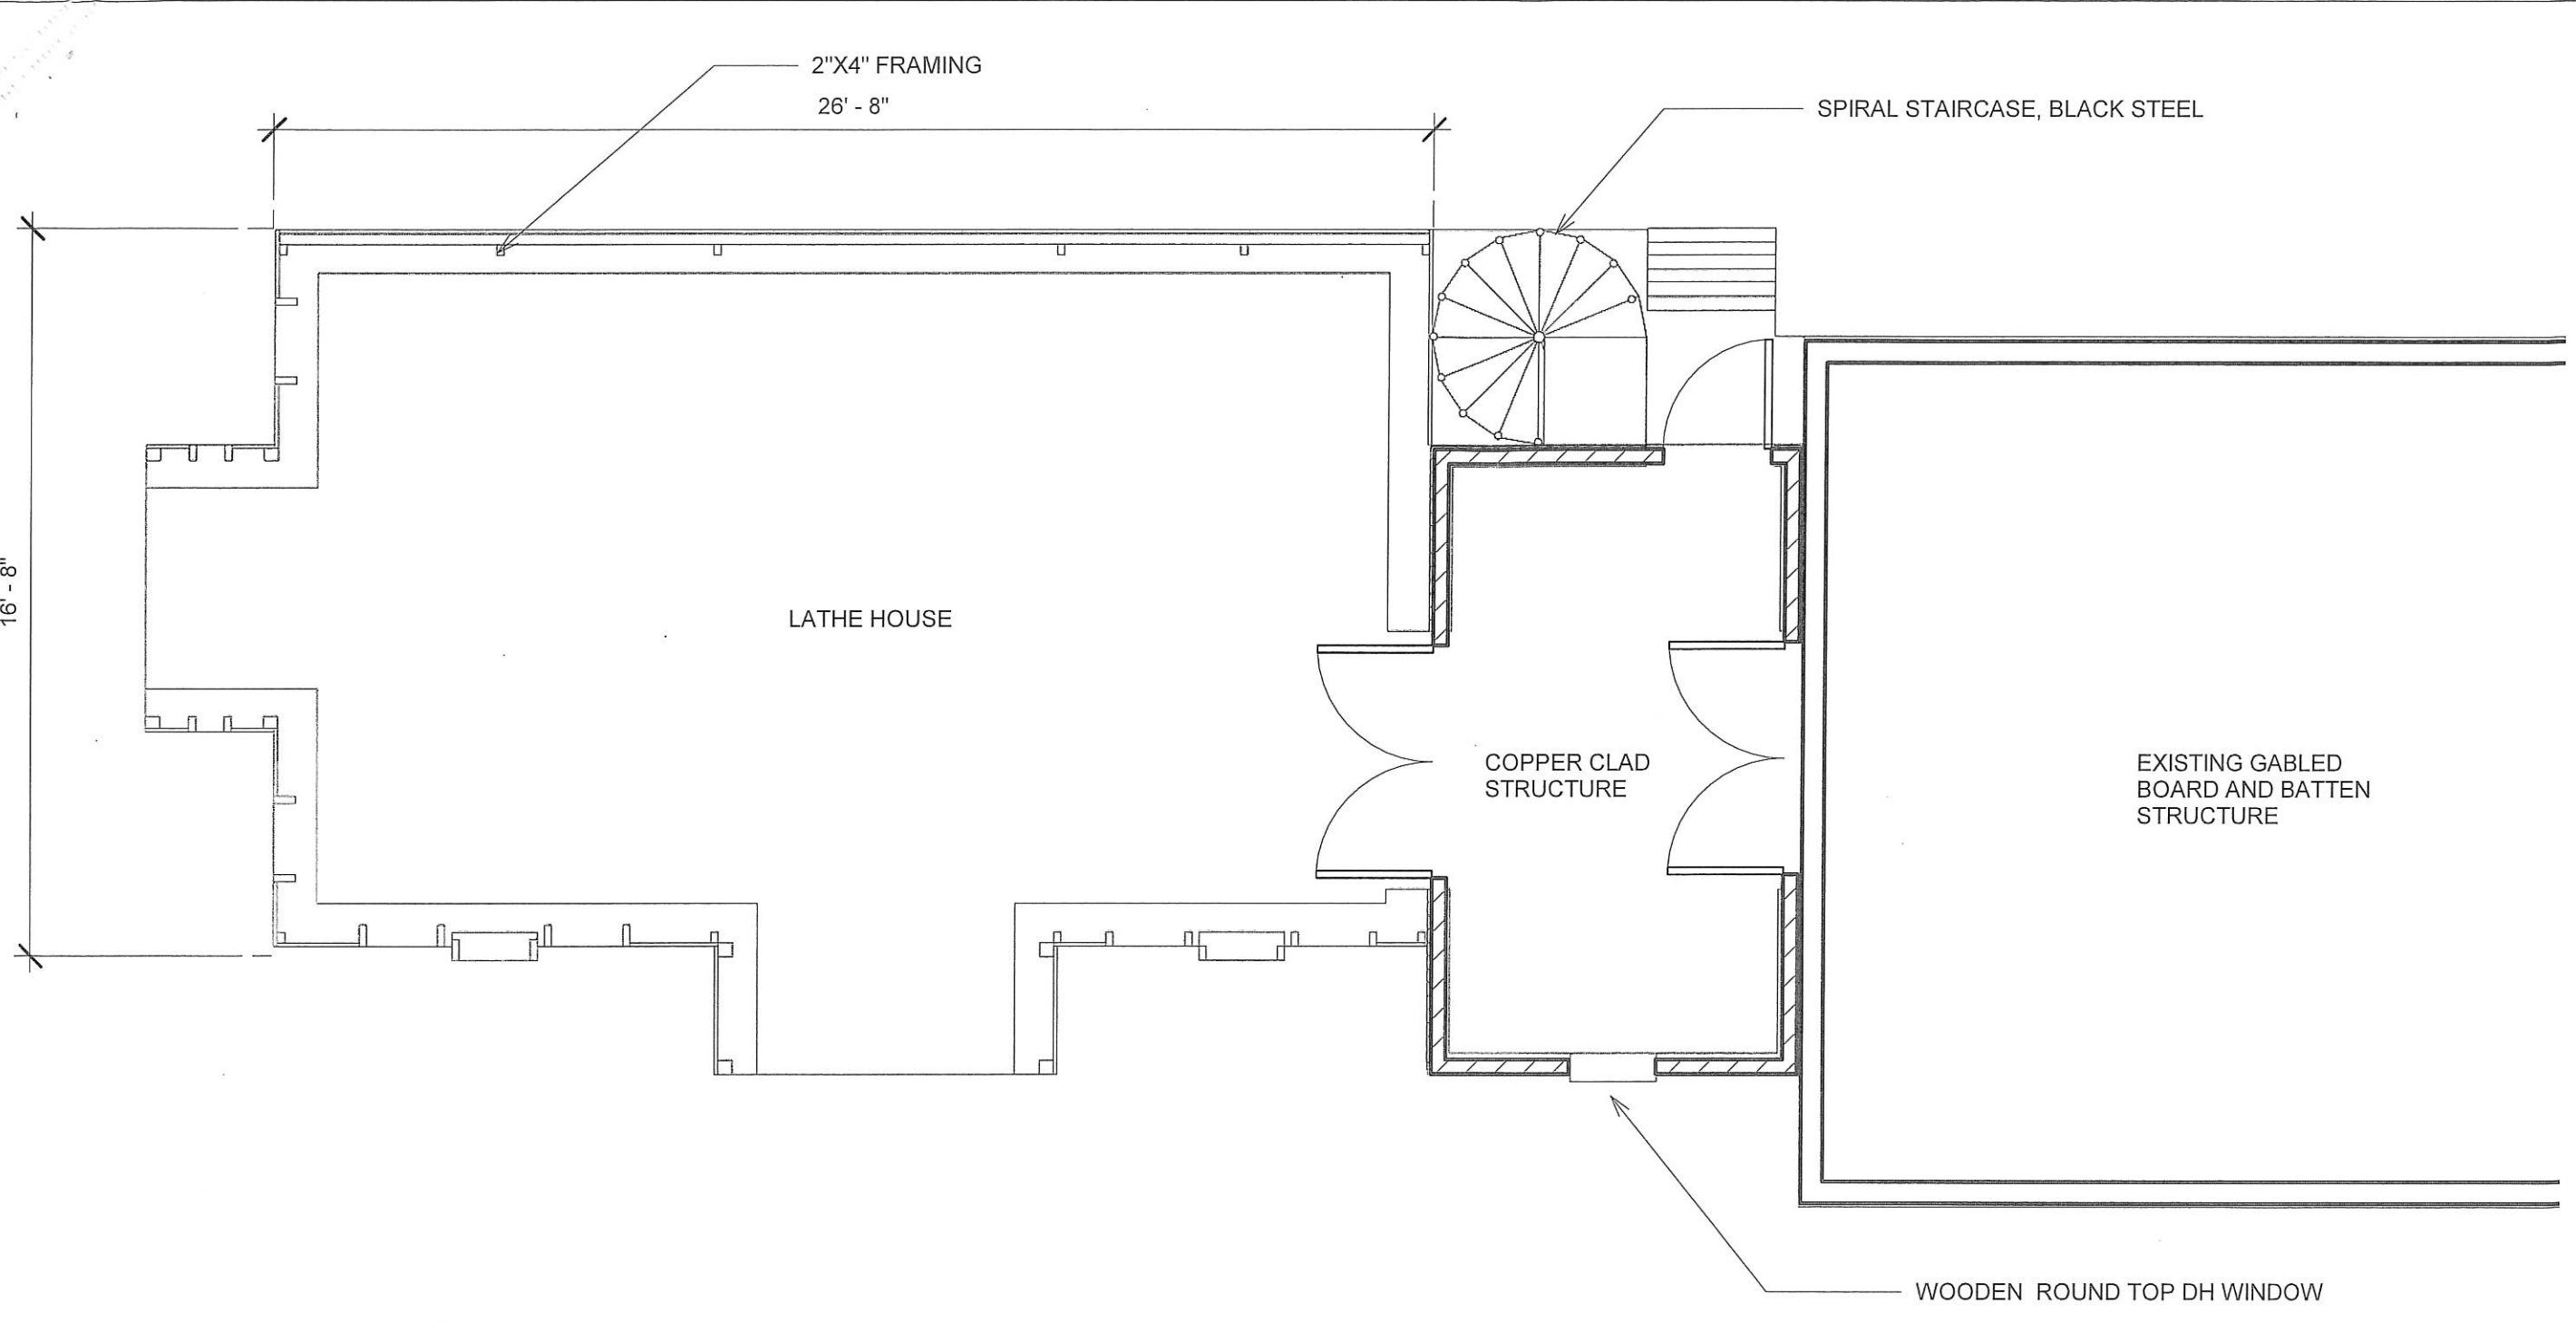

Steve Bialk  
 Lathe House Addition

No.	Description	Date

Plan		A105
Project number	001	
Date	5/12/2018	
Drawn by	Author	
Checked by	Checker	
Scale		1/4" = 1'-0"