

PROPOSED BUILDING AND ADDITION FOR:
GREATER GALILEE MISSIONARY BAPTIST CHURCH
 2432 TEUTONIA AVENUE • MILWAUKEE, WI 53206

PROFESSIONAL SEAL

PRELIMINARY DATES
 FEB. 14, 2017


NOT FOR CONSTRUCTION

SHEET INFORMATION

SECOND FLOOR PLAN

SHEET NUMBER

A1.2

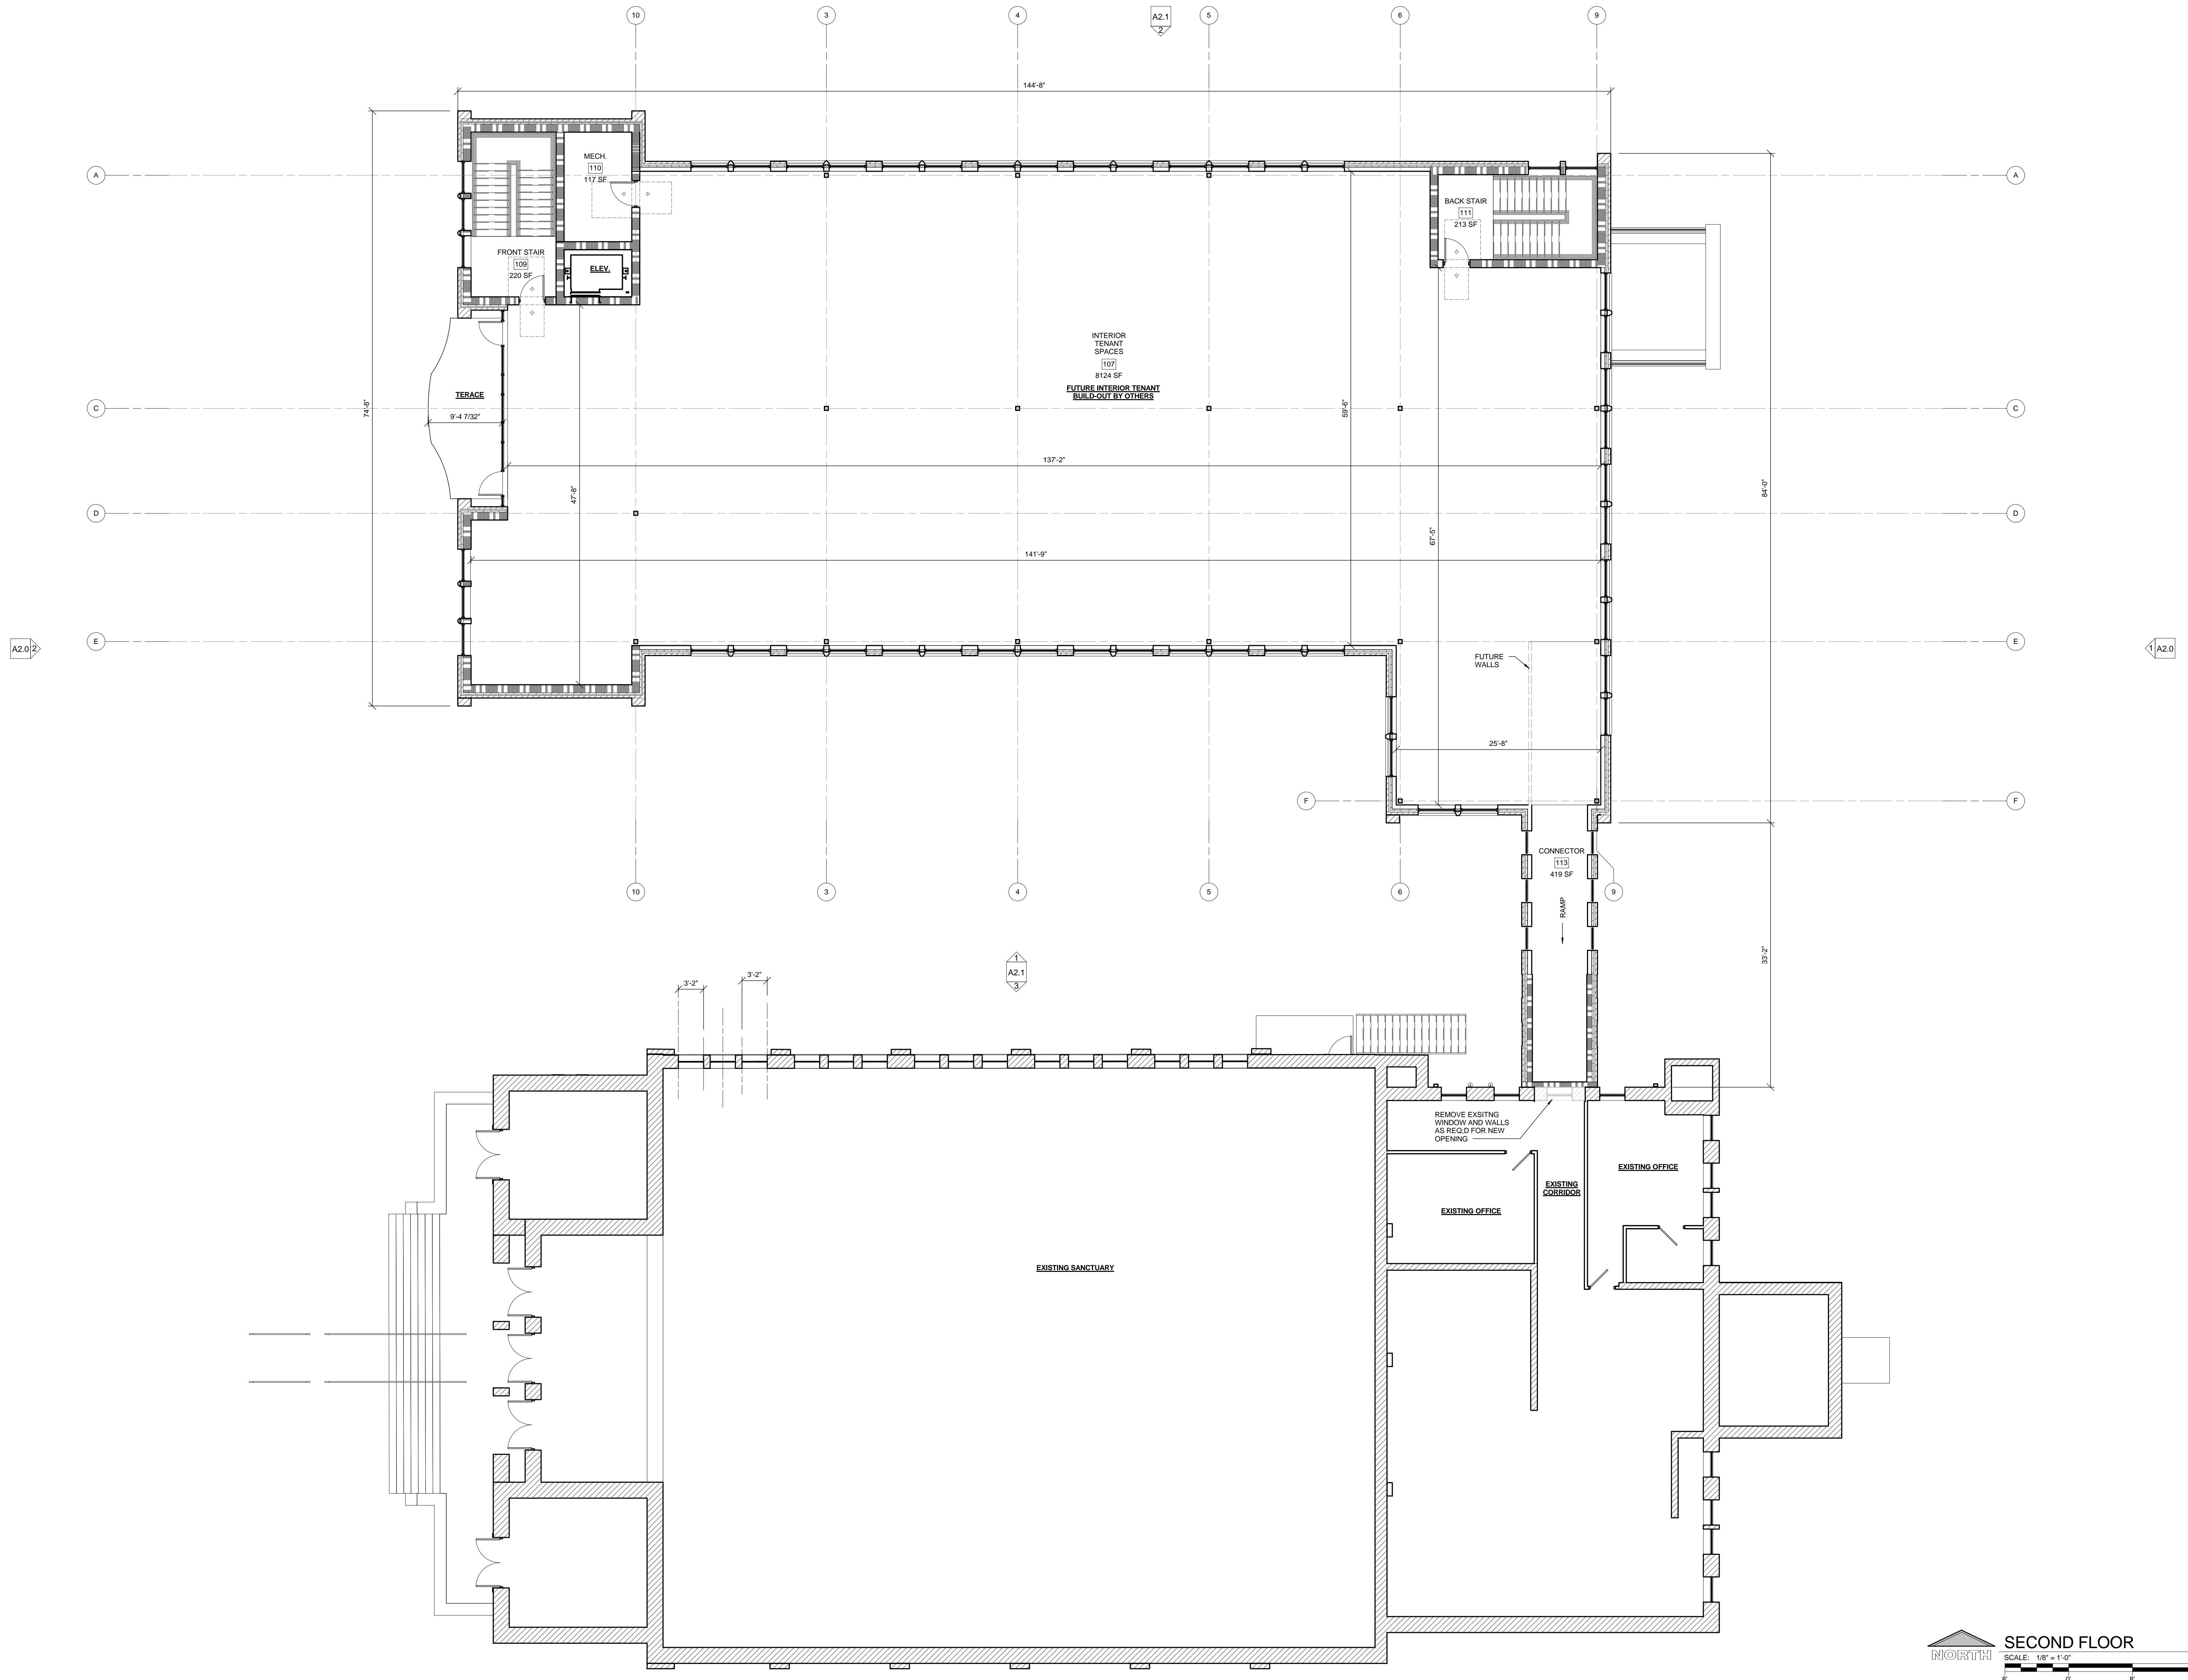

SECOND FLOOR
 SCALE: 1/8" = 1'-0"
 0 4 8 16