




HPC PRESENTATION

**St. James
Event Center / Housing**

JANUARY 08, 2018



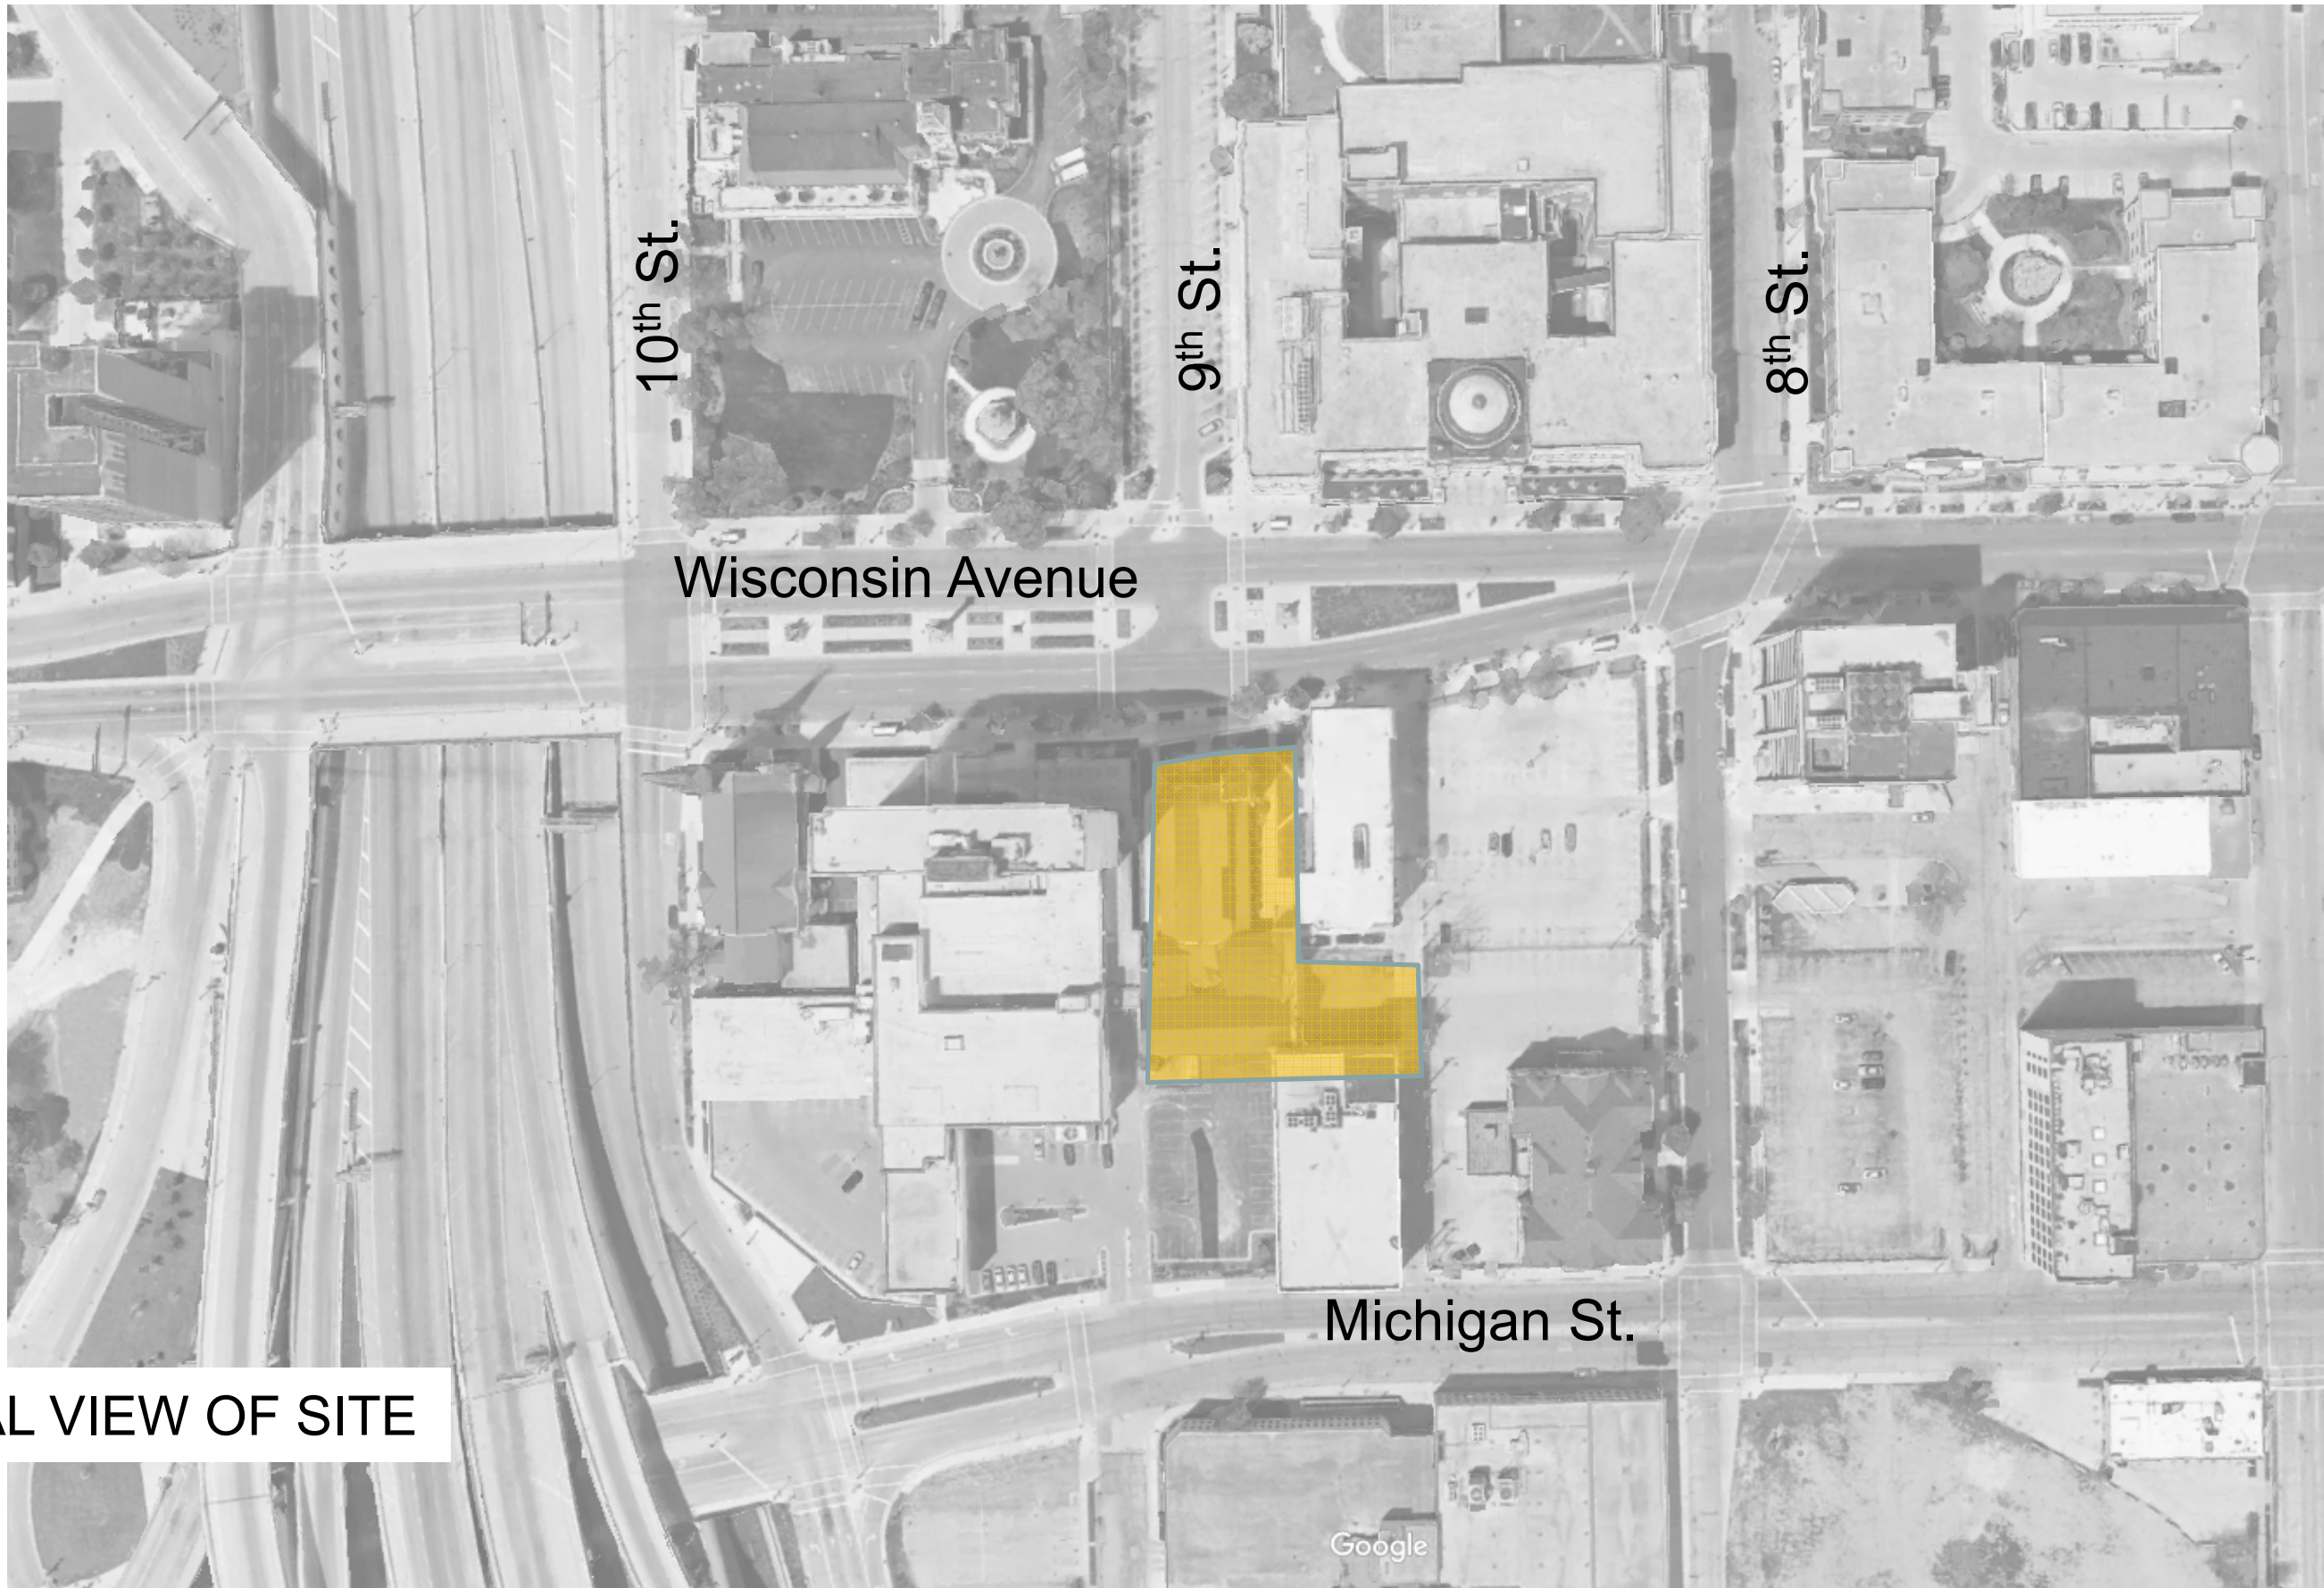


ARIAL VIEW OF SITE



SITE/CONTEXT

EXISTING SITE – NORTHEAST




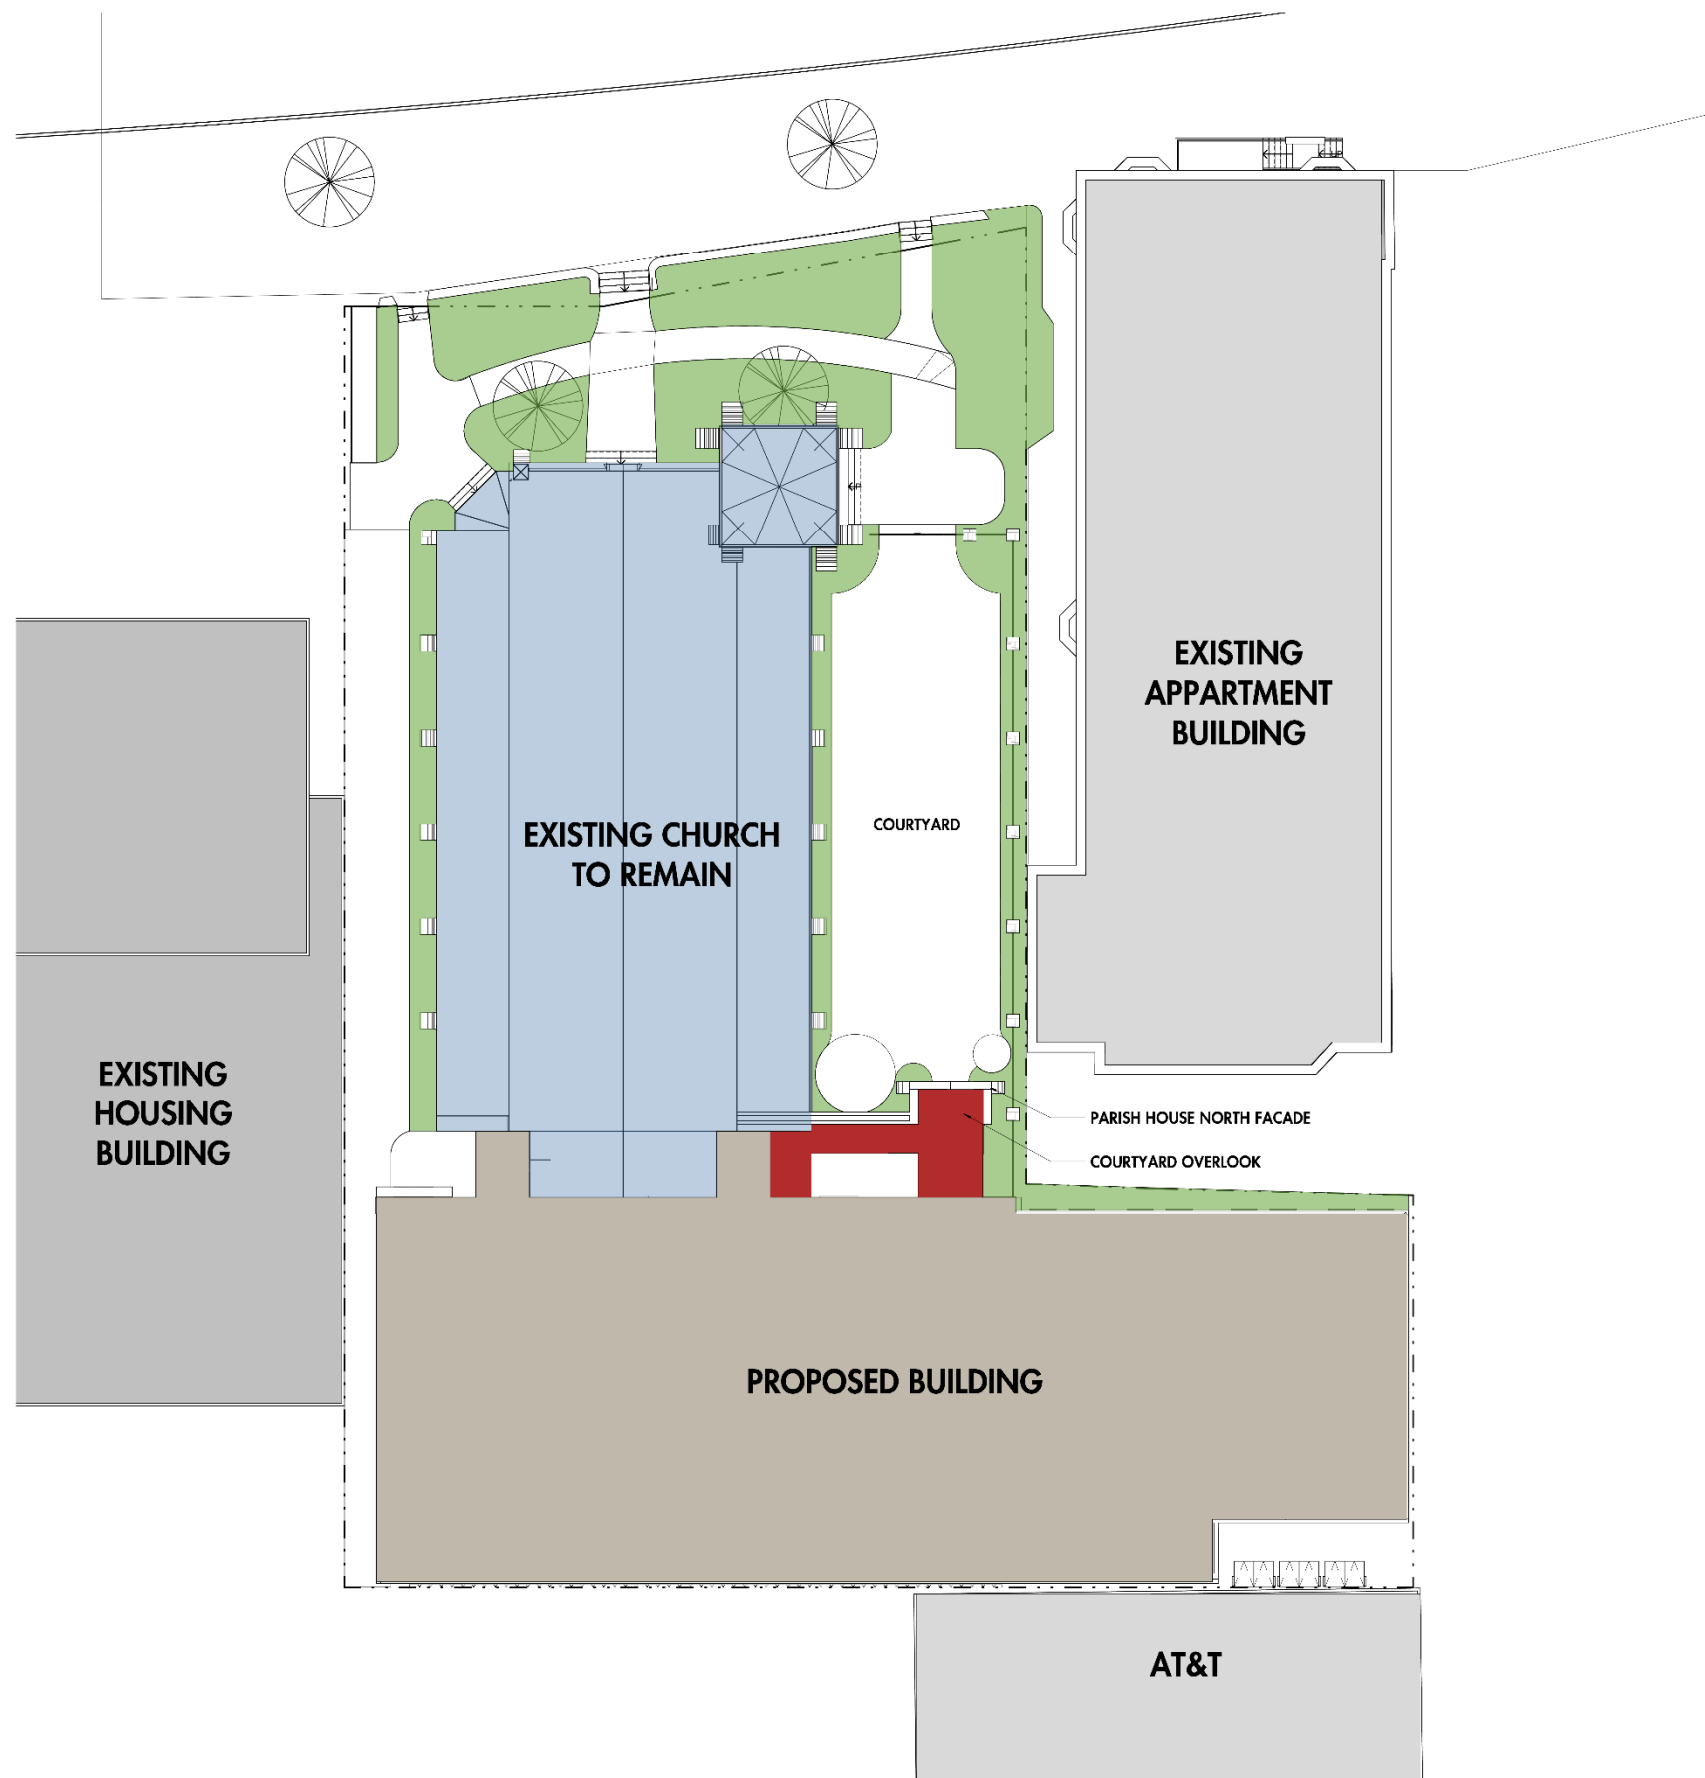


① SITE PLAN PV
SCALE: 1" = 10'-0"




A000

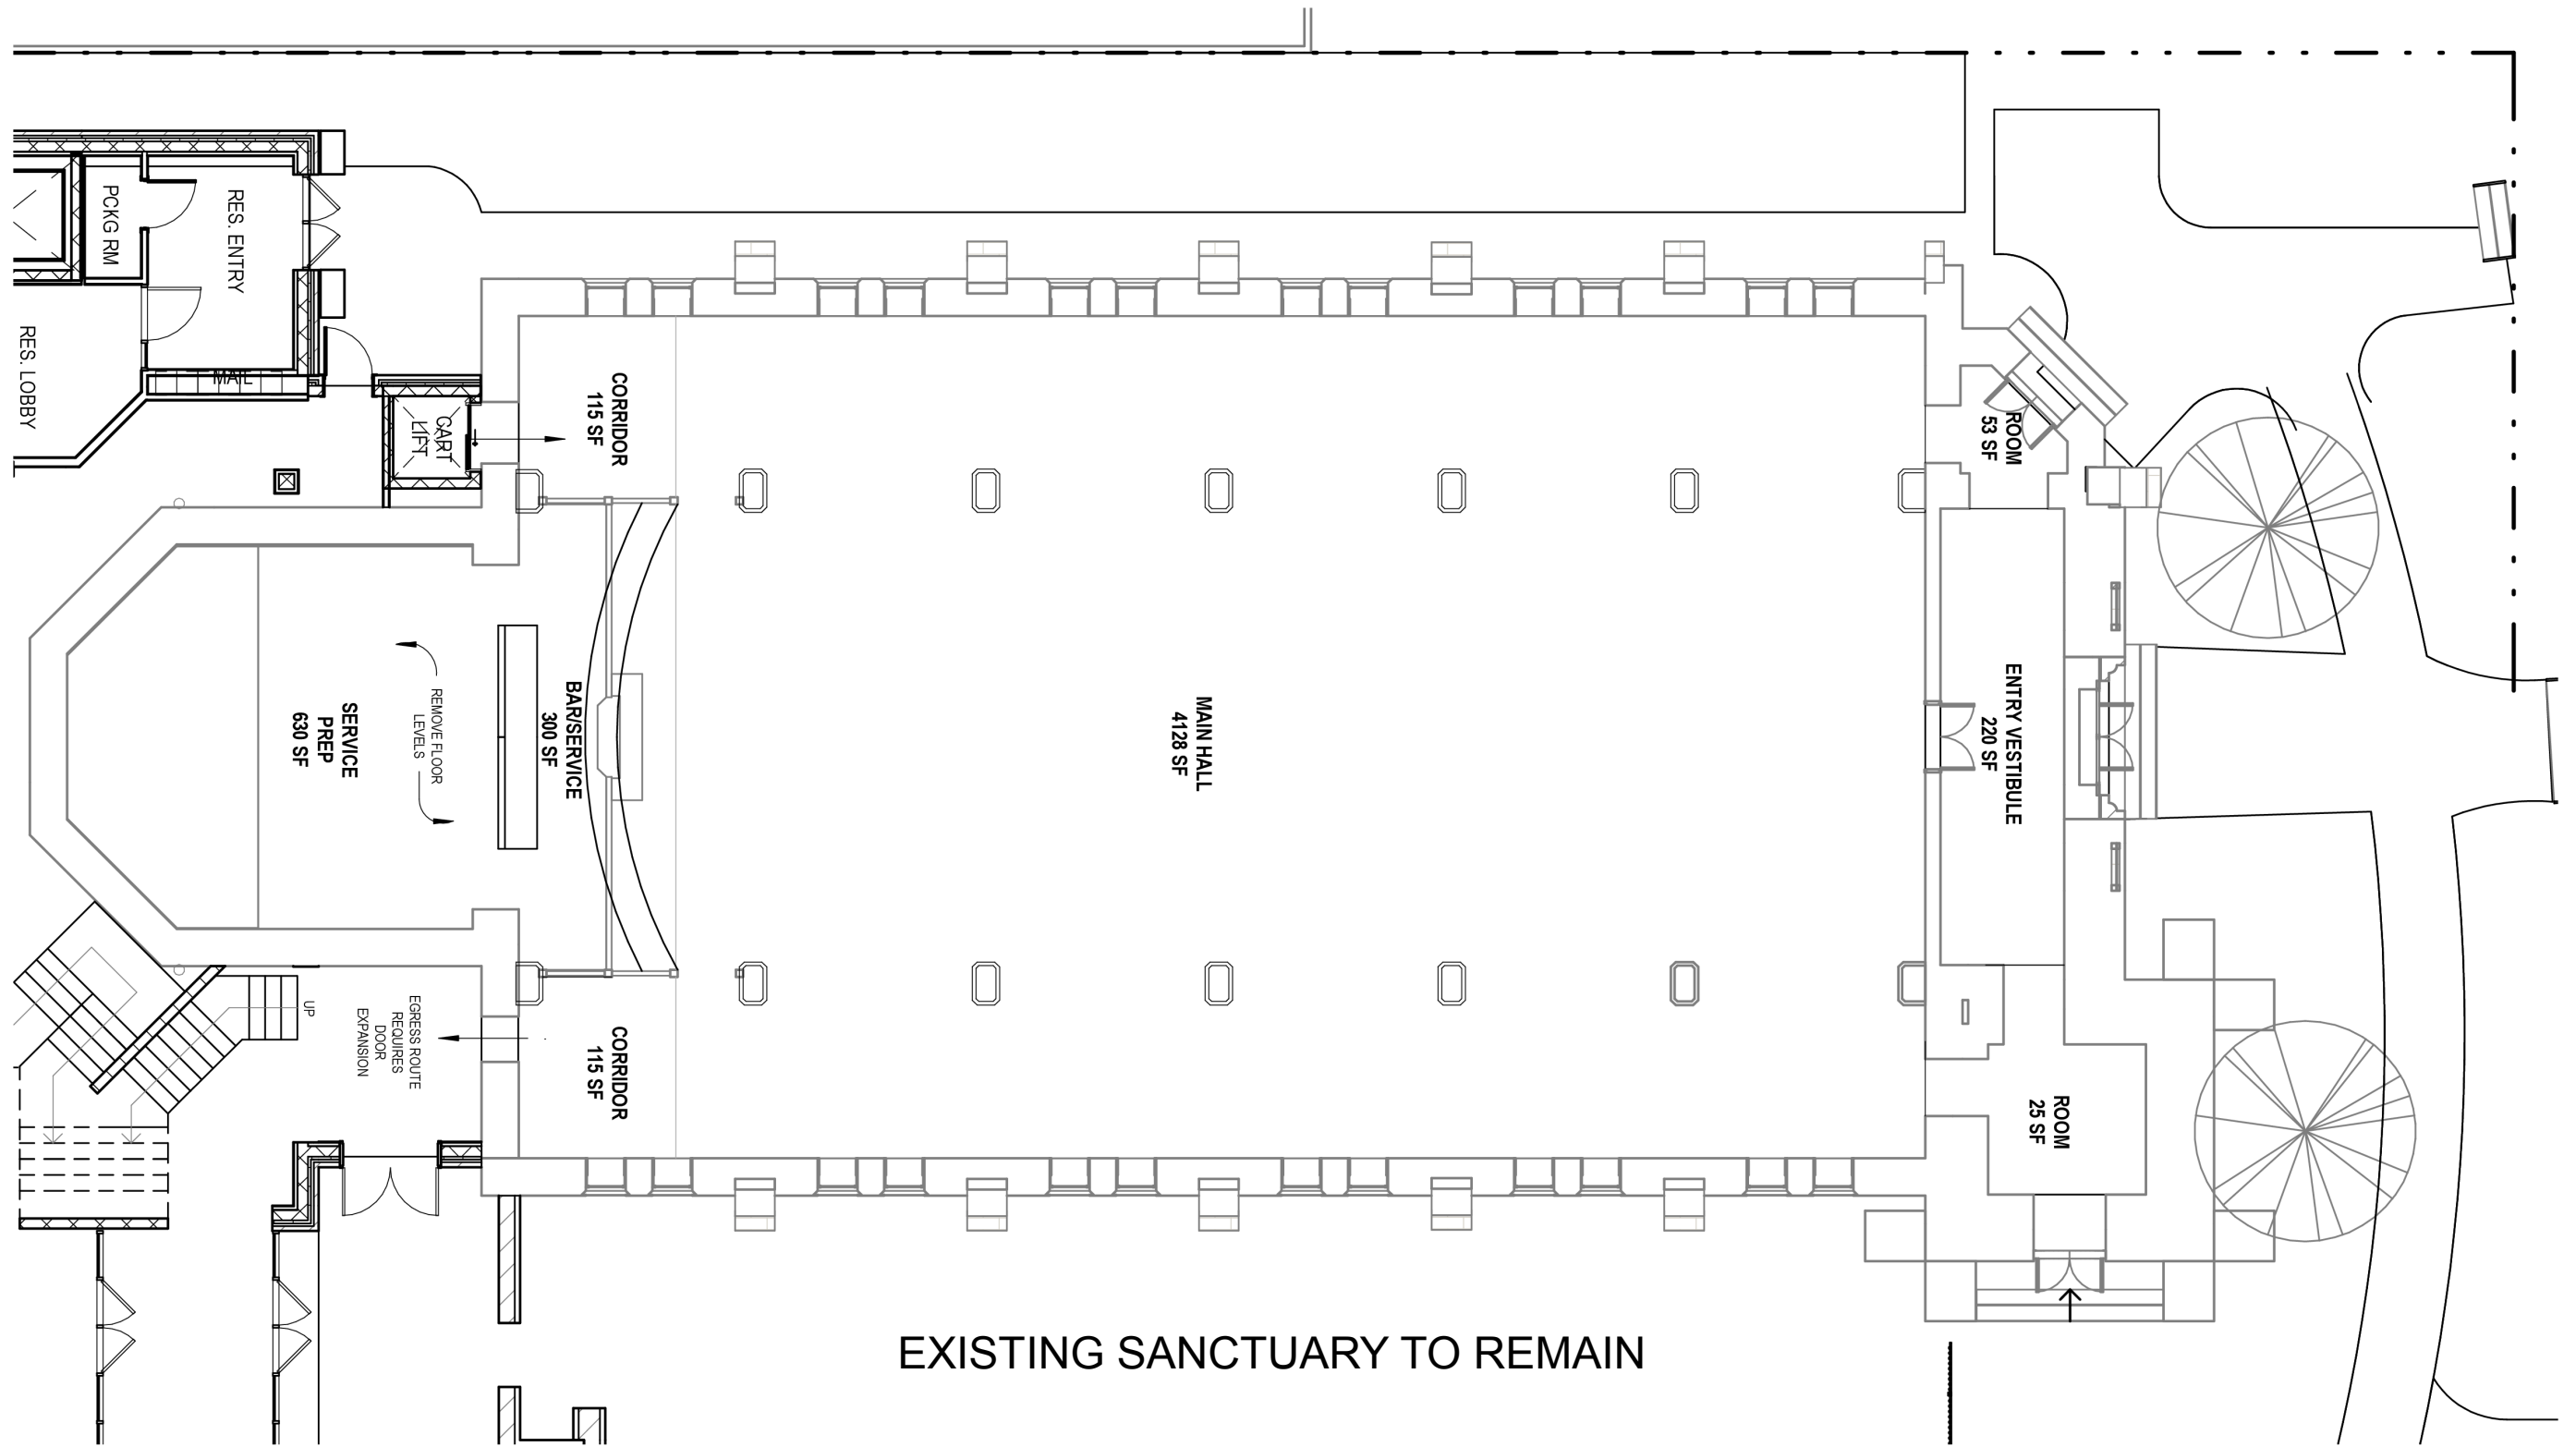


EXISTING SANCTUARY TO REMAIN

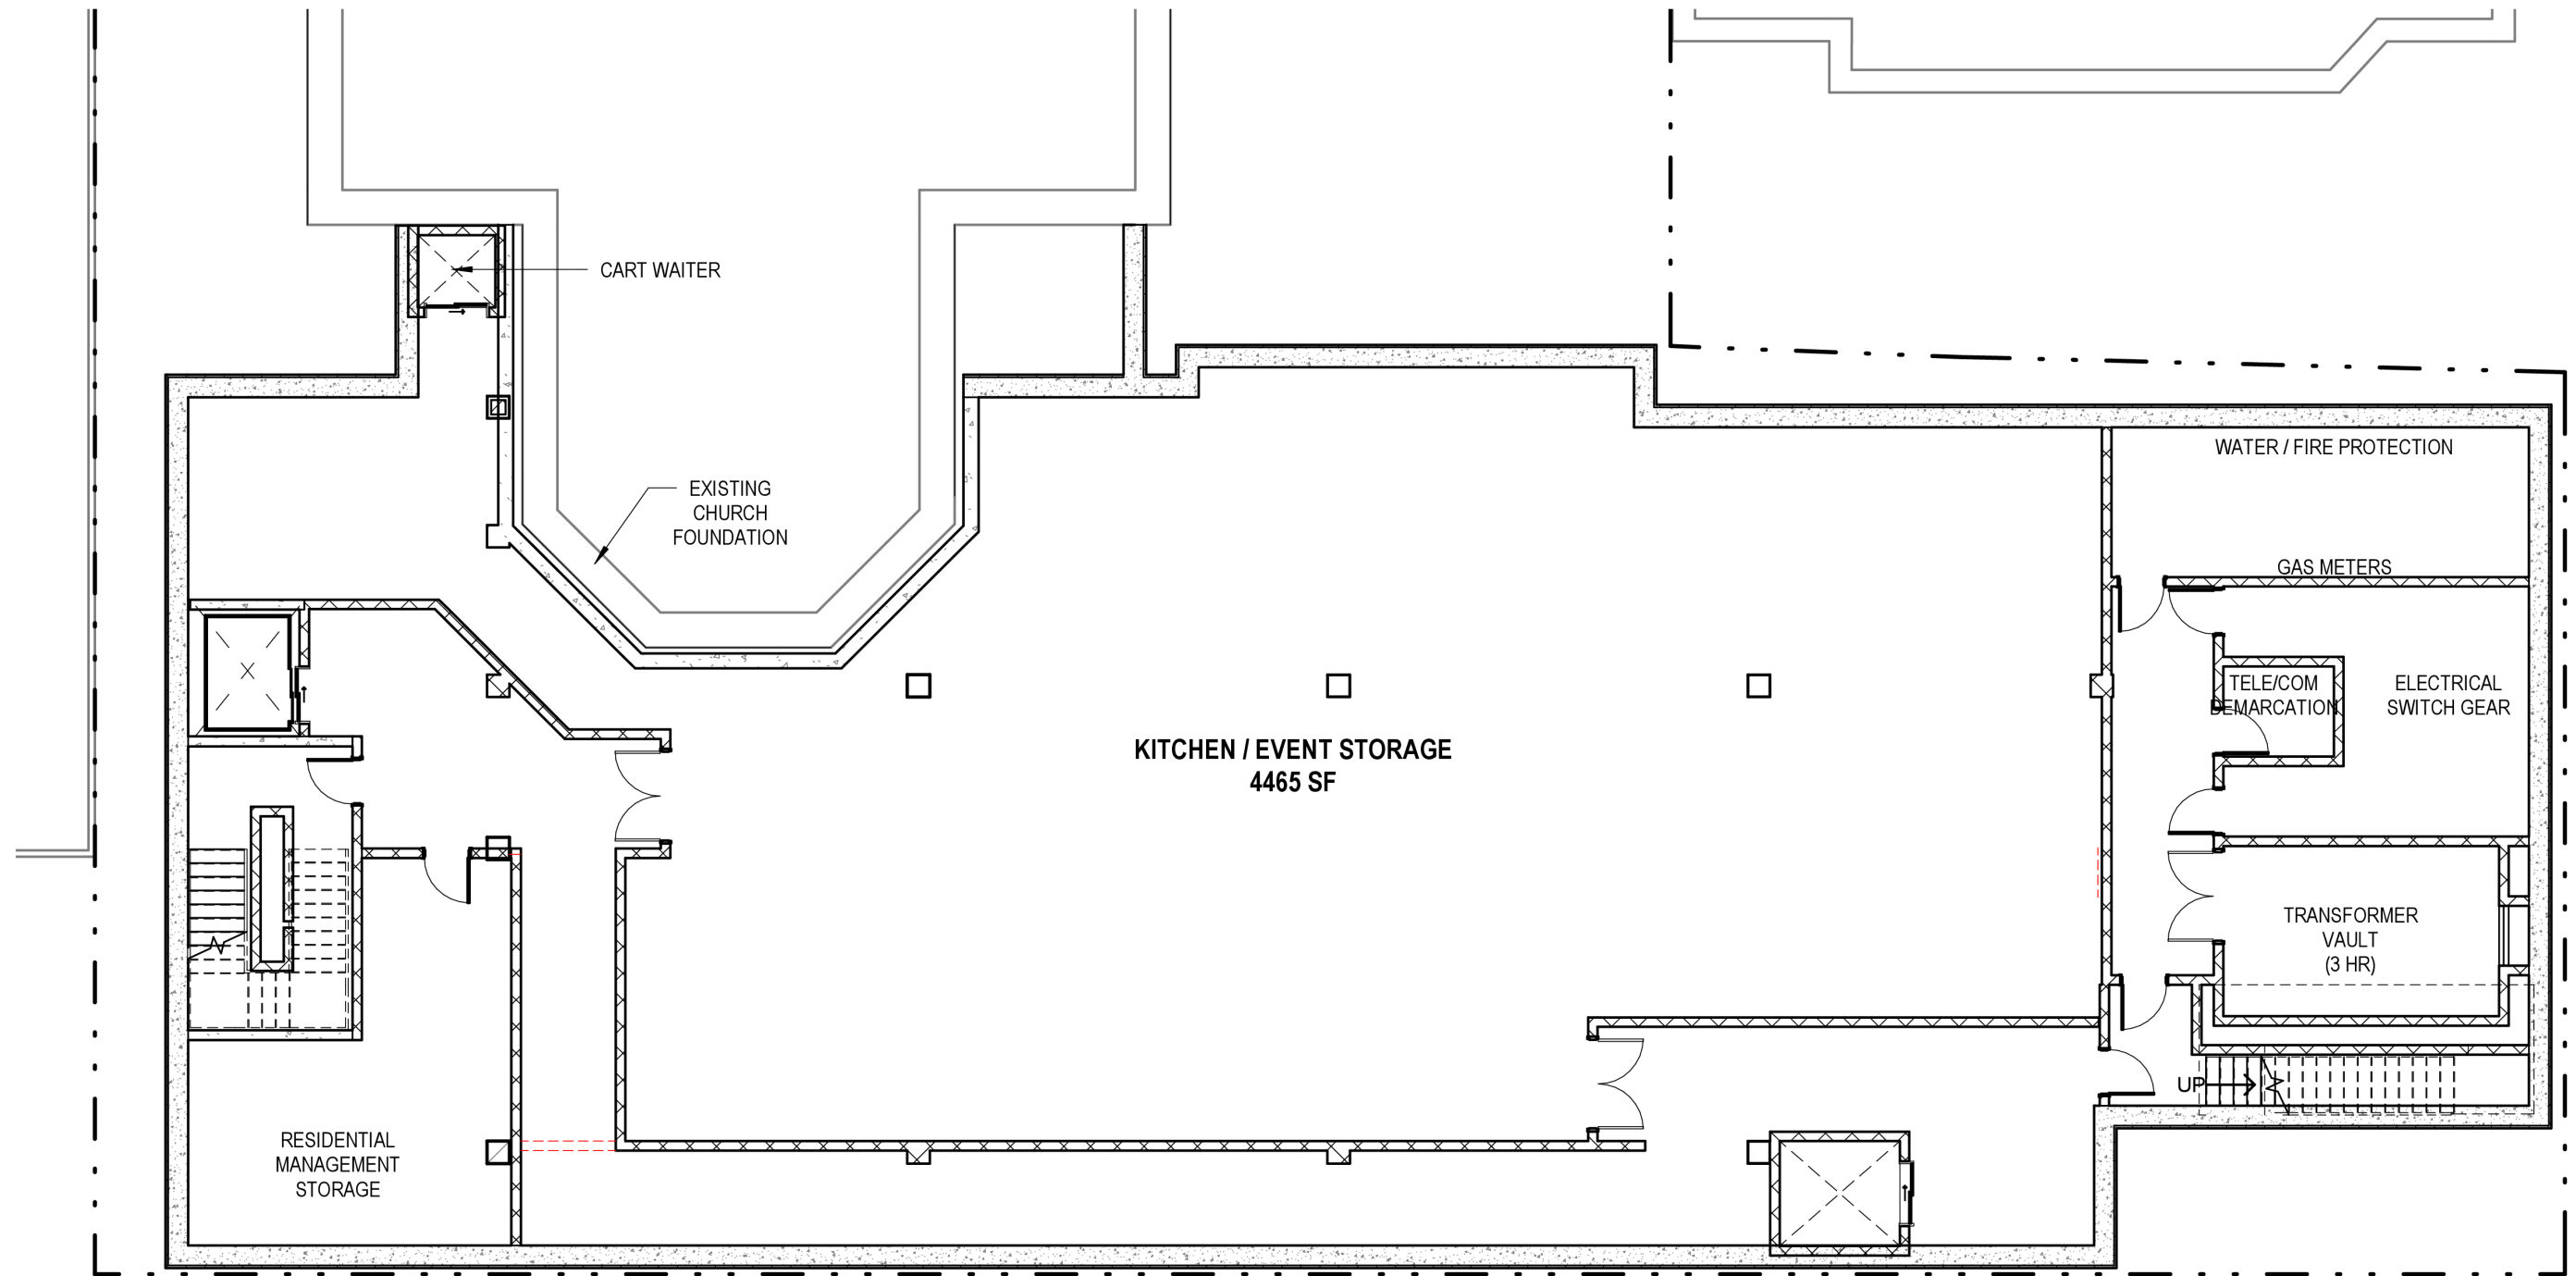


BASEMENT

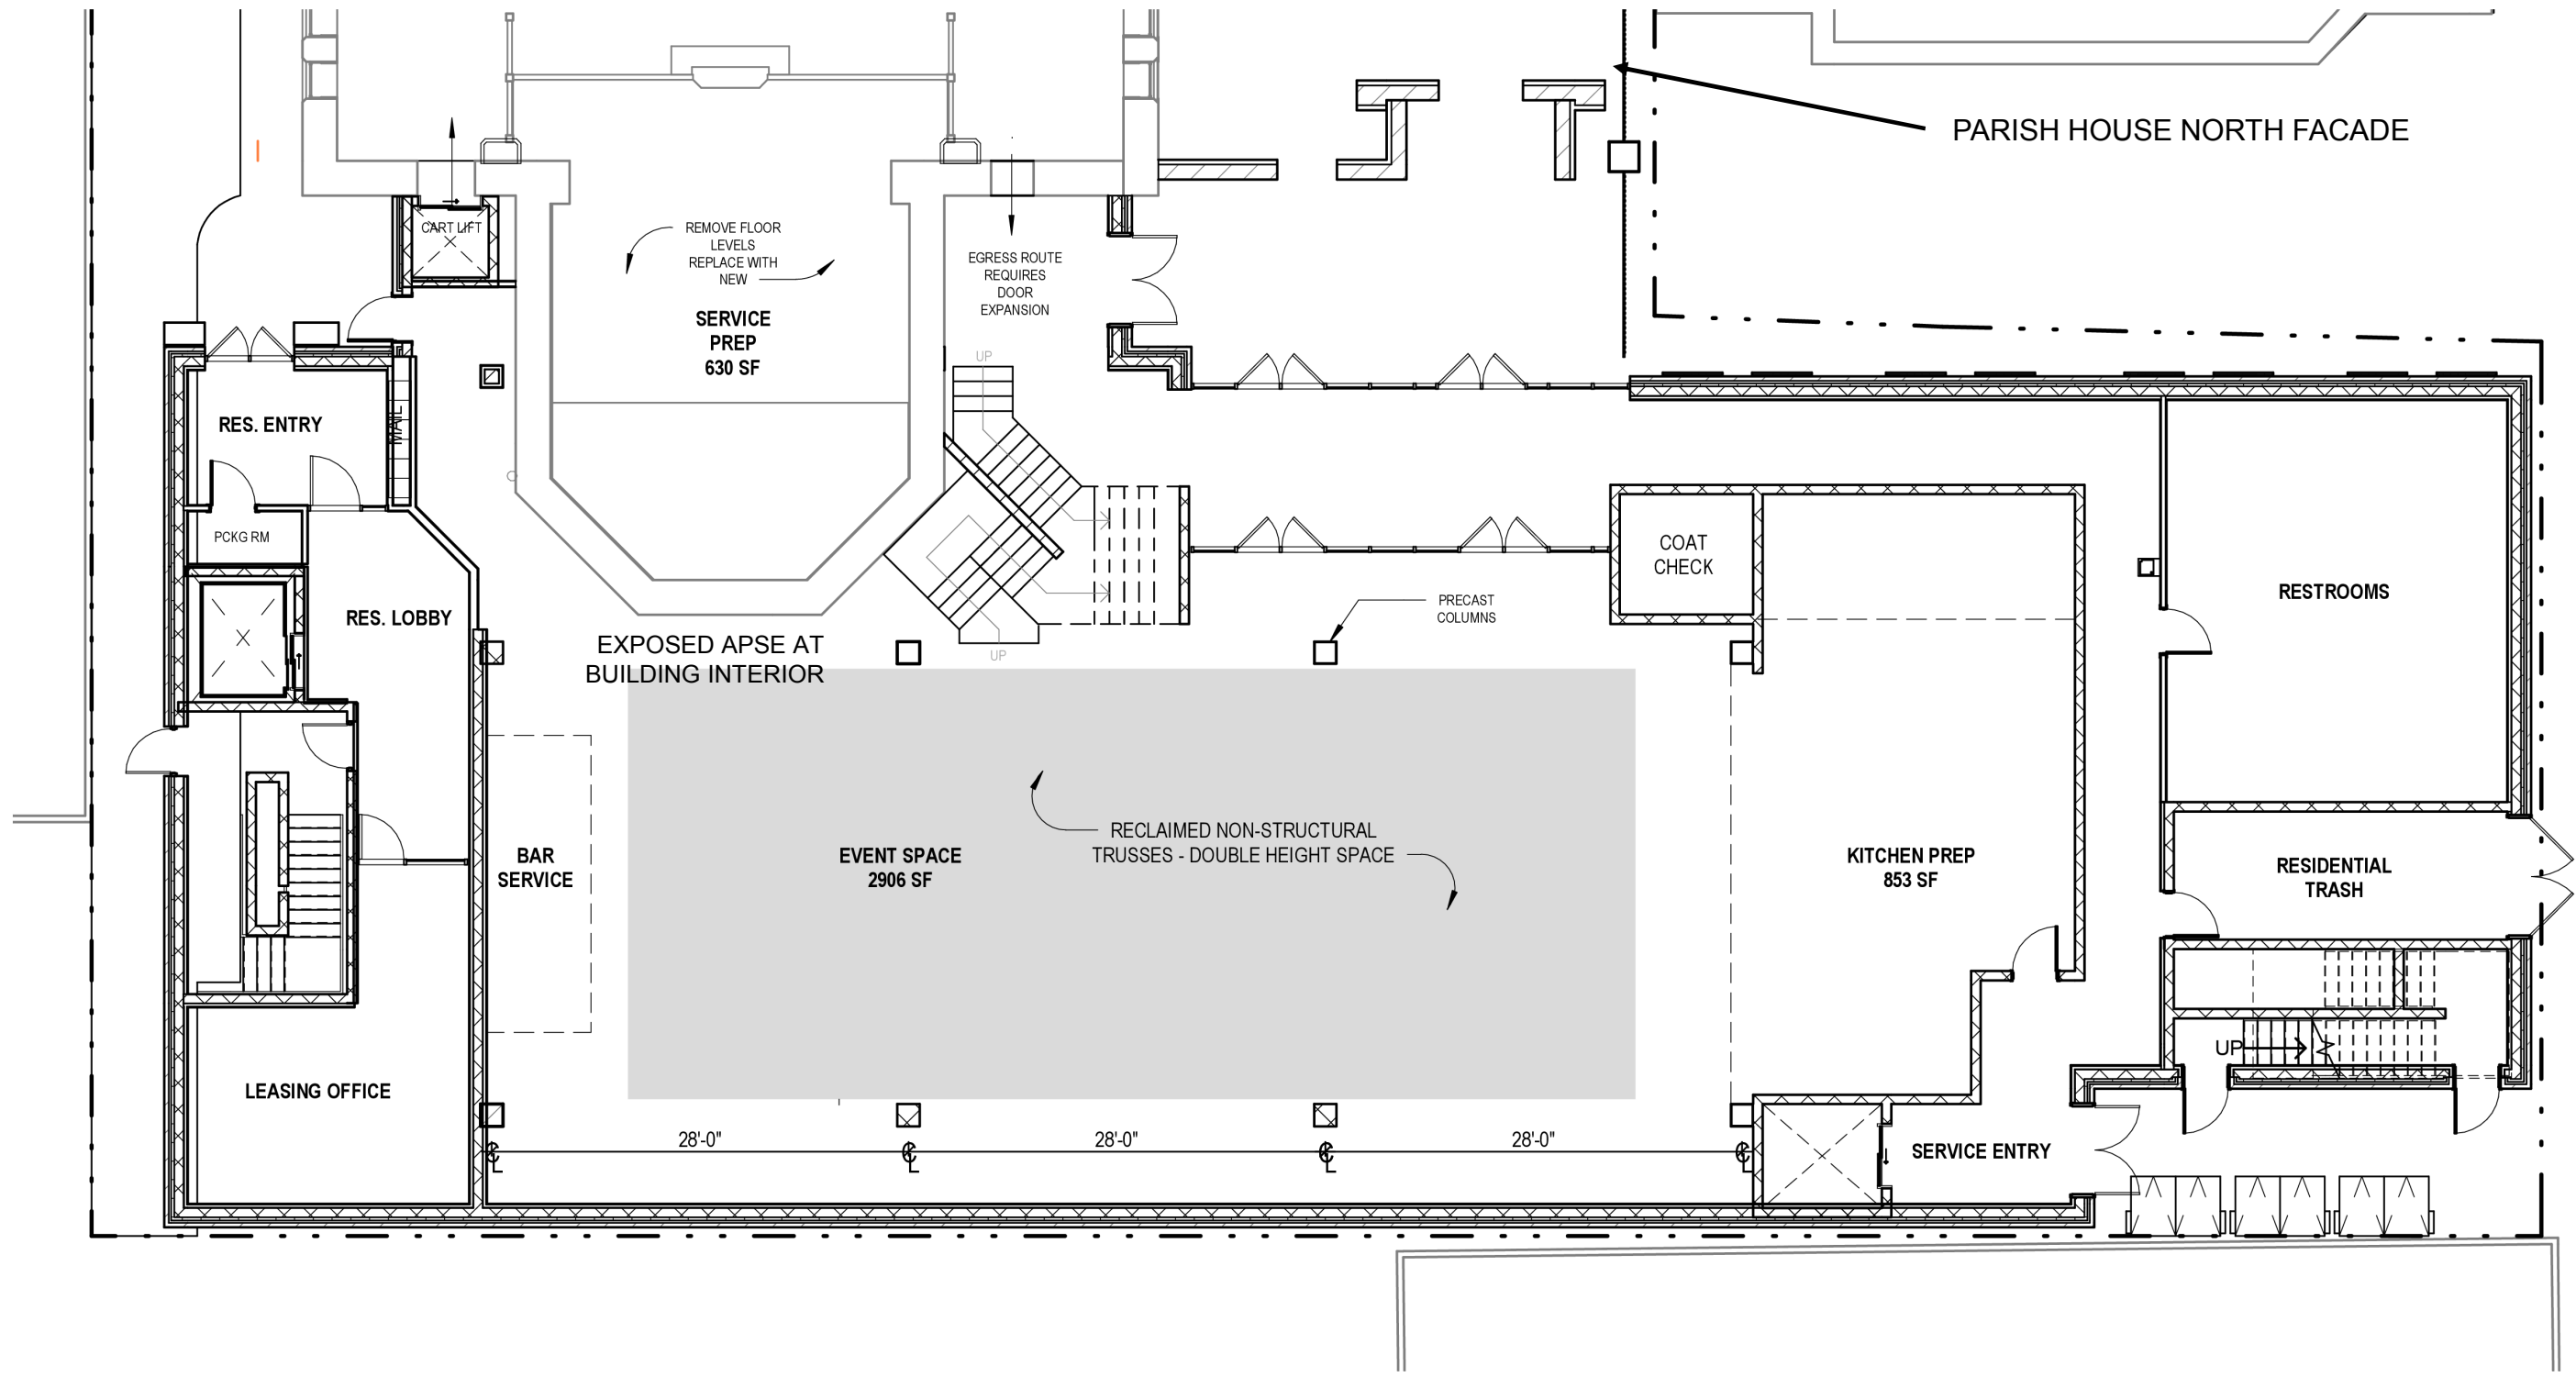

GROUND FLOOR LEVEL

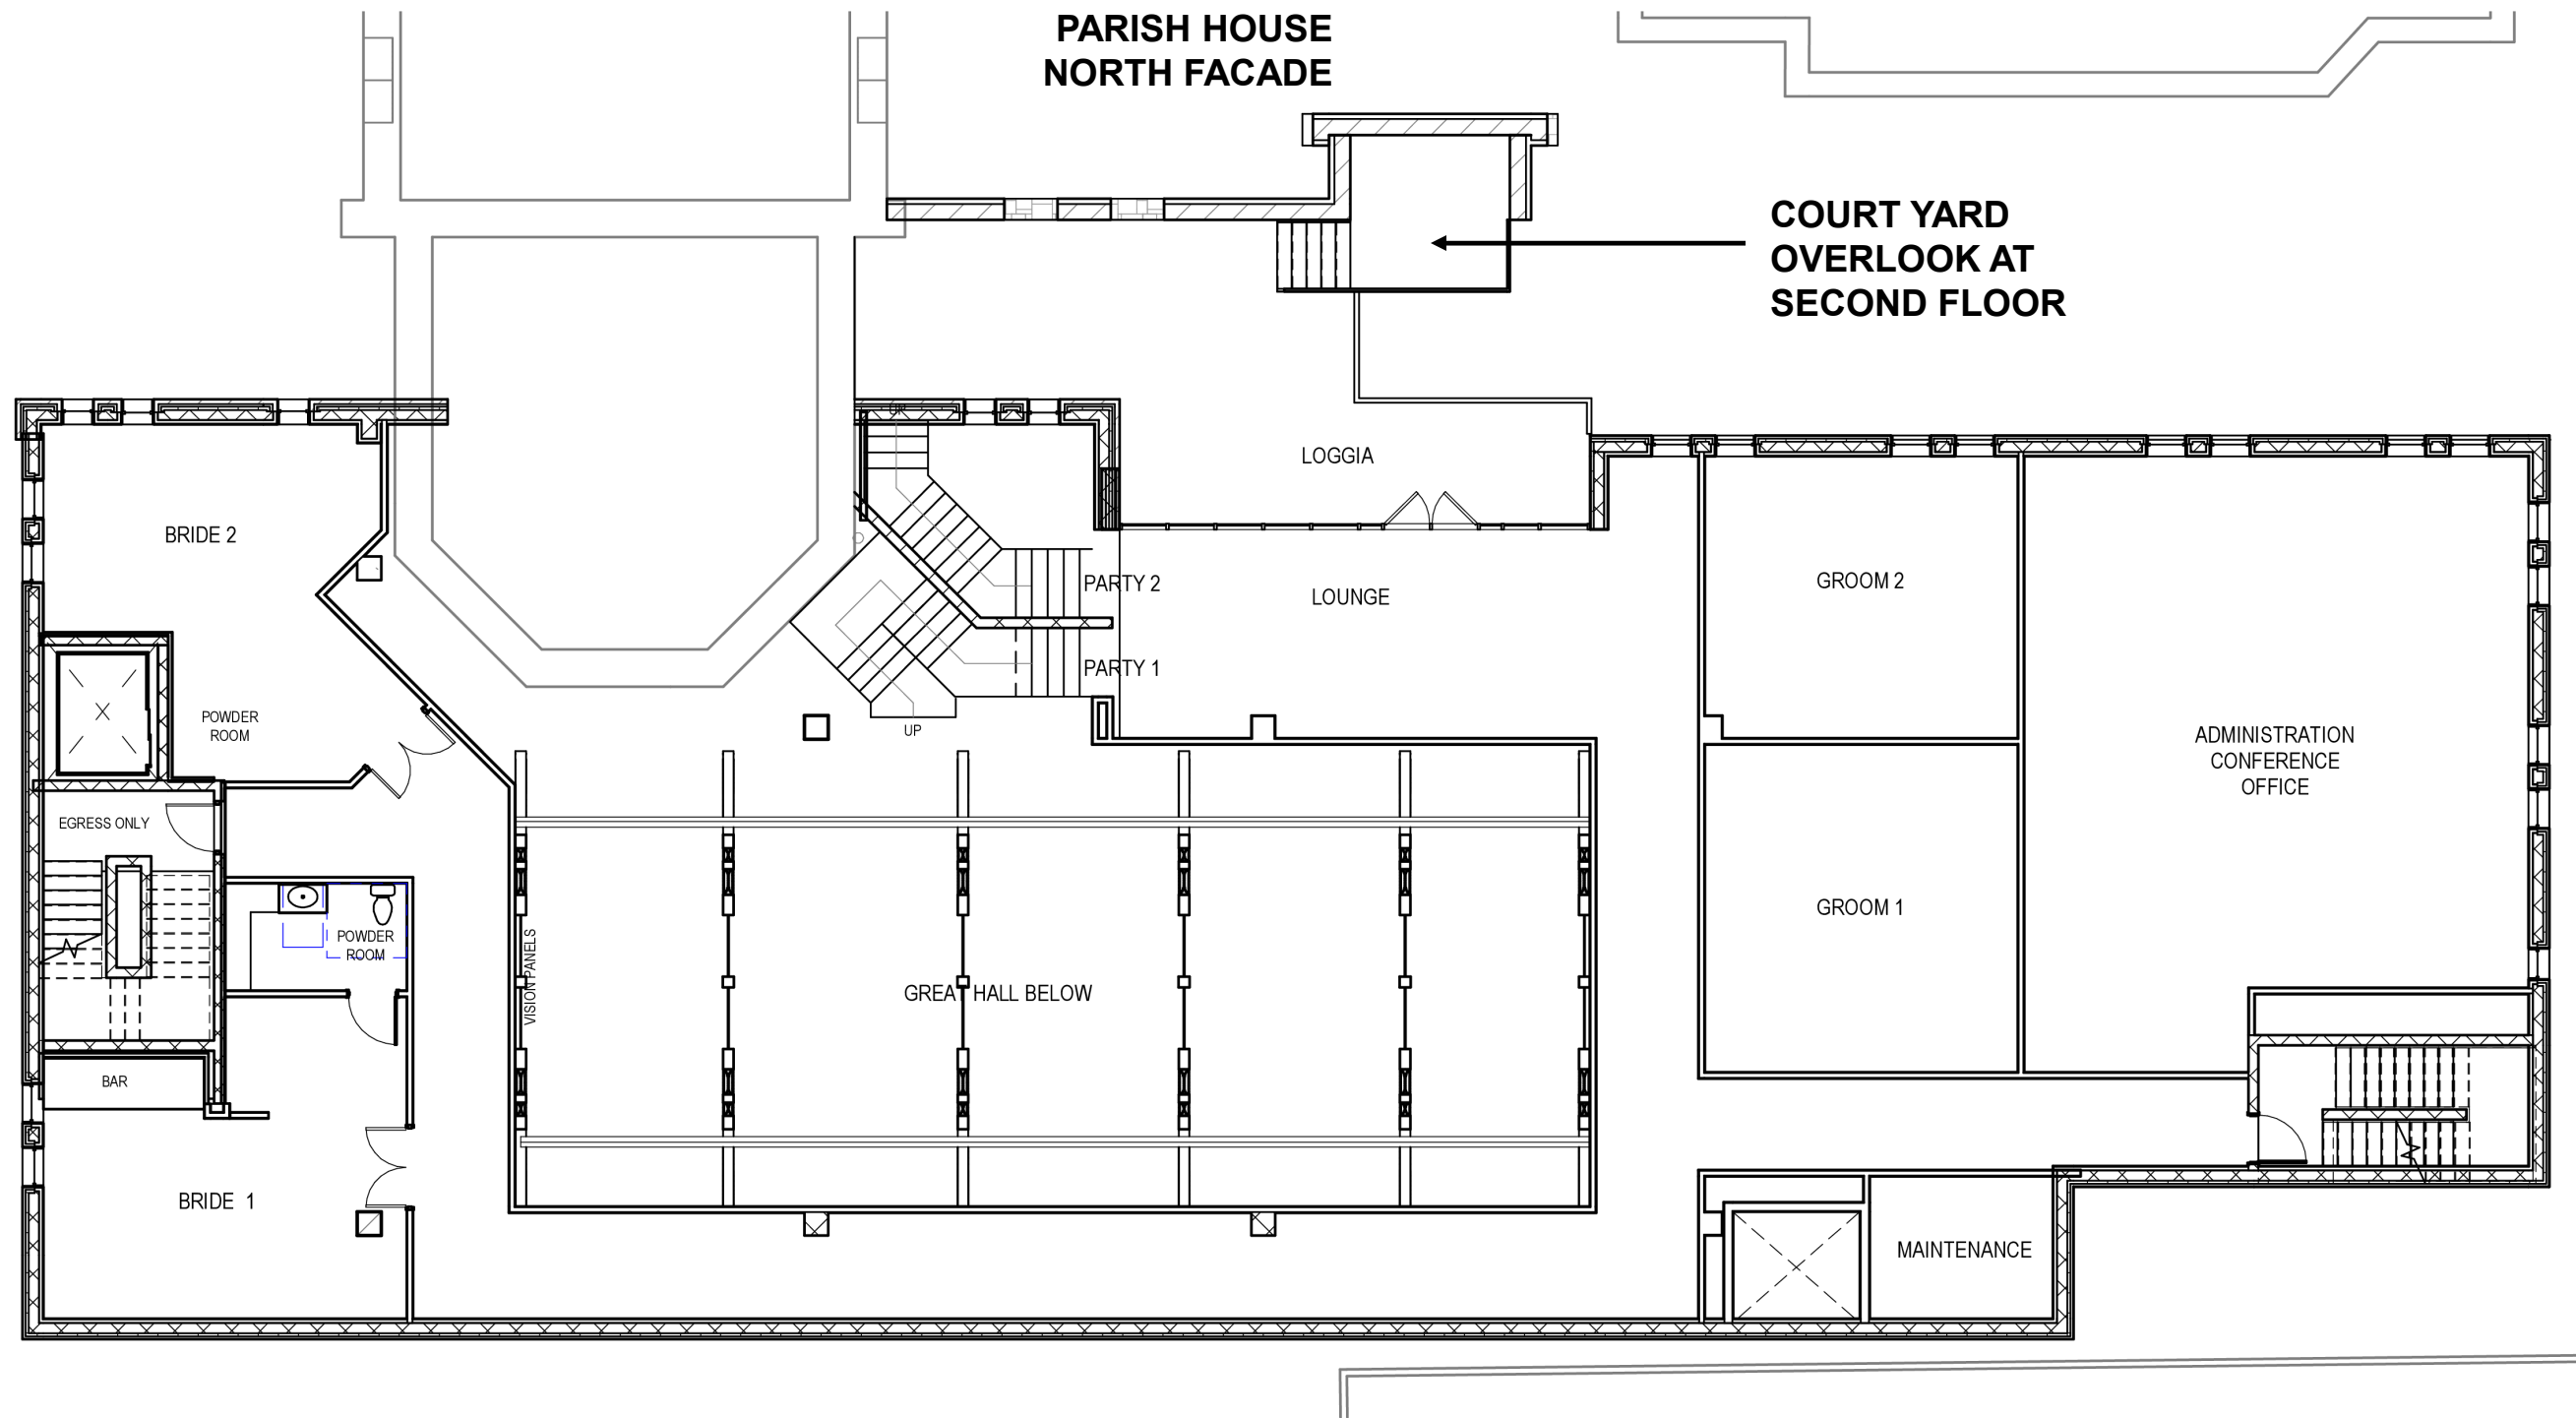

SECOND FLOOR LEVEL

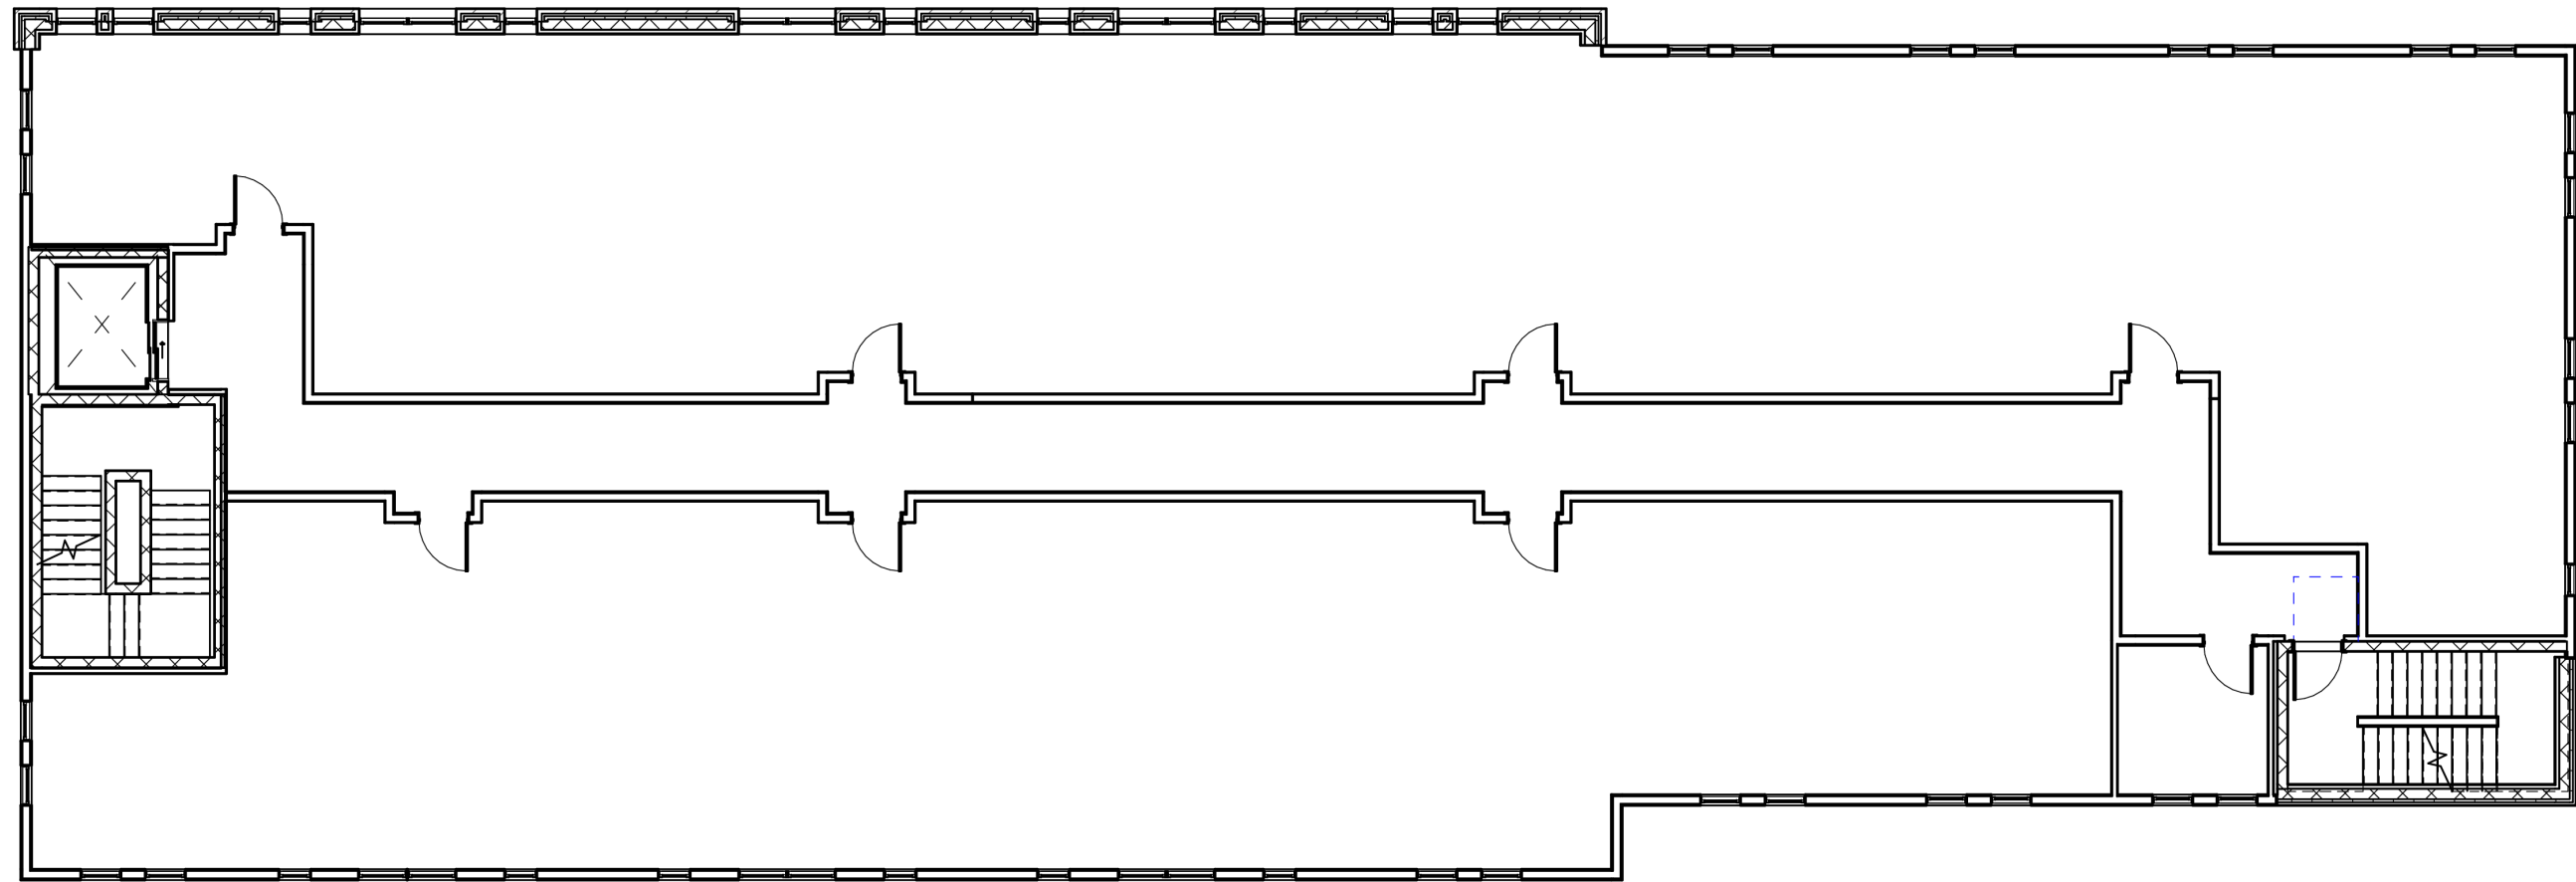

TYPICAL RESIDENTIAL LEVEL