

**BROADWAY
CONNECTION**

511 NORTH BROADWAY
MILWAUKEE, WISCONSIN 53202
OWNER:
J. JEFFERS & COMPANY
225 EAST MICHIGAN STREET, SUITE 110
MILWAUKEE, WISCONSIN 53202

PROJECT NUMBER 172738.00

ISSUED FOR:	DESCRIPTION	DATE
REVISION FOR:	NO. DESCRIPTION	DATE

**25% DD SET - 01/03/2019 -
NOT FOR CONSTRUCTION**

GENERAL NOTES - FLOOR PLANS


1. ARCHITECTURAL ELEVATION 100'-0" = CIVIL ELEVATION 10.5'

DRAWN BY Author
CHECKED BY Checker


**1ST FLOOR
(CLYBOURN RETAIL)**

1 CLYBOURN RETAIL

SCALE: 1/8" = 1'-0"

 

SCALE: 1/8" = 1'-0"

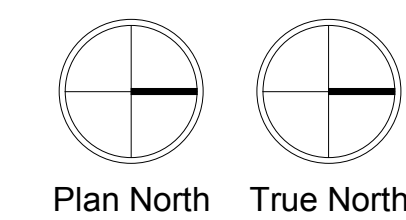

A101

**BROADWAY
CONNECTION**

511 NORTH BROADWAY
MILWAUKEE, WISCONSIN 53202
OWNER:
J. JEFFERS & COMPANY
225 EAST MICHIGAN STREET, SUITE 110
MILWAUKEE, WISCONSIN 53202


PROJECT NUMBER 172738.00

ISSUED FOR:	DESCRIPTION	DATE
REVISION FOR:	NO. DESCRIPTION	DATE



**25% DD SET - 01/03/2019 -
NOT FOR CONSTRUCTION**

DRAWN BY _____ Author
CHECKED BY _____ Checker

2ND FLOOR

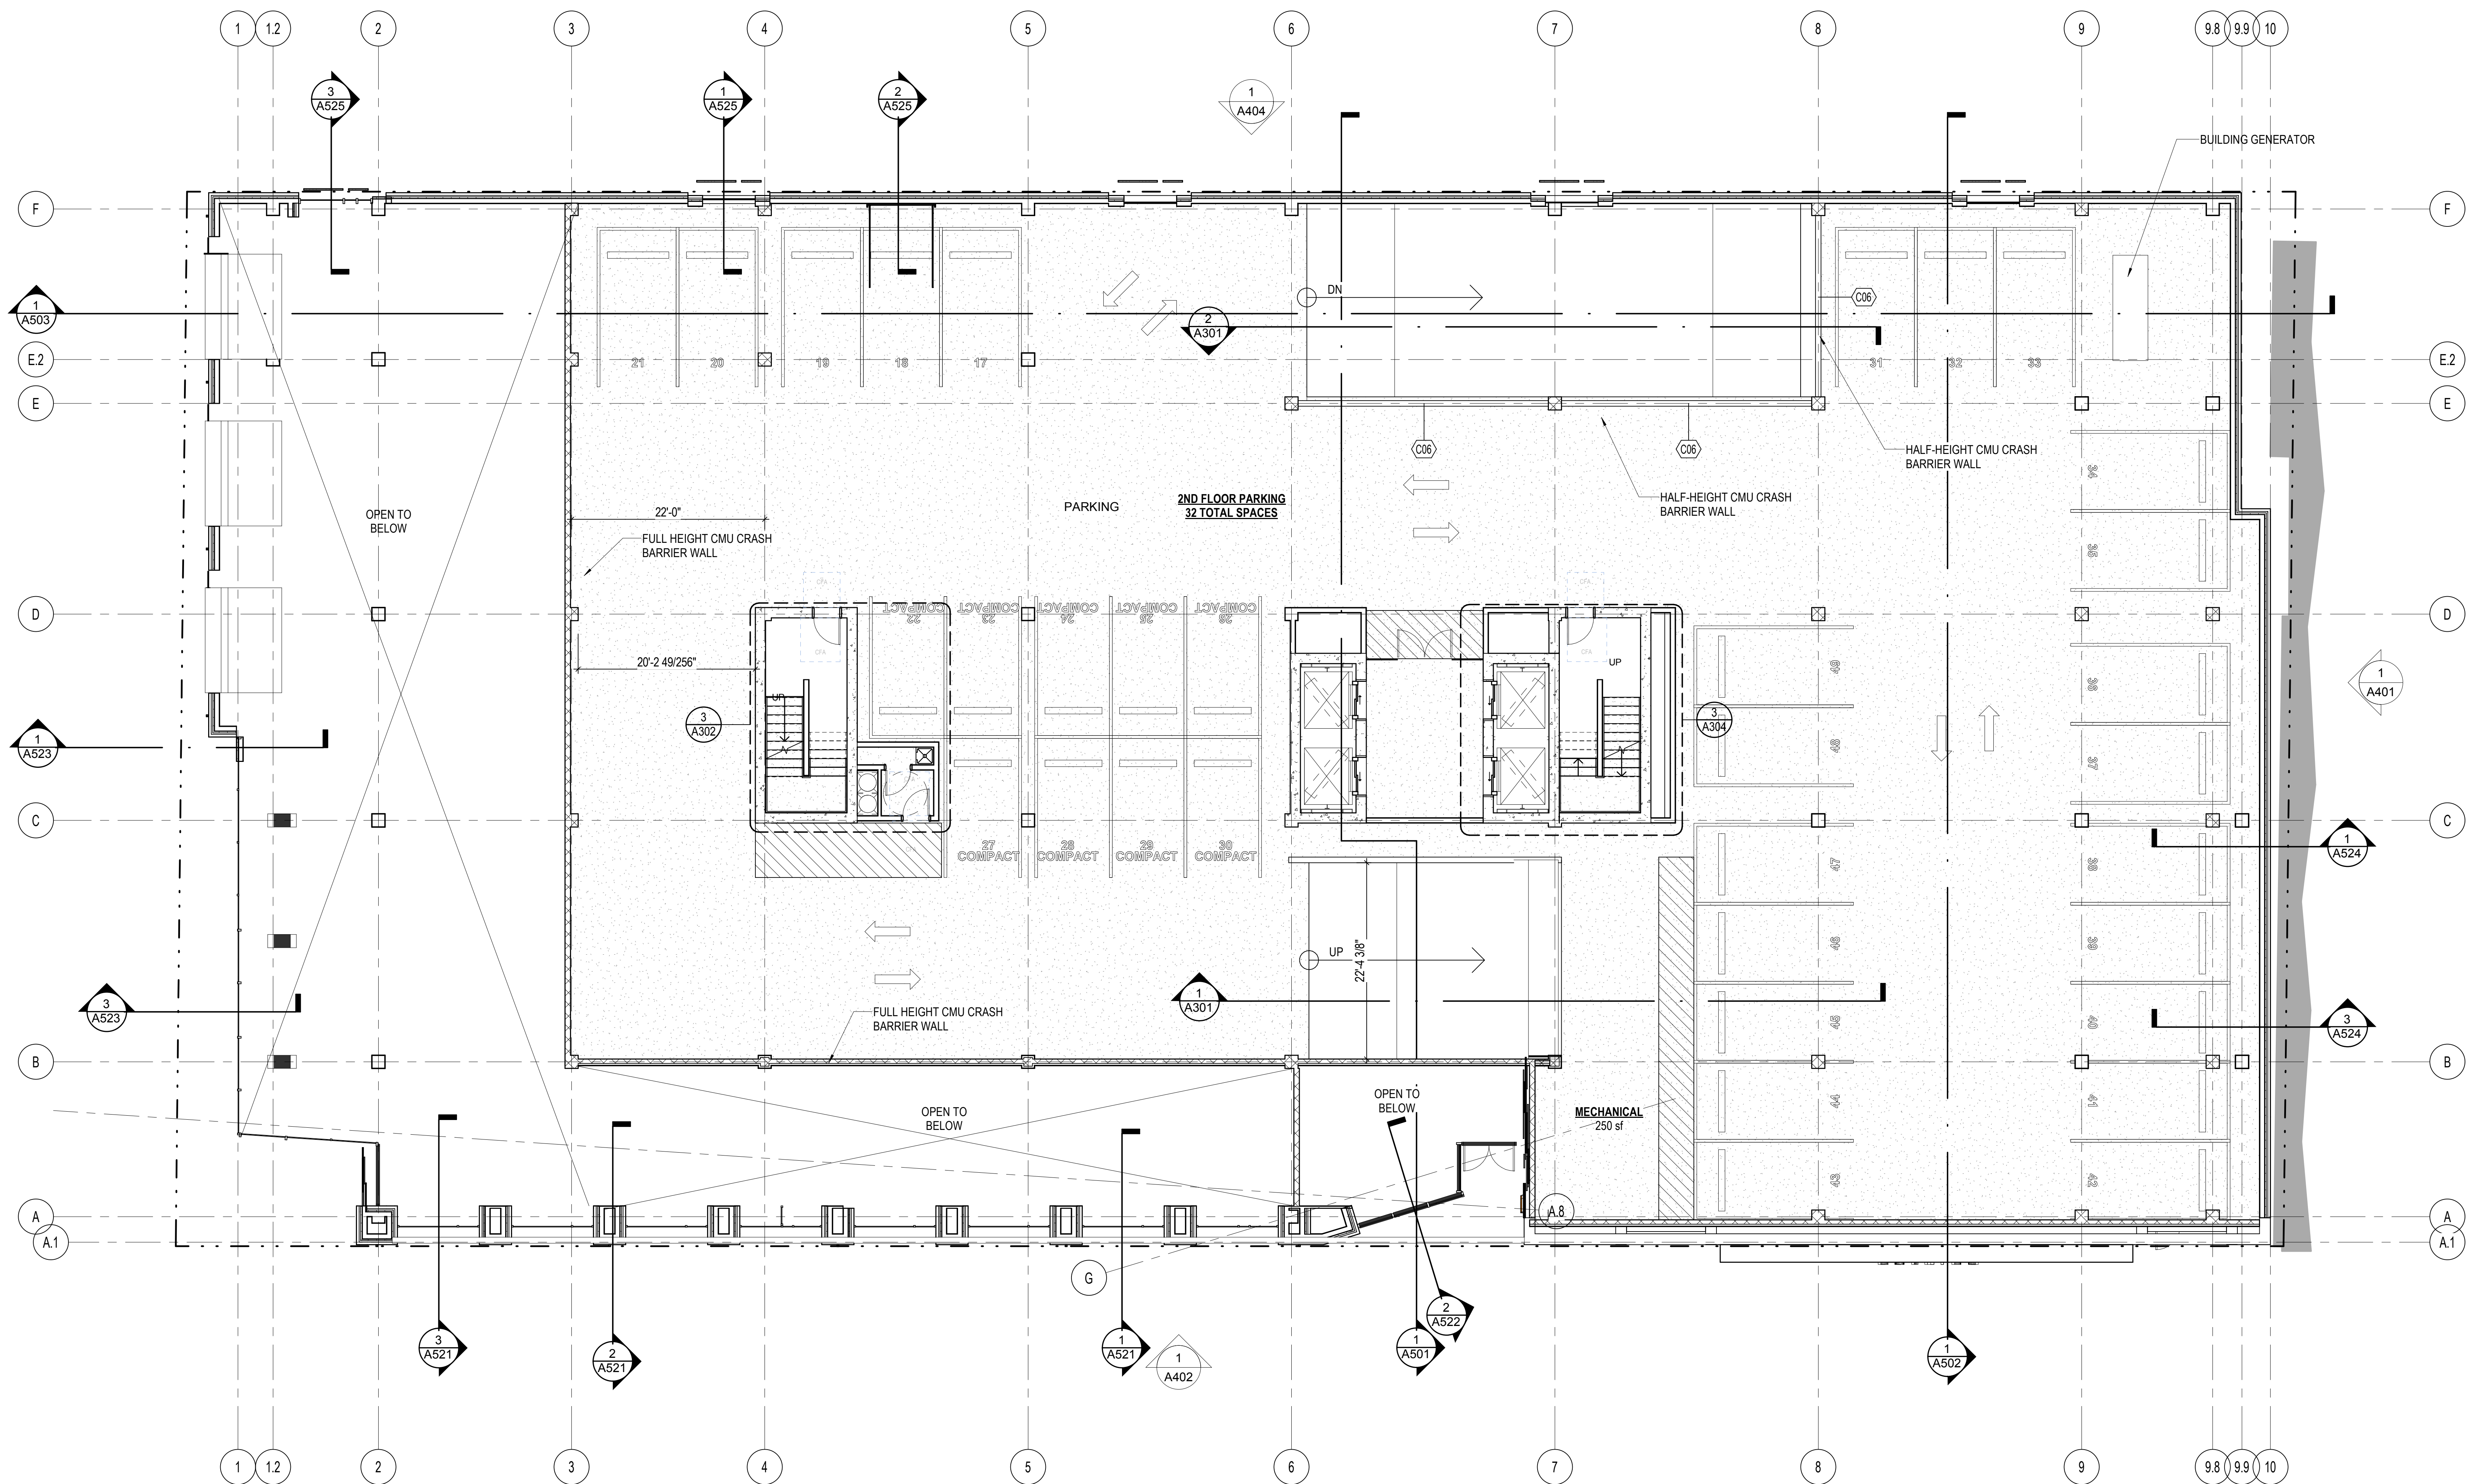

GENERAL NOTES - FLOOR PLANS
1. ARCHITECTURAL ELEVATION 100'-0" = CIVIL ELEVATION 10.5'

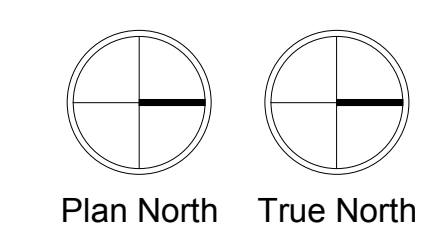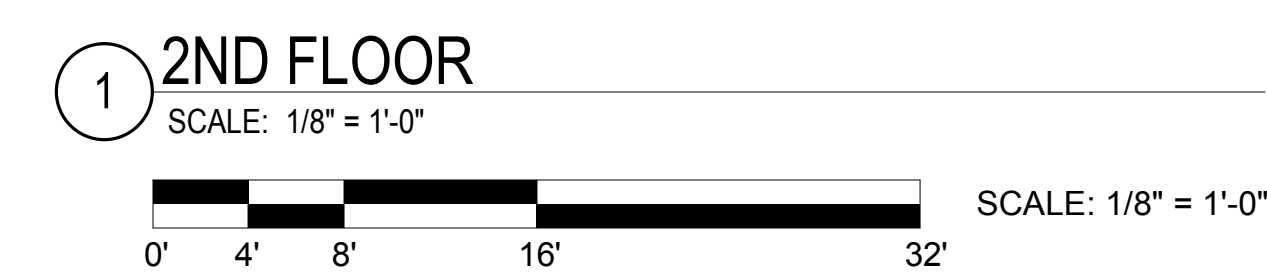

A102

**BROADWAY
CONNECTION**

511 NORTH BROADWAY
MILWAUKEE, WISCONSIN 53202
OWNER:
J. JEFFERS & COMPANY
225 EAST MICHIGAN STREET, SUITE 110
MILWAUKEE, WISCONSIN 53202


PROJECT NUMBER 172738.00

ISSUED FOR:	DESCRIPTION	DATE
REVISION FOR:	NO. DESCRIPTION	DATE


**25% DD SET - 01/03/2019 -
NOT FOR CONSTRUCTION**

DRAWN BY _____ Author
CHECKED BY _____ Checker

3RD FLOOR

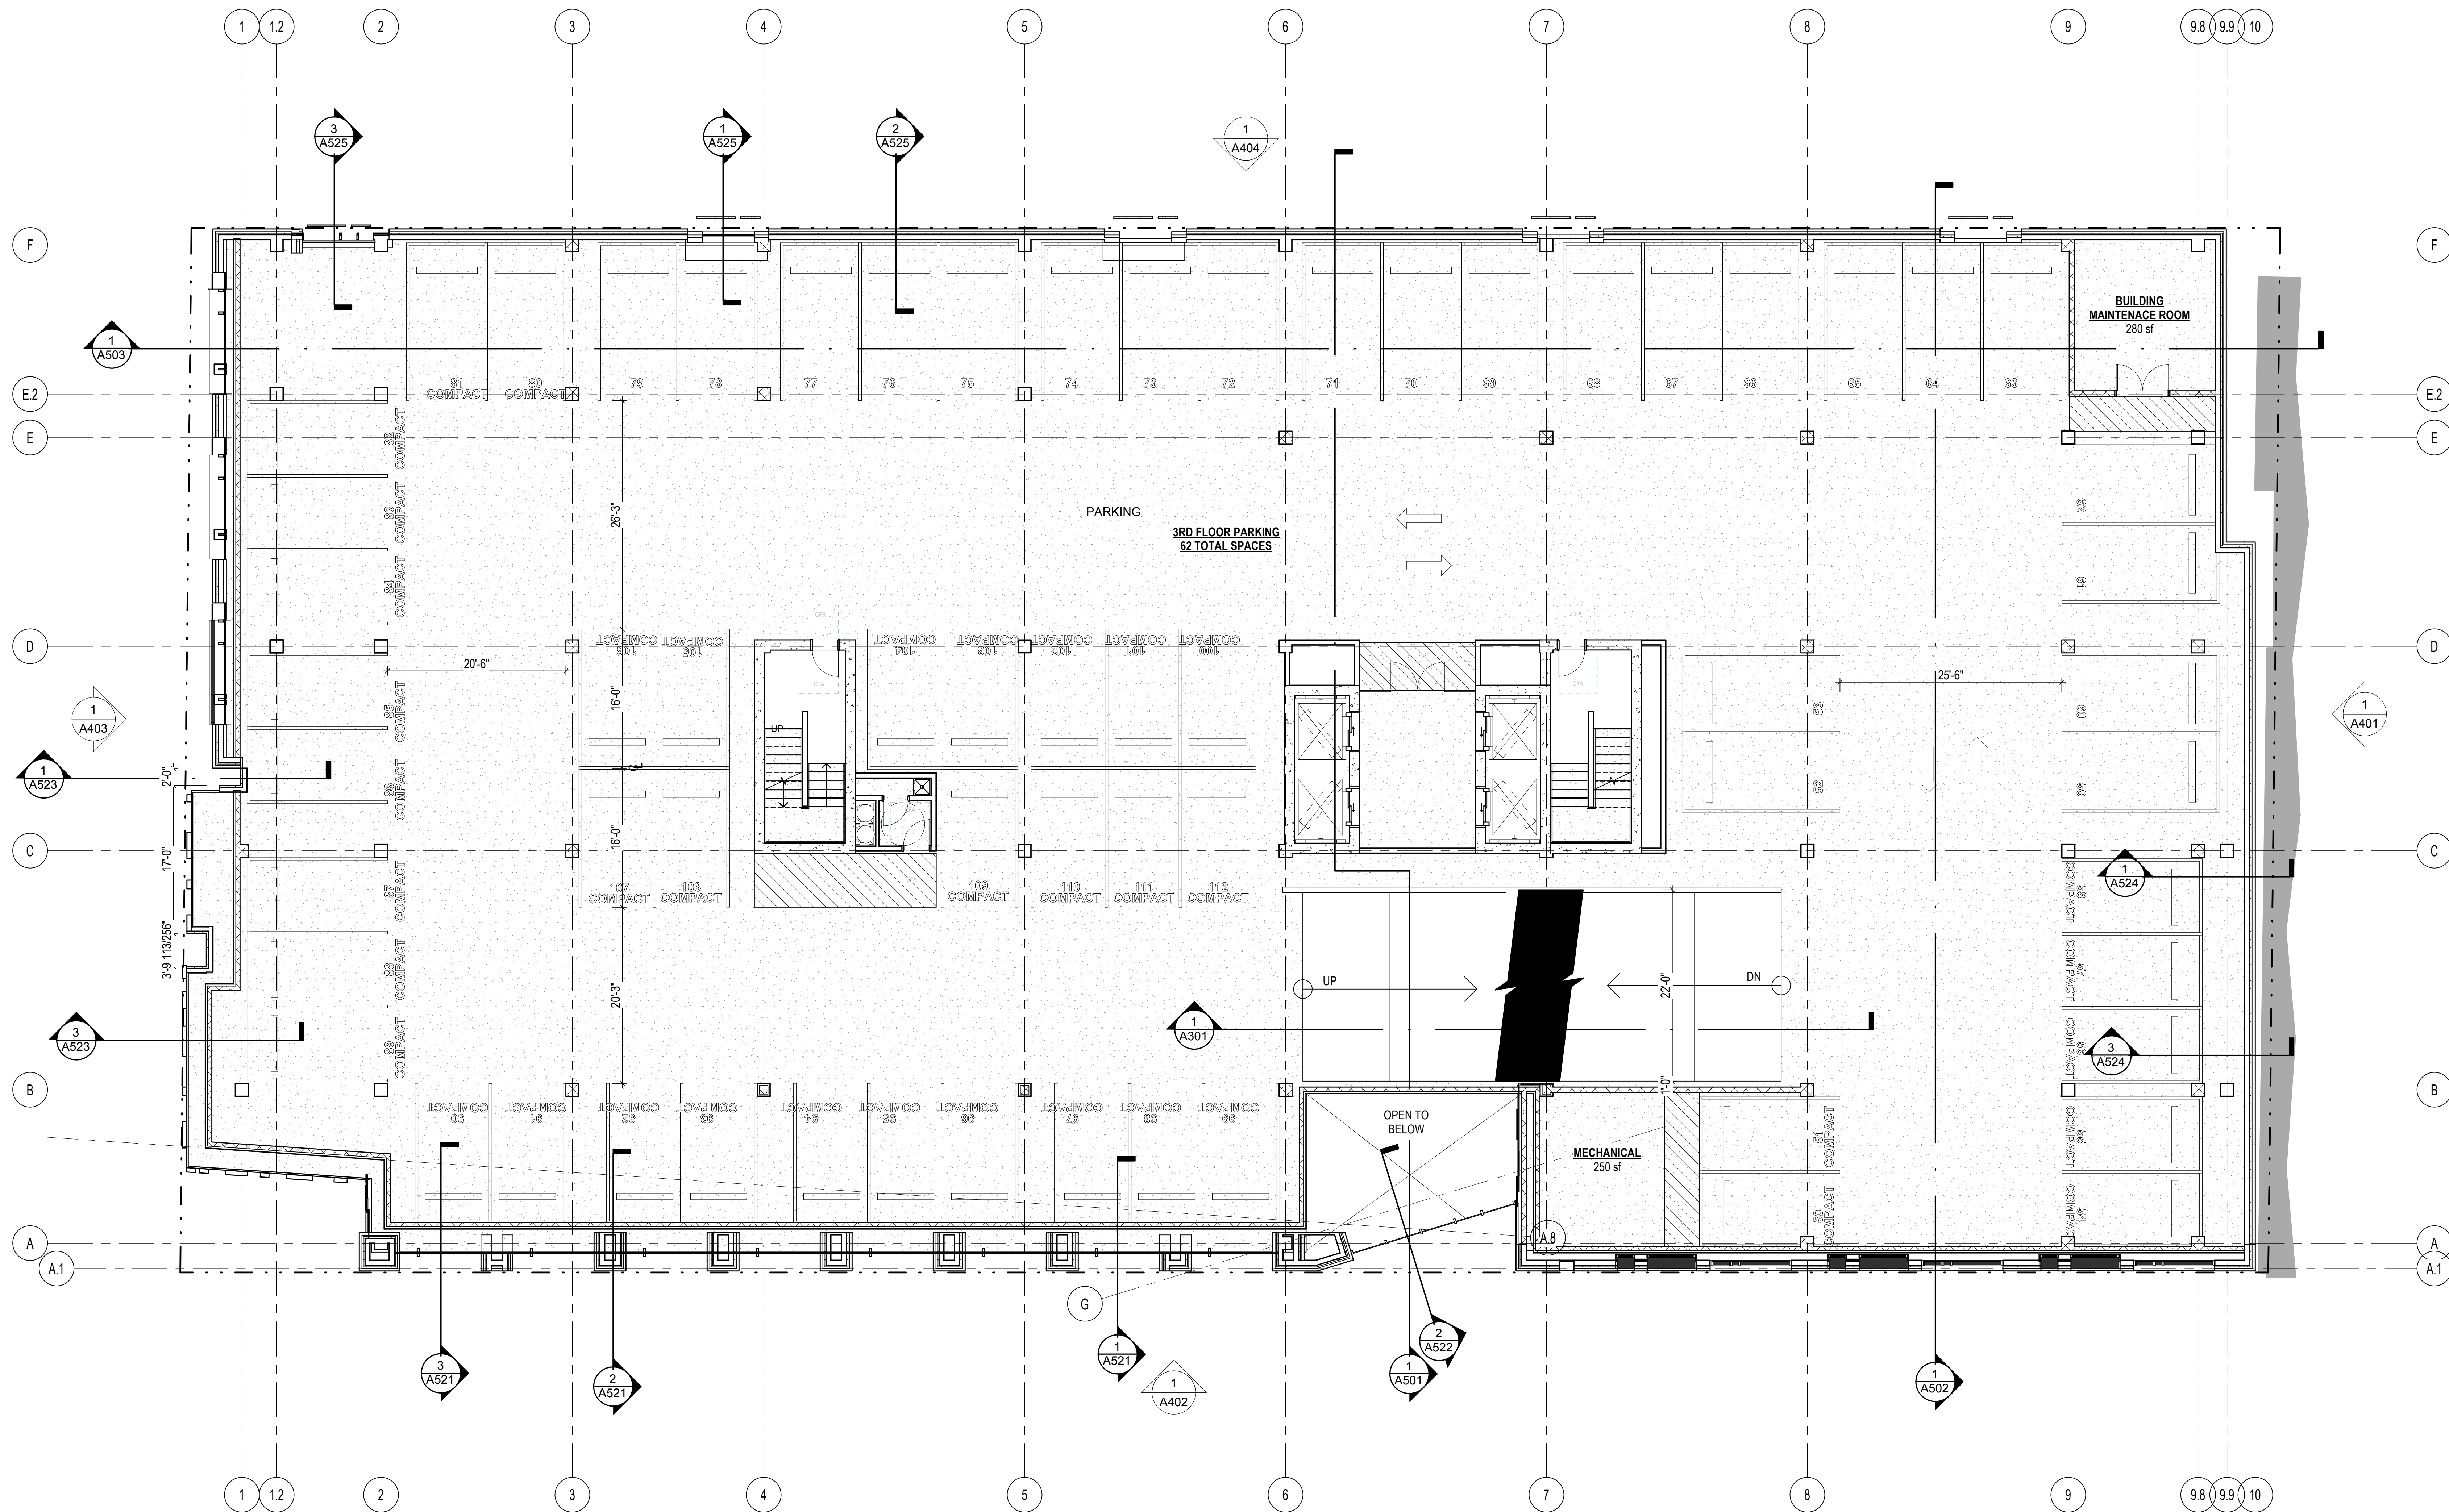

GENERAL NOTES - FLOOR PLANS
1. ARCHITECTURAL ELEVATION 100'-0" = CIVIL ELEVATION 10.5'

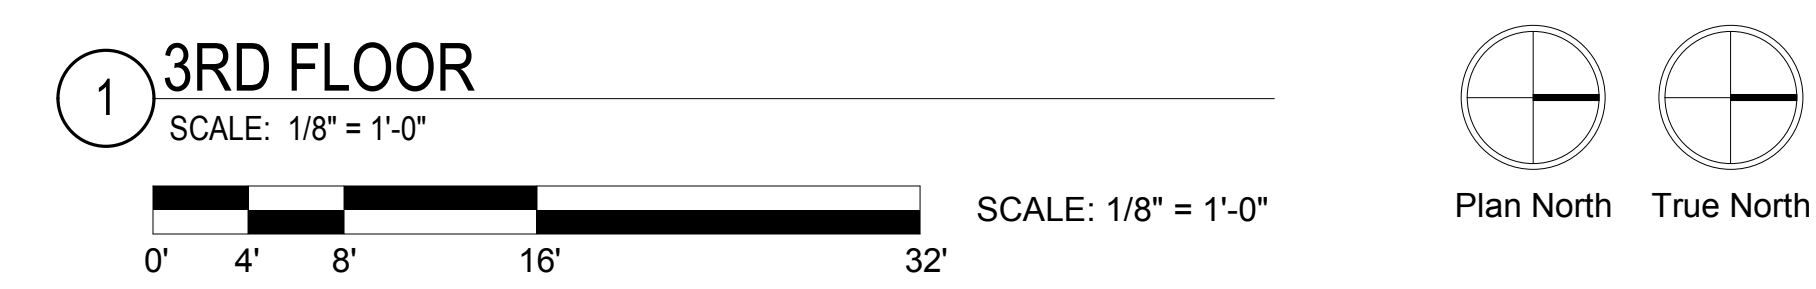

A103

**BROADWAY
CONNECTION**

511 NORTH BROADWAY
MILWAUKEE, WISCONSIN 53202
OWNER:
J. JEFFERS & COMPANY
225 EAST MICHIGAN STREET, SUITE 110
MILWAUKEE, WISCONSIN 53202

PROJECT NUMBER 172738.00


ISSUED FOR:
DESCRIPTION DATE

REVISION FOR:
NO. DESCRIPTION DATE



**25% DD SET - 01/03/2019 -
NOT FOR CONSTRUCTION**

DRAWN BY Author
CHECKED BY Checker

4TH FLOOR

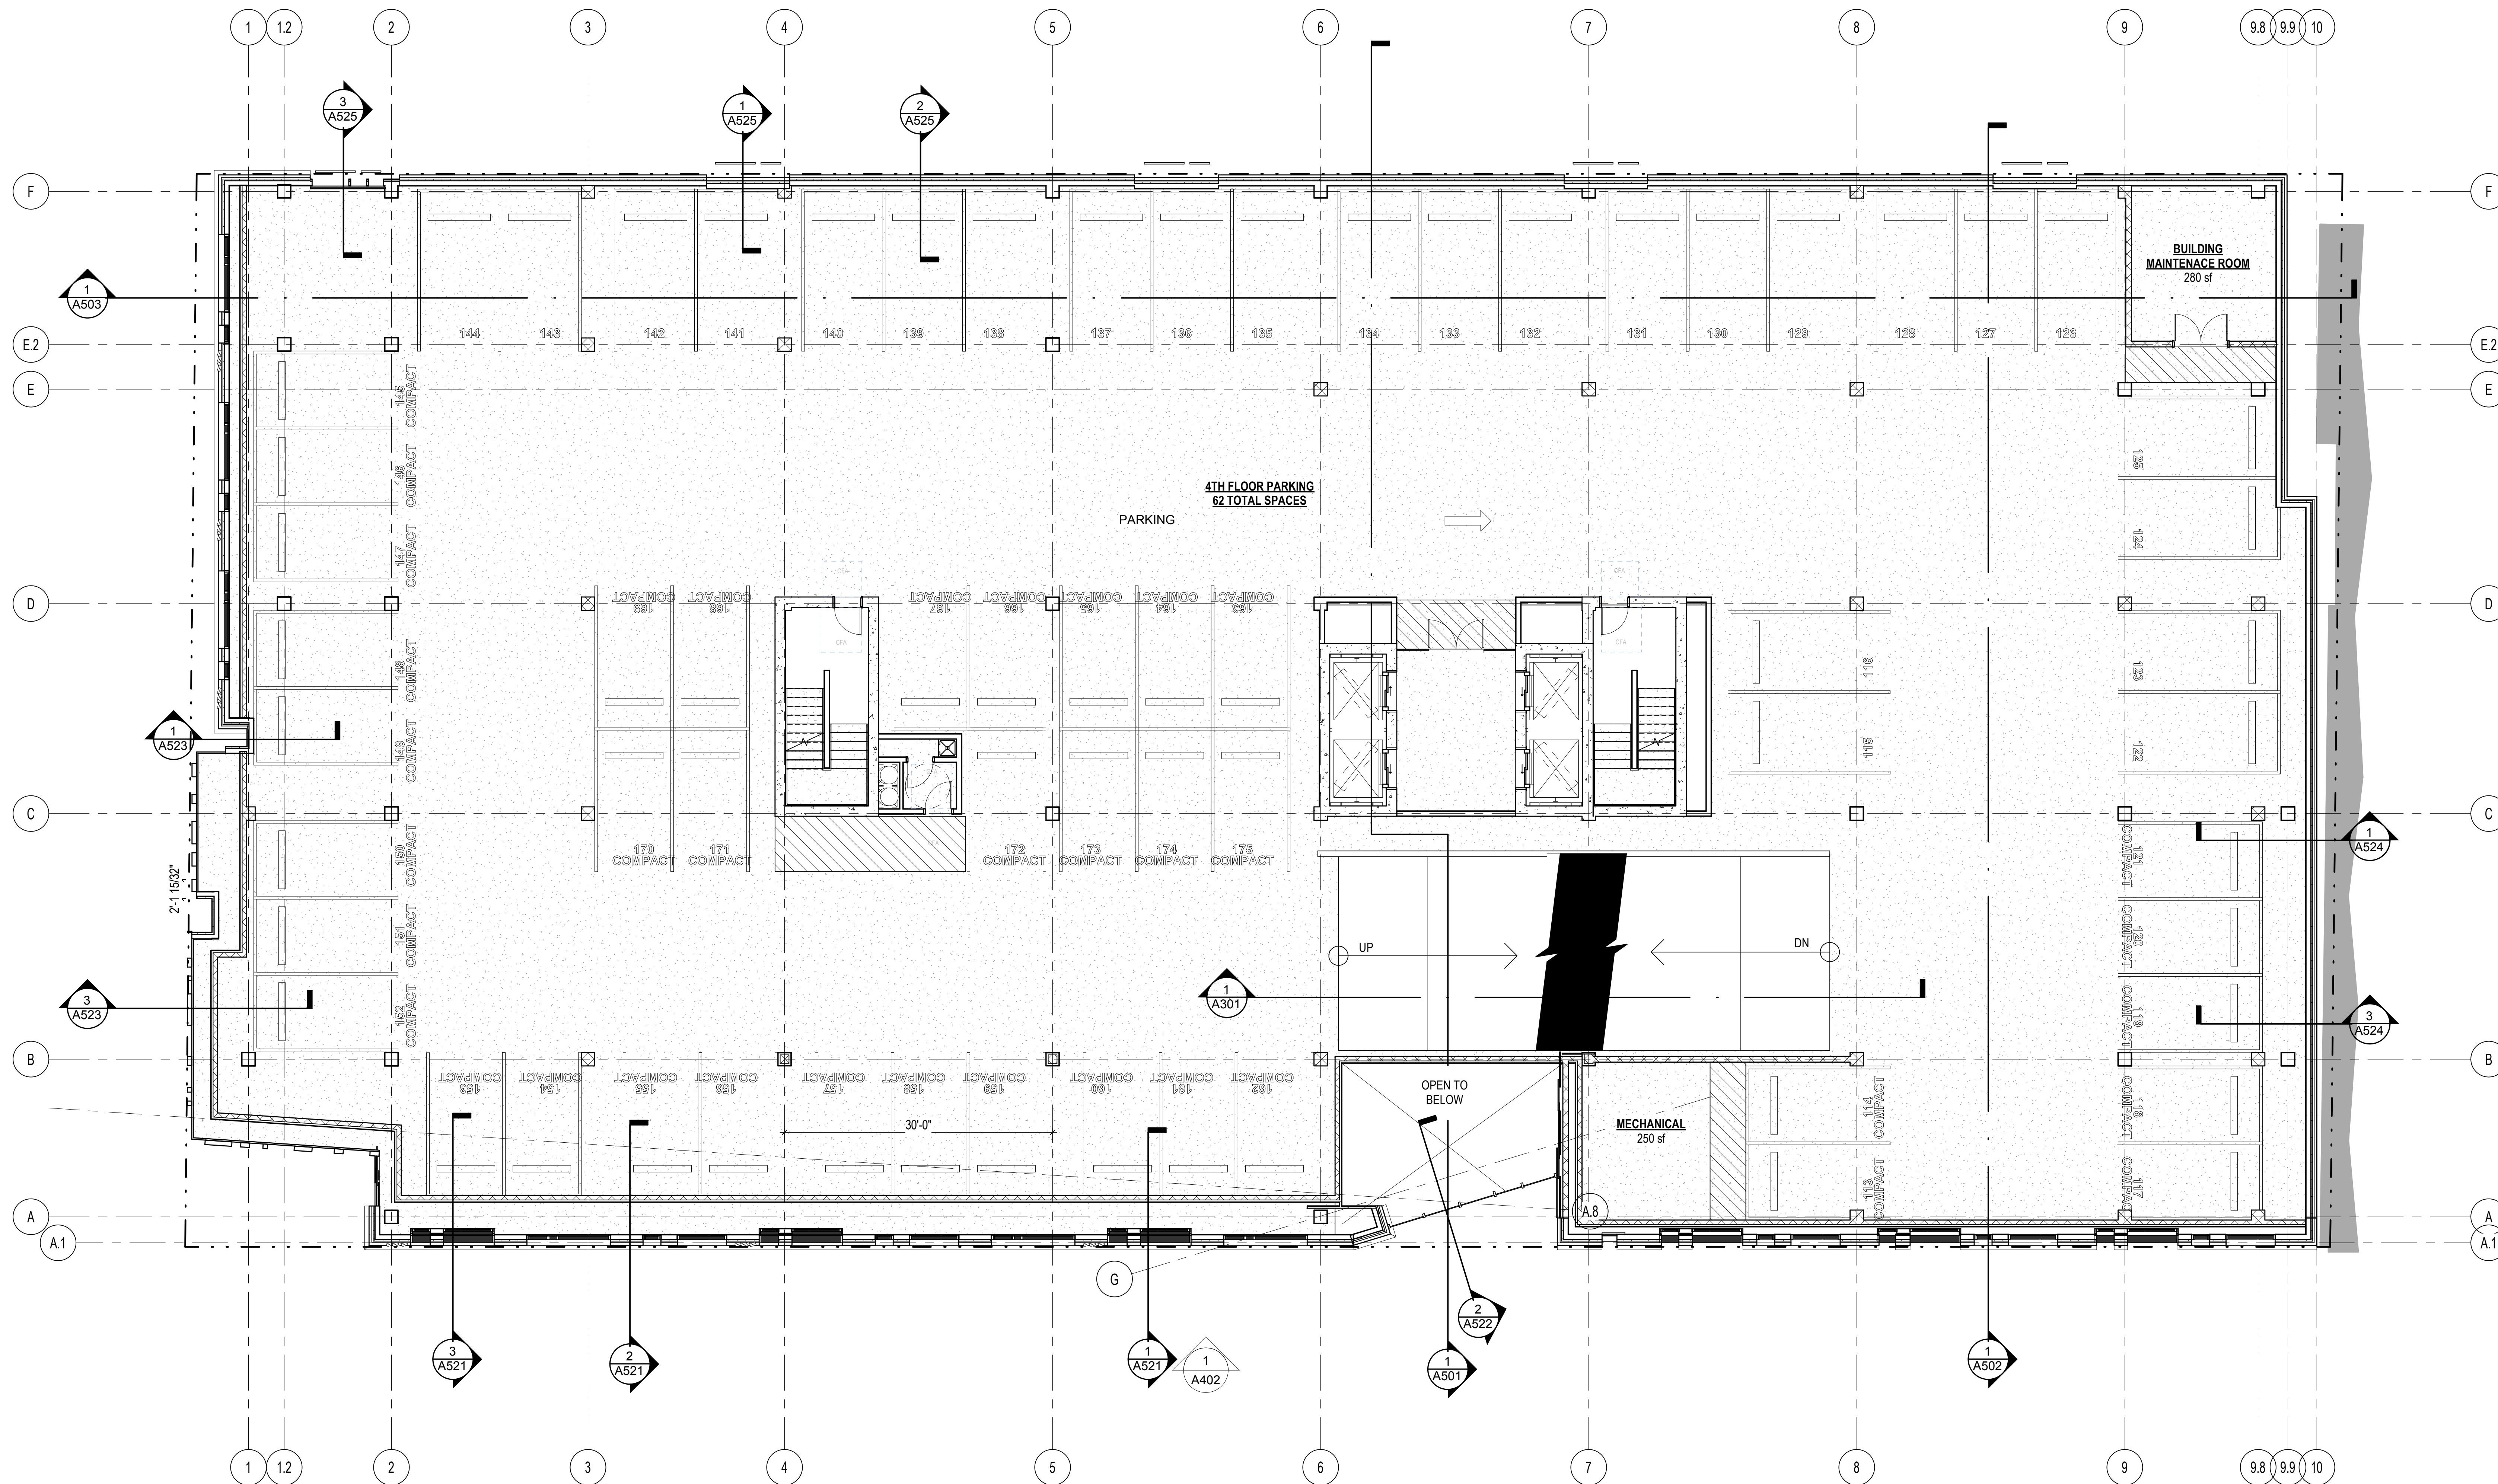

GENERAL NOTES - FLOOR PLANS
1. ARCHITECTURAL ELEVATION 100'-0" = CIVIL ELEVATION 10.5'

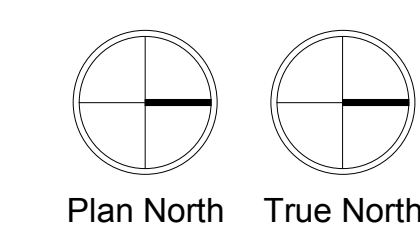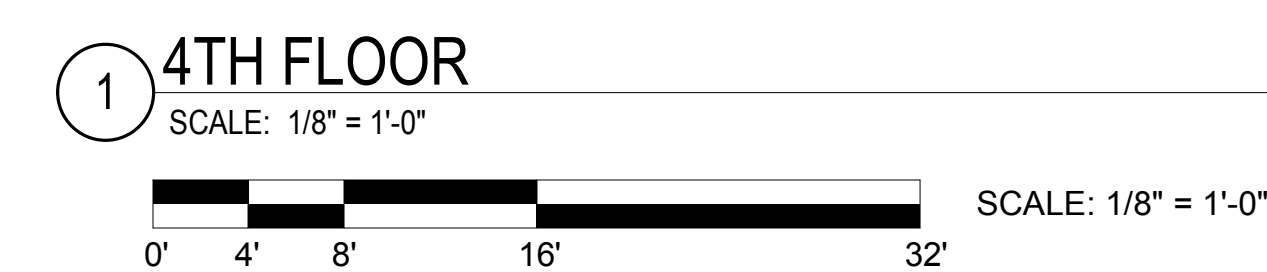

**BROADWAY
CONNECTION**

511 NORTH BROADWAY
MILWAUKEE, WISCONSIN 53202
OWNER:
J. JEFFERS & COMPANY
225 EAST MICHIGAN STREET, SUITE 110
MILWAUKEE, WISCONSIN 53202


PROJECT NUMBER 172738.00

ISSUED FOR:	DESCRIPTION	DATE
REVISION FOR:	NO. DESCRIPTION	DATE


**25% DD SET - 01/03/2019 -
NOT FOR CONSTRUCTION**

DRAWN BY _____ Author
CHECKED BY _____ Checker


5TH FLOOR

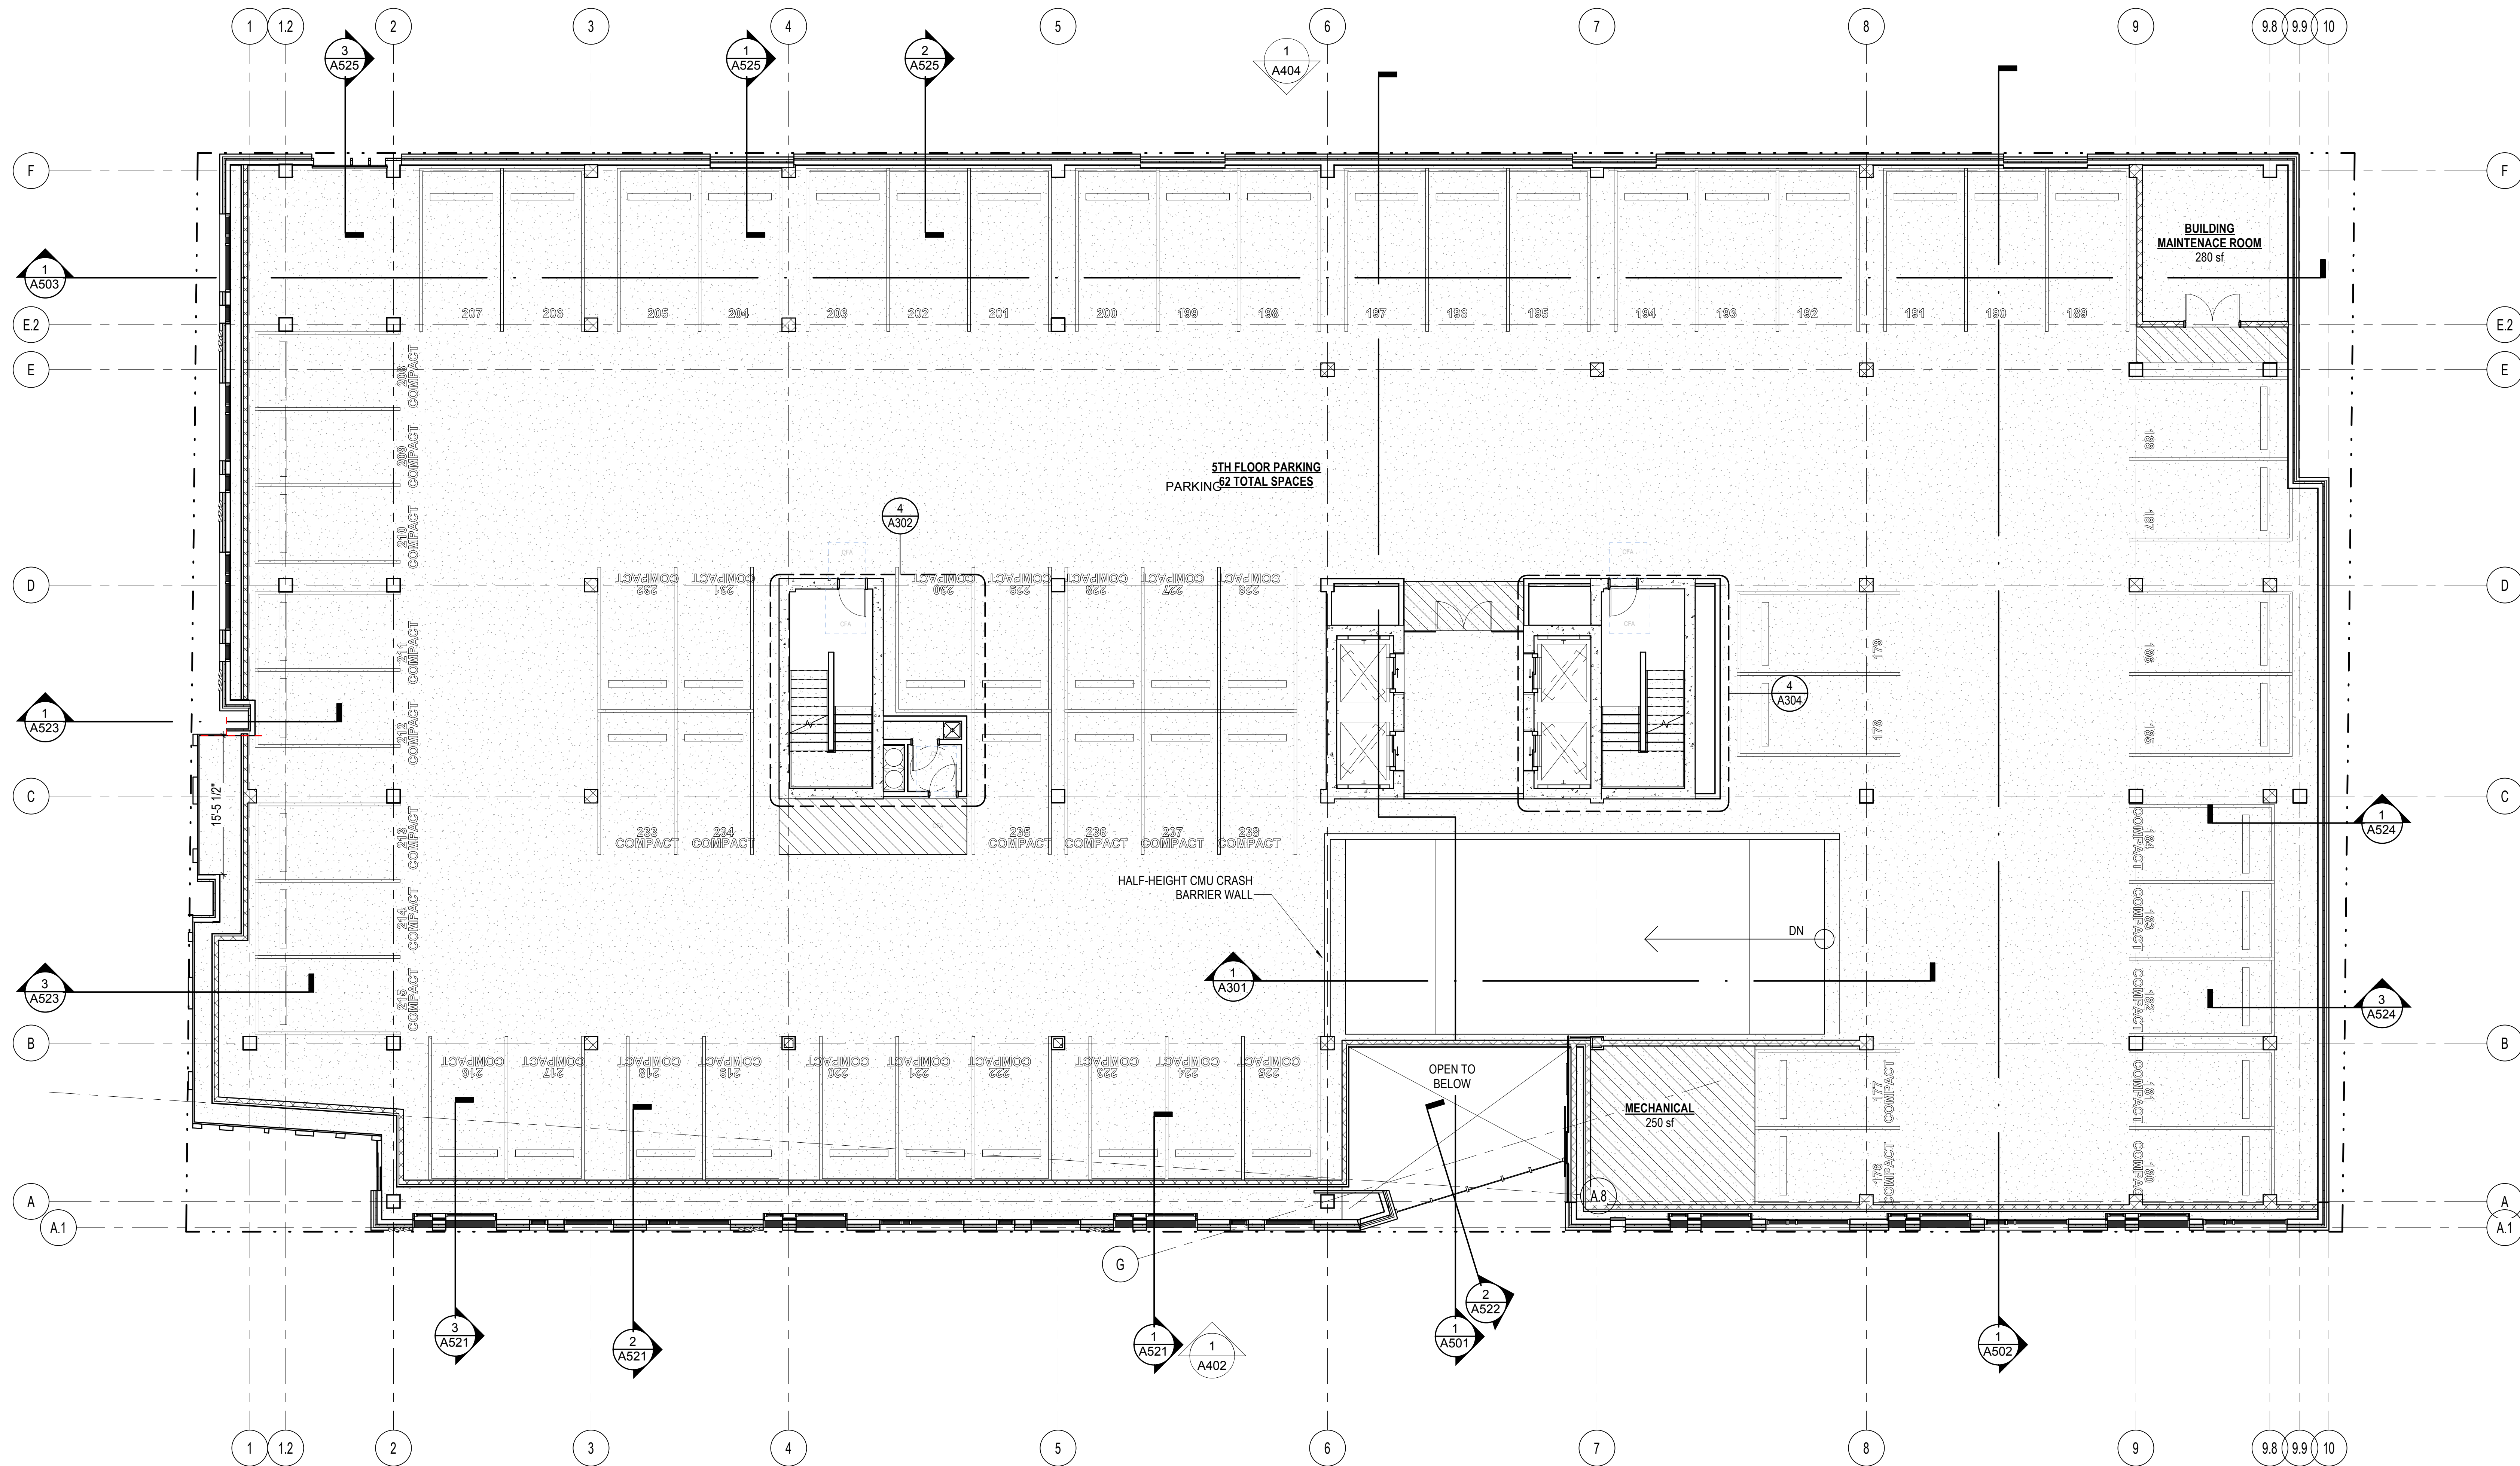

GENERAL NOTES - FLOOR PLANS
1. ARCHITECTURAL ELEVATION 100'-0" = CIVIL ELEVATION 10.5'

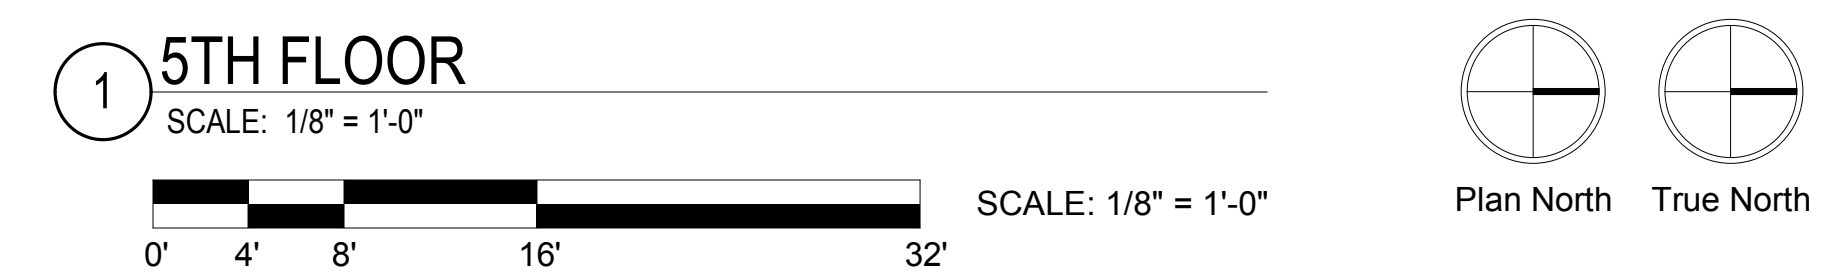

A105

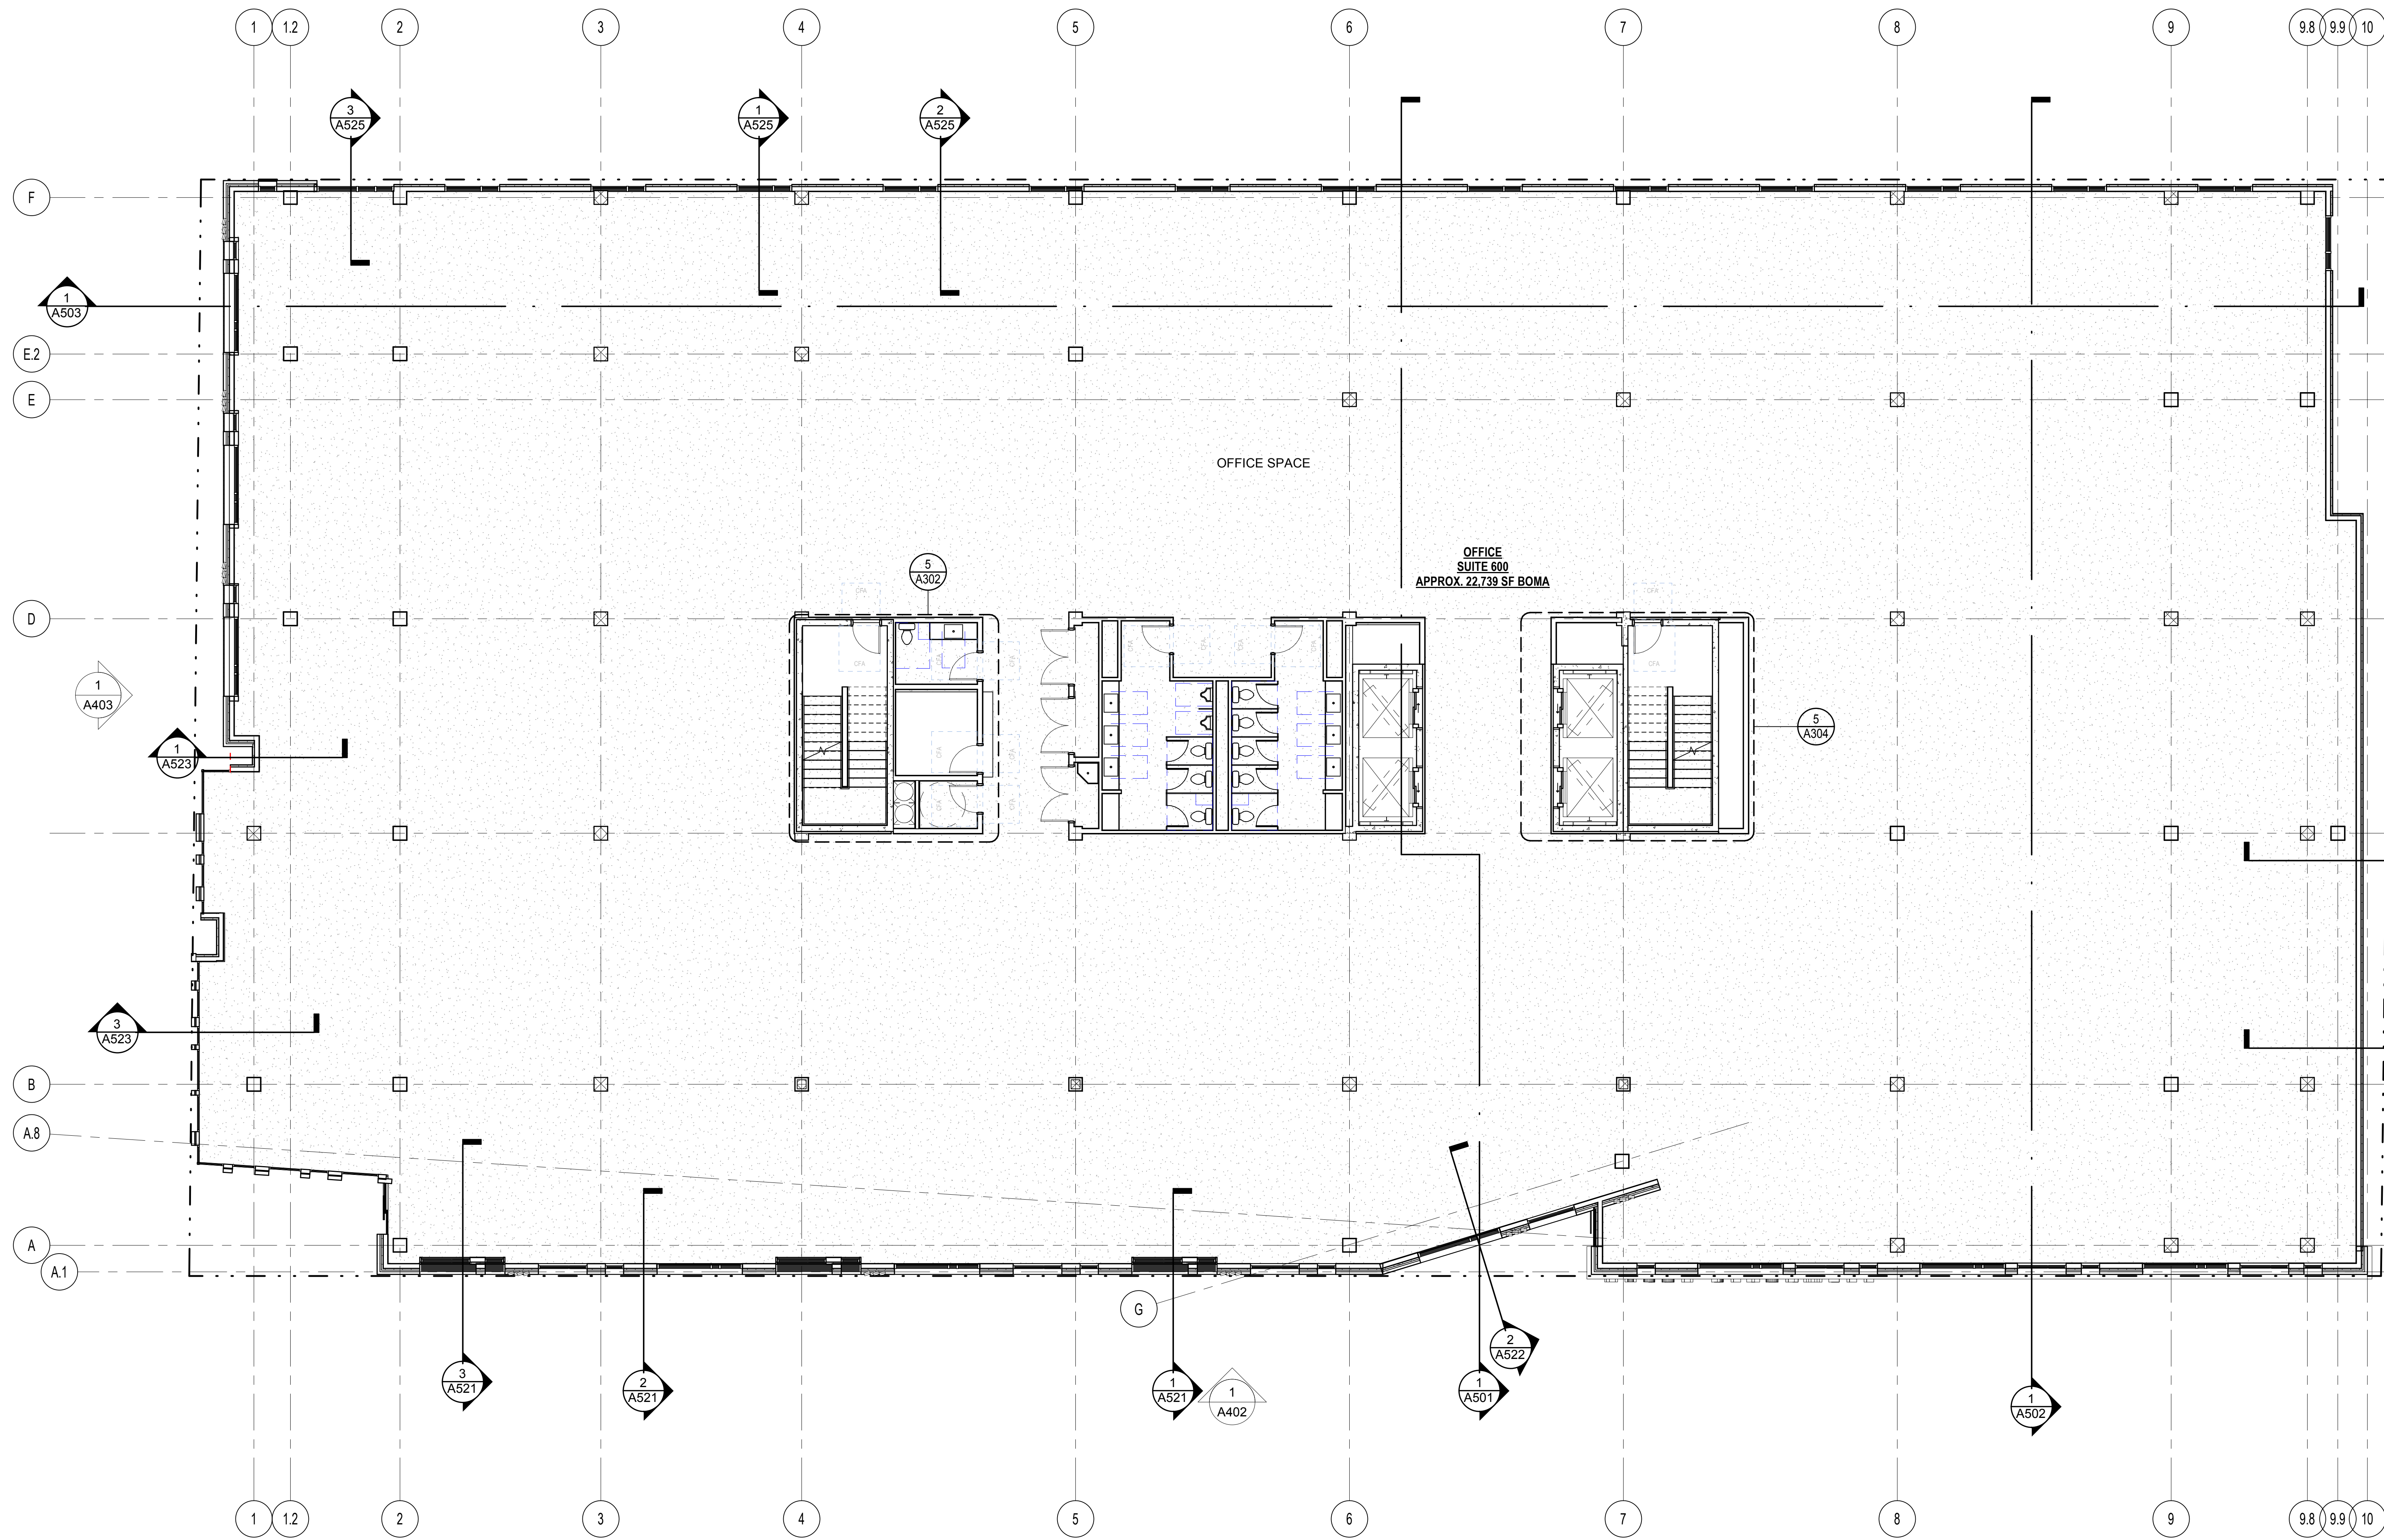

**BROADWAY
CONNECTION**

511 NORTH BROADWAY
MILWAUKEE, WISCONSIN 53202

OWNER:
J. JEFFERS & COMPANY
225 EAST MICHIGAN STREET, SUITE 110
MILWAUKEE, WISCONSIN 53202

PROJECT NUMBER 172738.00

ISSUED FOR: _____ DATE _____
DESCRIPTION _____

REVISION FOR: _____ DATE _____
NO. DESCRIPTION _____



**25% DD SET - 01/03/2019 -
NOT FOR CONSTRUCTION**

DRAWN BY: _____ Author
CHECKED BY: _____ Checker

6TH FLOOR

GENERAL NOTES - FLOOR PLANS
1. ARCHITECTURAL ELEVATION 100'-0" = CIVIL ELEVATION 10.5'

6TH FLOOR
SCALE: 1/8" = 1'-0"

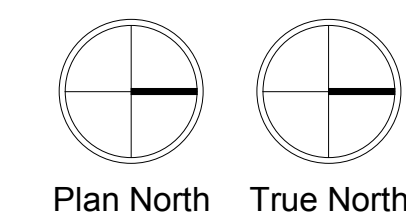 

A106

**BROADWAY
CONNECTION**

511 NORTH BROADWAY
MILWAUKEE, WISCONSIN 53202

OWNER:
J. JEFFERS & COMPANY
225 EAST MICHIGAN STREET, SUITE 110
MILWAUKEE, WISCONSIN 53202

PROJECT NUMBER 172738.00

ISSUED FOR:
DESCRIPTION DATE


REVISION FOR:
NO. DESCRIPTION DATE

**25% DD SET - 01/03/2019 -
NOT FOR CONSTRUCTION**



DRAWN BY Author

CHECKED BY Checker

7TH FLOOR

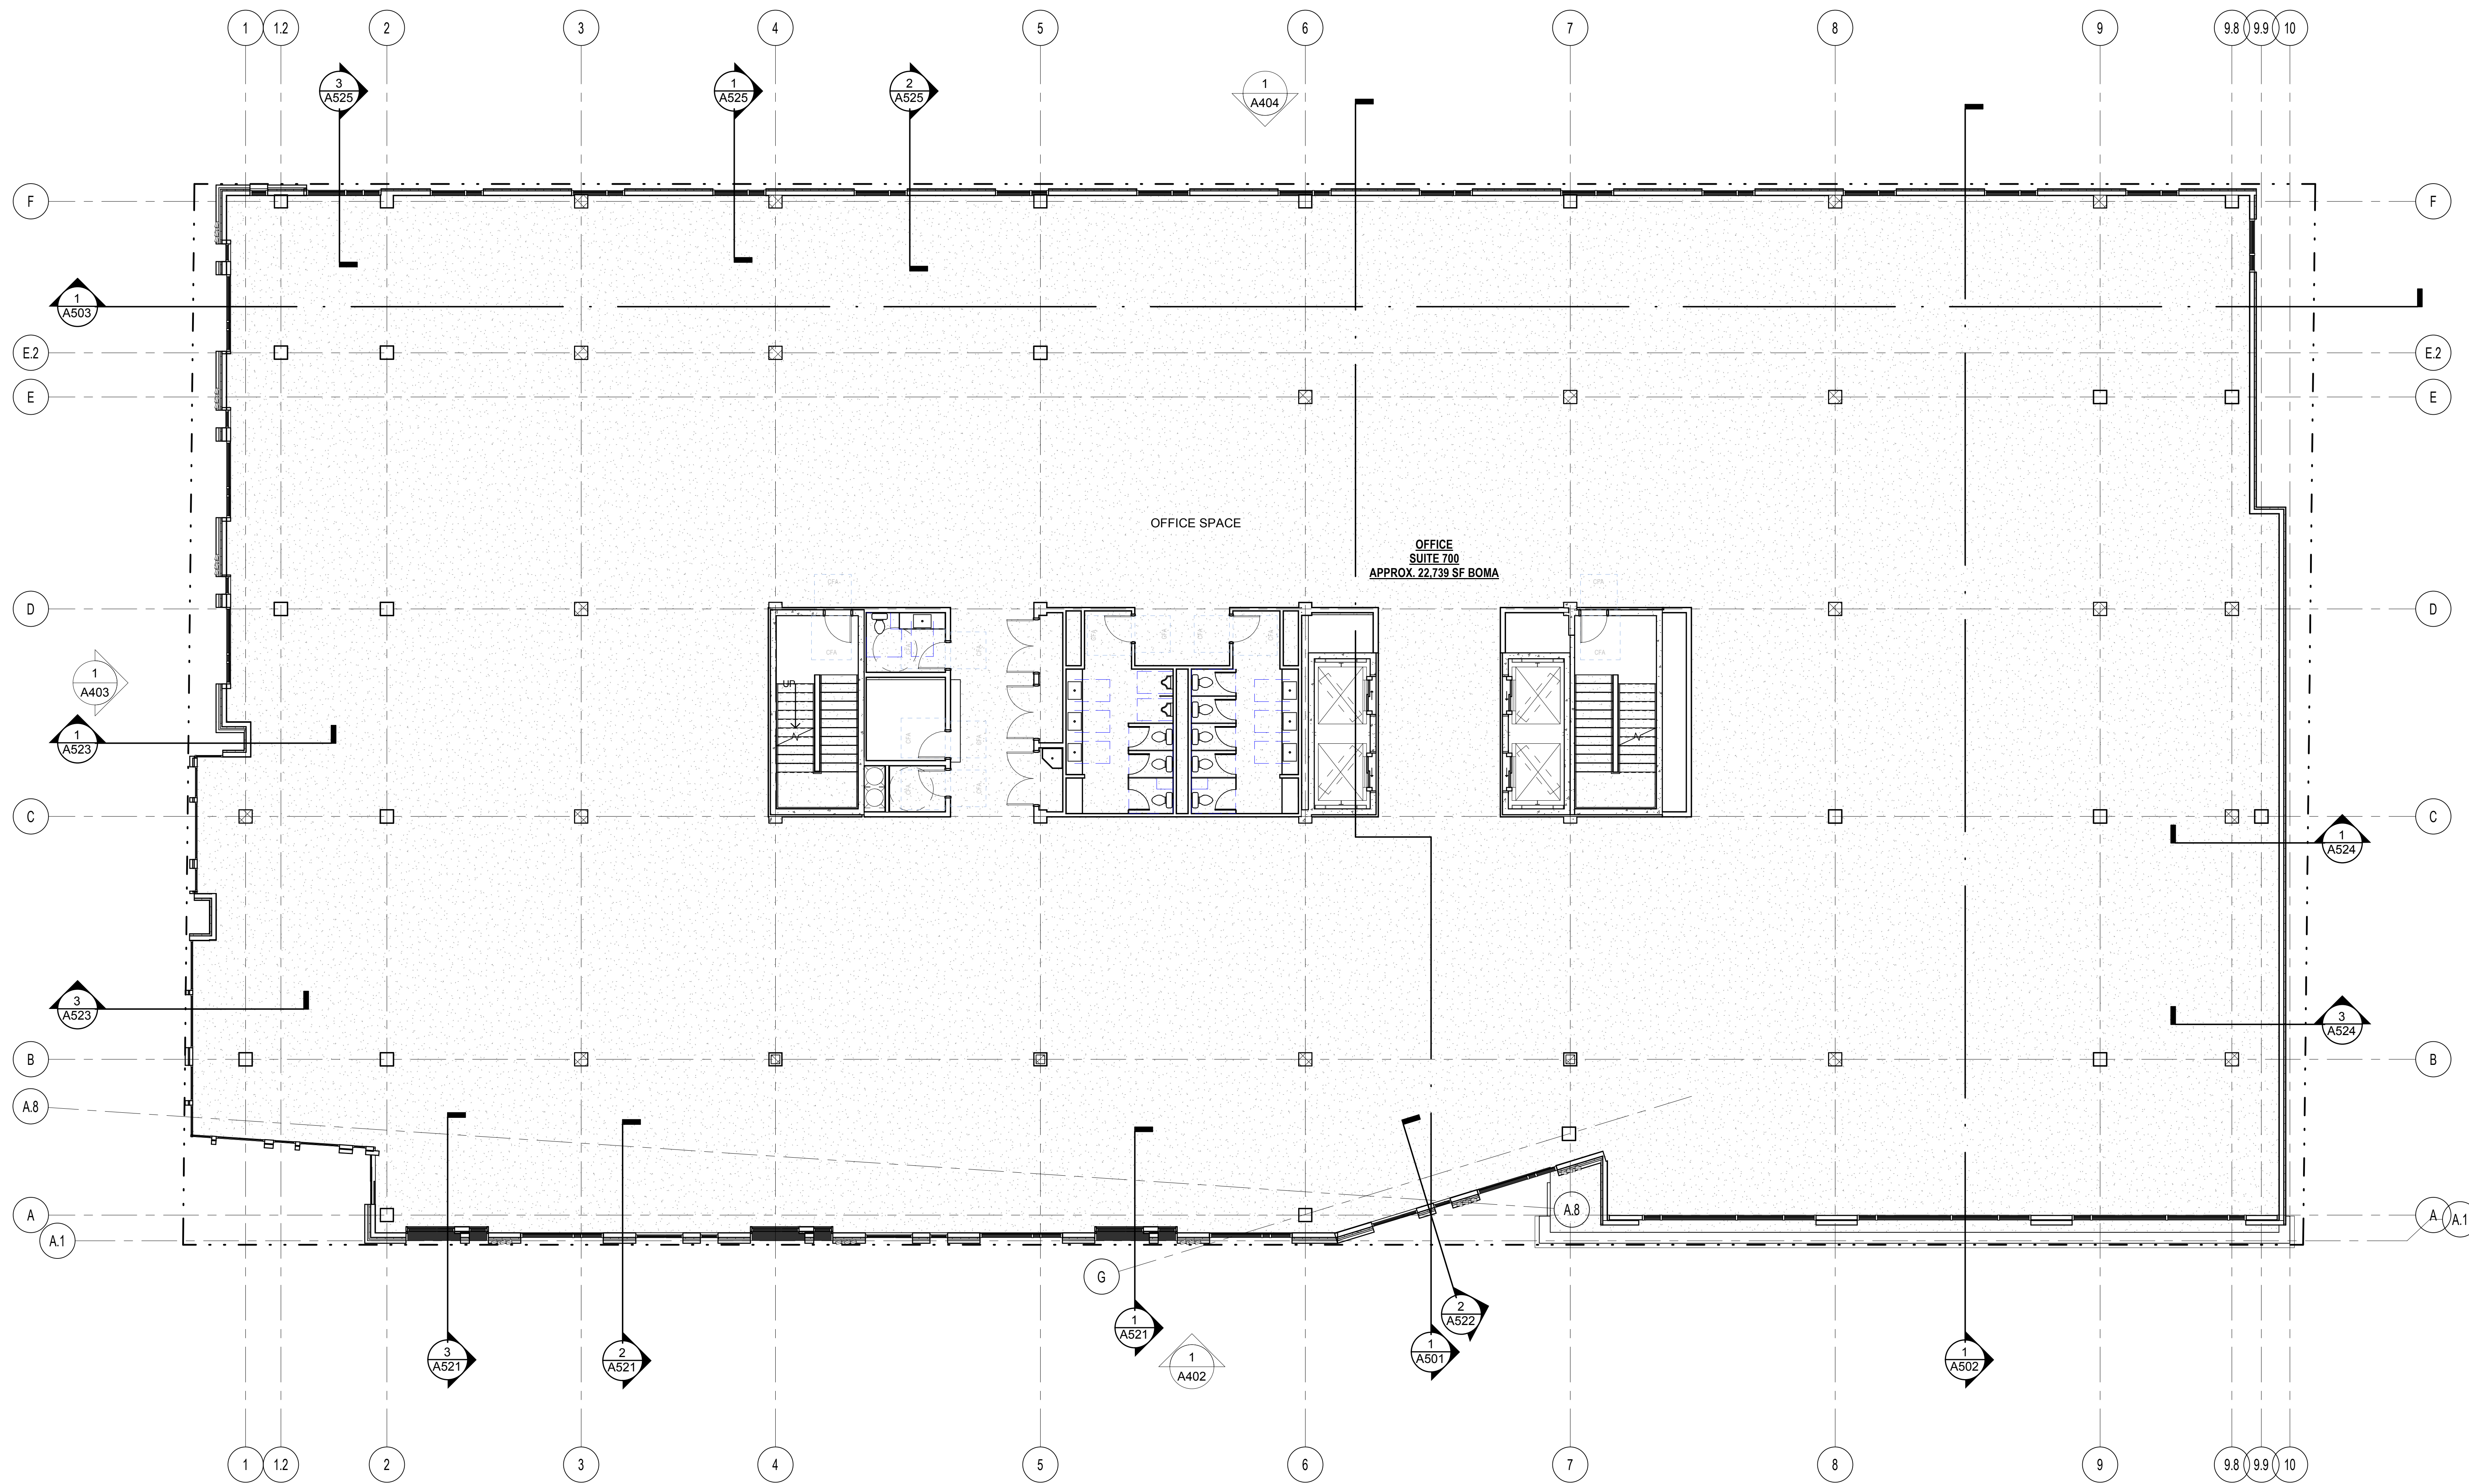

GENERAL NOTES - FLOOR PLANS
1. ARCHITECTURAL ELEVATION 100'-0" = CIVIL ELEVATION 10.5'

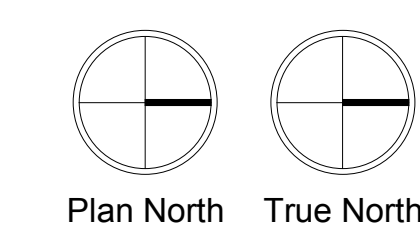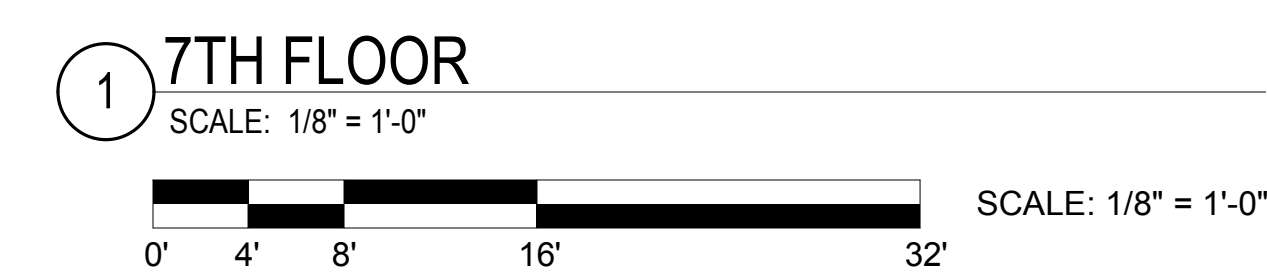

A107

**BROADWAY
CONNECTION**

511 NORTH BROADWAY
MILWAUKEE, WISCONSIN 53202
OWNER:
J. JEFFERS & COMPANY
225 EAST MICHIGAN STREET, SUITE 110
MILWAUKEE, WISCONSIN 53202

PROJECT NUMBER 172738.00


ISSUED FOR:
DESCRIPTION DATE

REVISION FOR:
NO. DESCRIPTION DATE


**25% DD SET - 01/03/2019 -
NOT FOR CONSTRUCTION**

DRAWN BY Author
CHECKED BY Checker

8TH FLOOR

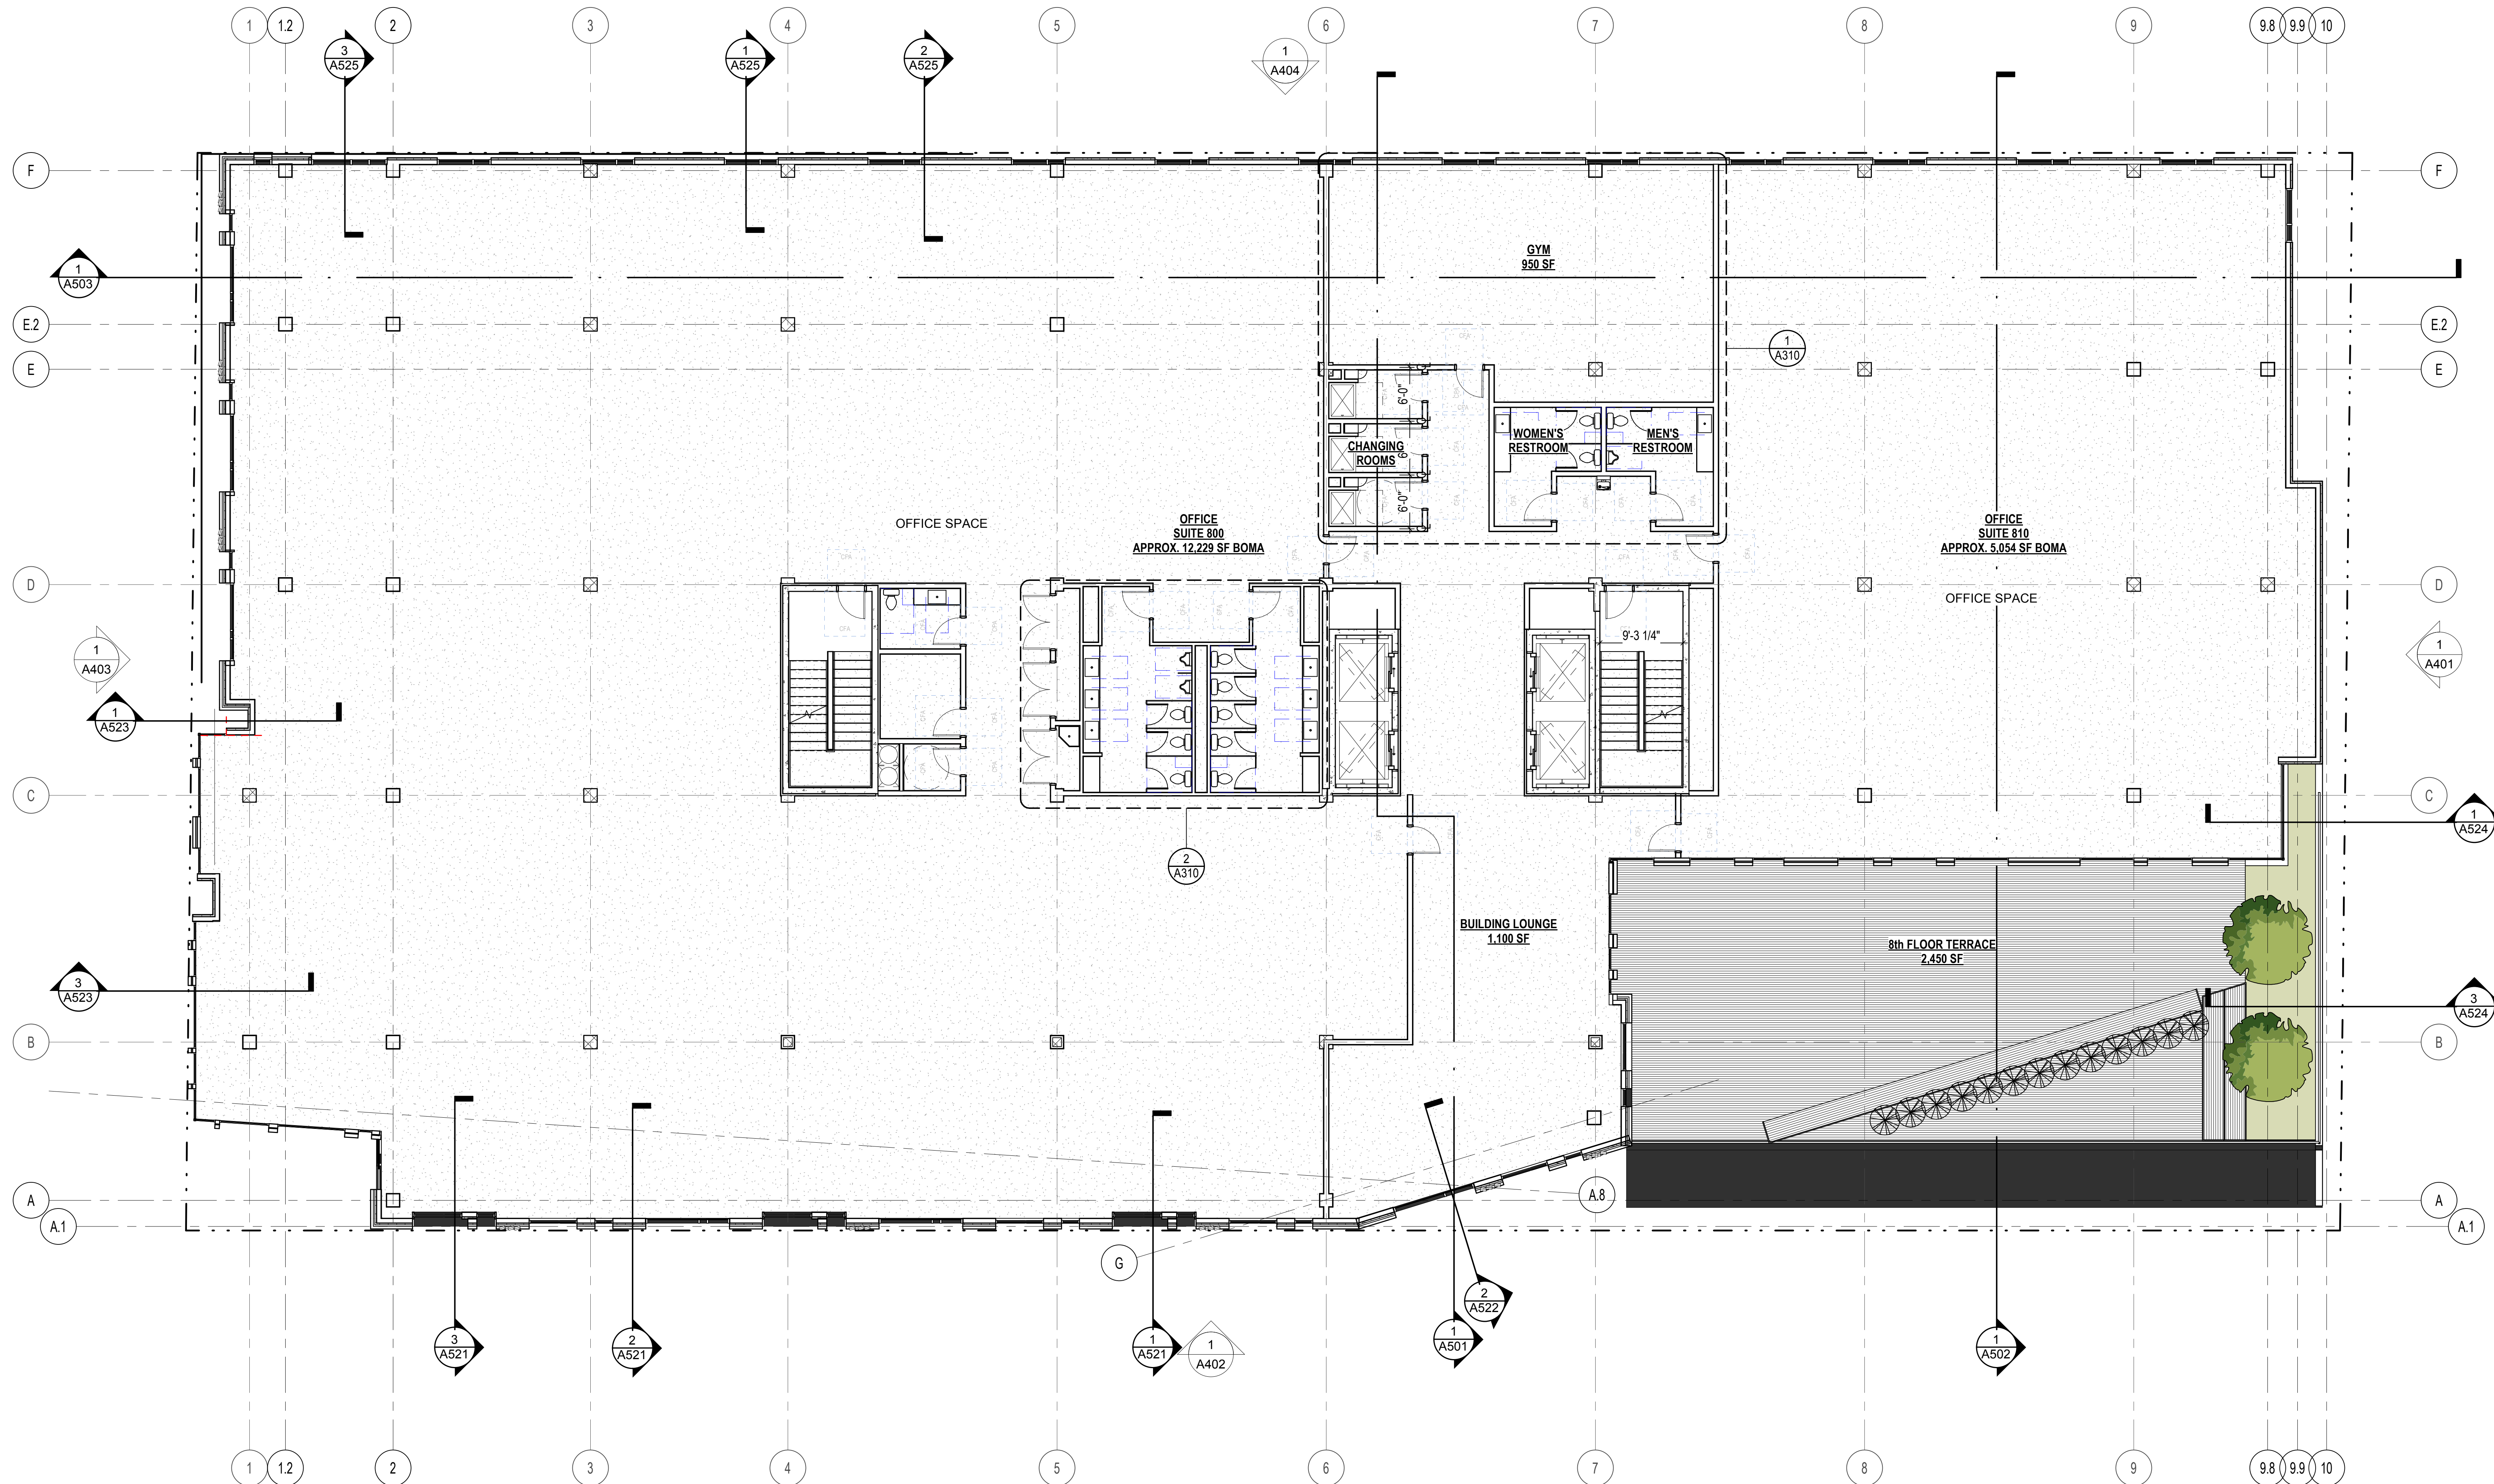

GENERAL NOTES - FLOOR PLANS
1. ARCHITECTURAL ELEVATION 100'-0" = CIVIL ELEVATION 10.5'

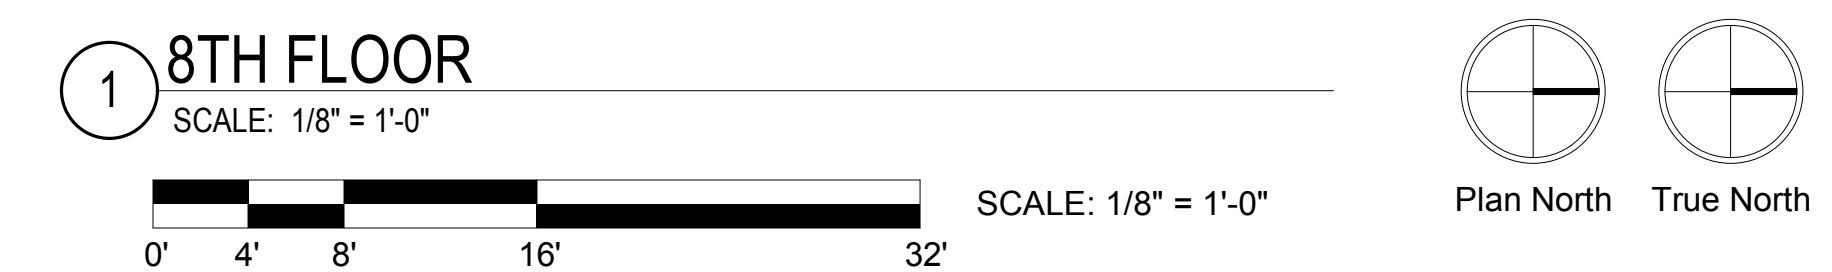

**BROADWAY
CONNECTION**

511 NORTH BROADWAY
MILWAUKEE, WISCONSIN 53202

OWNER:
J. JEFFERS & COMPANY
225 EAST MICHIGAN STREET, SUITE 110
MILWAUKEE, WISCONSIN 53202

PROJECT NUMBER 172738.00

ISSUED FOR:
DESCRIPTION DATE


REVISION FOR:
NO. DESCRIPTION DATE

**25% DD SET - 01/03/2019 -
NOT FOR CONSTRUCTION**



DRAWN BY Author

CHECKED BY Checker


9TH FLOOR

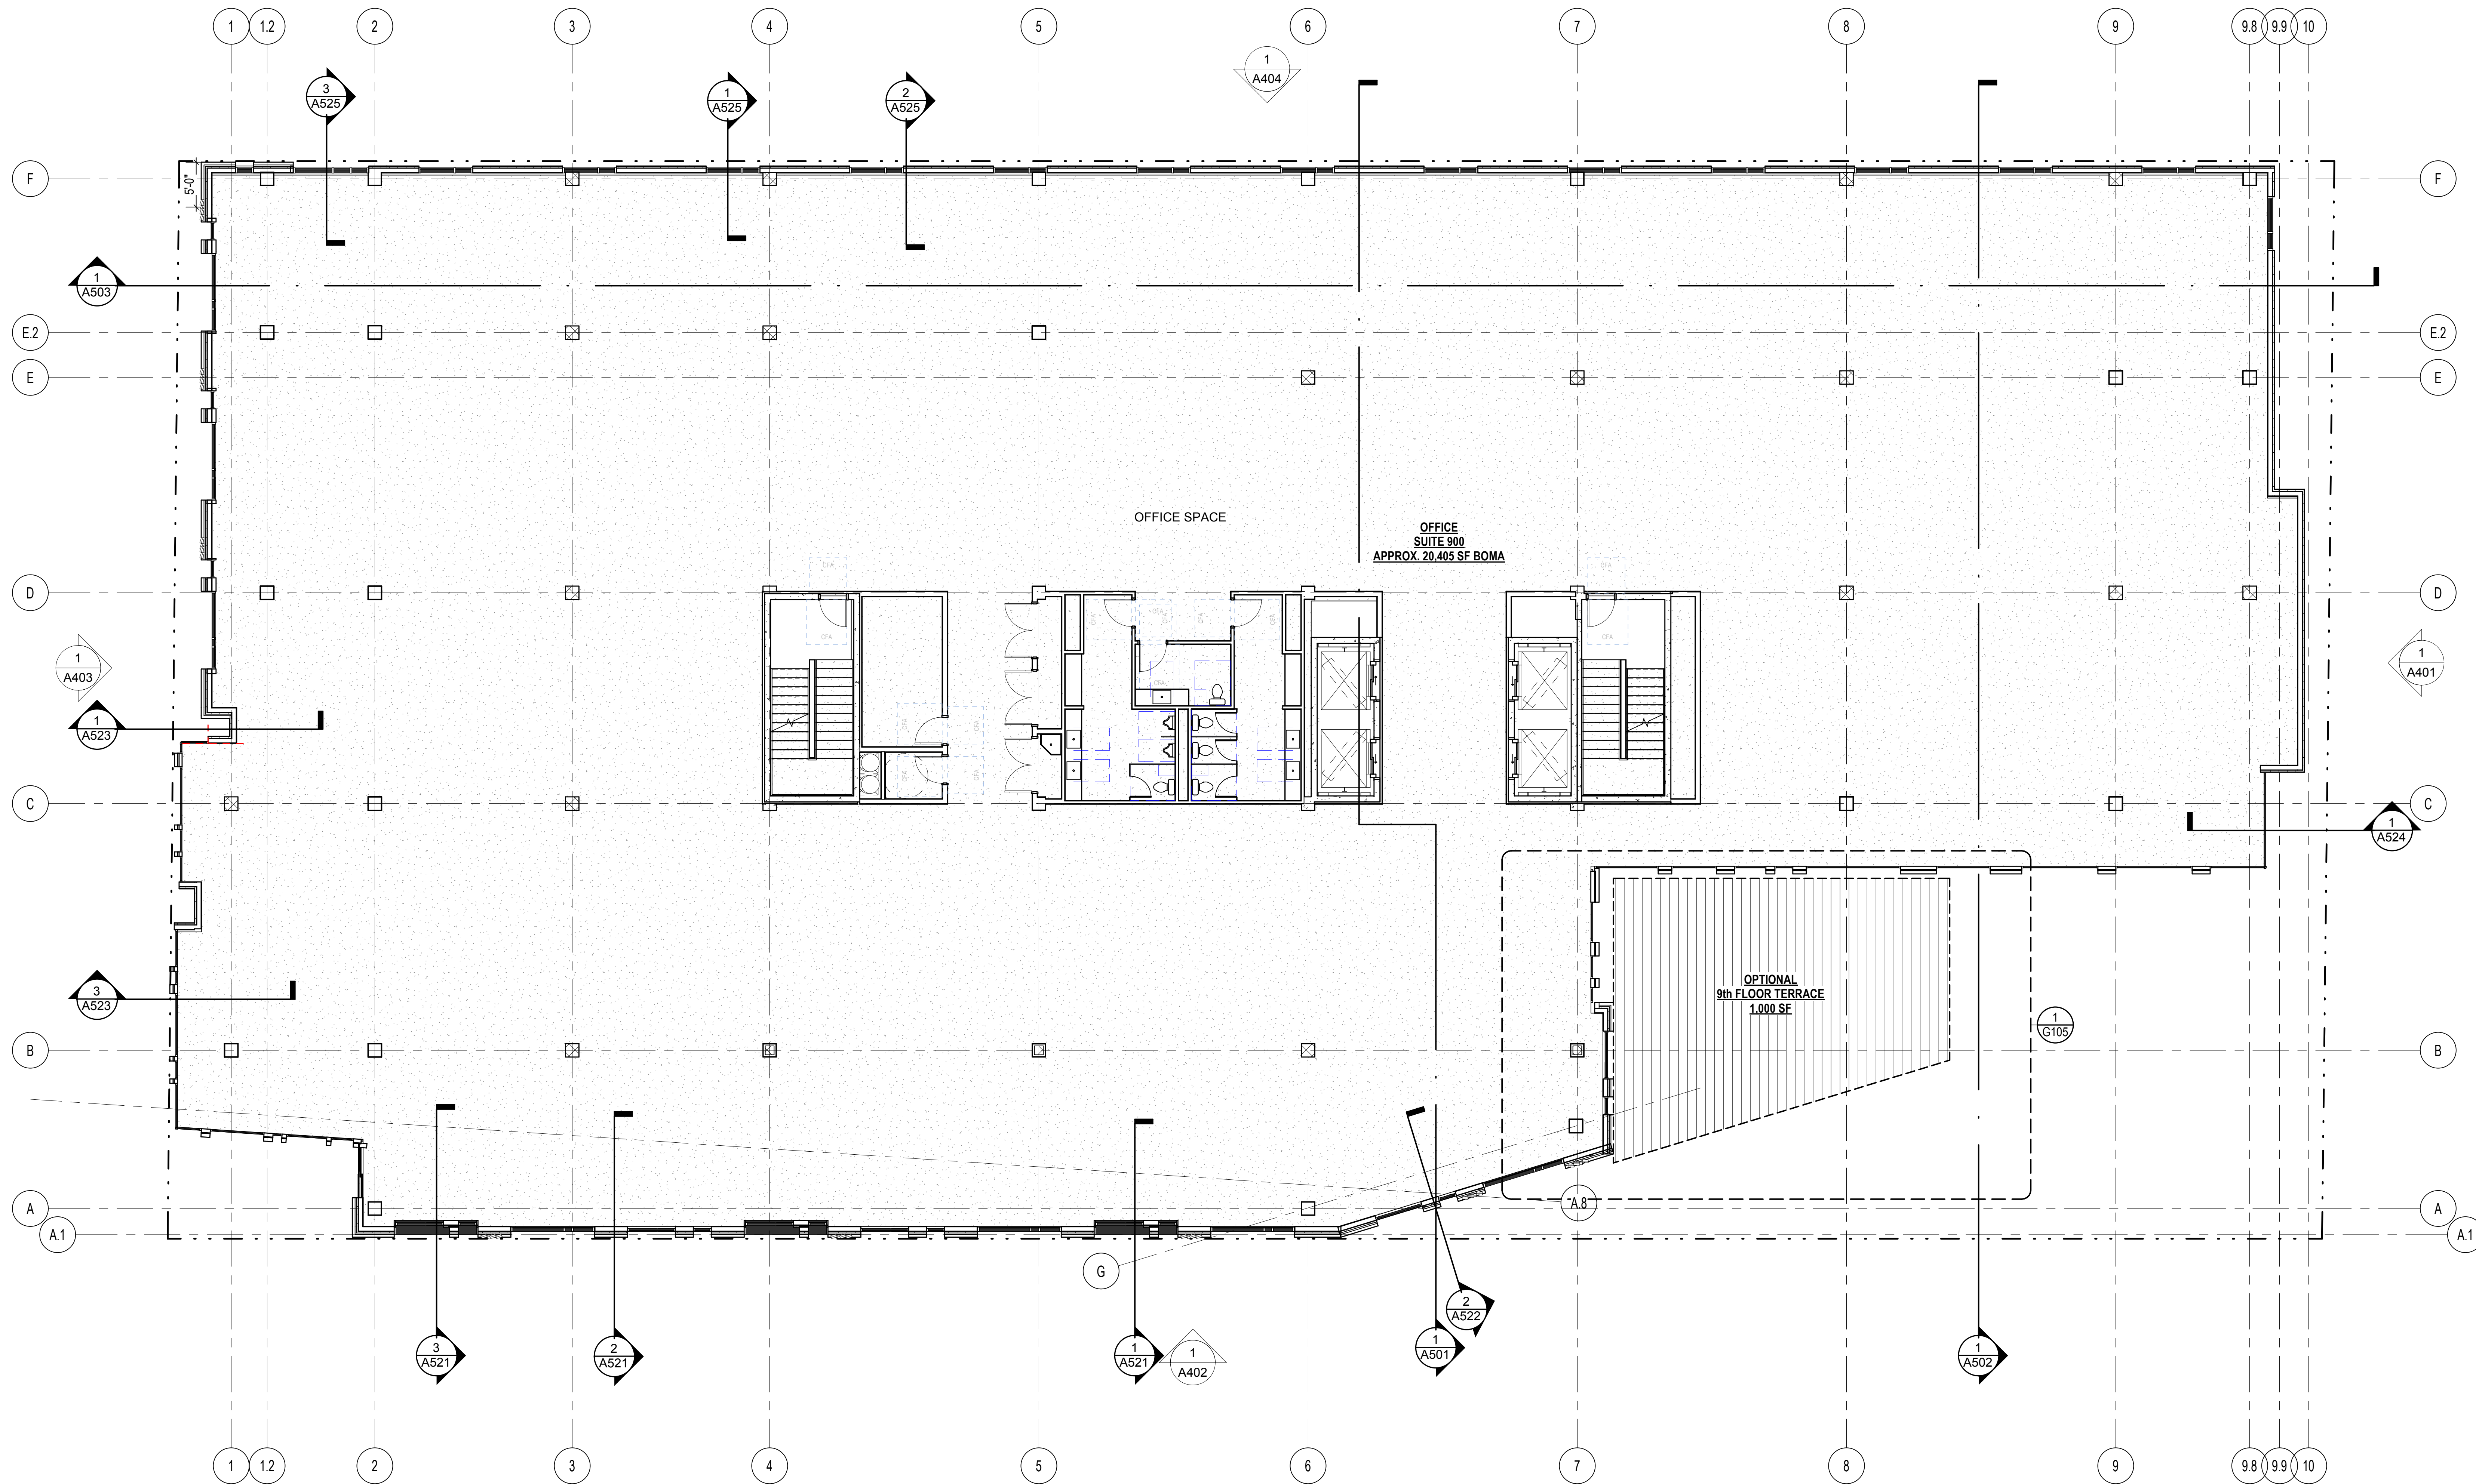

GENERAL NOTES - FLOOR PLANS
1. ARCHITECTURAL ELEVATION 100'-0" = CIVIL ELEVATION 10.5'

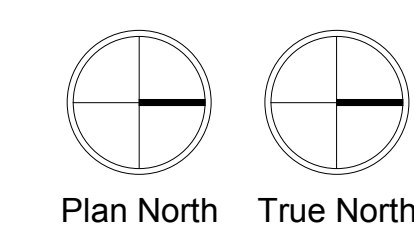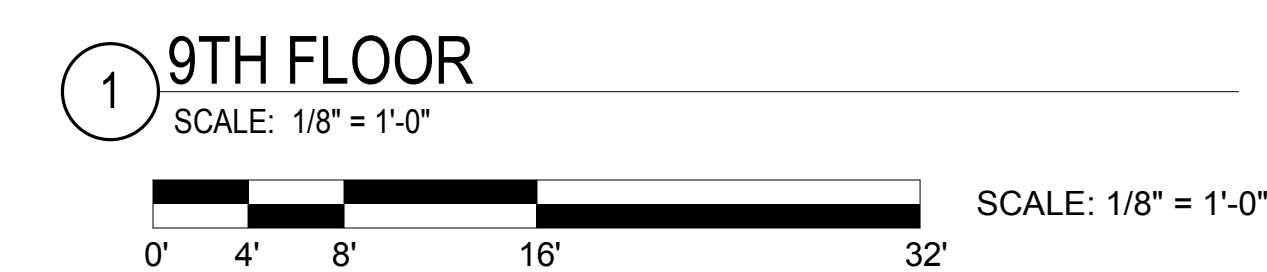

A109

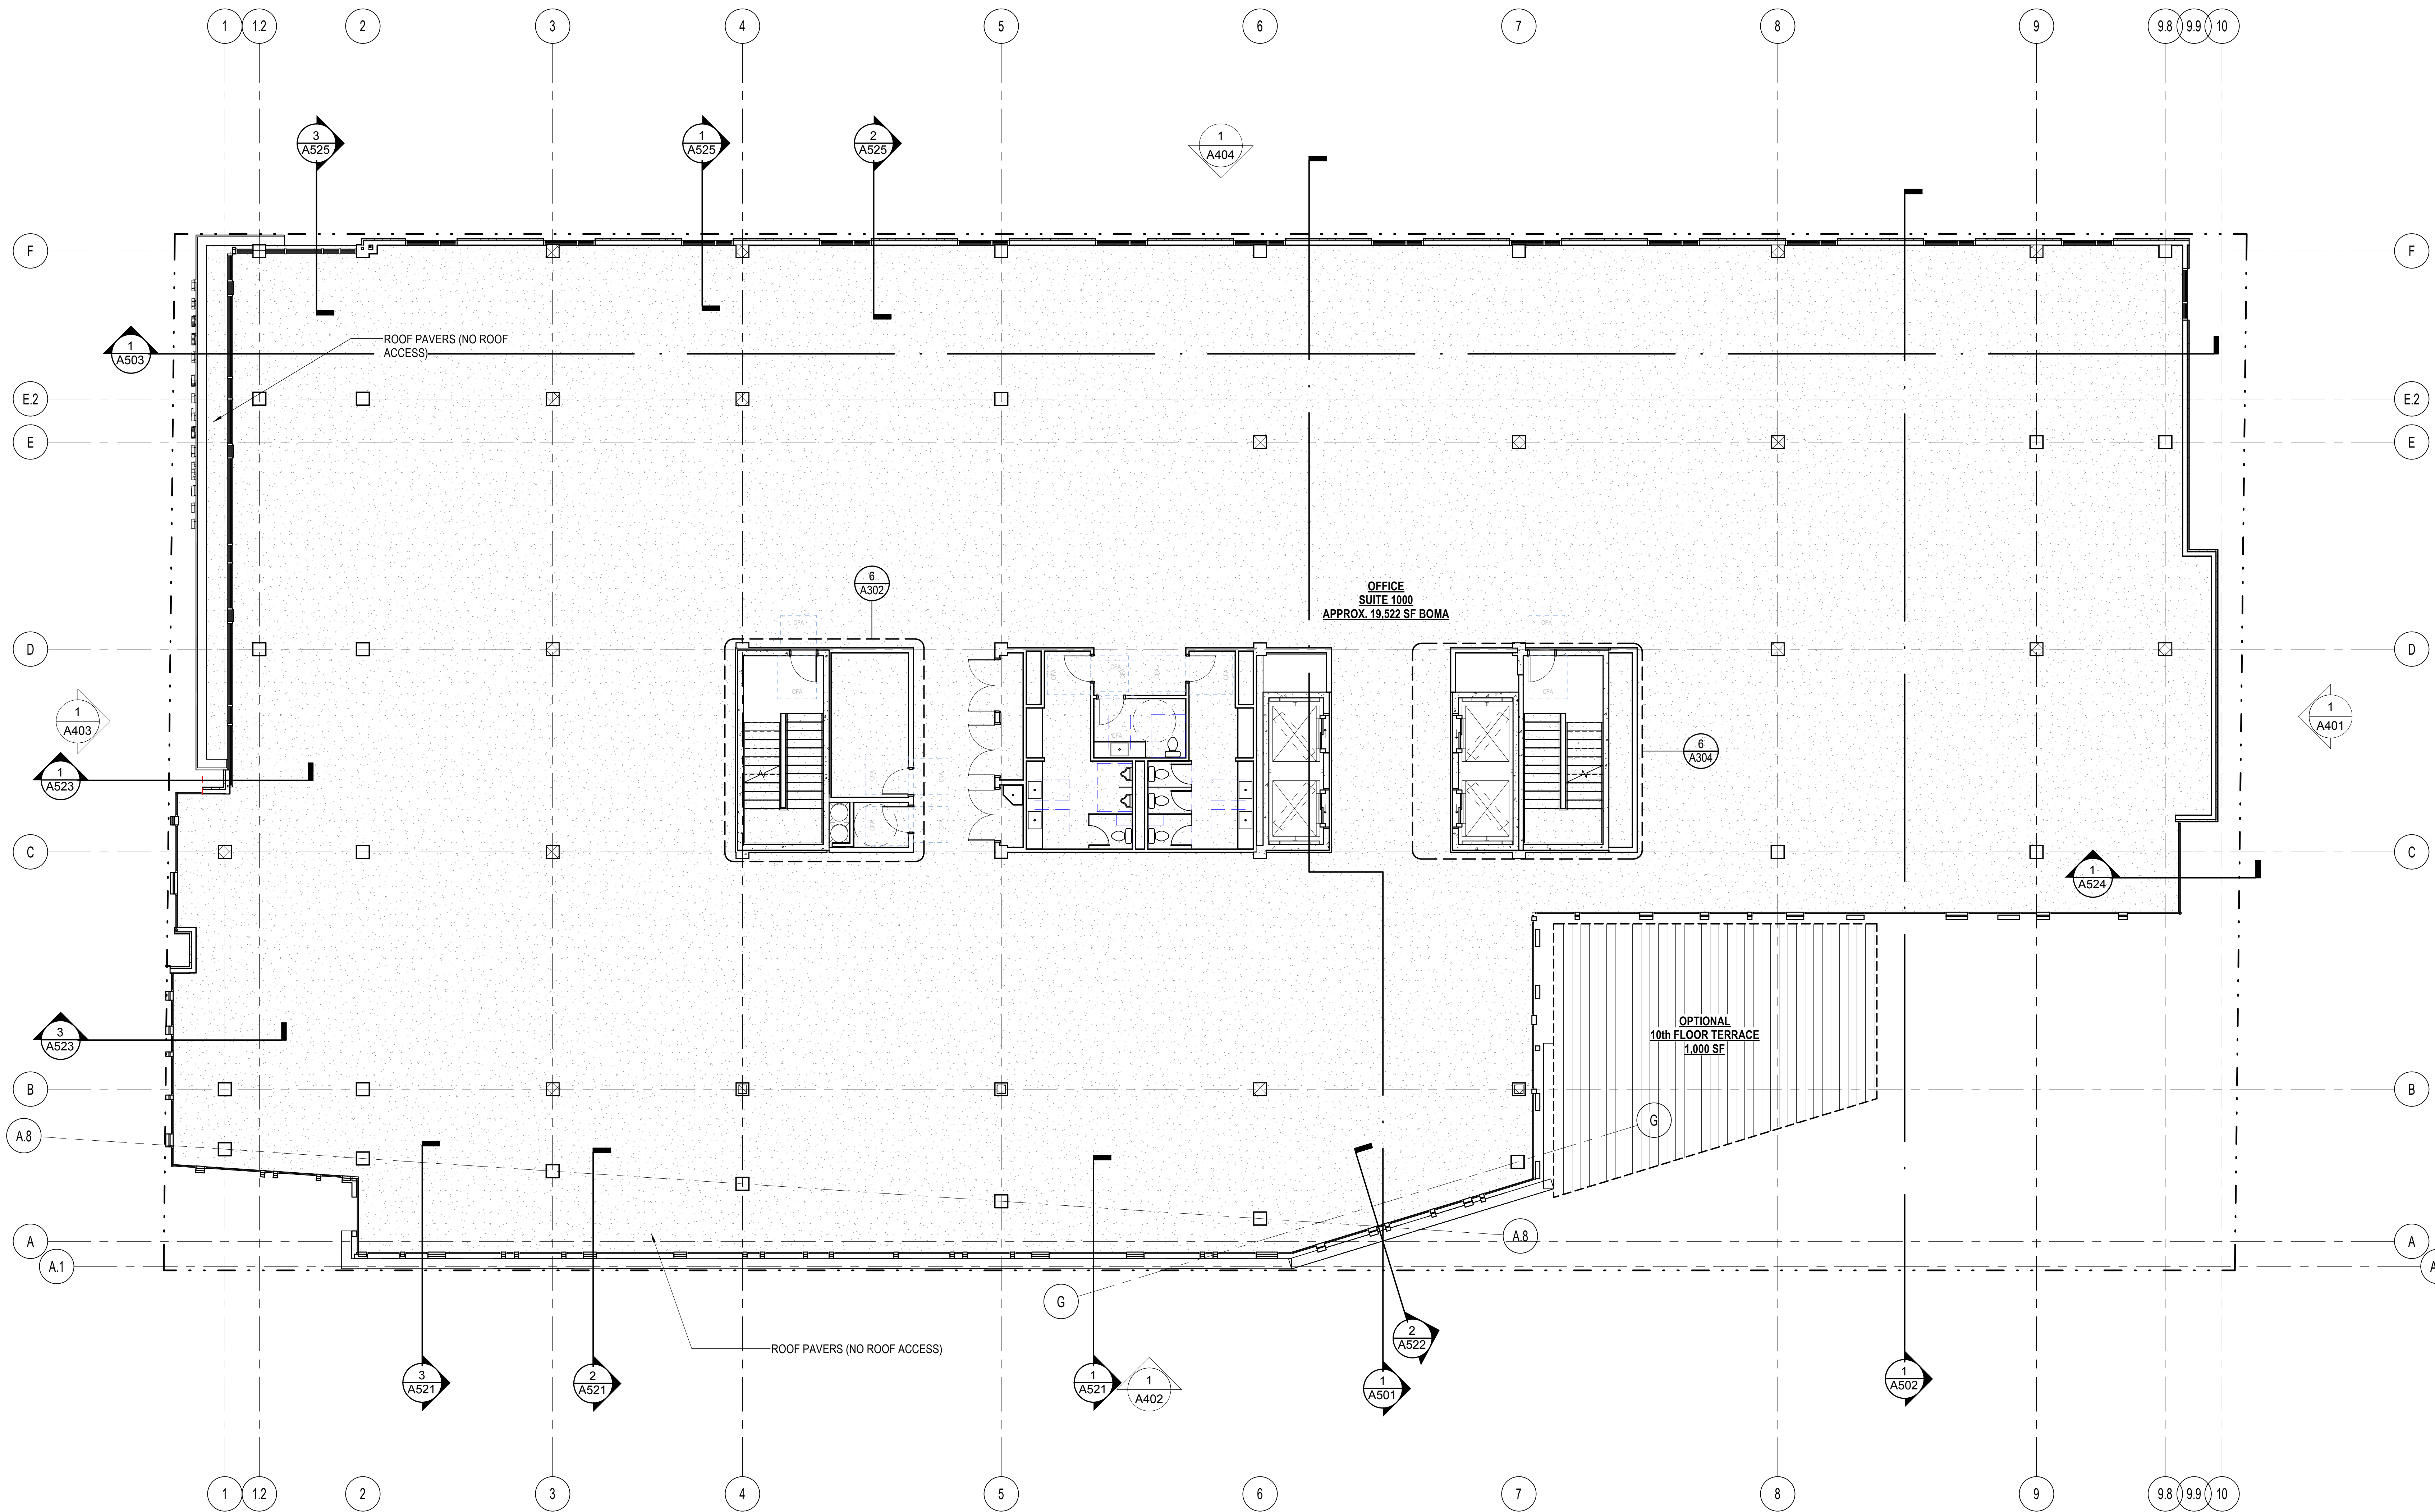

**BROADWAY
CONNECTION**

511 NORTH BROADWAY
MILWAUKEE, WISCONSIN 53202
OWNER:
J. JEFFERS & COMPANY
225 EAST MICHIGAN STREET, SUITE 110
MILWAUKEE, WISCONSIN 53202

PROJECT NUMBER 172738.00

ISSUED FOR:	DATE
DESCRIPTION	
REVISION FOR:	DATE
NO. DESCRIPTION	

**25% DD SET - 01/03/2019 -
NOT FOR CONSTRUCTION**



GENERAL NOTES - FLOOR PLANS

1. ARCHITECTURAL ELEVATION 100'-0" = CIVIL ELEVATION 10.5'


DRAWN BY _____ Author
CHECKED BY _____ Checker

10TH FLOOR

1 10TH FLOOR
SCALE: 1/8" = 1'-0"

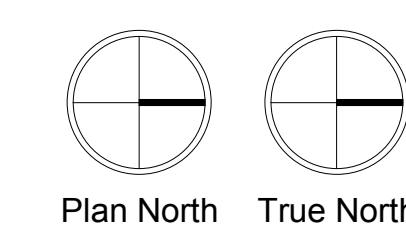 

A110

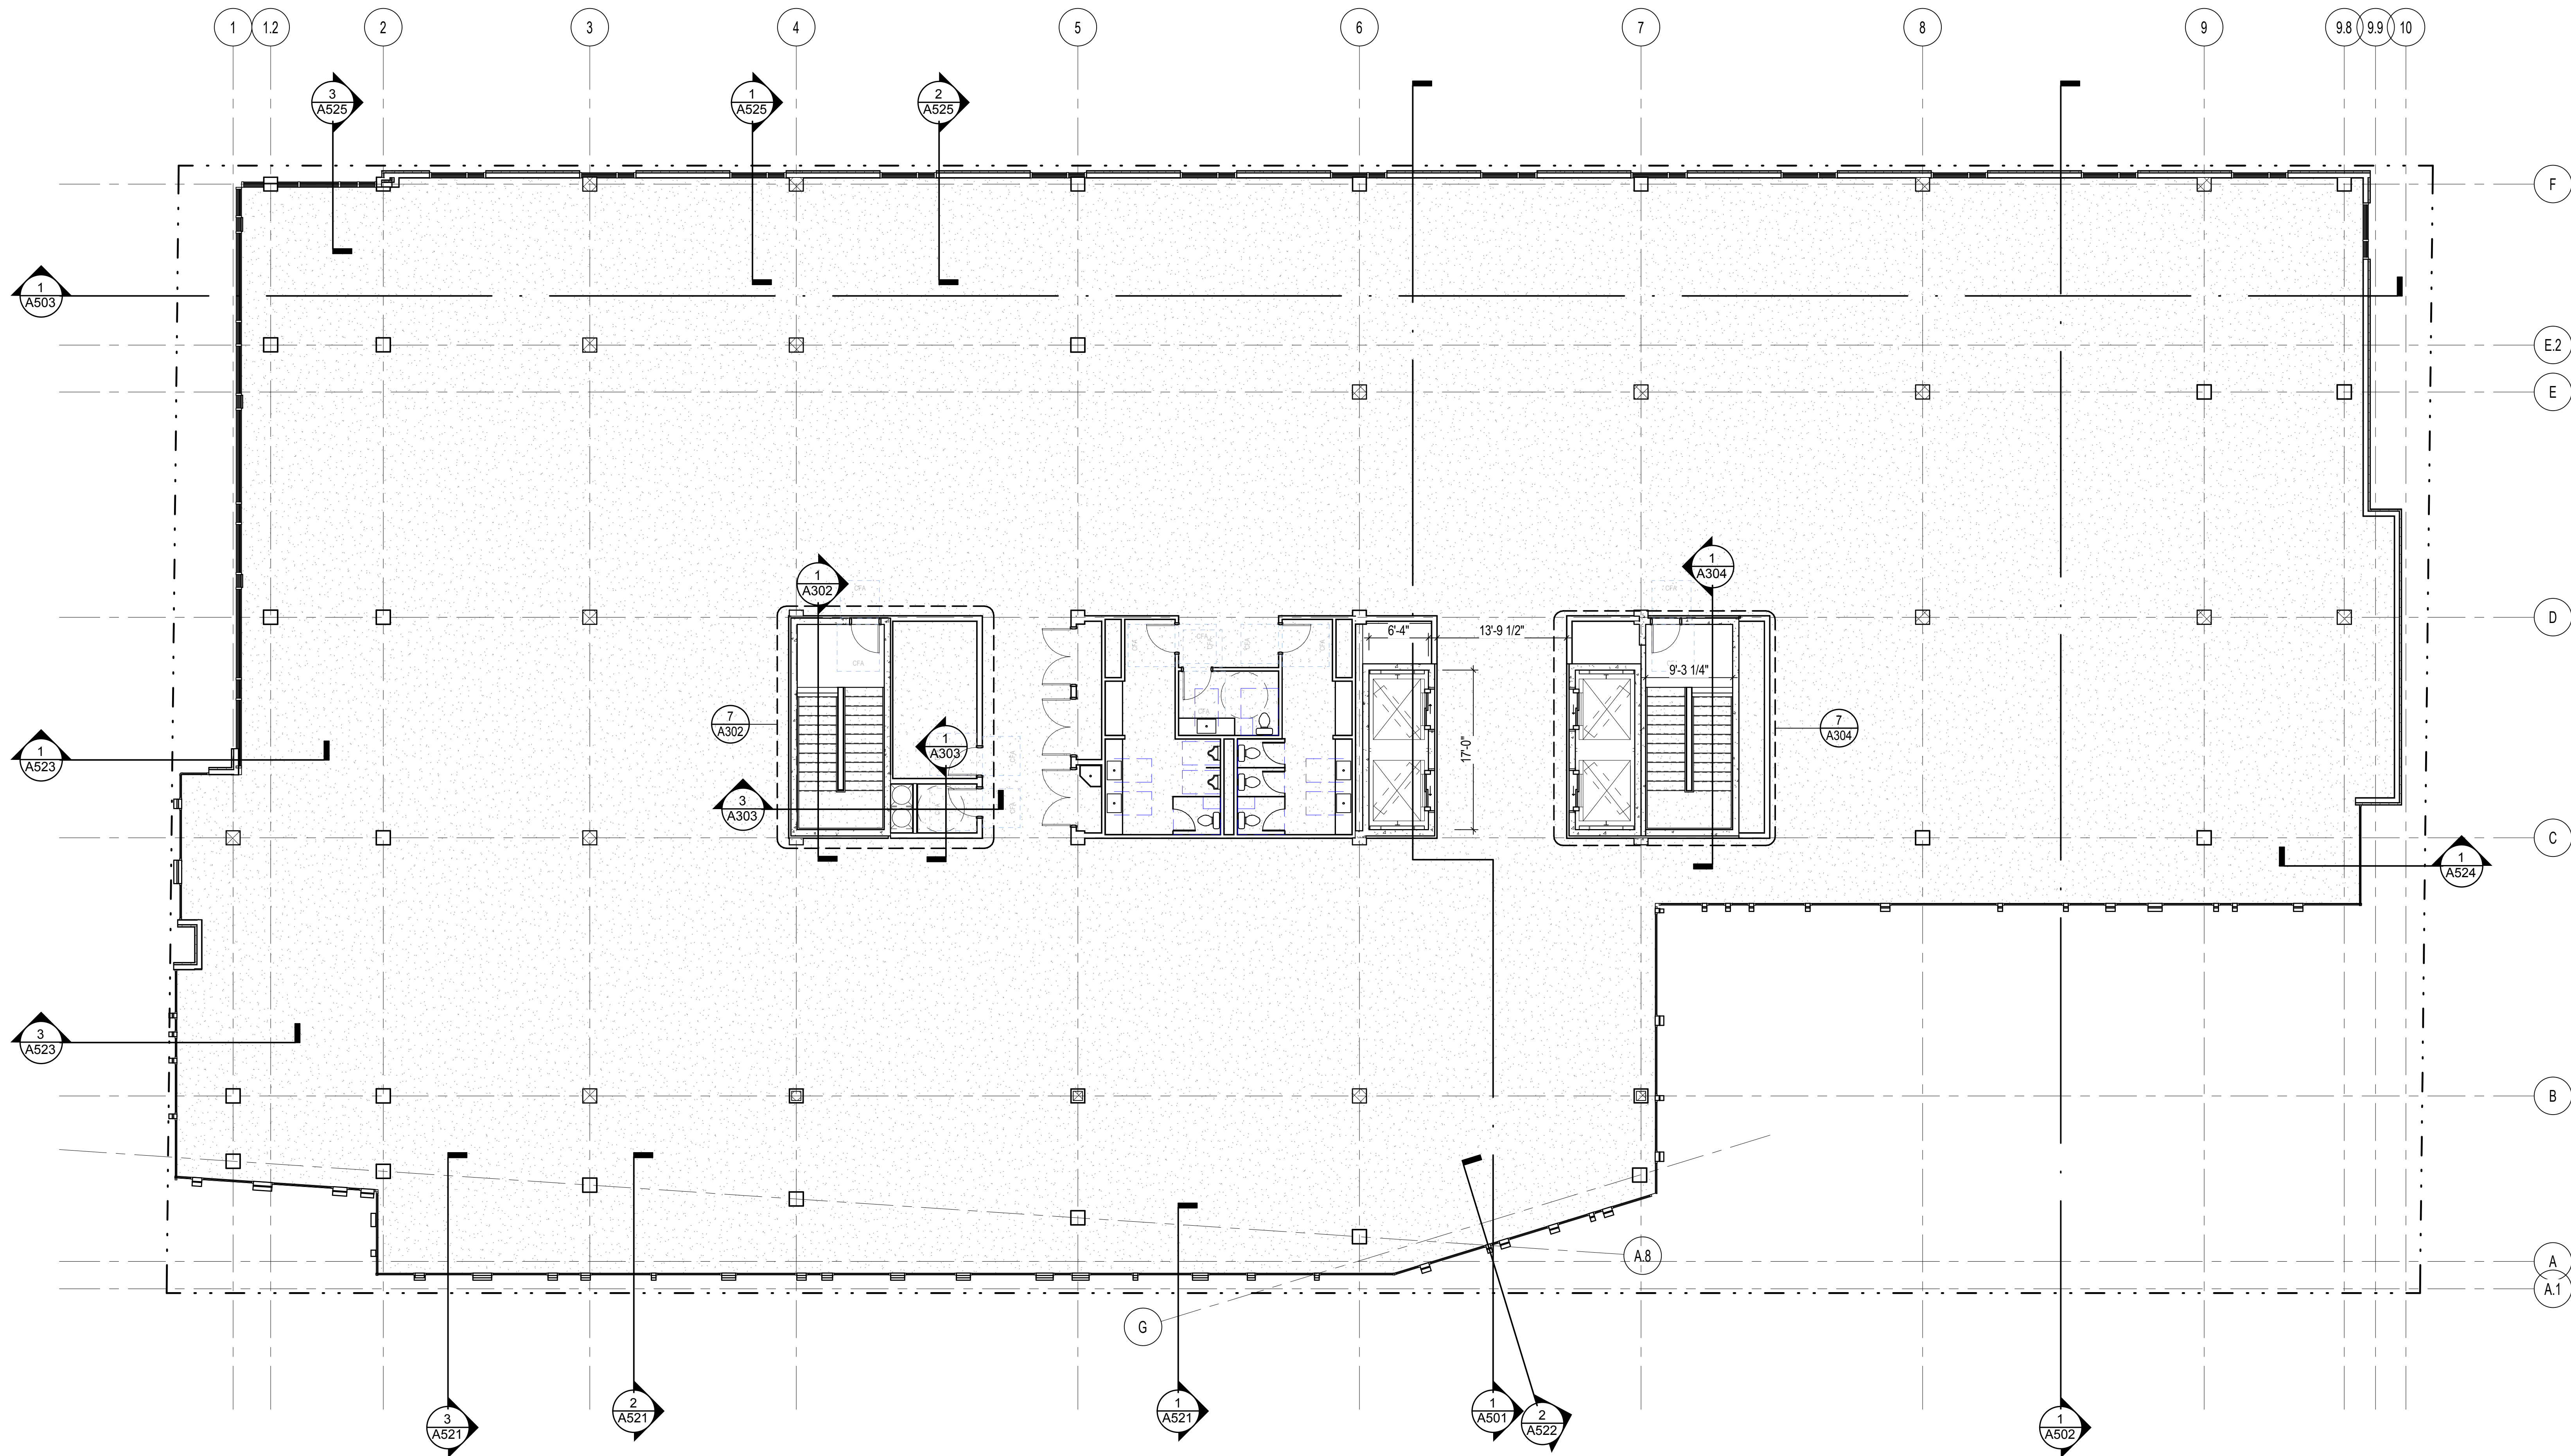

**BROADWAY
CONNECTION**

511 NORTH BROADWAY
MILWAUKEE, WISCONSIN 53202
OWNER:
J. JEFFERS & COMPANY
225 EAST MICHIGAN STREET, SUITE 110
MILWAUKEE, WISCONSIN 53202

PROJECT NUMBER 172738.00

ISSUED FOR:	DESCRIPTION	DATE
REVISION FOR:	NO. DESCRIPTION	DATE


**25% DD SET - 01/03/2019 -
NOT FOR CONSTRUCTION**

DRAWN BY _____ Author
CHECKED BY _____ Checker


11TH FLOOR

GENERAL NOTES - FLOOR PLANS
1. ARCHITECTURAL ELEVATION 100'-0" = CIVIL ELEVATION 10.5'

11TH FLOOR
SCALE: 1/8" = 1'-0"

 

SCALE: 1/8" = 1'-0"

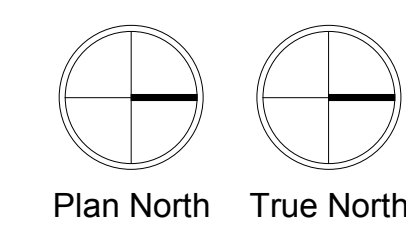

A111