



COACH HOUSE
EXISTING WEST ELEVATION
1/4" = 1'-0"

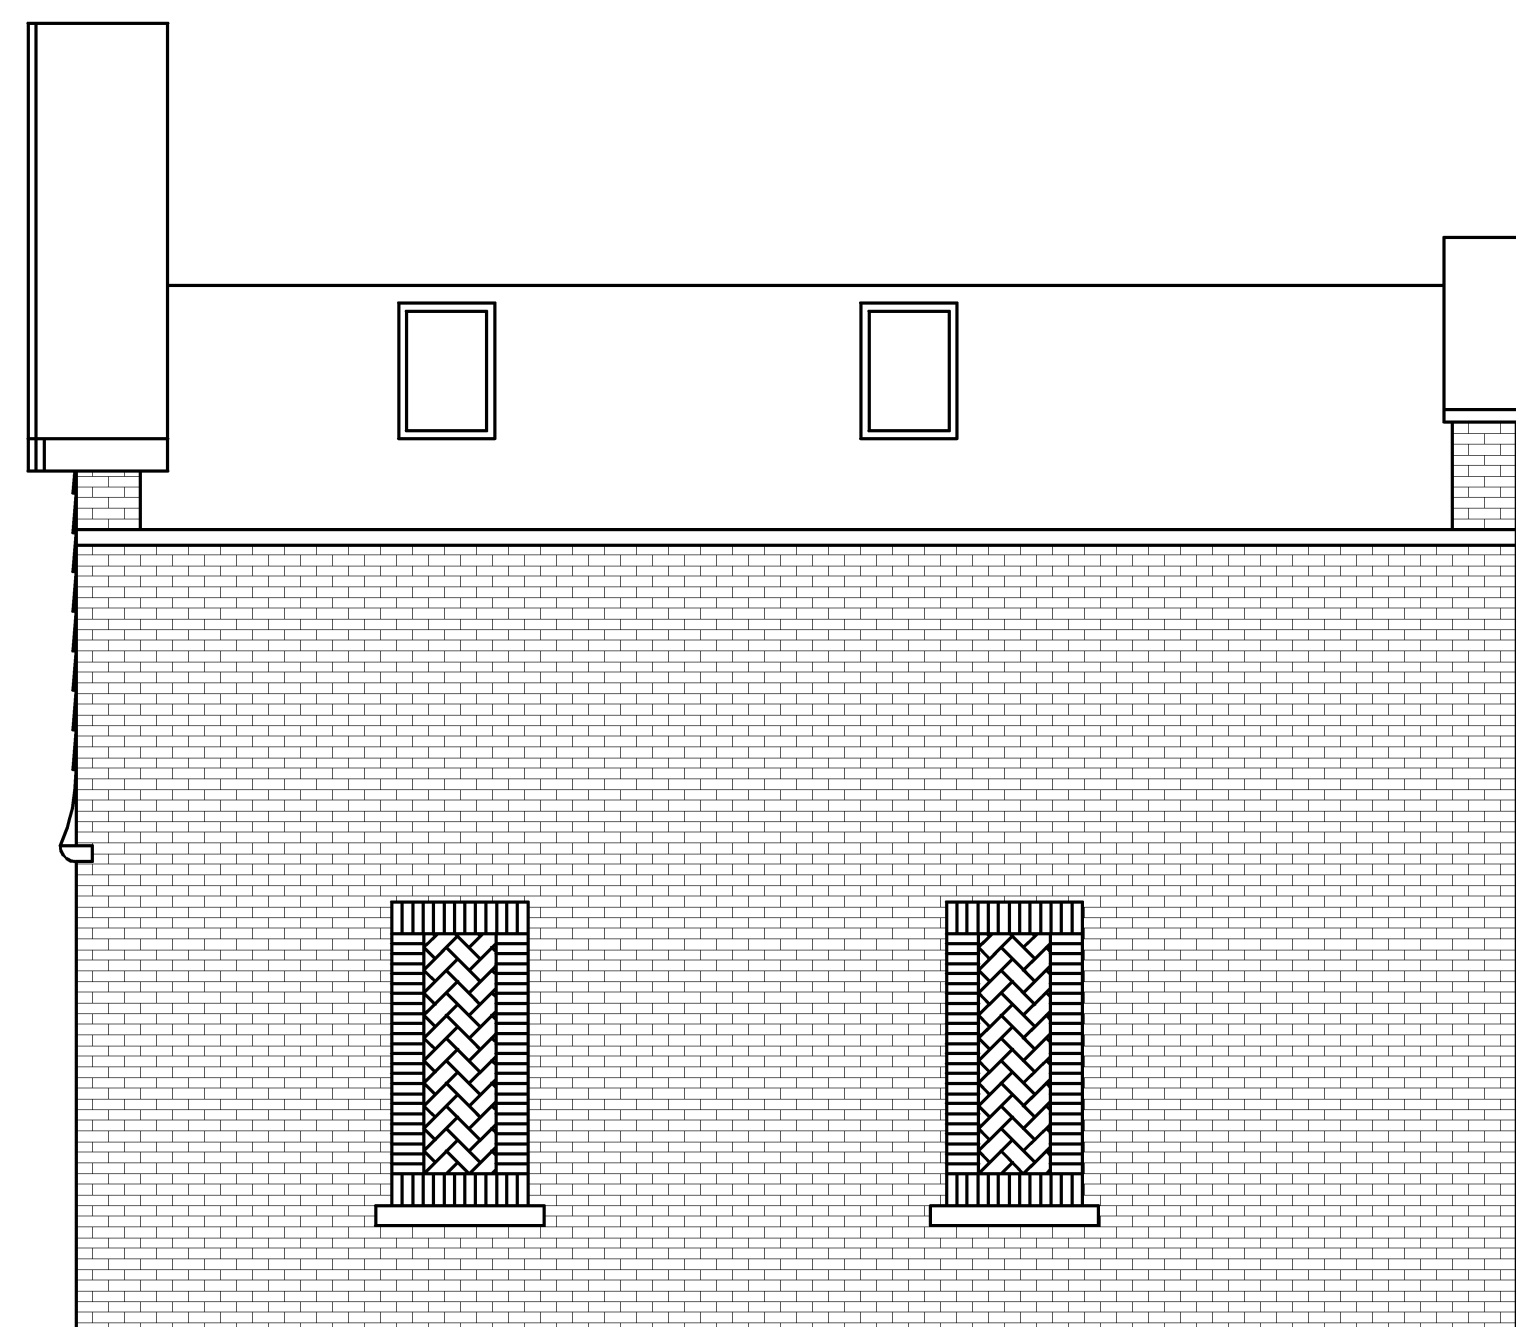


COACH HOUSE
EXISTING SOUTH ELEVATION
1/4" = 1'-0"



COACH HOUSE
PROPOSED WEST ELEVATION
1/4" = 1'-0"

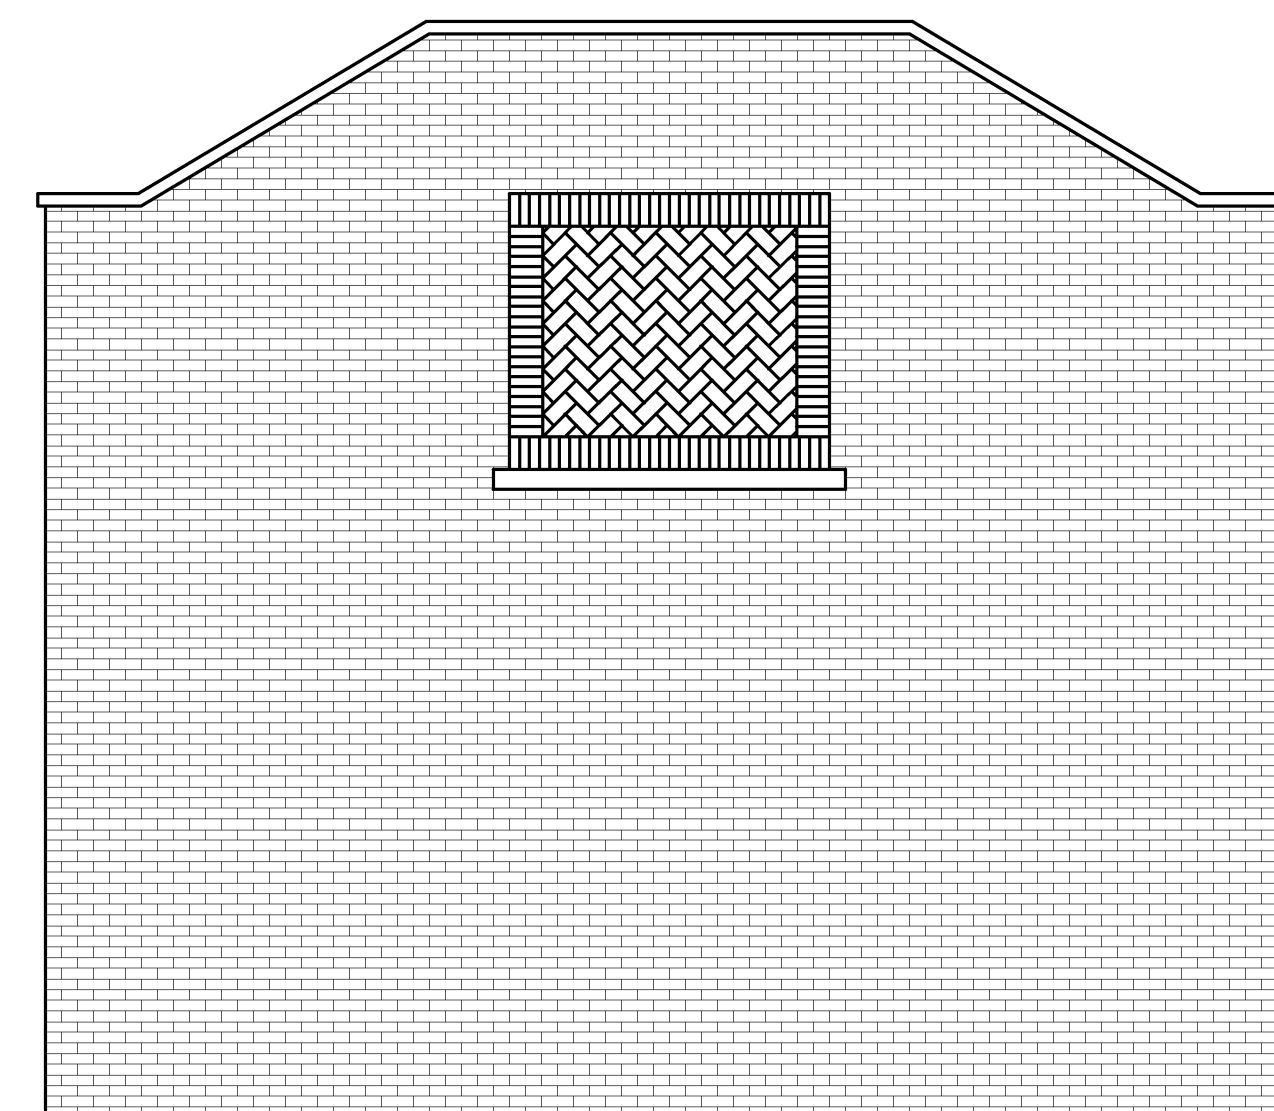

COACH HOUSE
PROPOSED SOUTH ELEVATION
1/4" = 1'-0"

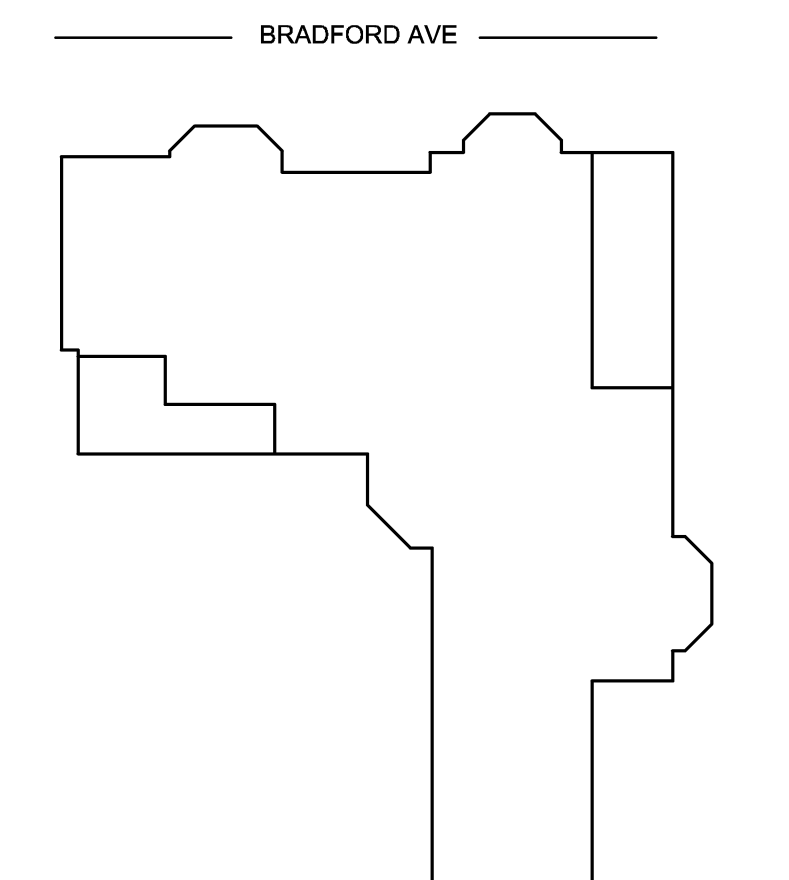

KEY PLAN
PLAN NORTH

TWO RPM, LLC
PROPERTY REHABILITATION
2457 N. TERRACE AVE.
MILWAUKEE, WI 53211

REV.	DATE	DESCRIPTION

DATE: 02-06-2018
BY: KMR CHK: JRG
SCALE: AS INDICATED
BUILDING ELEVATIONS

DRAWING NO:
A105