


WEST JUNEAU AVENUE
SPECIAL PRIVILEGE #2

Building Logo Sidewalk Inset

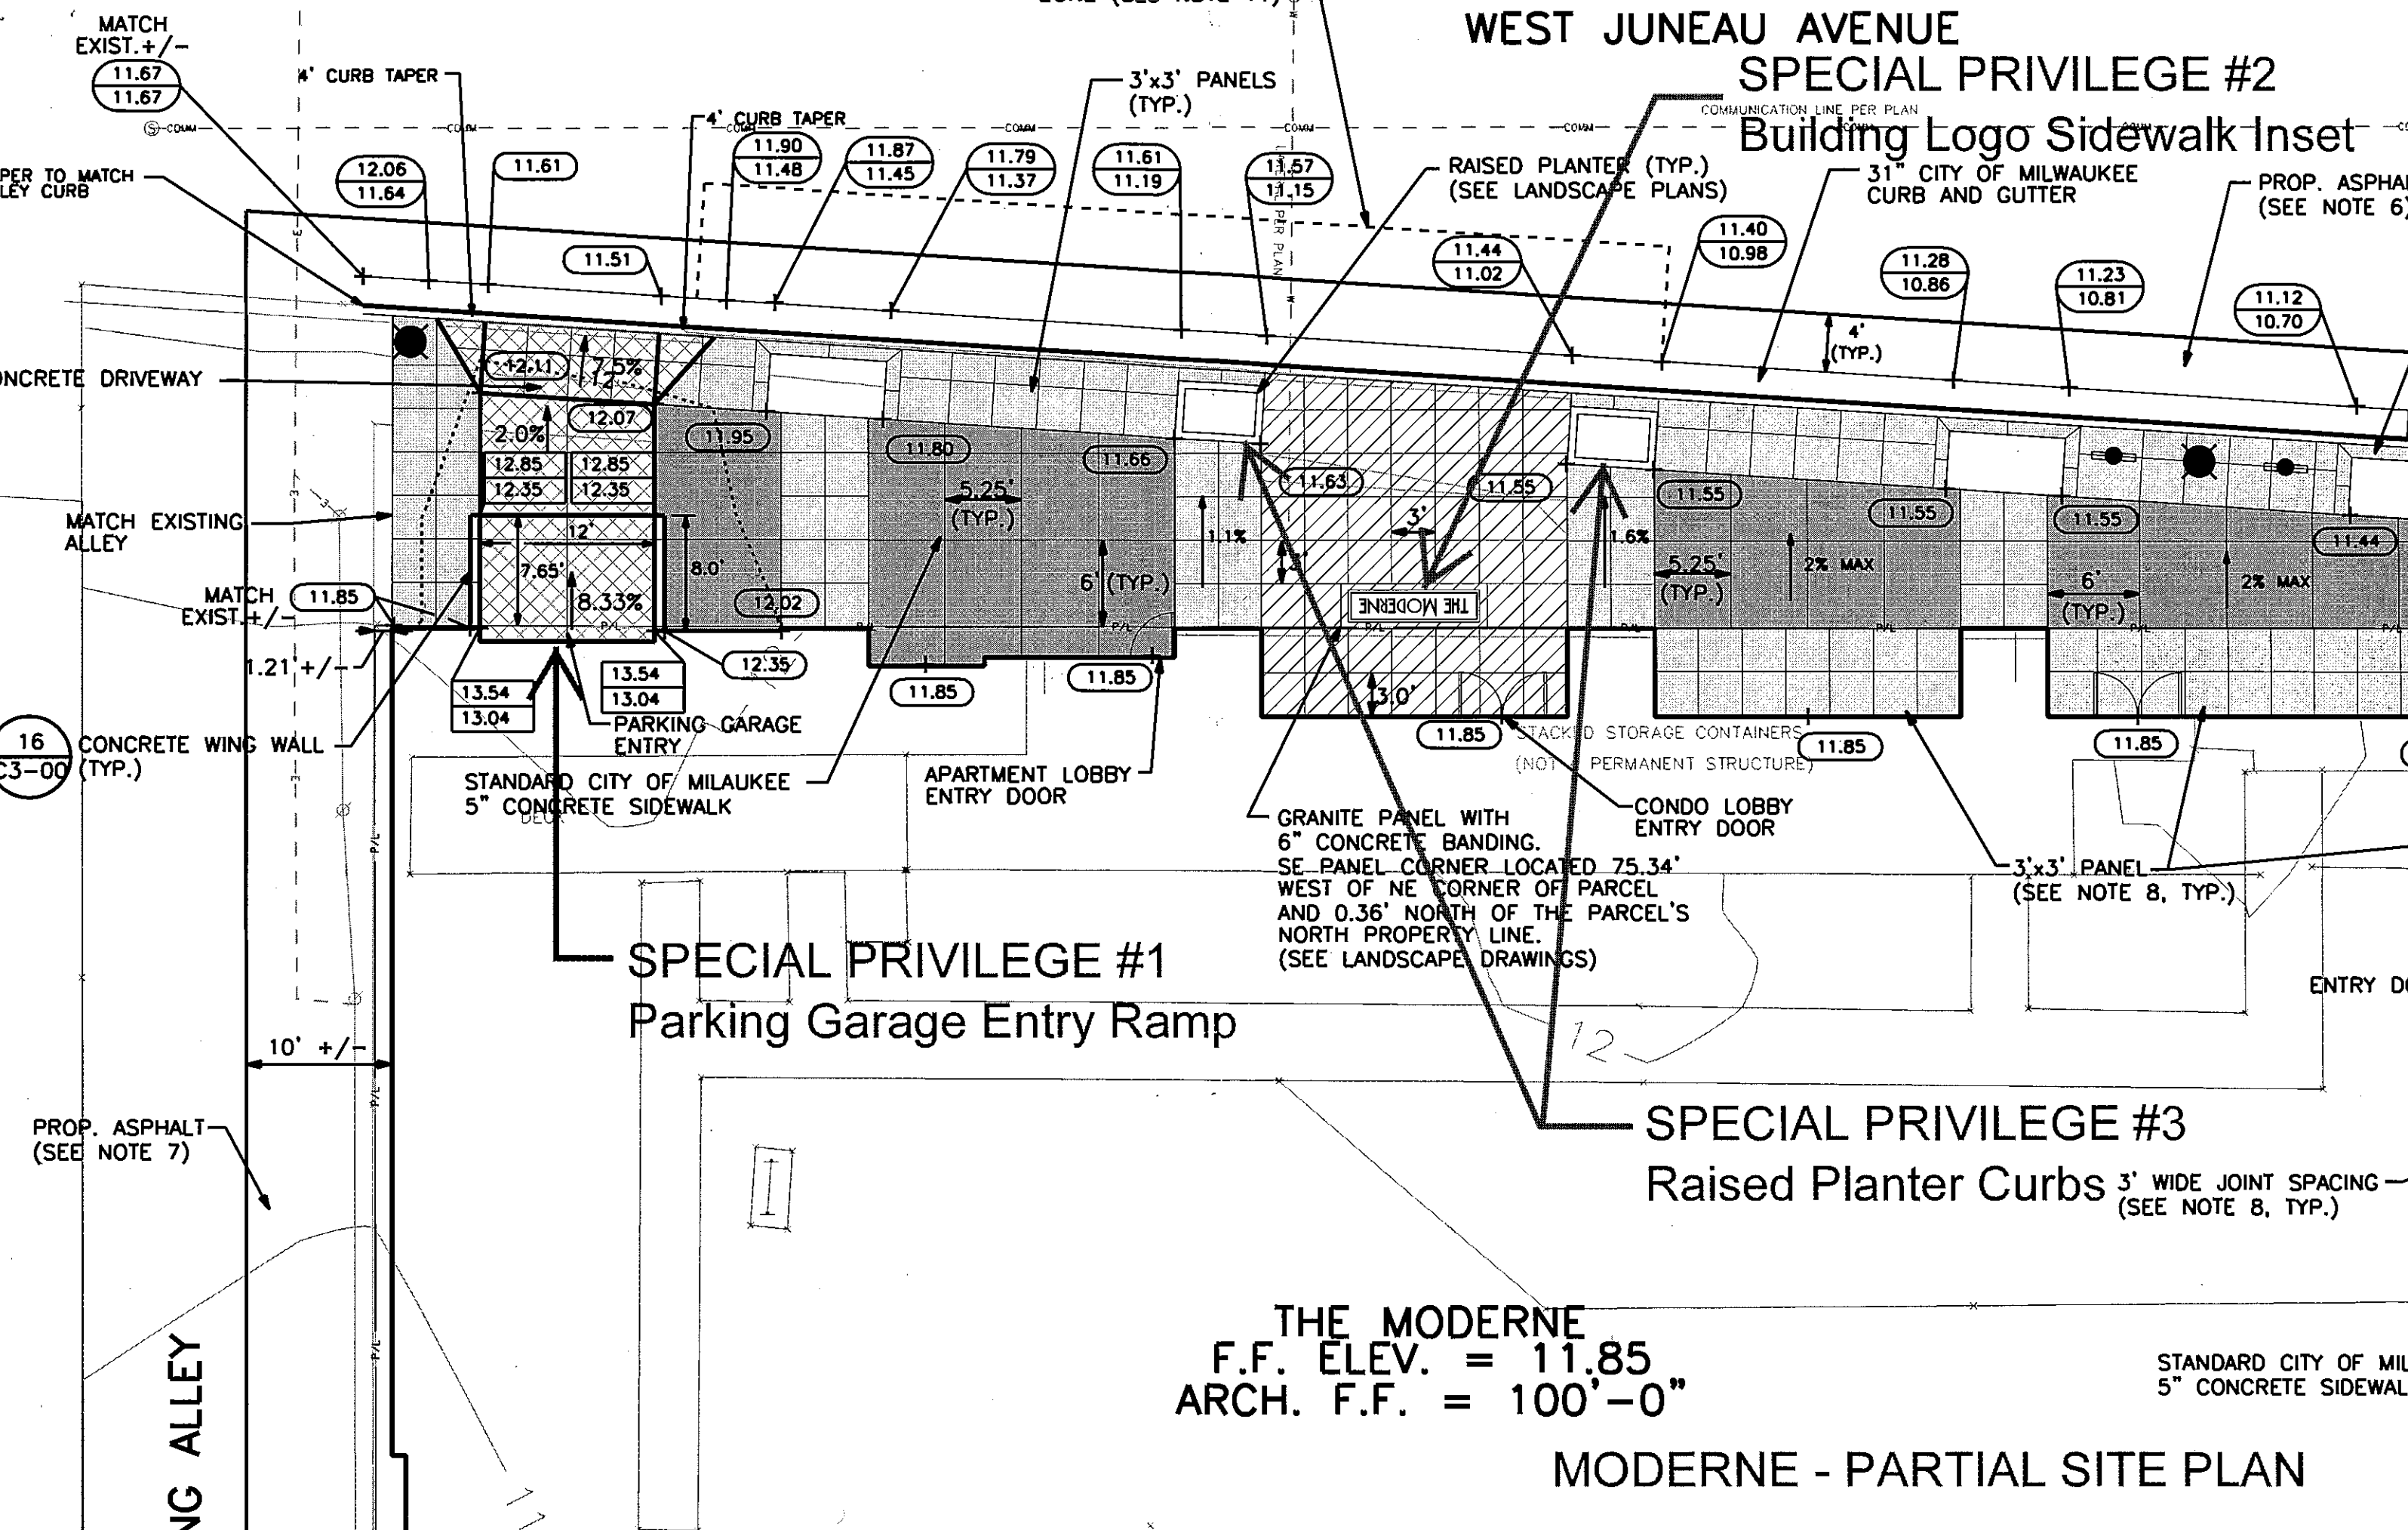


THE MODERNE
F.F. ELEV. = 11.85
ARCH. F.F. = 100'-0"

STANDARD CITY OF MILW
5" CONCRETE SIDEWALK

MODERNE - PARTIAL SITE PLAN

E

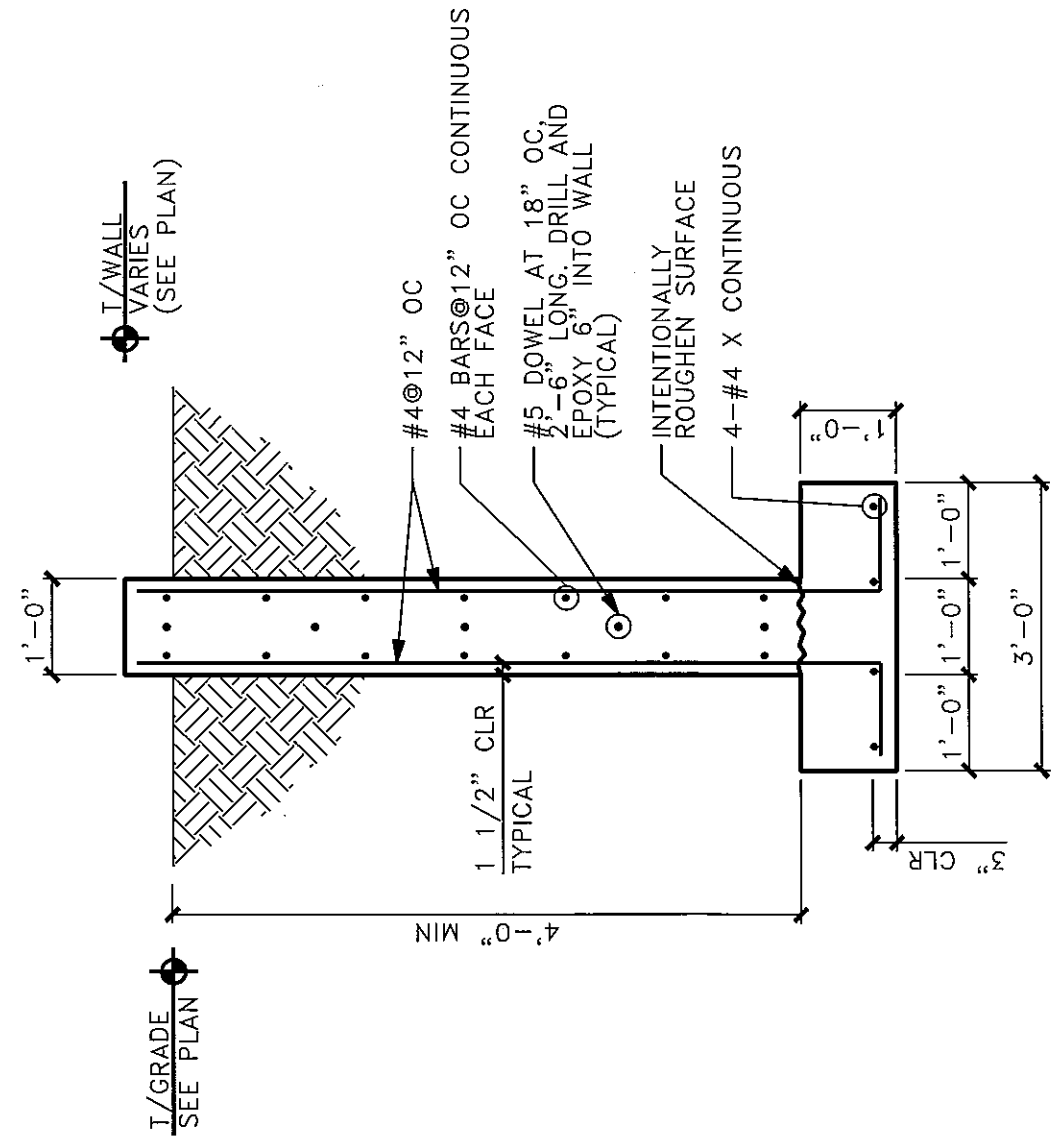

T/WALL
VARIES
(SEE PLAN)

T/GRADE
SEE PLAN

MATERIAL
UNDER BARREL
UNDER BELL



ER

WALL SECTION


16

C3-00

SEE SHEET NO. C3-00 FOR CONCRETE PAVING DETAILS
SHOP DRAWING FROM GRANITE LETTERING FABRICATOR
SHALL BE DEVELOPED AND APPROVED PRIOR TO
INSTALLATION OF GRANITE PANEL

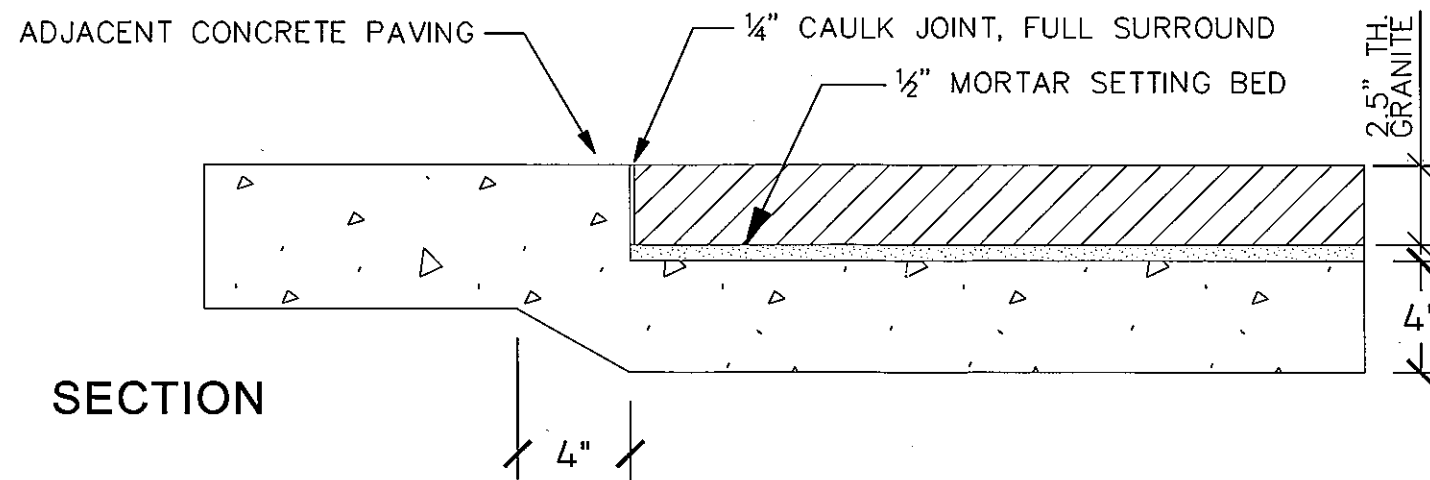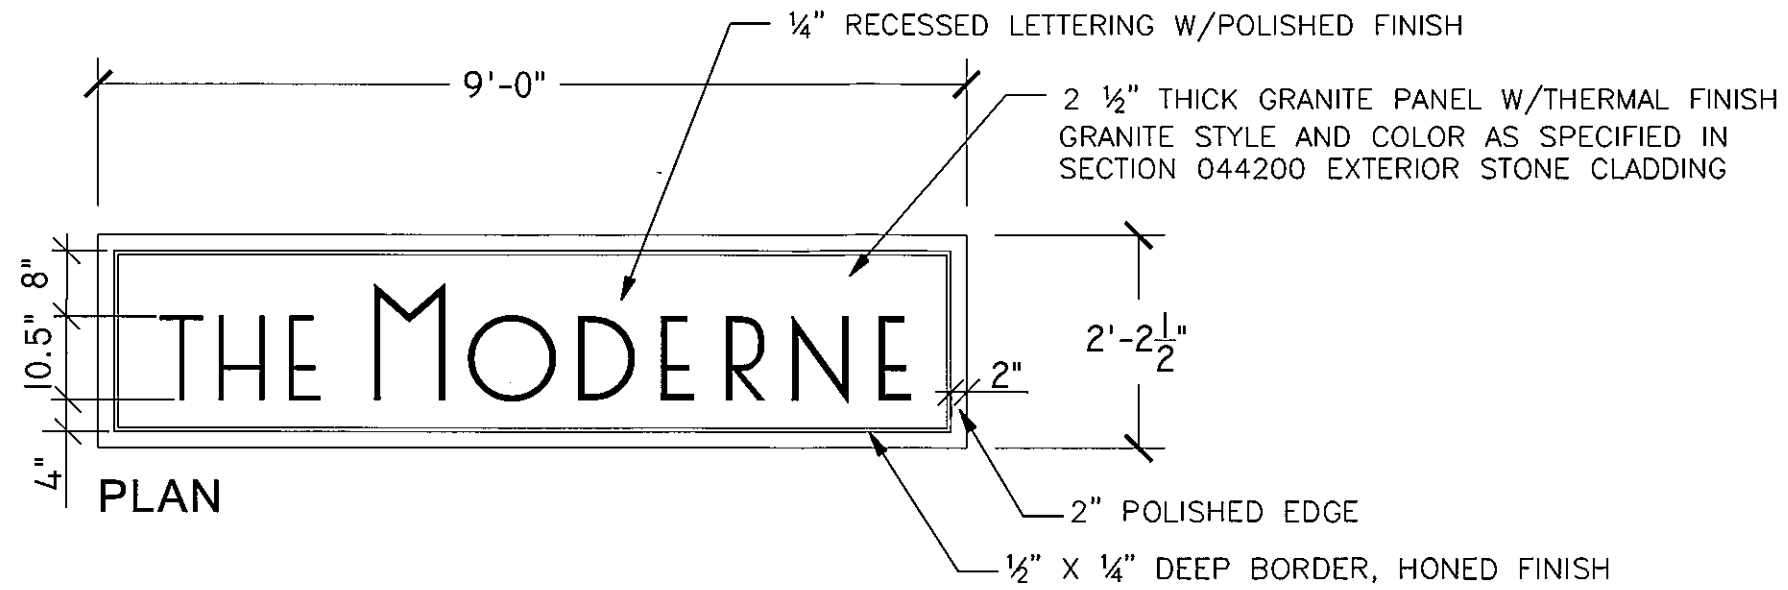

CORNER DETAIL
(TYP)

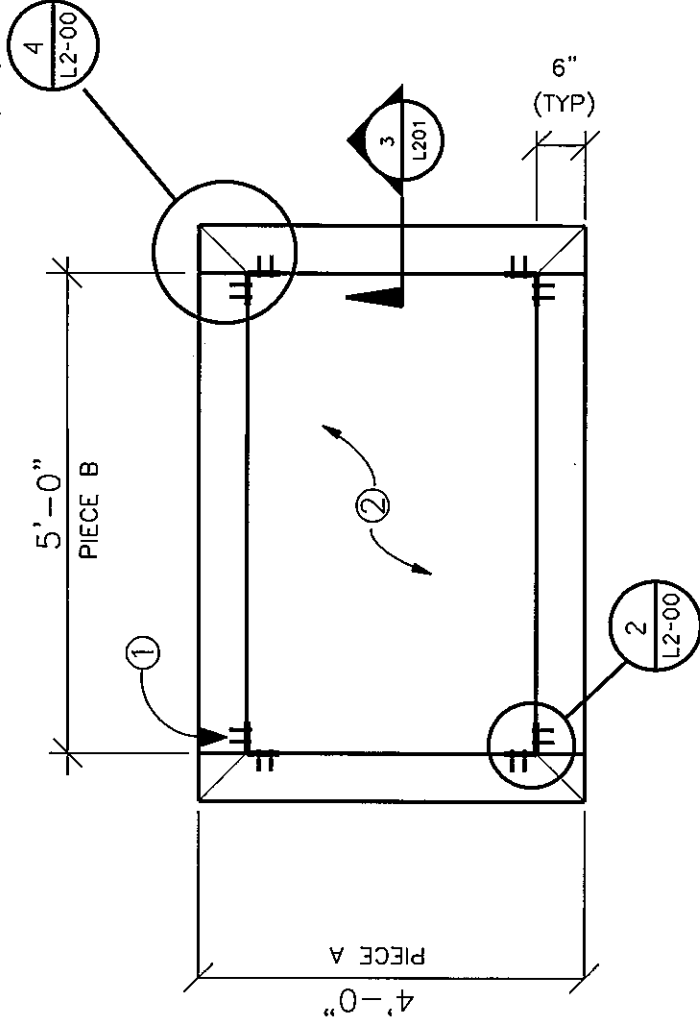

PLANTER LAYOUT NOTES

- ① CONNECTION PLATE (TYP SYMB) - SEE 2
L2-00
- ② PLANTING BED W/24" DEEP PLANTING BACKFILL - SEE LANDSCAPE PLANS

PRECAST CURB SCHEDULE

PIECE	DIMENSIONS	QUANTITY	REPLACEMENT PIECES
A	4'-0" LONG - END PIECES	4	1
B	5'-0" LONG - SIDE PIECES	4	1

1 PRECAST CONCRETE PLANTER

1
L2-00

$\frac{3}{16}$ " GALVANIZED ANCHOR AT 2" DEEP, WITH WASHERS, 4 PER PLATE

CONNECTION PLATE - 1/4", 90 DEGREES GALVANIZED STEEL



CORNER PLATE

2 PRECAST CONCRETE PLANTER CONNECTION PLATE DETAIL


2
L2-00

PRECAST CONCRETE PLANTER CORNER DETAIL PLAN

4
L2-00

3" DEPTH BARK MULCH (TYP.)
 PLANTING BACKFILL, 24" DEEP
 SMOOTH FINISHED PRECAST CONCRETE CURB UNITS; COLOR: TO BE DETERMINED

ADJACENT PAVEMENT

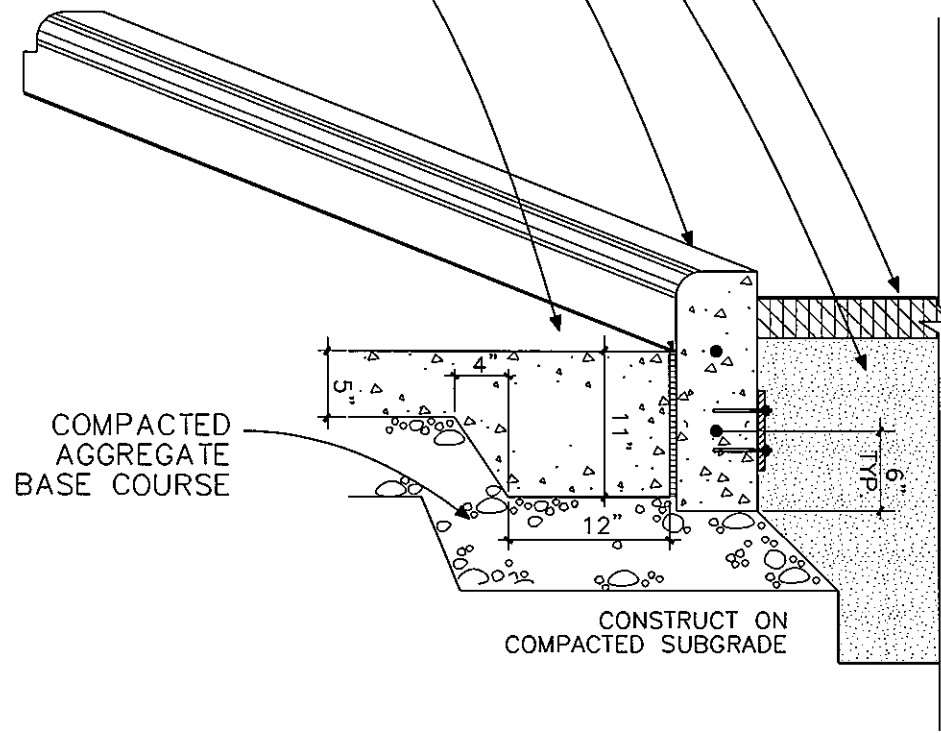


COMPACTED AGGREGATE BASE COURSE

CONSTRUCT ON COMPACTED SUBGRADE

NOTE:
 REPLACEMENT PRECAST CURB PIECES TO BE PROVIDED AS SHOWN ON DETAIL 1, SHEET L2-00

TOP OF ALL PRECAST CONCRETE PLANTERS TO BE HELD CONSISTENT AT 6" ABOVE ADJACENT F.G. (TYP).

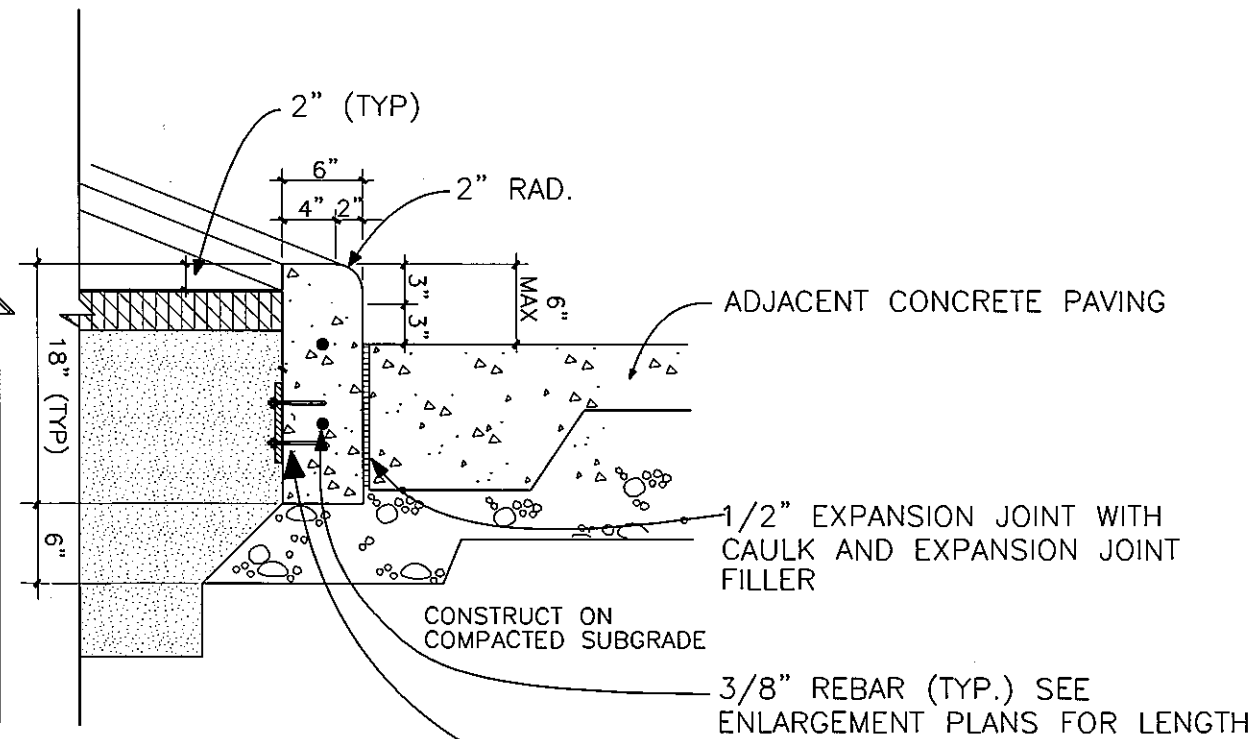

ADJACENT CONCRETE PAVING

1/2" EXPANSION JOINT WITH CAULK AND EXPANSION JOINT FILLER

CONSTRUCT ON COMPACTED SUBGRADE

3/8" REBAR (TYP.) SEE ENLARGEMENT PLANS FOR LENGTH

CONNECTION PLATE- SEE

3
 L2-00

PRECAST CONCRETE PLANTER - TYPICAL SECTION

2
 L2-00