


2 SOUTH ELEVATION - EXISTING
 R. A. ANDERSON MUNICIPAL BUILDING & WATER TOWER - 4001 S 6TH STREET

SCALE: 1/8" = 1'-0"

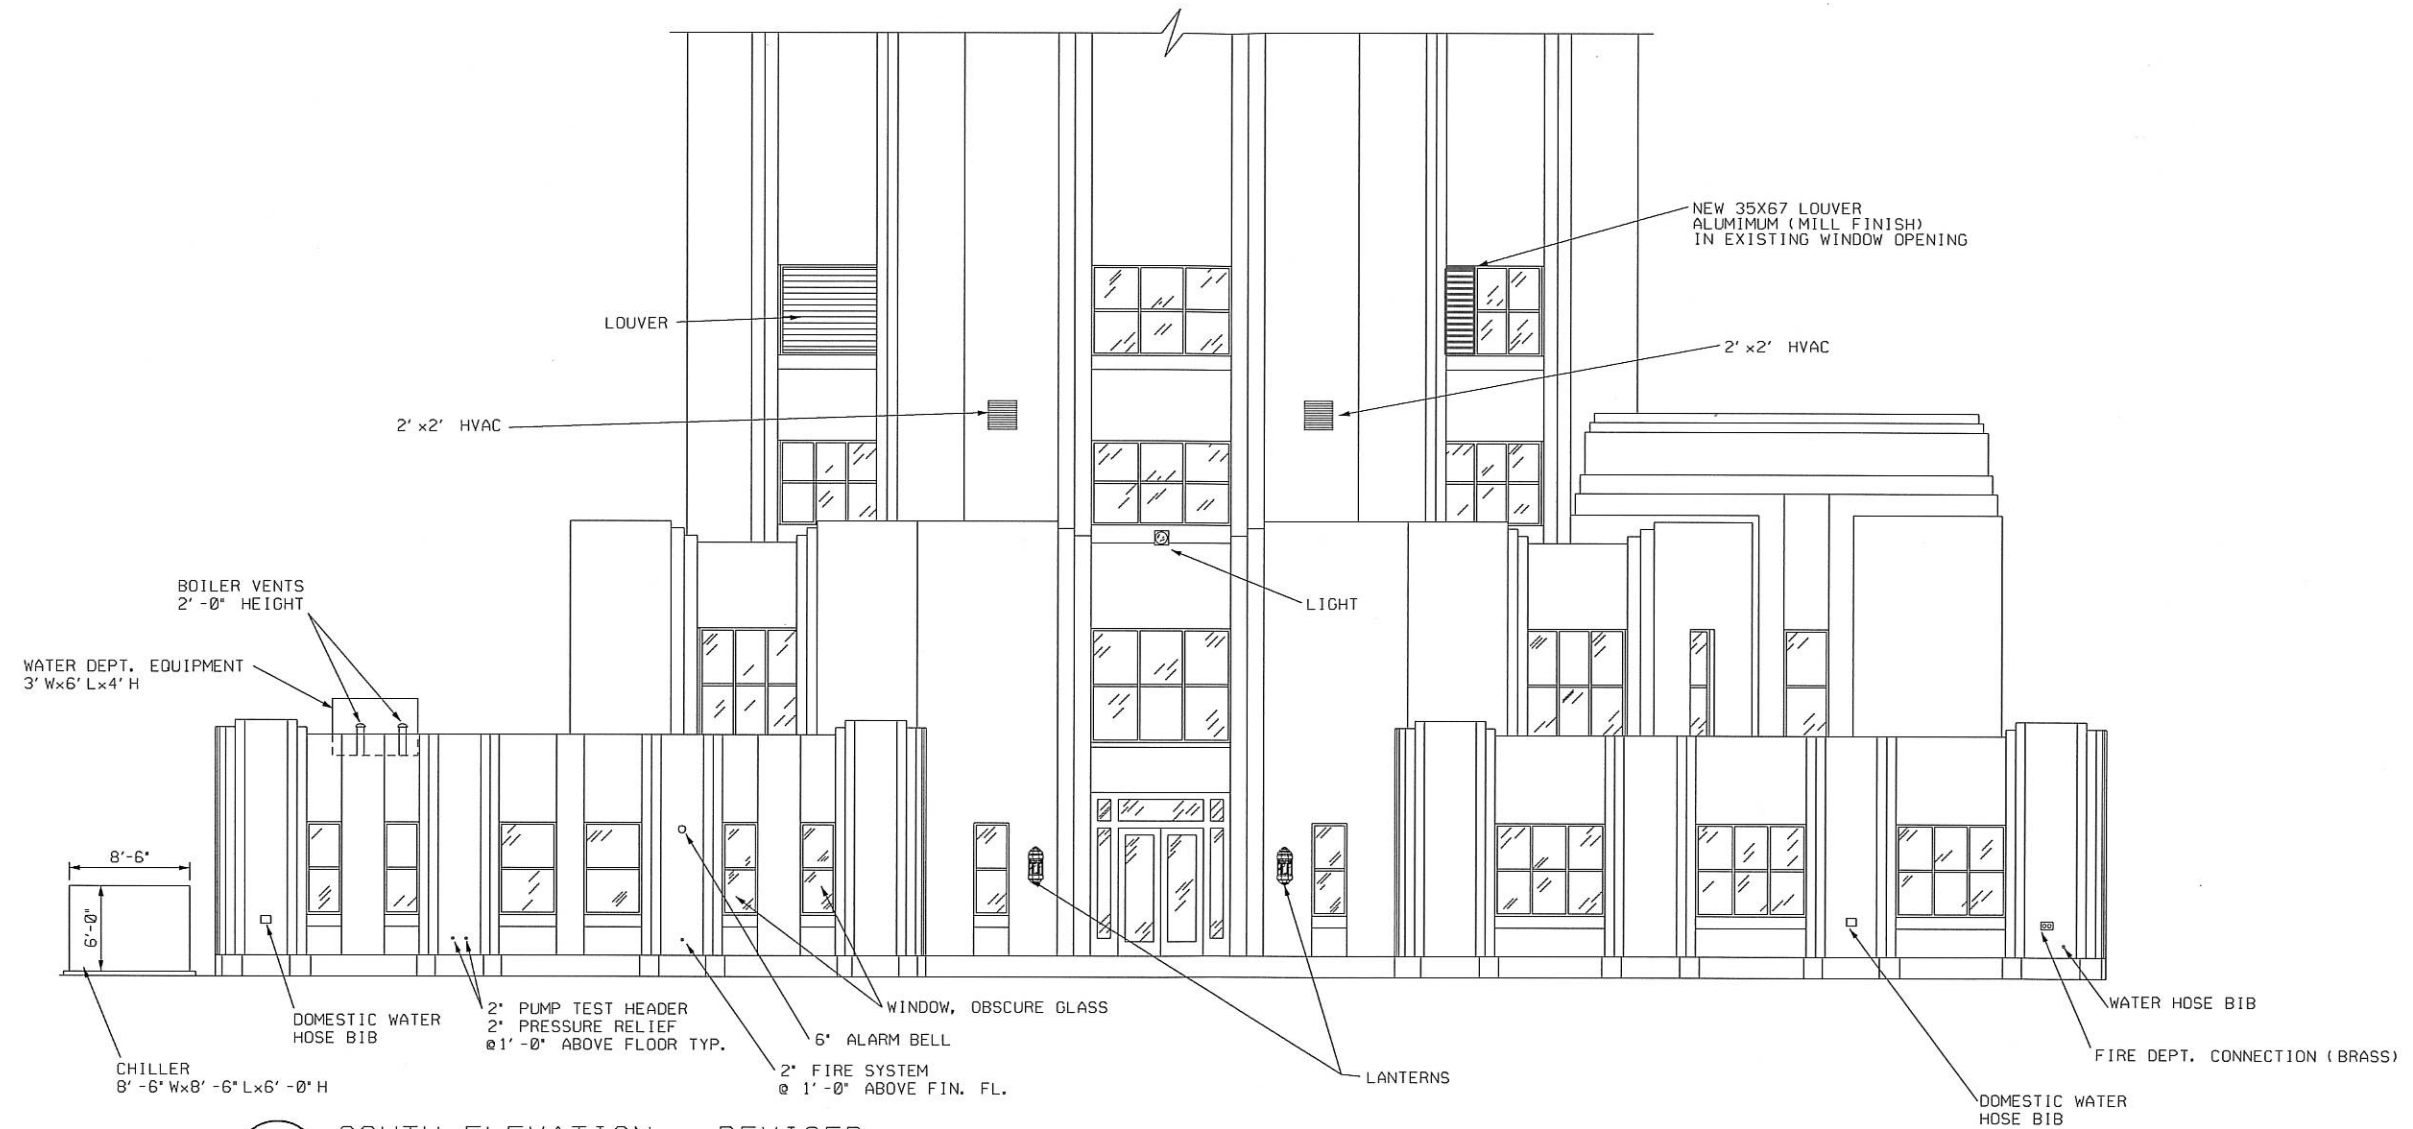

2

SOUTH ELEVATION - REVISED
R. A. ANDERSON MUNICIPAL BUILDING & WATER TOWER - 4001 S 6TH STREET

SCALE: 1/8" = 1'-0"