


C. C. Number 060734
 Proposed Zoning Changes
 From IH to EPD
 Produced by DOD/GIS 11/05

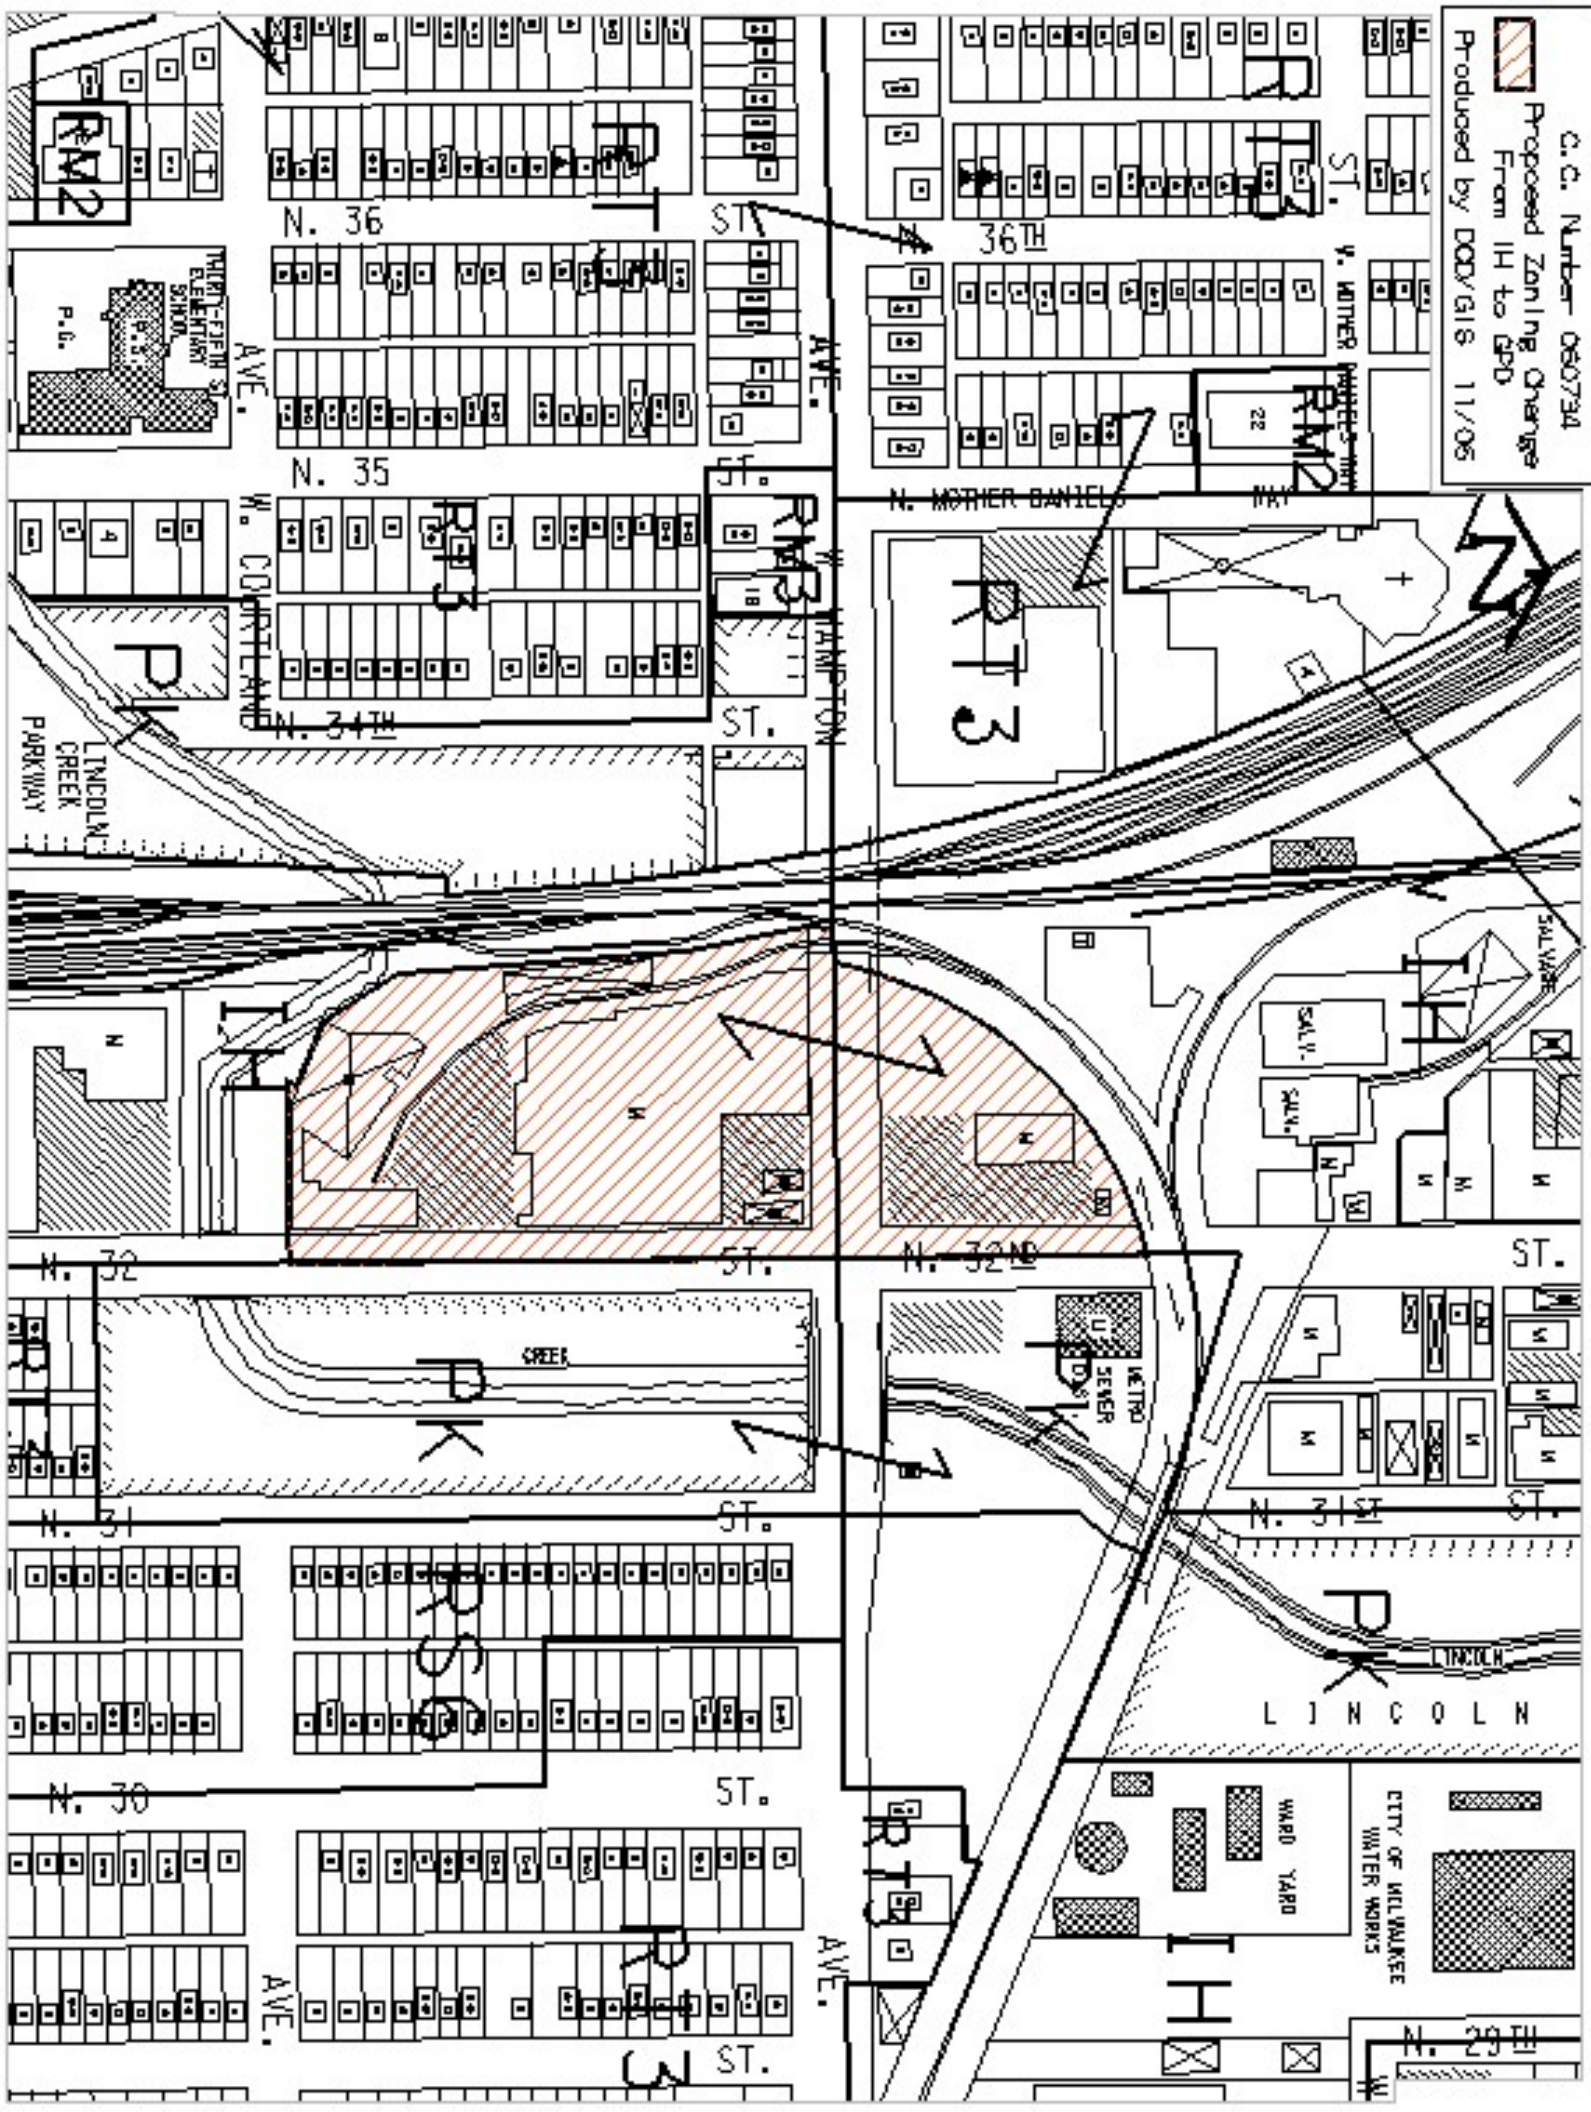



1 SITE PLAN
11.1.06

Option A
SCALE: 1/8" = 1'-0"



BARRIENTOS
 200 W. Hampton Ave. Suite 100
 200 W. Hampton Ave. Suite 100
 200 W. Hampton Ave. Suite 100
 200 W. Hampton Ave. Suite 100