

Title WEST ELEVATION STAINED GLASS WINDOWS PROPOSED TO BE REMOVED
 Project Scottish Rite Masonic Center
 Project Number 21-102
 Date 3 FEB 2021
 Drawn by RAMLOW / STEIN


Scale: NA
 Drawing No. A210



Title NORTH ELEVATION STAINED GLASS WINDOWS PROPOSED TO BE REMOVED
 Project Scottish Rite Masonic Center
 Project Number 21-102
 Date 3 FEB 2021
 Drawn by RAMLOW / STEIN

Scale: NA

Drawing No.
A211

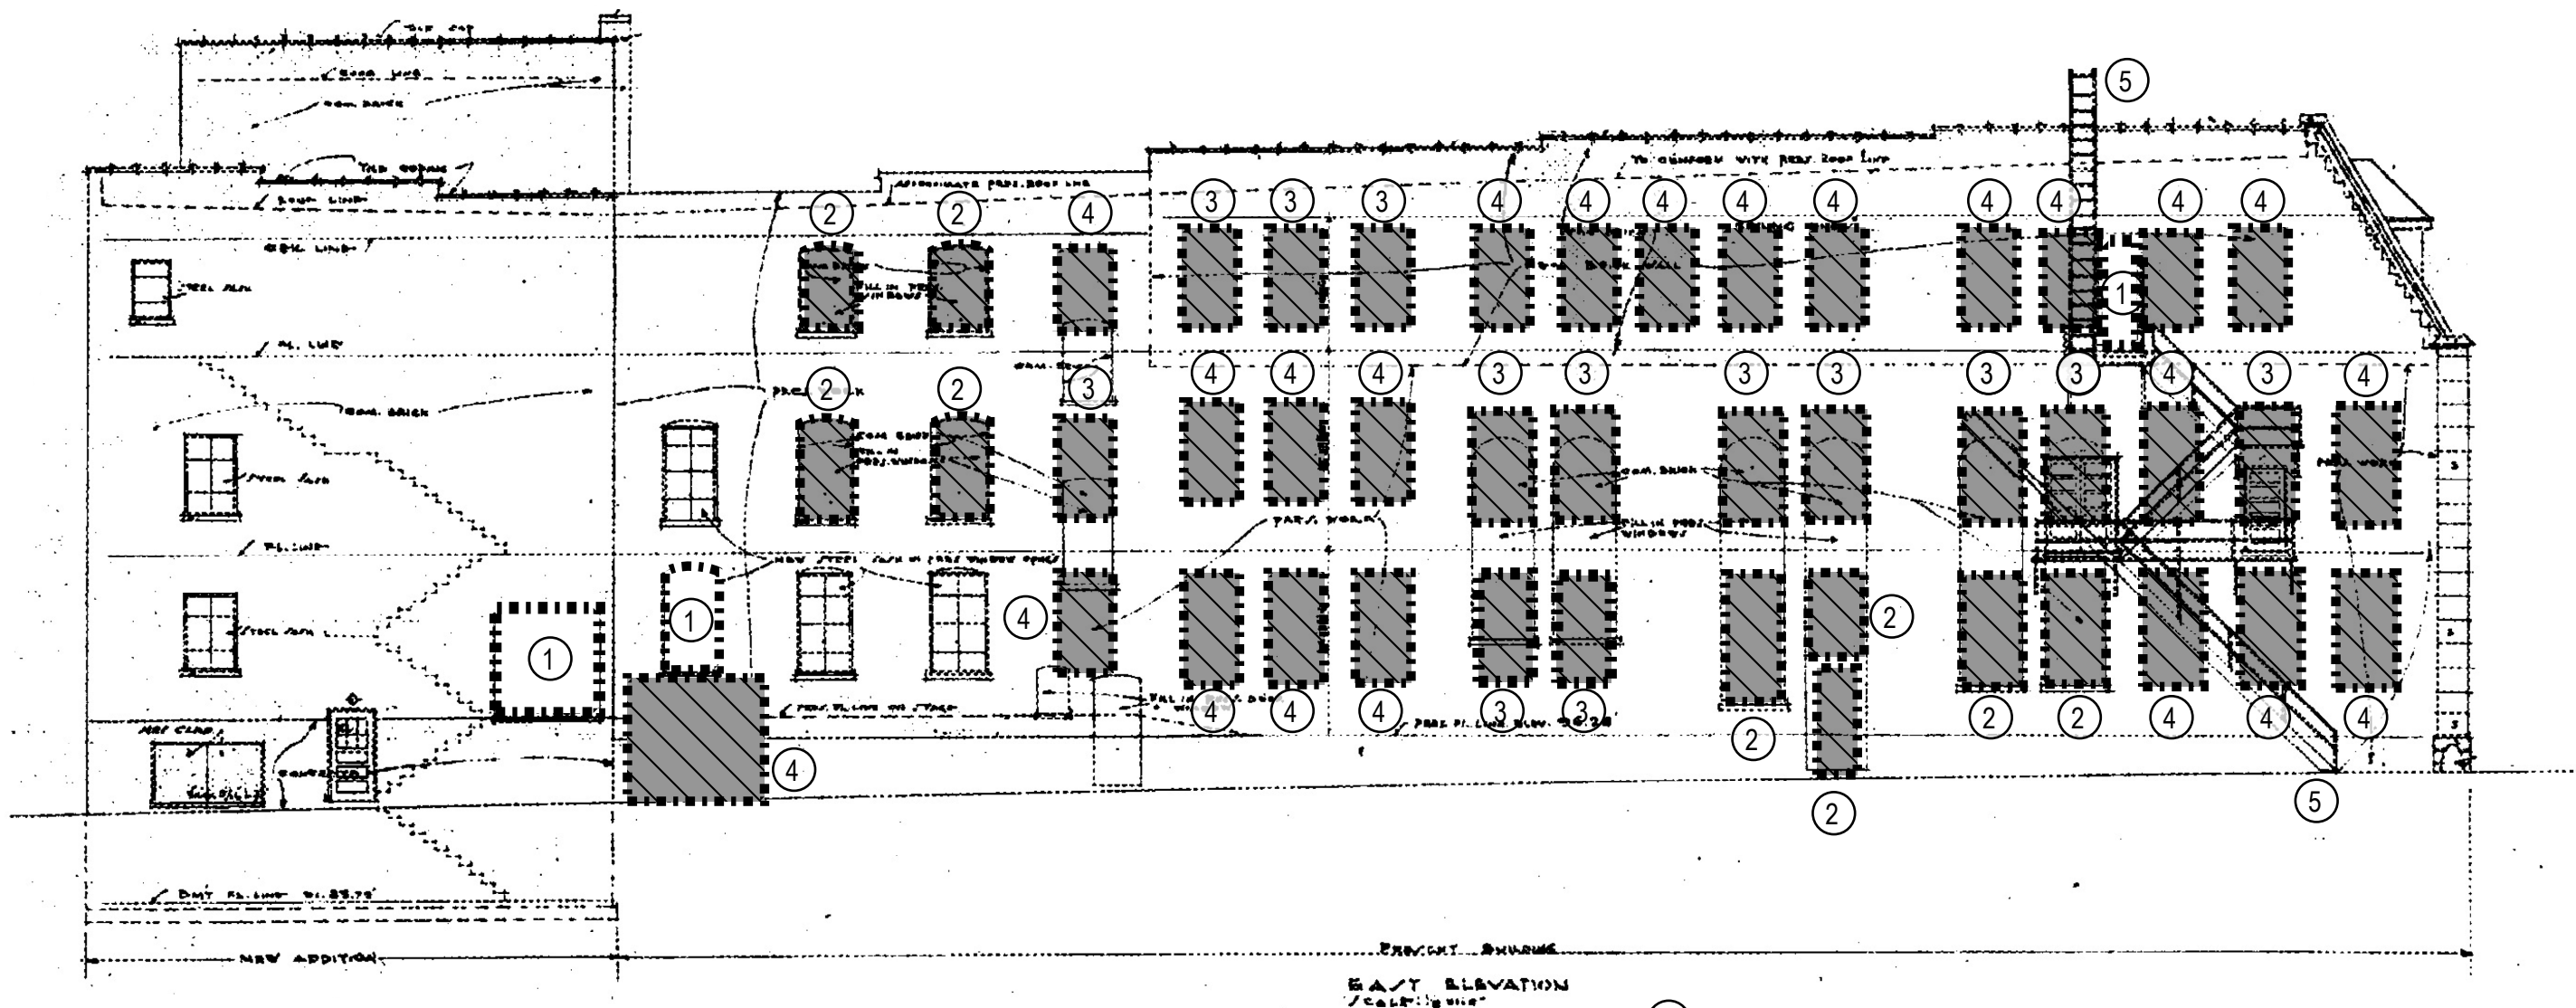

4 EAST ELEVATION
SCALE: 1/8"=1'-0"

- ① INFILL EXISTING OPENING
- ② NEW WINDOW/ DOOR AT EXISTING OPENING
- ③ NEW WINDOW AT ENLARGED EXISTING OPENING
- ④ NEW OPENING
- ⑤ REMOVE EXTERIOR FIRE STAIR




Title EAST ELEVATION WINDOWS PROPOSED TO BE ADDED
 Project Scottish Rite Masonic Center
 Project Number 21-102
 Date 3 FEB 2021
 Drawn by RAMLOW/STEIN

Scale: NA
 Drawing No. **A212**

Scottish Rite Masonic Center -
Interior Photos of Stained Glass Windows



Scottish Rite Masonic Center -
Interior Photos of Stained Glass Windows

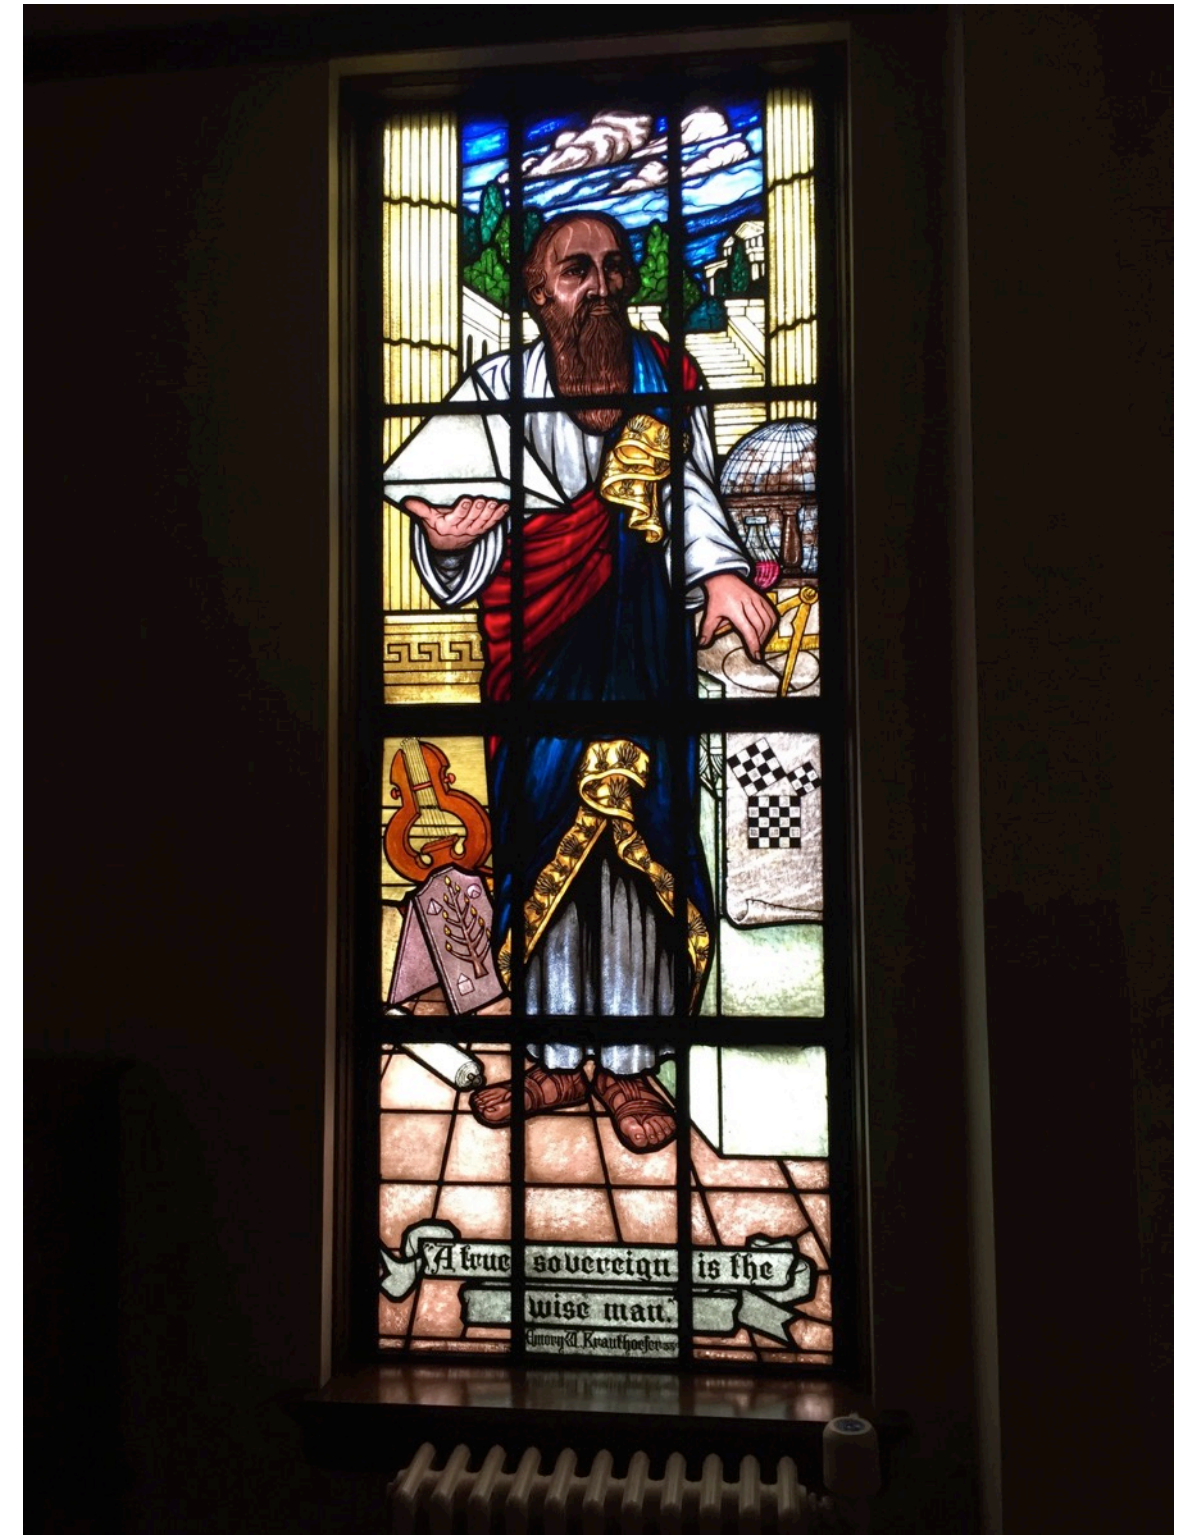

Title INTERIOR PHOTOGRAPHS OF EXISTING STAINED GLAS WINDOWS
Project Scottish Rite Masonic Center
Project Number 21-102
Date 3 FEB 2021
Drawn by RAMLOW / STEIN


1

Scale: NA


Drawing No.
S-1-2

2

Scottish Rite Masonic Center -
Interior Photos of Stained Glass Windows

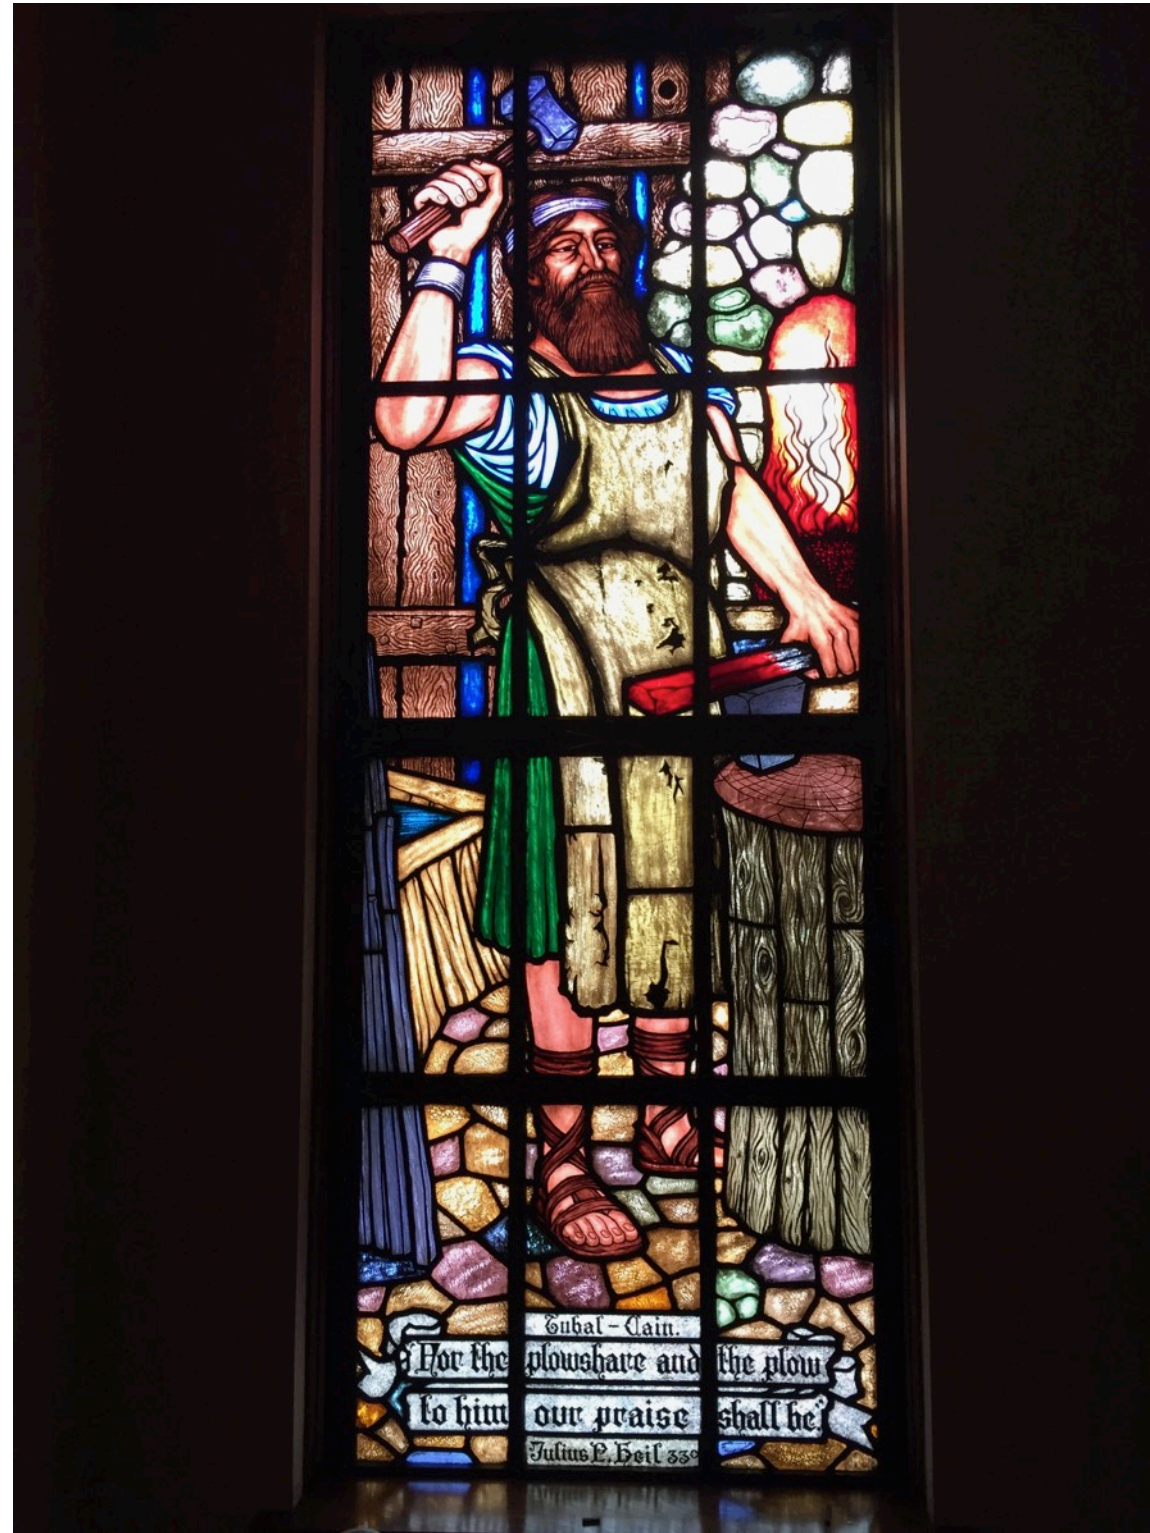

Scottish Rite Masonic Center -
Interior Photos of Stained Glass Windows

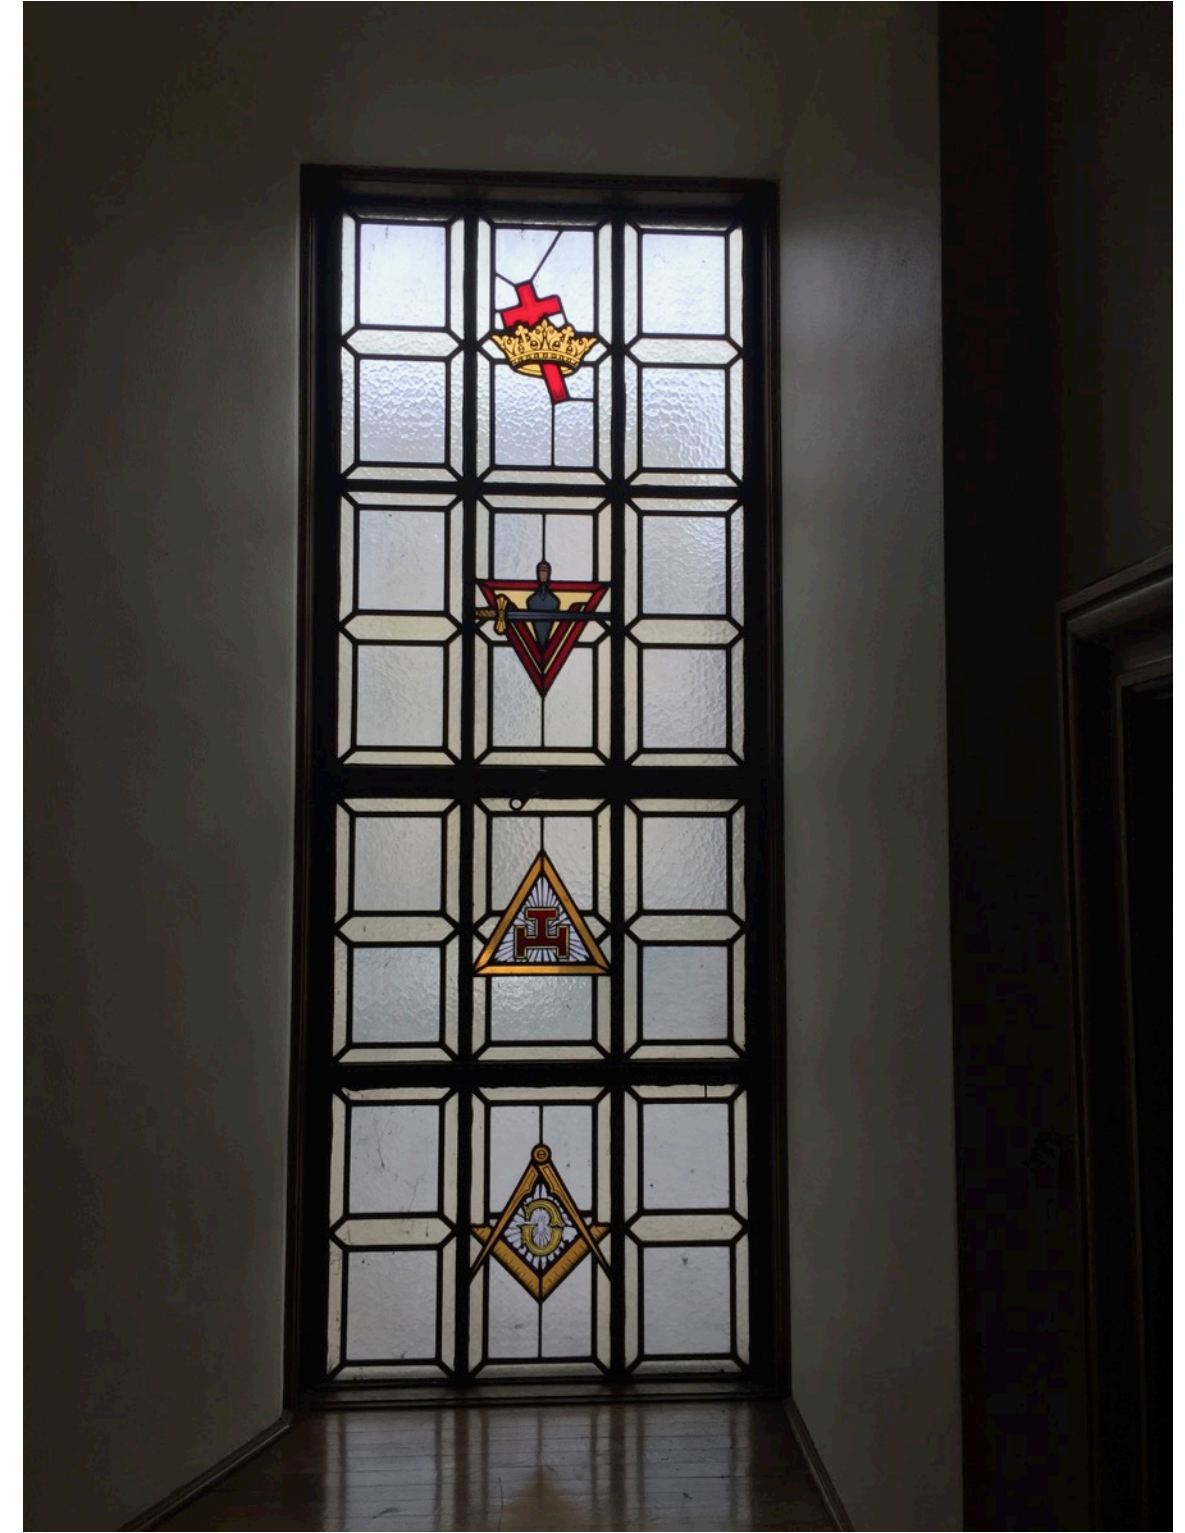

Title INTERIOR PHOTOGRAPHS OF EXISTING STAINED GLAS WINDOWS
 Project Scottish Rite Masonic Center
 Project Number 21-102
 Date 3 FEB 2021
 Drawn by RAMLOW / STEIN

3

Scale: NA

Drawing No.


S-3-4

4

Scottish Rite Masonic Center -
Interior Photos of Stained Glass Windows



Scottish Rite Masonic Center -
Interior Photos of Stained Glass Windows

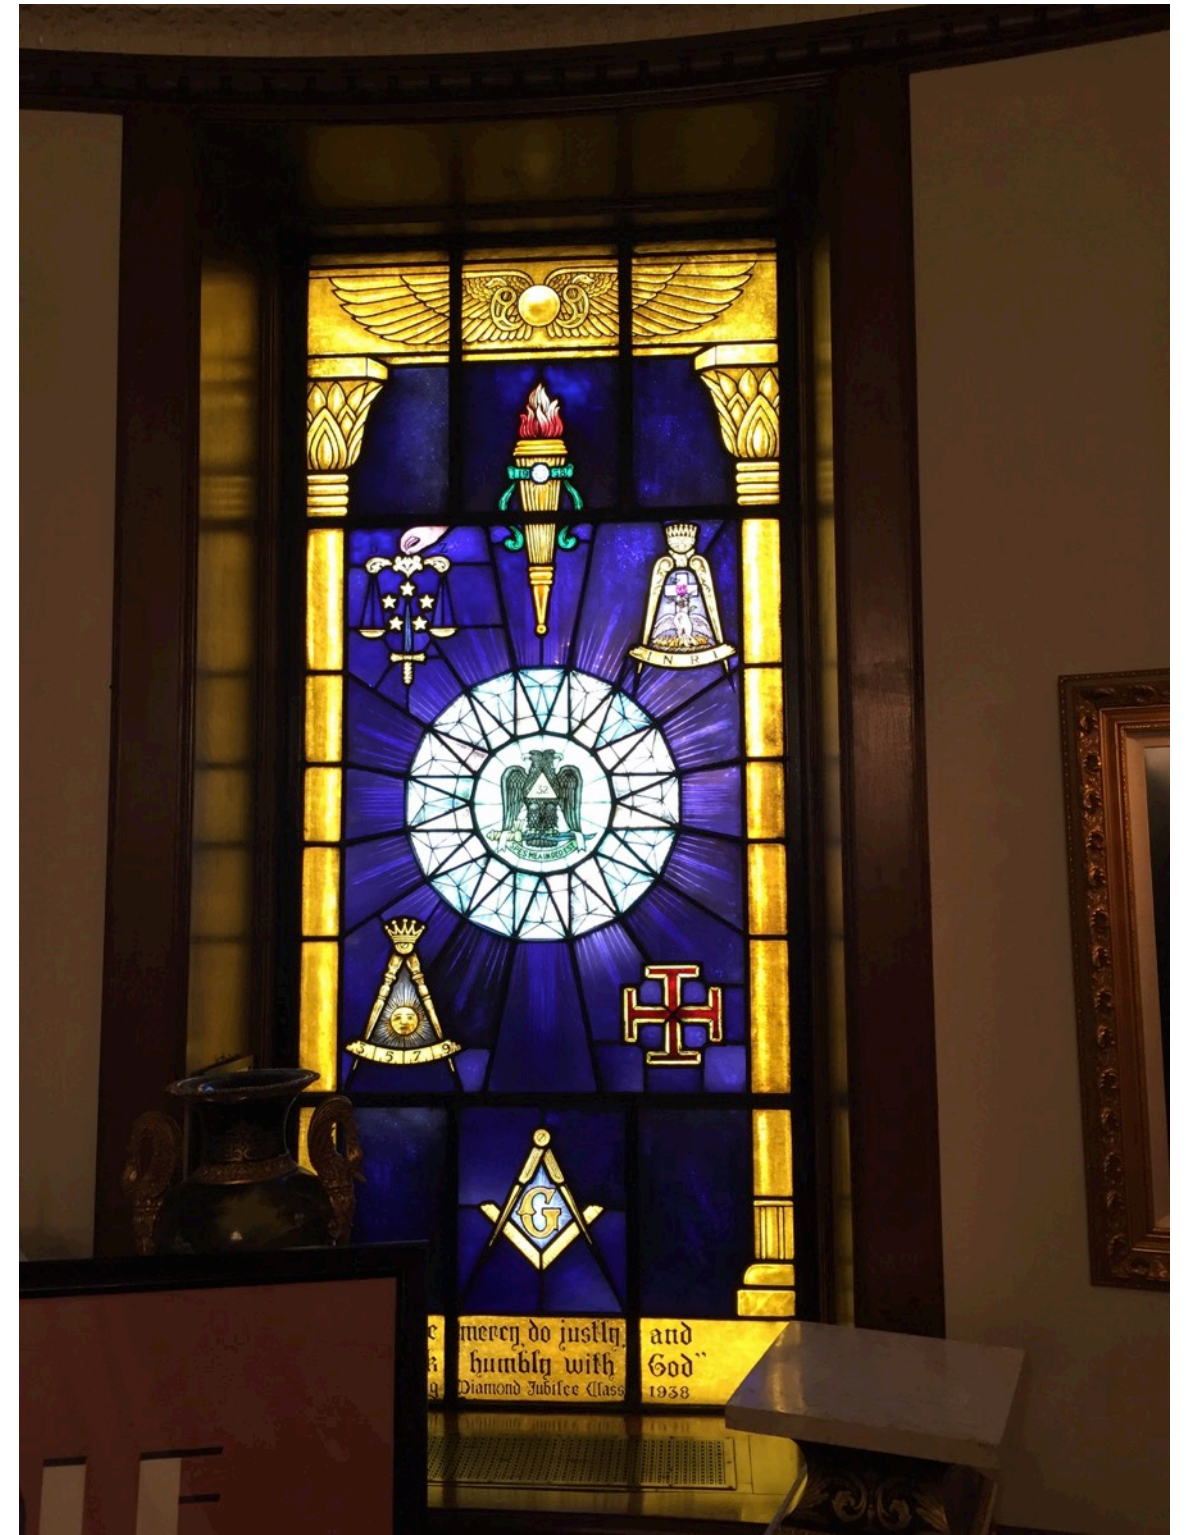

Title INTERIOR PHOTOGRAPHS OF EXISTING STAINED GLAS WINDOWS
 Project Scottish Rite Masonic Center
 Project Number 21-102
 Date 3 FEB 2021
 Drawn by RAMLOW / STEIN

5


Scale: NA

Drawing No.


S-5-6

6

Scottish Rite Masonic Center -
Interior Photos of Stained Glass Windows

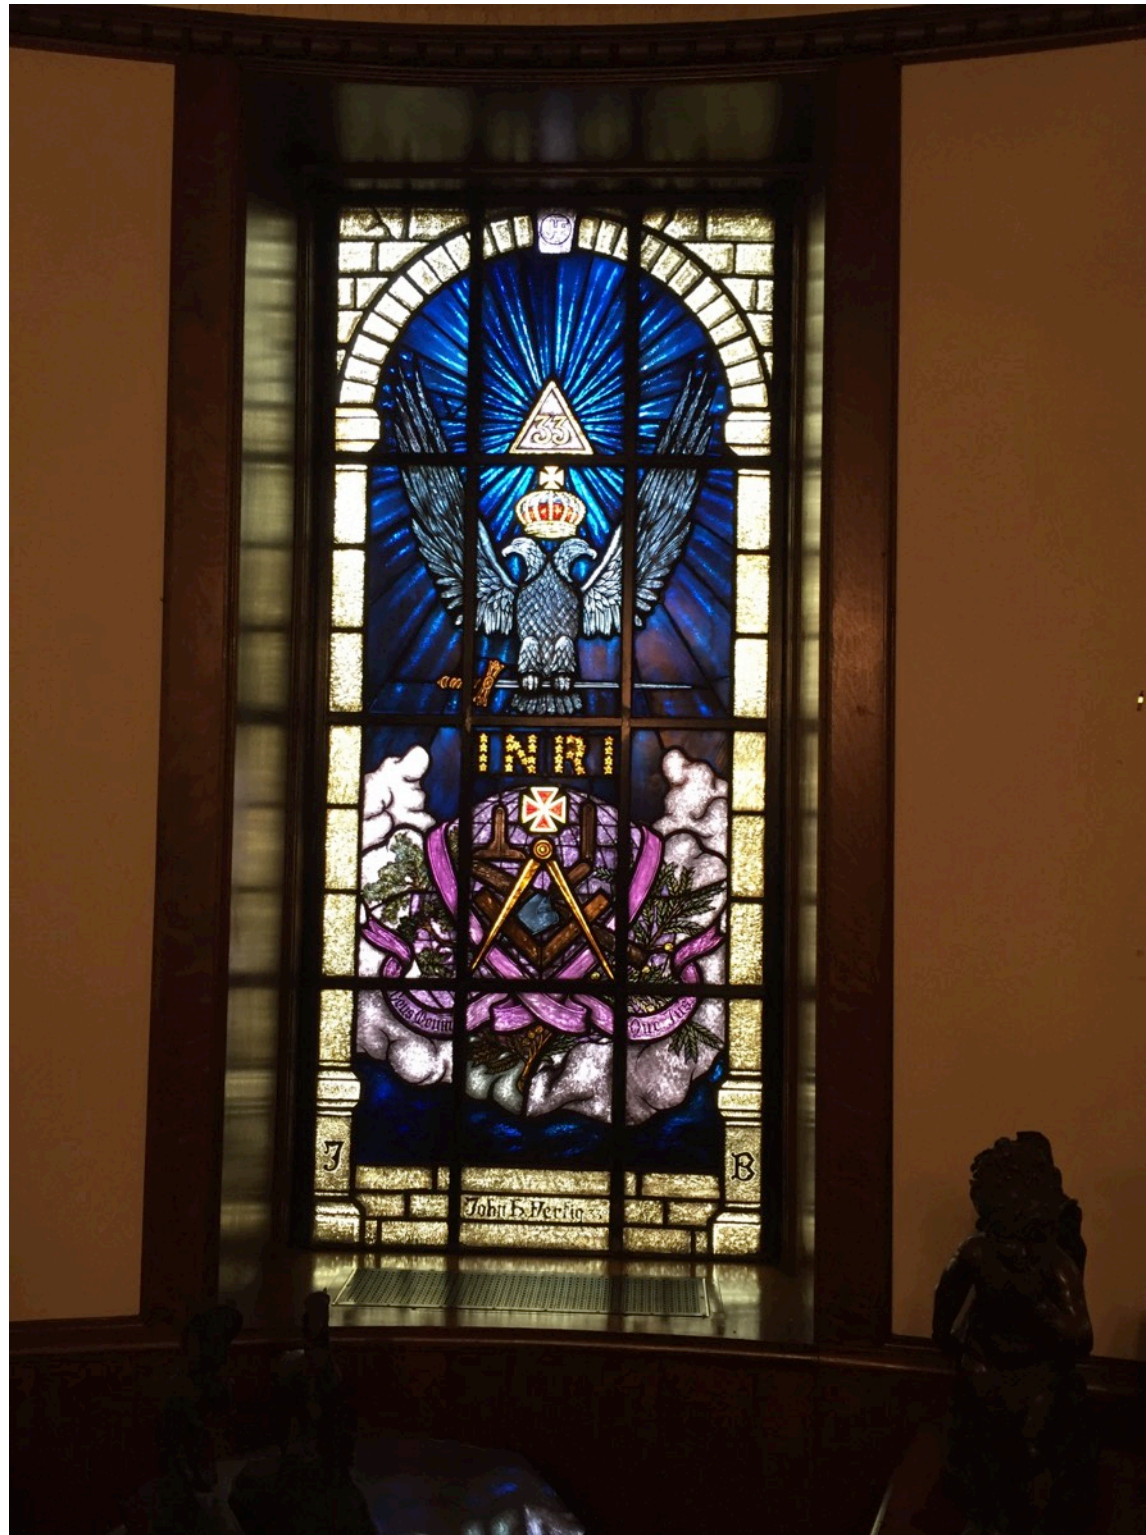

Scottish Rite Masonic Center -
Interior Photos of Stained Glass Windows

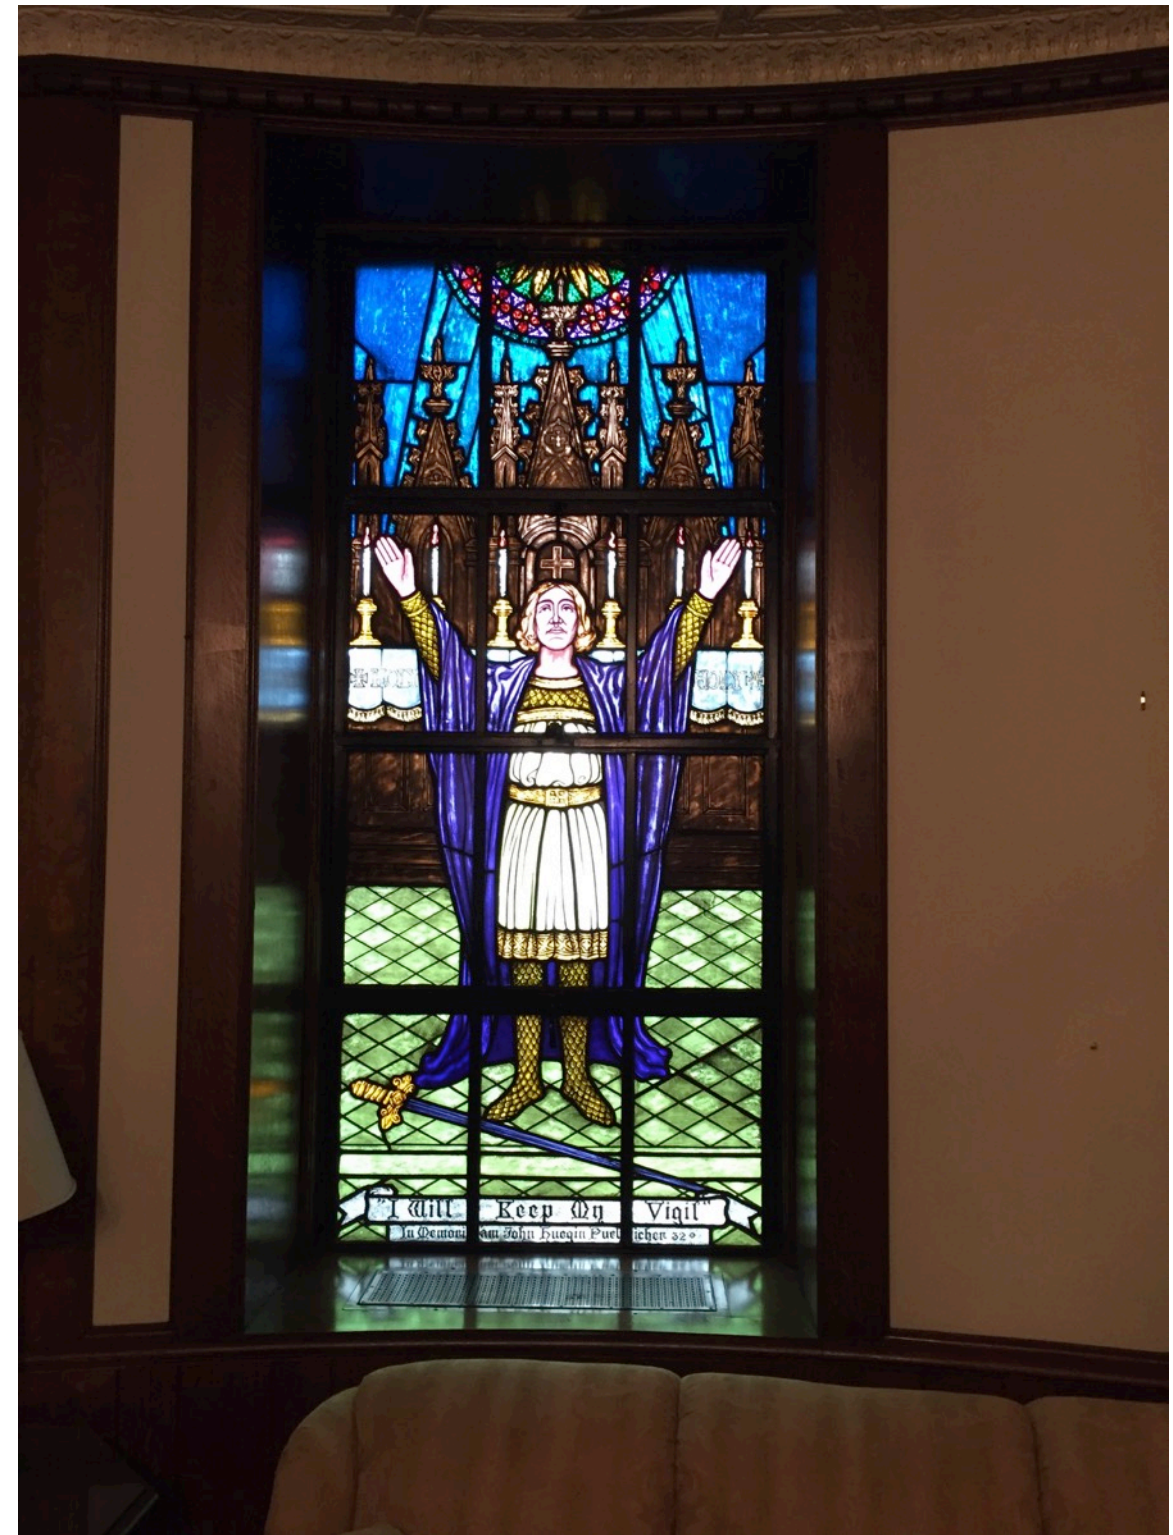

Title INTERIOR PHOTOGRAPHS OF EXISTING STAINED GLAS WINDOWS
Project Scottish Rite Masonic Center
Project Number 21-102
Date 3 FEB 2021
Drawn by RAMLOW / STEIN

7


Scale: NA

Drawing No.


S-7-8

8

Scottish Rite Masonic Center -
Interior Photos of Stained Glass Windows

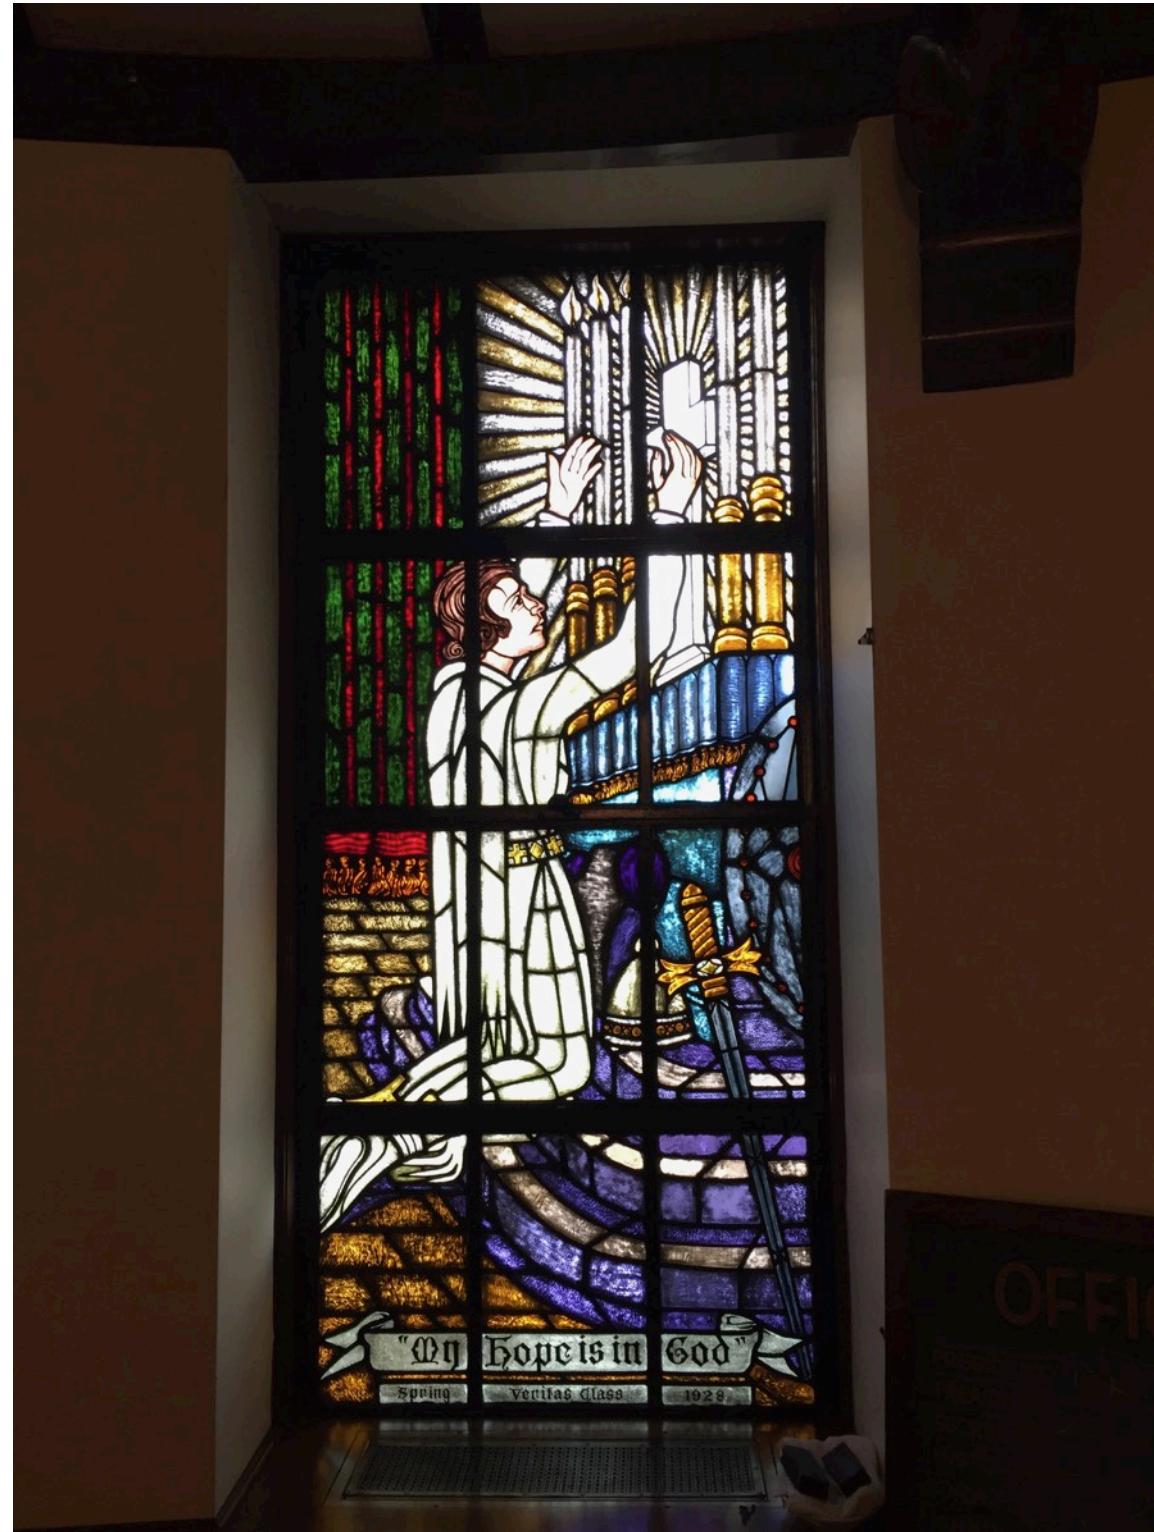

Scottish Rite Masonic Center -
Interior Photos of Stained Glass Windows

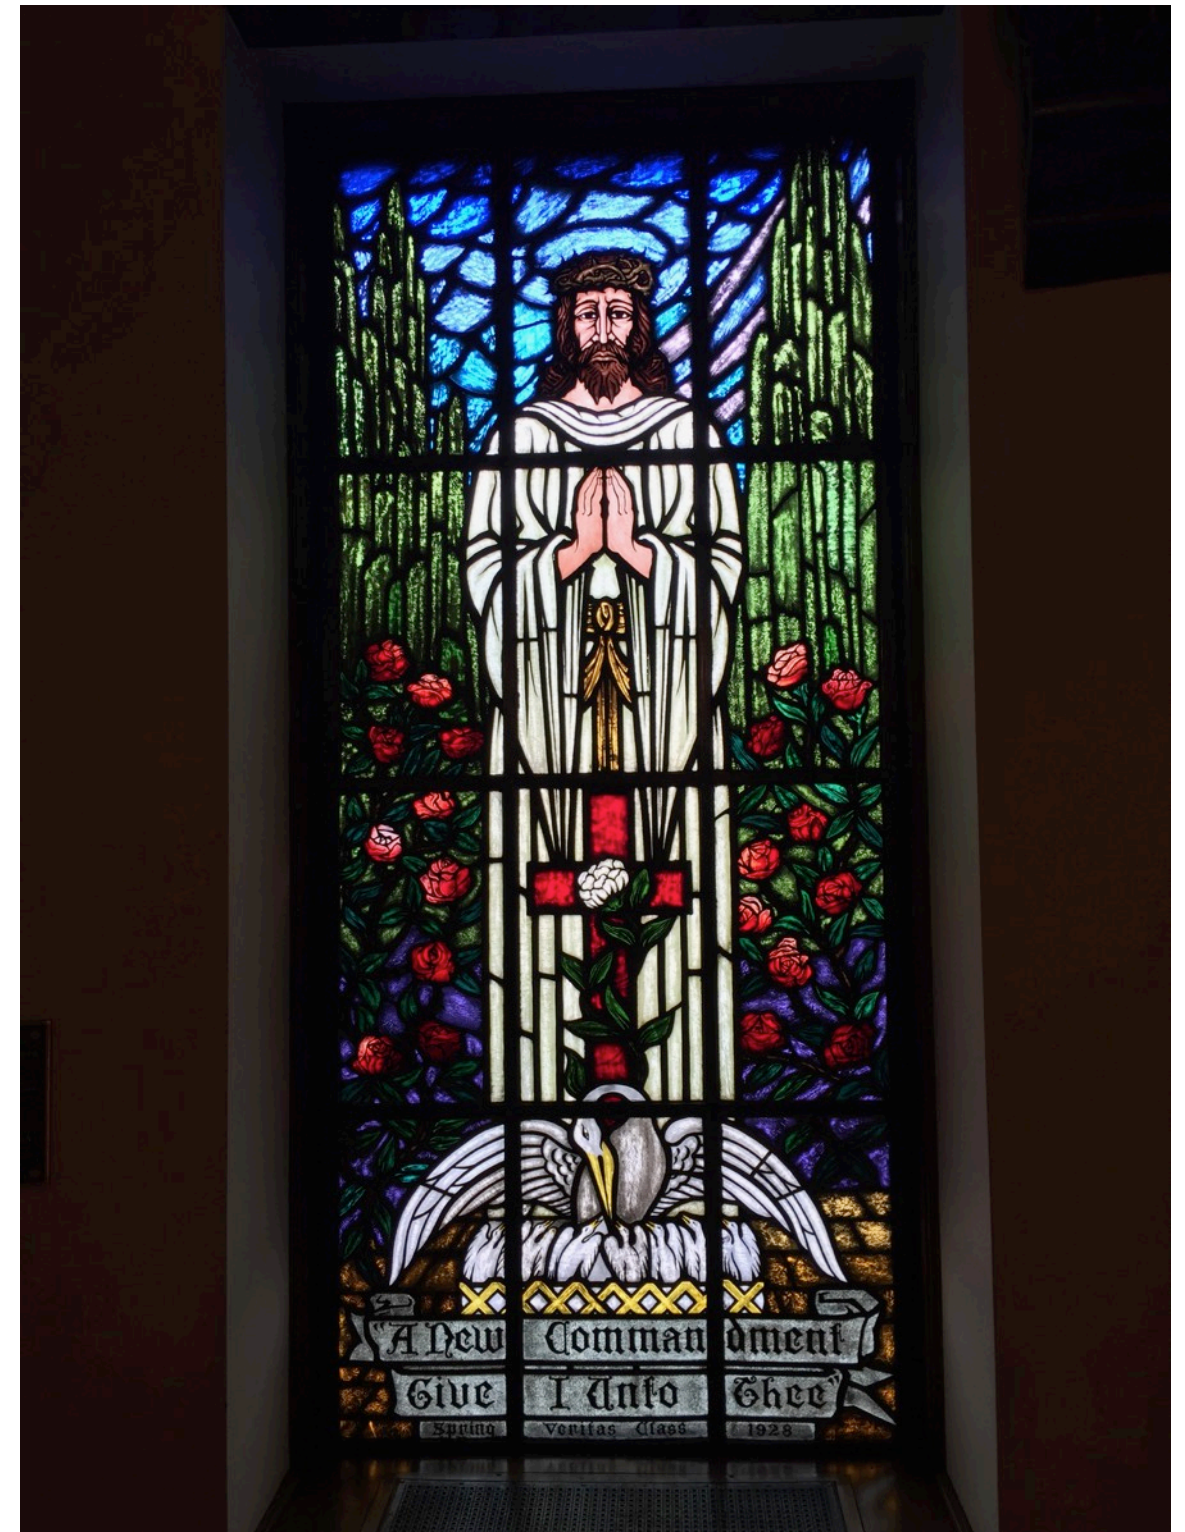

Title INTERIOR PHOTOGRAPHS OF EXISTING STAINED GLAS WINDOWS
 Project Scottish Rite Masonic Center
 Project Number 21-102
 Date 3 FEB 2021
 Drawn by RAMLOW / STEIN

9


Scale: NA

Drawing No.


S-9-10

10

Scottish Rite Masonic Center -
Interior Photos of Stained Glass Windows

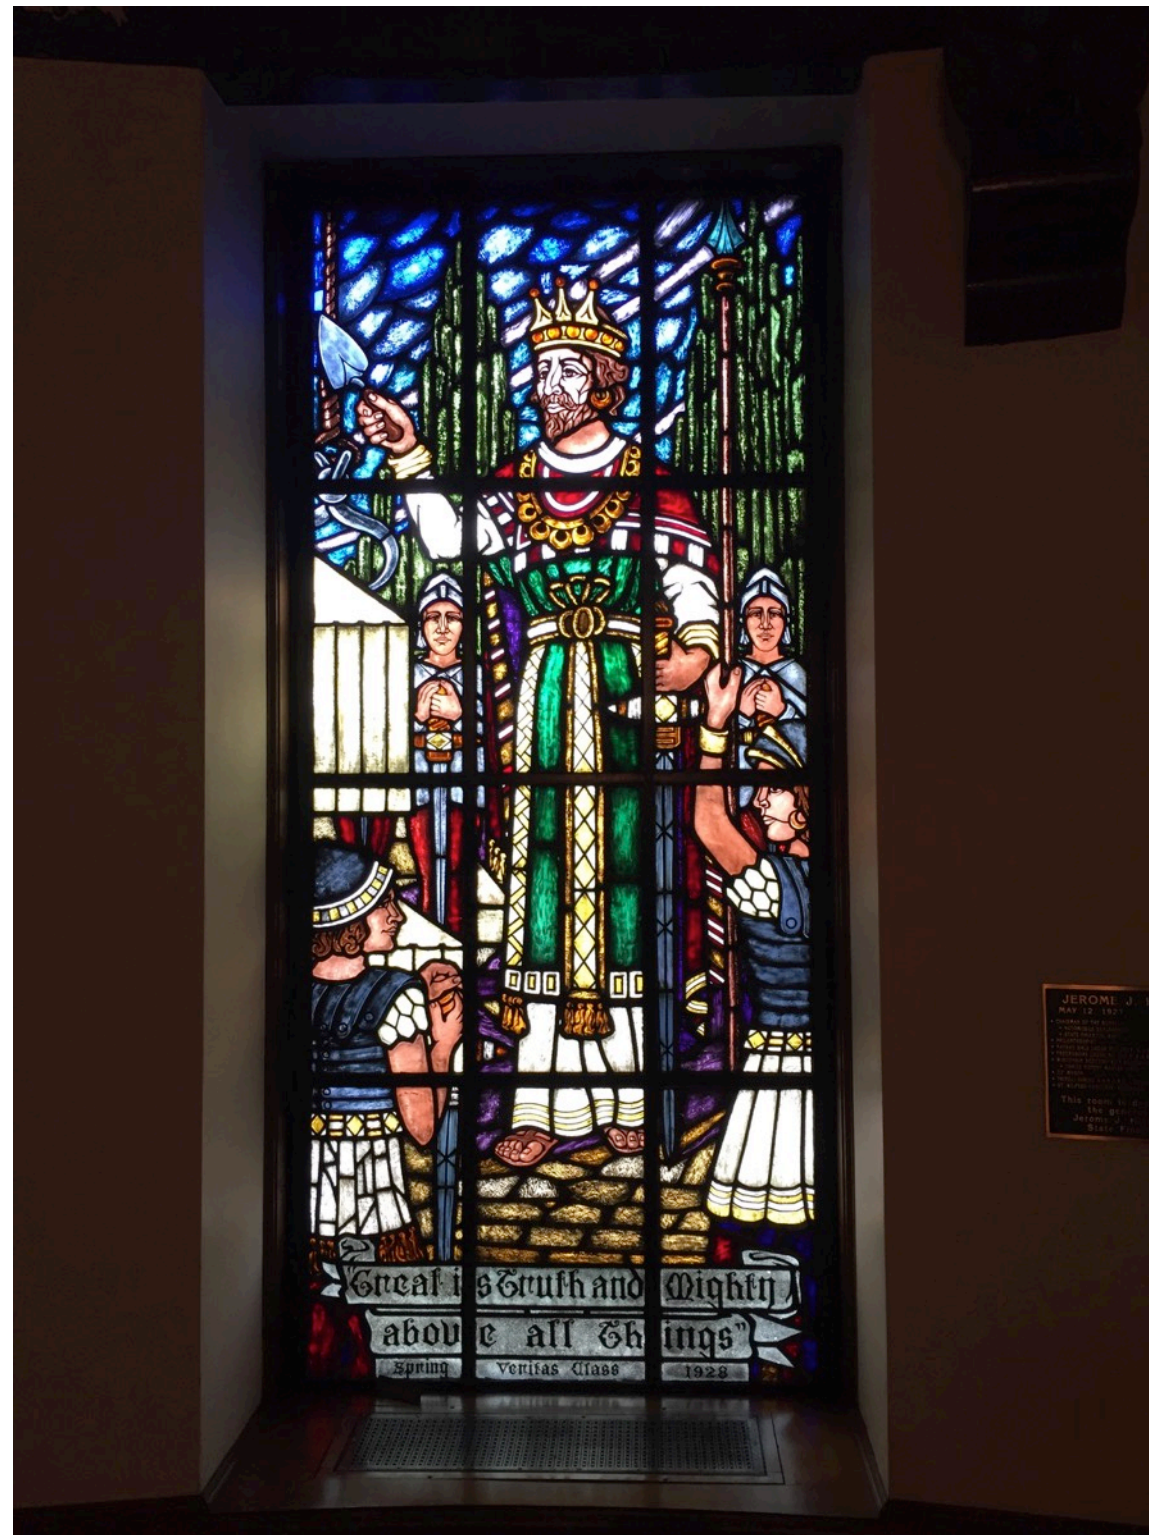

Scottish Rite Masonic Center -
Interior Photos of Stained Glass Windows

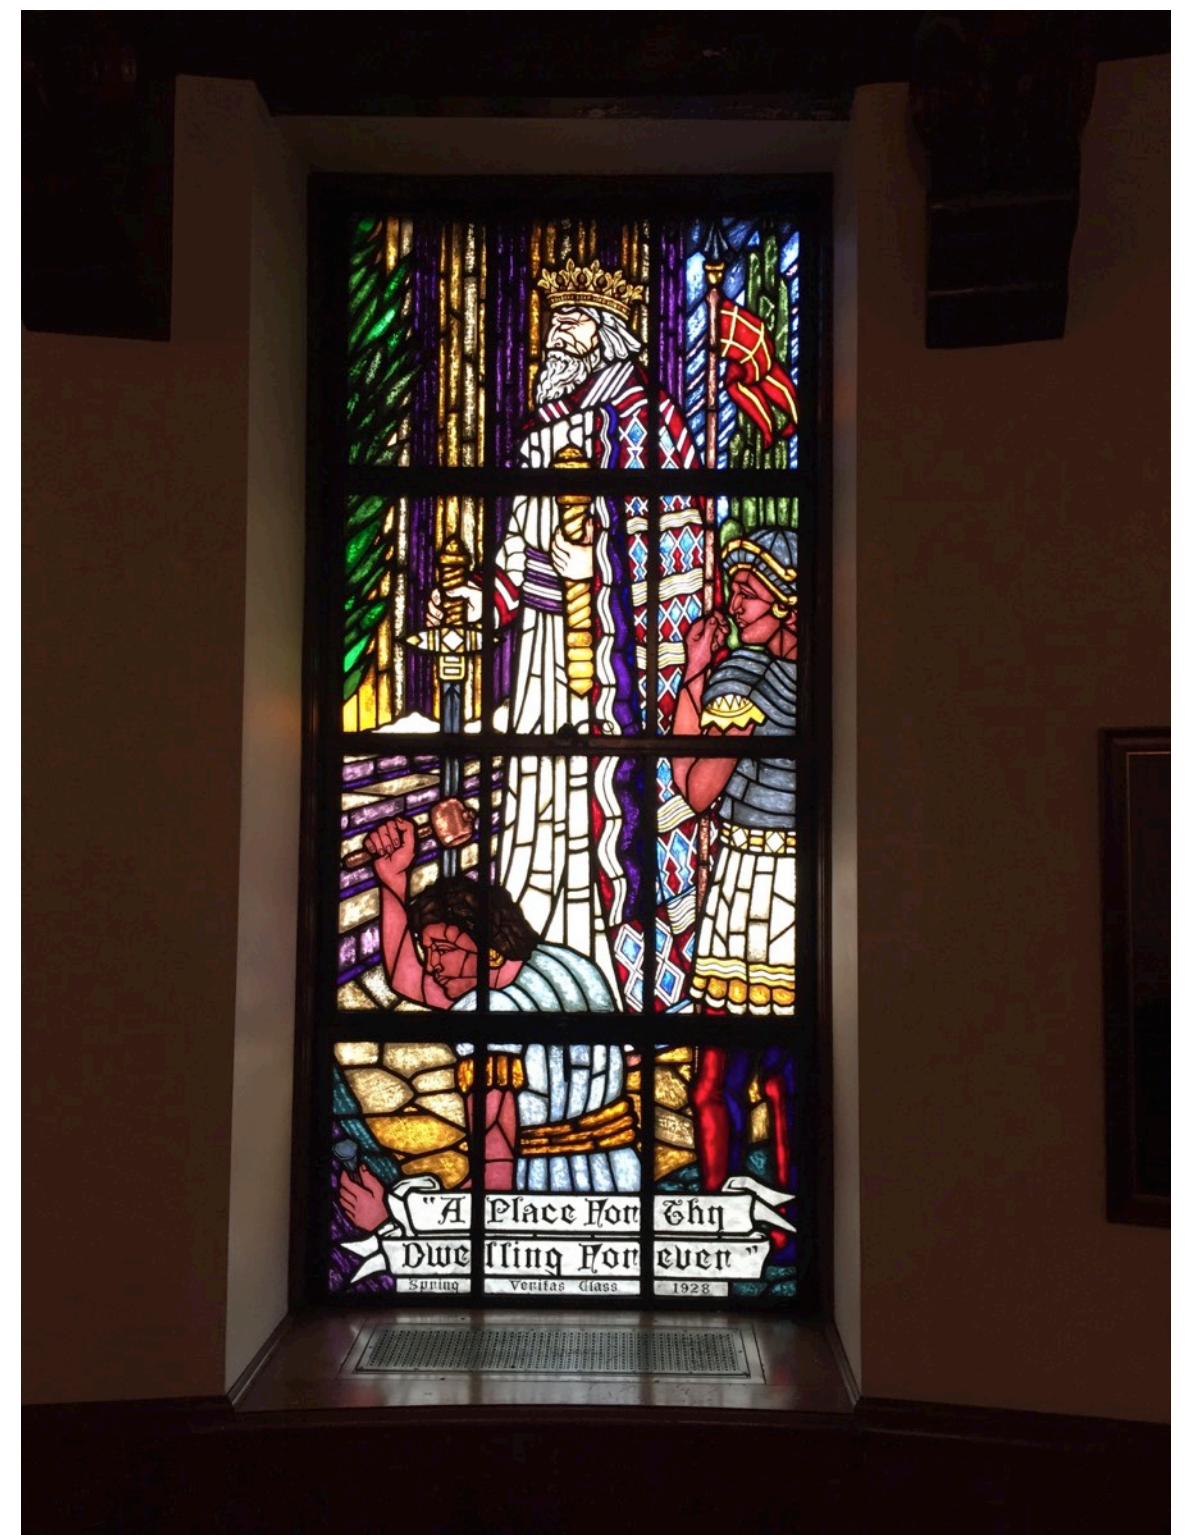

Title INTERIOR PHOTOGRAPHS OF EXISTING STAINED GLAS WINDOWS
 Project Scottish Rite Masonic Center
 Project Number 21-102
 Date 3 FEB 2021
 Drawn by RAMLOW / STEIN

11


Scale: NA

Drawing No.


S-11-12

12

Scottish Rite Masonic Center -
Interior Photos of Stained Glass Windows

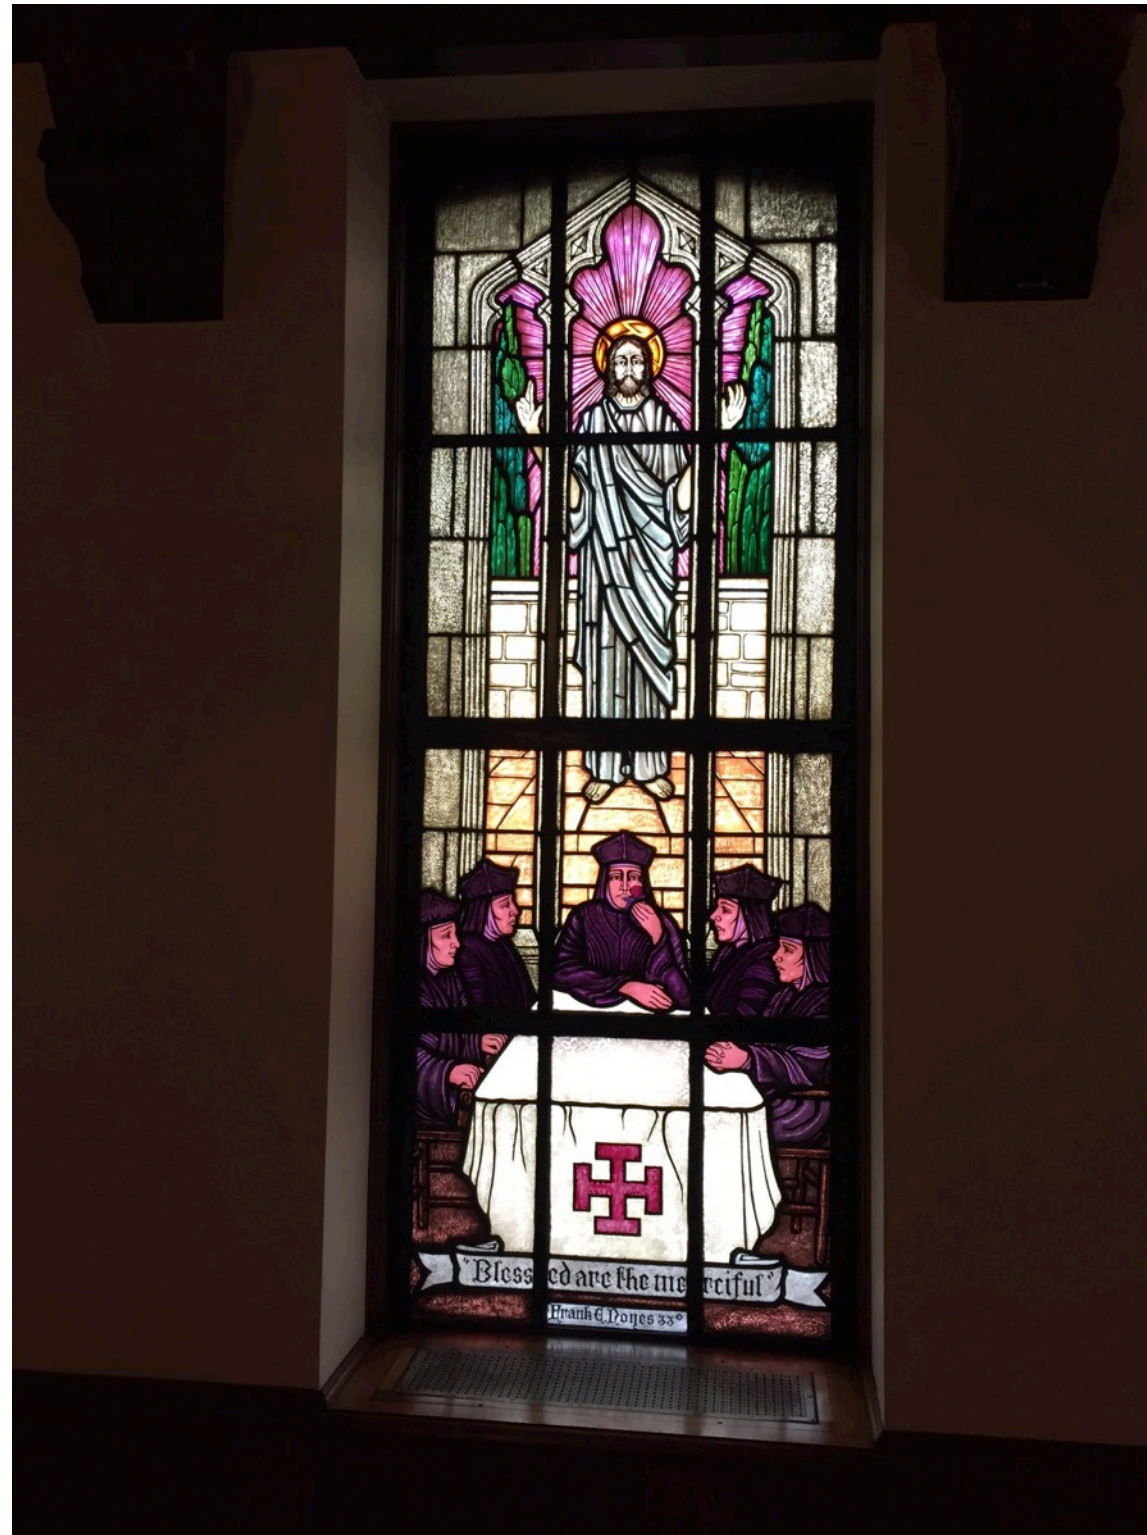

Scottish Rite Masonic Center -
Interior Photos of Stained Glass Windows

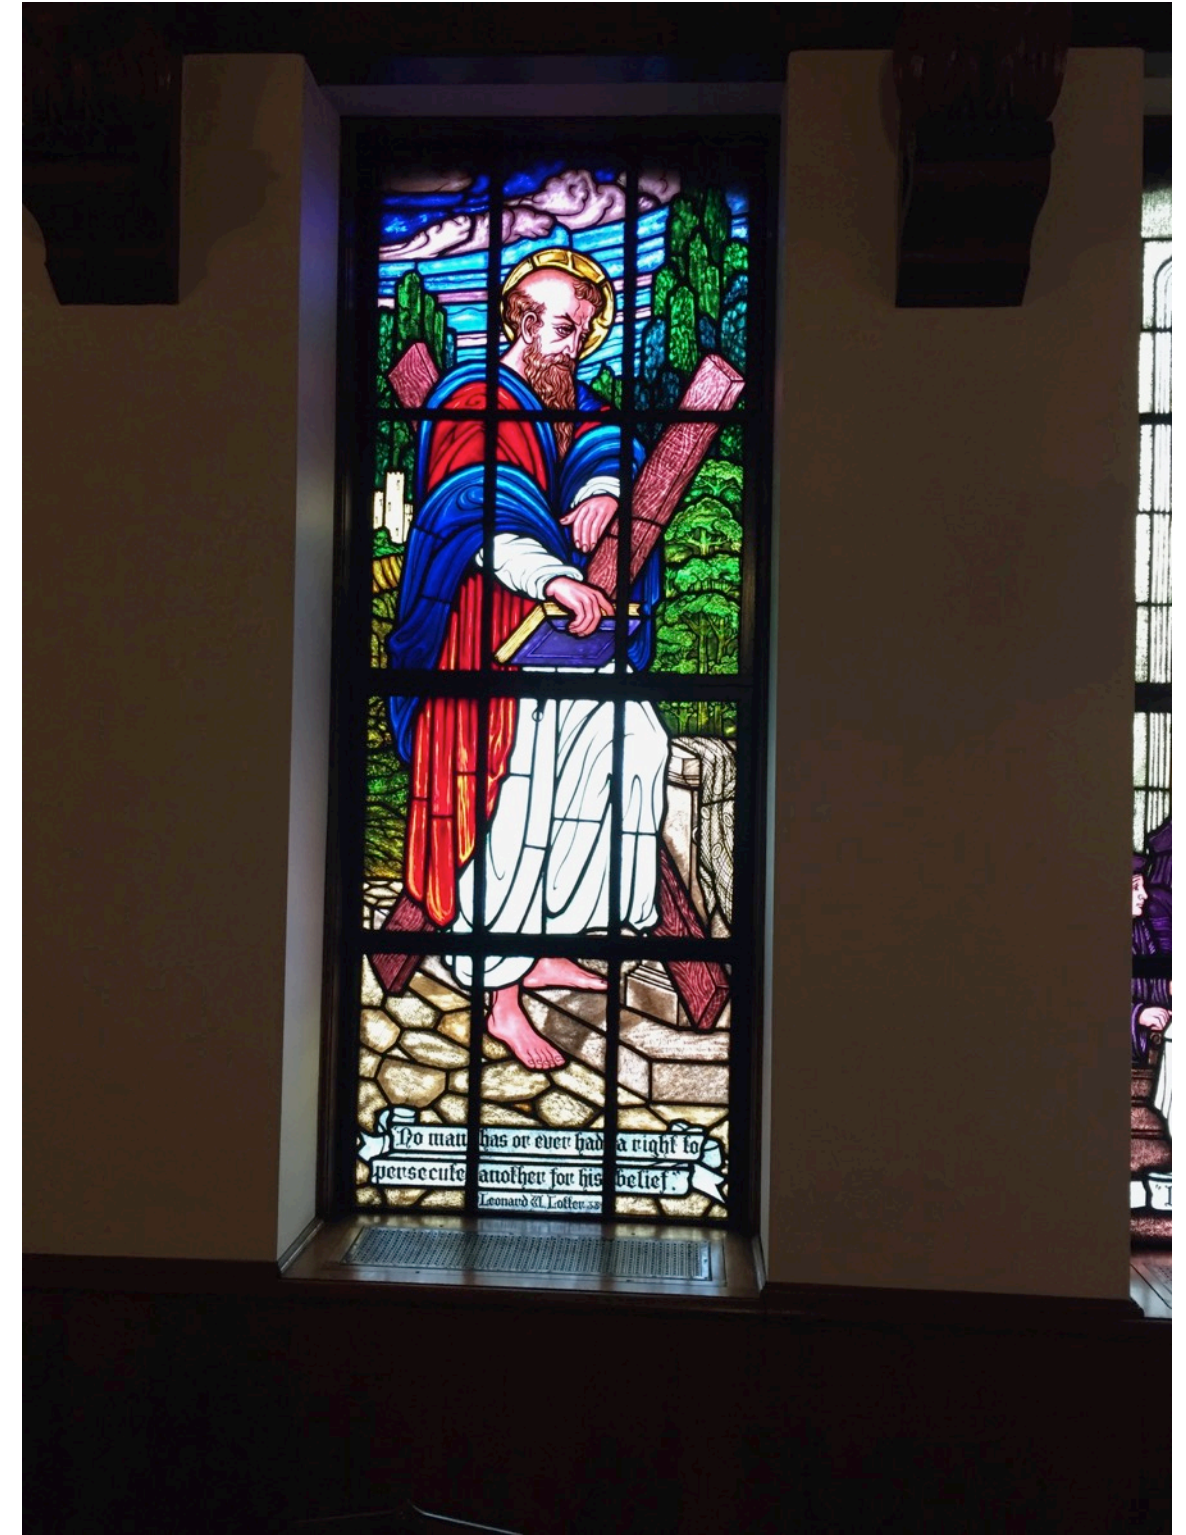

Title INTERIOR PHOTOGRAPHS OF EXISTING STAINED GLAS WINDOWS
Project Scottish Rite Masonic Center
Project Number 21-102
Date 3 FEB 2021
Drawn by RAMLOW / STEIN

13

Scale: NA

Drawing No.


S-13-14

14

Scottish Rite Masonic Center -
Interior Photos of Stained Glass Windows



Scottish Rite Masonic Center -
Interior Photos of Stained Glass Windows

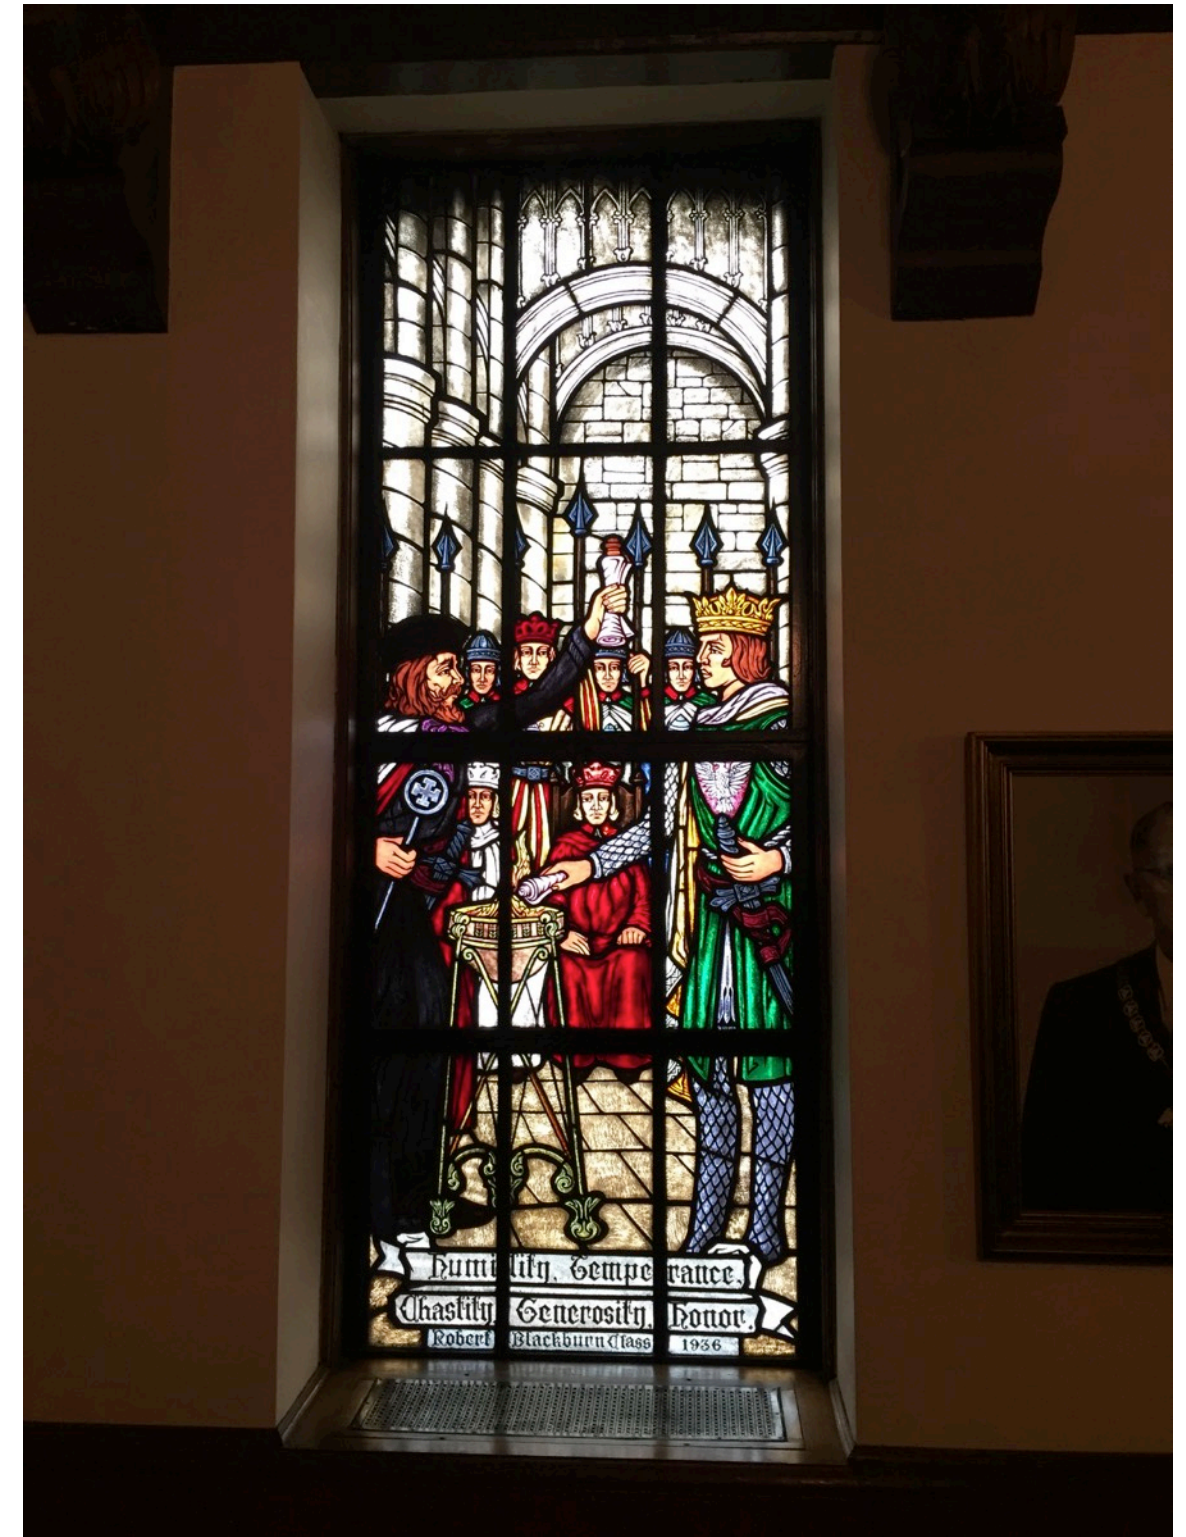

Title INTERIOR PHOTOGRAPHS OF EXISTING STAINED GLAS WINDOWS
Project Scottish Rite Masonic Center
Project Number 21-102
Date 3 FEB 2021
Drawn by RAMLOW / STEIN

15


Scale: NA

Drawing No.


S-15-16

16

Scottish Rite Masonic Center -
Interior Photos of Stained Glass Windows

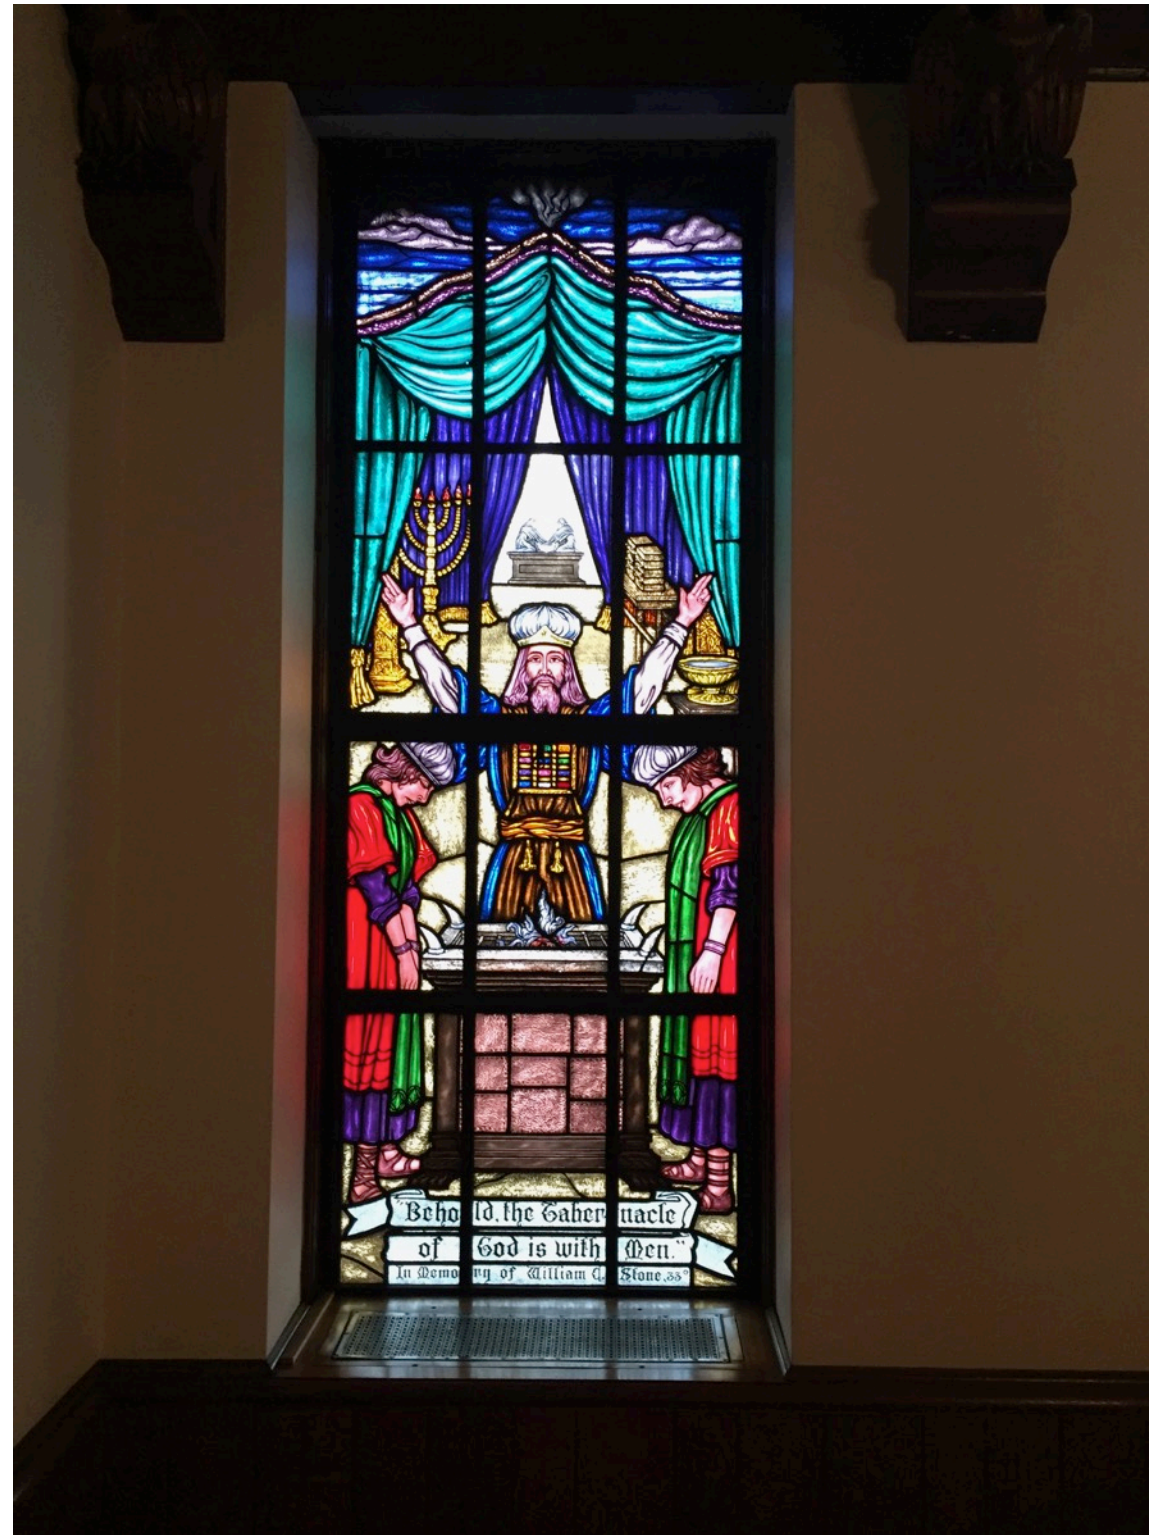

Scottish Rite Masonic Center -
Interior Photos of Stained Glass Windows

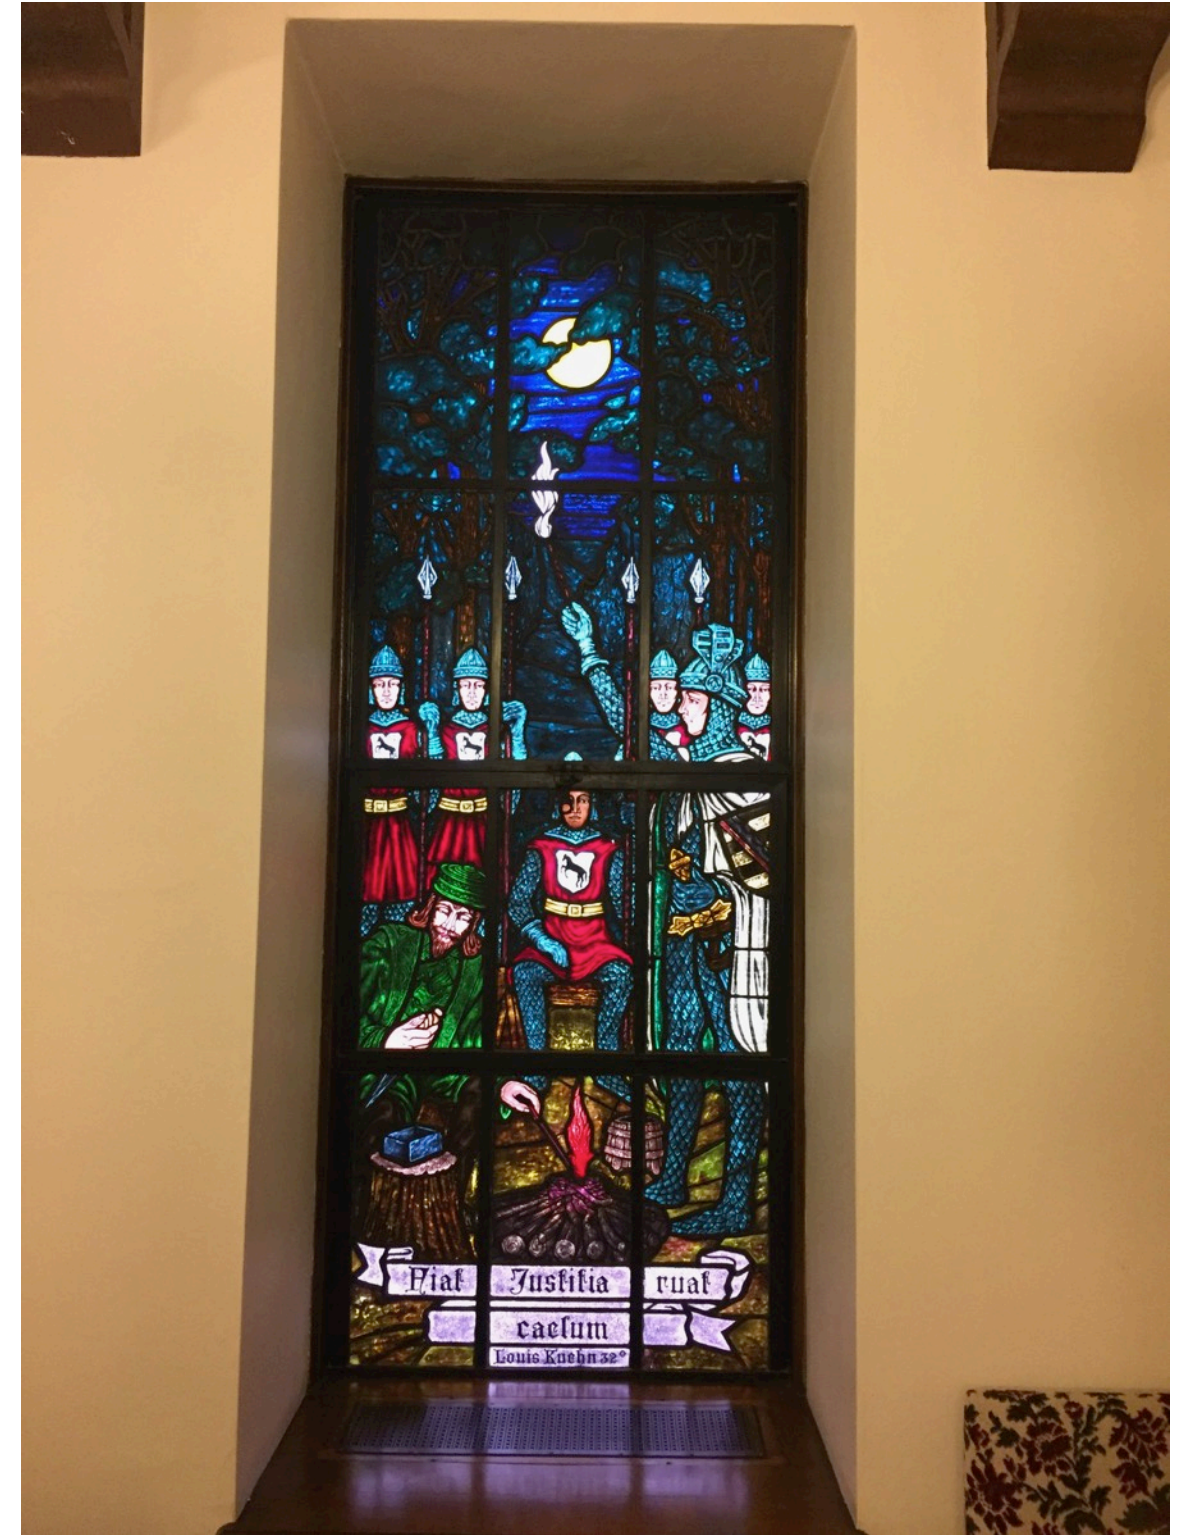

Title INTERIOR PHOTOGRAPHS OF EXISTING STAINED GLAS WINDOWS
 Project Scottish Rite Masonic Center
 Project Number 21-102
 Date 3 FEB 2021
 Drawn by RAMLOW / STEIN

17


Scale: NA

Drawing No.


S-17-18

18

Scottish Rite Masonic Center -
Interior Photos of Stained Glass Windows

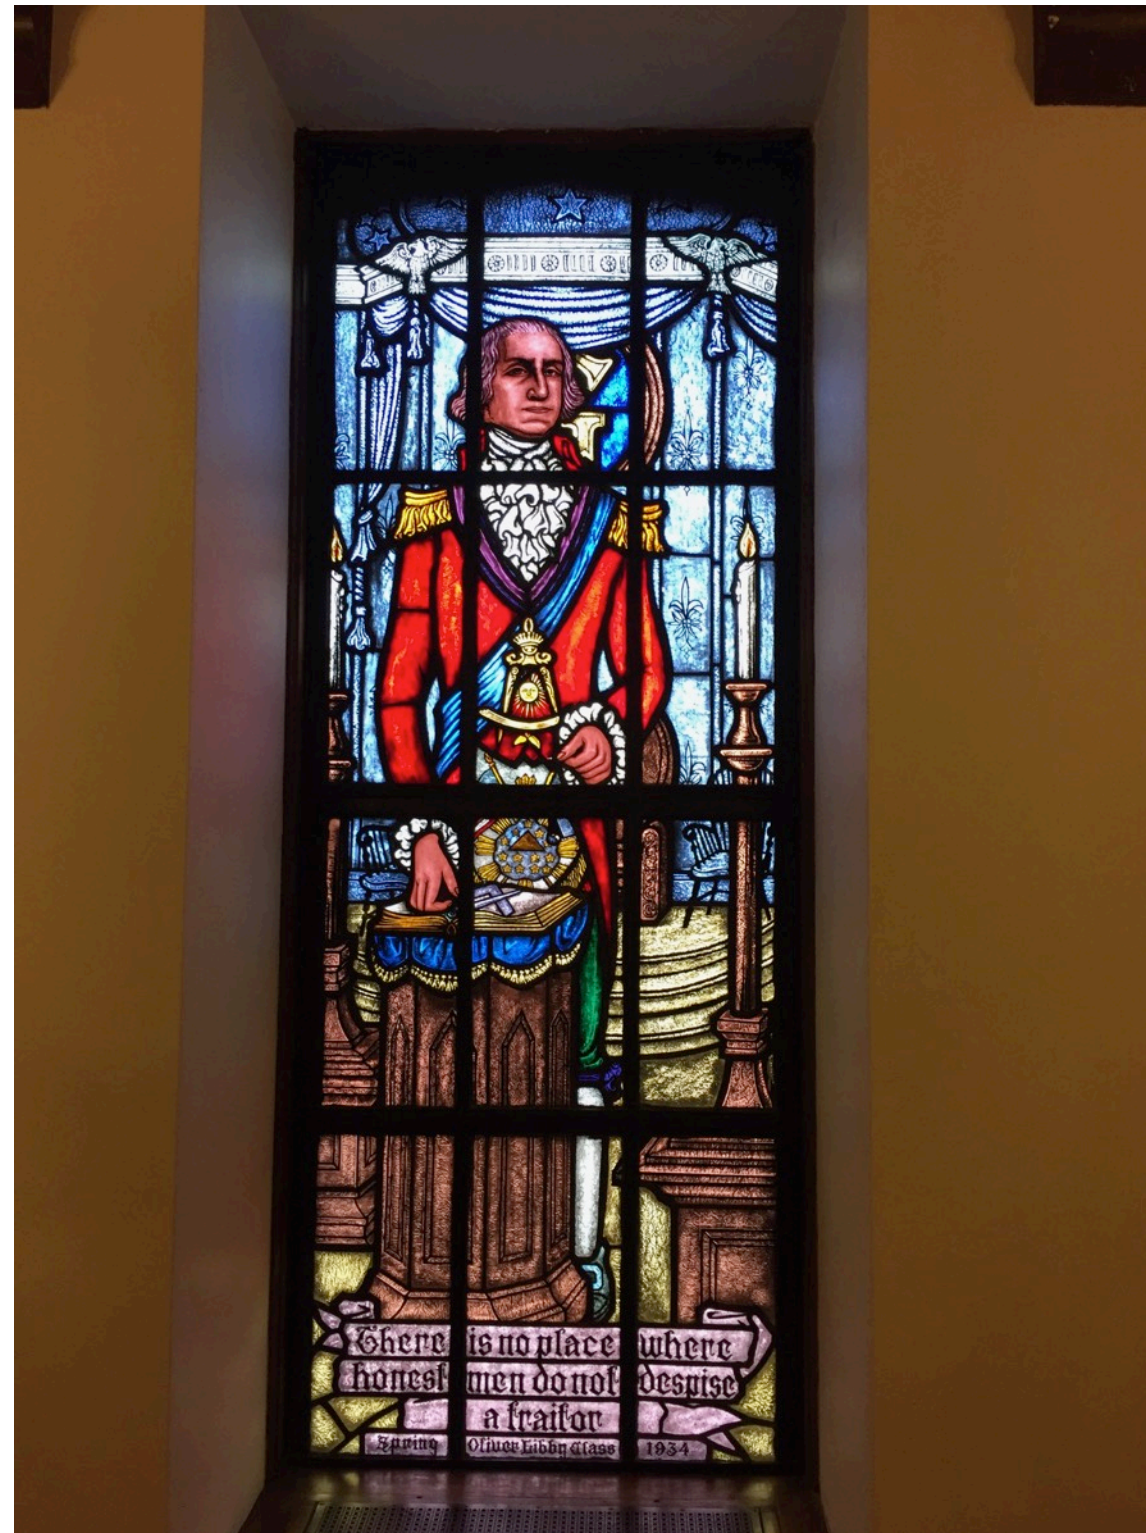

Scottish Rite Masonic Center -
Interior Photos of Stained Glass Windows

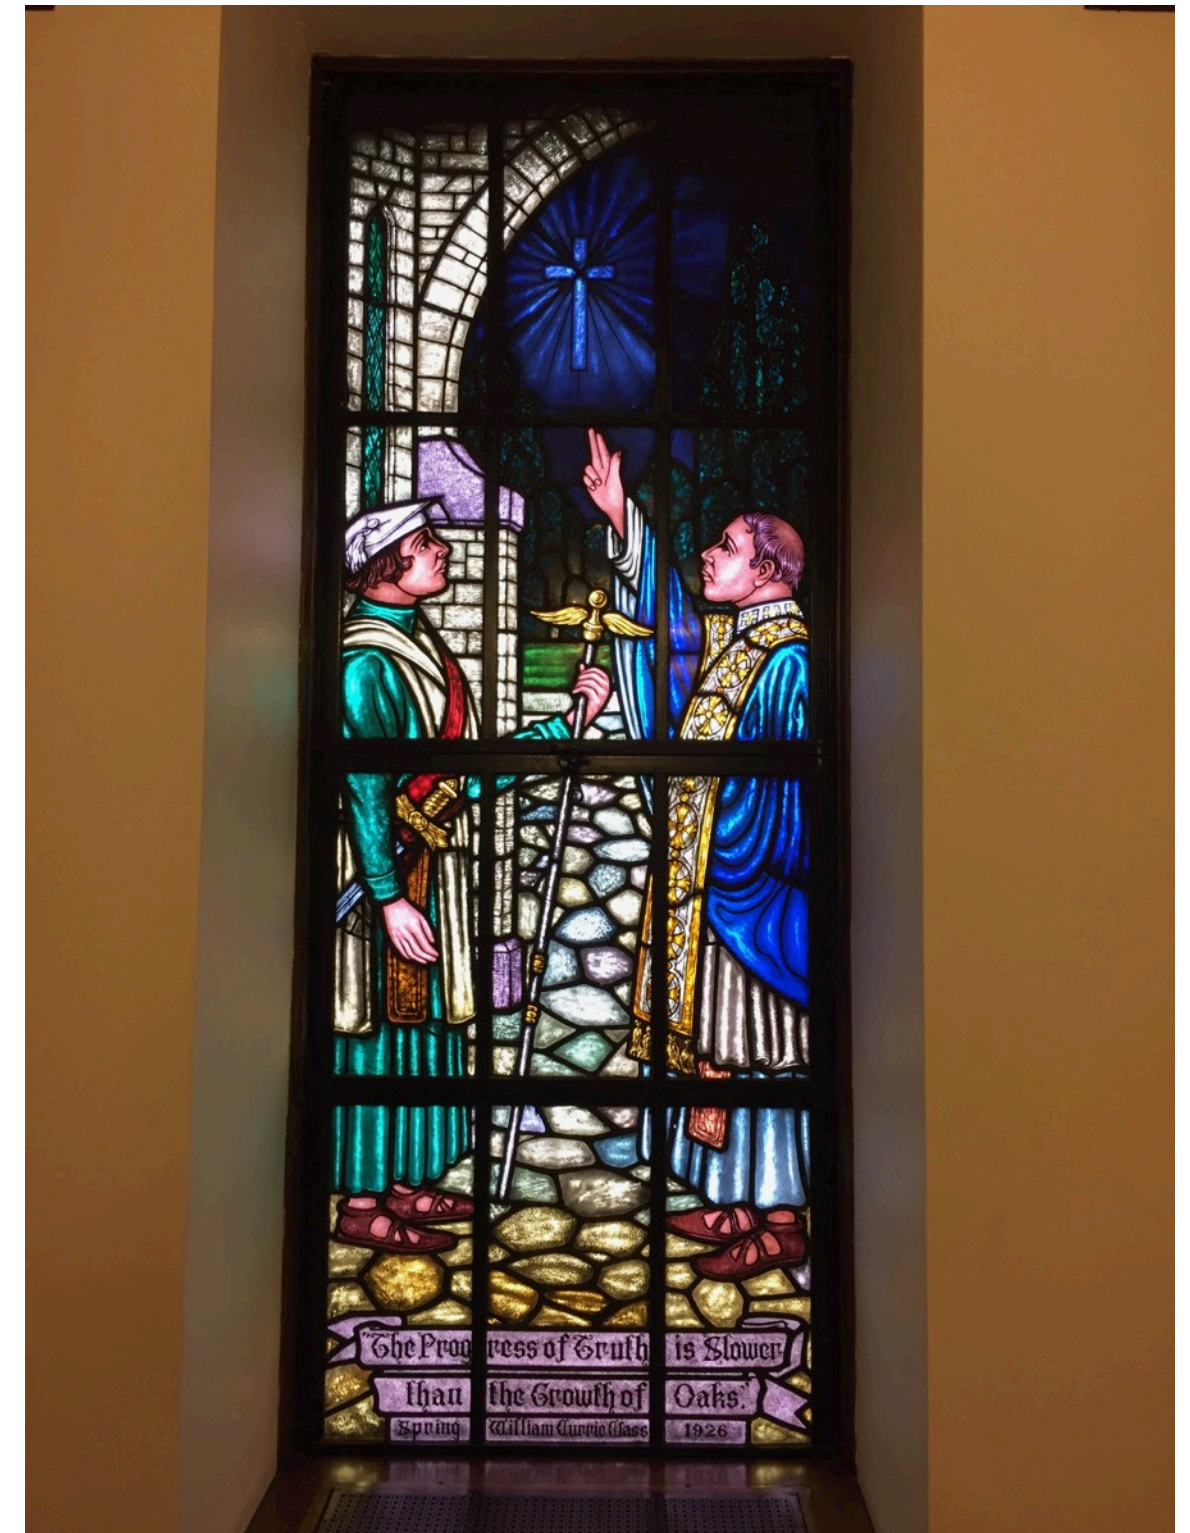

Title INTERIOR PHOTOGRAPHS OF EXISTING STAINED GLAS WINDOWS
 Project Scottish Rite Masonic Center
 Project Number 21-102
 Date 3 FEB 2021
 Drawn by RAMLOW / STEIN

19



Scale: NA

Drawing No.

S-19-20

20

EXTERIOR

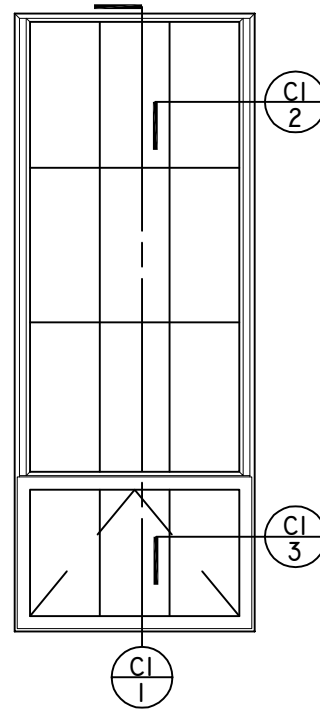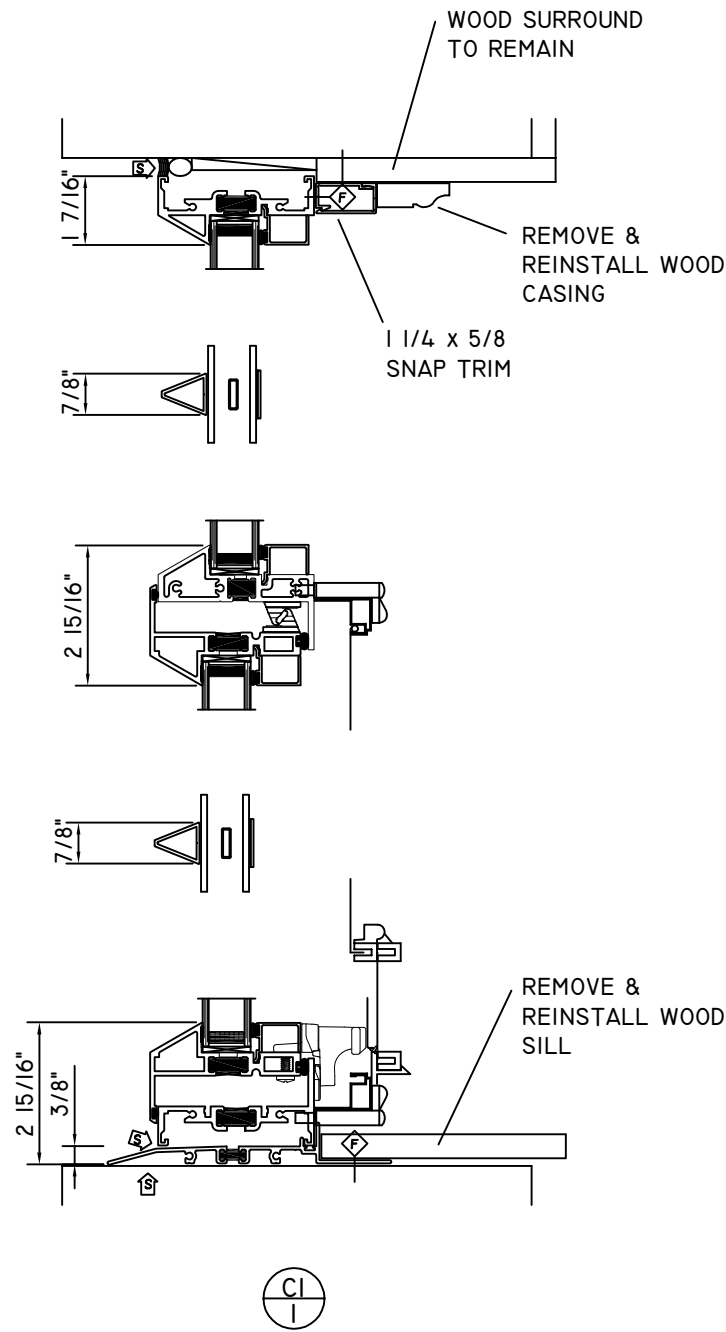

CI 2

CI 3

EXTERIOR

SYMBOLS LEGEND	
	INDICATES FIELD APPLIED SEALANT
	FASTENERS BY ERECTOR
	INDICATES BLOCKING BY ERECTOR
	SHIM AS NEEDED

NOTICE:
 QUAKER DOES NOT SUPPLY ANY FASTENERS, SHIMS, BACKER ROD, OR SEALANTS, UNLESS OTHERWISE NOTED.

VERIFY INSTALLATION
 VERIFY WALL DETAILS


ALL PANNING SHALL BE FIELD FIT & TRIMMED BY THE INSTALLER

ALL PANNING TO BE SEALED IN THE FIELD BY OTHERS

SEALANT MUST MEET OR EXCEED ASTM C920-11 SPECIFICATION

PROVIDE ADEQUATE BLOCKING TO SUPPORT THE SILL OF THE WINDOW

PACK INSULATION AROUND WINDOW FRAME. DO NOT USE EXPANDING OR SPRAY-IN TYPE FOAMS.

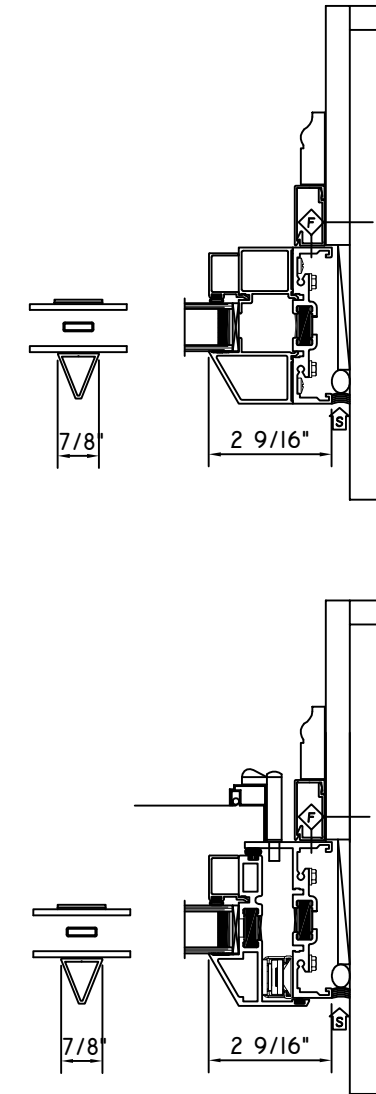

Project Name:

SCOTTISH RITE TEMPLE

Description: **H600 CUT DETAILS**

PHONE (573)-744-5211
 FAX (573)-744-5586
 COMMERCIAL
 FAX (573)-744-5822
 www.quakerwindows.com

QUAKER
 COMMERCIAL WINDOW AND DOOR



QUAKER WINDOW PRODUCTS WILL NOT BE RESPONSIBLE FOR FIELD MEASUREMENT, QUANTITIES, & INSTALLATION DESIGN. CONTRACTOR MUST VERIFY ALL DIMENSIONS.

Scale: NONE
 Sheet #: C.1

504 Highway 63 South
 Freeburg, MO 65035
 rbock@quakerwindows.com

Drawn By: **ROD BOCK**
 Date: **6.2.17**