

Client Name and Address

IYAMAH-NAZARI RESIDENCE
111-119 W. Brown Street
Milwaukee, WI 53212

Project Name and Address

Iyamah-Nazari Residence
111-119 W. Brown Street
Milwaukee, WI 53212

**PROGRESS SET
NOT FOR
CONSTRUCTION**

No.	Revision/Issue	Date

Drawn By **JDS**


Original Date **07-03-2020**

Sheet Title
**EXTERIOR
ELEVATIONS**

Sheet Number

A 1.3

Project Number **20-151**

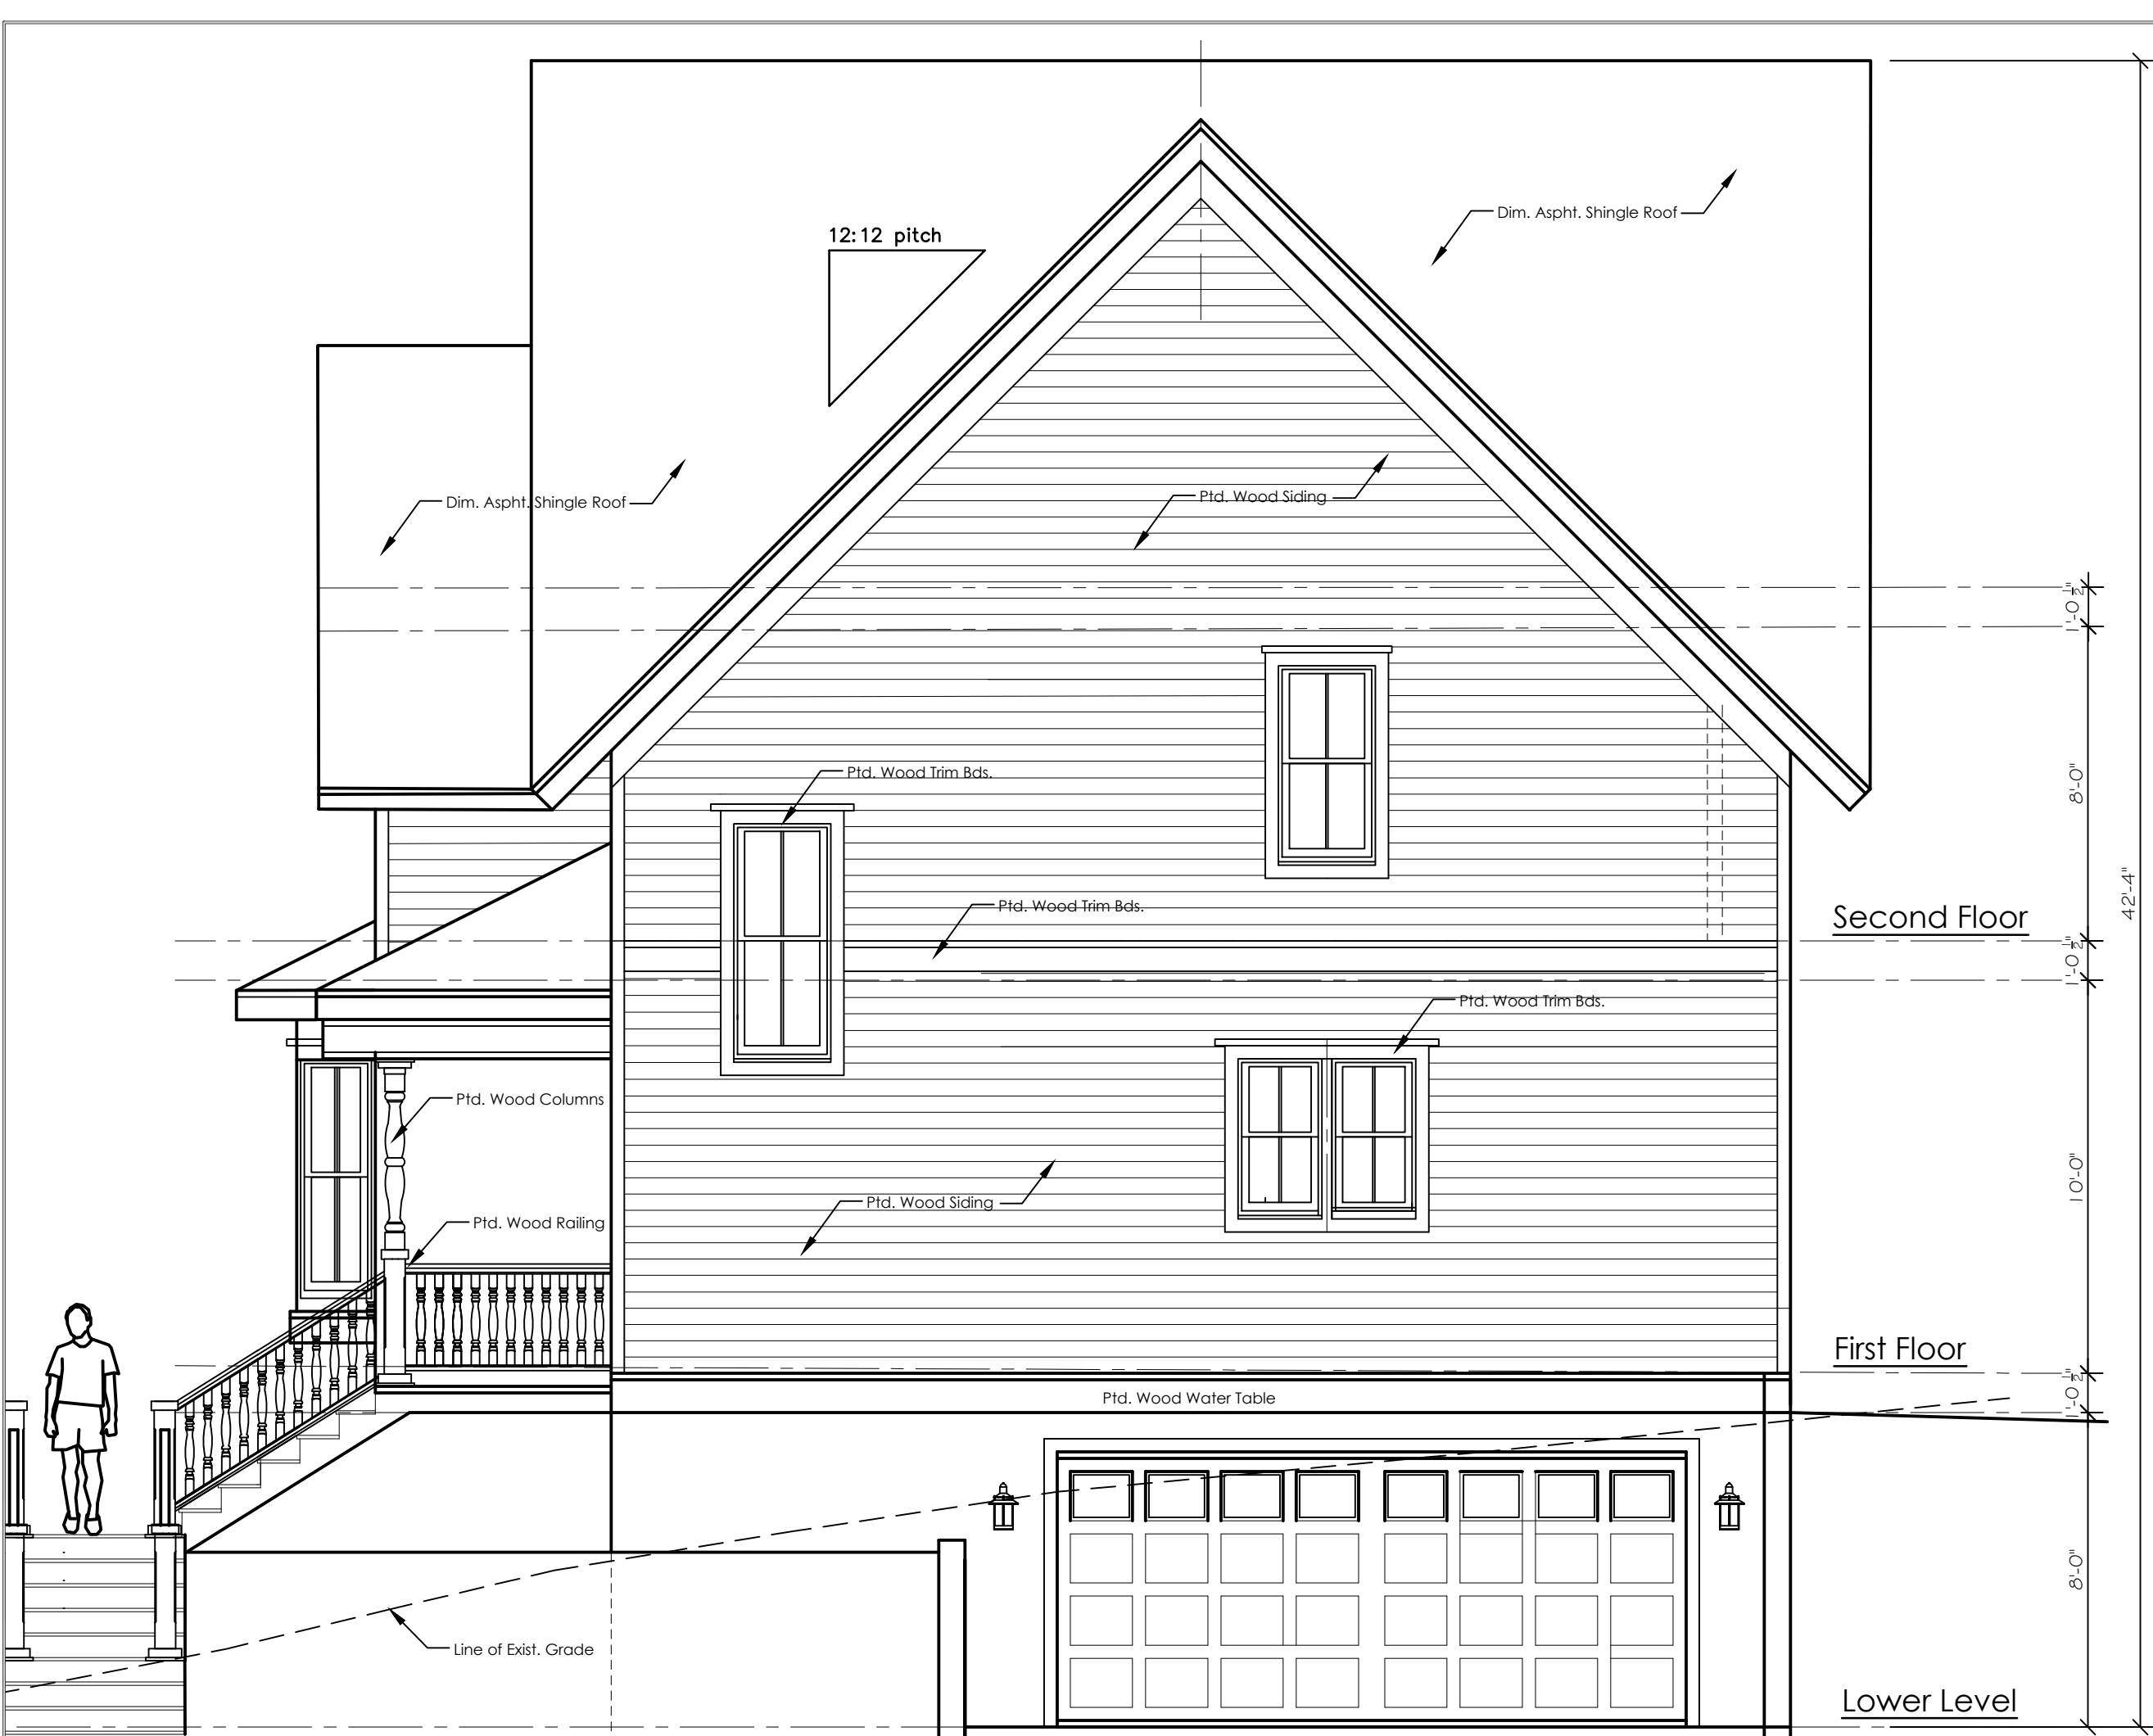


West (Alley) Elevation



North (W. Brown St.) Elevation



South Elevation

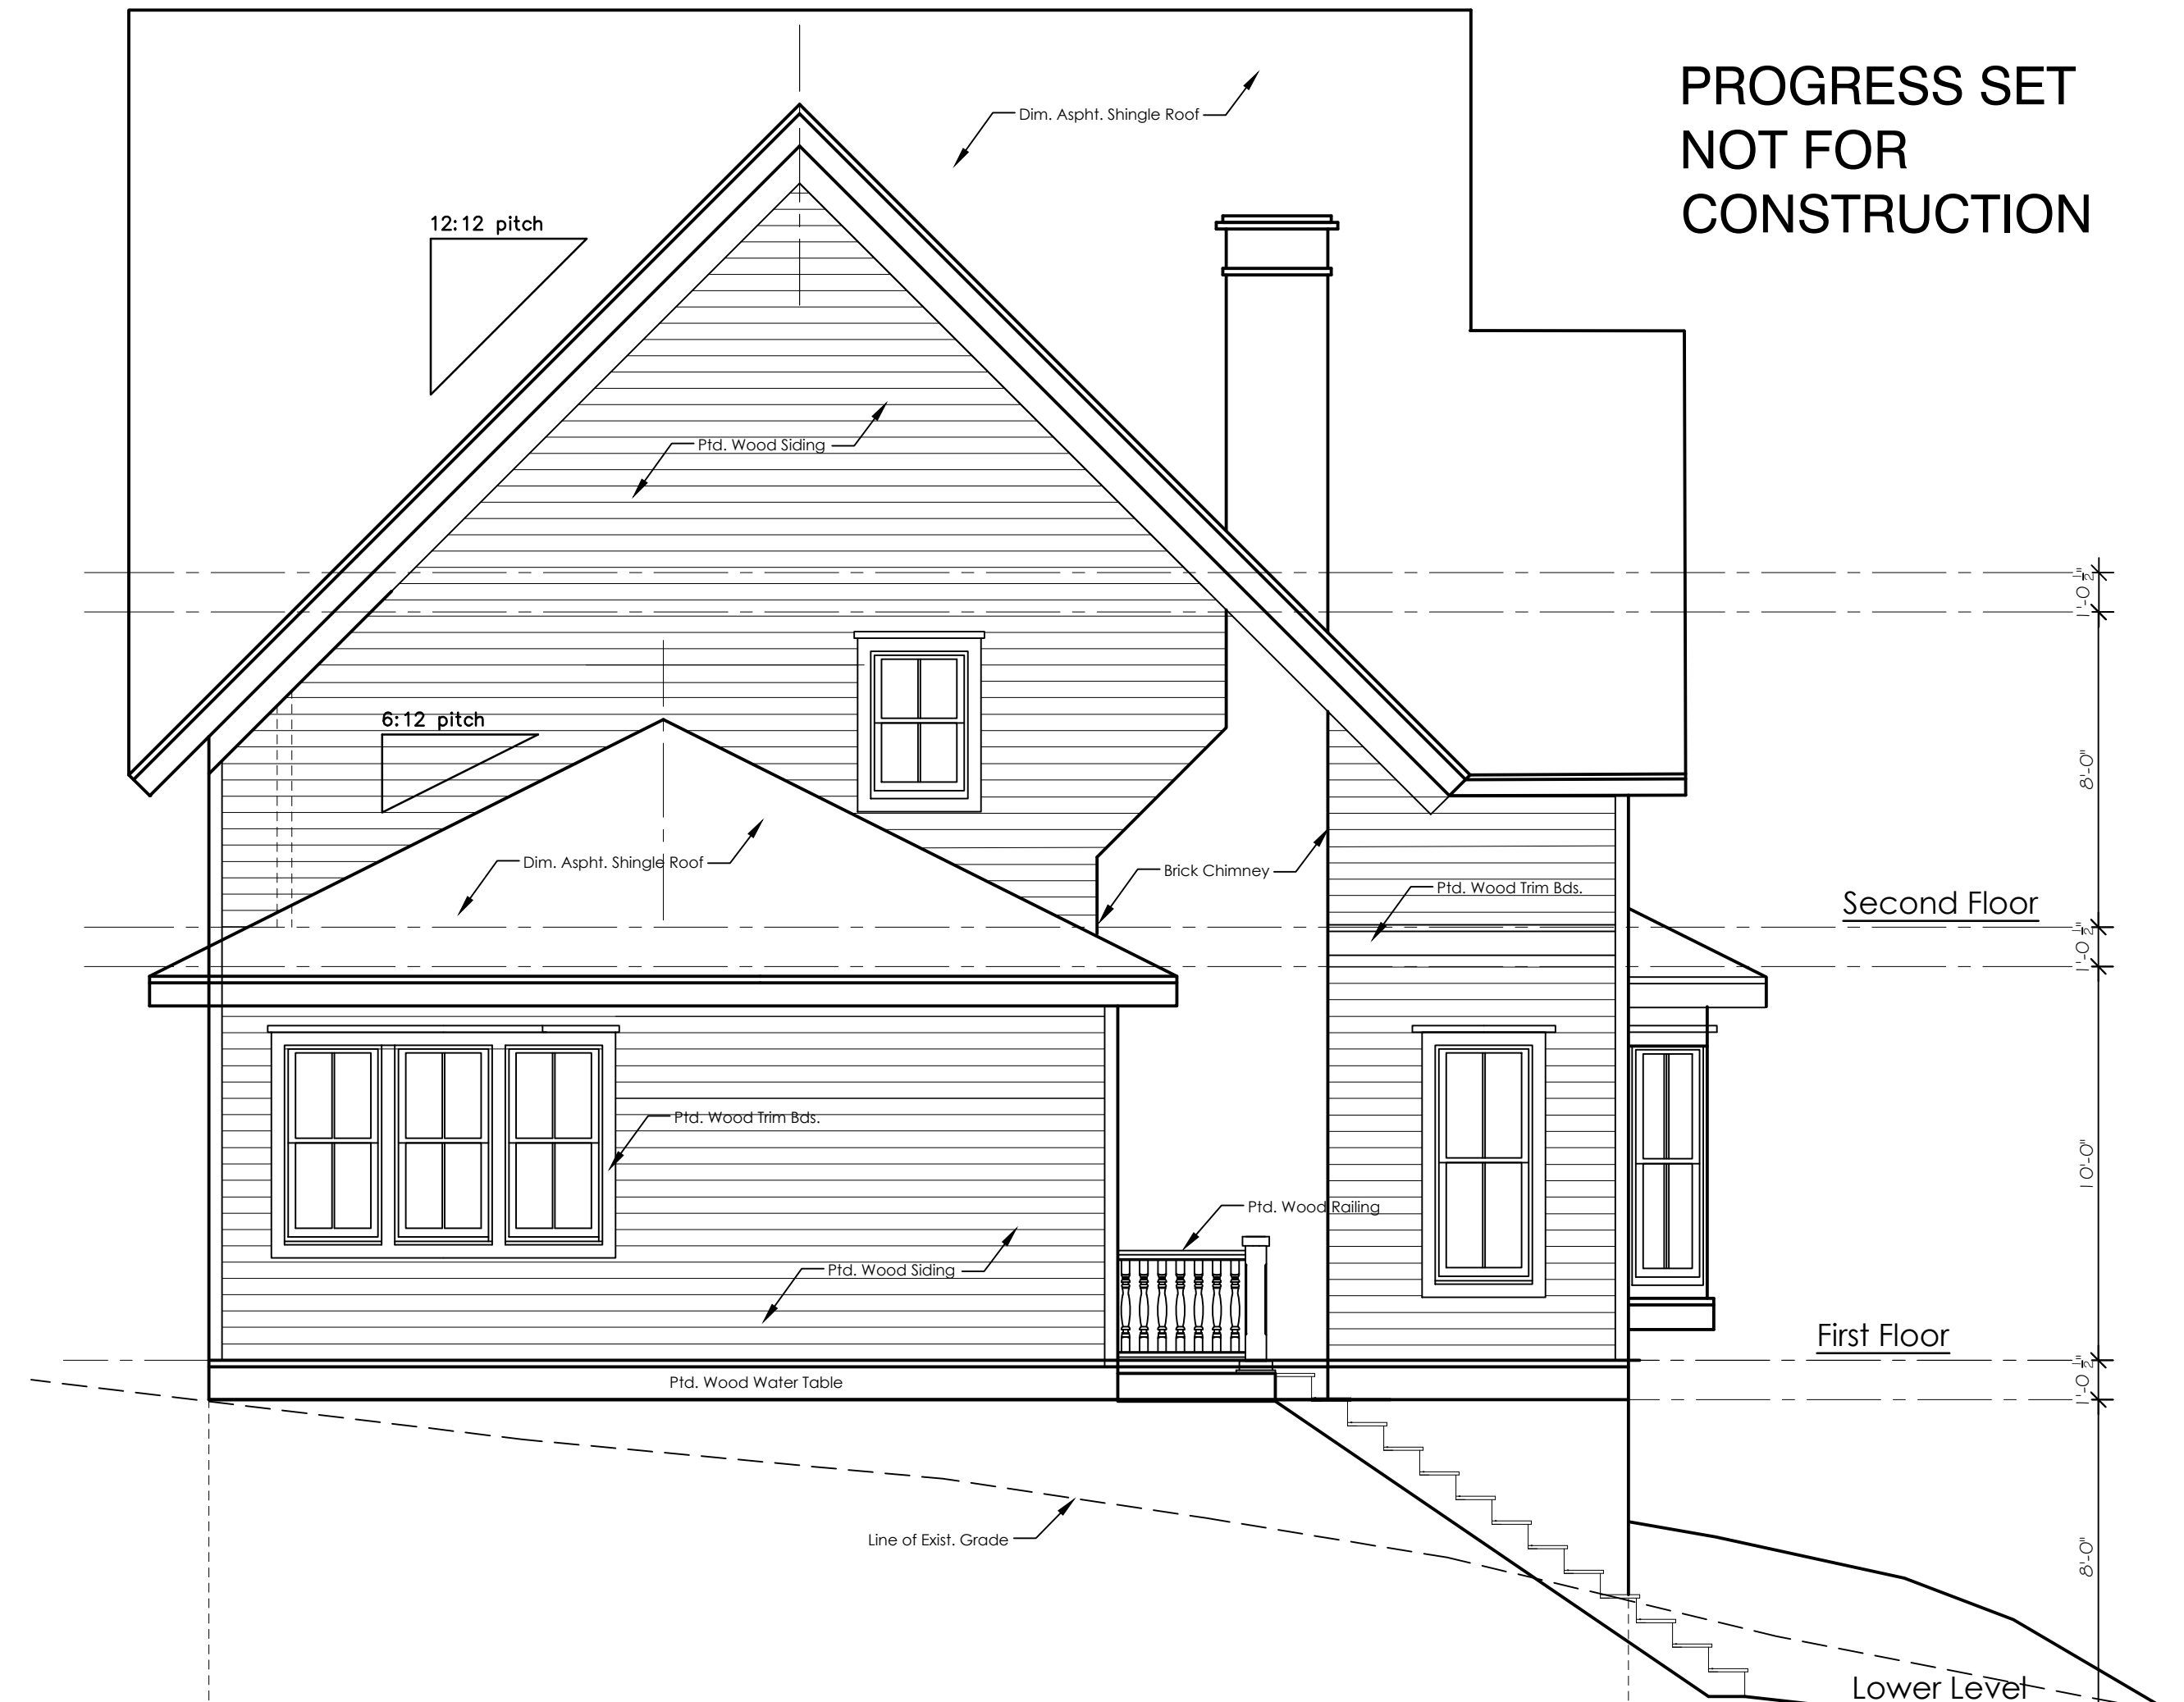

East Elevation