



Stair Plan 3
 Scale: 1/4" = 1'-0" sk-16

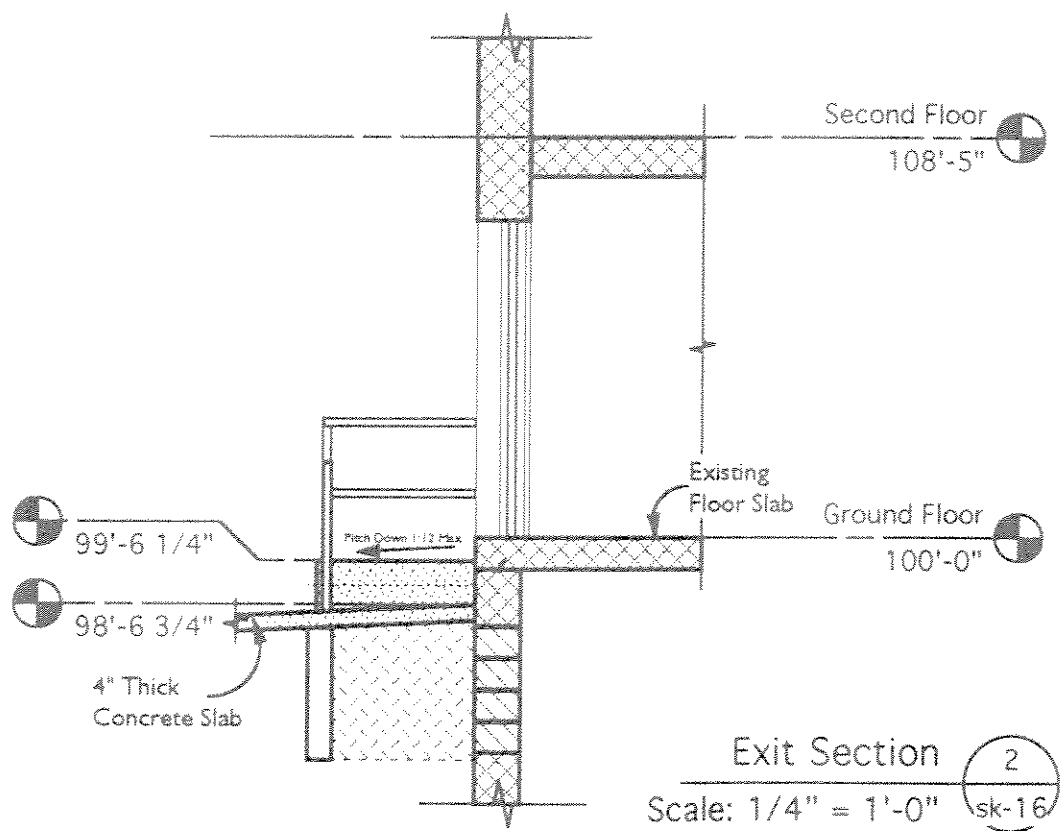

Exit Section 2
 Scale: 1/4" = 1'-0" sk-16

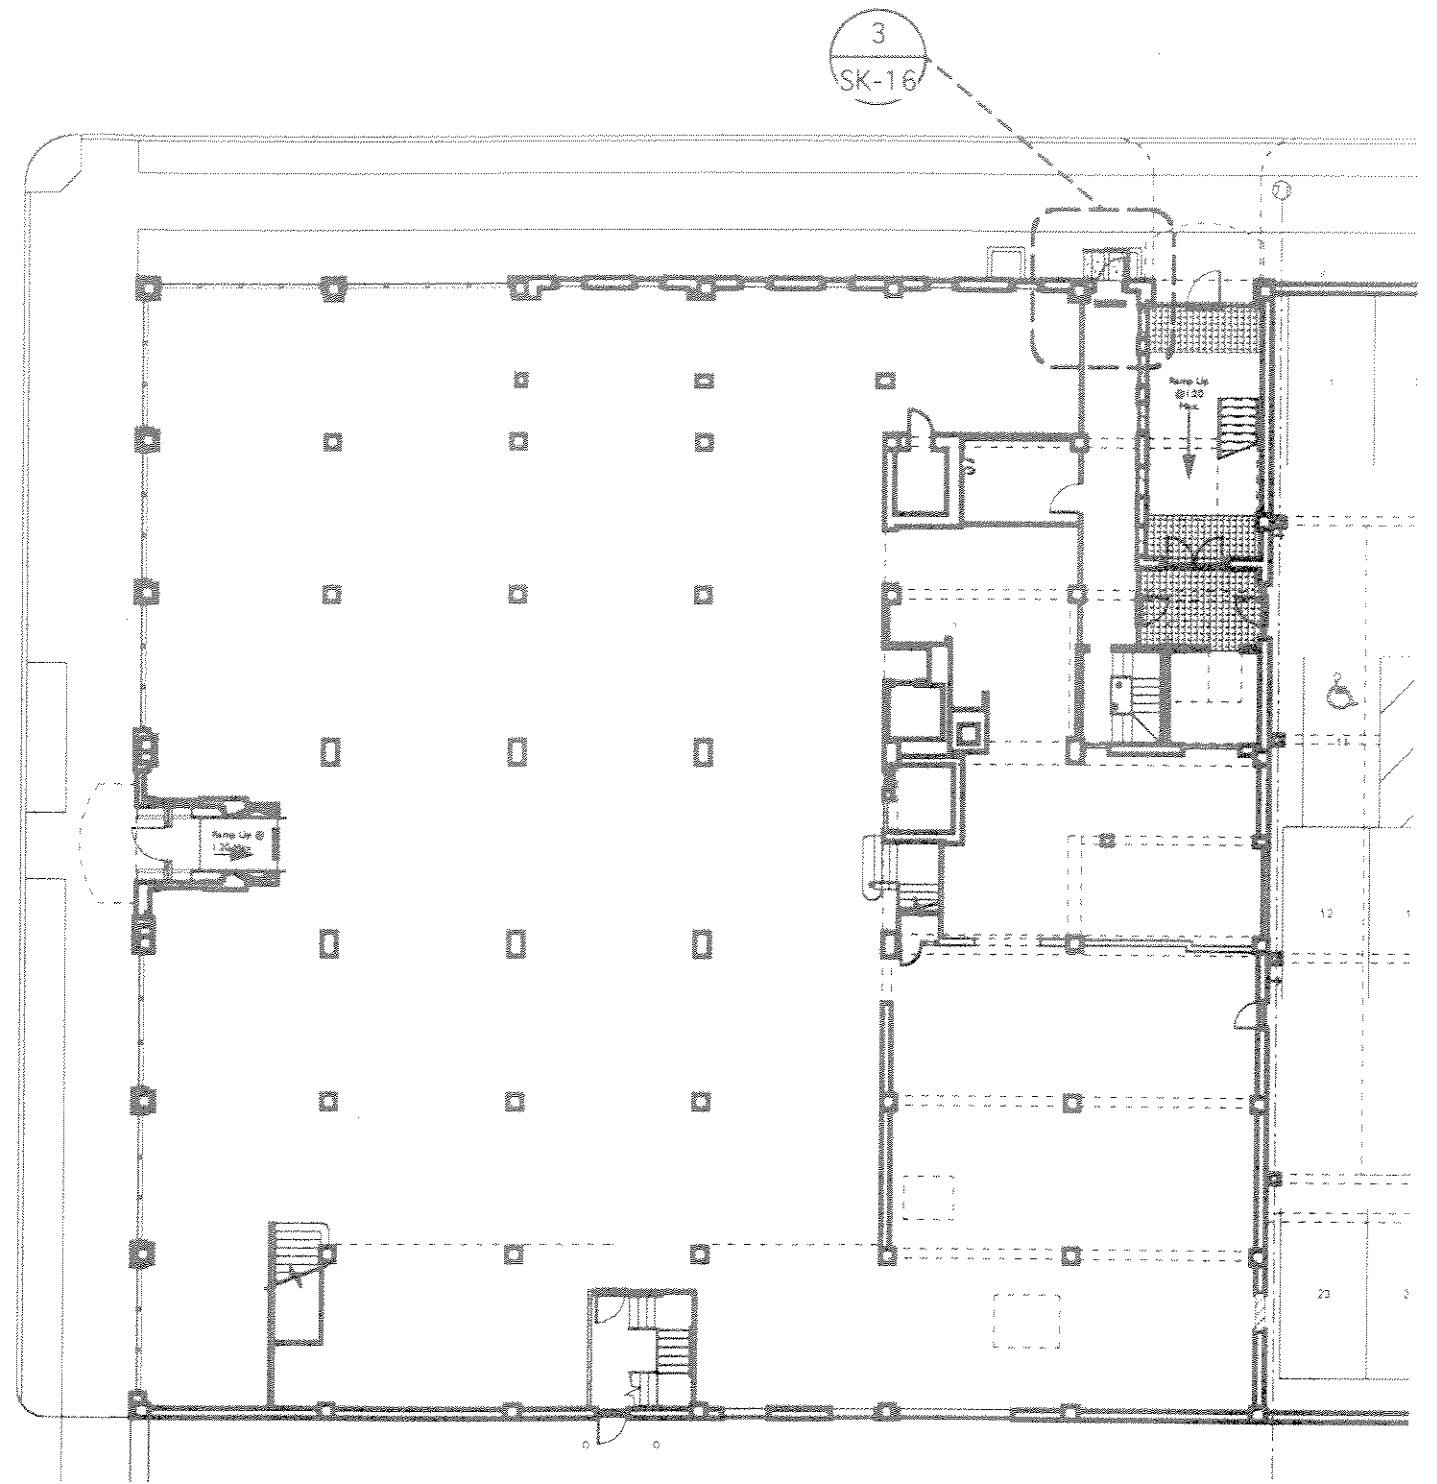

Site / First Floor Plan 1
 Scale: 1:40" = 1'-0" SK16a

	Copyright 2022 All Rights Reserved	DO NOT SCALE DRAWINGS	20410 SK-16a	JOHNSON PARK LOFTS 2220 NORTH 19TH STREET, MILWAUKEE, WISCONSIN
11.21.2022 11.21.2022 11.21.2022		11.21.2022 11.21.2022 11.21.2022	11.21.2022 11.21.2022 11.21.2022	11.21.2022 11.21.2022 11.21.2022