


BACK/REAR ELEVATION



LEFT SIDE ELEVATION

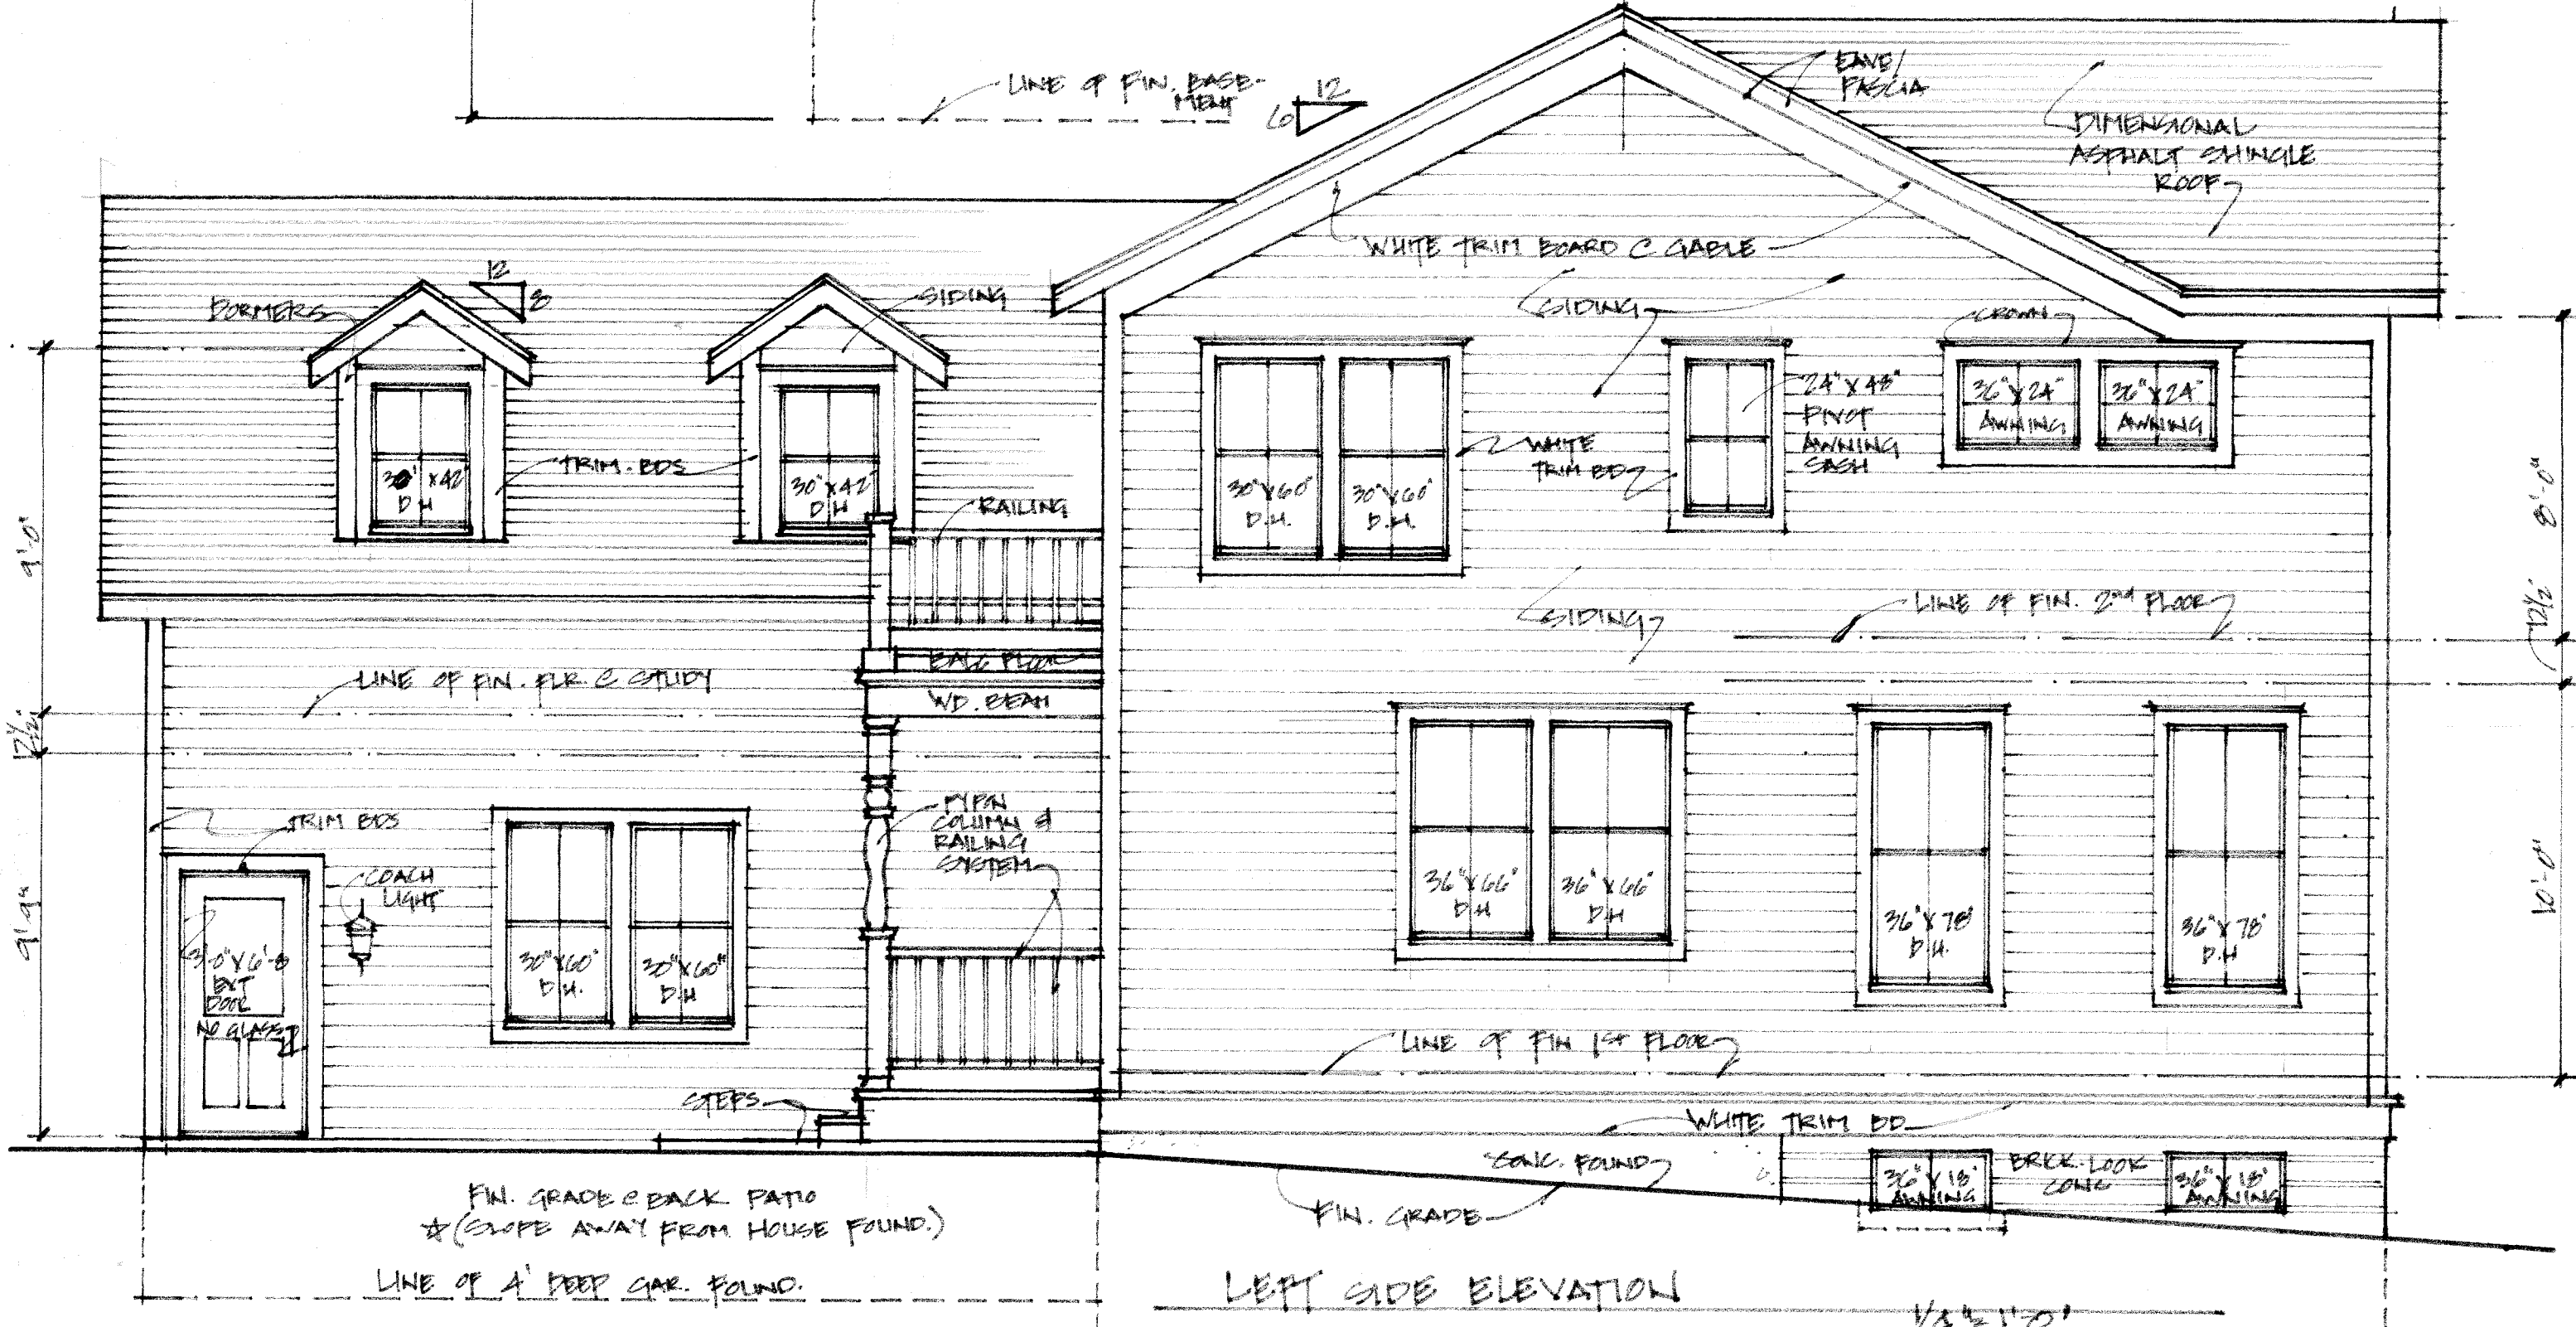

Stephen Black  
Owner  
154 N Dickason Blvd  
Columbus WI 53925  
608 445 6172  
steve@redbudhomeswi.com  
www.redbudhomeswi.com

ATER-BAER RESIDENCE		
SCALE: 1/4" = 1'-0"	APPROVED BY:	DRAWN BY: S. BAER
DATE: 5.17		REVISED: 5.17
100 W. BROWN ST. MILW. WI		DRAWING NUMBER
EXTERIOR ELEVATIONS		6 OF 9