



322 East Michigan Street  
Milwaukee, WI 53202

telephone | 414.271.8899  
facsimile | 414.271.8942  
office@uihleין-wilson.com

---

April 30, 2014

**Ms. Kristin D. Connelly**  
City of Milwaukee  
Department of City Development

Re: Milwaukee School of Engineering – Parking & Athletic Complex  
Detailed Plan Development Minor Modification Submittal

Dear Kristin,

Please find our drawings enclosed and detailed below with modifications as noted for “Viets Field” signs in lieu of the “Raider Field” signs that were part of the original DPD approval.

**1.0 EAST ELEVATION:**

See Drawing VS-1

A. Proposed Revisions:

1. Delete non- illuminated wall mounted “Raider Field” sign.
2. Add “Viets Field” individual non- illuminated canopy mounted letters.

**2.0 SOUTH ELEVATION:**

See Drawing VS-2

A. Proposed Revisions:

1. Add “Viets Field” individual reverse channel illuminated letters on cornice bar.

**3.0 SOUTH ELEVATION:**

See Drawing VS-3

A. Proposed Revisions:


1. Delete non- illuminated large scale “Raider Field” signs.
2. Add wall mounted “Viets Field” individual reverse channel illuminated letters under MSOE box sign.

Sincerely,  
UIHLEIN/WILSON ARCHITECTS


A handwritten signature in blue ink that reads 'Scott Ramlow'.

Scott Ramlow, AIA  
Partner

Enclosures: VS-1, VS-2, VS-3

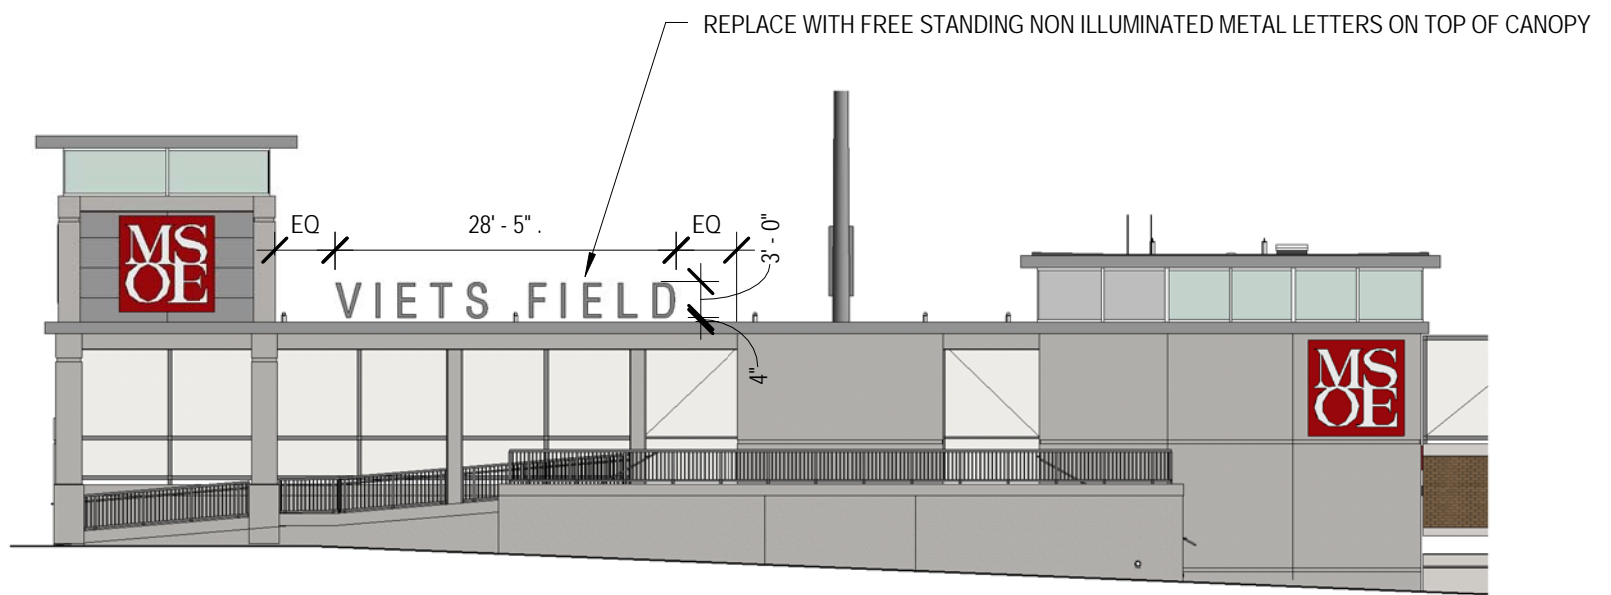

② DPD - April 1, 2014 SE corner Elevation  
1/16" = 1'-0"

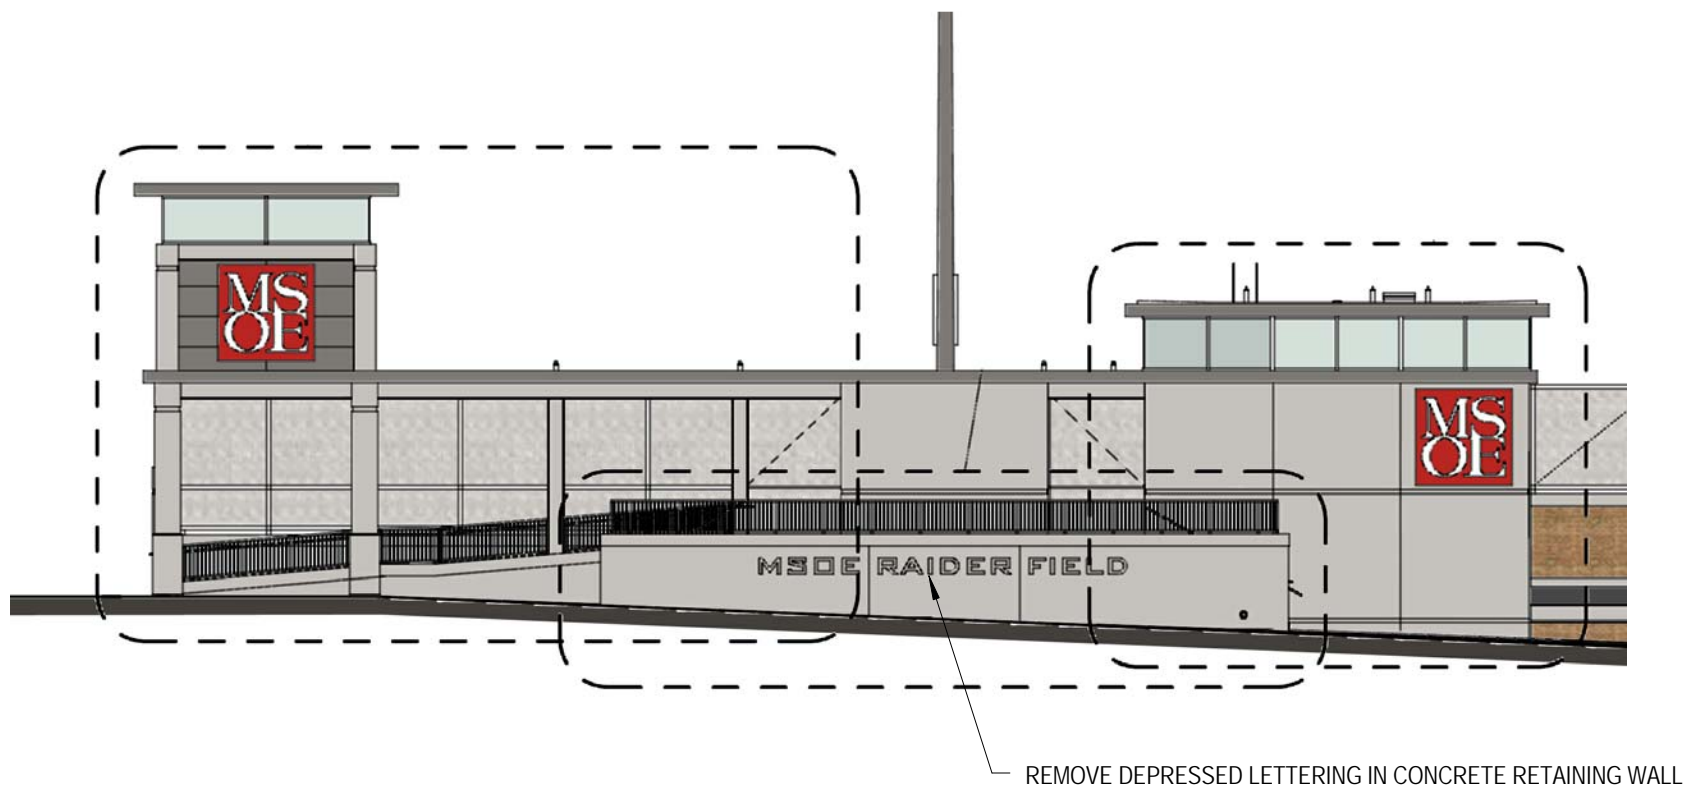


① DPD - May 9, 2011 SE corner Elevation  
1/16" = 1'-0"

Scale 1/16" = 1'-0"


Drawing No.

**VS-1**

4/2/2014 4:36:00 PM

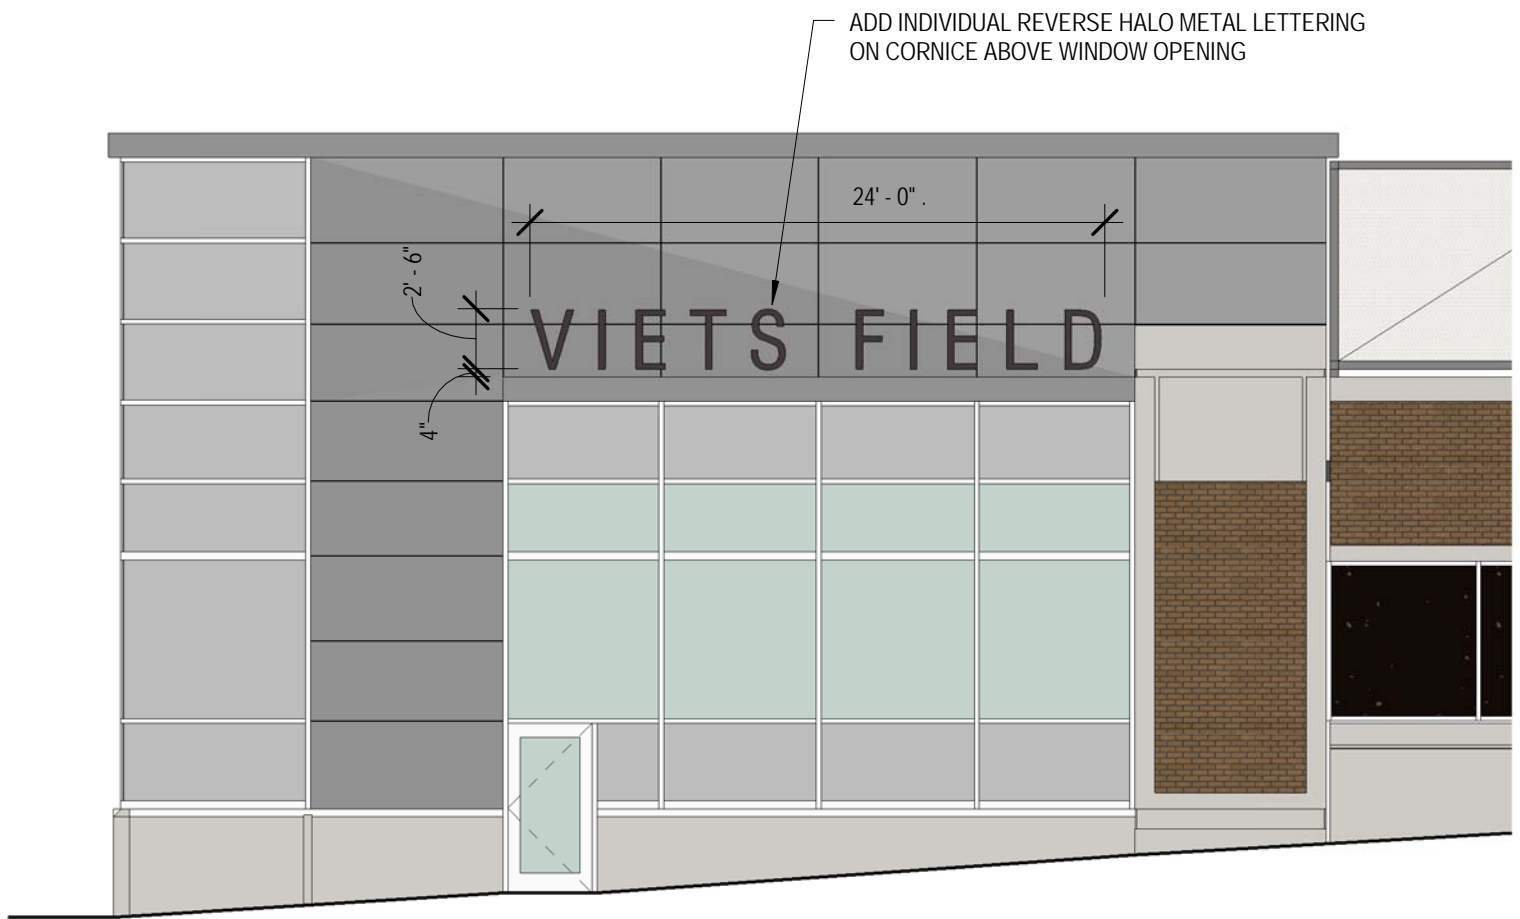

② DPD - April 1, 2014 SW corner Elevation  
1/8" = 1'-0"

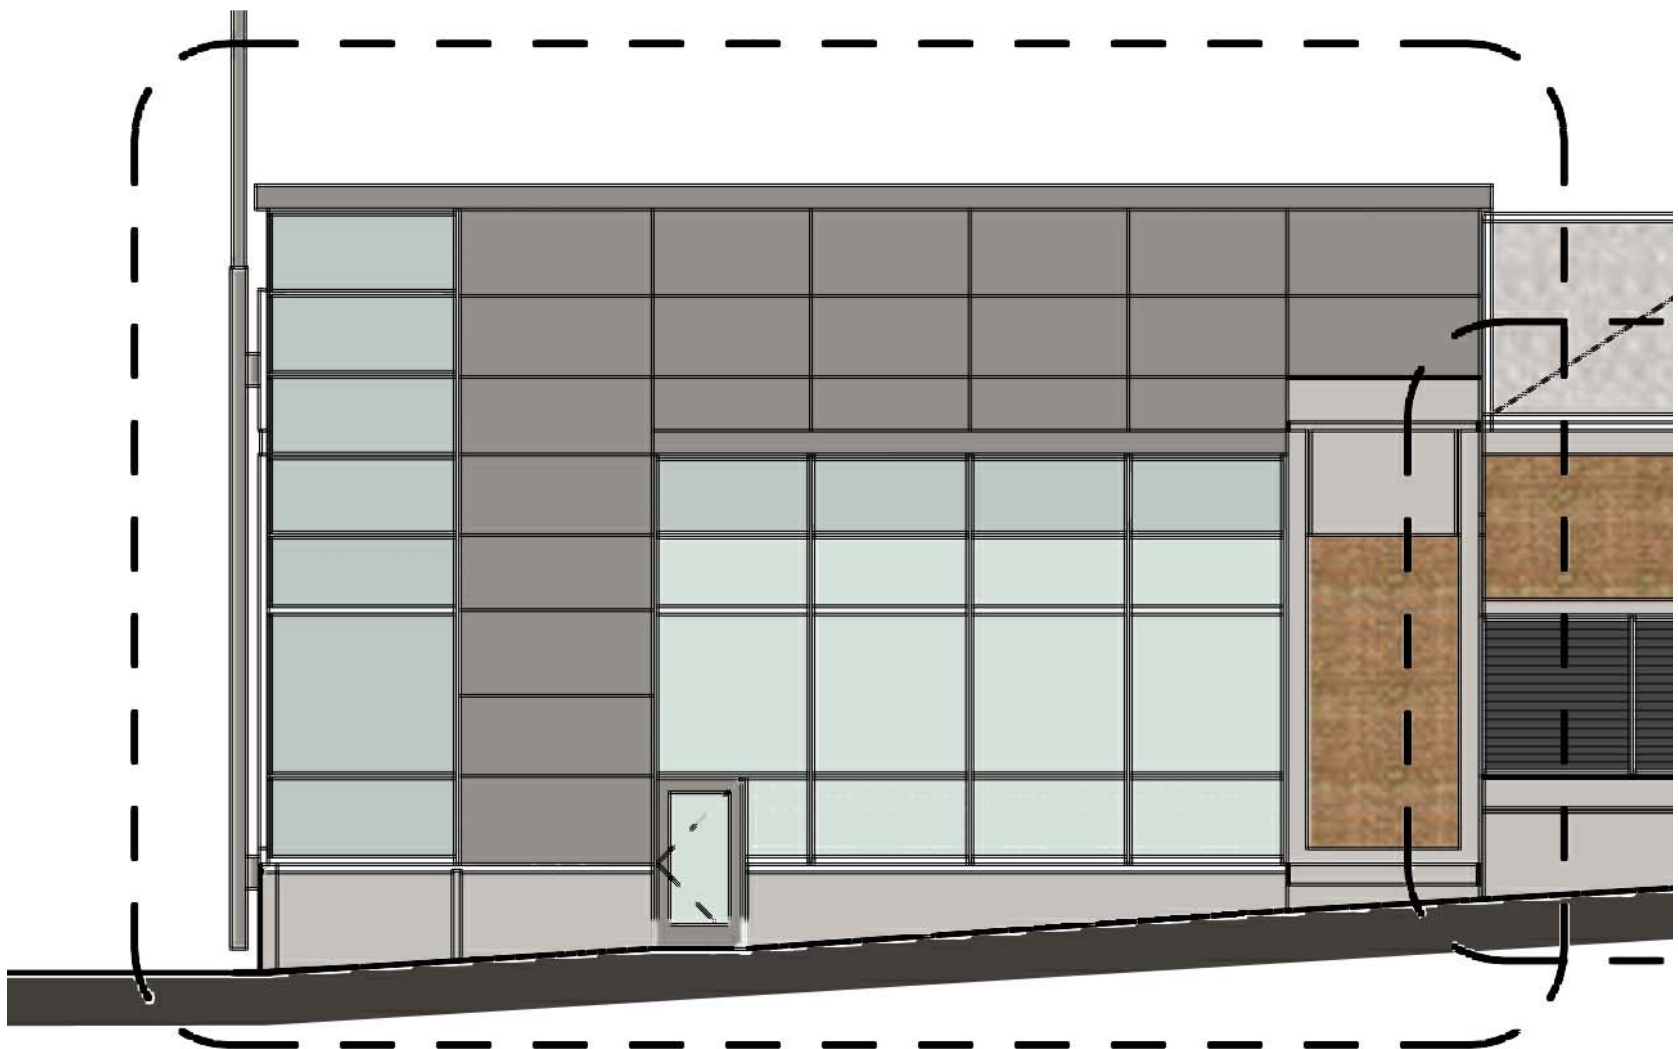

① DPD - May 9, 2011 SW corner Elevation  
1/8" = 1'-0"

Scale 1/8" = 1'-0"


Drawing No.

**VS-2**

4/2/2014 4:36:03 PM



Title	Viets Signage - SW Corner
Project	MSOE PARKING & ATHLETIC COMPLEX
Project Number	09-117.100
Date	04/01/14
Drawn by	UWA

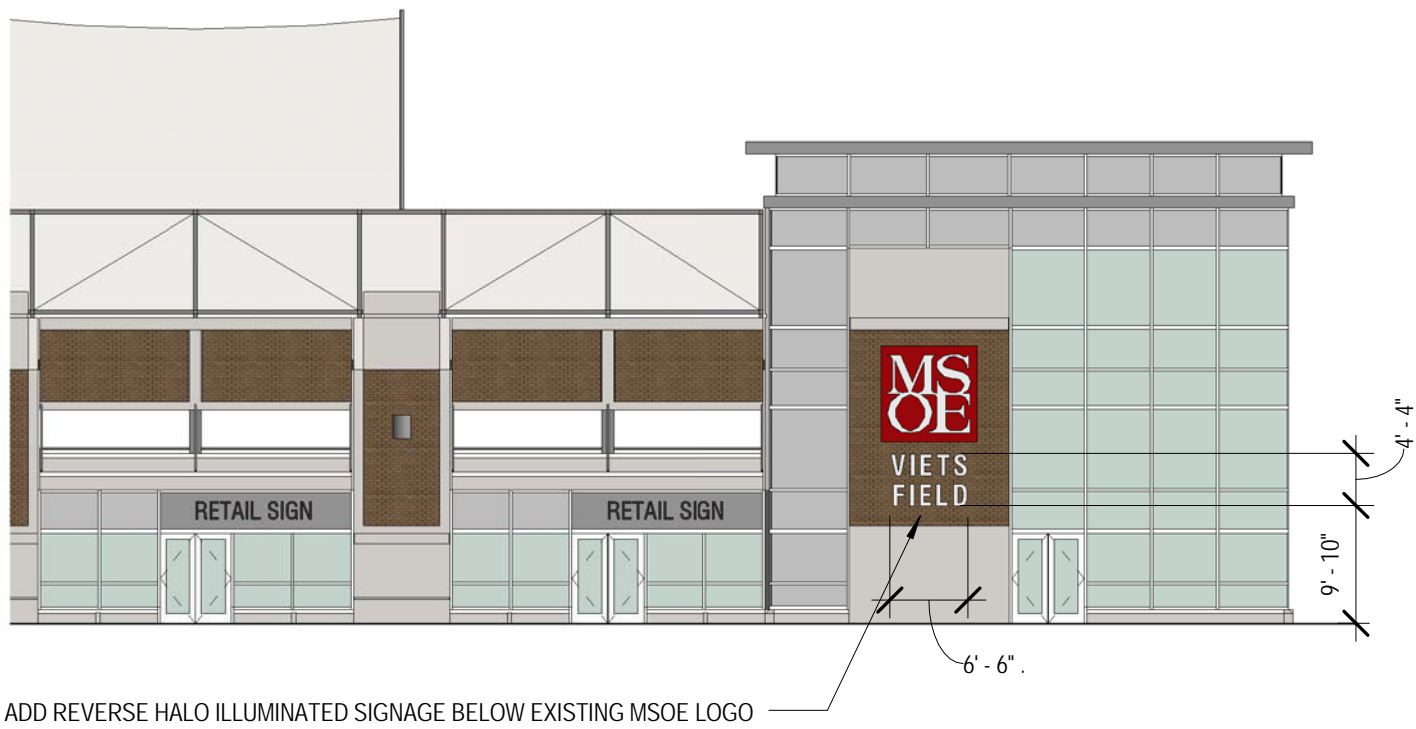

ADD REVERSE HALO ILLUMINATED SIGNAGE BELOW EXISTING MSOE LOGO

② DPD - April 1, 2014 NW corner Elevation  
1/16" = 1'-0"



① DPD - May 9, 2011 NW corner Elevation  
1/16" = 1'-0"

Scale 1/16" = 1'-0"

Drawing No.

**VS-3**

4/2/2014 4:36:08 PM



Title	Viets Signage - NW Corner
Project	MSOE PARKING & ATHLETIC COMPLEX
Project Number	09-117.100
Date	04/01/14
Drawn by	UWA